


PLAN SHOWING THE ADDITIONAL CONSTRUCTION OF R.C.C ROOFED GROUND FLOOR COMMERCIAL (LODGING HOUSE) TO THE EXISTING RESIDENTIAL BUILDING IN R.S.NO:213/17, EAST STREET, WESTERN ROW, SAKKOTTAI VILLAGE, KUMBAKONAM TALUK, THANJAVUR DISTRICT.

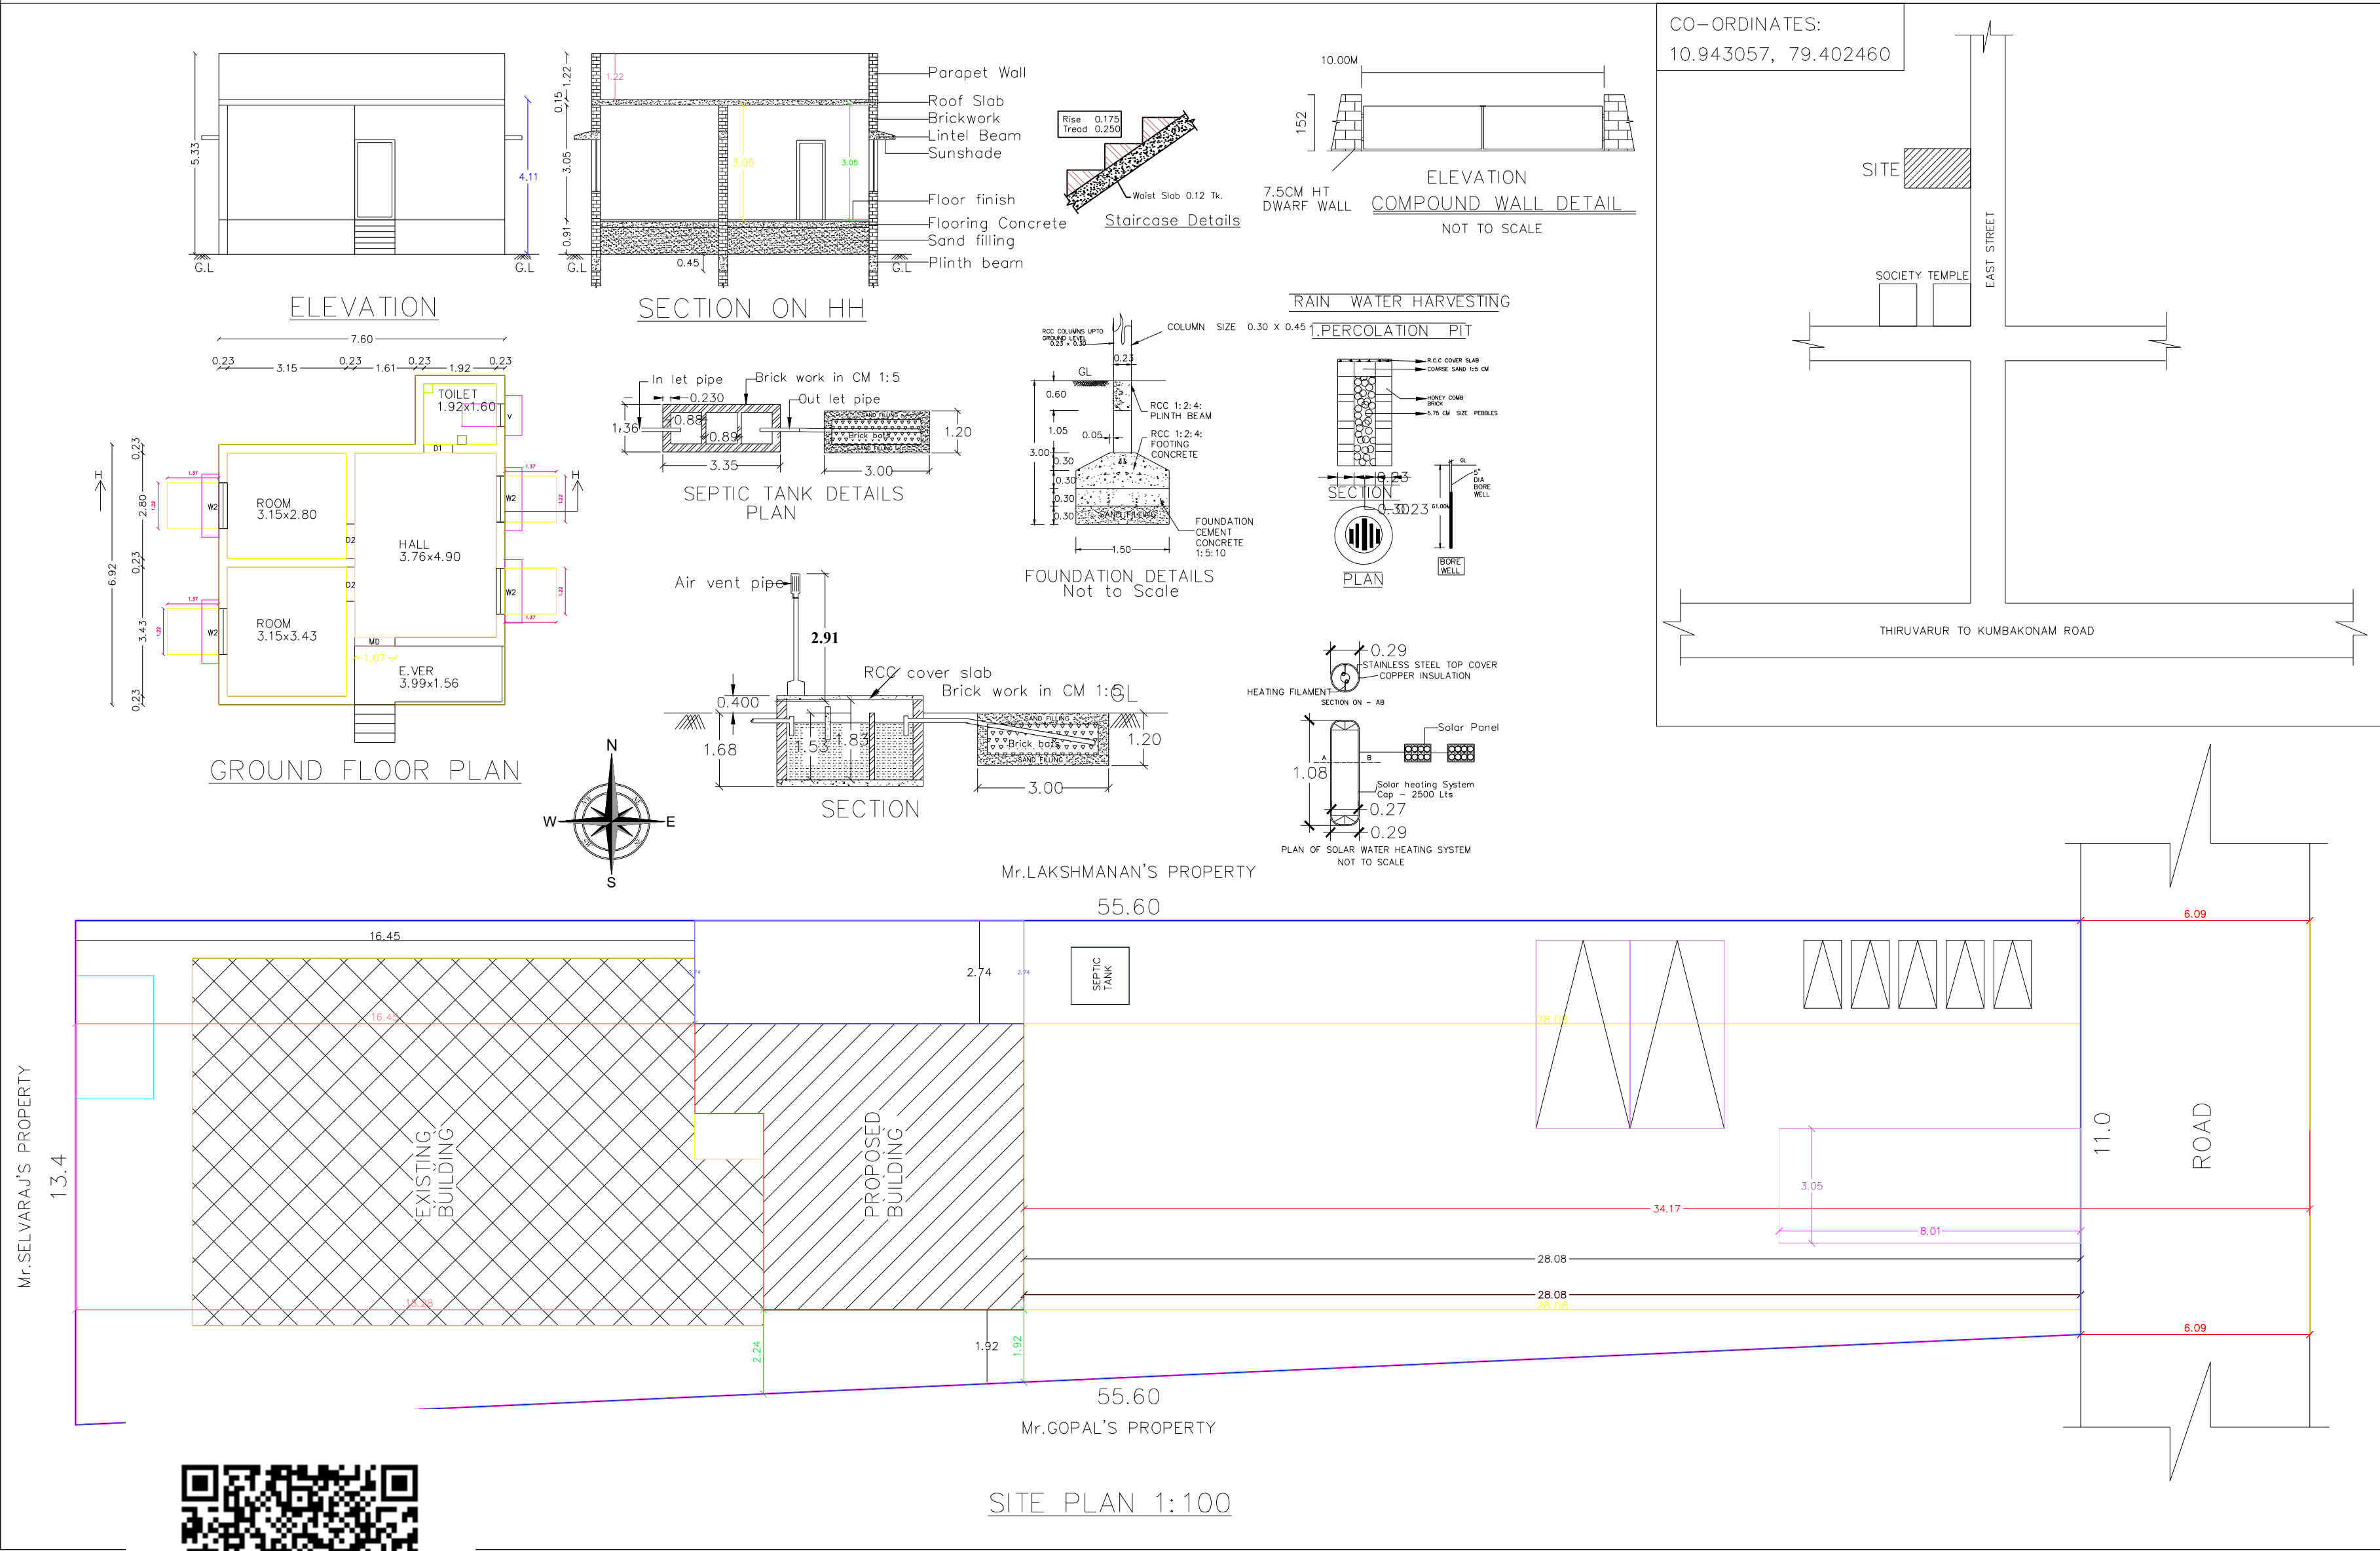

SCHEDULE OF JOINERY		
MD	MAIN DOOR	1.22 X 2.13
RD	REAR DOOR	0.91 X 2.13
D1	DOOR	0.76 X 2.13
D2	DOOR	0.91 X 2.13
W2	WINDOW	1.24 X 1.37
V	VENTILATOR	0.61 X 0.61

AREA STATEMENT		
	Sq.ft	Sq.m
AREA OF THE SITE	6997.00	650.00
EX.GROUND FLOOR	1489.50	138.38
PRO.GROUND FLOOR	613.00	56.95
OPEN SPACE	6384.00	593.05

COLOR INDEX	
Proposed Building Shown thus	
Boundary Shown thus	
Road Shown thus	

ALL DIMENSION ARE IN 'm'
SCALE 1:100

APPLICANT:

Mr.R.UMAPATHI RAJA

REGISTERED ENGINEER:

V. MOUNIKA, B.E. Civil
Registered Professional Engineers - Grade II - RE
Reg. No. 105/LS/2024/000008
No.32/22, Banadurai East Street, Kumbakonam.
Cell: 94890 89903
E-Mail: rvmplanners@outlook.com

APPROVING AUTHORITY:

