


PLAN SHOWING THE PROPOSED CONSTRUCTION OF R.C.C ROOFED RESIDENTIAL GROUND & FIRST FLOOR BUILDING IN OLD R.S. NO : 140/10, NEW R.S. NO : 140/10A, PLOT.NO : 26B, AT SAKTHI NAGAR, MANOJIPATTI VILLAGE, NEELAGIRI THERKU THOTTAM PANCHAYAT, THANJAVUR TALUK & DISTRICT. (SCALE 1:100)

OWNER NAME:K.ANBUKUMAR S/o.Mr.KARUPPAIYA

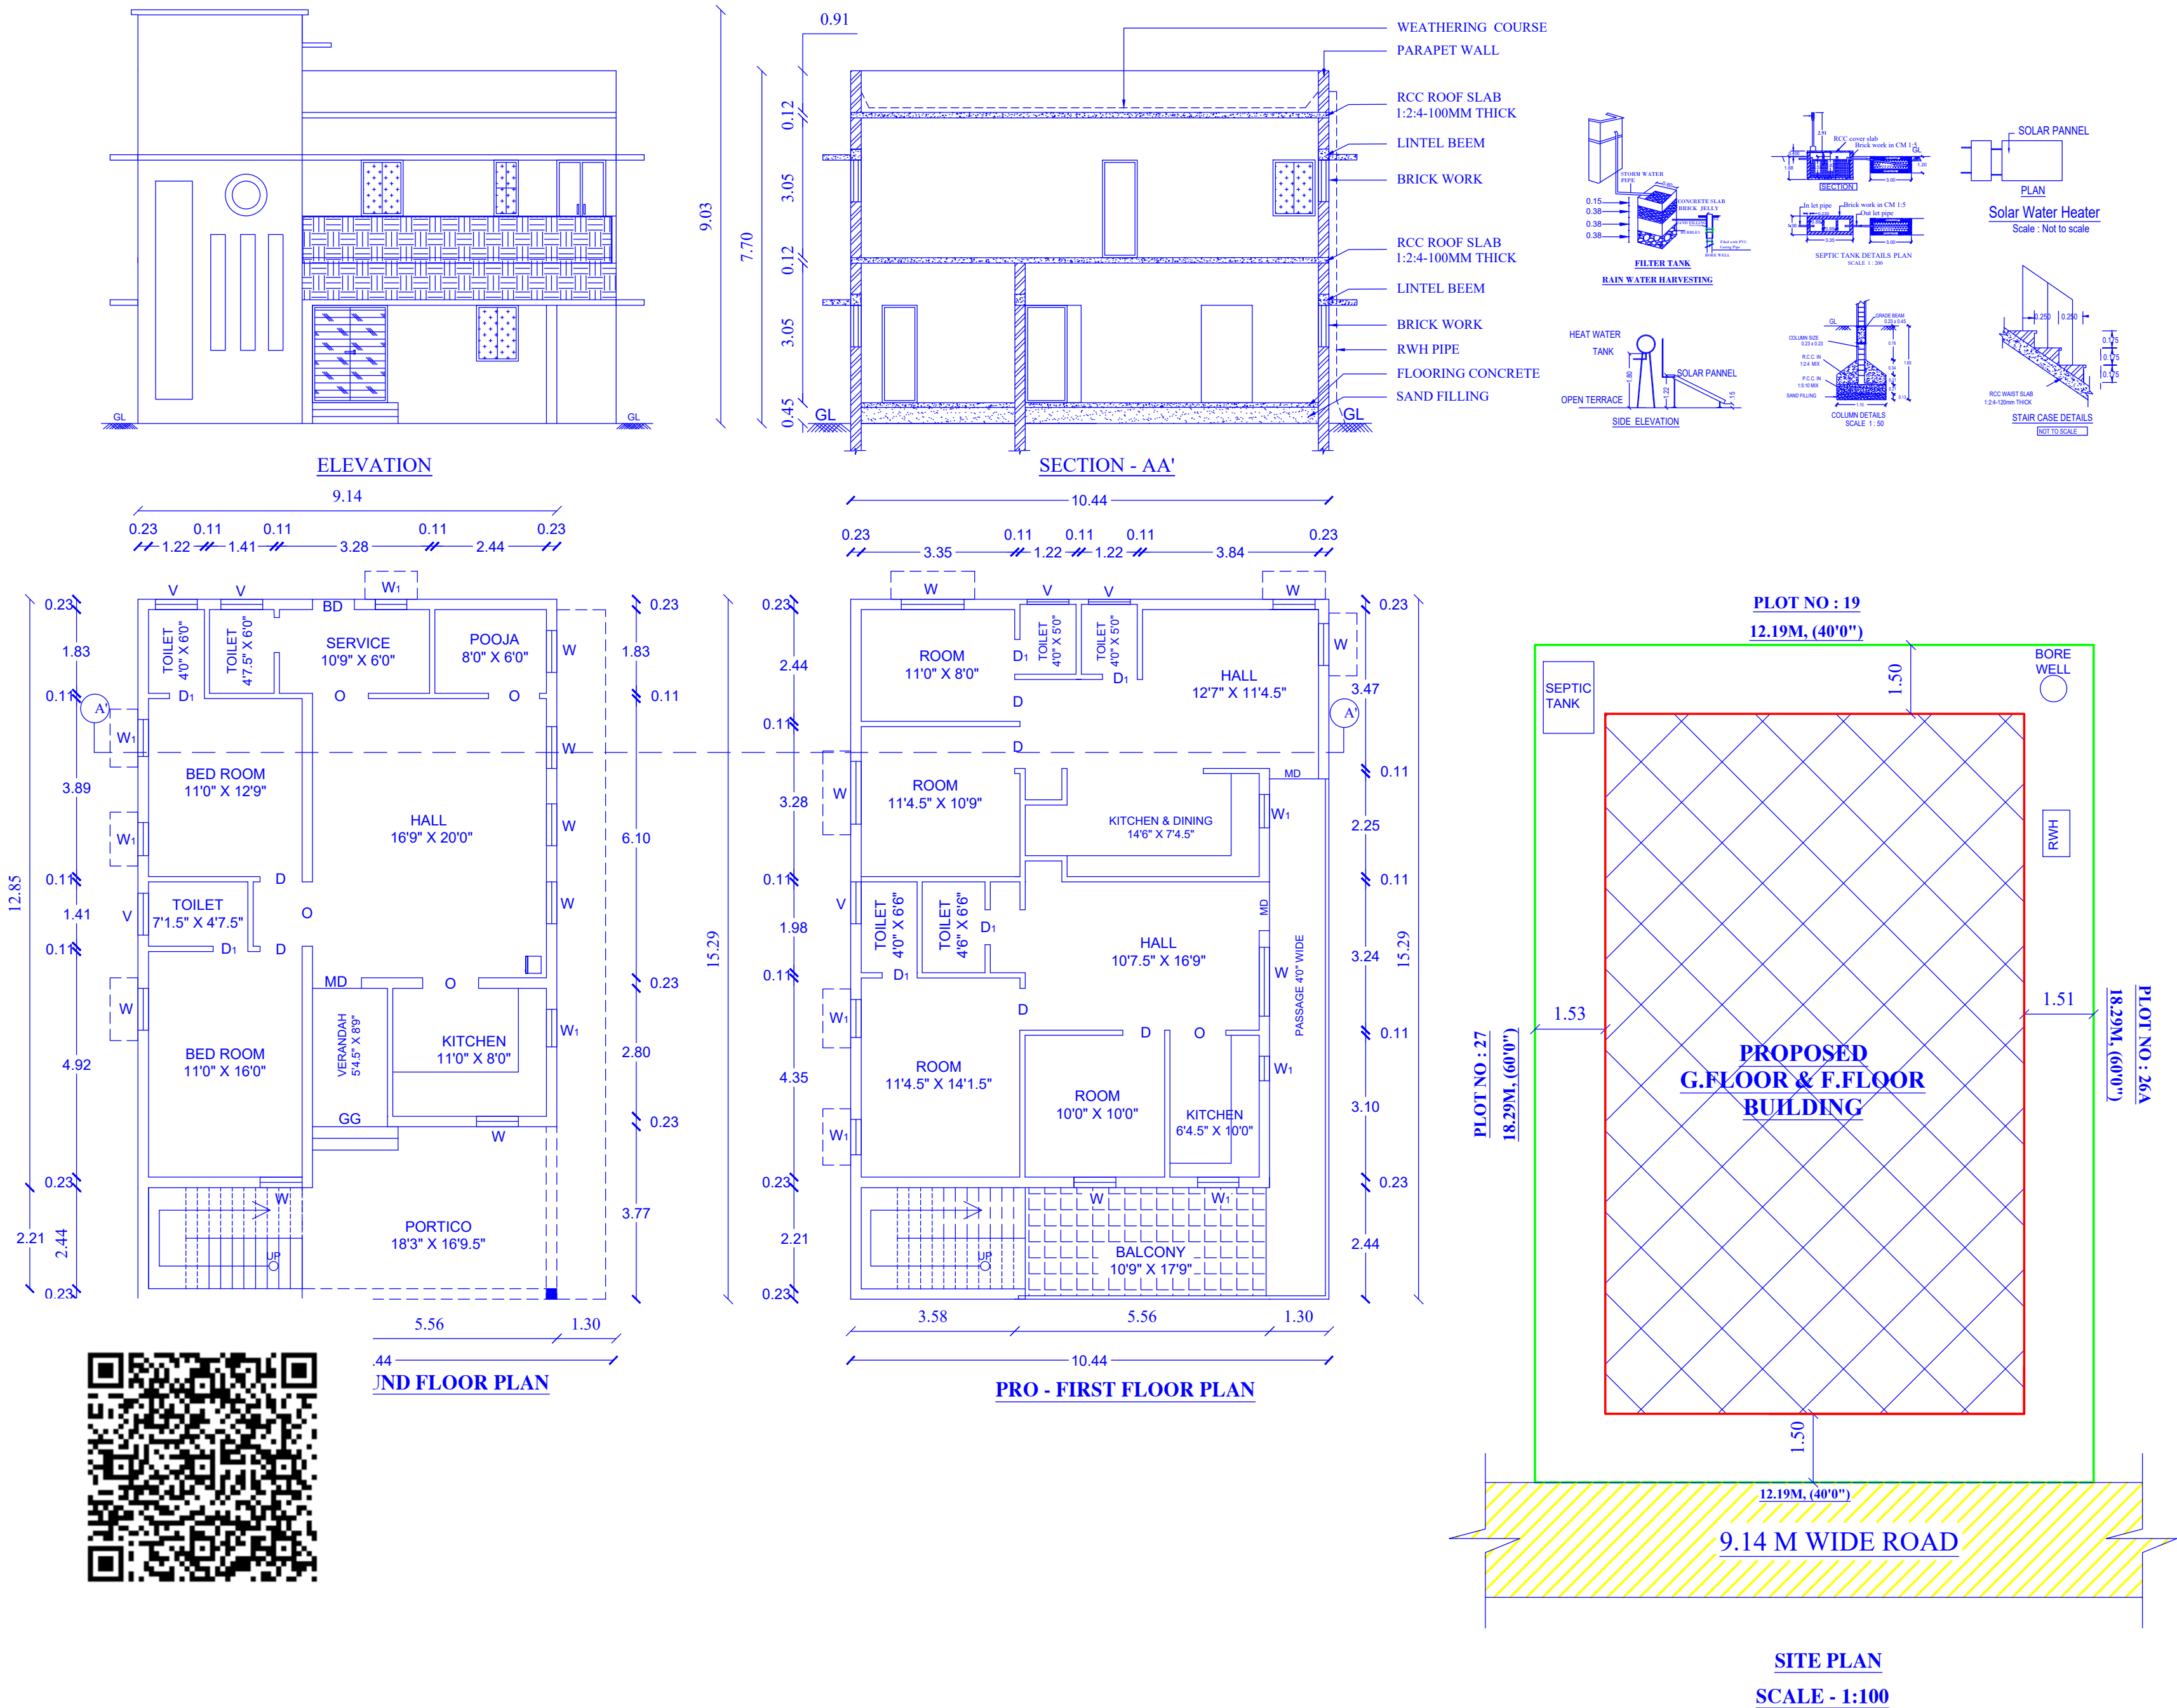

Reference	IN Meter	
MD MAIN DOOR	1.21	2.13
D DOOR	0.91	2.13
D1 DOOR	0.76	2.13
W WINDOW	1.37	1.37
W1 WINDOW	0.53	1.37
V VENTILATOR	0.91	0.61
AREA DETAILS	SQ. M.	SQ.FT
AREA OF THE SITE	223.05	2400.00
PRO - GROUND FLOOR	139.79	1504.69
PRO - FIRST FLOOR	159.59	1717.82
PRO - HEAD ROOM	10.16	109.36
OPEN SPACE	83.17	895.31

ALL DIMENSIONS ARE IN ' METRES ' SCALE 1:100

COLOUR INDEX :

ROAD BUILDING

BOUNDARY

APPLICANT :

K.ANBUKUMAR

ENGINEER :

Er. M.SUNDARAM, D.C.E.,
Consulting Engineer & Licensed Surveyor
Registered Engineer in Municipal Corporation
Regd. No.107 / LS / 2022 / 00001
SRI RAGHAVENDRA PLOTTER'S
Cholai Complex, First Floor, Shop No.2 & 3
Ganapathy Nagar, Near Annai Sathya Stadium
M.C. Road, THANJAVUR-613 007
Mob:96778 37972,
BDO, L.B.S. No. 33 / 2022