
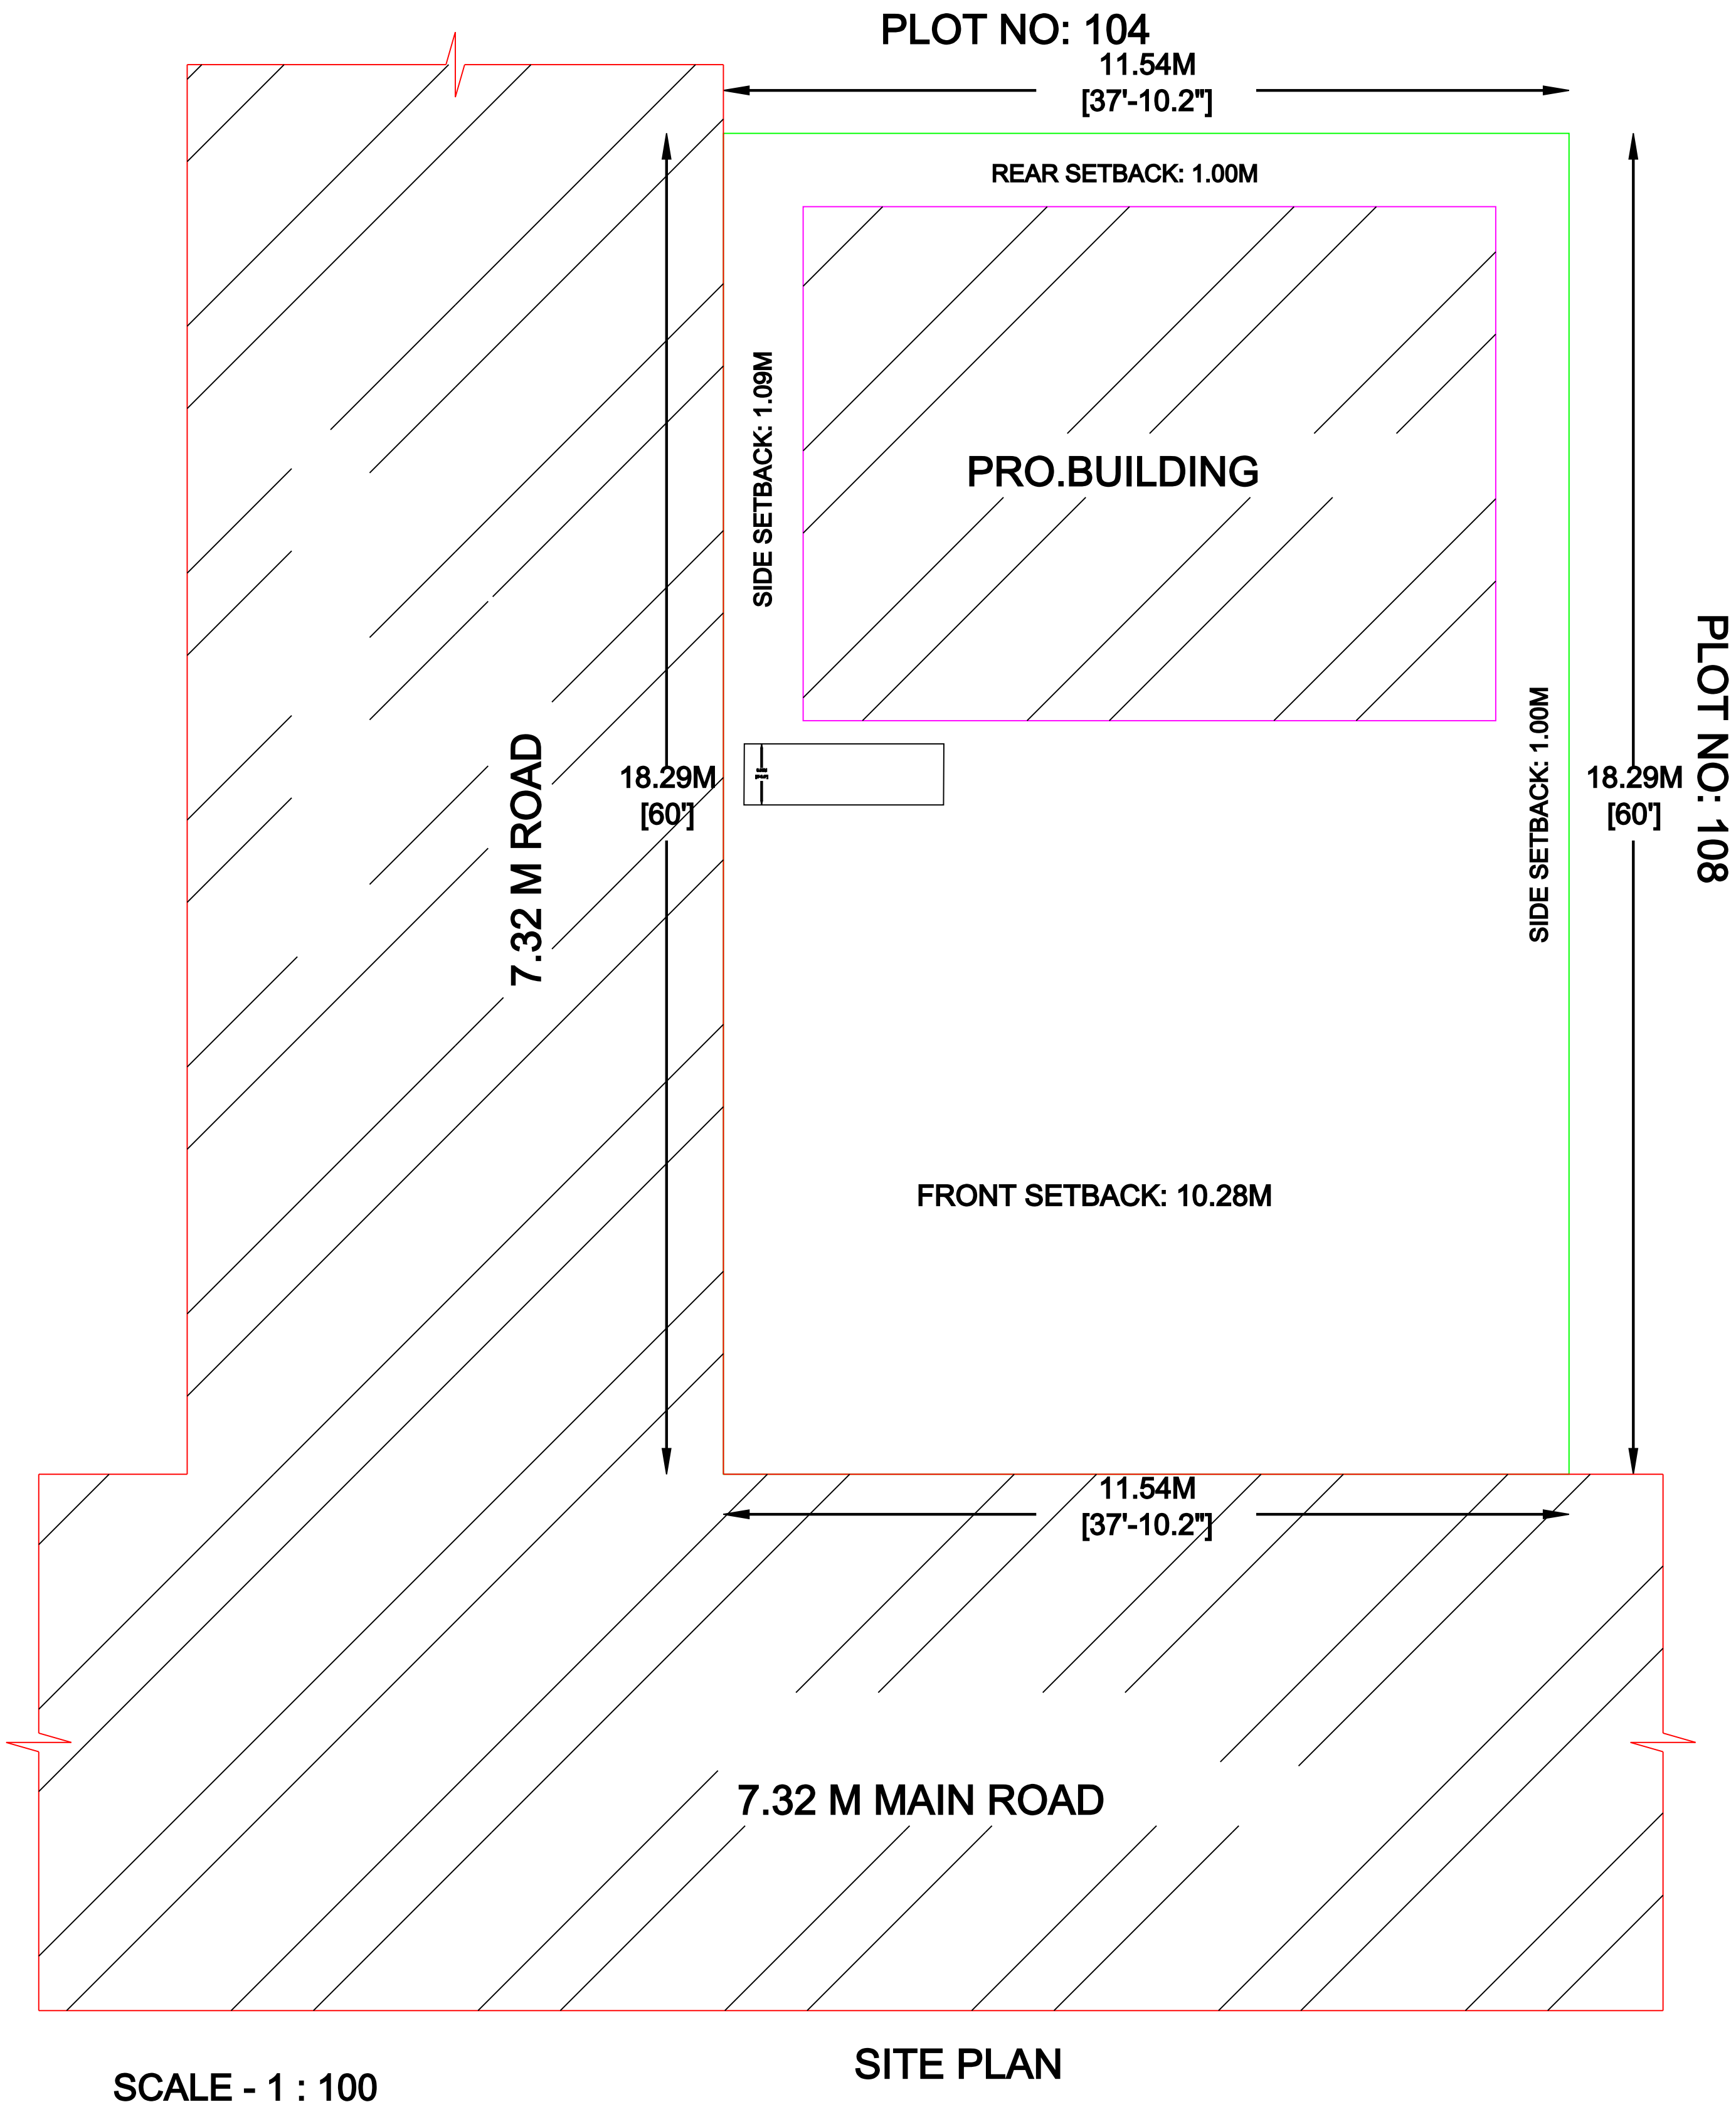


PLAN SHOWING THE PROPSD CONSTRUCTION OF RCC ROOF RESIDENTIAL GROUND AND FIRST FLOOR BUILDING IN SF.NO - 225/20, PATTA NO: 6063 LAND AT KODUVILARPATTI VILLAGE, ARANMANAIPUTHUR, THENI TALUK, THENI DT.

AREA DETAILS		Sq.Mt	Sq.Ft
STE EXTEND		210.98	2271.00
Pro. Ground floor		66.24	713.00
Pro. First floor		66.24	713.00
Open Area (Vacant site area)		144.74	1558.00
FSI : 0.628		Total Buildup Area: 132.48 M2	

APPLICANT : Mrs.R.N.VENKATESHWARI W/O Mr.R.SEKAR.

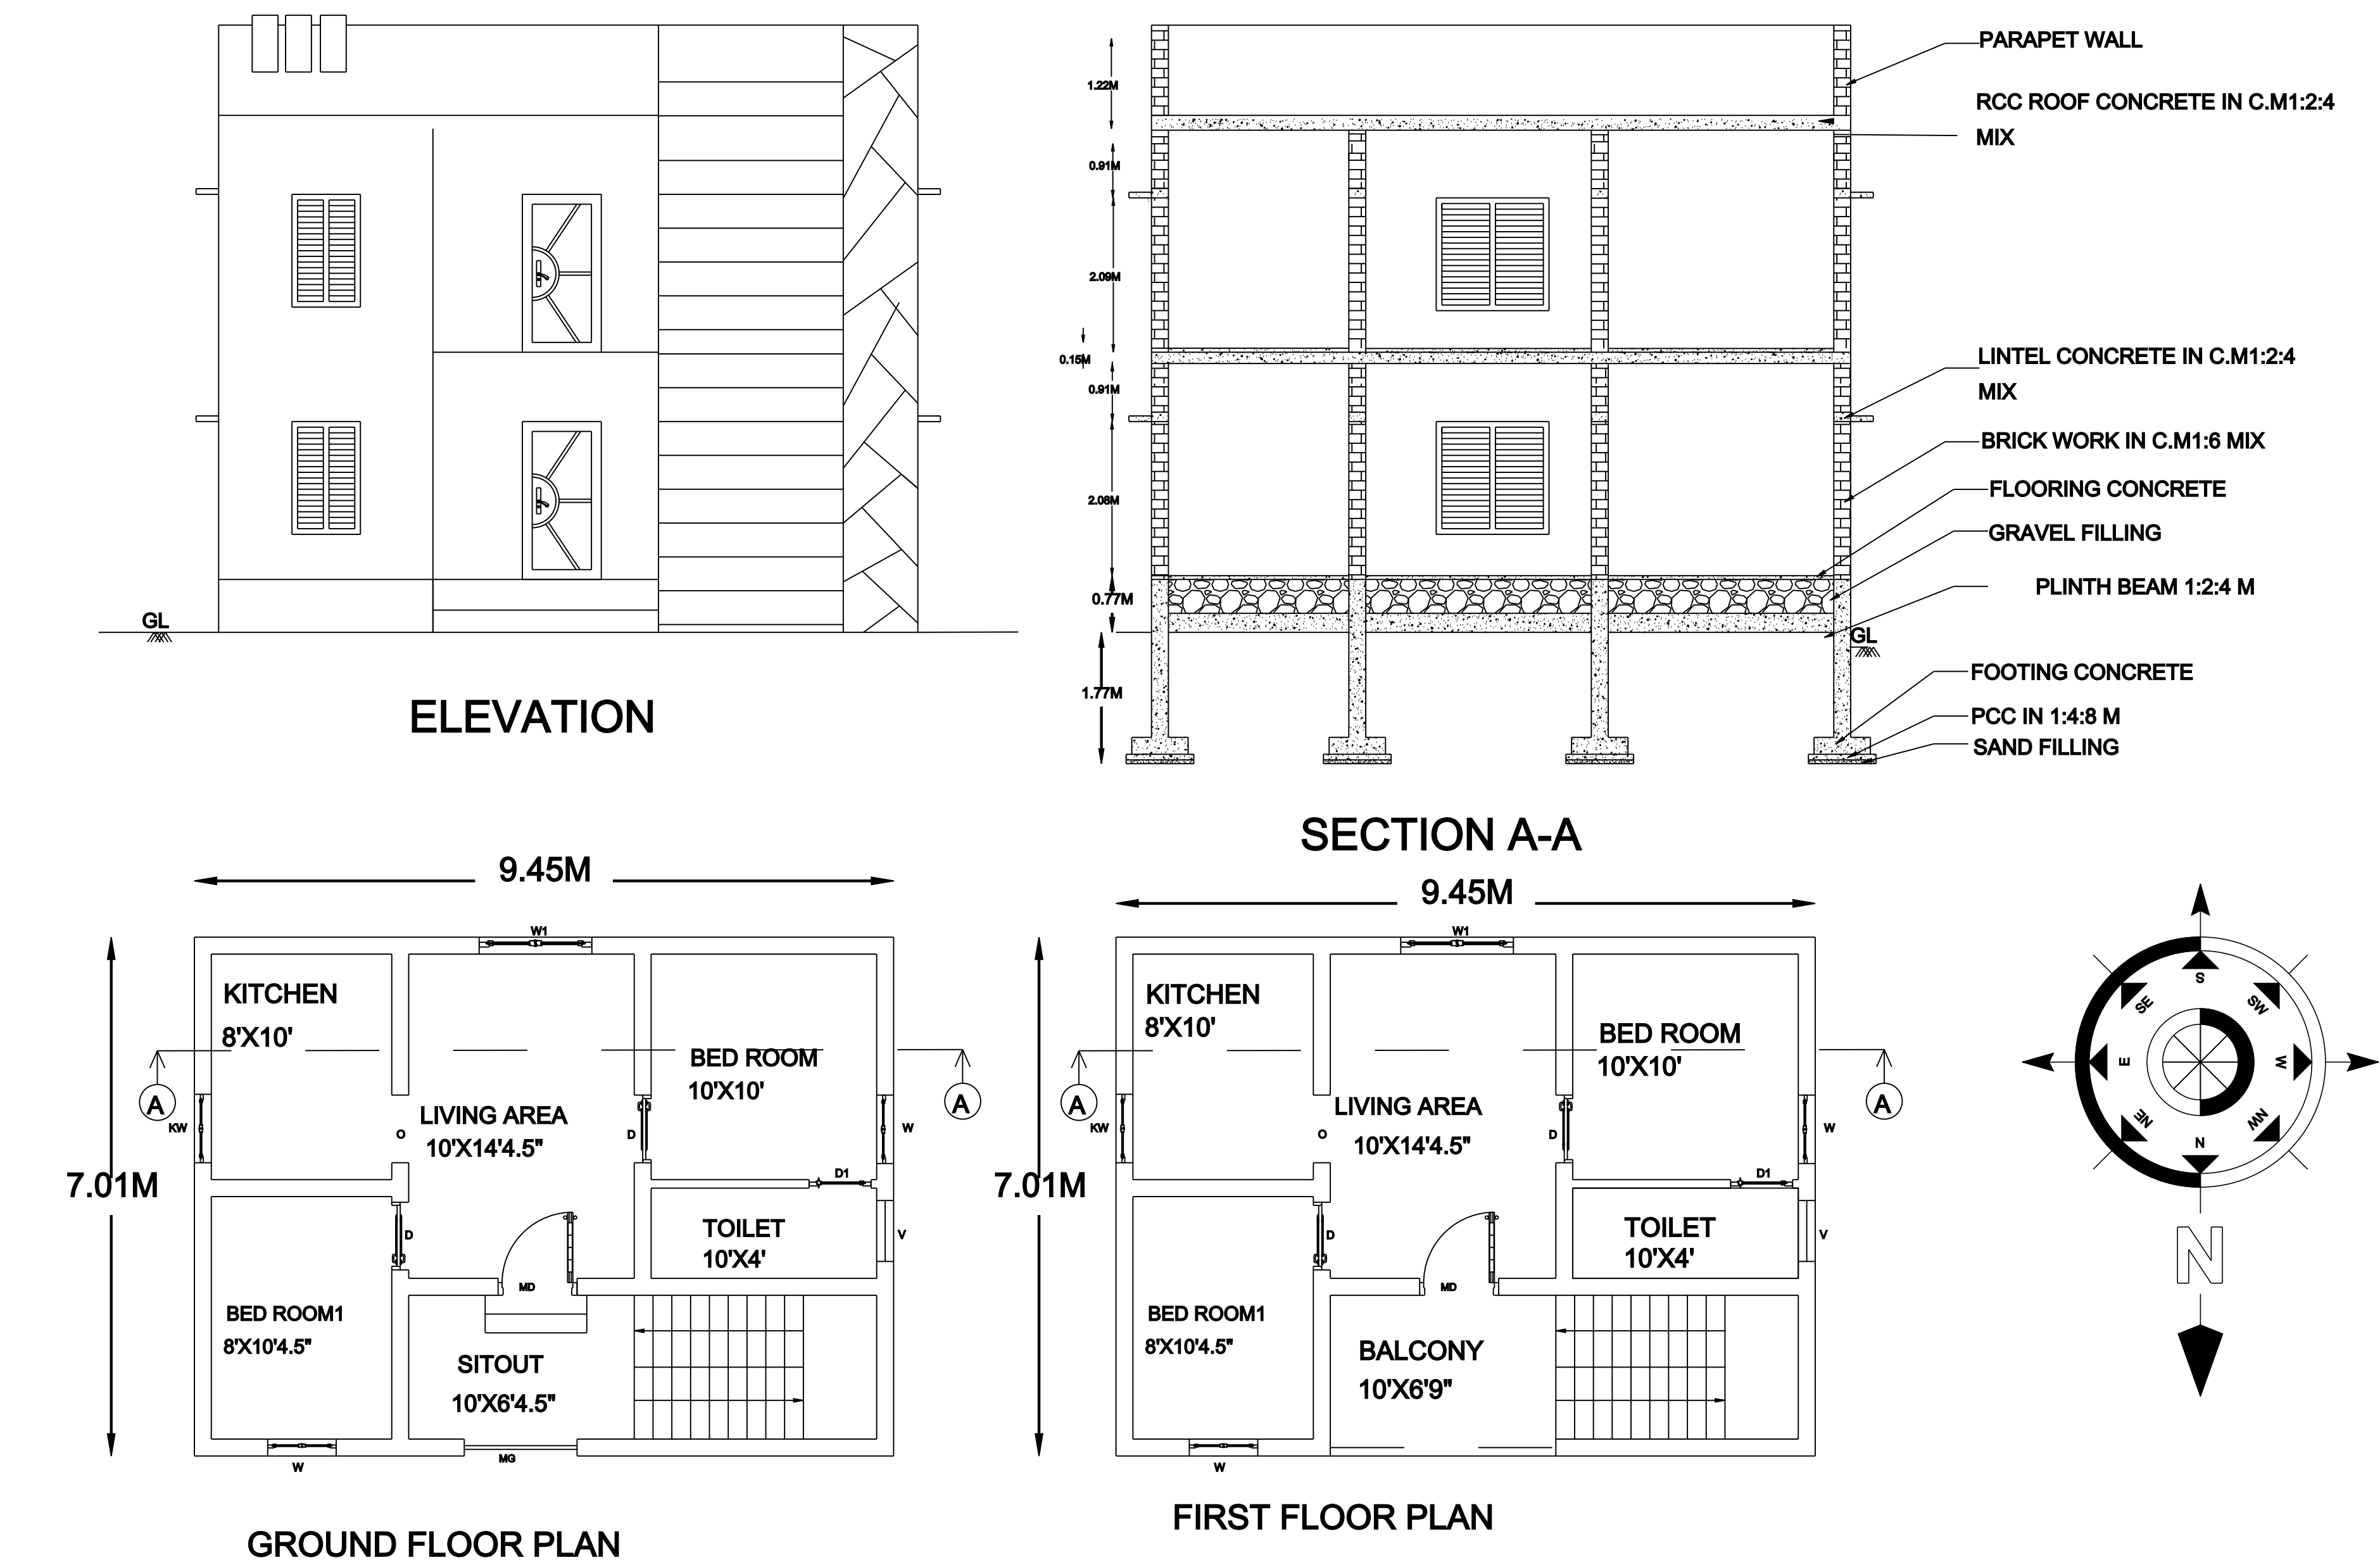

SCHEDULE OF JOINERIES

TYPE	DESCRIPTION	SIZE
MD	MAIN DOOR	3'6"X7'0"
D	DOOR	3'0"X7'0"
W	WINDOW	3'0"X4'3"
W1	WINDOW1	5'0"X4'3"
KW	KITCHEN WINDOW	3'0"X4'0"
D1	DOOR1	2'9"X7'0"
O	OPEN	3'0"X7'0"
MG	MAIN GATE	5'0"X4'11"
V	VENTILAOR	3'0"X2'0"

APPICANT/OWNER SIGNATURE






R.N.Venkateshwar

OFFICE USE ONLY

REGISTERED ENGINEER :-

Er.M.SENTAMIL SELVAM, BE

Licensed Building Surveyor
Panchayat Union-Theni
West Street, Dharmapuri.
Theni(Dt)-625520
Ph:73739 90077

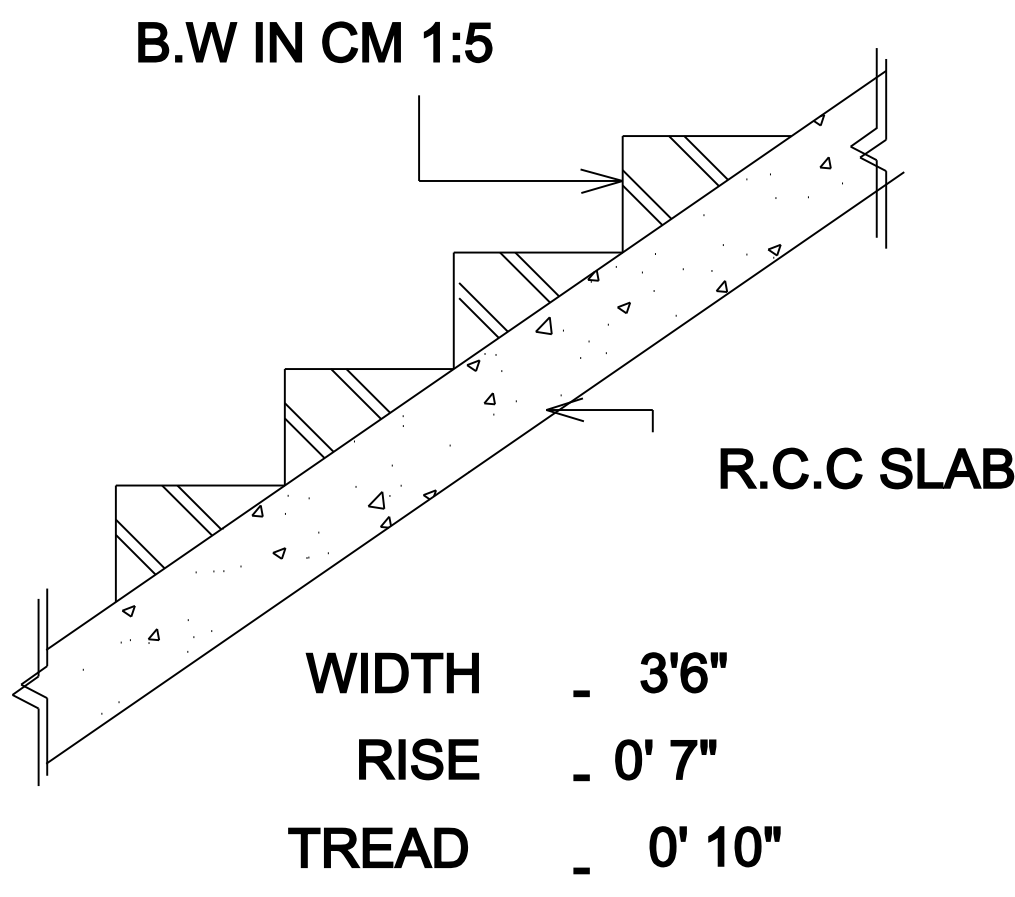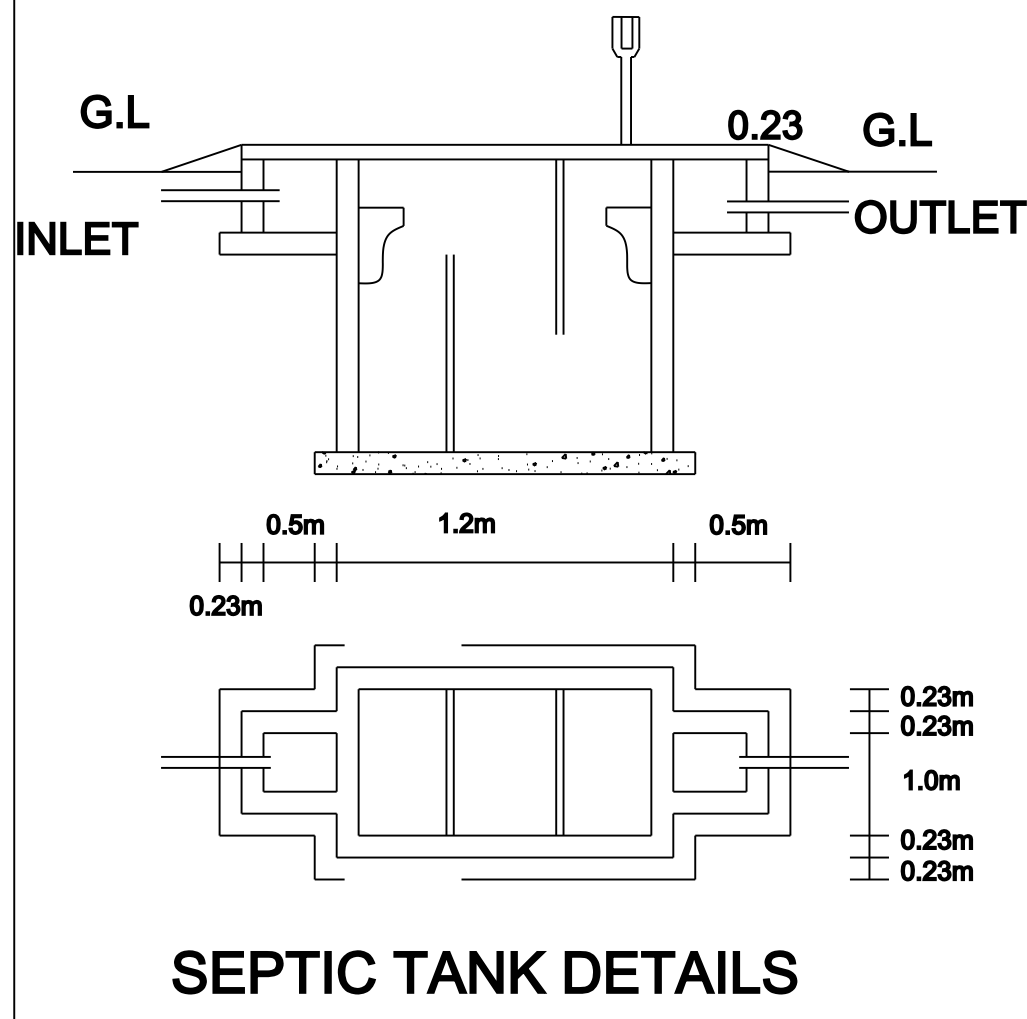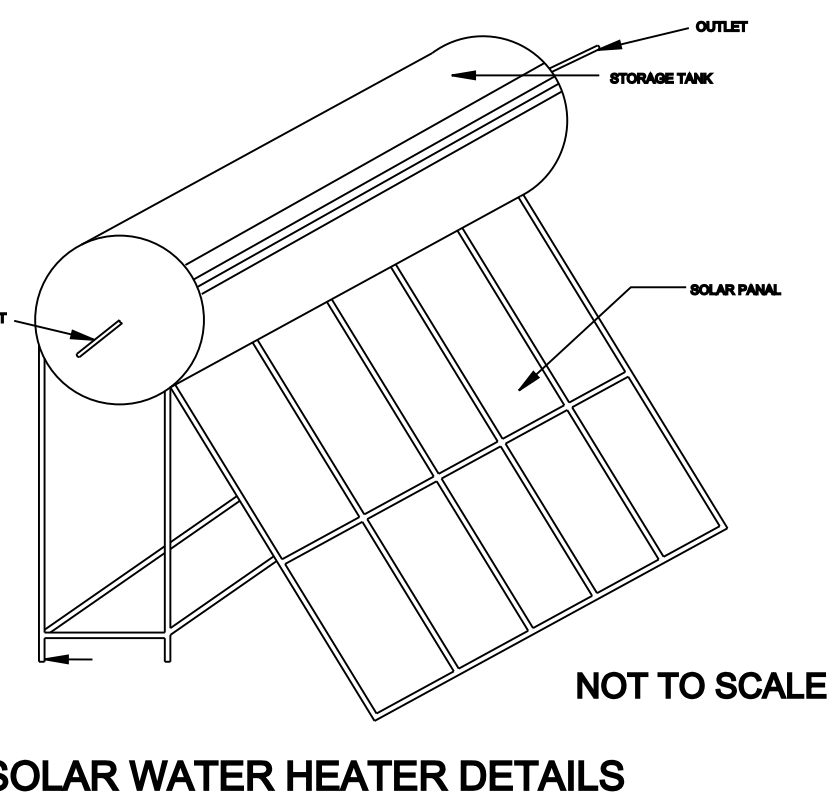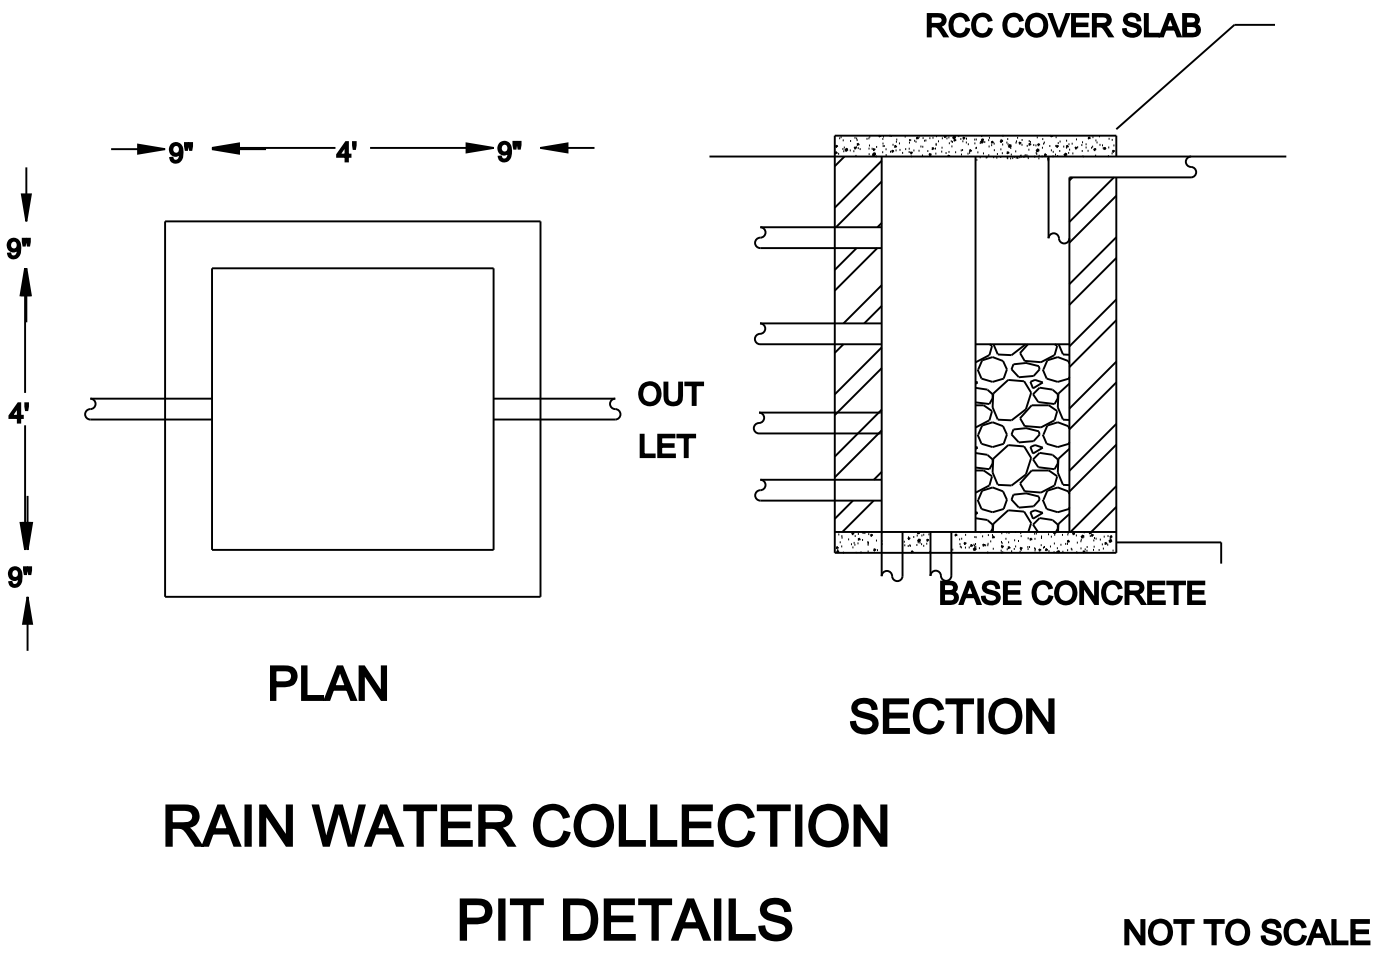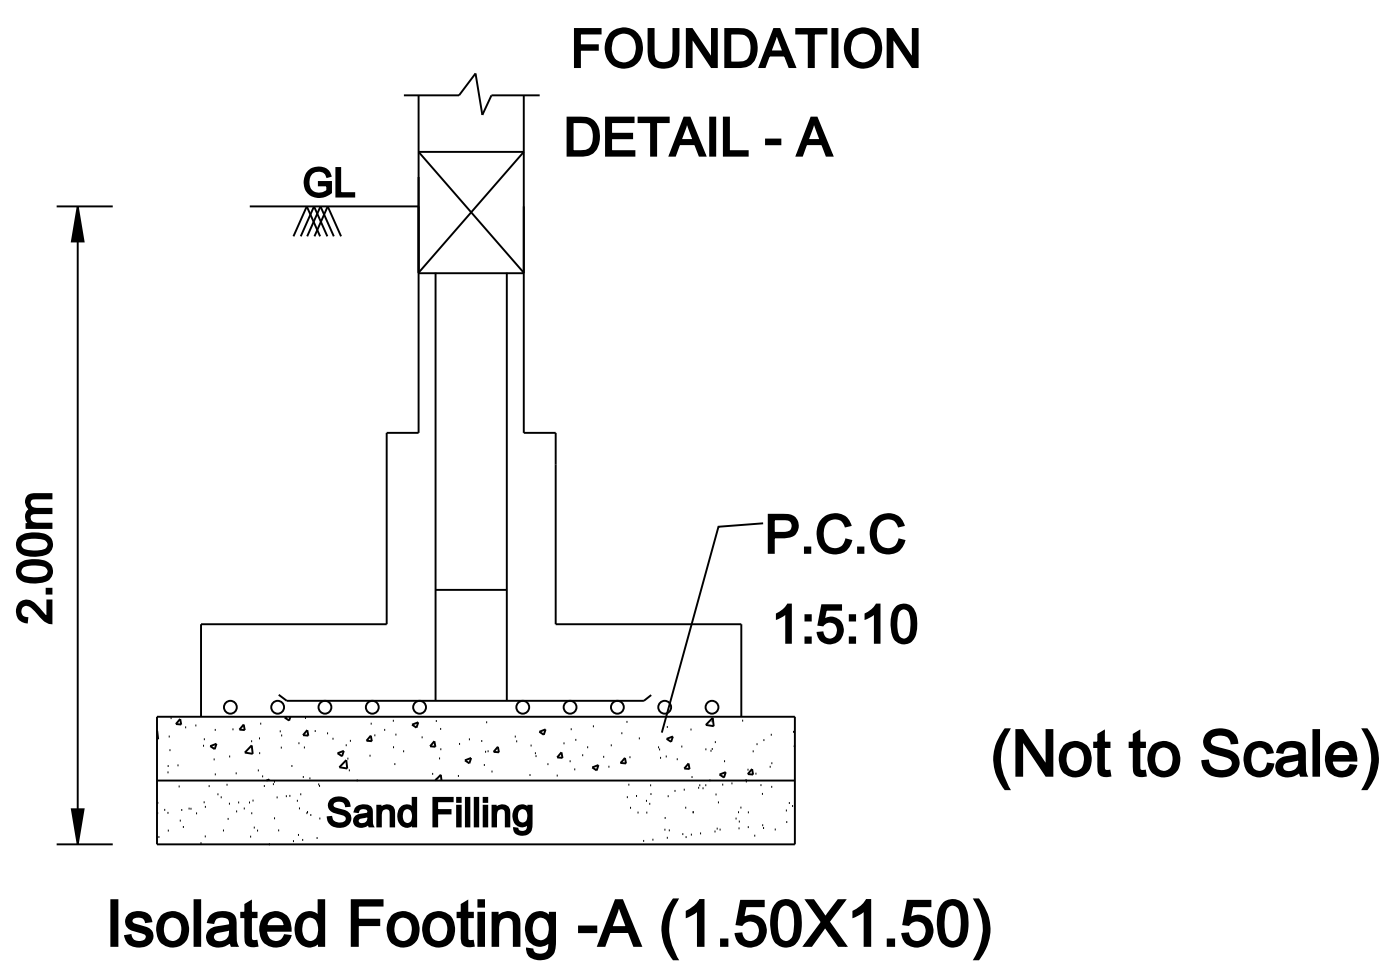

OWNER'S BOUNDARY

PROPOSED BUILDING

EXISTING ROAD

