






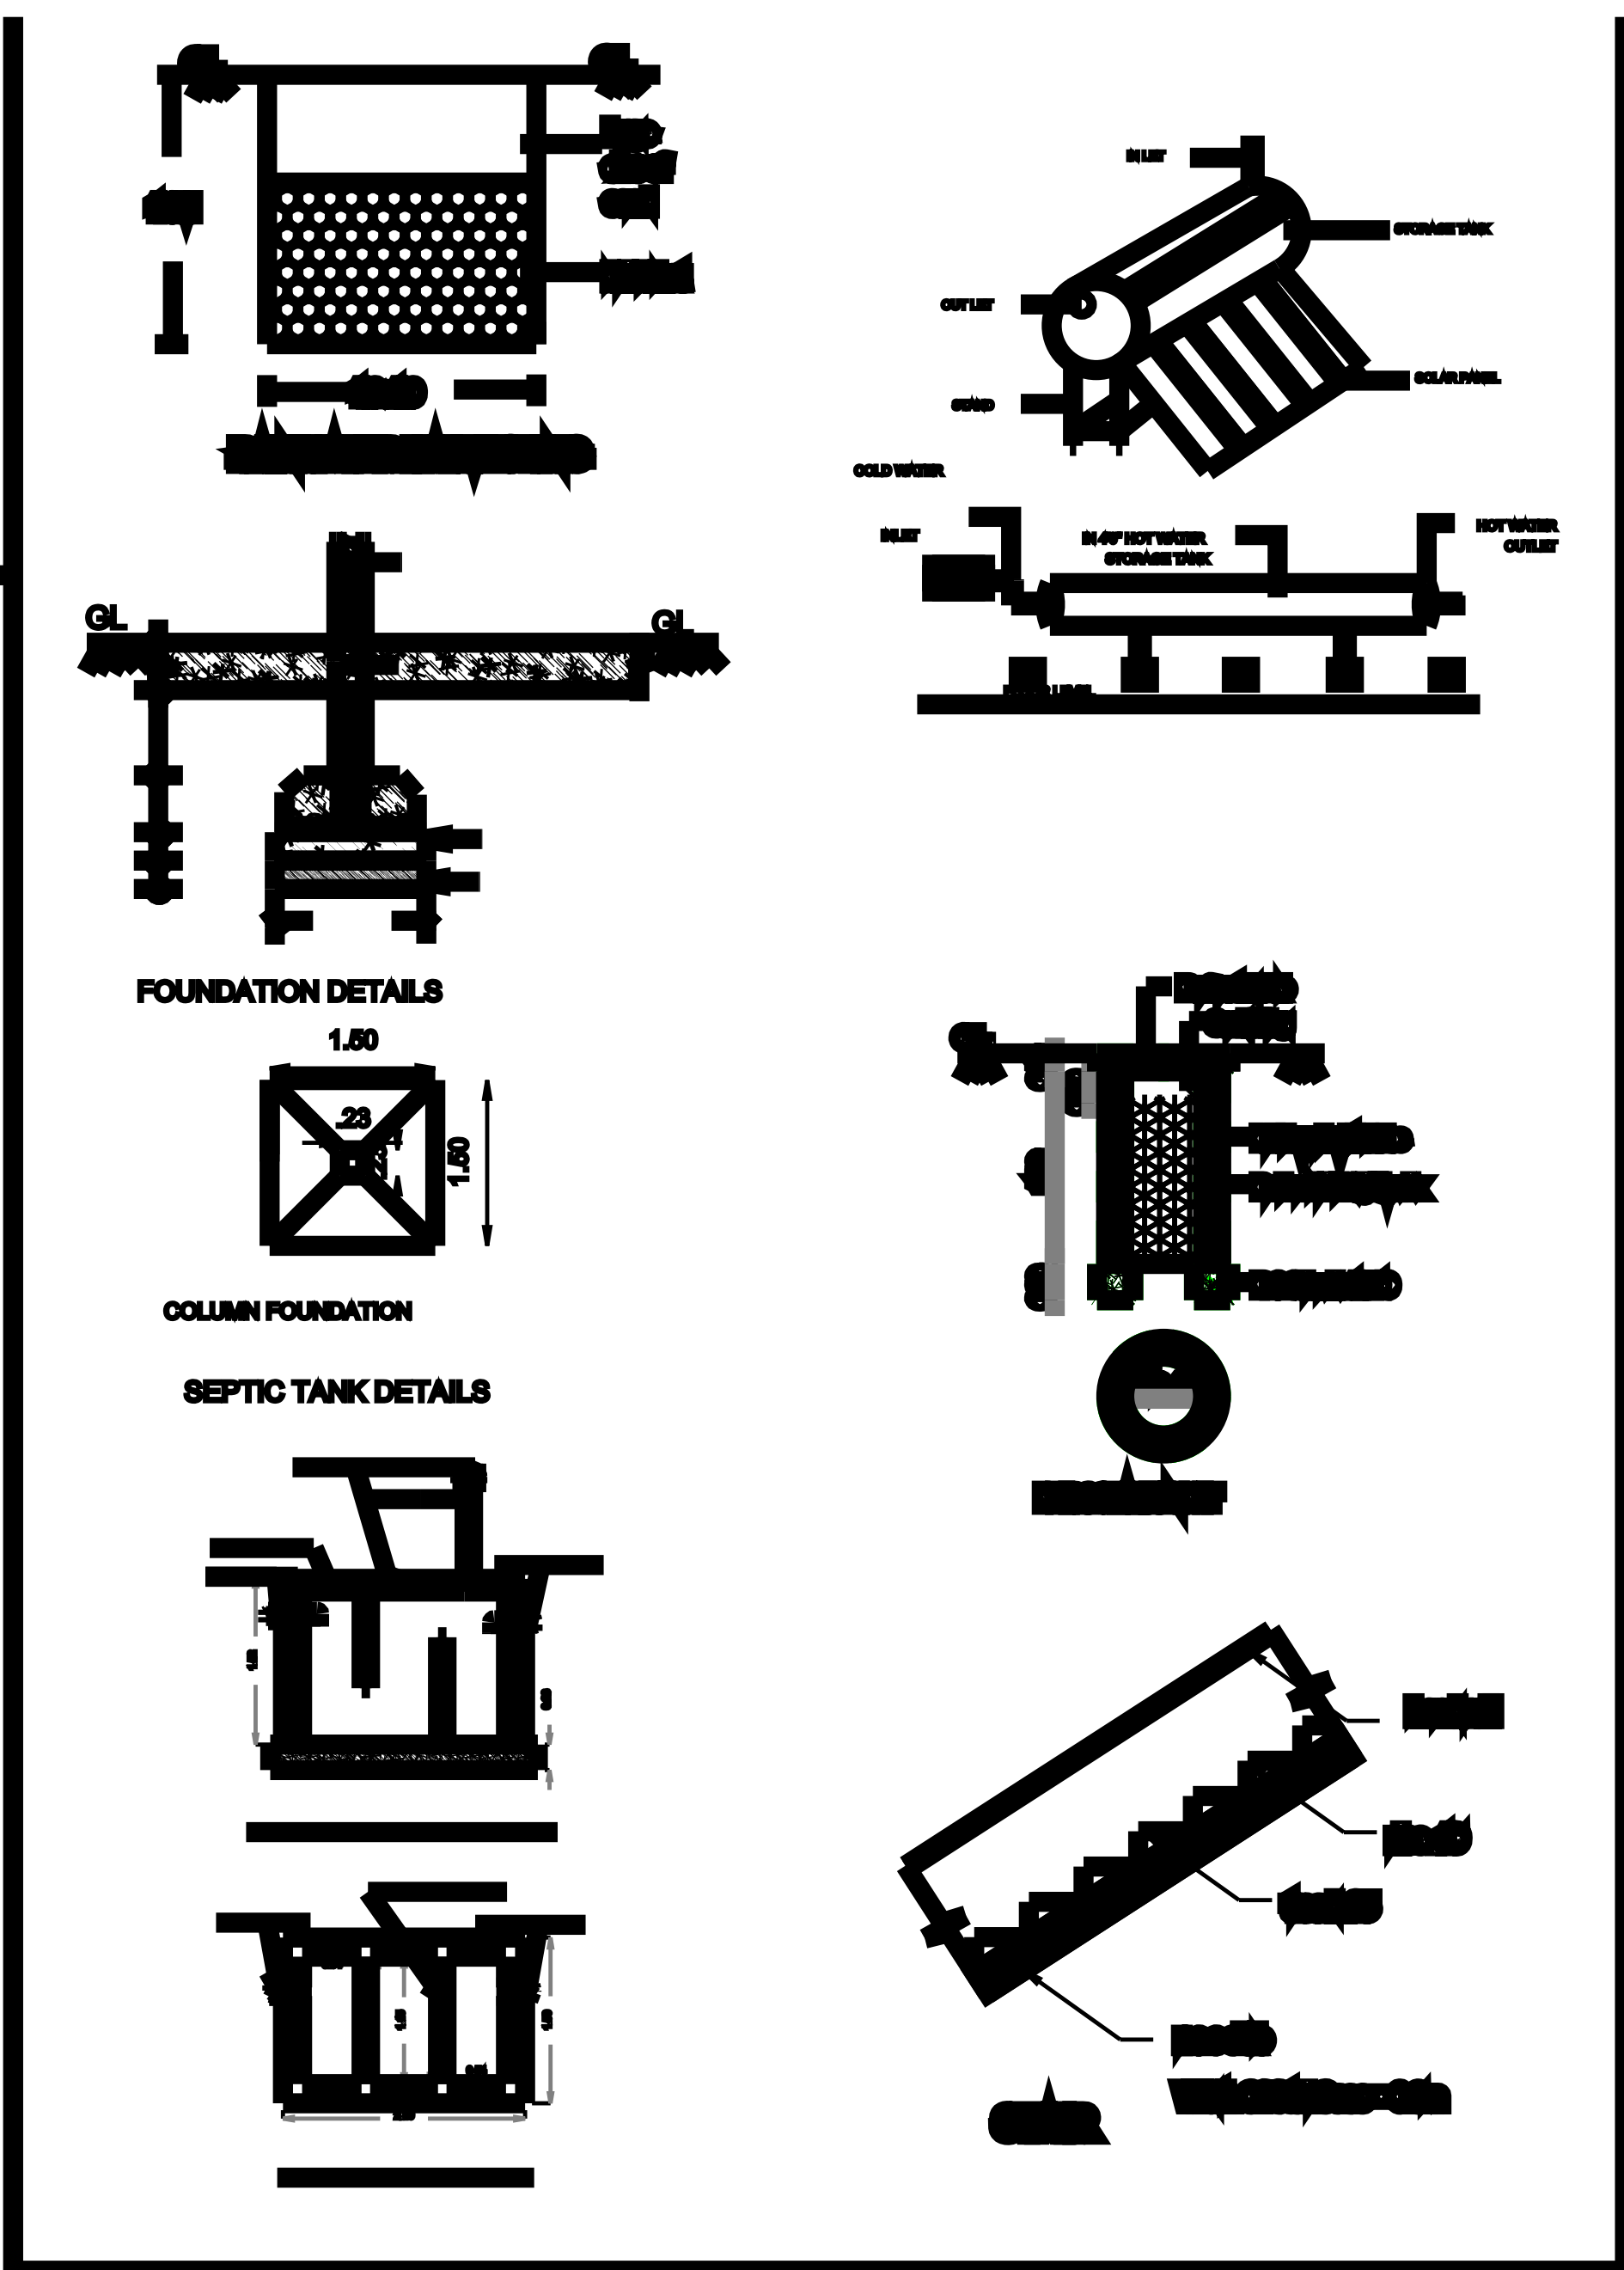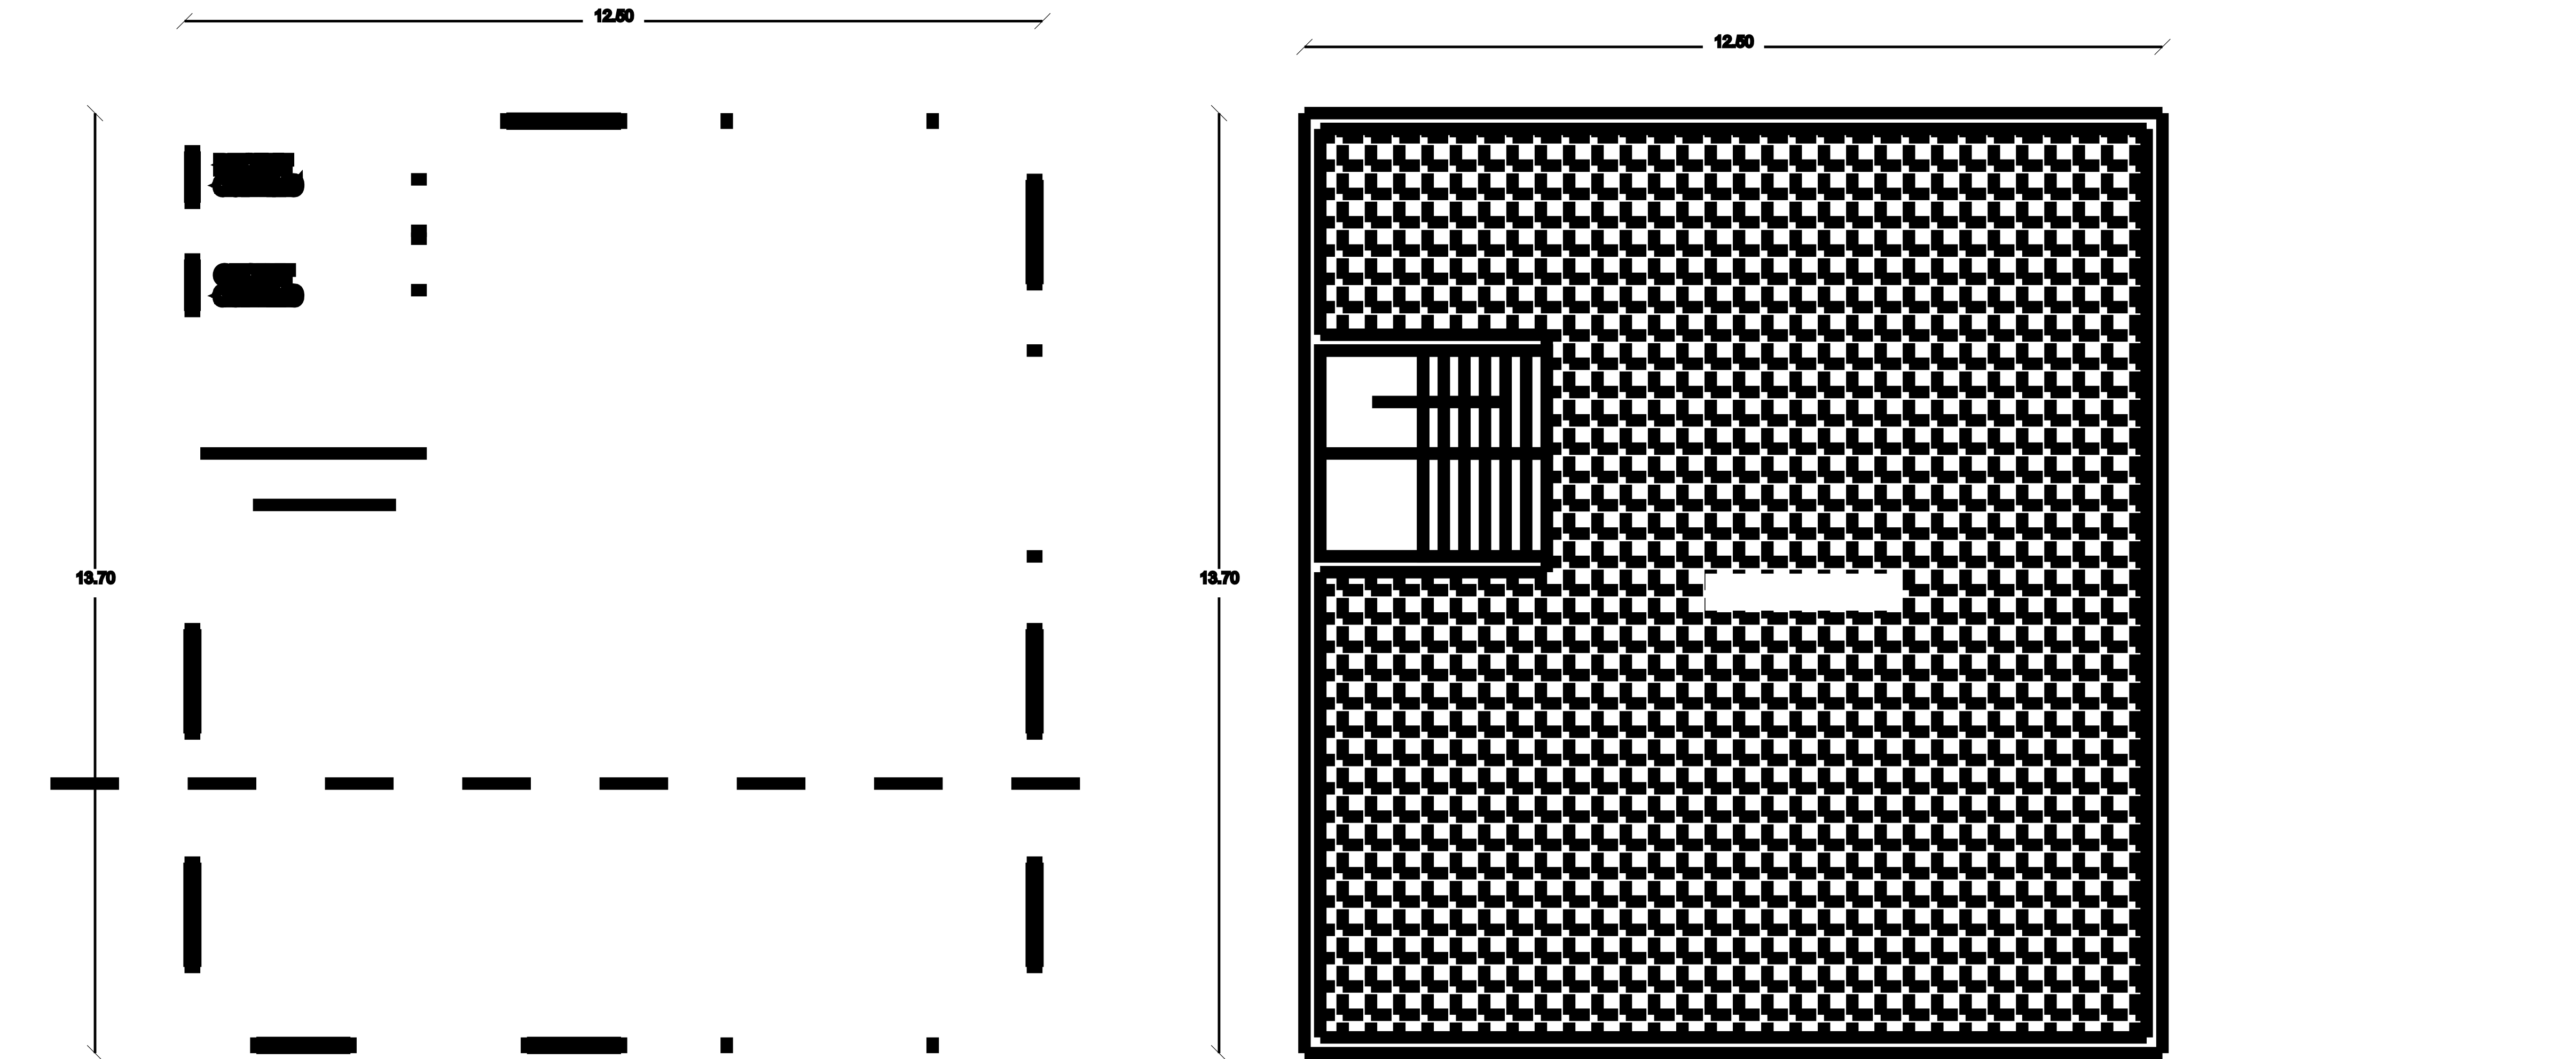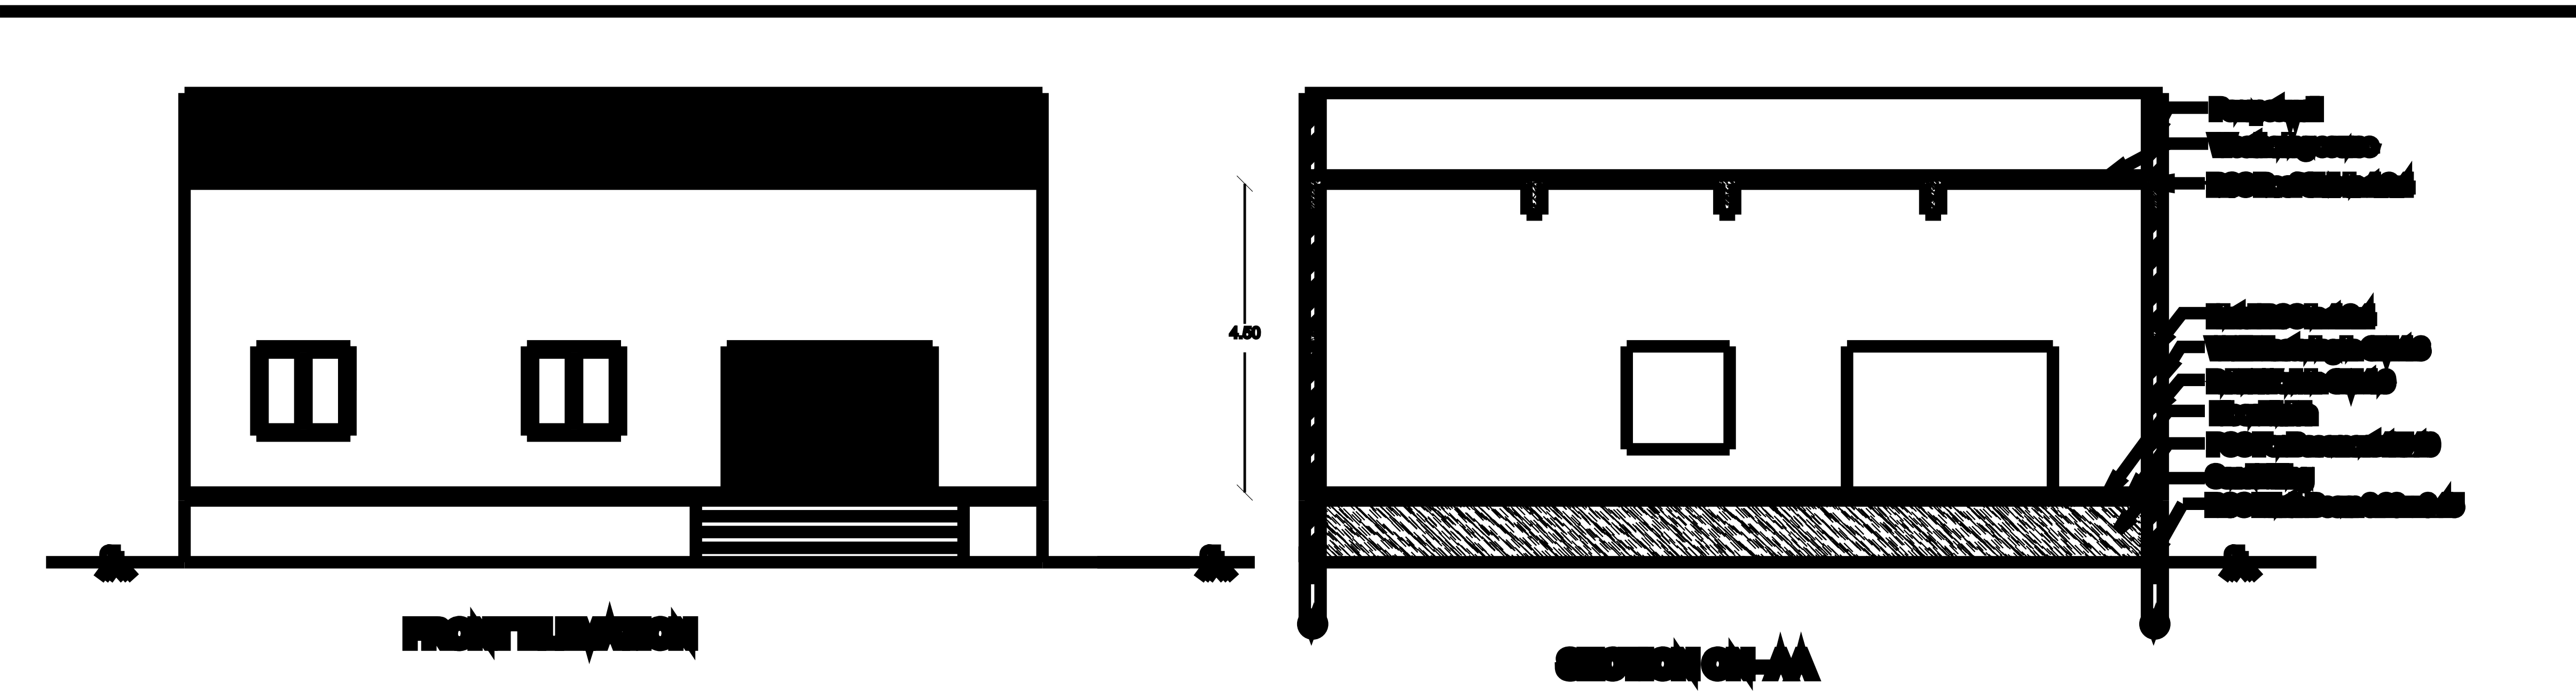


JOINERY DETAILS:-			LEGANDS:-	
MD - Main Door	1.00 x 2.10	3'3" x 7'0"		Pro. Building
D - Door	0.90 x 2.10	3'0" x 7'0"		Site Boundry
D1 - Door	0.75 x 2.10	2'6" x 7'0"		Existing Road
O - Open	0.90 x 2.10	3'0" x 7'0"		
W - Window	0.90 x 1.22	3'0" x 4'0"		
W1 - Window	1.22 x 1.22	4'0" x 4'0"		
V - Ventilator	0.75 x 0.75	2'6" x 2'6"		

- NOTE :-
1. Rain water to be connected with R W H Tank
 2. Bath ,Kitchen waste water to be used for Garden purpose.
 3. Solar Water Heater to be provided.
 4. W/C water to be connected with Septic Tank
 - 5.
 6. All Dimension are In meter

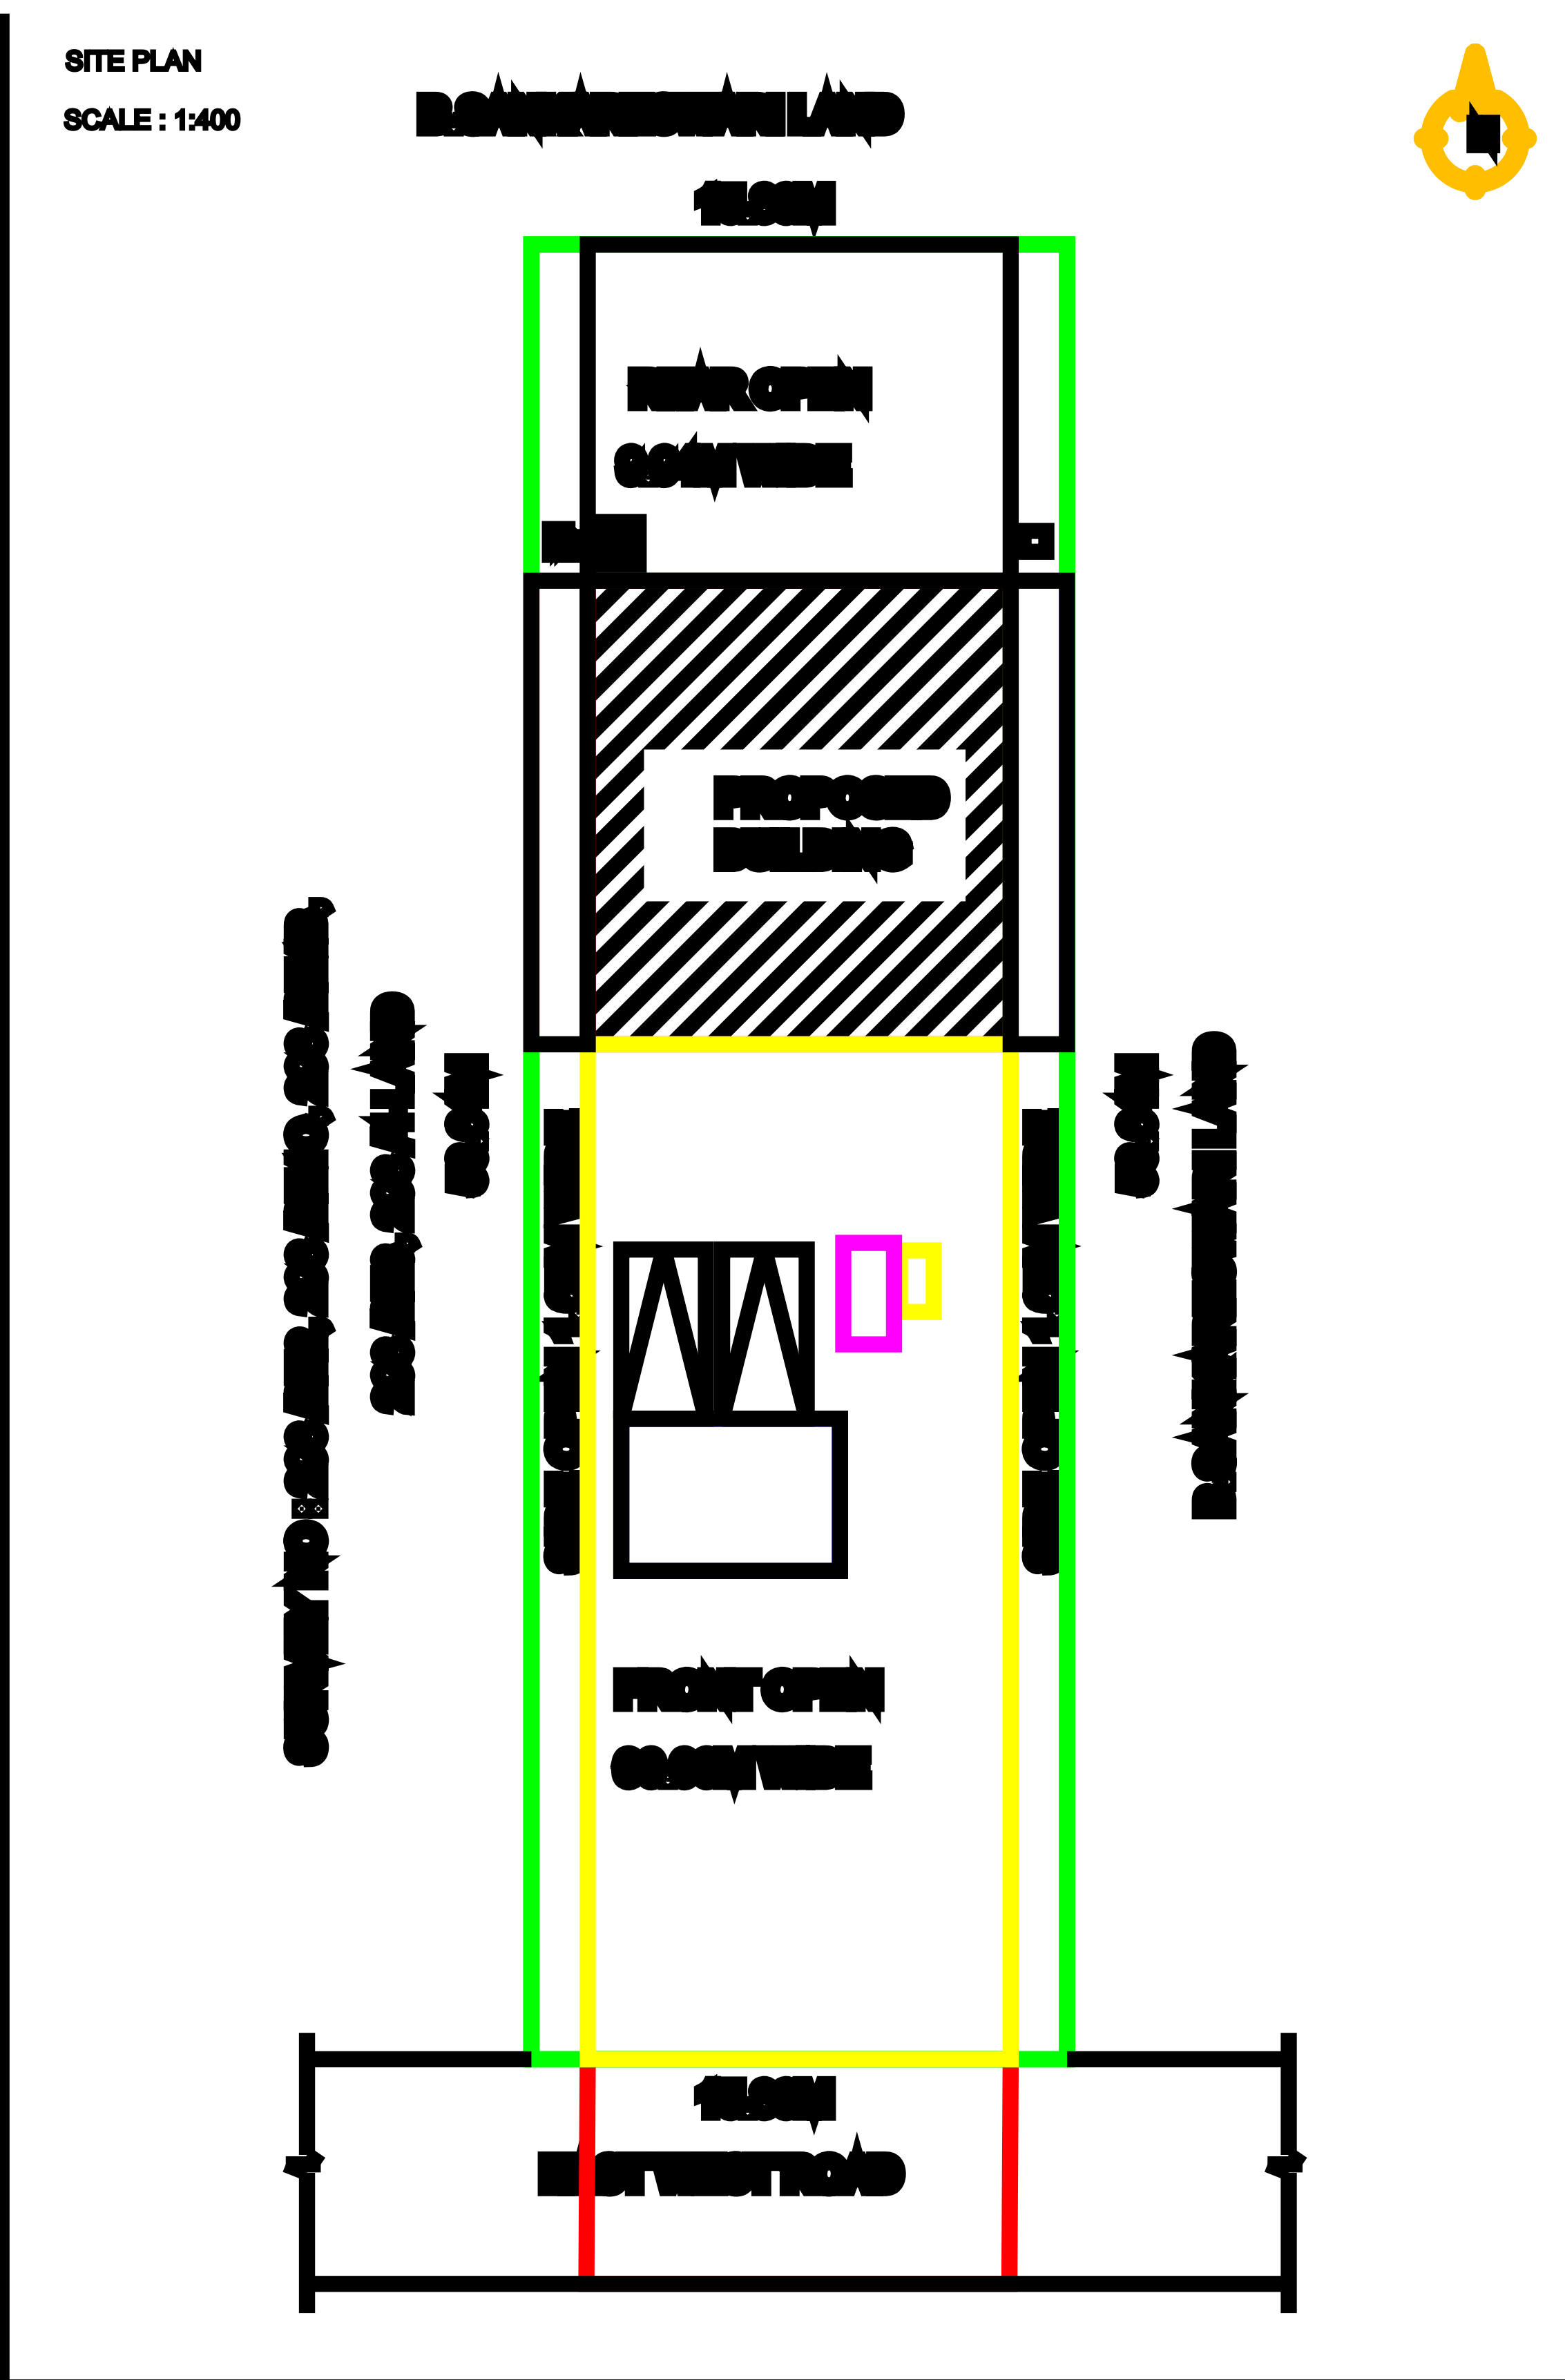

AREA DETAILS:-		Sq.Mt	Sq.Ft
Total Area	(As Per Document)	21.00	CENT
Total Area	(As Per Site)	849.12	9139.93
Pro. Ground Floor Built up Area		171.25	1843.33
Pro. Ground Floor Carpet Area		137.50	1480.05
Open Area		677.87	7296.60

 

