


NAME OF THE APPLICANT :
M/S DESIGMATE (INDIA) PRIVATE LIMITED
DIRECTOR
CAPT.KAMALJEET SINGH BRAR

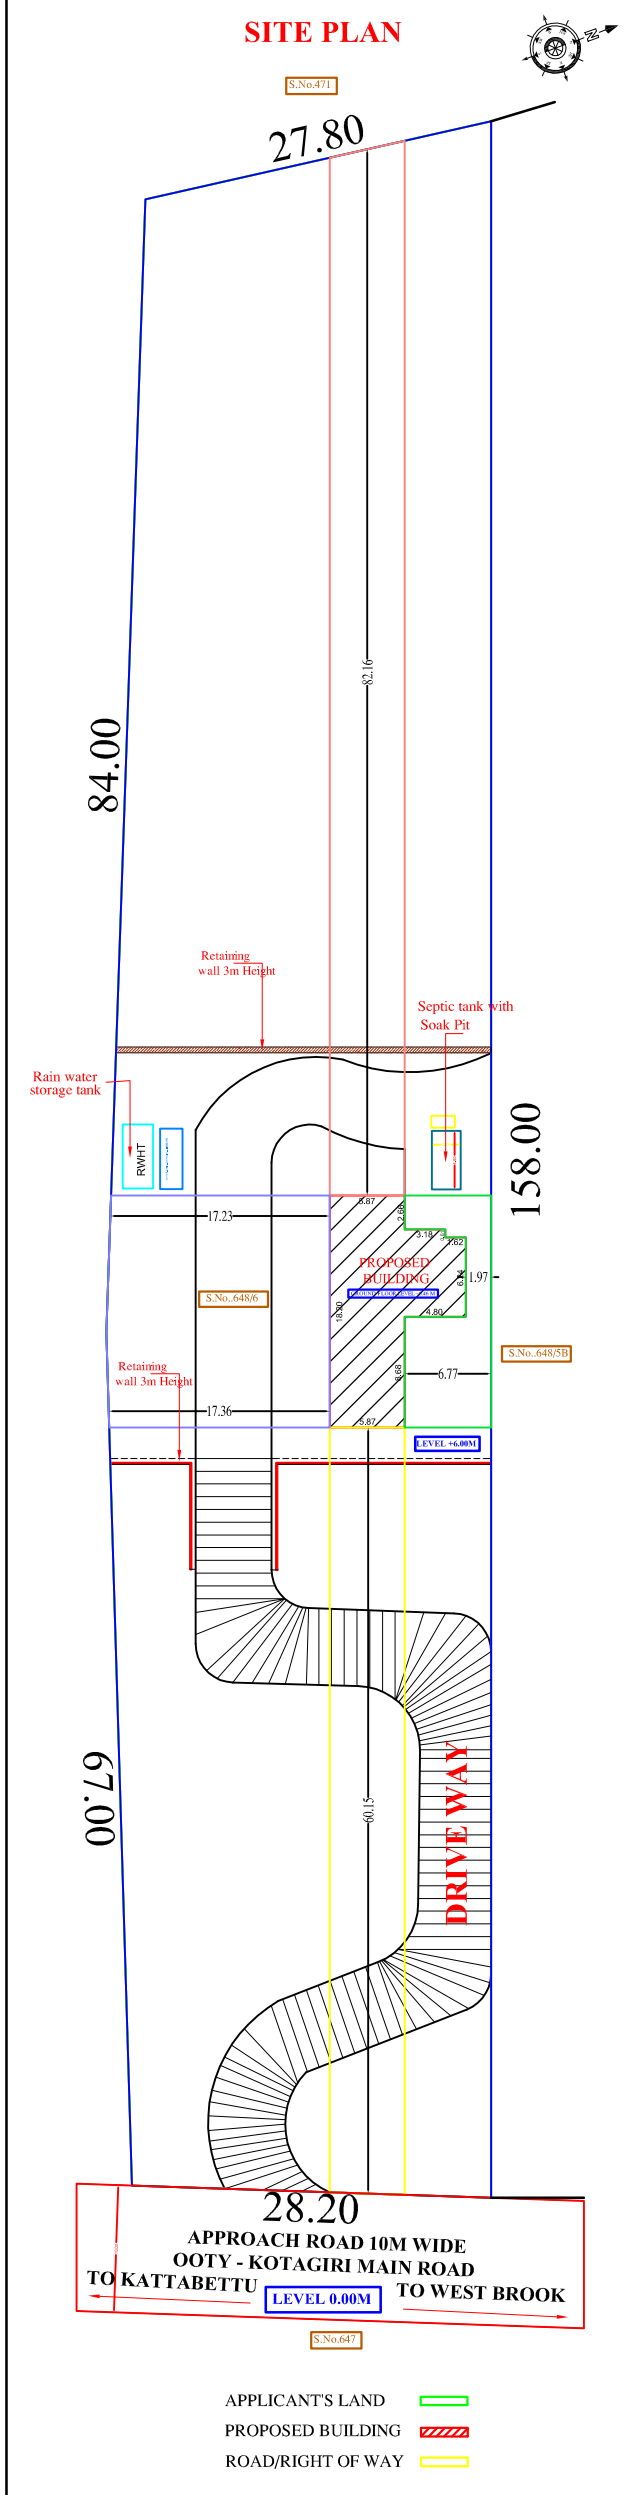

APPLICANT	REG. ARCHITECT
DIRECTOR CAPT. KAMALJEET SINGH BRAR	REG. ENGINEER

