
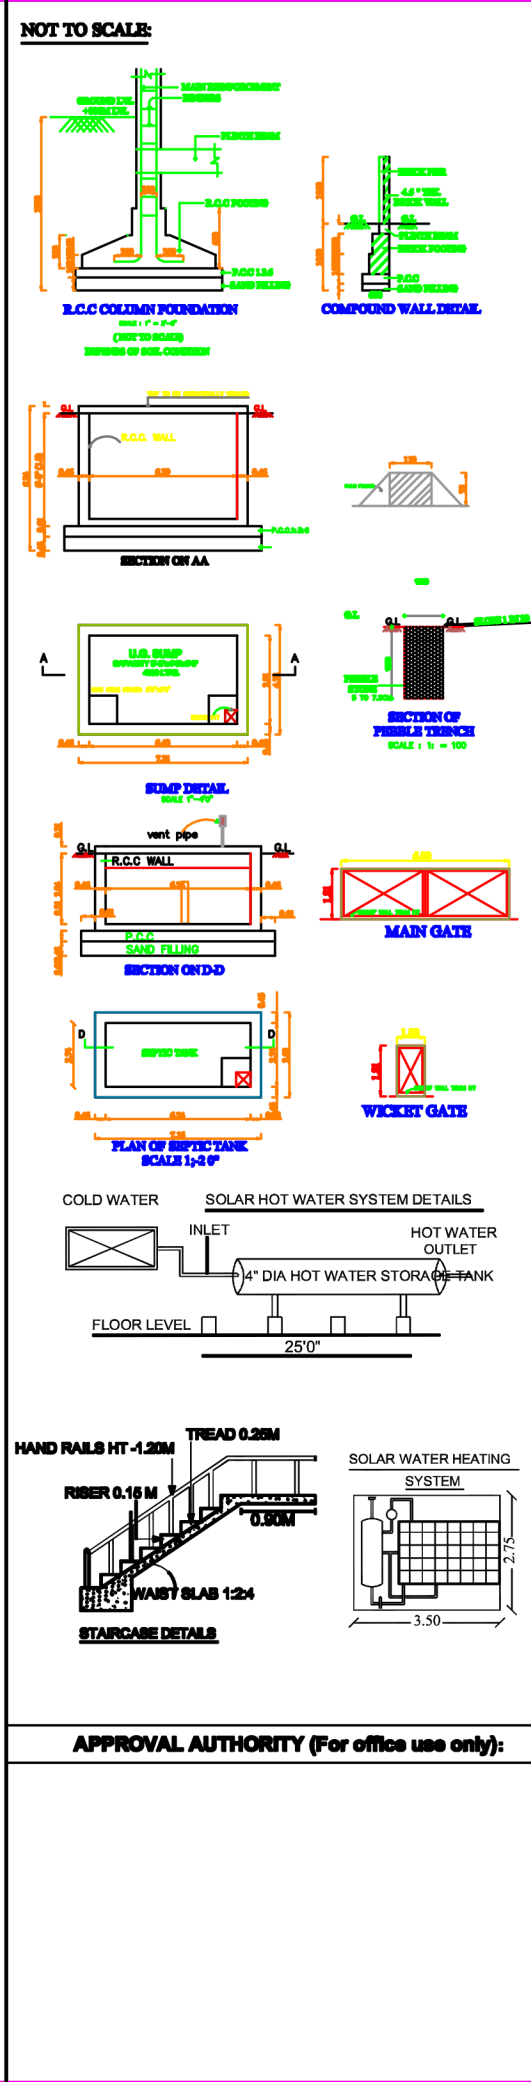
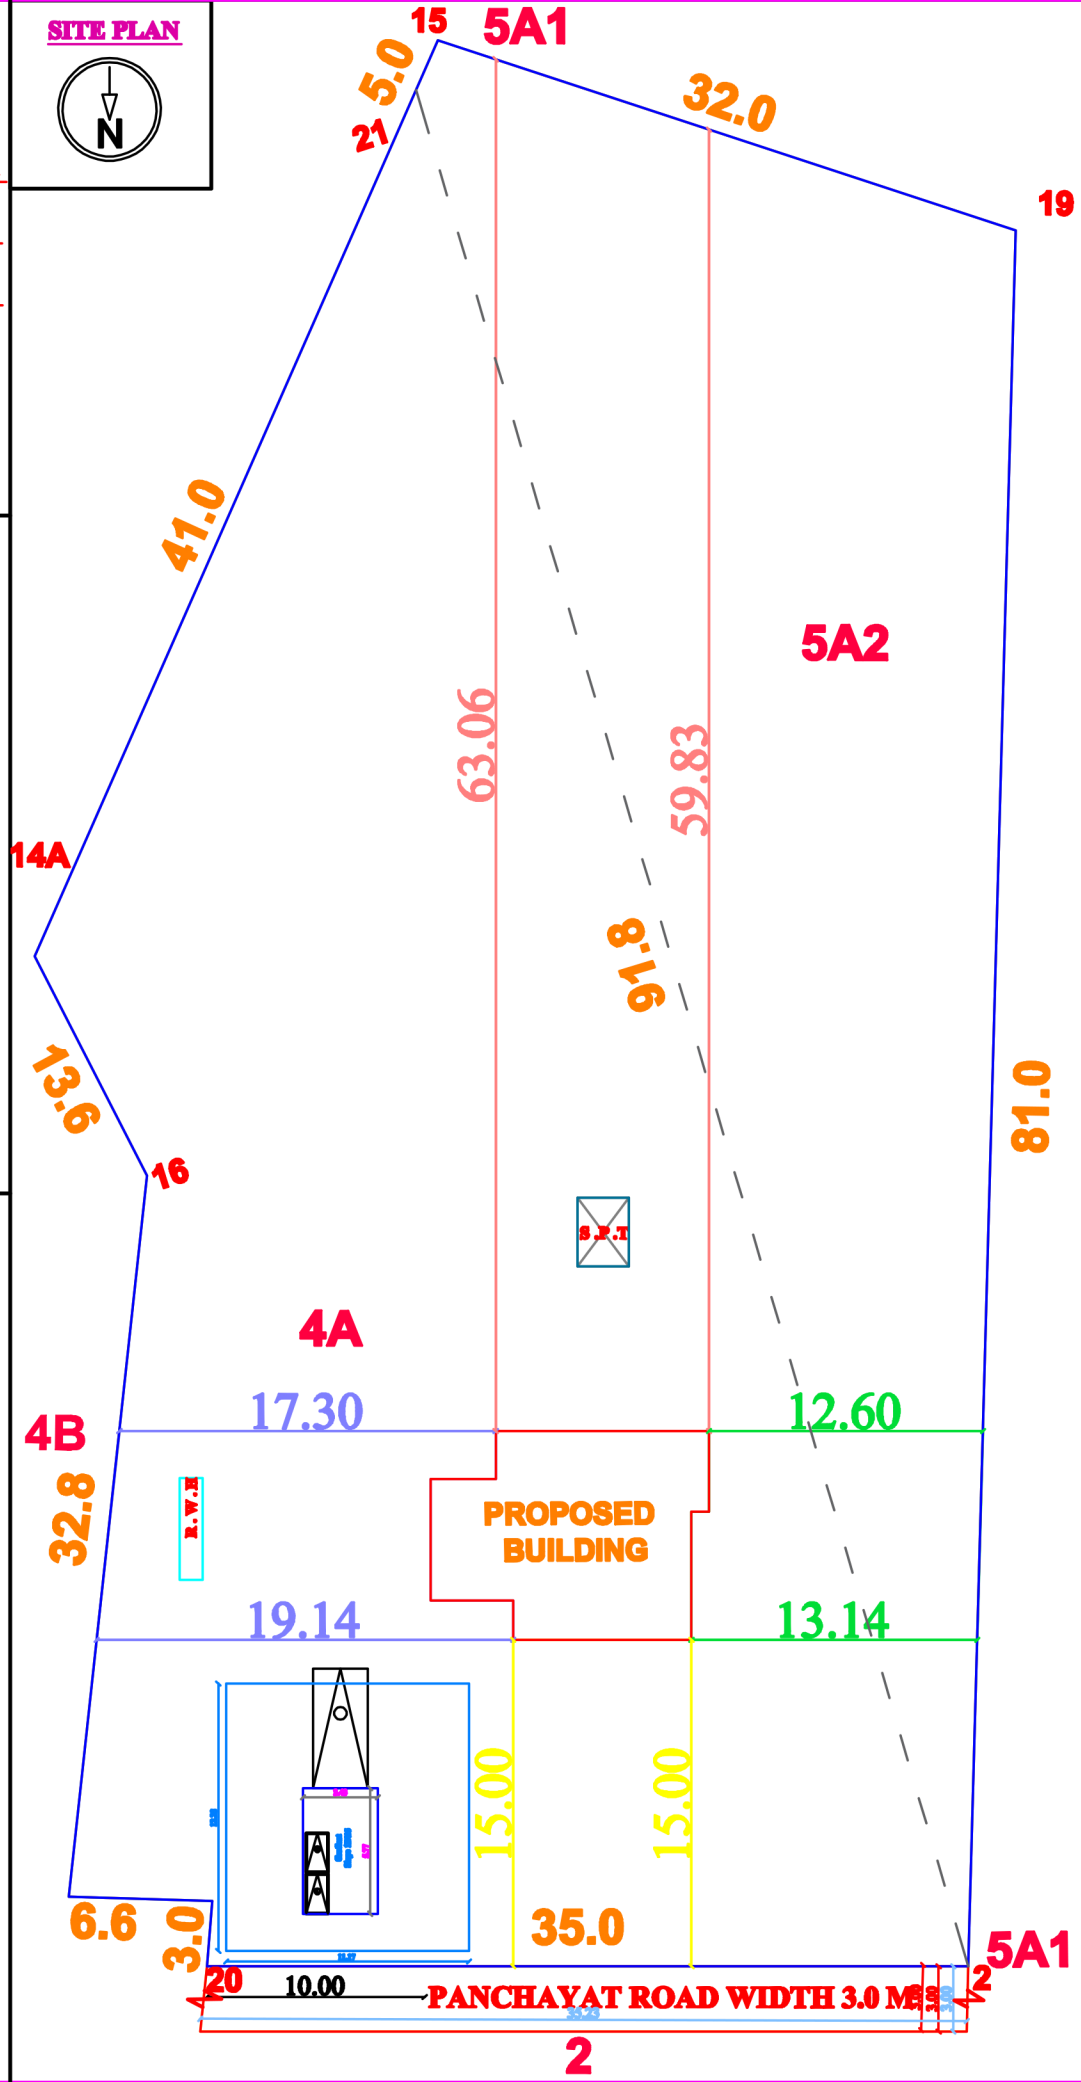
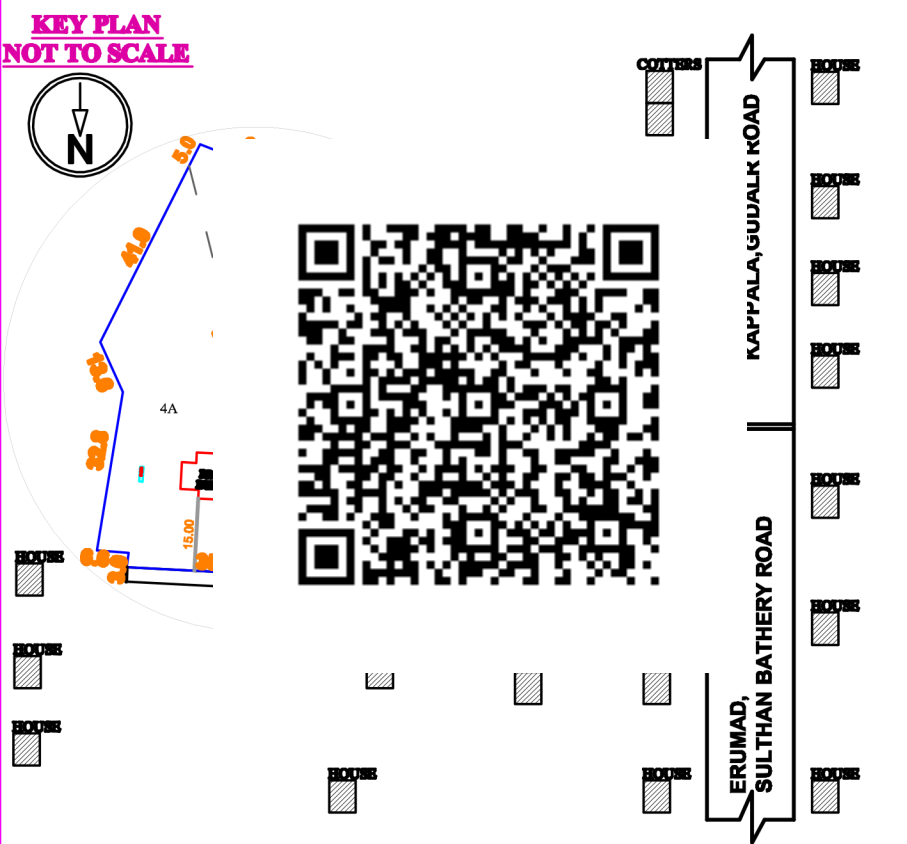


PLAN SHOWING THE PROPOSED RESIDENTIAL BUILDING IN GROUND FLOOR & FIRST FLOOR PLAN IN RS NO-1124/4A,1124/5A2,AT-KAPPALA PETROL PUMB,ERUMAD-2(VILLAGE)CHERANGODE (PANCHAYAT) PANDALUR(TALUK) THE NILGIRIS TAMILNADU(STATE) PIN-643239, (ERUMAD TO KAPPALA ROAD) NAME OF THE OWNER :-----PREMARAJAN.K.R,S/O,LATE RAGHAVAN CHETTY

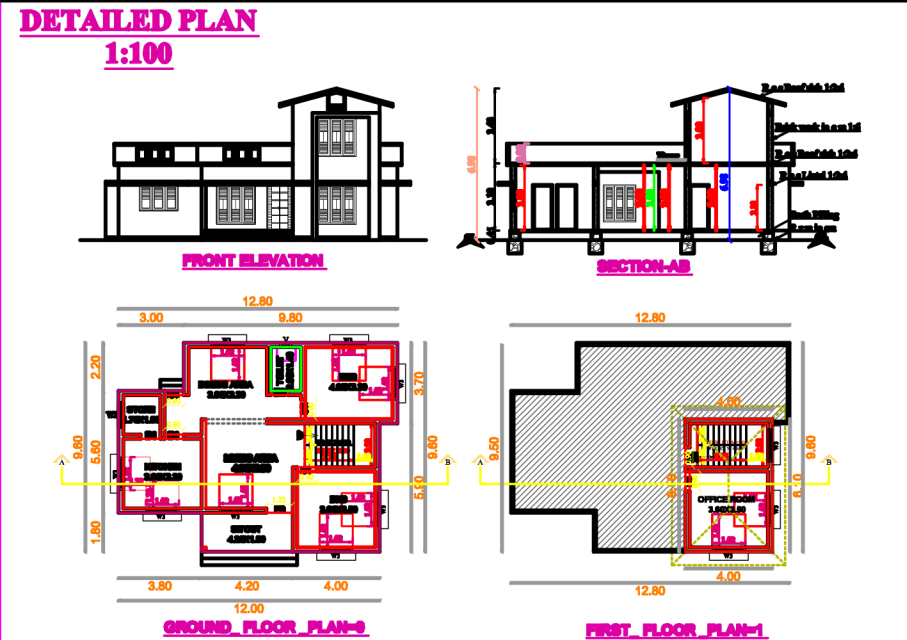

SCHEDULE OF JOINERIES				
REFERENCE		IN METER		
FD	MAIN DOOR	1.22 X 2.10		
D1	DOOR	0.90 X 2.10		
D2	DOOR	0.75 X 2.10		
O	OPEN	1.20 X 2.10		
W2	WINDOW	1.82 X 1.80		
W3	WINDOW	1.82 X 1.80		
KW	KITCHEN WINDOW	1.22 X 1.20		
V	VENTILATOR	0.80 X 0.80		
AREA OF PLOT		SURVEY NO-2	SQ.FT	SQ.M
AREA OF PLOT EXTENT		11244A	21,775.30	2032.89
AREA OF PLOT EXTENT		11244A2	13,887.30	1214.89
TOTAL AREA		-	34,842.78	3237.89
AREA OF CALCULATION		SQ.FT	SQ.M	
AREA OF PLOT EXTENT		34,842.78	3237.00	
PMB/BLR PLOT EXTENT		34,842.78	3237.00	
AREA AS PER DOCUMENT		34,842.78	3237.00	
SUPER IMPOSED PLOT BOUNDARY		34,842.78	3237.00	
GROUND FLOOR DETAILS				
AREA OF R.C.C BUILDING IN G.F		1127.20	104.72	
GROUND FLOOR BUILT UP AREA		1127.20	104.72	
GROUND FLOOR COVERED AREA		1127.20	104.72	
GROUND FLOOR CARPET AREA		988.13	91.89	
FIRST FLOOR DETAILS				
AREA OF R.C.C BUILDING IN F.F		282.84	24.40	
FIRST FLOOR BUILT UP AREA		262.64	24.40	
FIRST FLOOR CARPET AREA		217.00	20.16	
G FLOOR+F FLOOR AREA DETAILS				
AREA OF R.C.C BUILDING IN G.F+F.F		1389.84	129.12	
BUILT UP AREA GF+FF		1389.84	129.12	
COVERED AREA		1127.20	104.72	
G.F+F.F CARPET AREA		1208.10	112.05	
PERCENTAGE OF SITE COVERAGE		-	3.24%	
FLOOR SPACE INDEX(NON PREMIUM)		-	0.03	
No's Dwelling Units - 1		Height of Building 6.98m		
PARKING DETAILS:				
NO.OF OPEN CAR PARKING		-1		
NO.OF OPEN TWO WHEELER PARKING		-2		
COLOURS OF INDEX:				
EXISTING ROAD SHOWN IN		-		
BOUNDARY SHOWN IN		-		
PRO.BUILDING SHOWN IN		-		
RAIN WATER COLLECTION TANK		-		
NAME OF THE OWNER:				
Mr.PREMARAJAN K.R S/O,LATE RAGHAVAN CHETTY				
				
REGISTERED ENGINEER				
				
JIES VARGHESE REGISTERED ENGINEER DTCP/NILGIRIS/RE/GR-III/24/06/007 ERUMAD,KONNACHAL-643239 MOBILE-9443699242				