
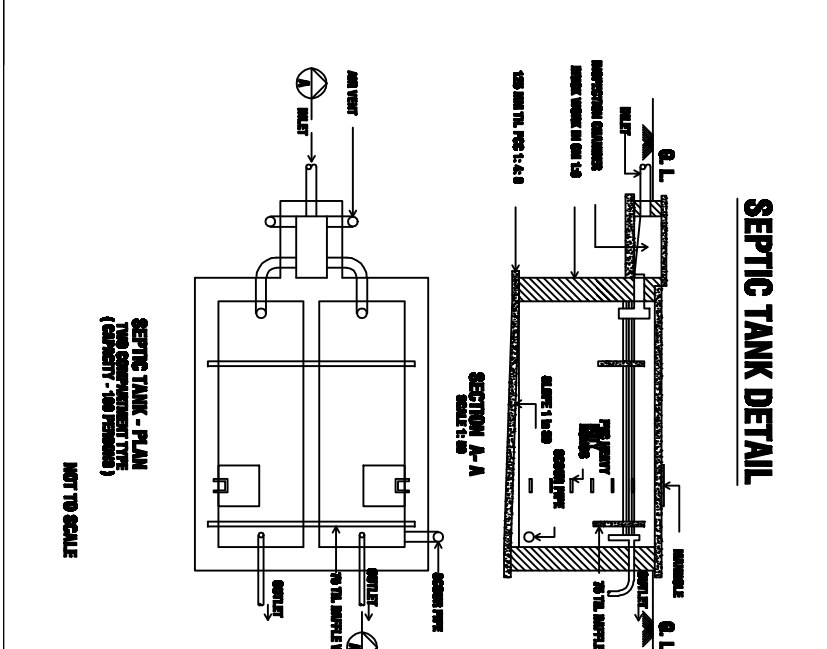
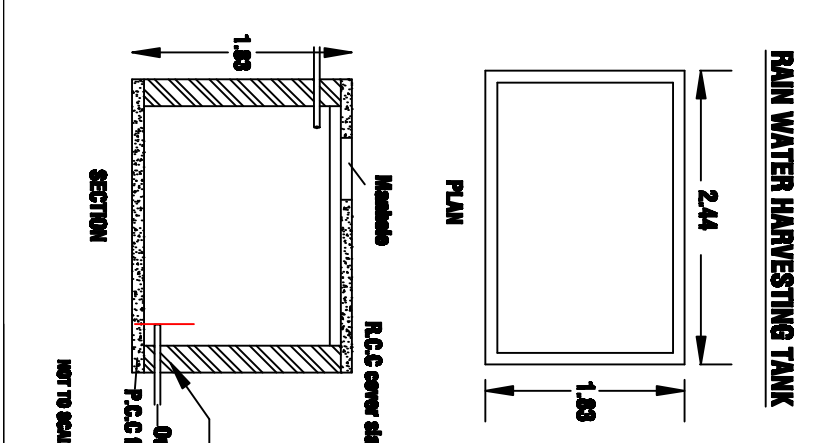
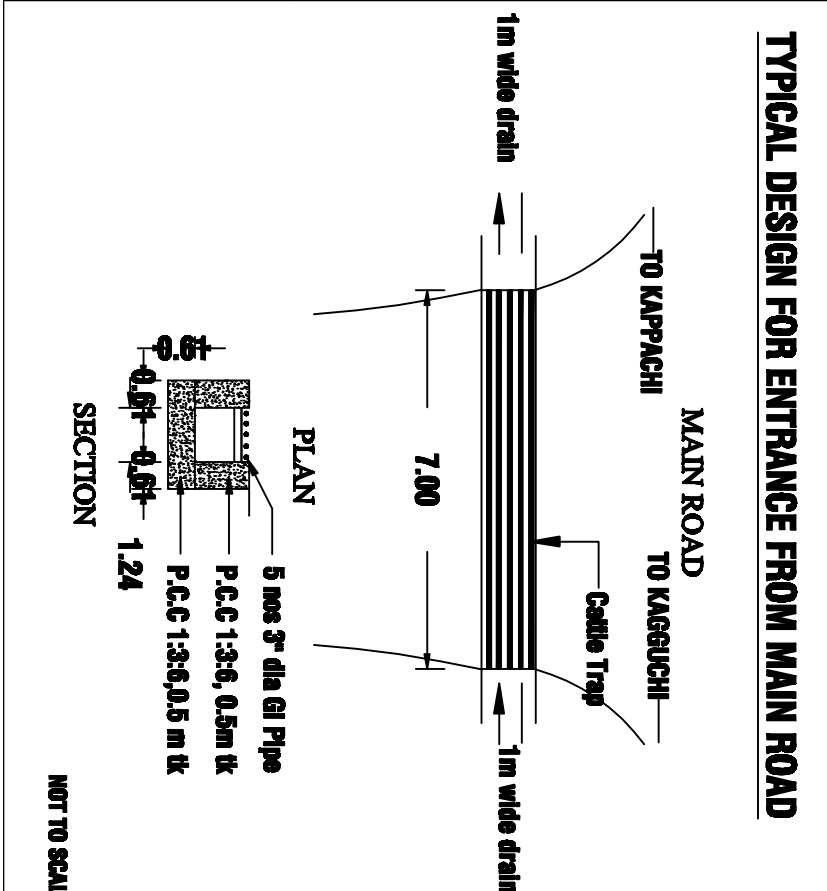
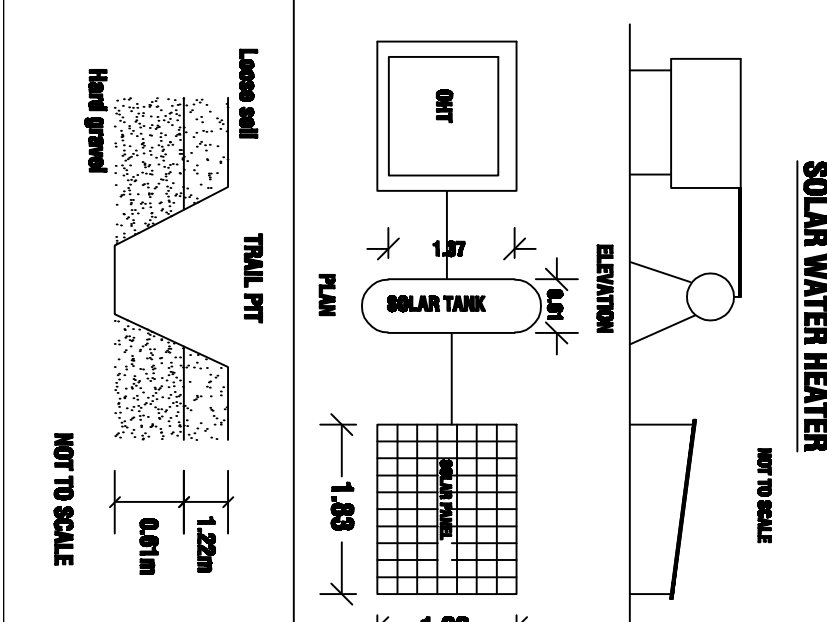
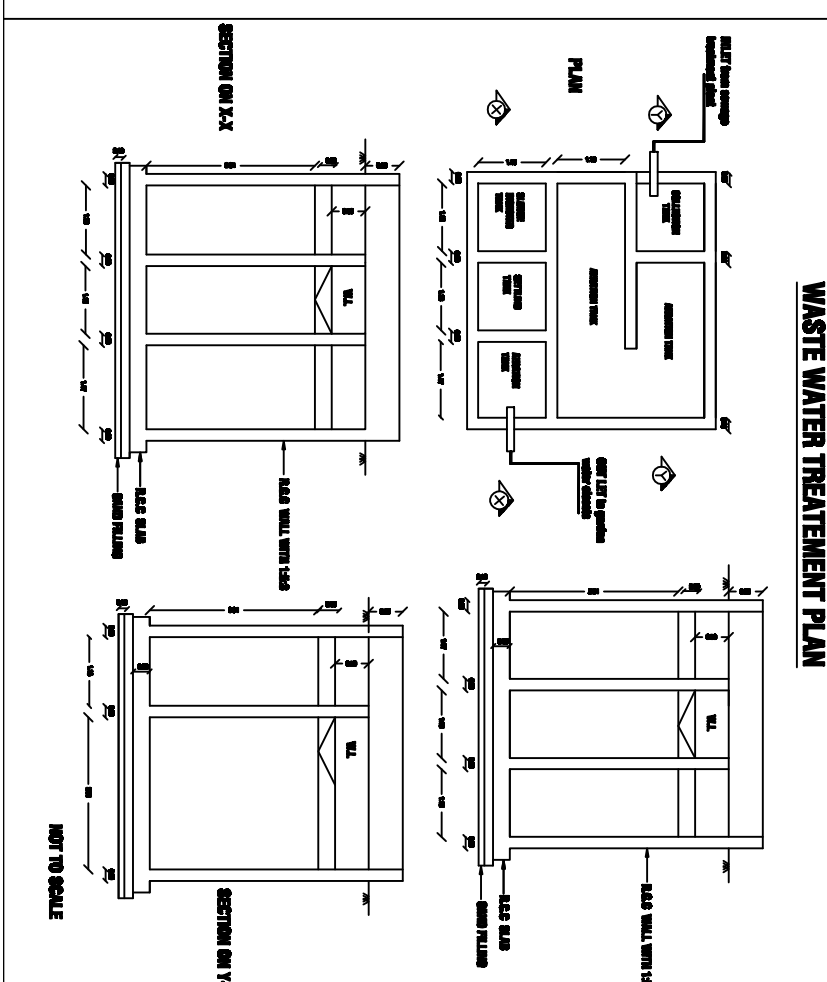
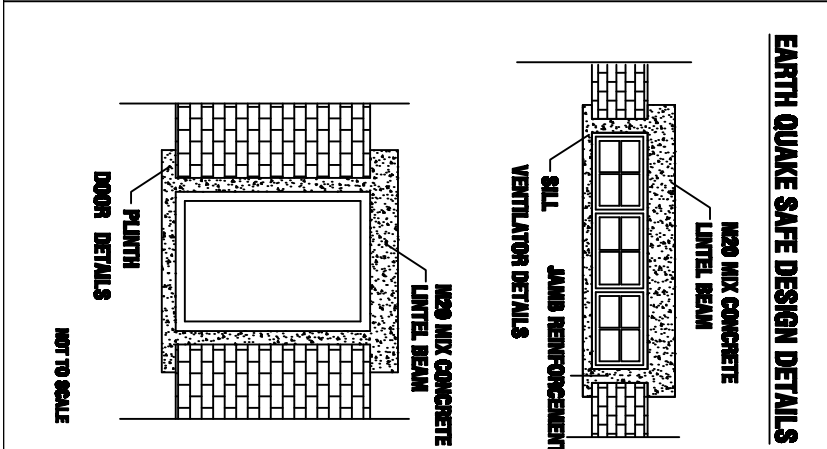
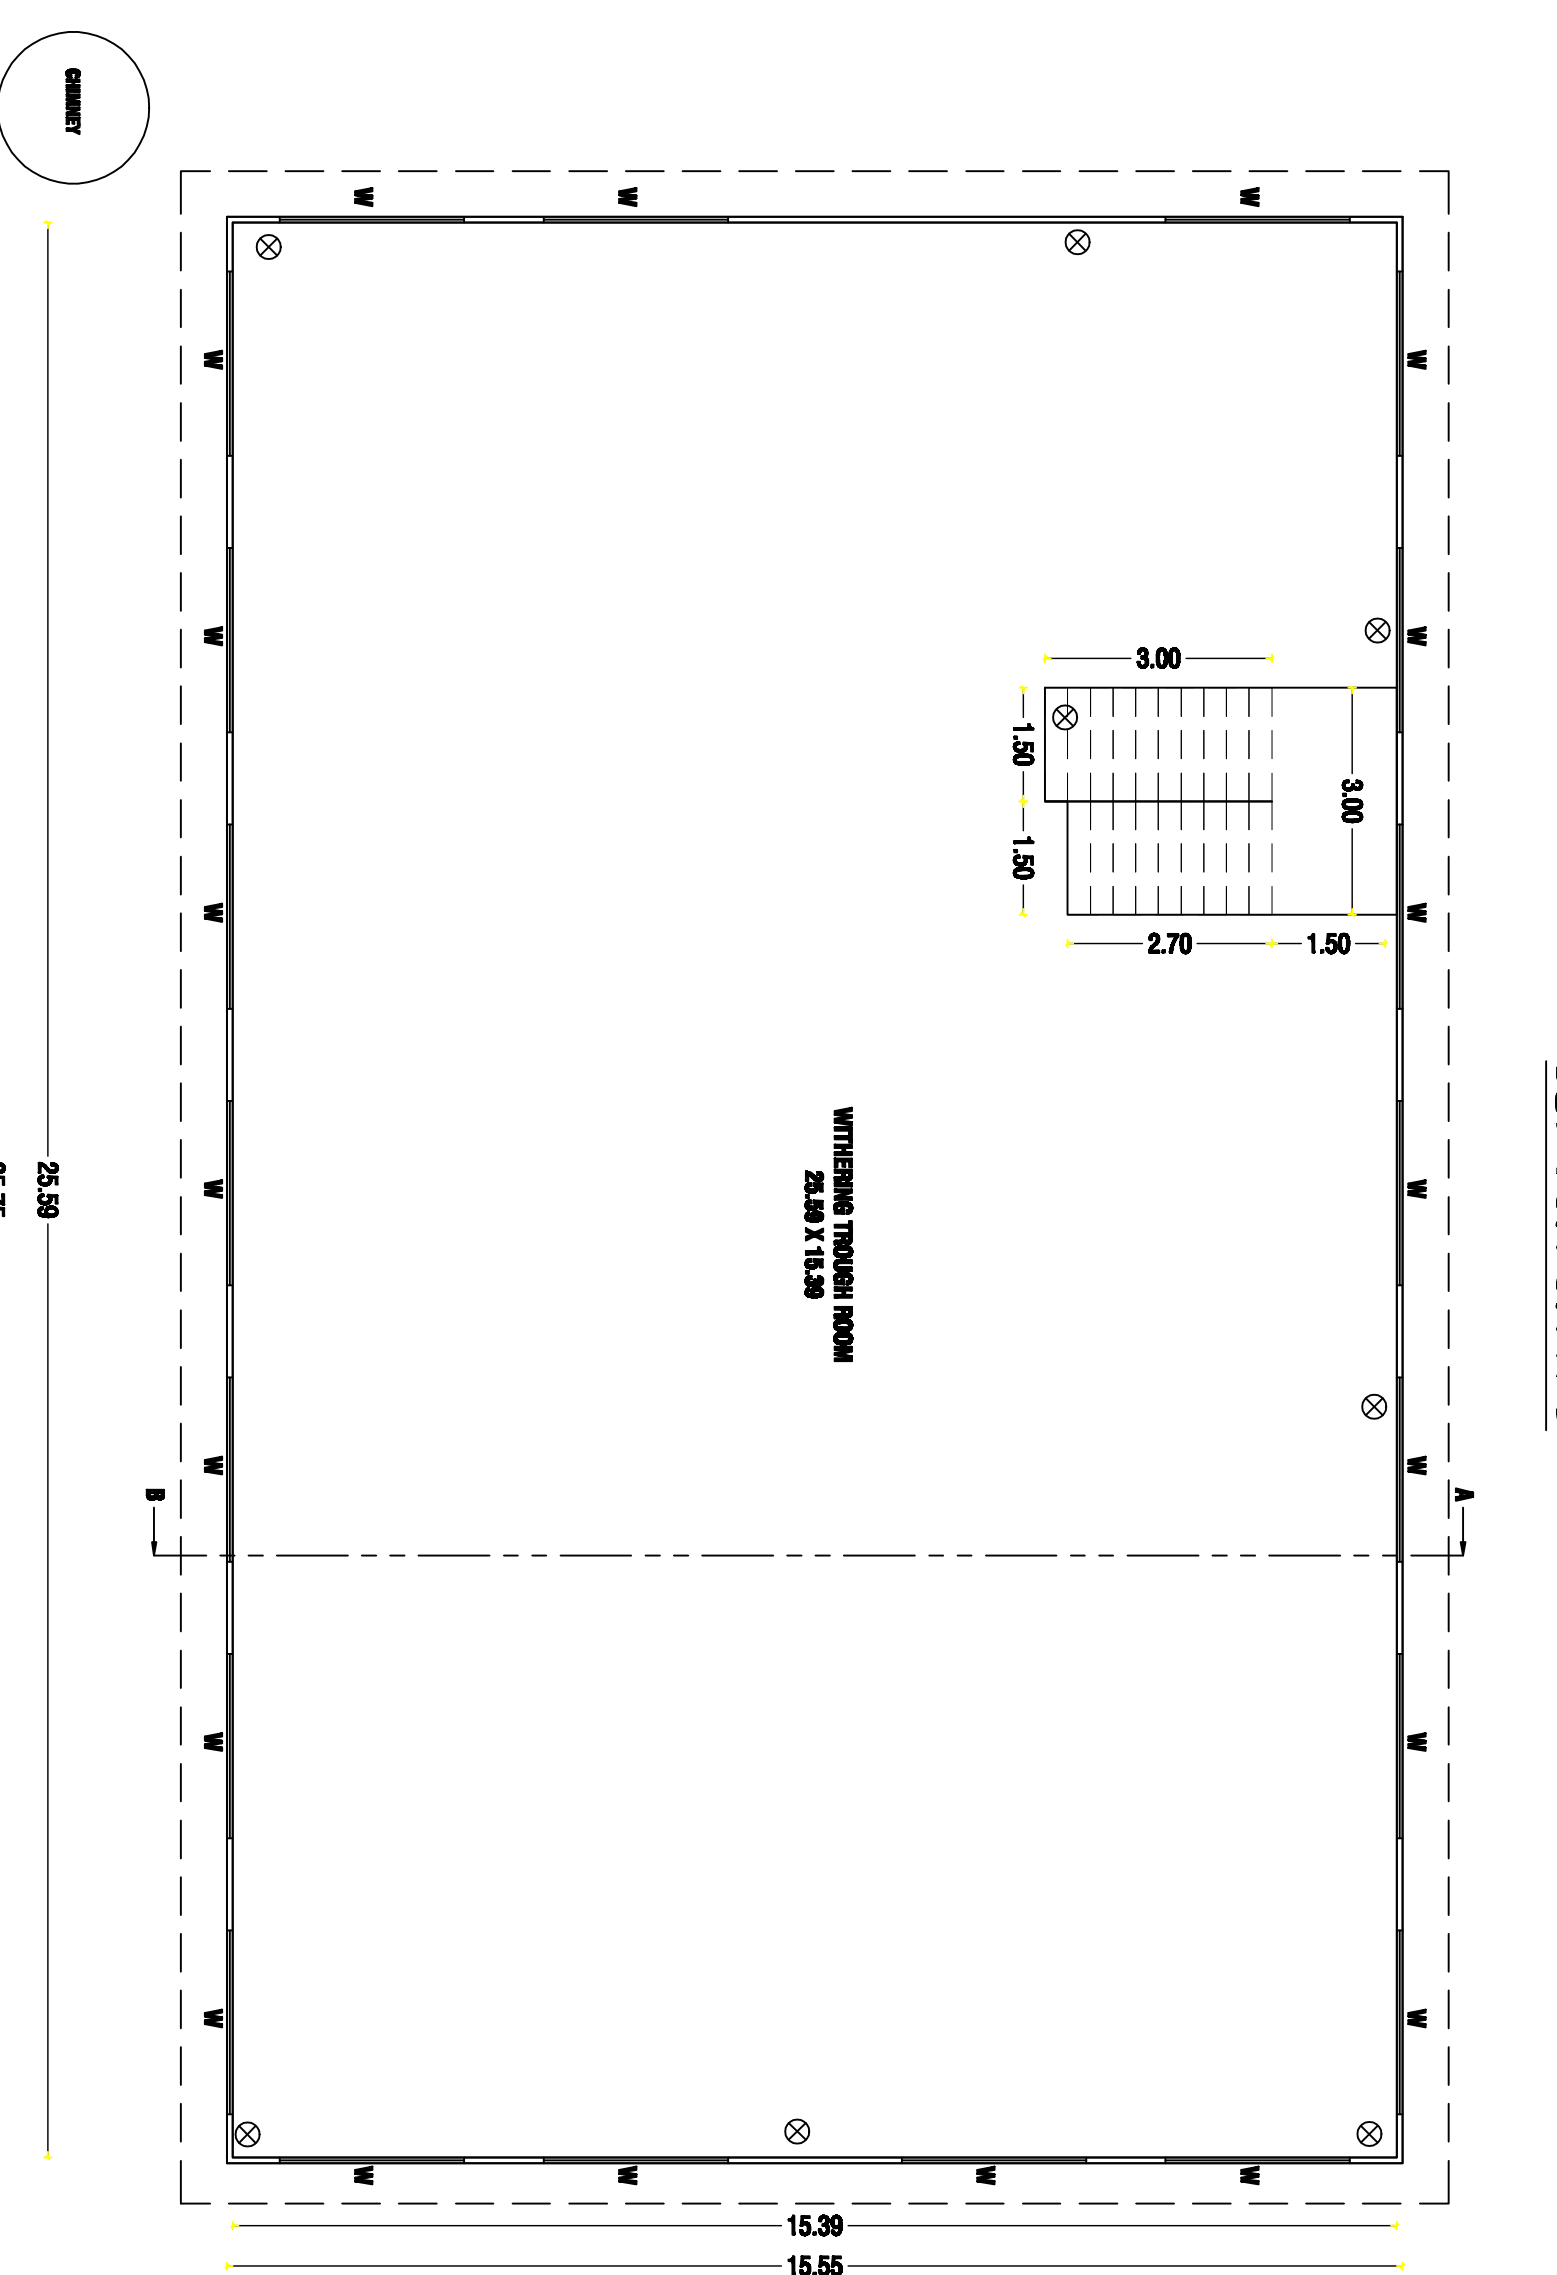
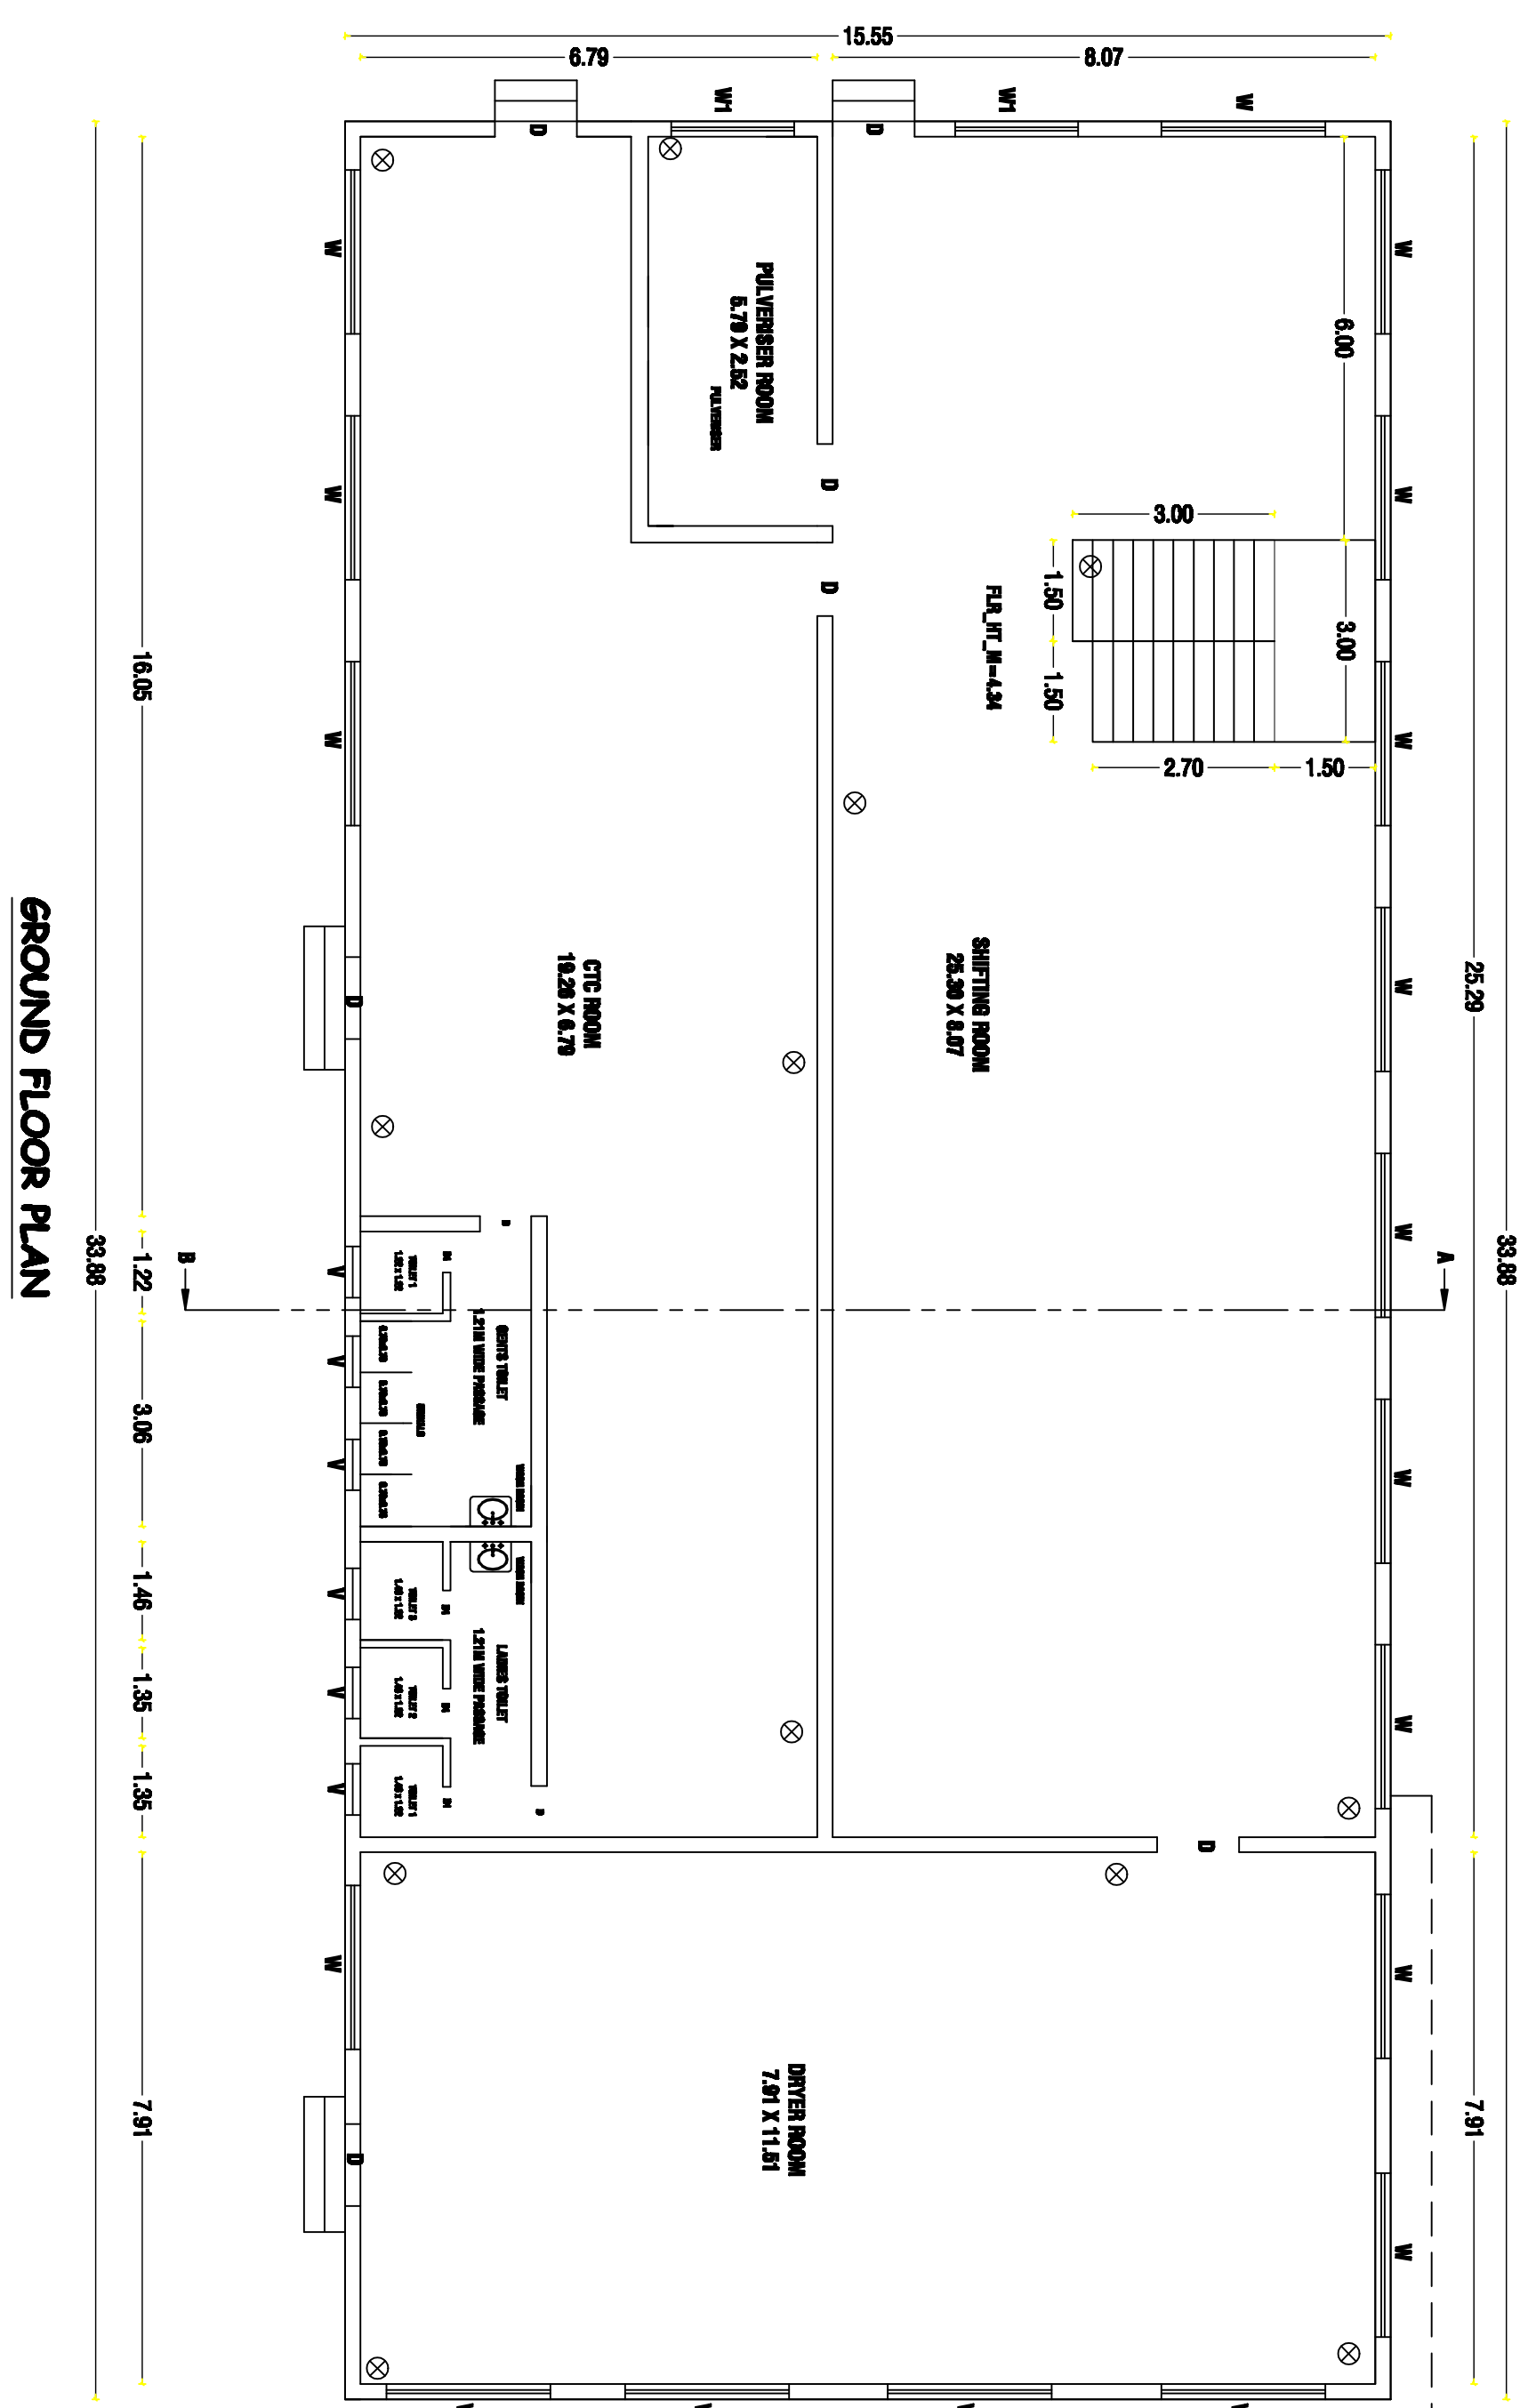
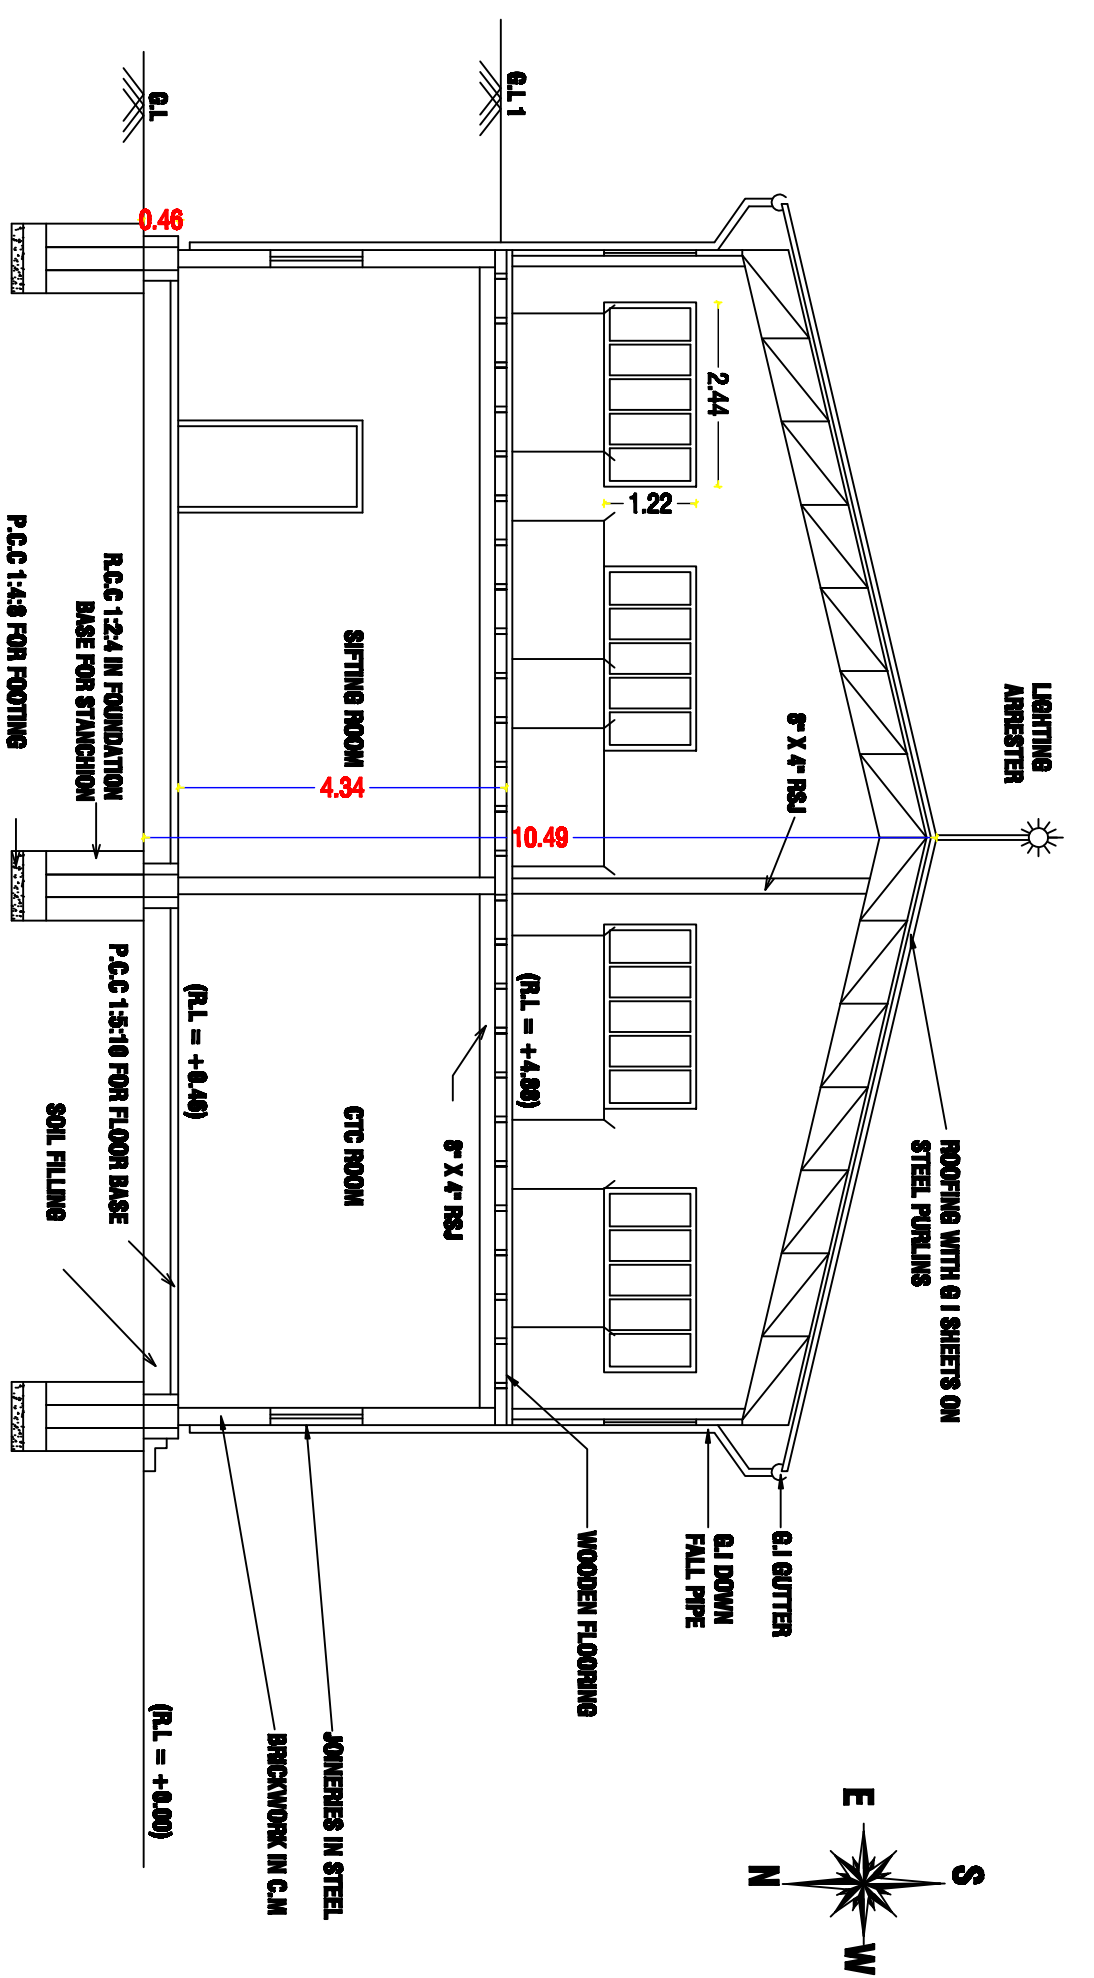
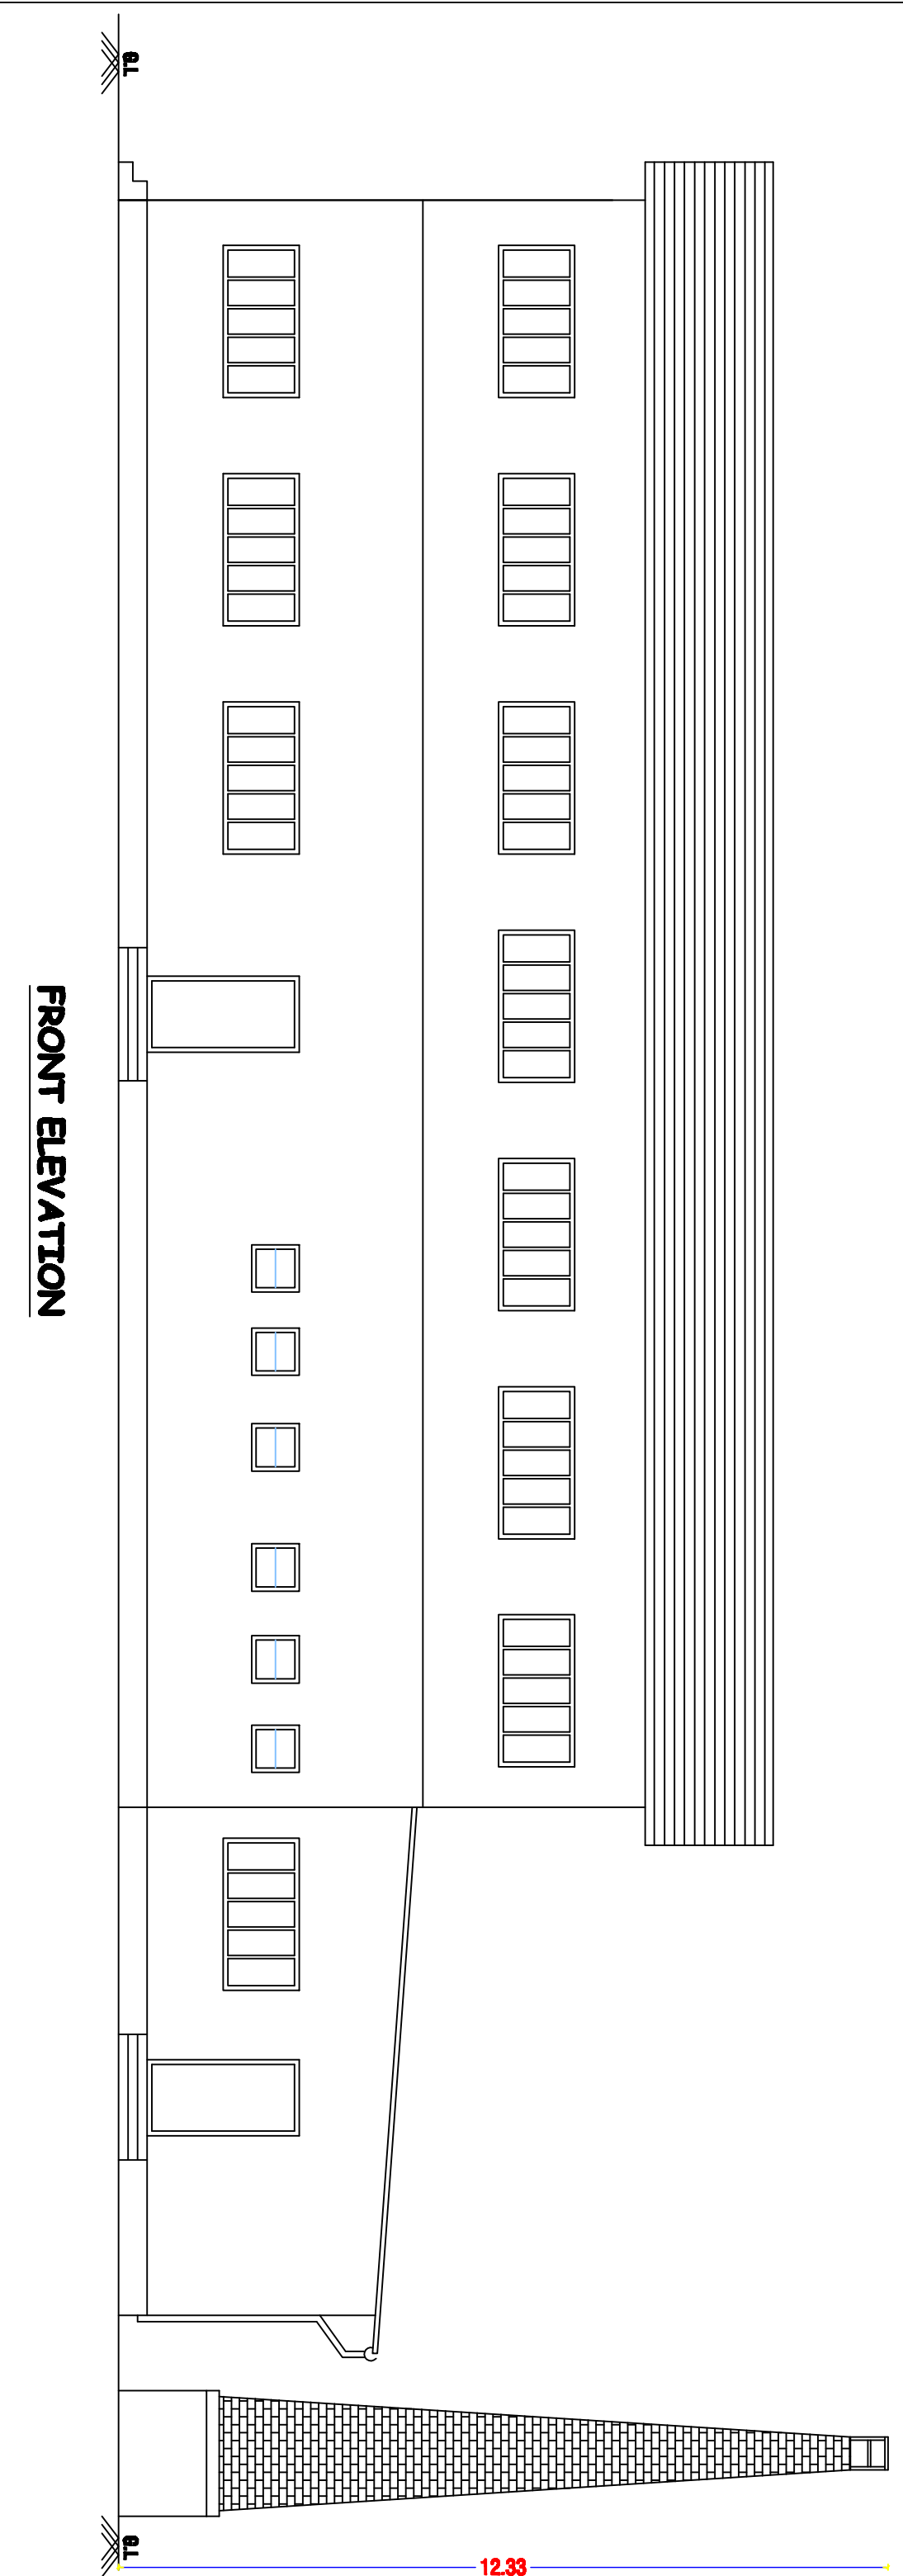


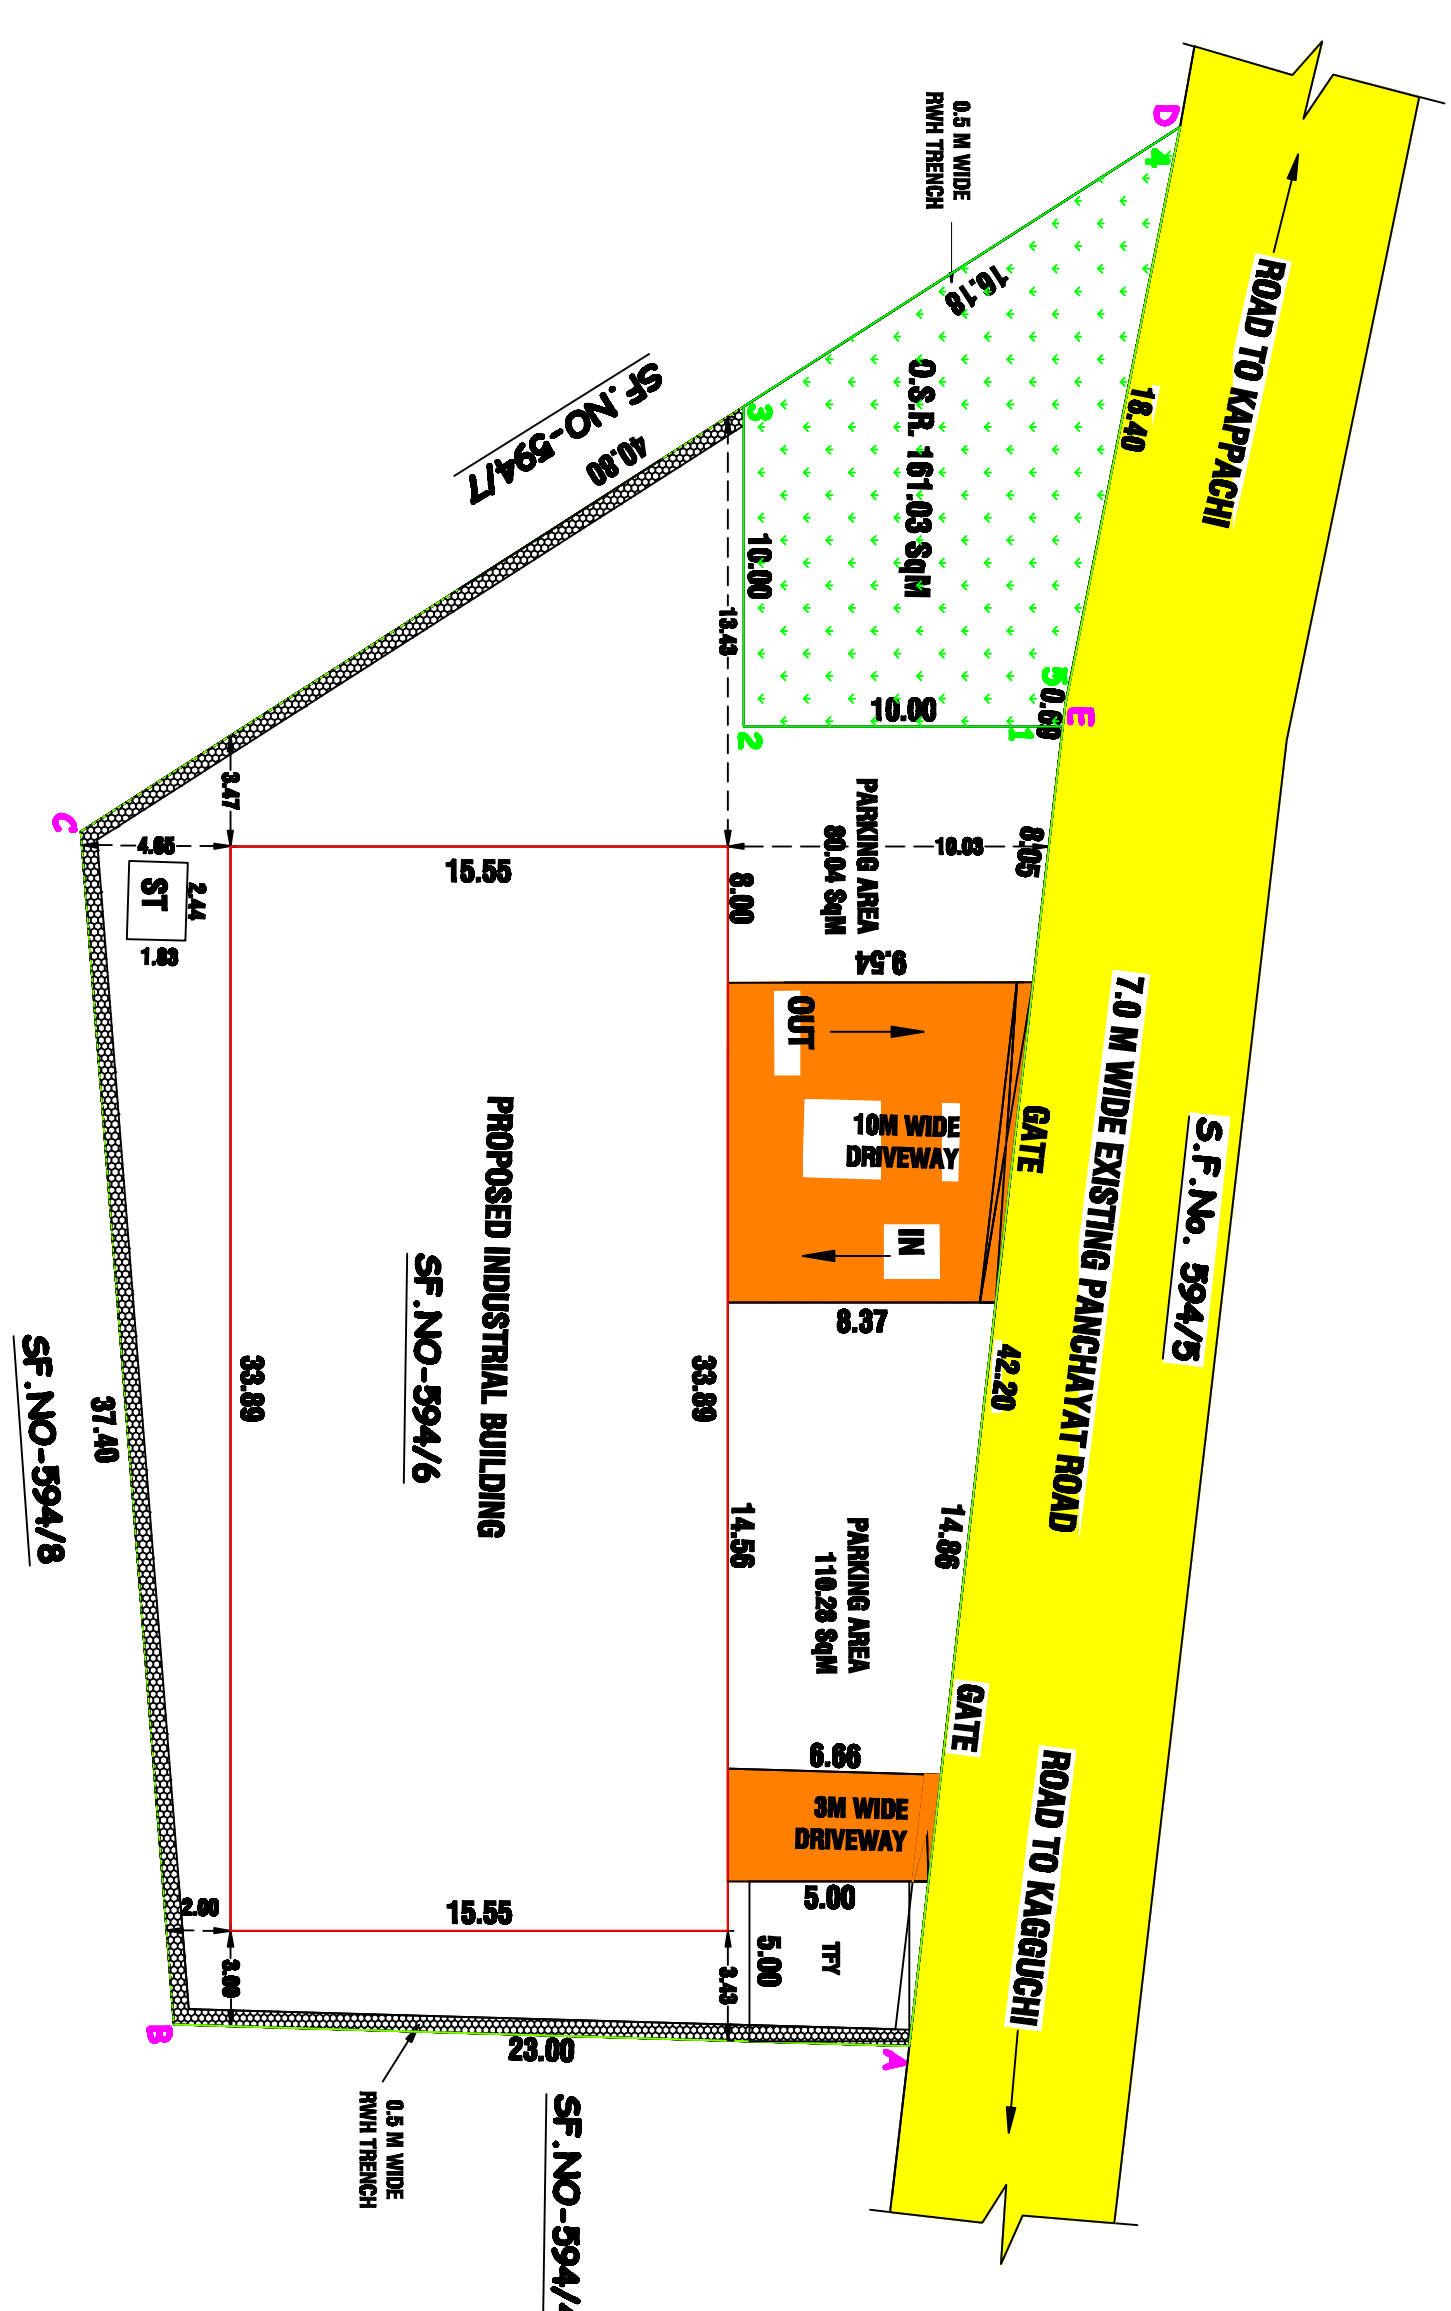

SITE PLAN

[illegible]



TECHNICAL CONCURRENCE
ONLINE APPLICATION NUMBER:
SWP/BPA/0026734/2023

BP/TCР/ NLG. NO.16/2025

