
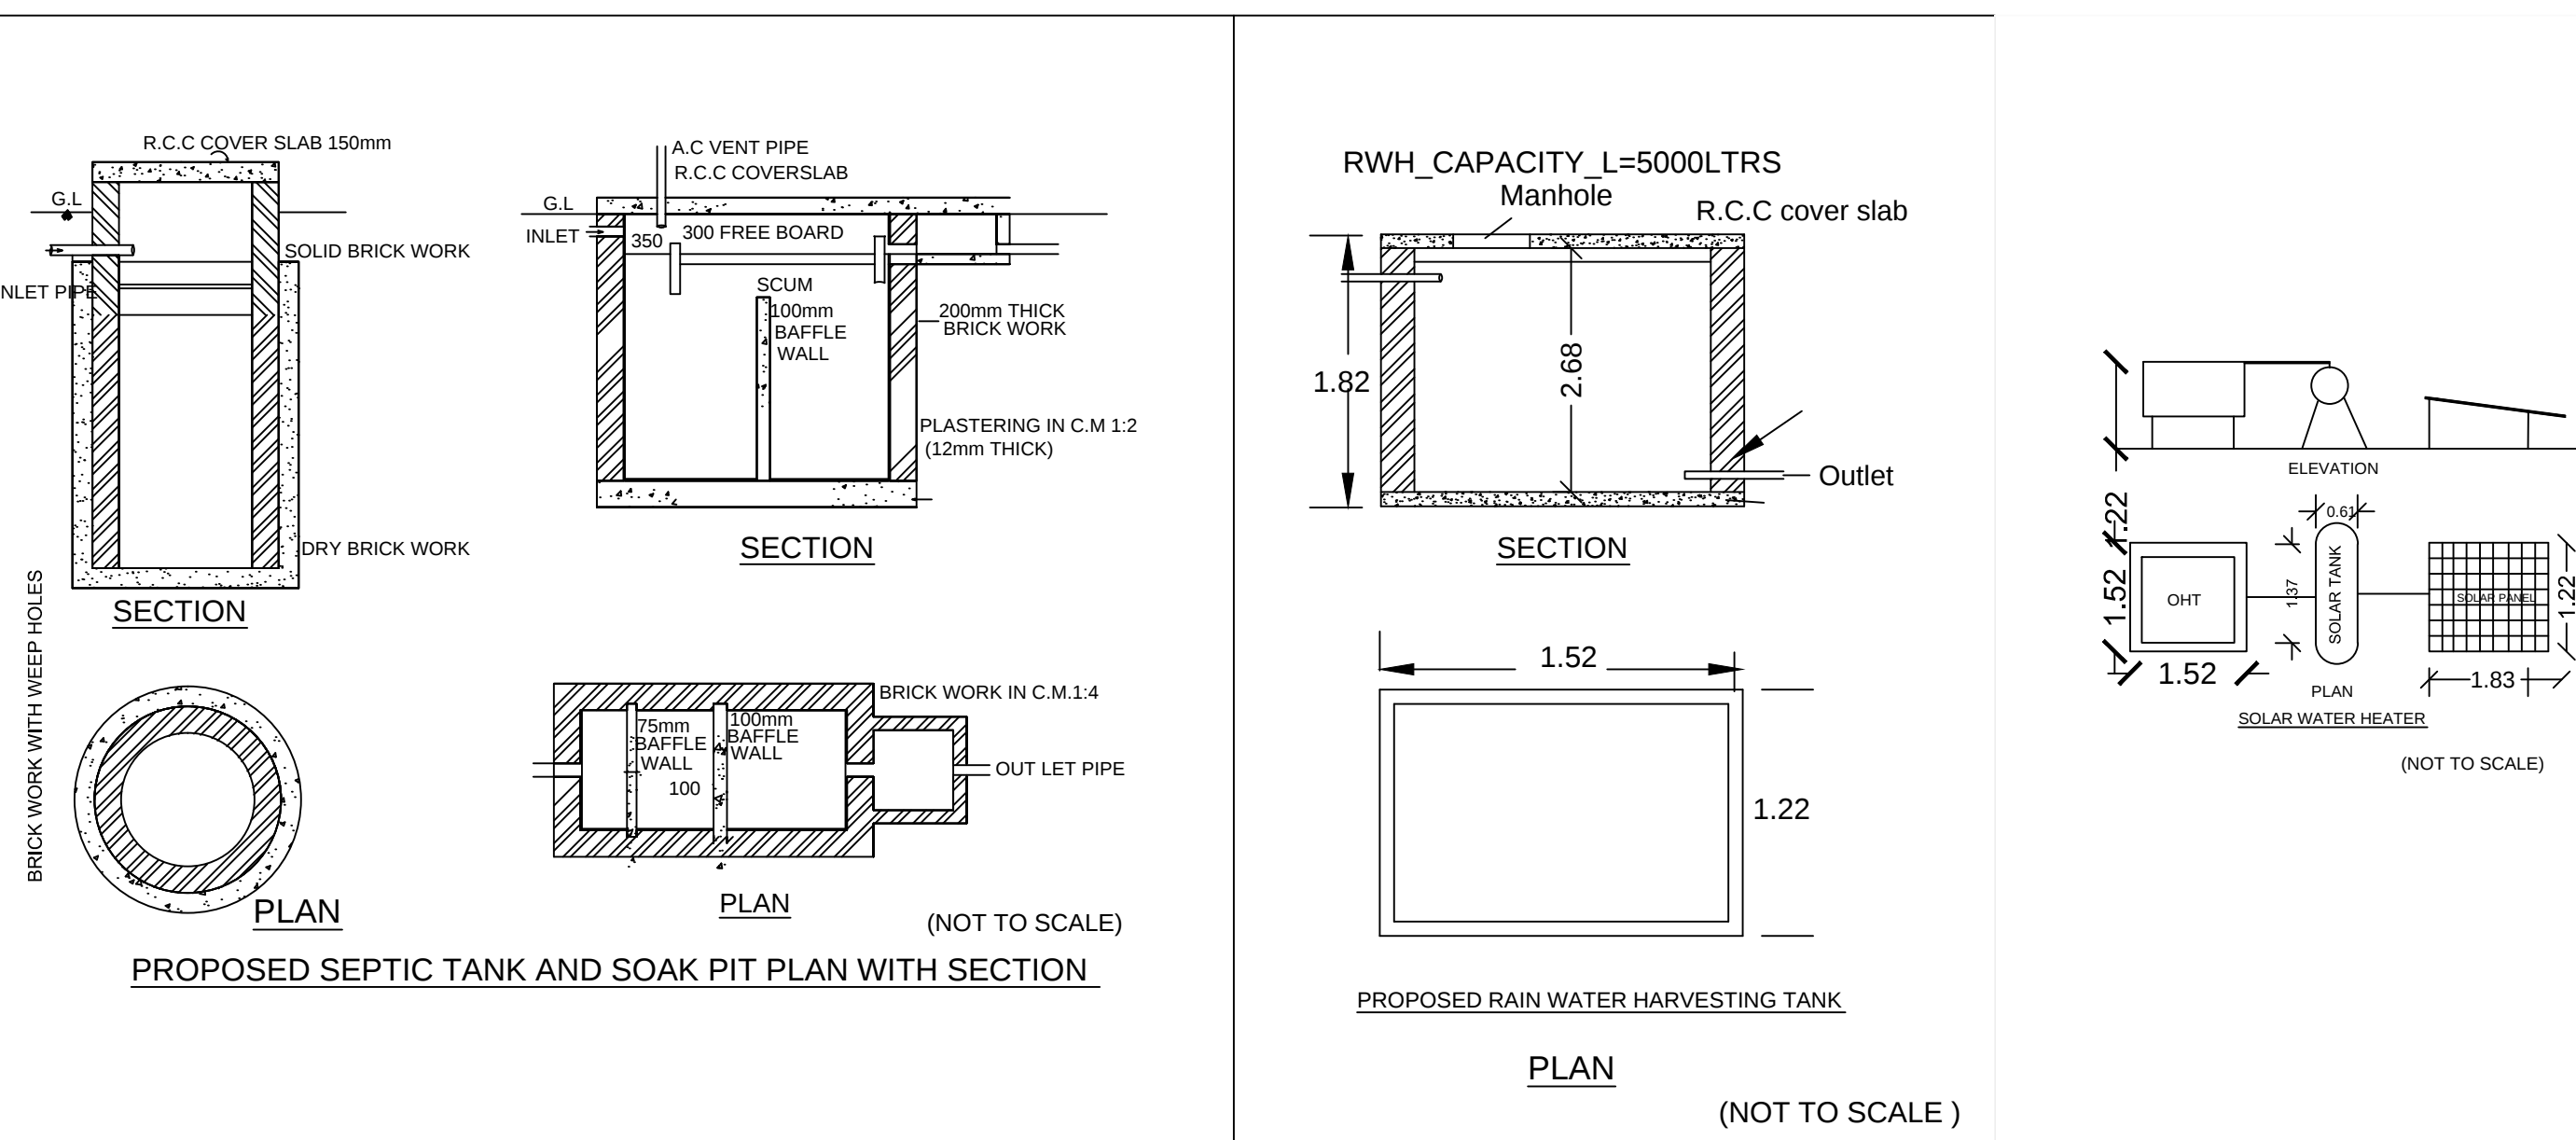


PLAN SHOWING THE PROPOSED CONSTRUCTION OF RESIDENTIAL BUILDING
IN R.S.NO : 1024/19 B AT KAGGUCHI UDHAGAMANDALAM TALUK, THE NILGIRIS.

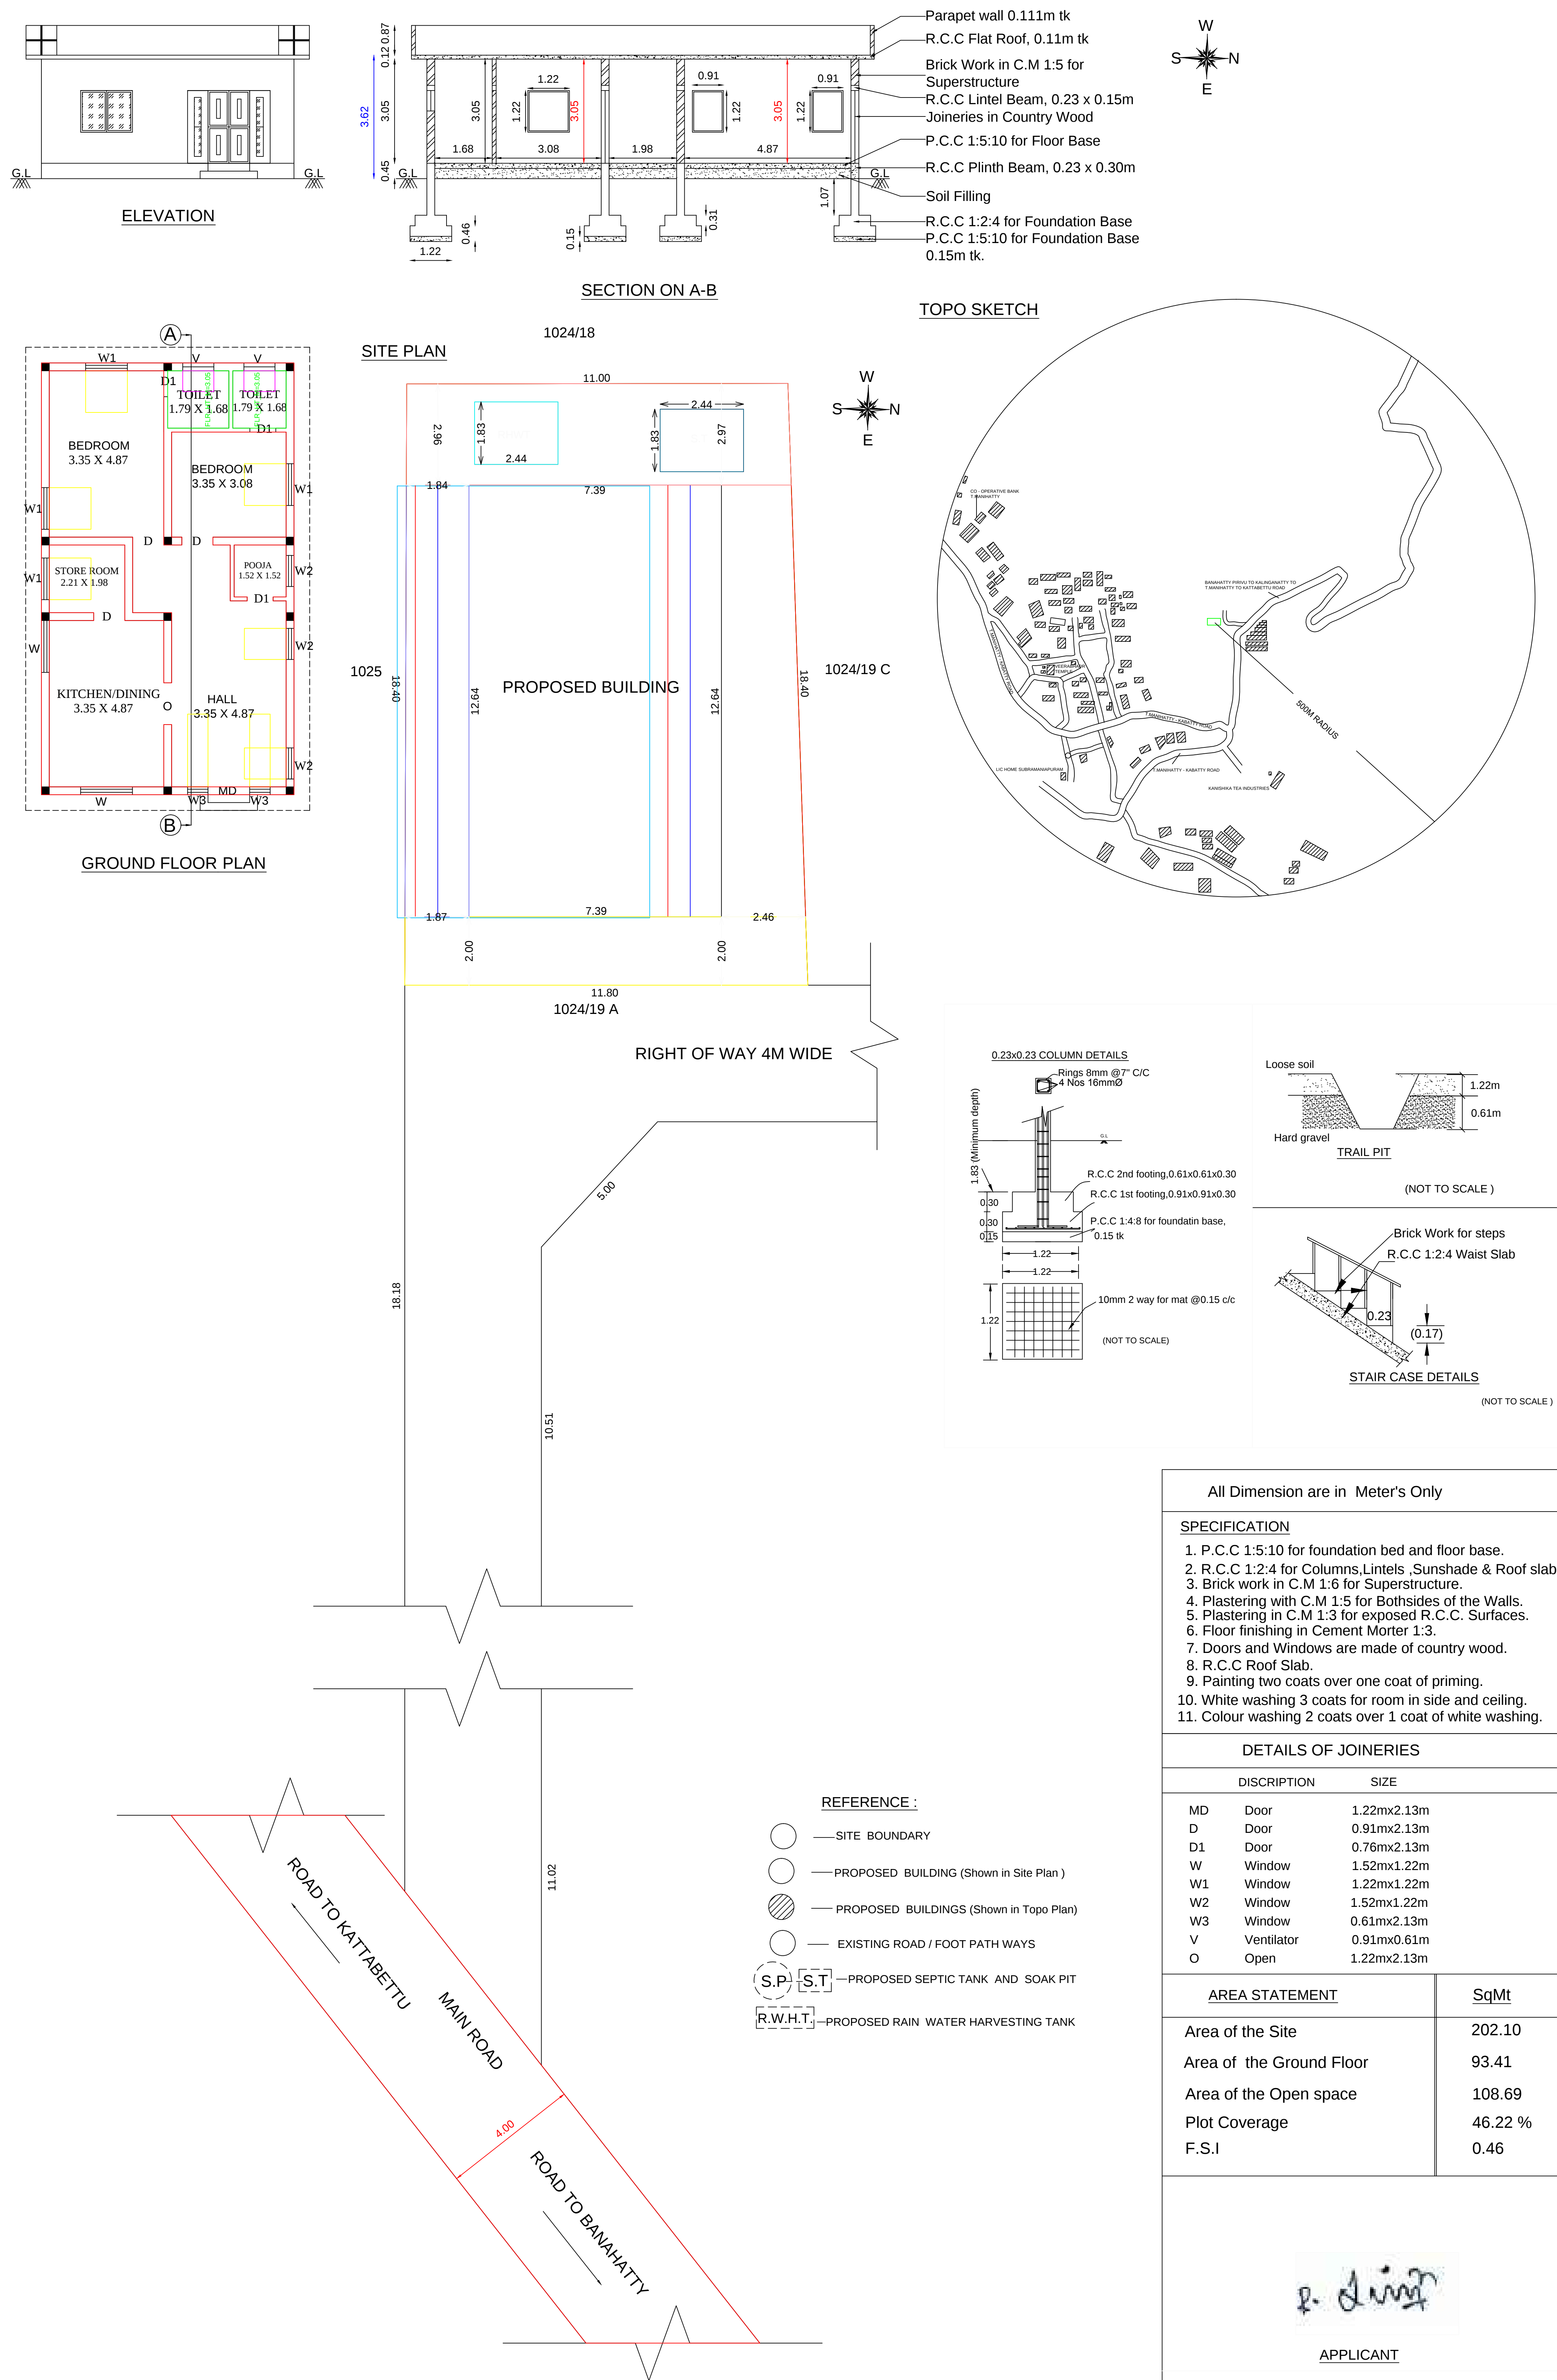

OFFICE USE ONLY