
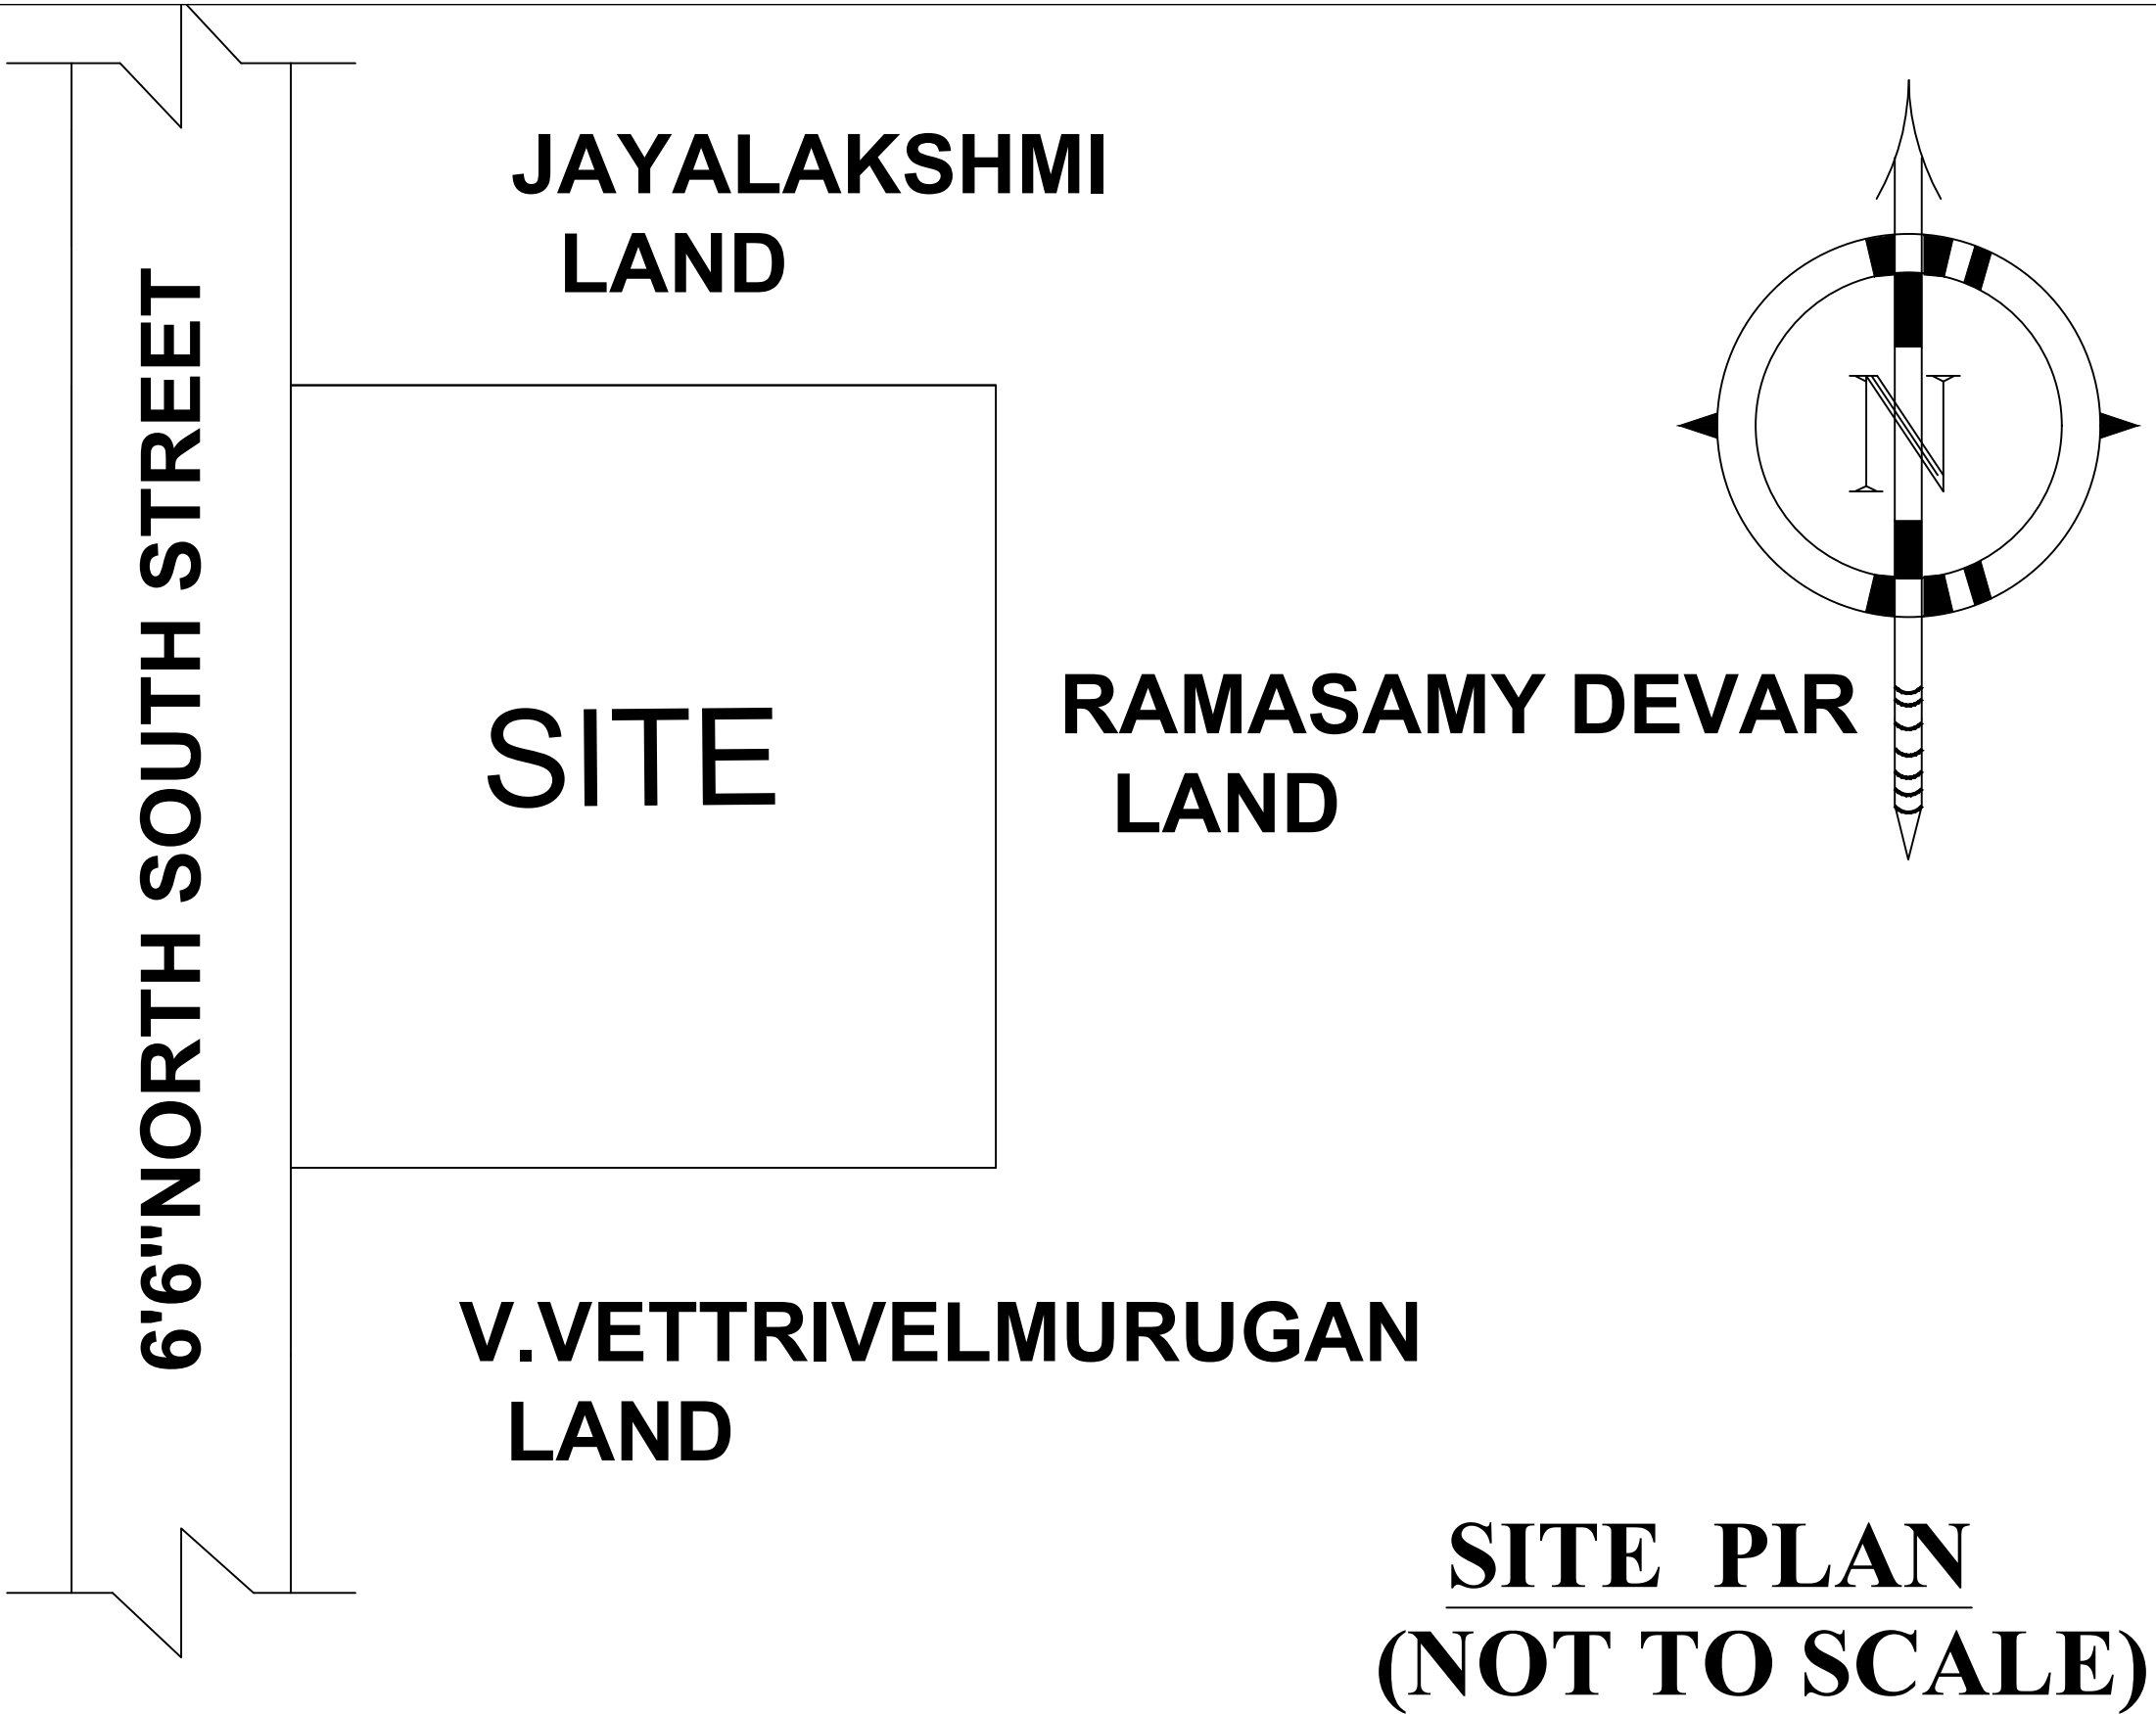


PLAN SHOWING THE PROPOSED NEW CONSTRUCTION OF RCC ROOF TERRACED

GROUND FLOOR HOUSE BUILDING IN RE S.NO : 582/1B2, MELAKARANTHAI VILLAGE, & PANCHAYAT,






V.PUDUR UNION , ETTAYAPURAM TALUK , THOOTHUKUDI DISTRICT.

APPLICANT : B.MUTHURAJ, S/O: BALAKRISHNAN ,

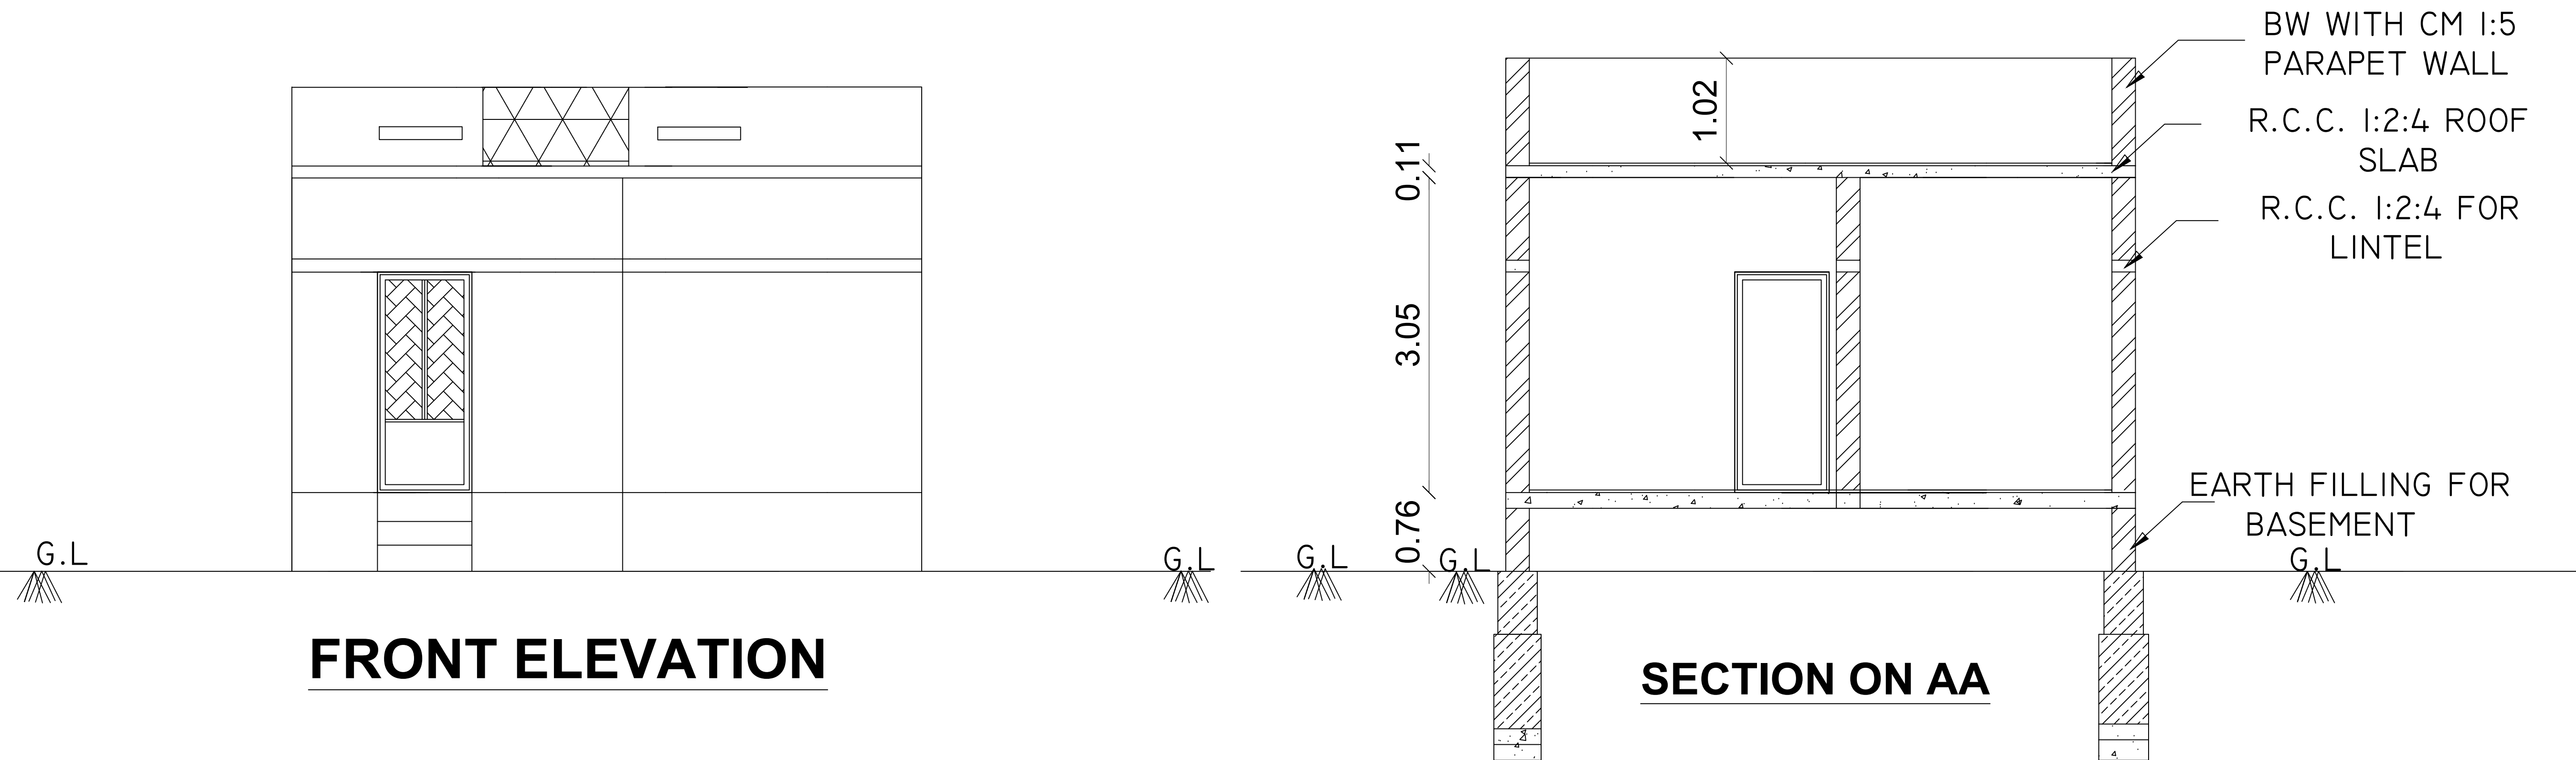

AREA STATEMENT		
AREA OF SITE	: 1068.75 SQ.FT	99.33 SQ.M
AREA OF BUILDING		
PROPOSED G.F HOUSE :	600.00 SQ.FT	55.75 SQ.M
AREA OF OPEN	: 468.75 SQ.FT	43.58 SQ.M
PROPOSED	☐	SITE ☐ STREET ☐

OFFICE USE:

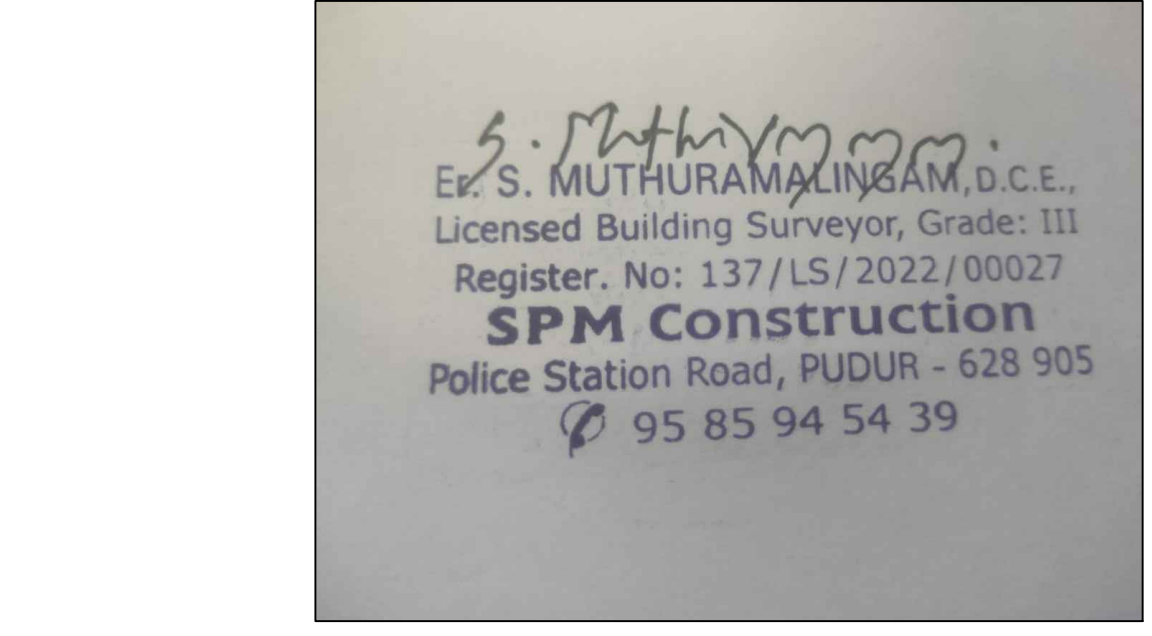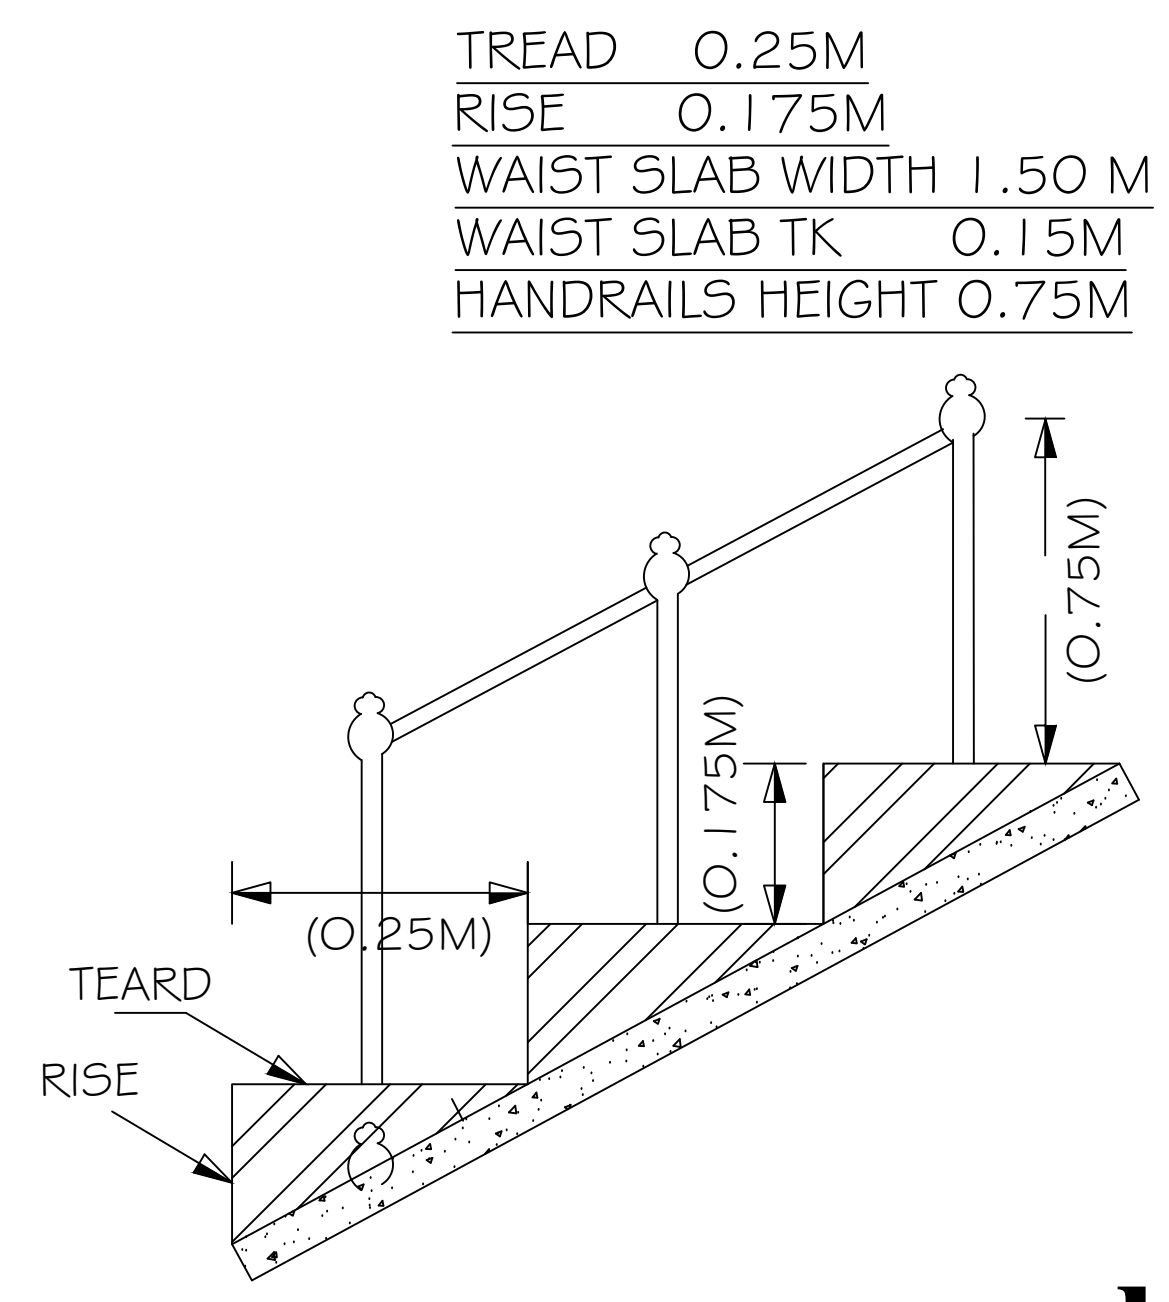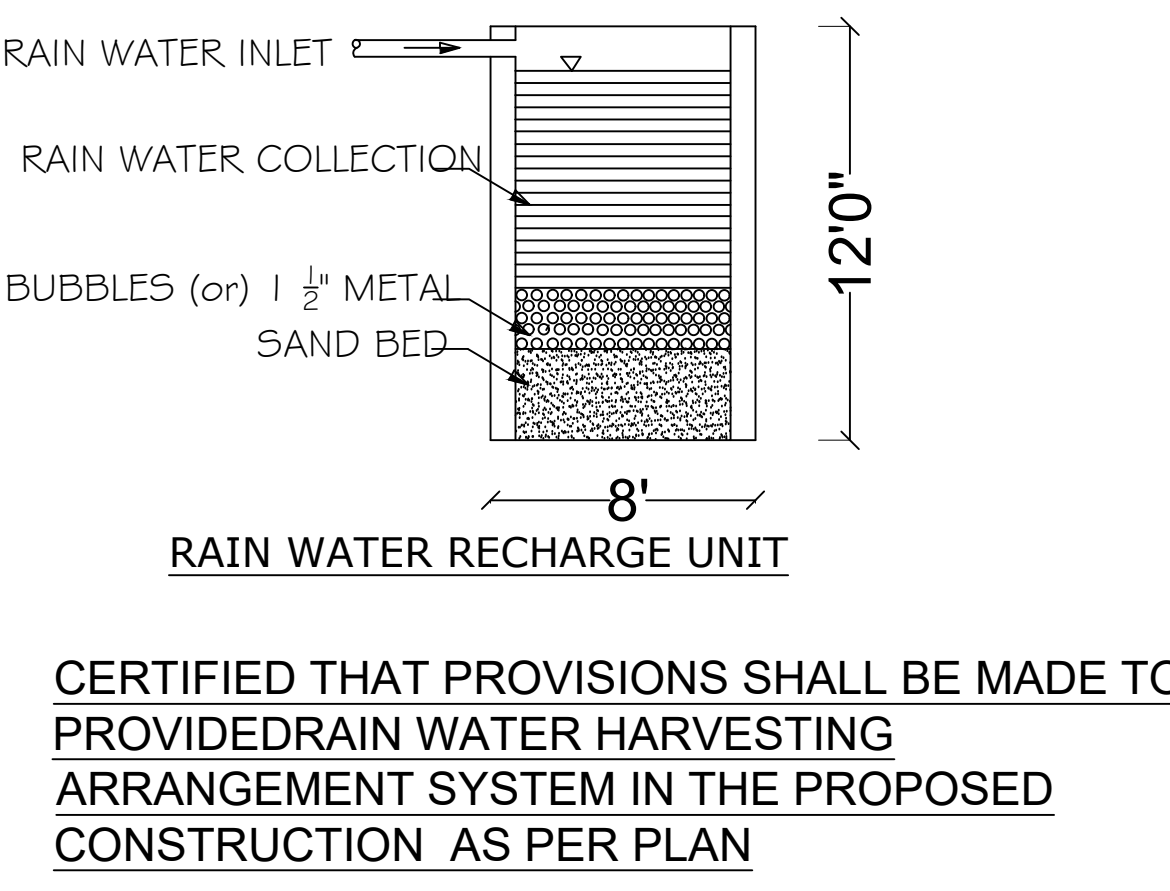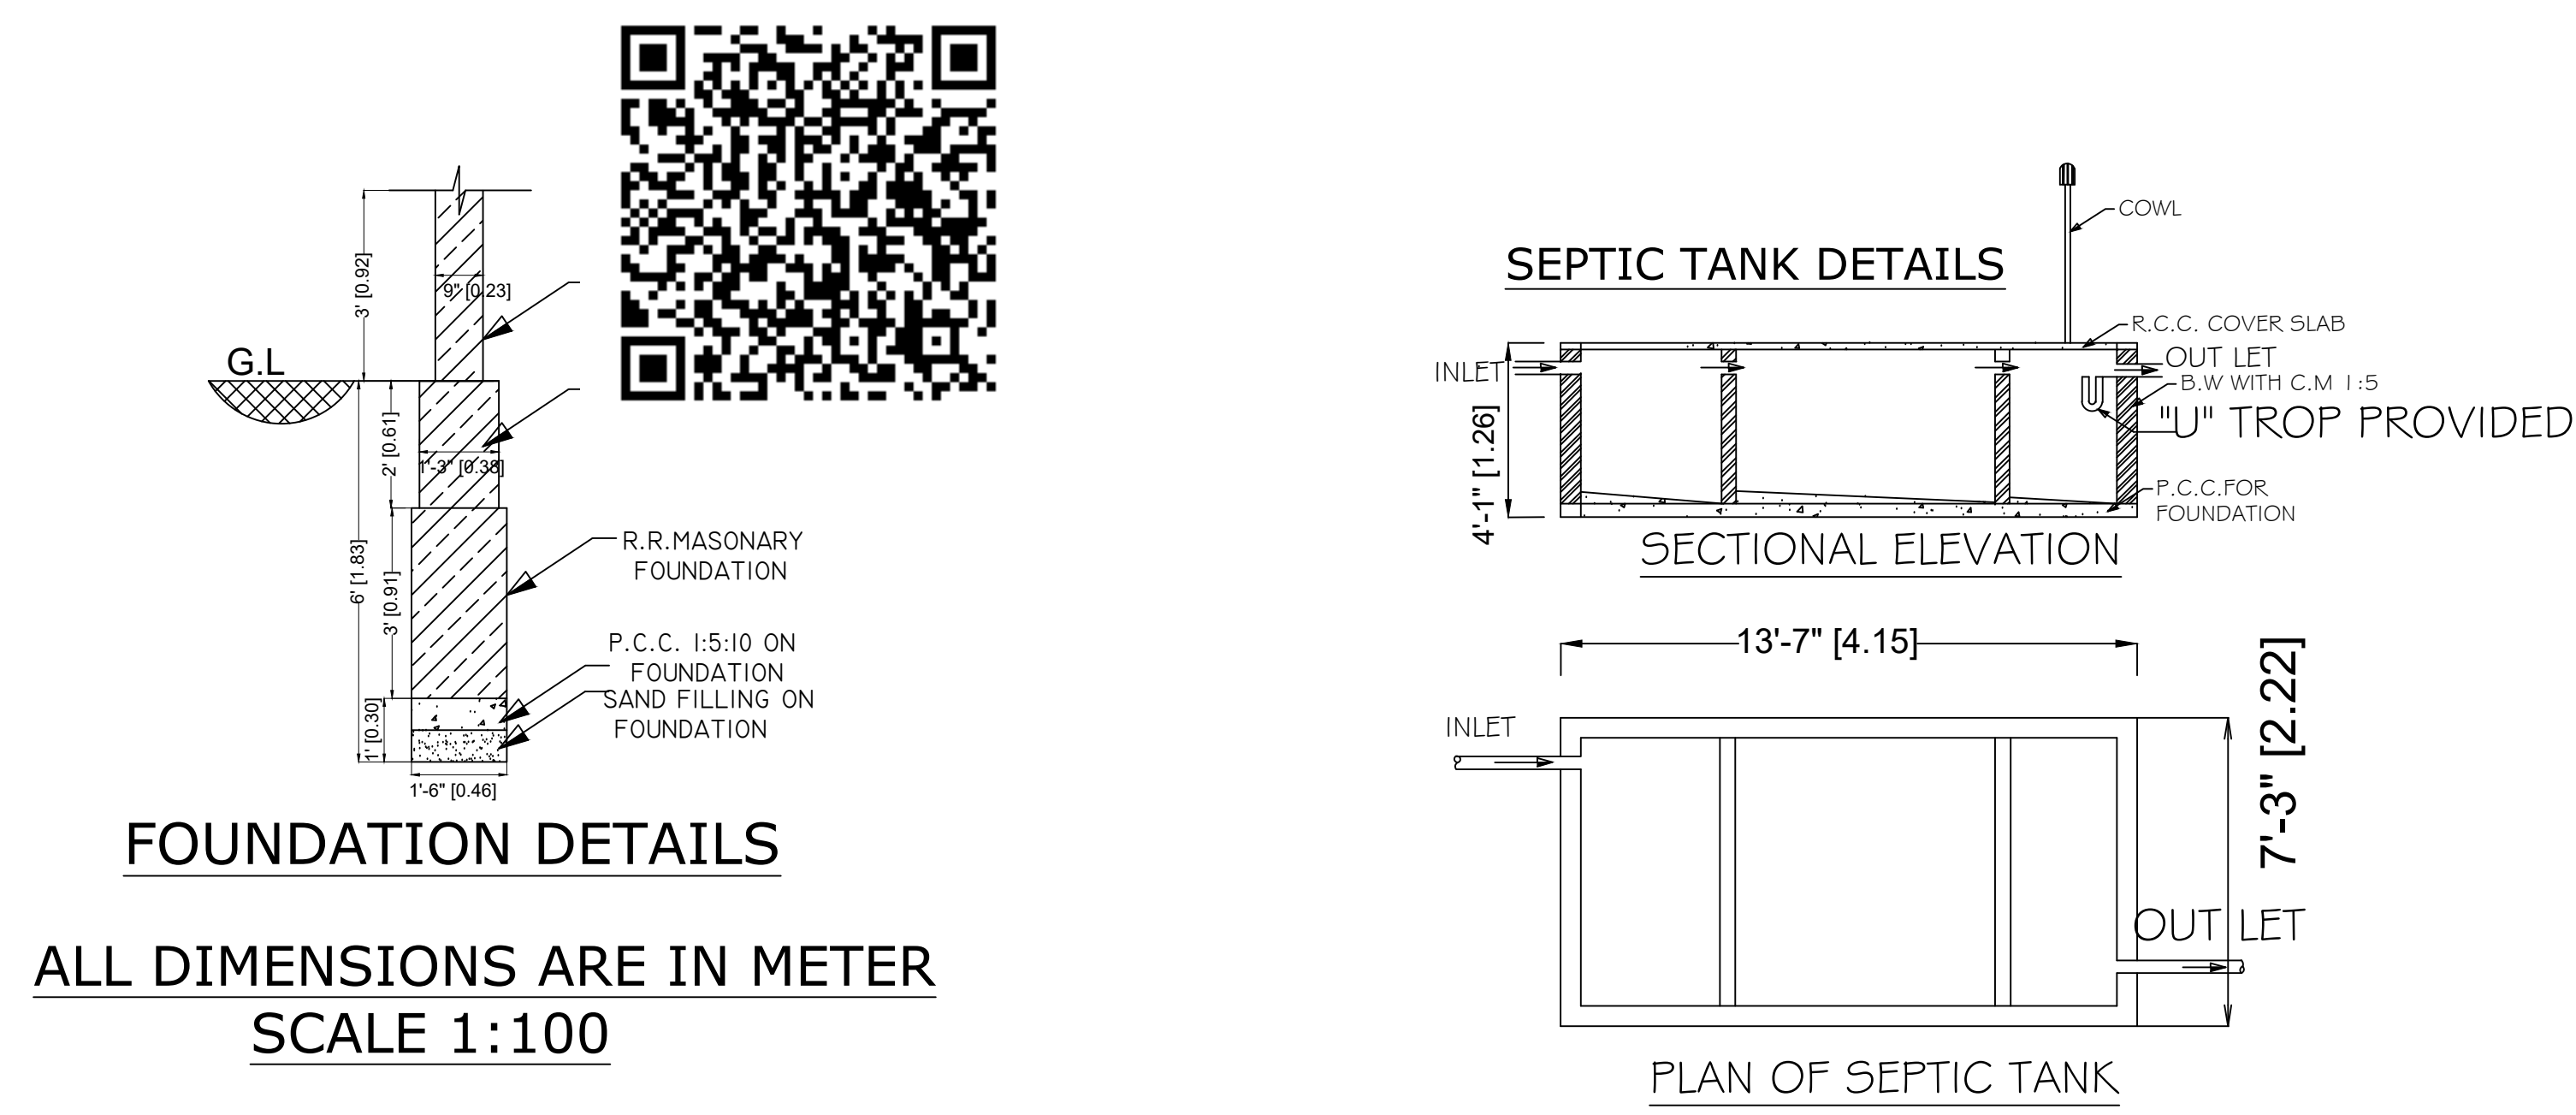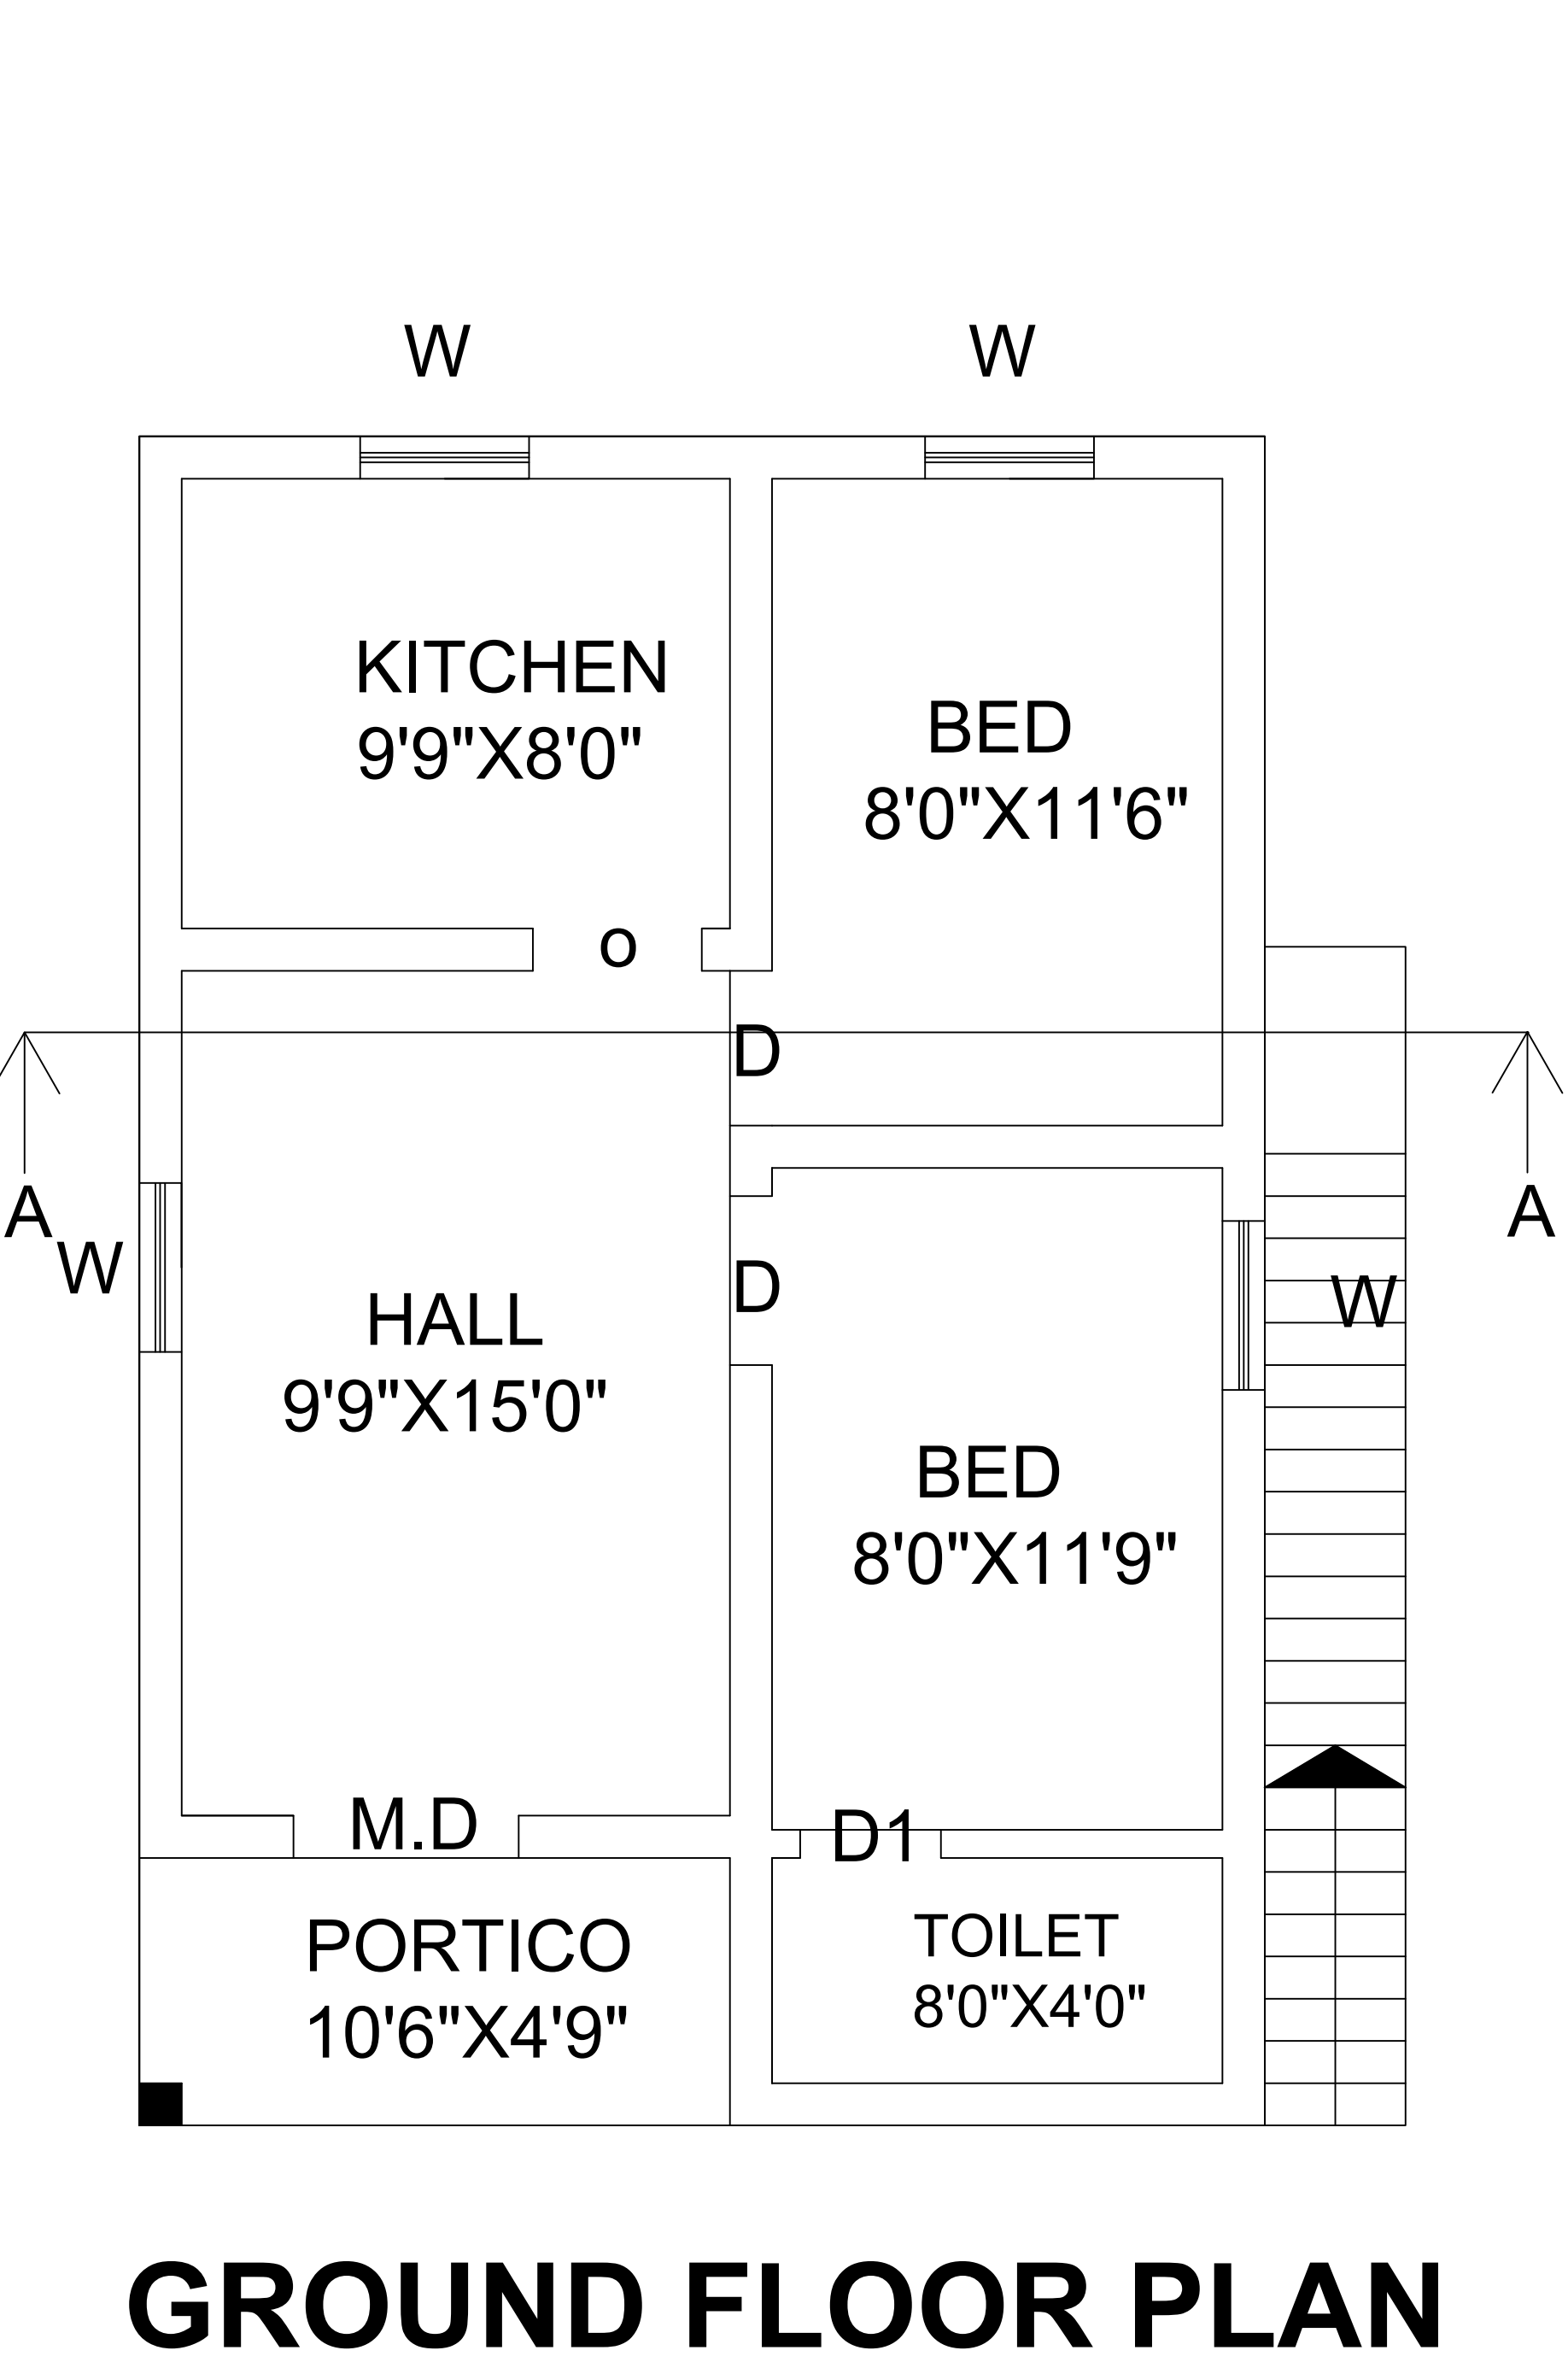

ENGINEER

OWNER