


PLAN SHOWING THE PROPOSED CONSTRUCTION OF G.F & F.F OF A DWELLING HOUSE AT NEW NATHAM S.NO.957/3, OLD NATHAM S.NO.297/2, KURUKALPERI, SRIVENKADESHWARAPURAM VILLAGE AND PANCHAYAT, ALWARTHIRUNAGARI UNION, THOOTHUKUDI DISTRICT.

Applicant :- Mr.S.KANNAN., S/O. Mr.SAMUTHIRAPANDI

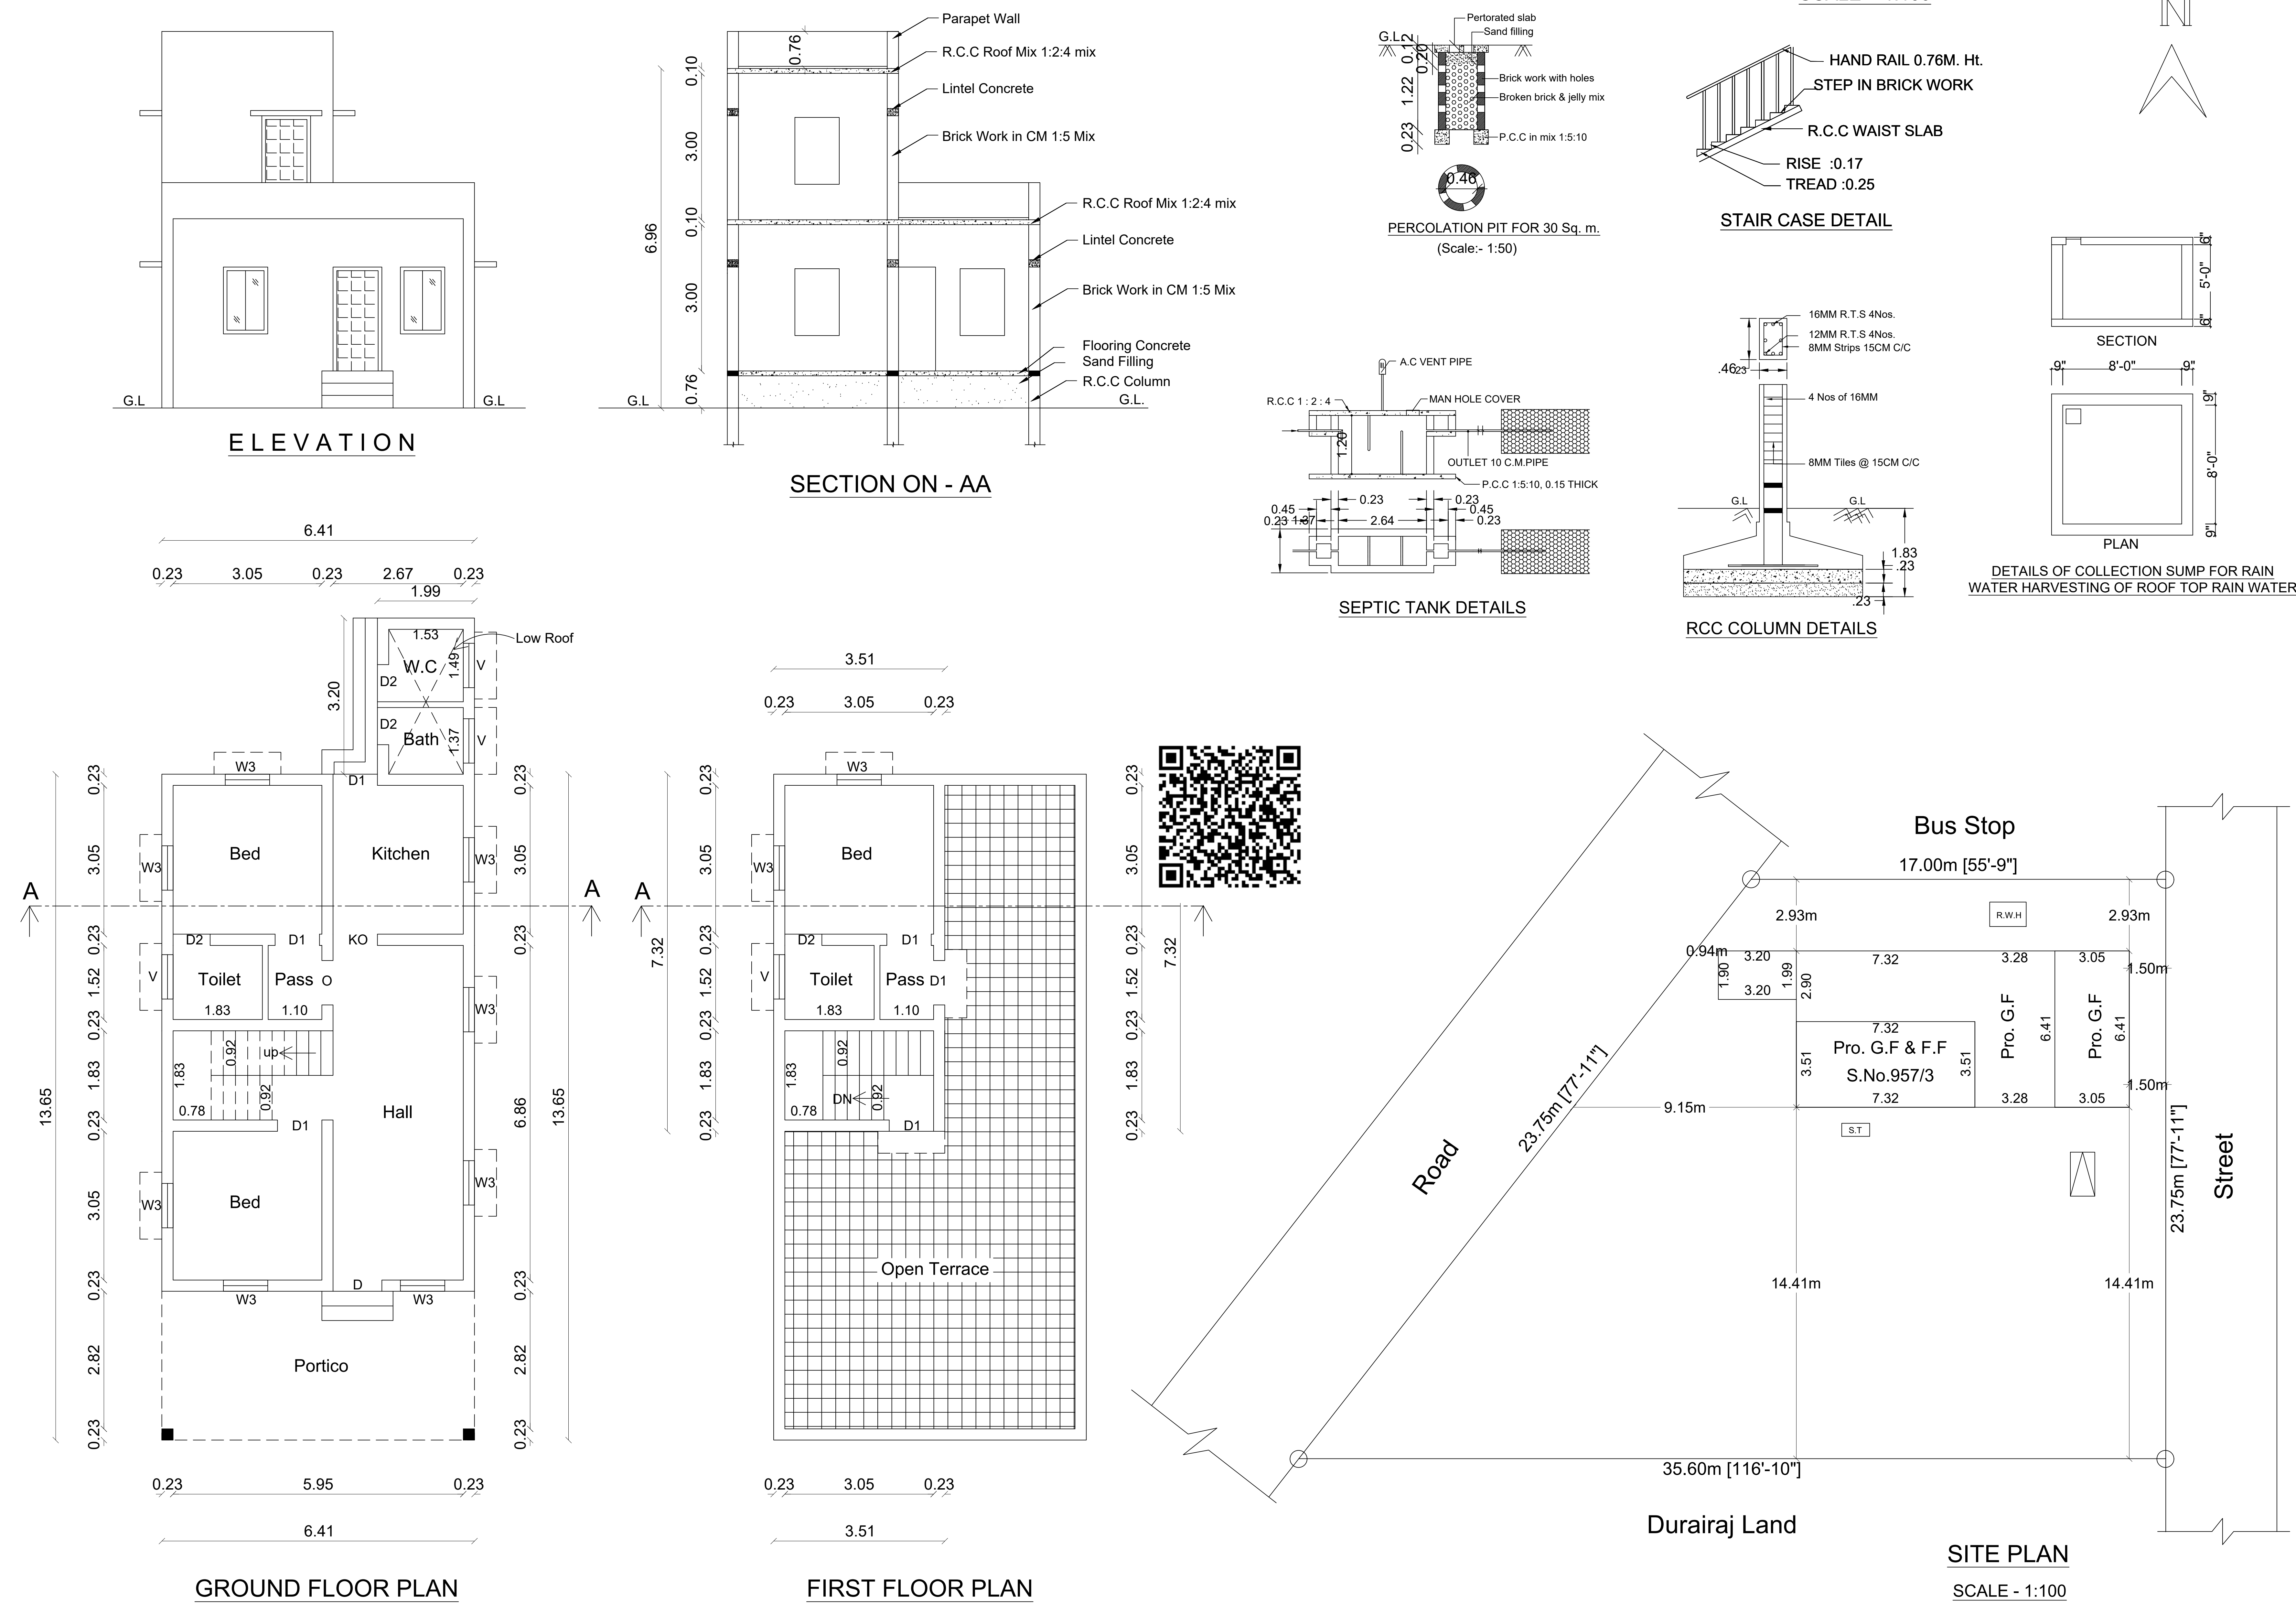

	AREA DETAILS	SQ.FT	SQ.MT
	SITE AREA	6716.75	624.00
	PRO.G.F.BLDG.AREA	1010.30	93.86
	PRO.F.F.BLDG.AREA	276.55	25.69
	TOTAL PRO. AREA	1286.85	119.55
	OPEN SPACE AREA	5706.45	530.14
	ROAD		

SCHEDULE OF JOINERIES		
D	MAIN DOOR	1.00 x 2.10
D1	DOOR	0.91 x 2.10
D2	DOOR	0.75 x 2.10
O	OPENING	0.91 x 2.10
W3	WINDOW	0.91 x 1.37
W4	WINDOW	1.22 x 1.37
V	VENTILATOR	0.91 x 0.61

OFFICE USE

KANNAN

APPLICANT

ENGINEER

Er. S. RAJA B.E.,
Registered Engineer - DRDA-ALW / 2022 / 11
1/87, Pannamparai Junction
Sathankulam - 628 704
Cell : 9442667201.