

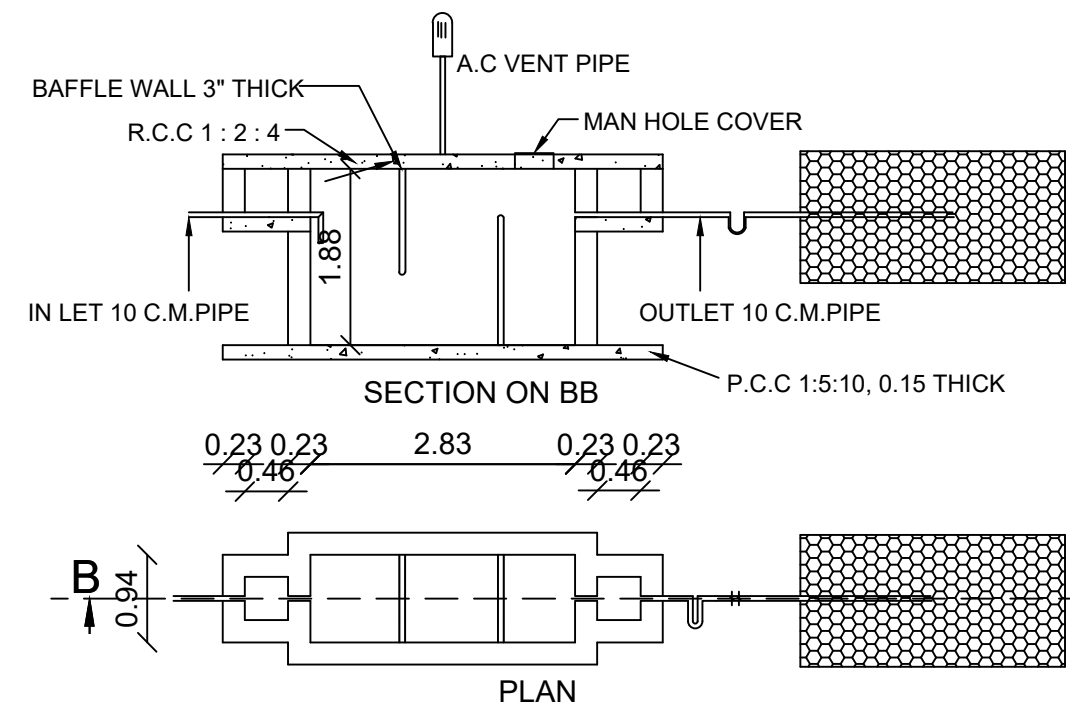
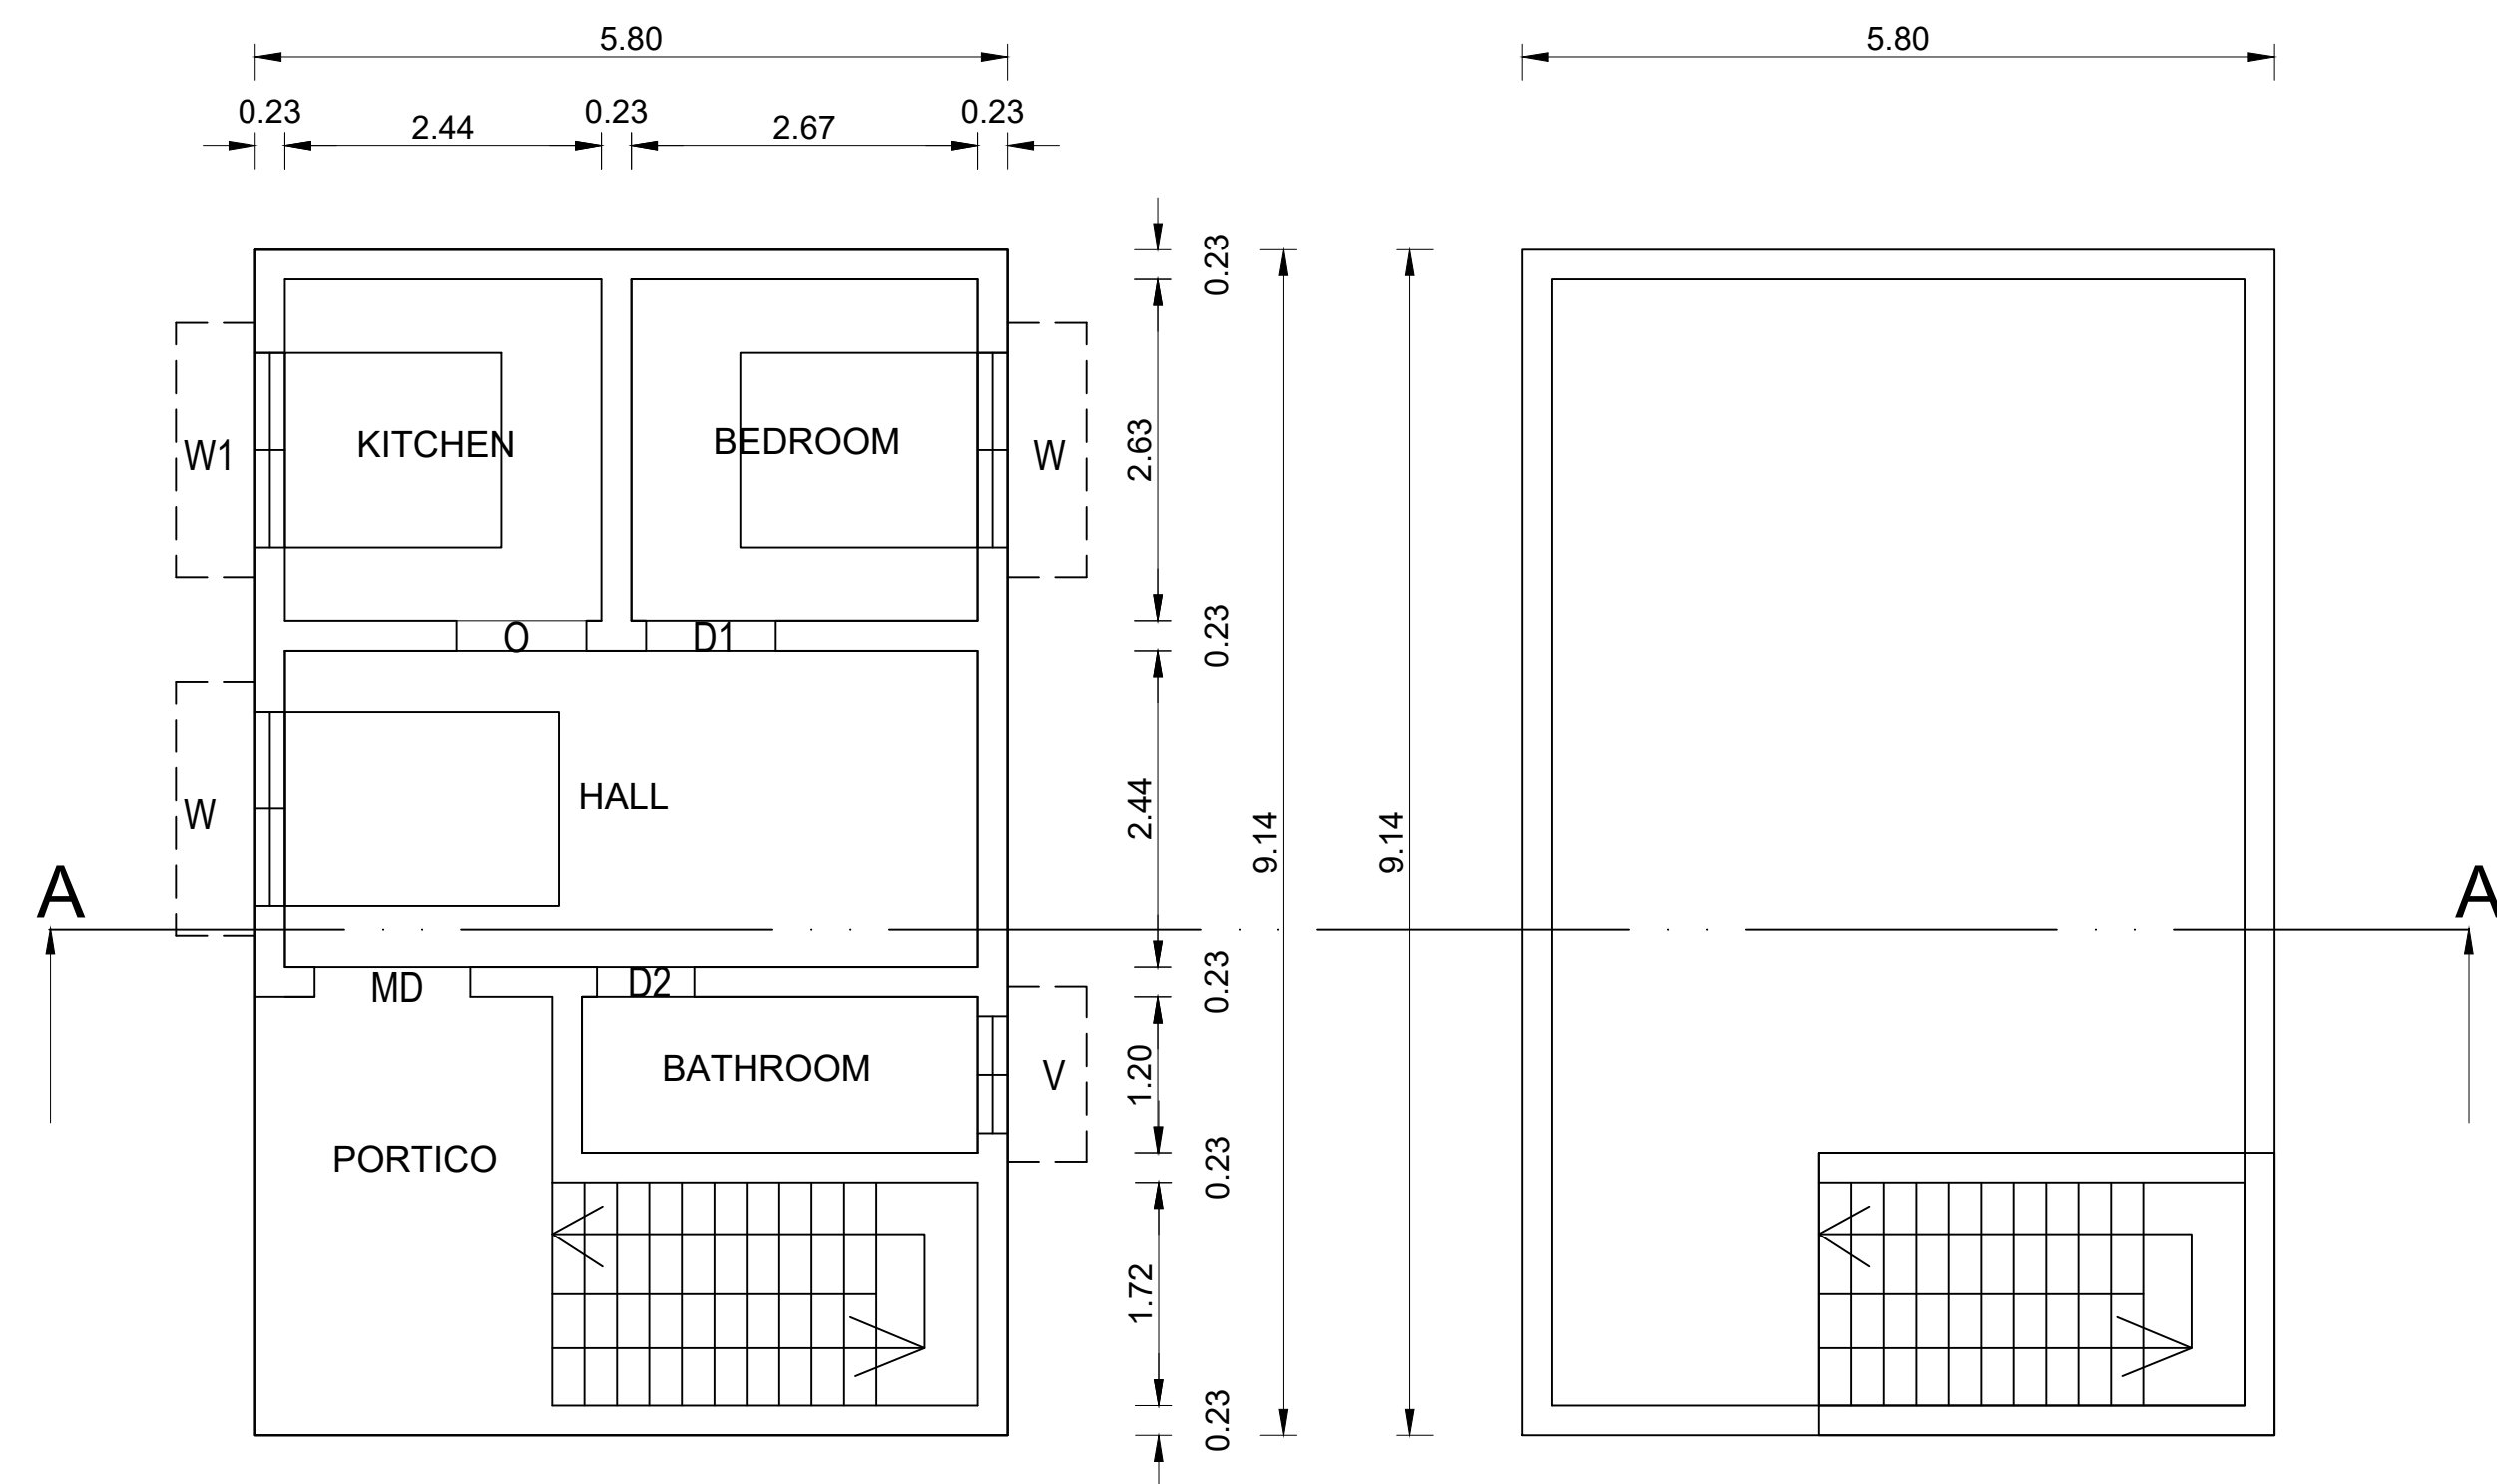


PLAN SHOWING THE PROPOSED CONSTRUCTION OF A DWELLING HOUSE IN A.VELAYUTHAPURAM VILLAGE SURVEY NO-21/21A, AT K.KUMAREDDIYAPURAM PANCHAYAT, VILATHIKULAM UNION & TALUK, THOOTHUKUDI DISTRICT.


APPLICANT'S NAME : Mrs.T.SEETHALAKSHMI PERUMALSAMI D/o. Mr.THIRUMAL REDDIYAR

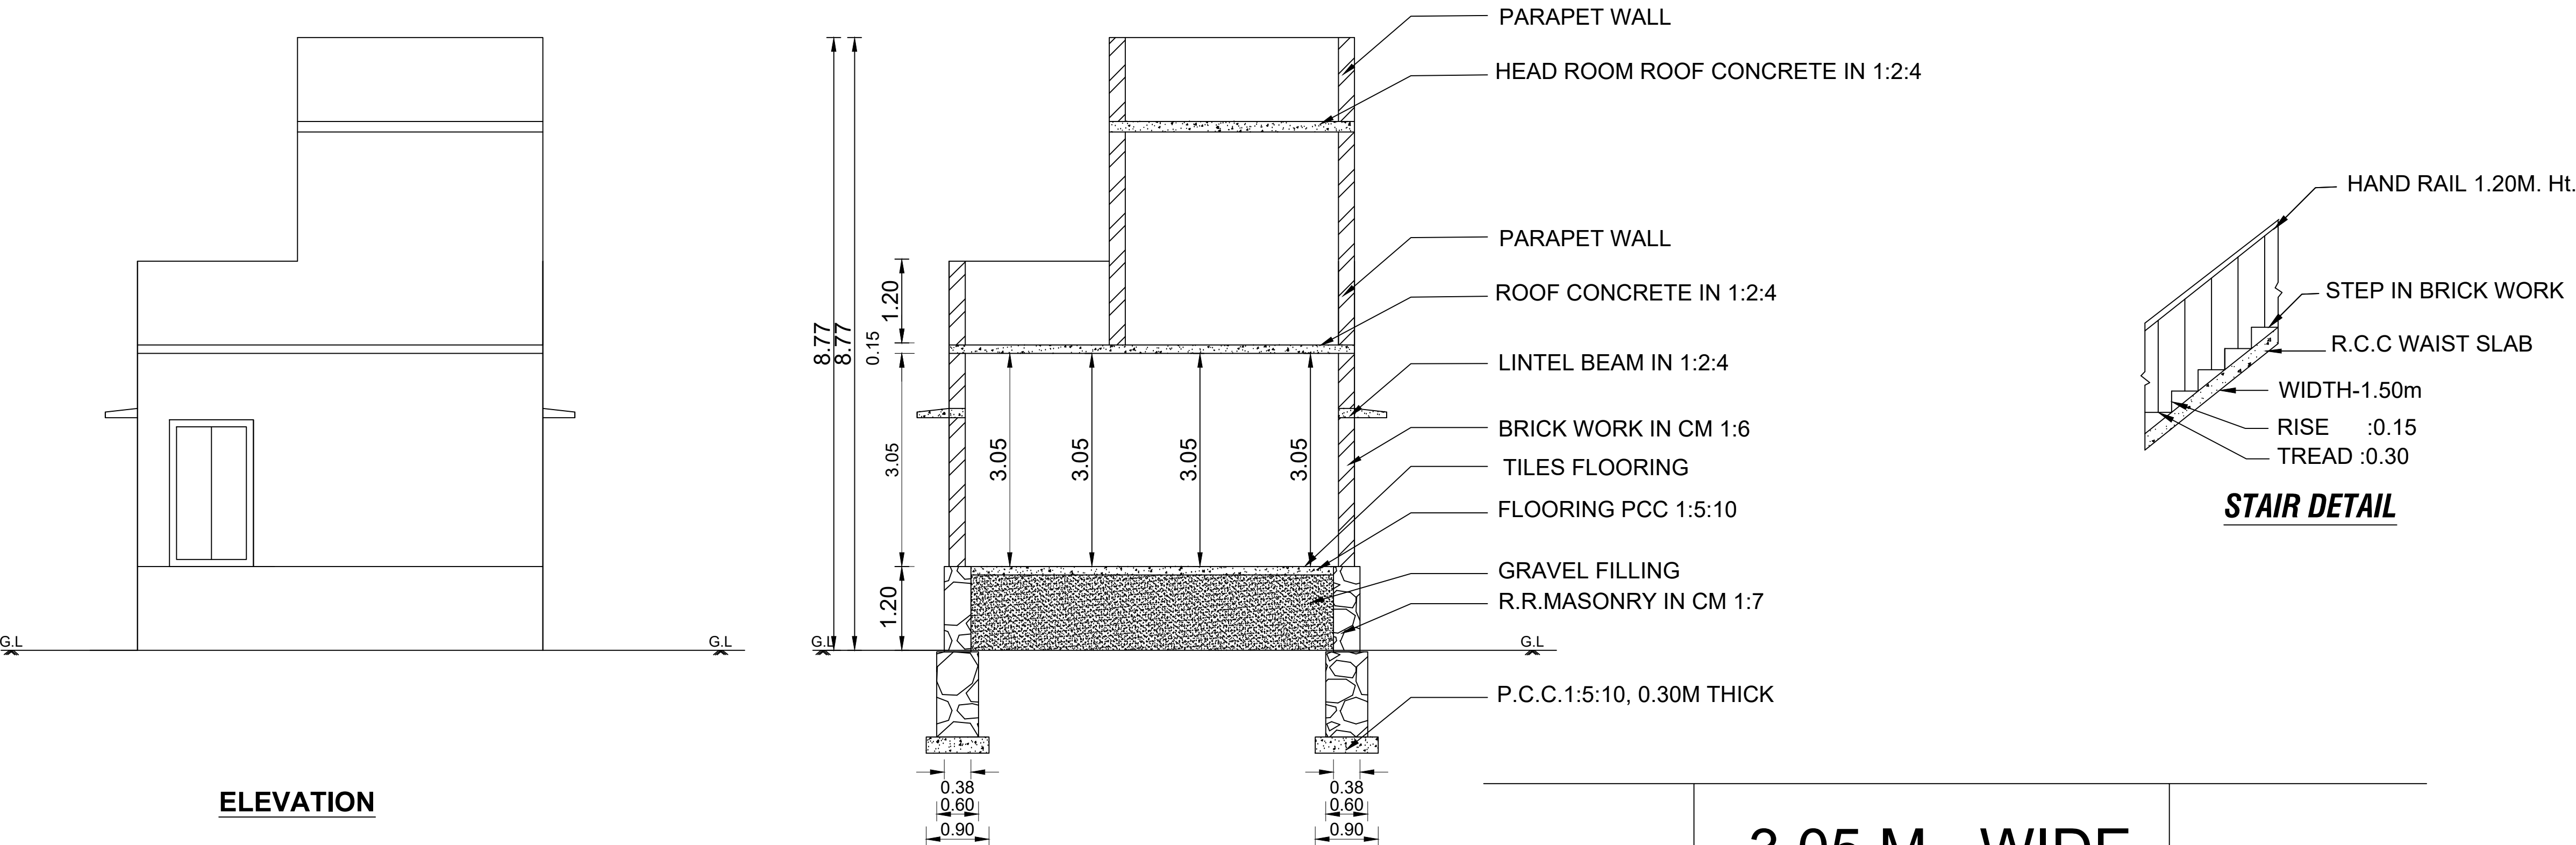


SEPTIC TANK AND TRENCH & U TRAP ADOPTED

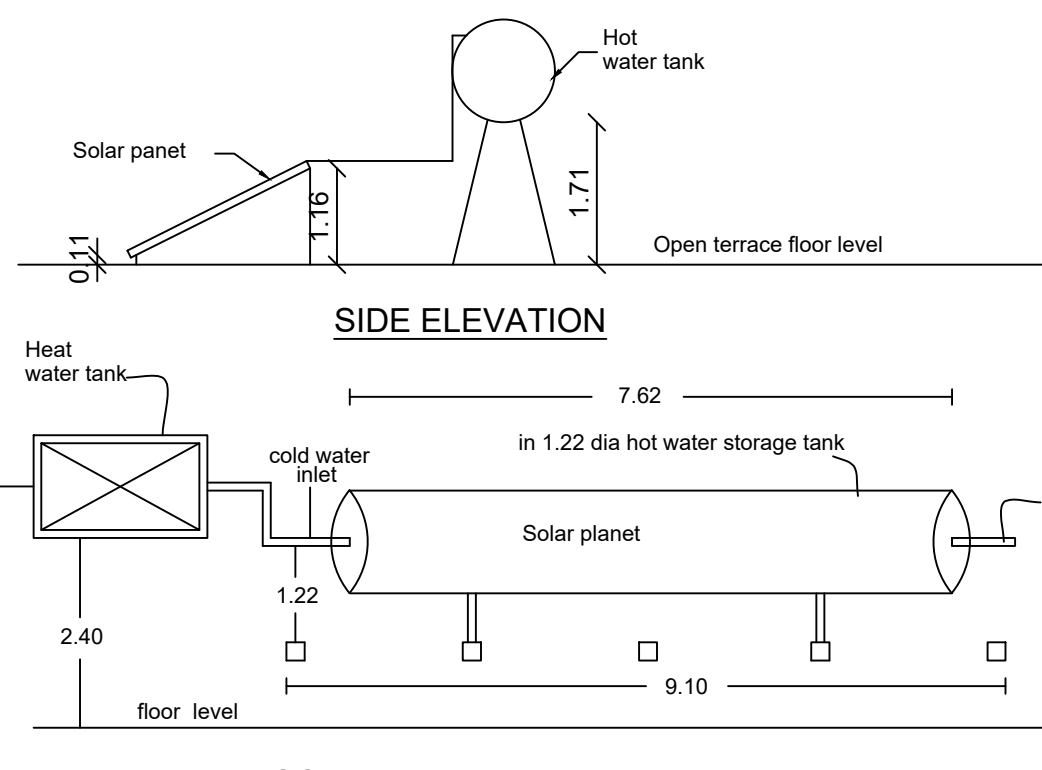




SOLAR WATER HEATER PLANT

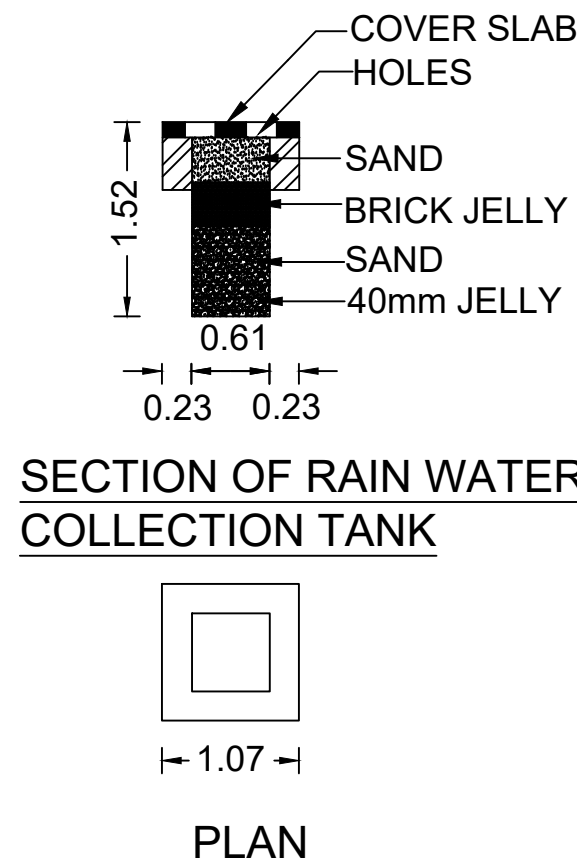

PLAN

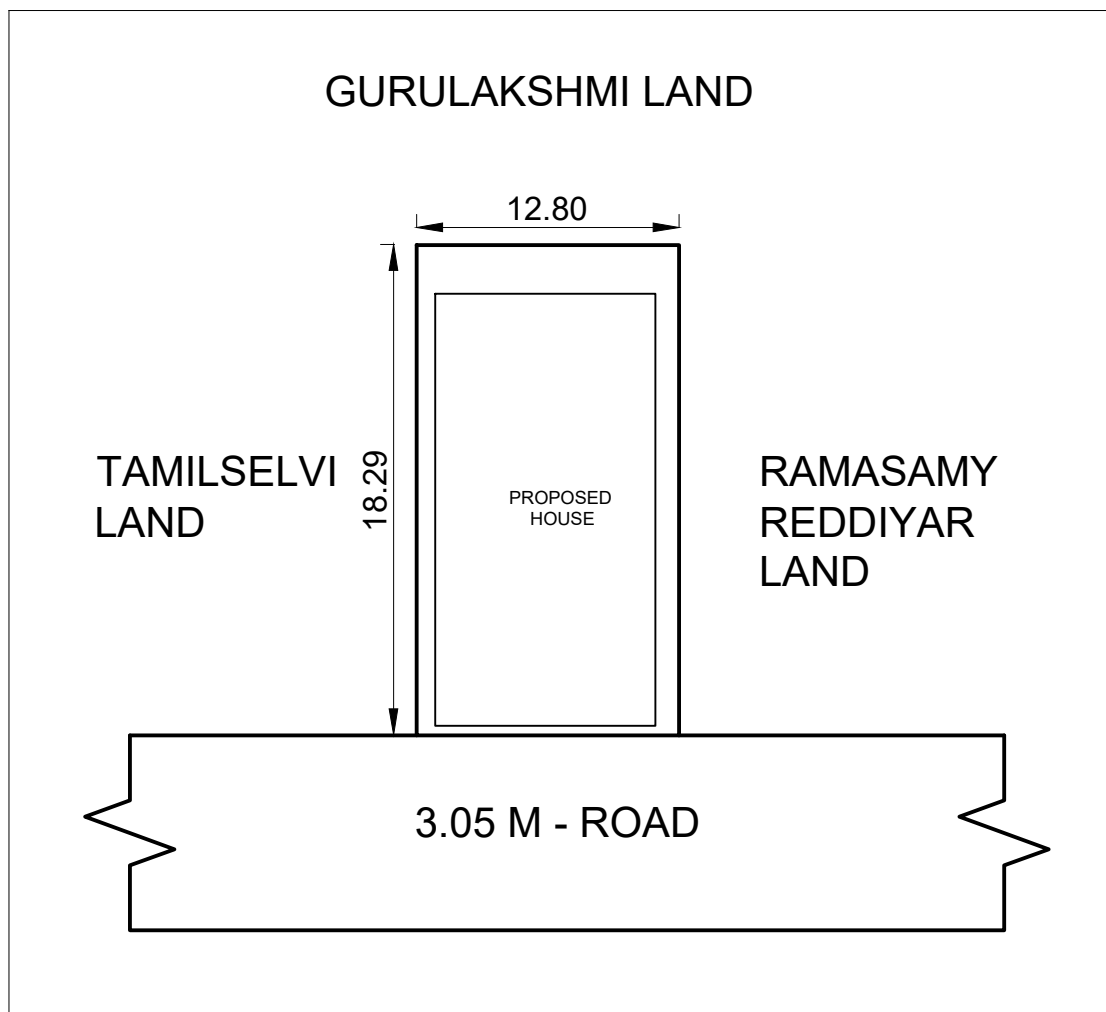

LOCATION PLAN
Scale 1:400

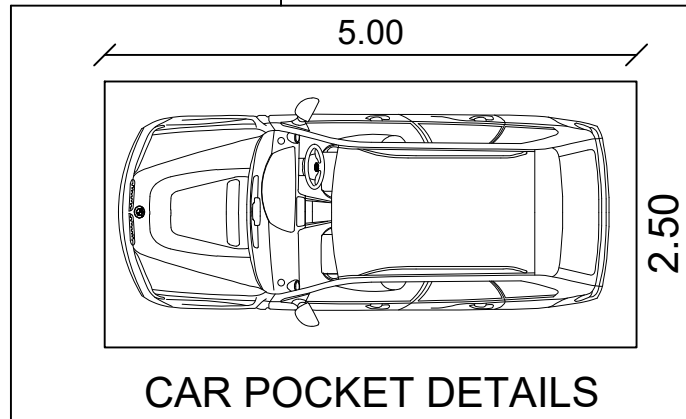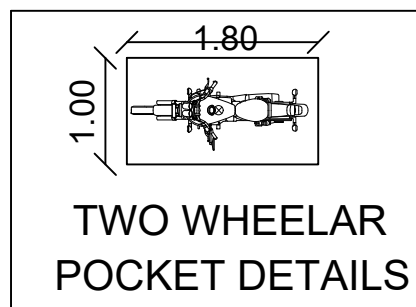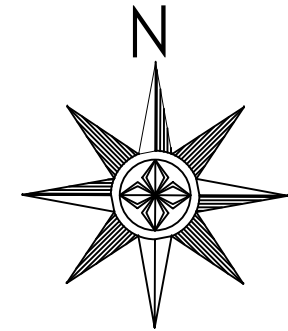

CAR POCKET DETAILS
ALL DIMENSIONS ARE IN METRE
SCALE 1:100

FSI DETAILS	PROPOSED	PERMISSIBLE
TOTAL PLINTH AREA PLOT AREA	53.01 80.00	0.66 2.00

PARKING CALCULATION:

NO. OF CAR & BIKE POCKETS PROVIDED } = FLOOR AREA IN G.F = 143.21 sq.mt.
FLOOR AREA IN F.F = 143.21 sq.mt.

TOTAL F.A BELOW 150 sq.mt. = 1 CAR PARKING

PARKING REQUIRED :-	PARKING PROVIDED :-
NO. OF CAR POCKETS : 2 No	NO. OF CAR POCKETS : 2 No
NO. OF BIKE POCKETS : 2 No	NO. OF BIKE POCKETS : 2 No

COLOR INDEX

PARTY'S SITE	
PROPOSED BUILDING	
EXG. BUILDINGS	
ROAD AND STREET	

AREA DETAILS


AREA	SQ.MT.	SQ.FT.
AREA OF SITE (Super Imposed)	80.00	861.12
GROUND FLOOR	53.01	570.60
PORTICO AND STAIR AREA		
FIRST FLOOR		
BALCONY /STAIR AREA		
AREA OF OPEN TO SKY	26.99	290.52

JOINERY DETAILS


SYMBOLS	DESCRIPTION	SIZES
M.D	MAIN DOOR	1.20 x 2.10
D	DOOR	1.00 x 2.10
D1	DOOR	0.76 x 2.10
W	WINDOW	1.50 x 1.50
W1	WINDOW	1.20 x 1.20
W2	WINDOW	0.91 x 1.20
V	VENTILATOR	0.91 x 0.61

NOTE:

TO PROVIDE RAIN WATER HARVESTING ARRANGMENTS IN THE PROPOSAL CONSTRUCTION AS PER PLAN

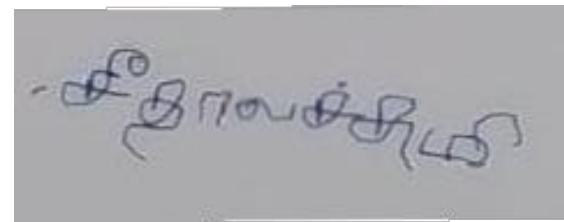

APPLICANT

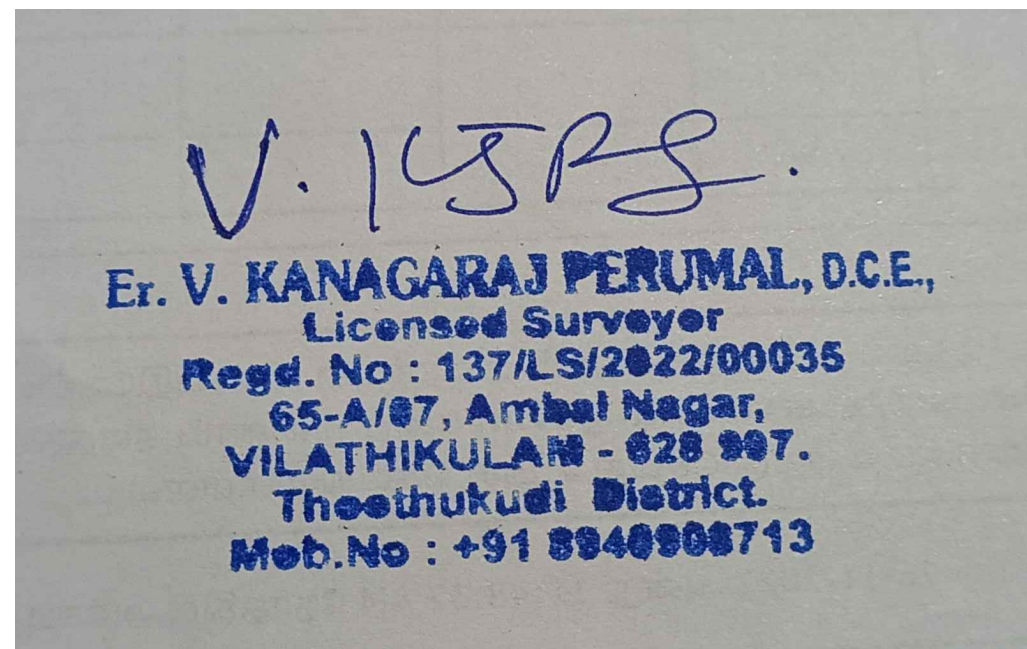

REGISTERED ENGINEER

