

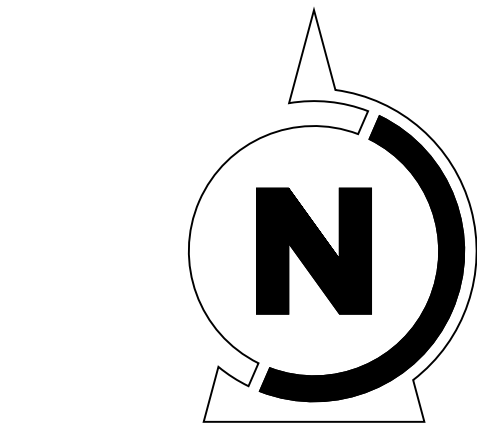
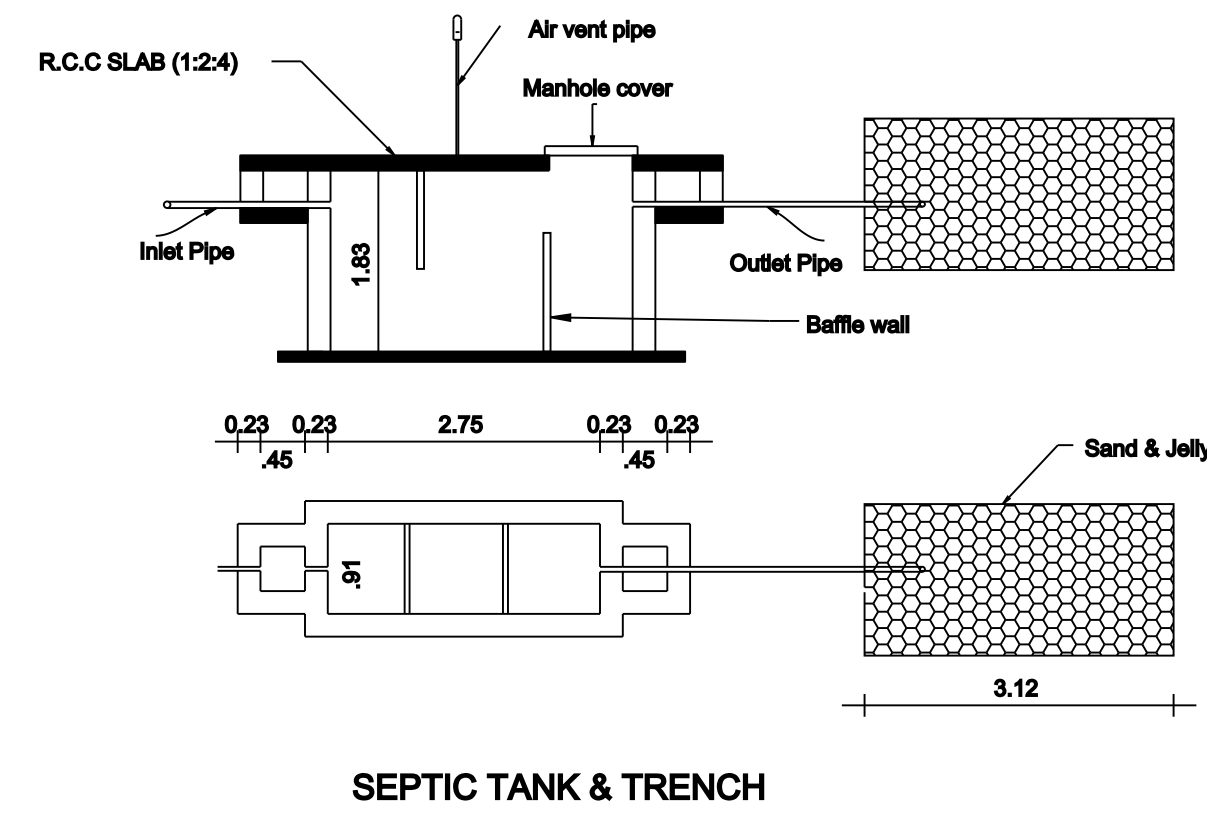
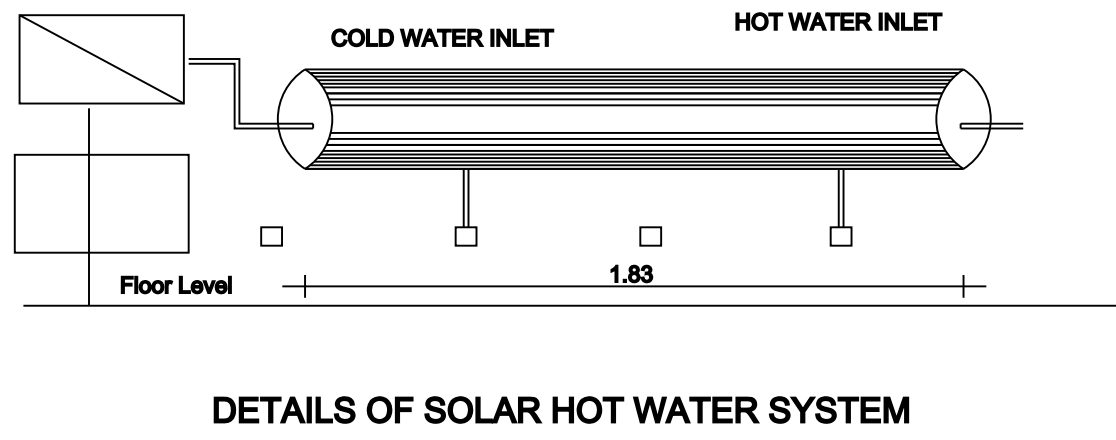
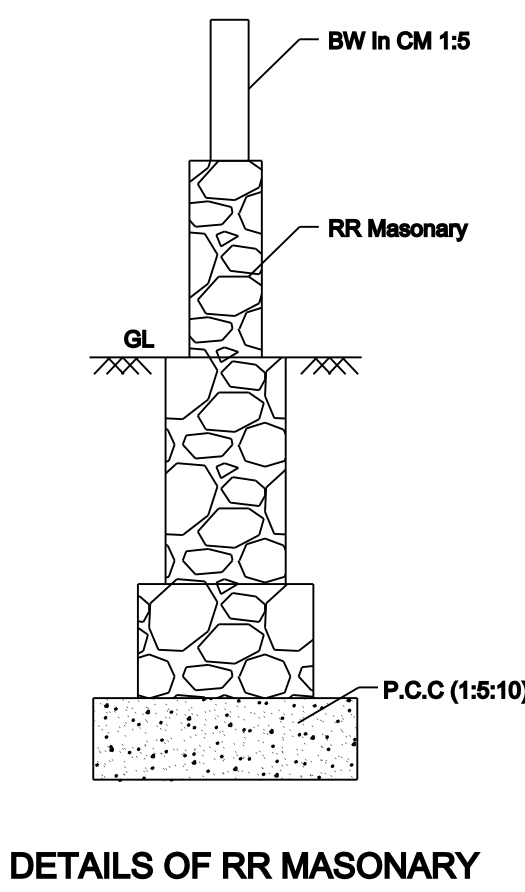
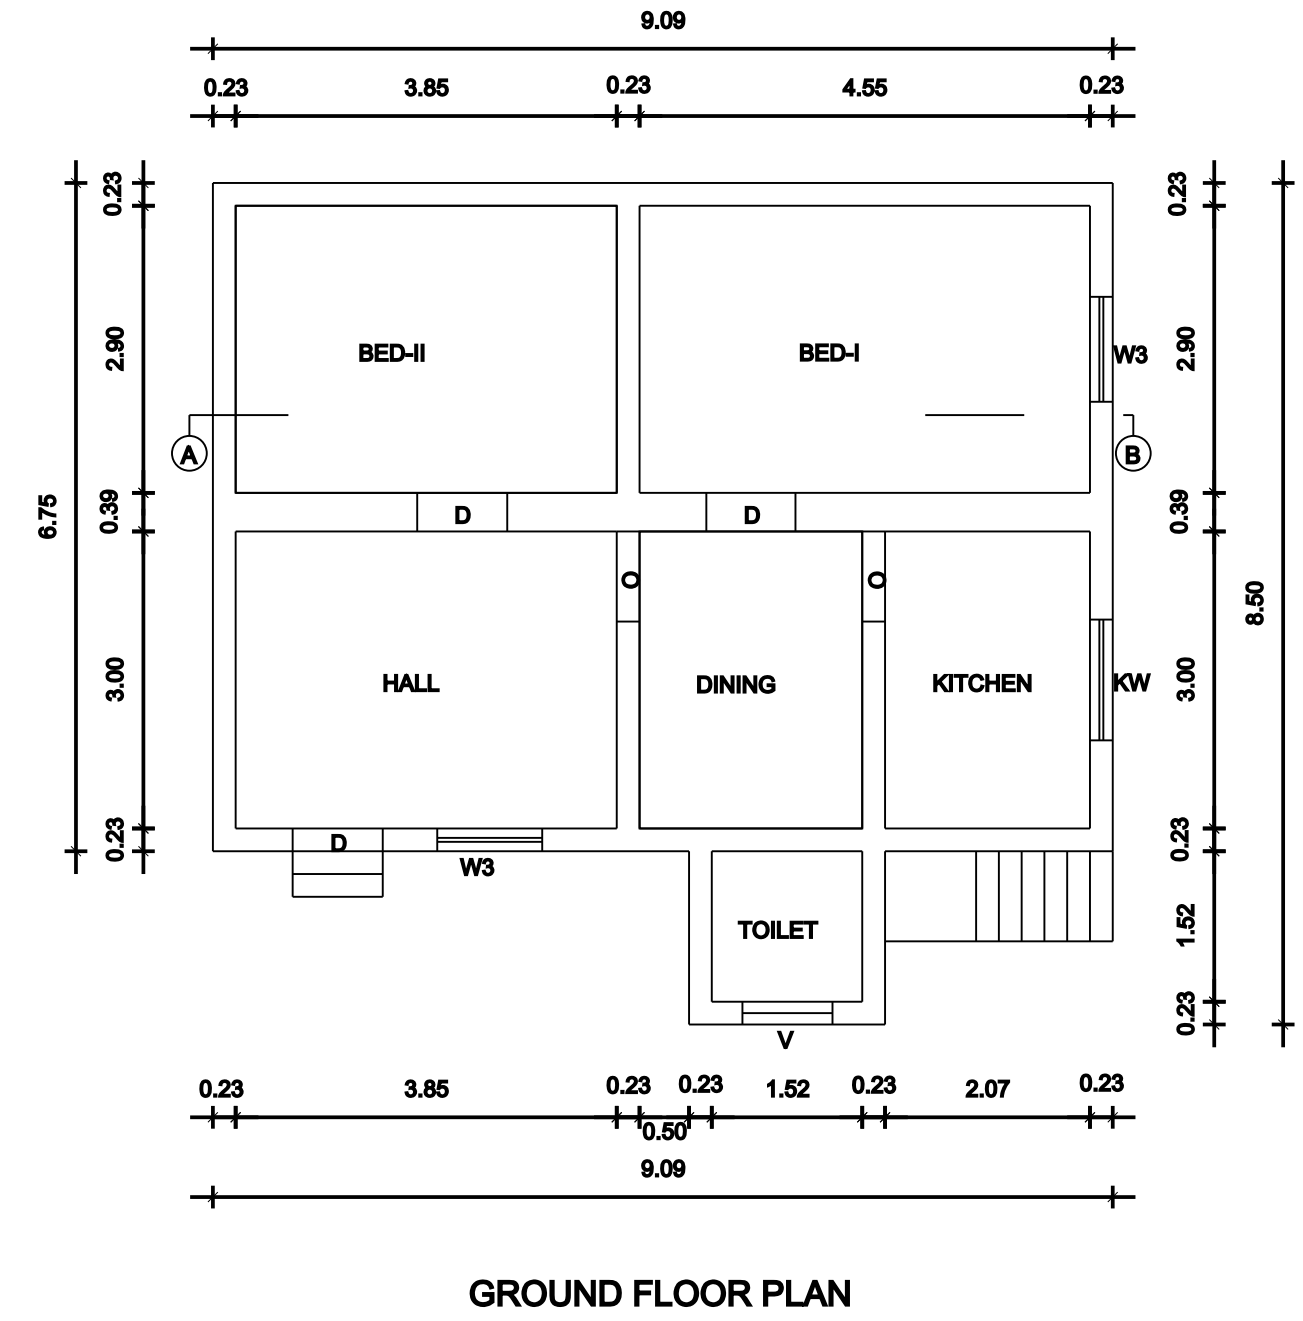
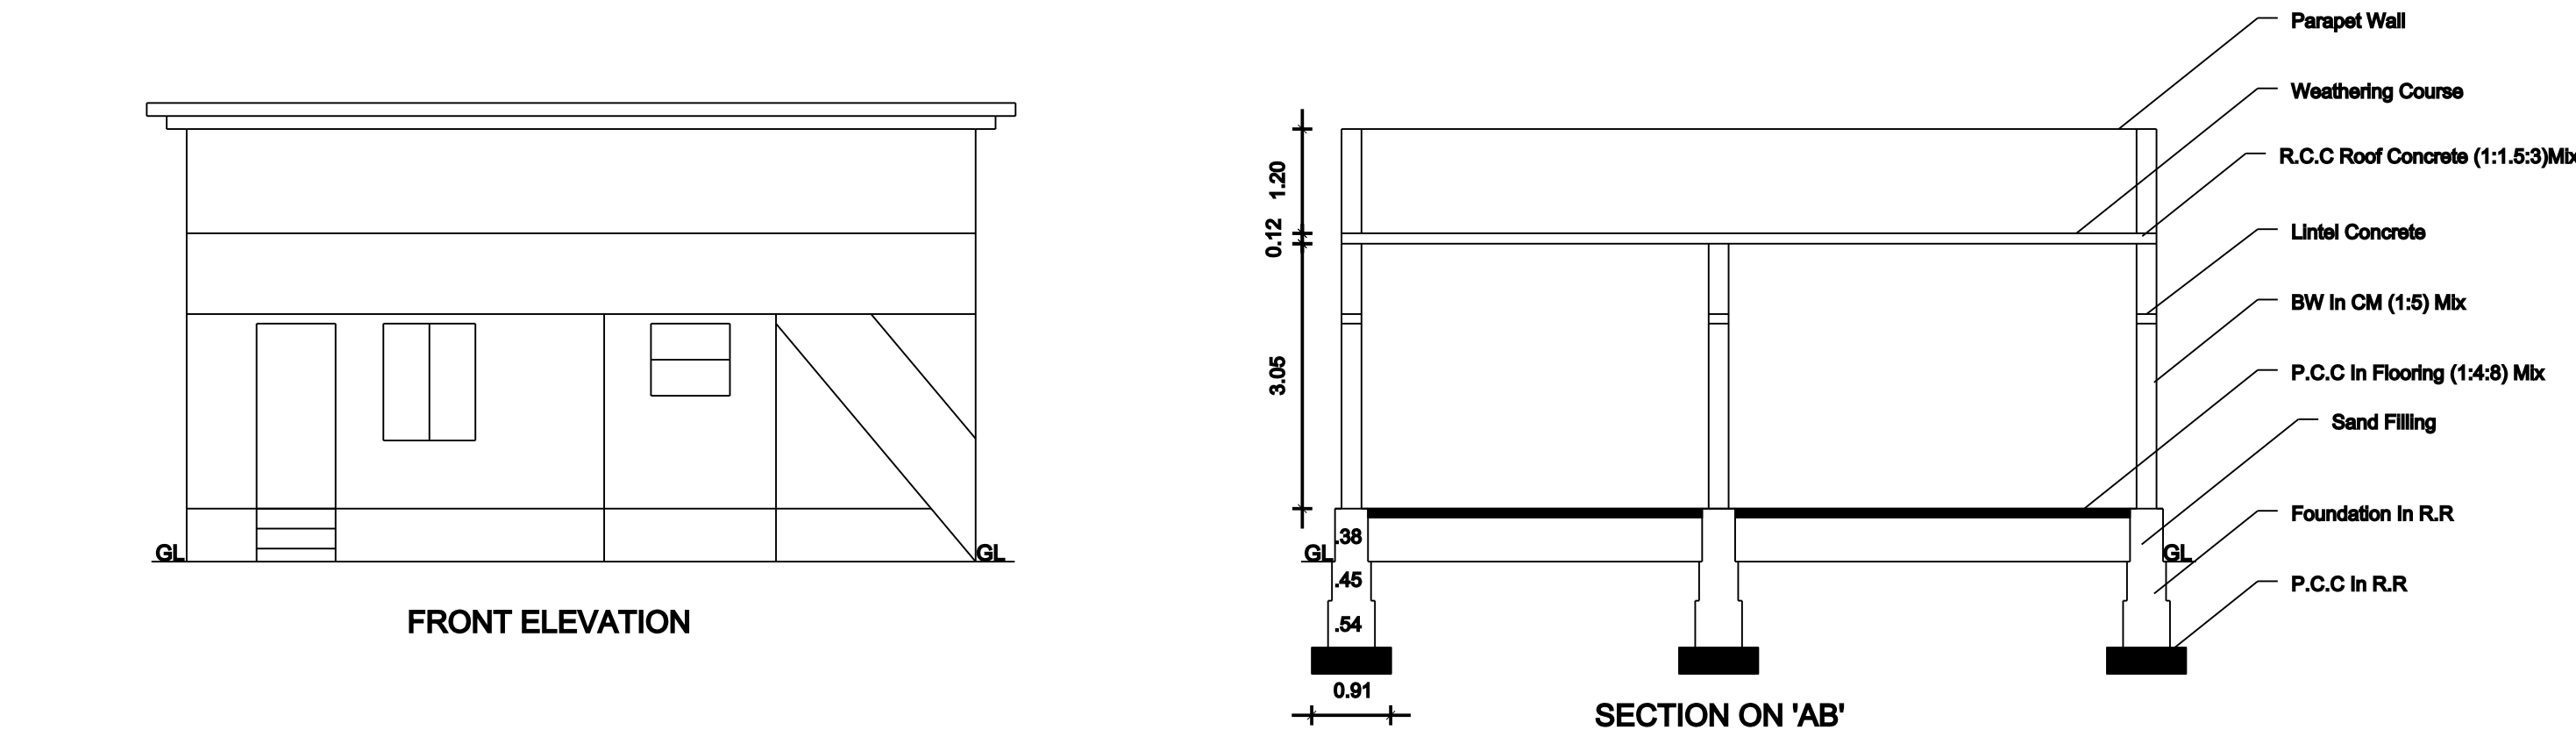
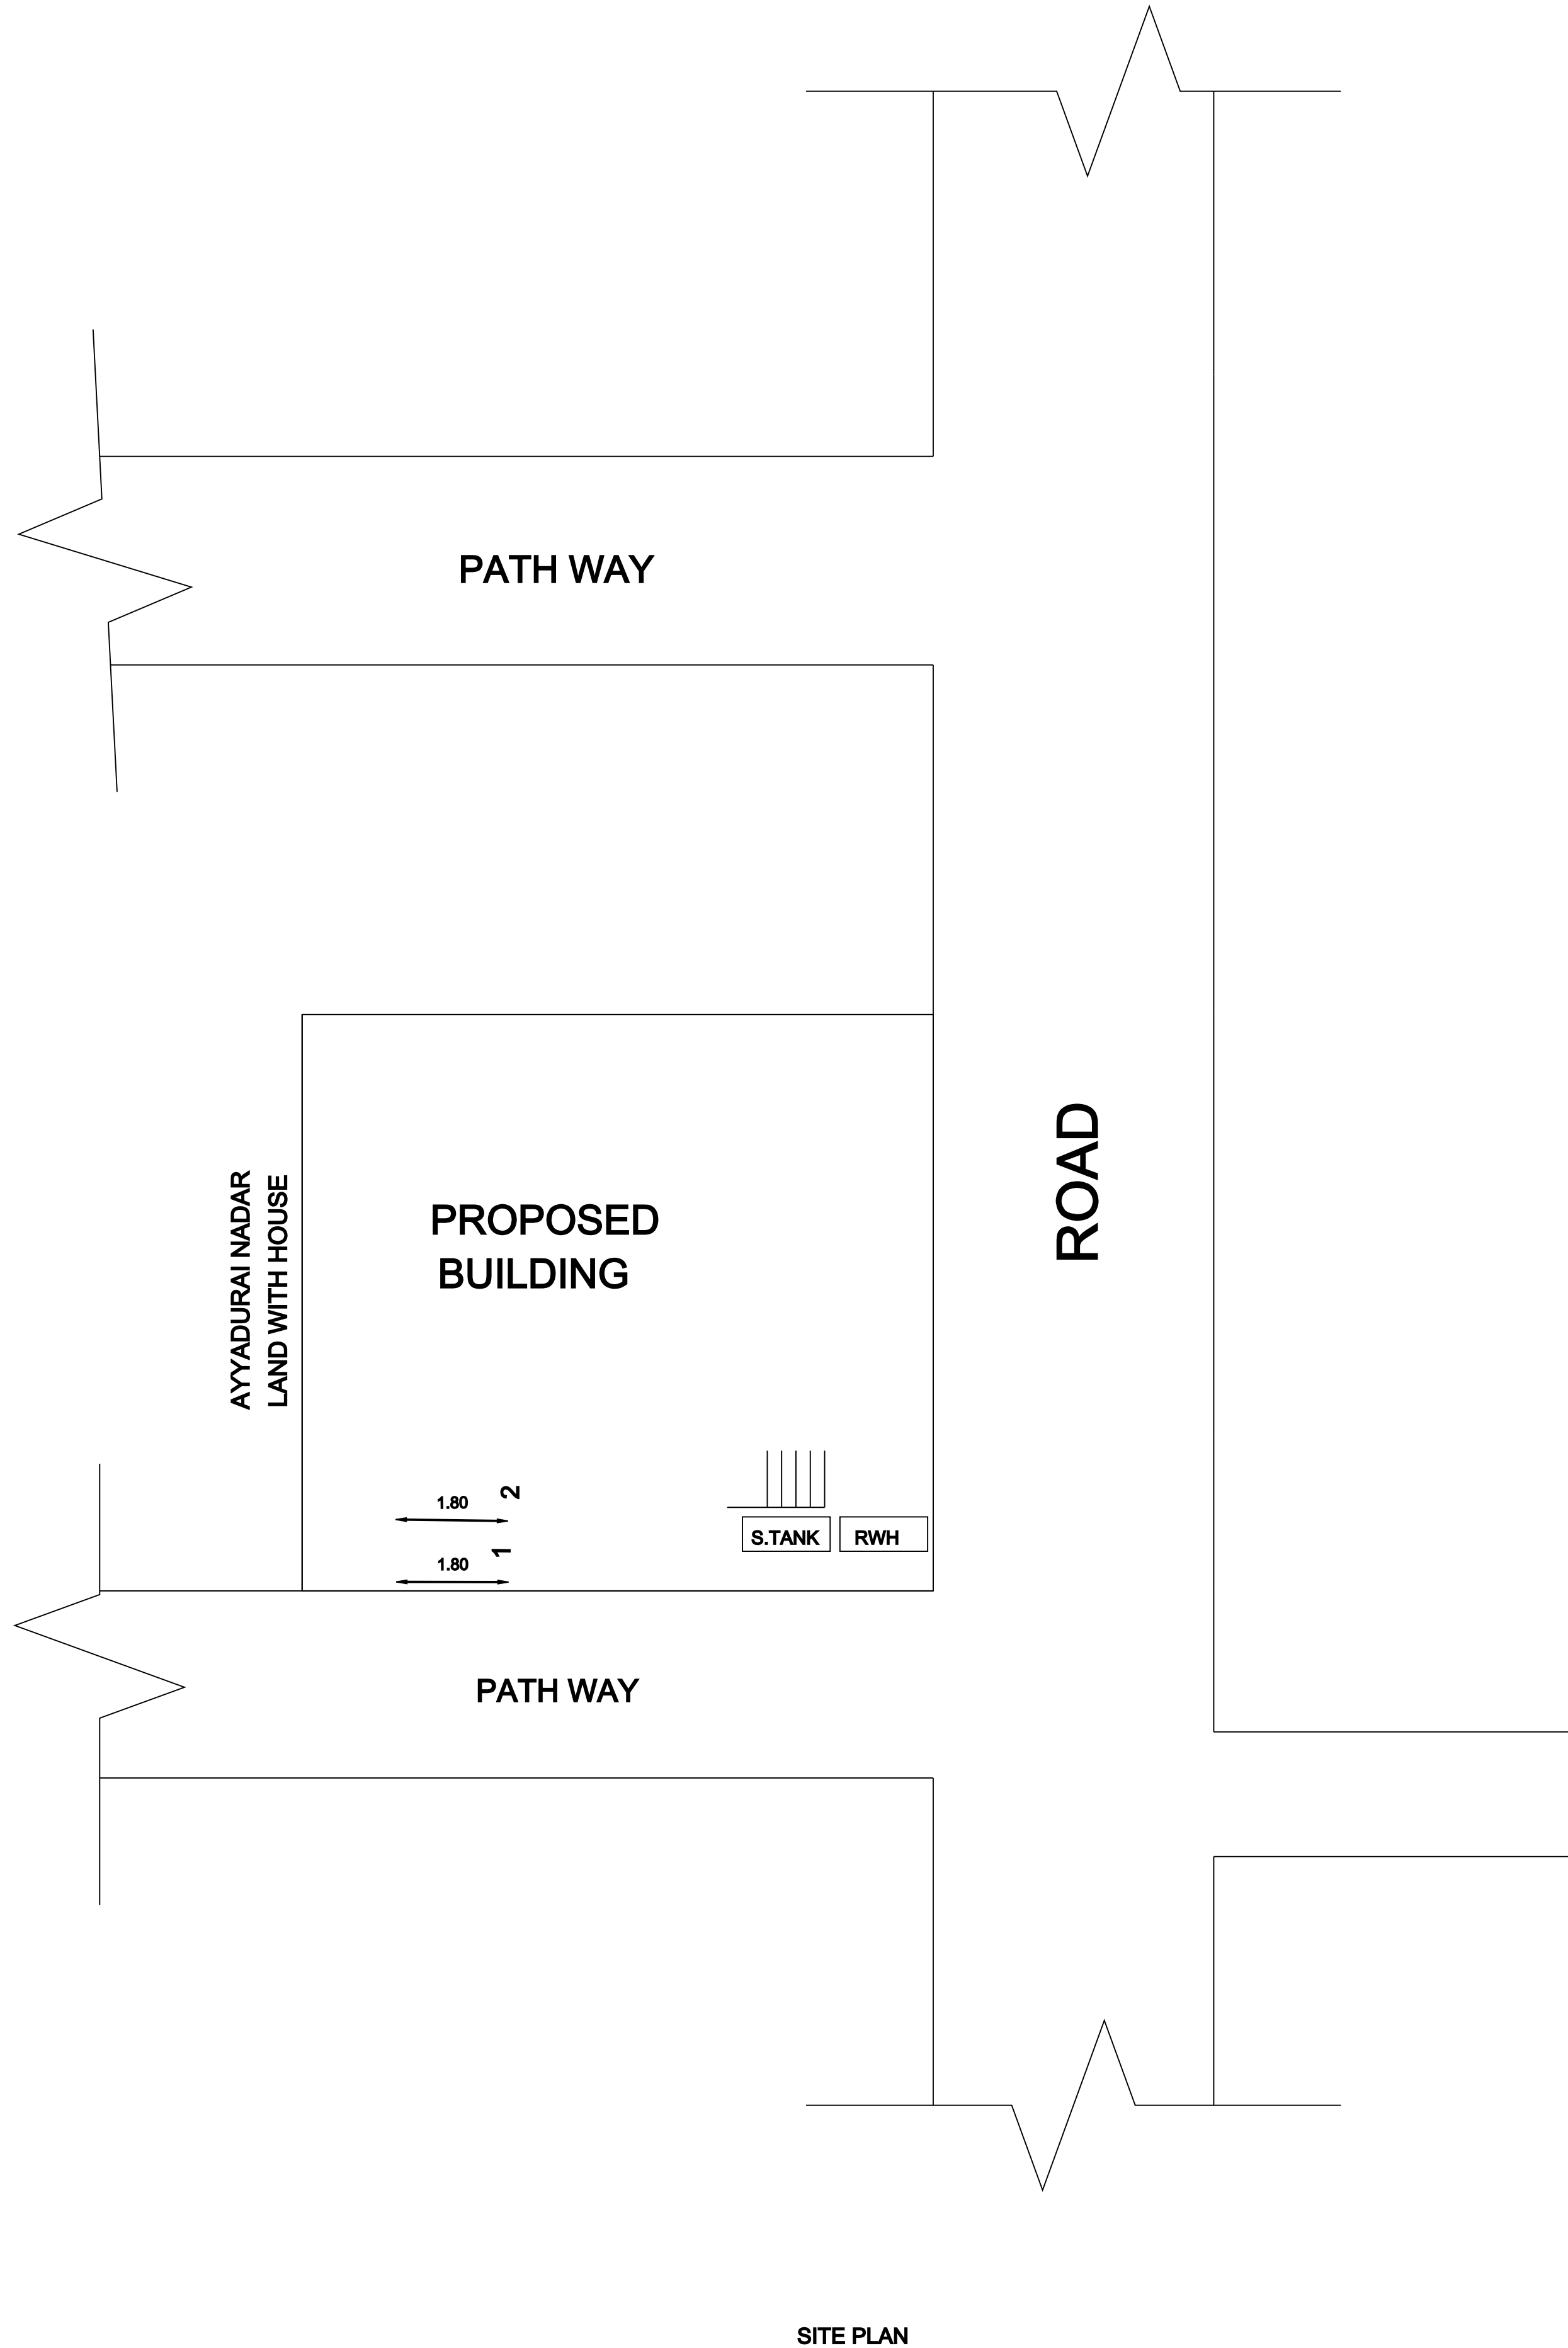


| PLAN SHOWING THE PROPOSED CONSTRUCTION OF A DWELLING HOUSE        | AREA STATEMENT |                       |            |              | JOINERY DETAILS |                |      |      |
|-------------------------------------------------------------------|----------------|-----------------------|------------|--------------|-----------------|----------------|------|------|
| (GROUND FLOOR) IN NATHAM SURVEY NO:-43/21 AT YADAVAR NORTH STREET | <div></div>    | Site Area(2.25 Cents) | 91.00 Sq.m | 979.52 Sq.ft | D               | DOOR           | 1.00 | 2.13 |
| WARD NO:-01 , KADAYANODAI VILLAGE&PANCHAYAT ALWARTHIRUNAGARI      | <div></div>    | Pro Ground Floor Area | 64.82 Sq.m | 697.72 Sq.ft | D1              | DOOR           | 0.76 | 2.13 |
| PANCHAYAT UNION ERAL TALUK THOOTHUKUDI DISTRICT                   | <div></div>    | Open Area             | 26.18 Sq.m | 281.80 Sq.ft | V               | VENTILATOR     | 0.91 | 0.61 |
|                                                                   |                |                       |            |              | KW              | KITCHEN WINDOW | 1.22 | 1.06 |
|                                                                   |                |                       |            |              | W3              | WINDOW         | 1.06 | 1.37 |

NAME OF THE APPLICANT: Mr.I.SAM THEODER (S/O) INBARAJ

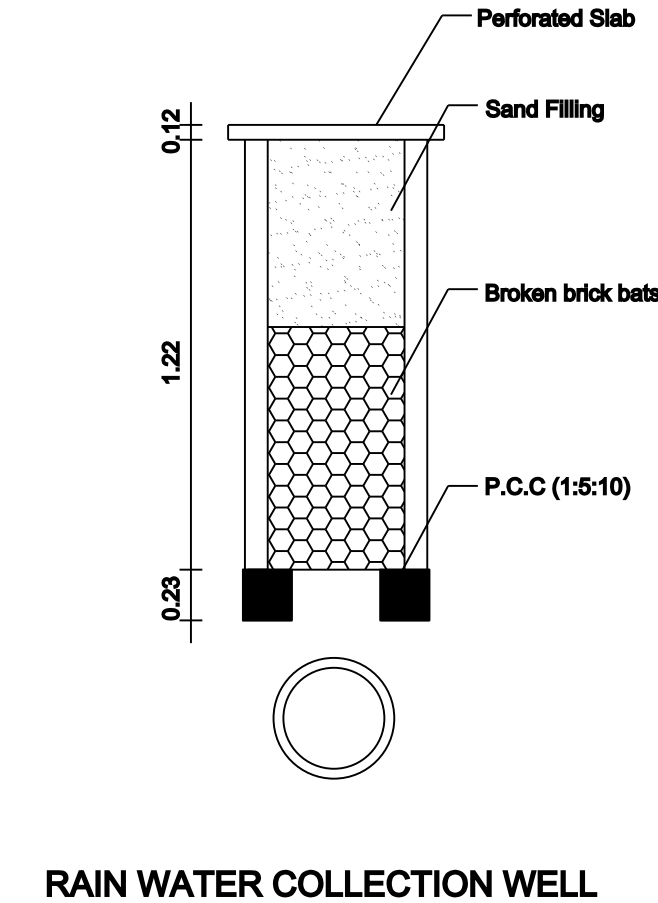

NOTE:  
Rain Water to be Provided  
Waste Water To Garden  
Percolation Pit to be Provided  
Solar System to be Provided

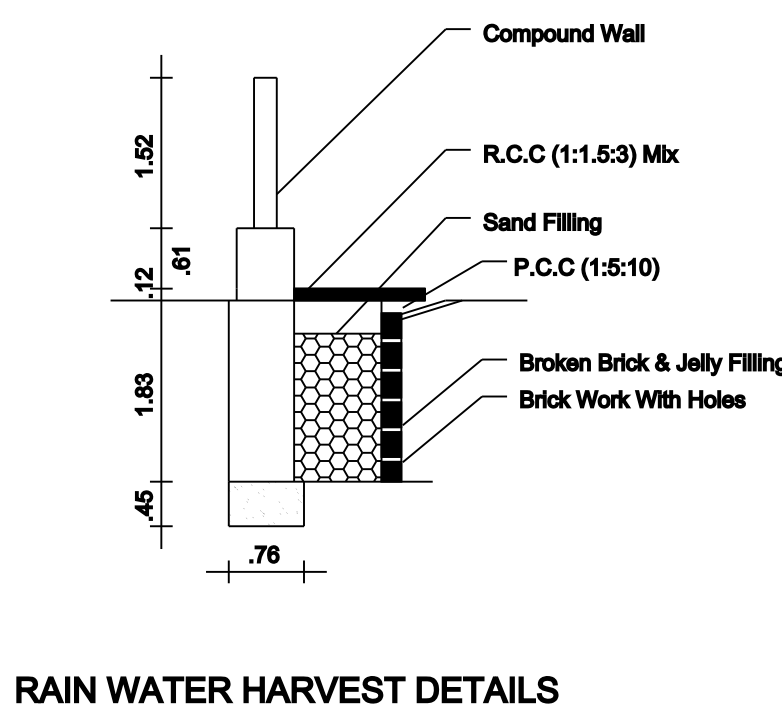

OFFICE USE

APPLICANT

REGISTERED ENGINEER

ALL DIMENSIONS ARE IN METRE (Scale:1:100)