
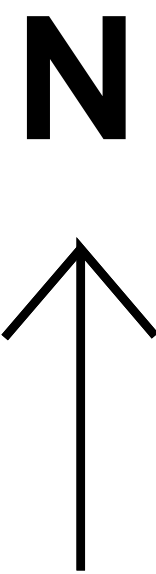
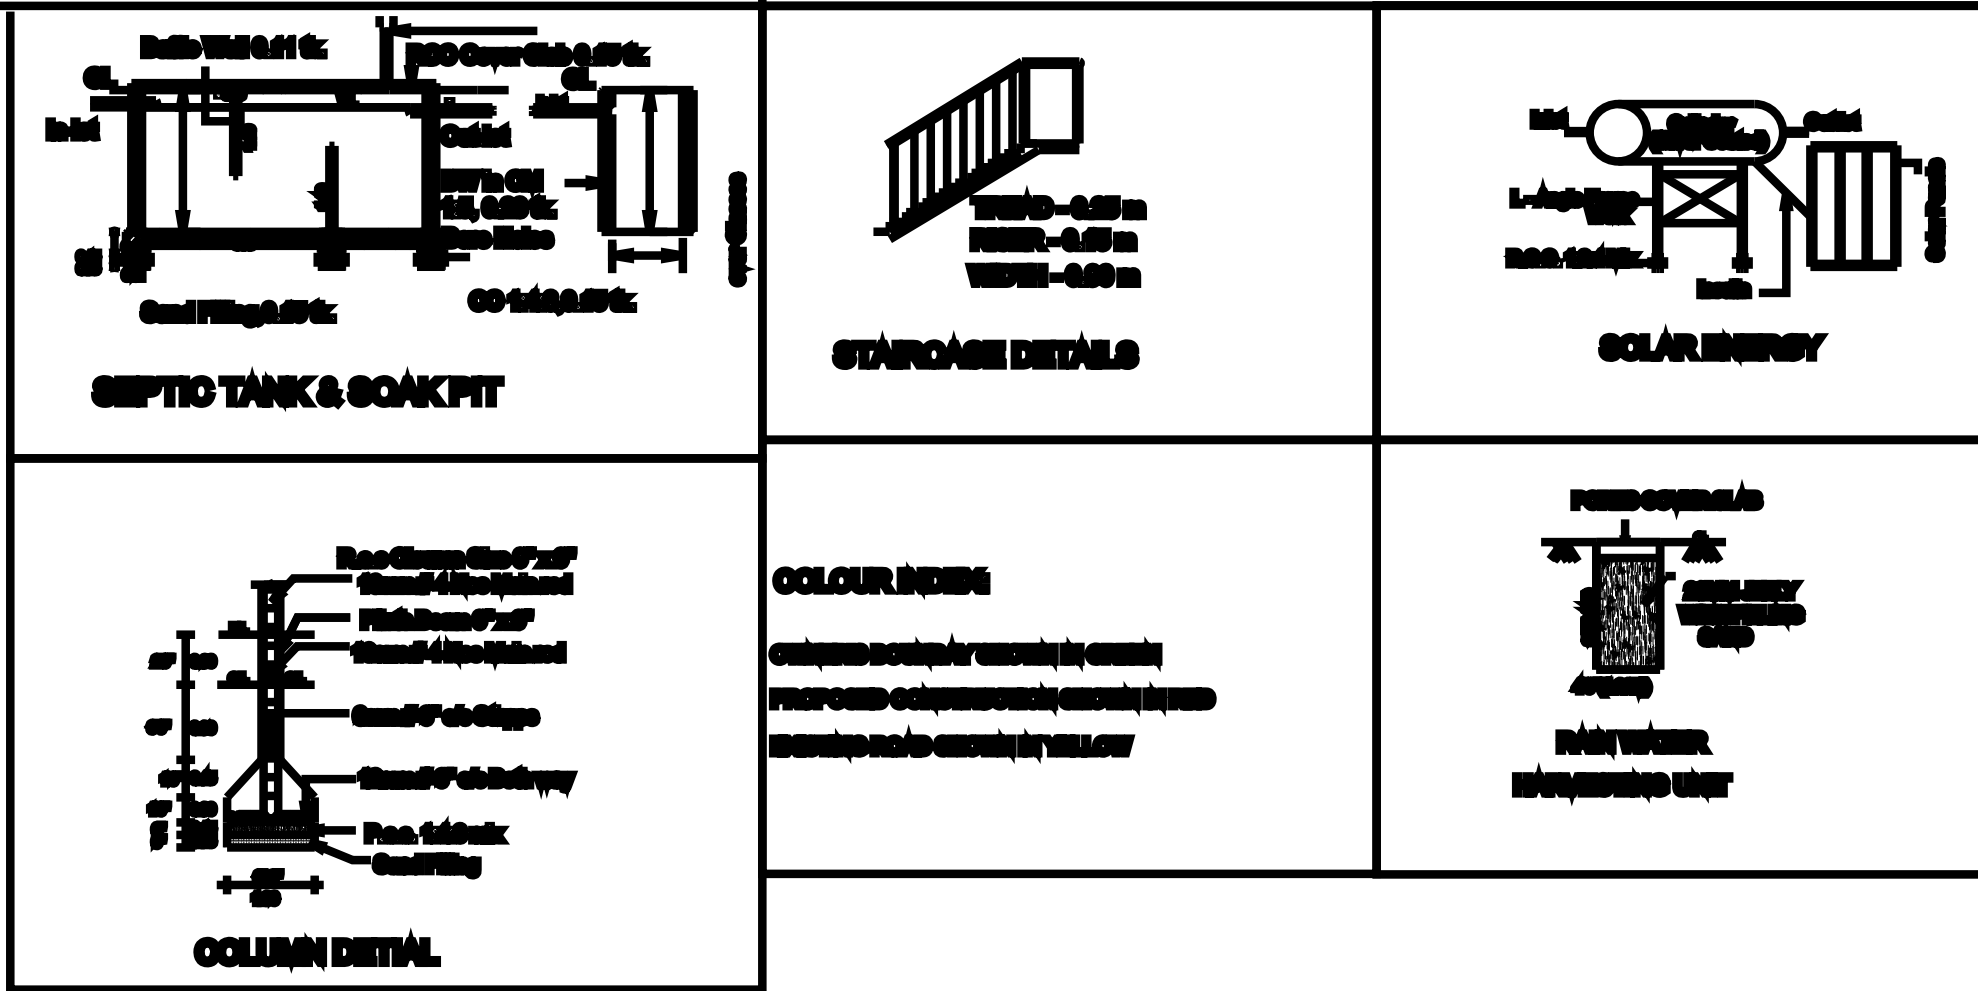
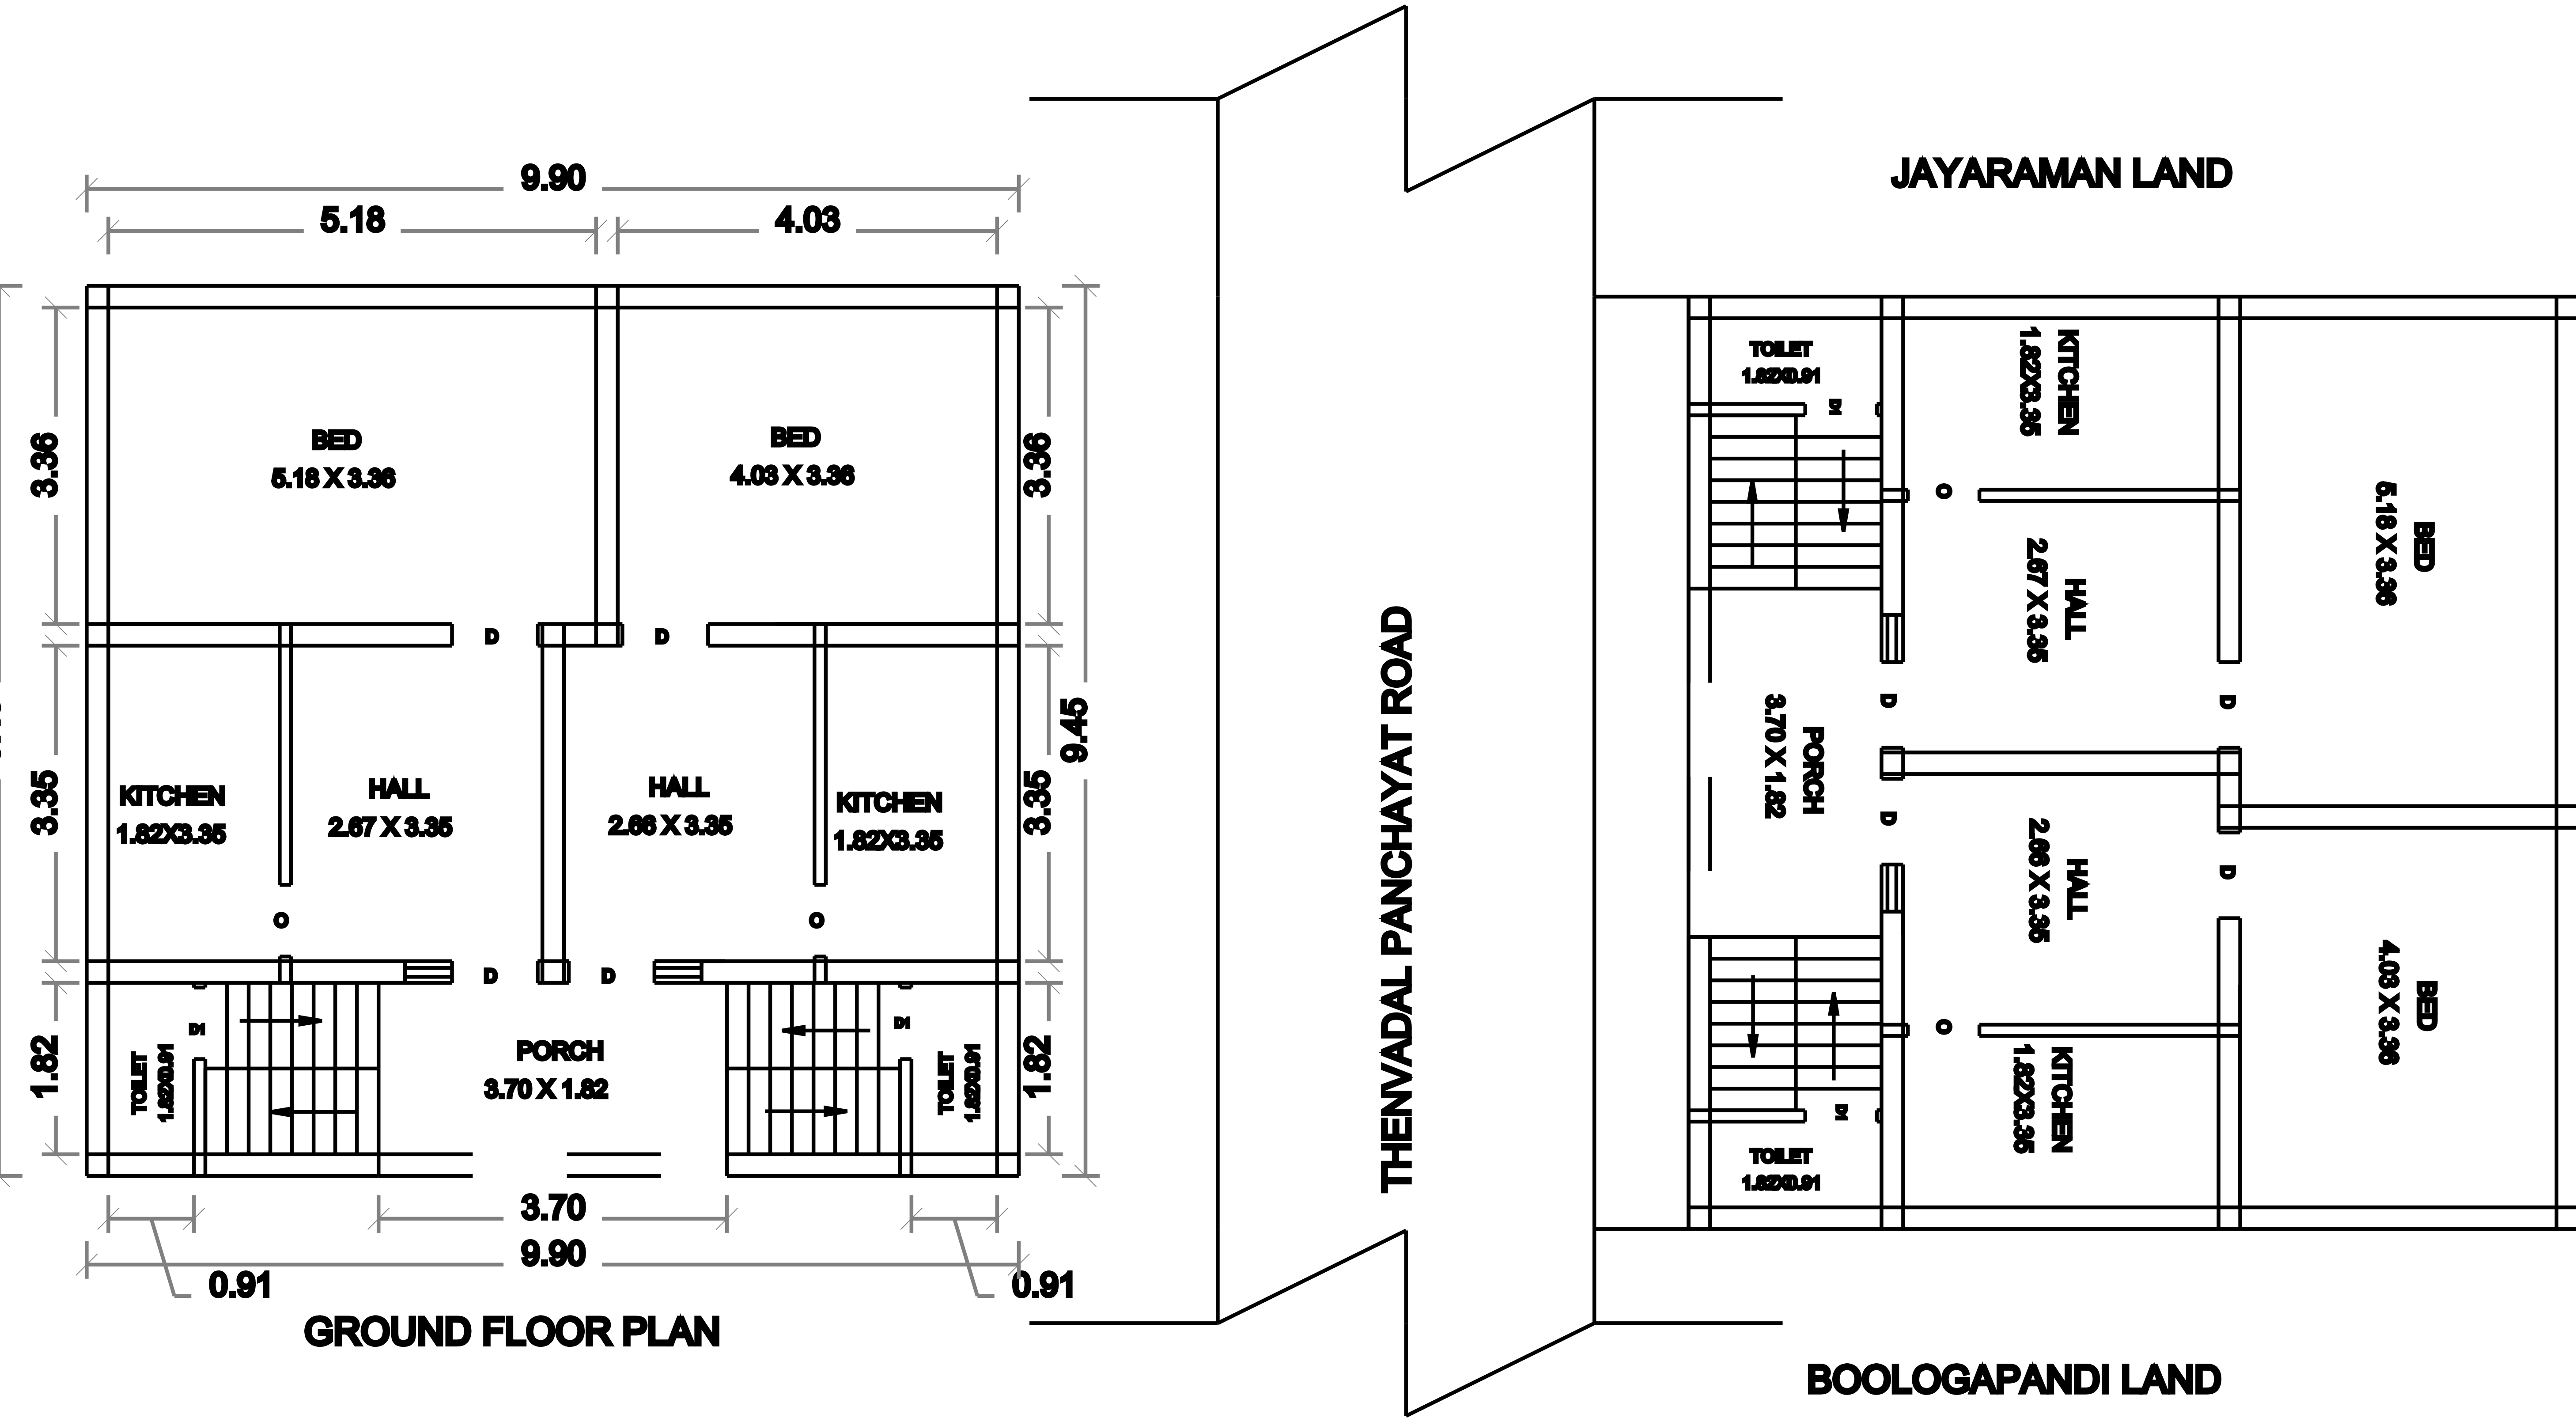


PLAN SHOWING THE PROPOSED CONSTRUCTION OF RESIDENTIAL BUILDING IN TWO HOUSE AFTER DEMOLISHING THE HOUSE DOOR NO:3/162 ,IN SURVEY NO-279/20 , WARD NO:03 , AT NORTH STREET , KILPIDAGAI KASPA VILLAGE PANCHAYAT , SRIVAIKUNTAM UNION ,
OWNER NAME : Mr.PALPANDI , S/o.Mr.MUTHU ,

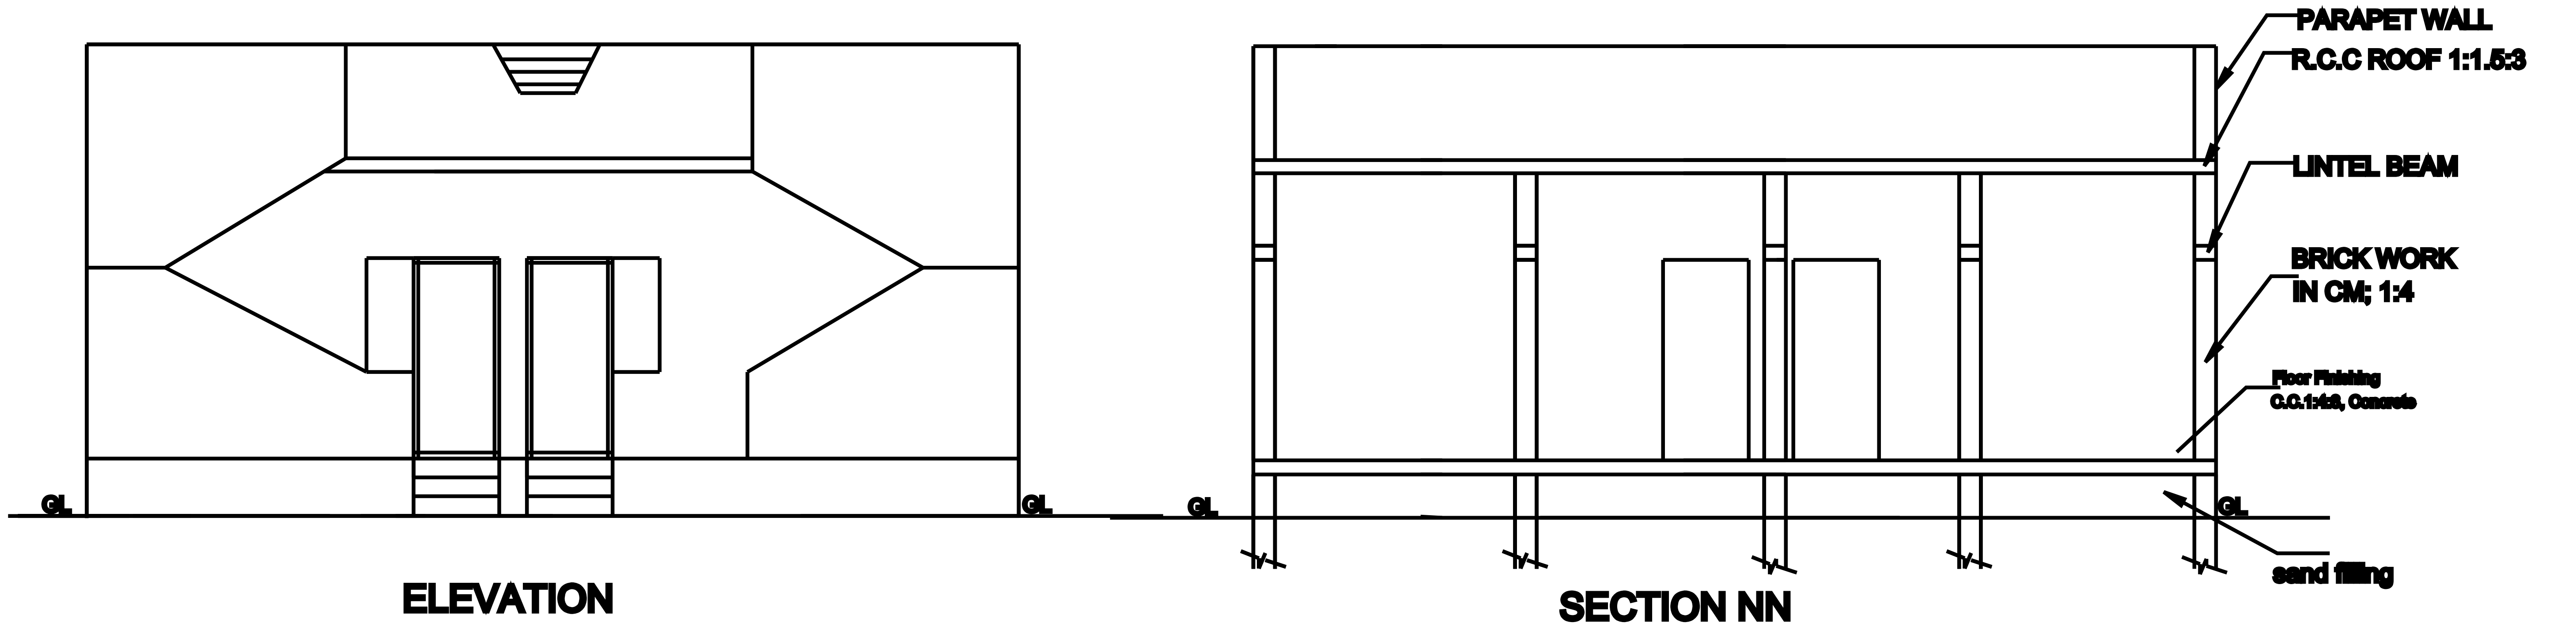


AREA DETAILS:

DESCRIPTION OF THE WORK	Sq. M.	Sq. ft.
TOTAL AREA OF THE SITE	101.57	1093.36
PRO.GROUND FLOOR AREA	93.55	1006.65
TOTAL OPEN AREA	8.02	86.70

JOINERY DETAILS:

DESCRIPTION	FEET	METER
MAIN DOOR	4'-0" X 7'-0"	1.22 X 2.10
INNER DOOR	3'-3" X 7'-0"	1.00 X 2.10
TOILET DOOR	2'-6" X 7'-0"	0.76 X 2.10
WINDOW	4'-6" X 4'-6"	1.37 X 1.37
WINDOW	3'-6" X 4'-6"	1.06 X 1.37
VENTILATER	3'-6" X 2'-6"	0.91 X 0.76

OWNER NAME : Mr.PALPANDI ,

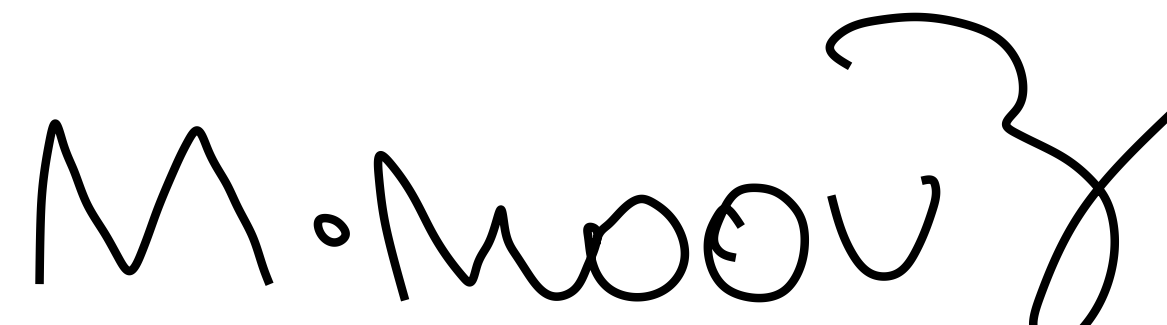
Er.M.Manthirammoorthy D.C.E
Licensed Surveyor REG.NO:SVM/2023/03
PRIYAM CONSTRUCTION
10/3-16, Mukkani Main Road
R.S.Puram, Eral - 628801
ENGINEER Cell No : 72006 41195