




PLAN SHOWING THE PROPOSED CONSTRUCTION OF RESIDENTIAL BUILDING IN SURVEY NO:482/1 , SUB DIVISION NO:482/1A2 ,
WARD NO:01 , AT KILASAPURAM STREET , AGRAHARAM STREET, AMMANPURAM VILLAGE PANCHAYAT , THIRUCHENDUR UNION ,
OWNER NAME : Mr.BRAMMA NAYAGAM , S/o.Mr.SIVARAMAN ,

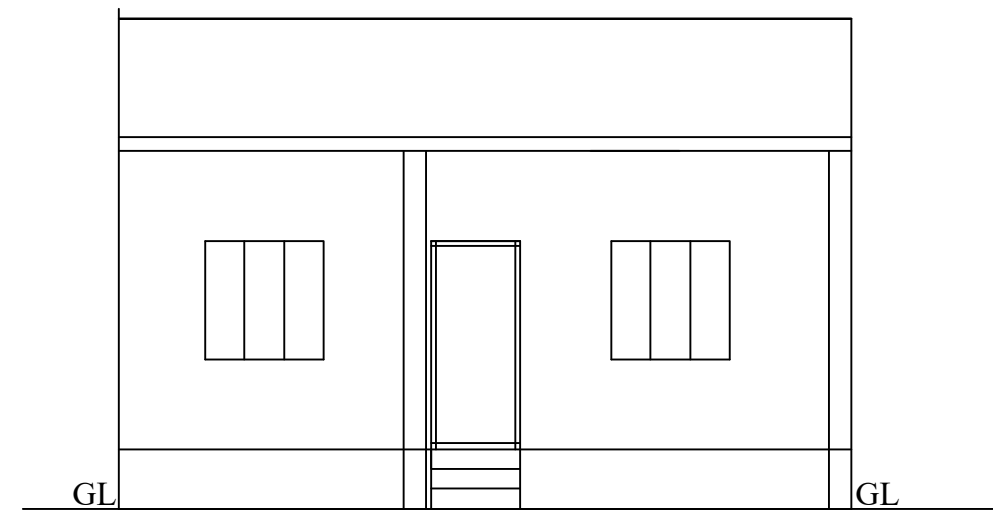

ELEVATION

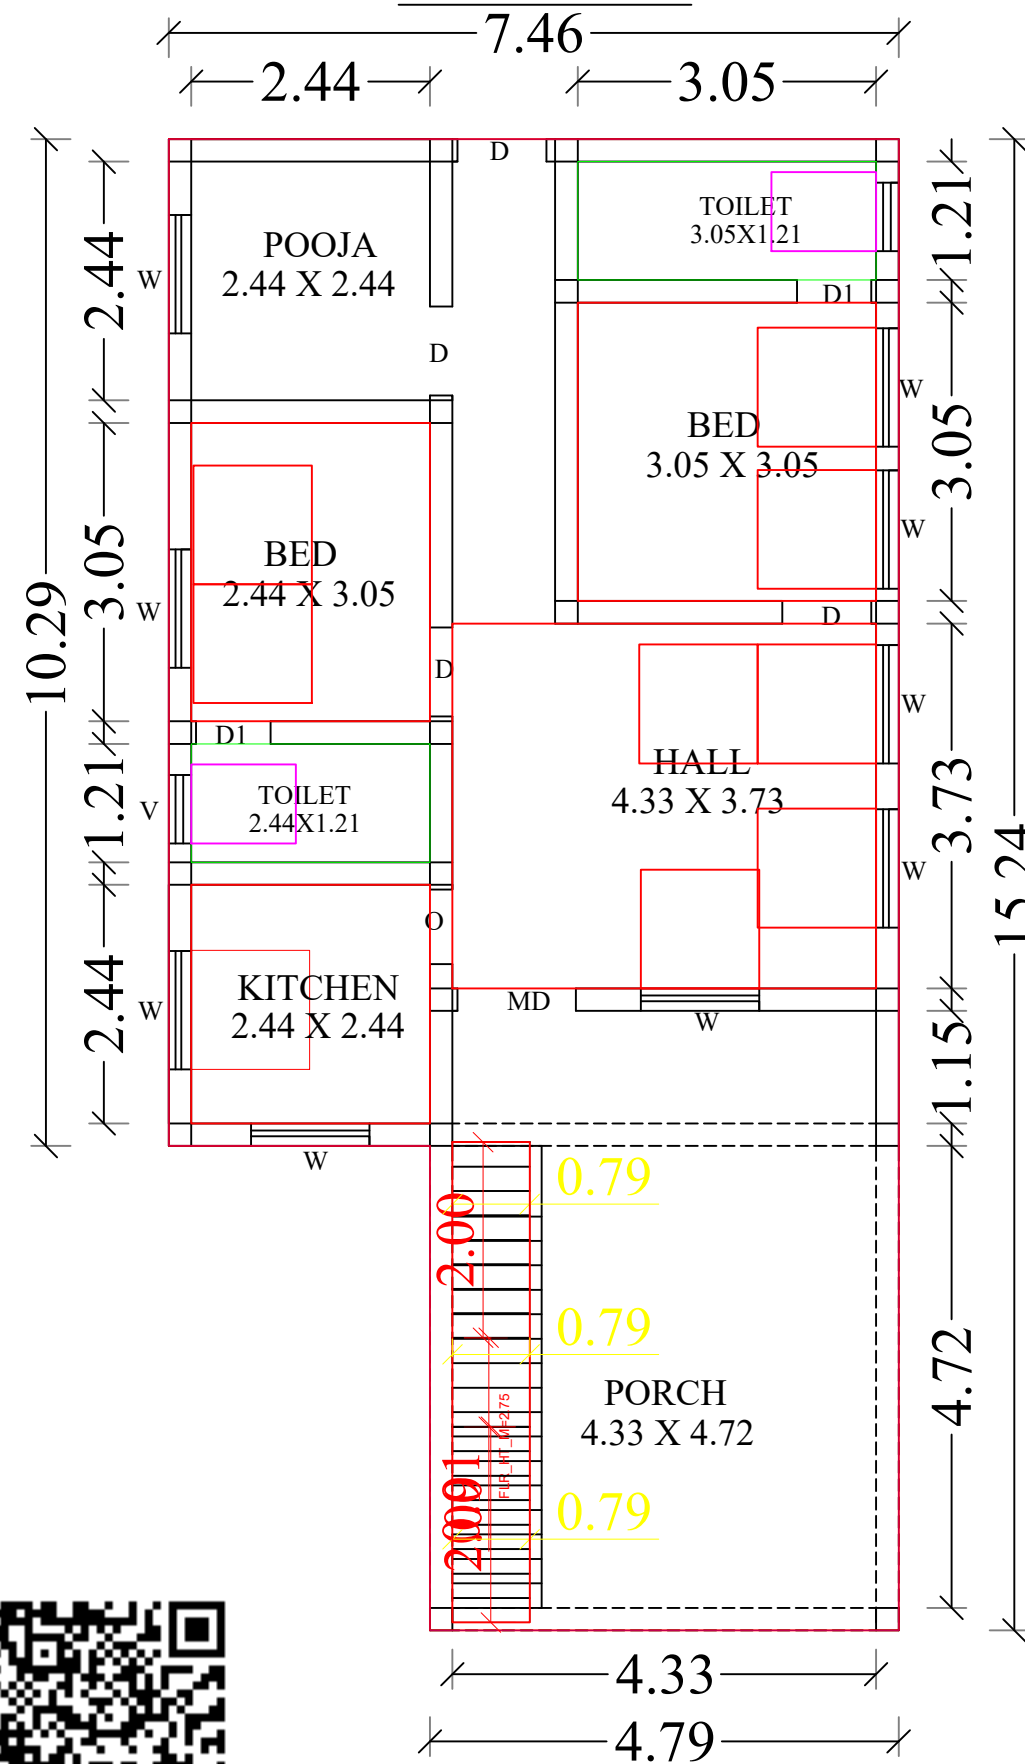


PRO.GROUND FLOOR

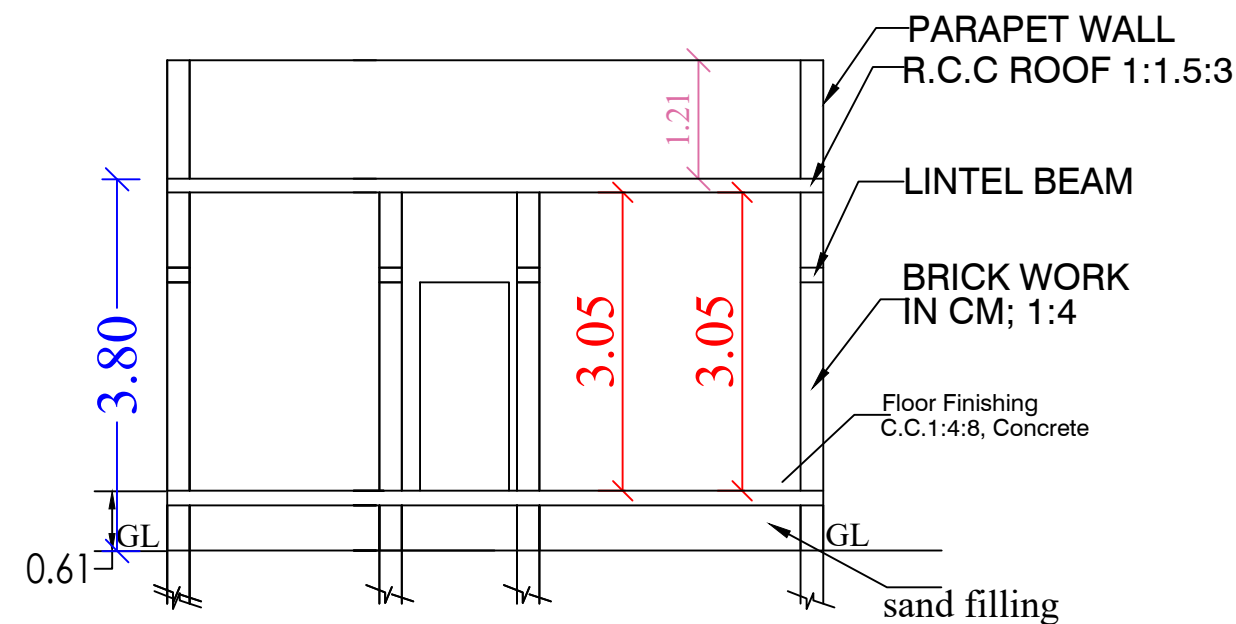

SECTION NN

VASUDEVAN LAND




V.S.HAJIAR LAND

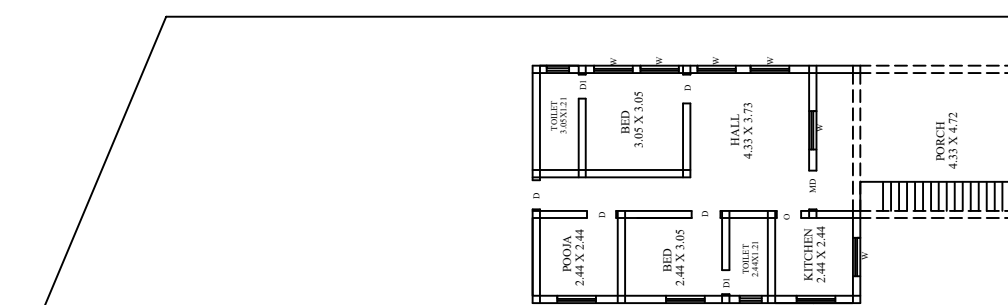

PRINCESSBALL LAND

KILASAPURAM STREET

SITE PLAN

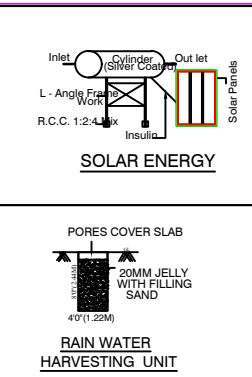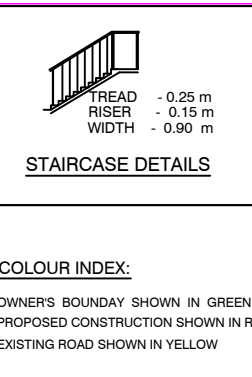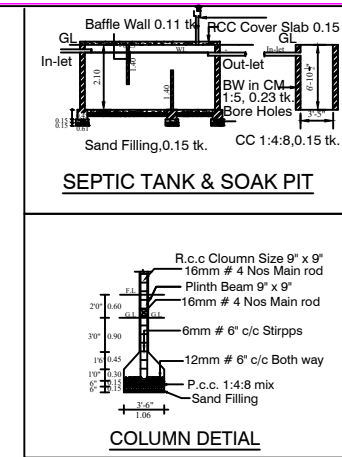

AREA DETAILS:

DESCRIPTION OF THE WORK	Sq. M.	Sq. ft.
TOTAL AREA OF THE SITE	408.44	4396.47
PRO.GROUND FLOOR AREA	100.47	1081.05
TOTAL OPEN AREA	307.97	3315.42

JOINERY DETAILS:

DESCRIPTION	FEET	METER
MAIN DOOR	4'-0" X 7'-0"	1.22 X 2.10
INNER DOOR	3'-3" X 7'-0"	1.00 X 2.10
TOILET DOOR	2'-6" X 7'-0"	0.76 X 2.10
WINDOW	4'-6" X 4'-6"	1.37 X 1.37
WINDOW	3'-6" X 4'-6"	1.06 X 1.37
VENTILATER	3'-6" X 2'-6"	0.91 X 0.76

S. Bramma Nayagan

OWNER NAME : Mr.BRAMMA NAYAGAM ,

M. Manthiram
Er.M.Manthirammoorthy D.C.E
Licensed Surveyor REG.NO:TCR/2023/01
PRIYAM CONSTRUCTION
10/3-16, Mukkani Main Road
R.S.Puram, Eral - 628801
ENGINEER Cell No : 72006 41195