


PLAN SHOWING THE PROPOSED CONSTRUCTION OF RCC ROOF COMMERCIAL BUILDING IN S.NO:309/257 AT K.CHIDAMBARAPURAM VILLAGE & PANCHAYAT , KAYATHAR UNION AND TALUK, THOOTHUKUDI DISTRICT.


NAME OF THE APPLICANT: Mr.K.RAMKUMAR S/O.Mr.KRISHNASAMY

NOTE:

- Rain Water to be Provided
- Waste Water To Garden
- Percolation Pit to be Provided
- Solar System to be Provided

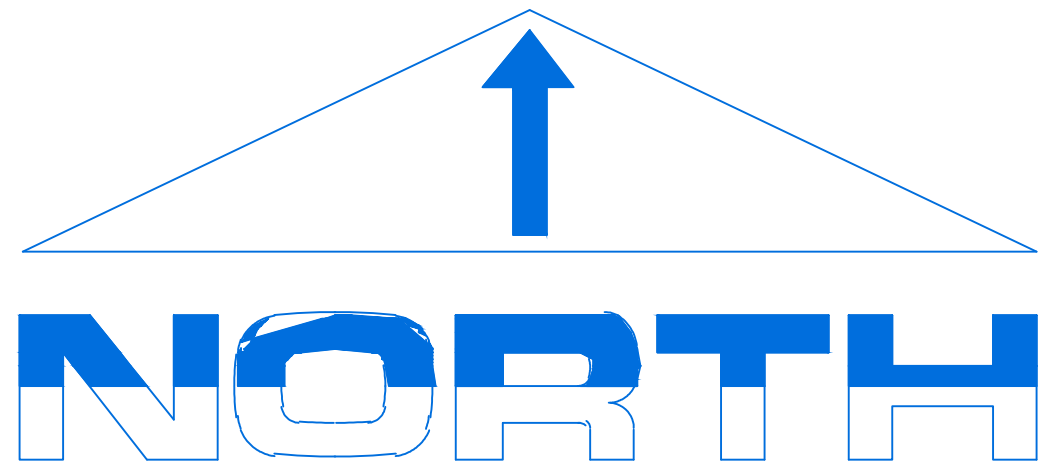


SCALE :- 1 : 100

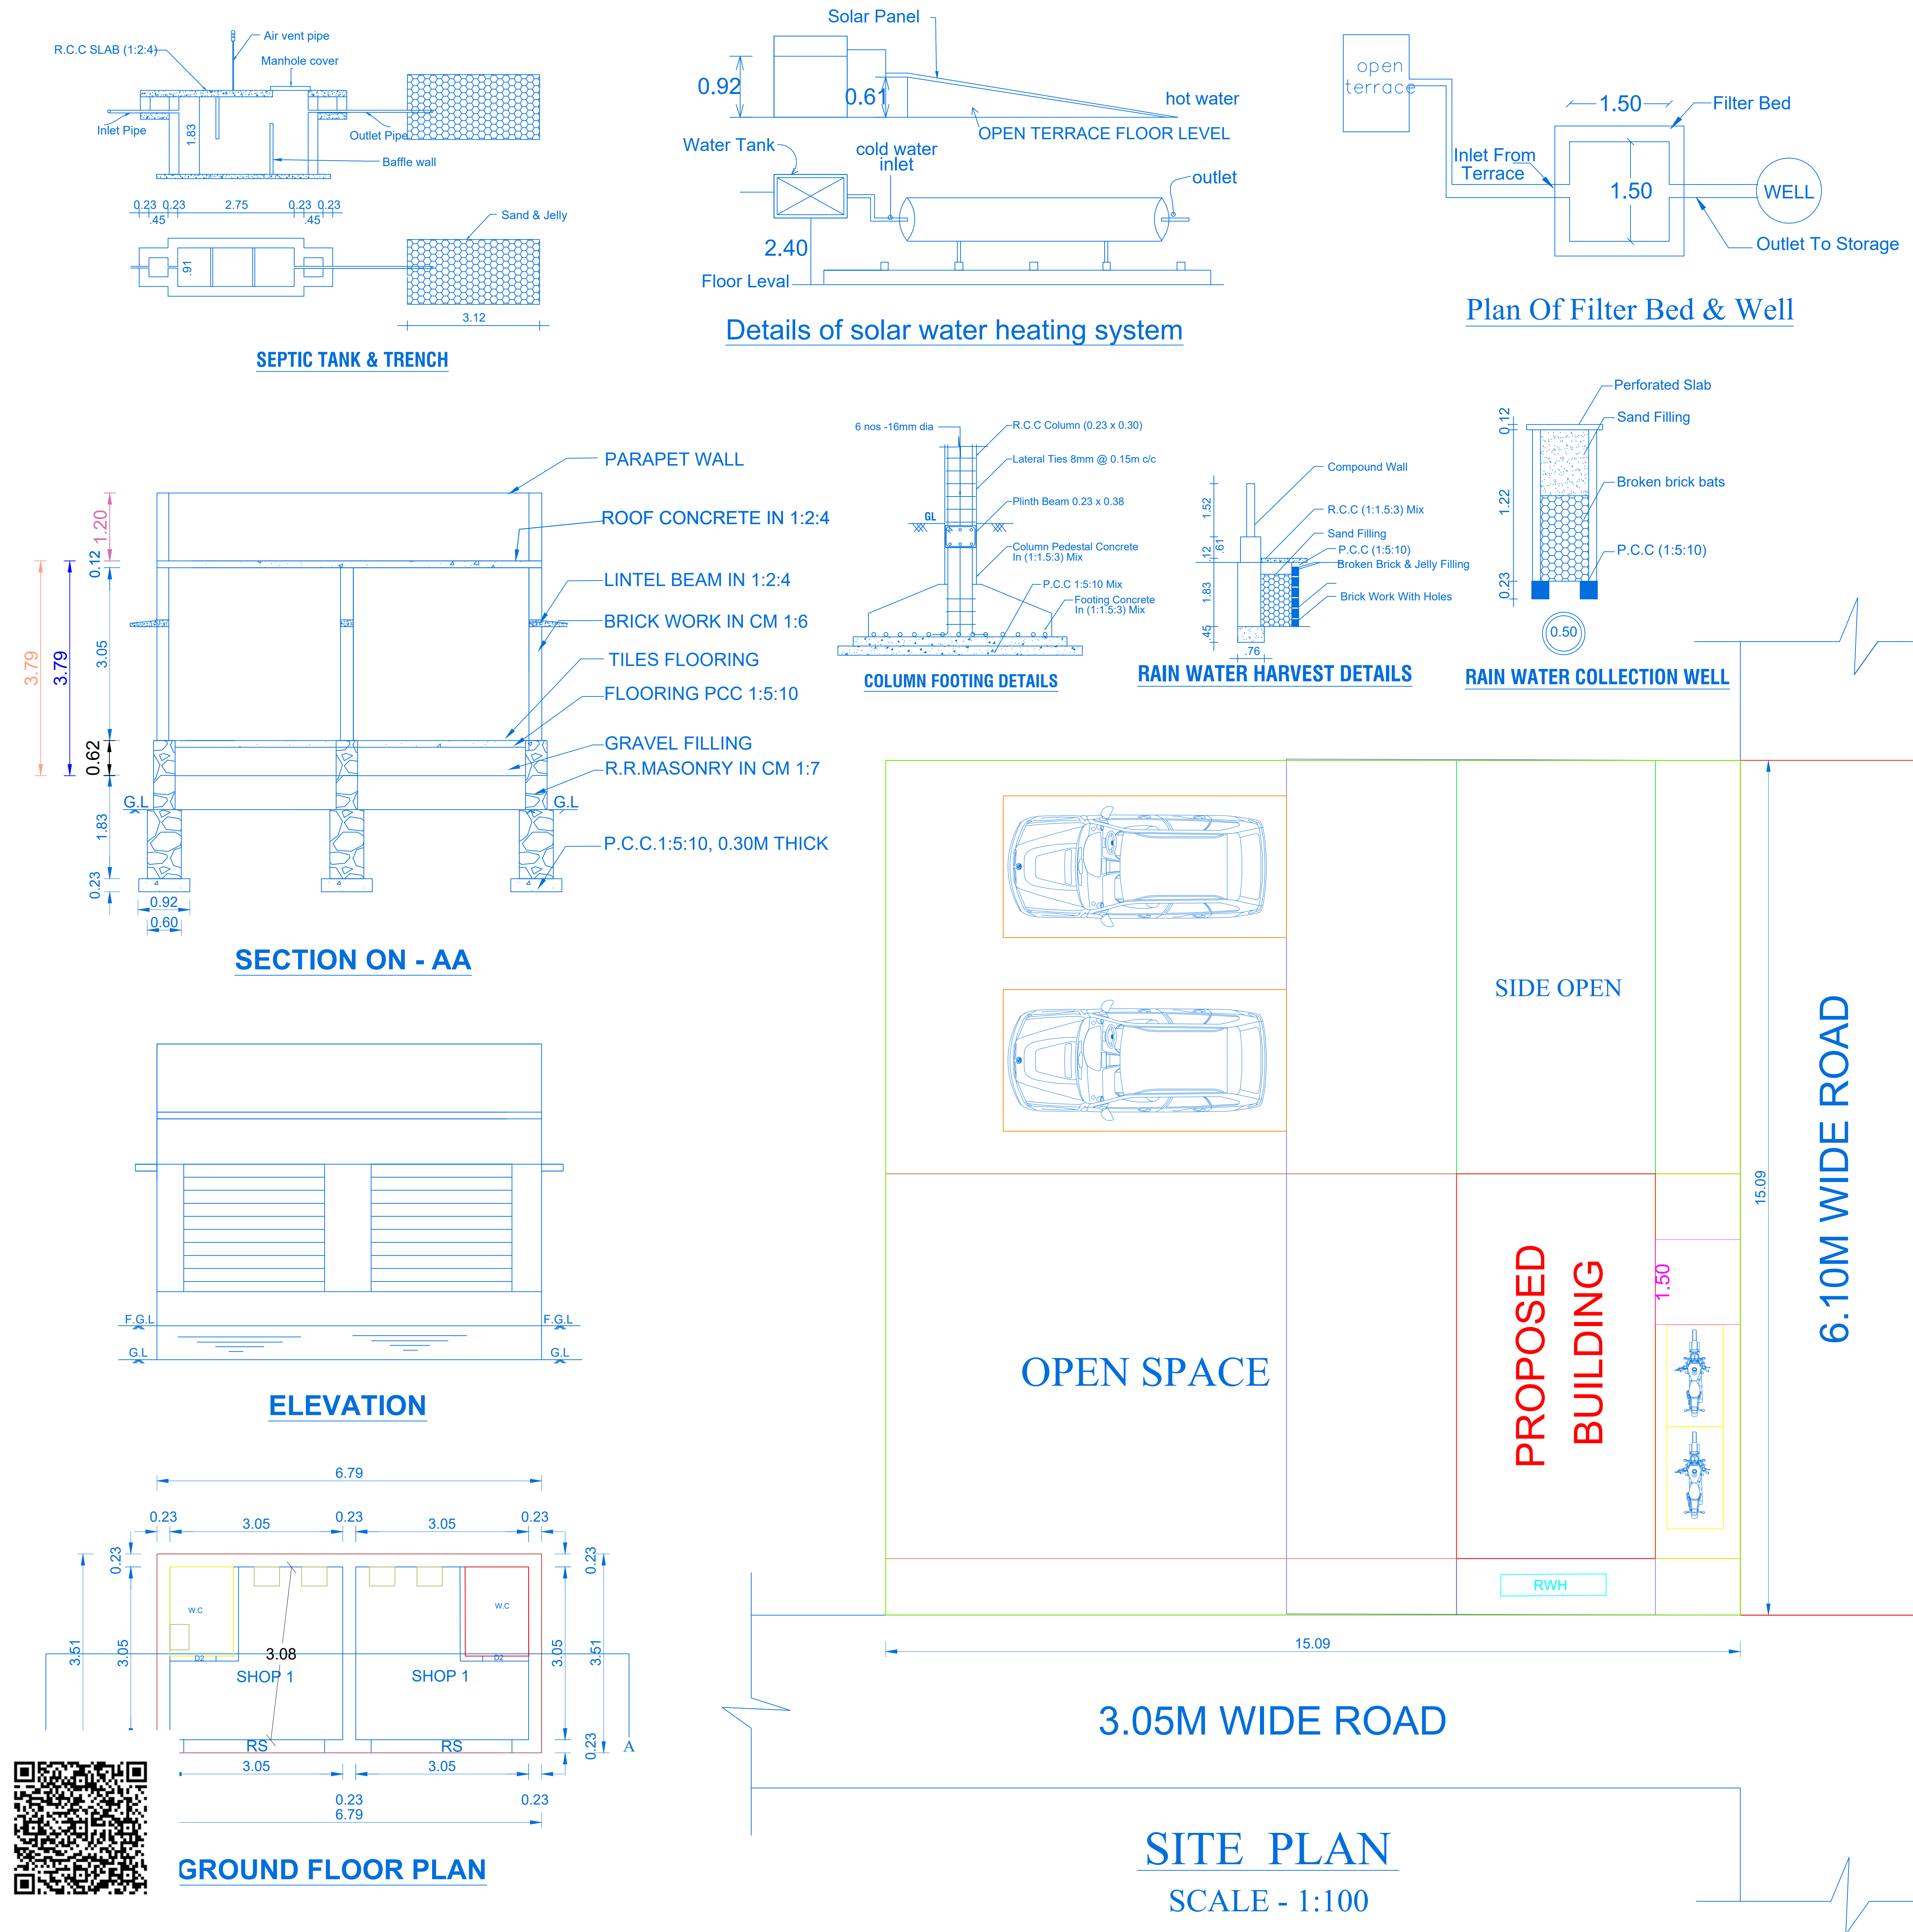

REFERENCE	COLOUR INDEX	SQ M	SQ FT
AREA OF DOCMENT		227.63	2450.25
AREA OF SITEAS PER SUPER IMPOSED		227.63	2450.25
PRO BUILDING G.F		23.83	256.50
PRO. BUILDING F.F		-	-
NET OPEN AREA		203.80	2193.75
EXISTING BUILDING AREA (TO BE REMOVED)		-	-
ROAD		-	-

JOINERY DETAILS			
JOINERY DETAILS			
D	DOOR	1.00	2.13
D1	DOOR	0.76	2.13
V	VENTILATOR	0.91	0.61
W3	WINDOW	1.06	1.37

ALL DIMENSIONS ARE IN METRE

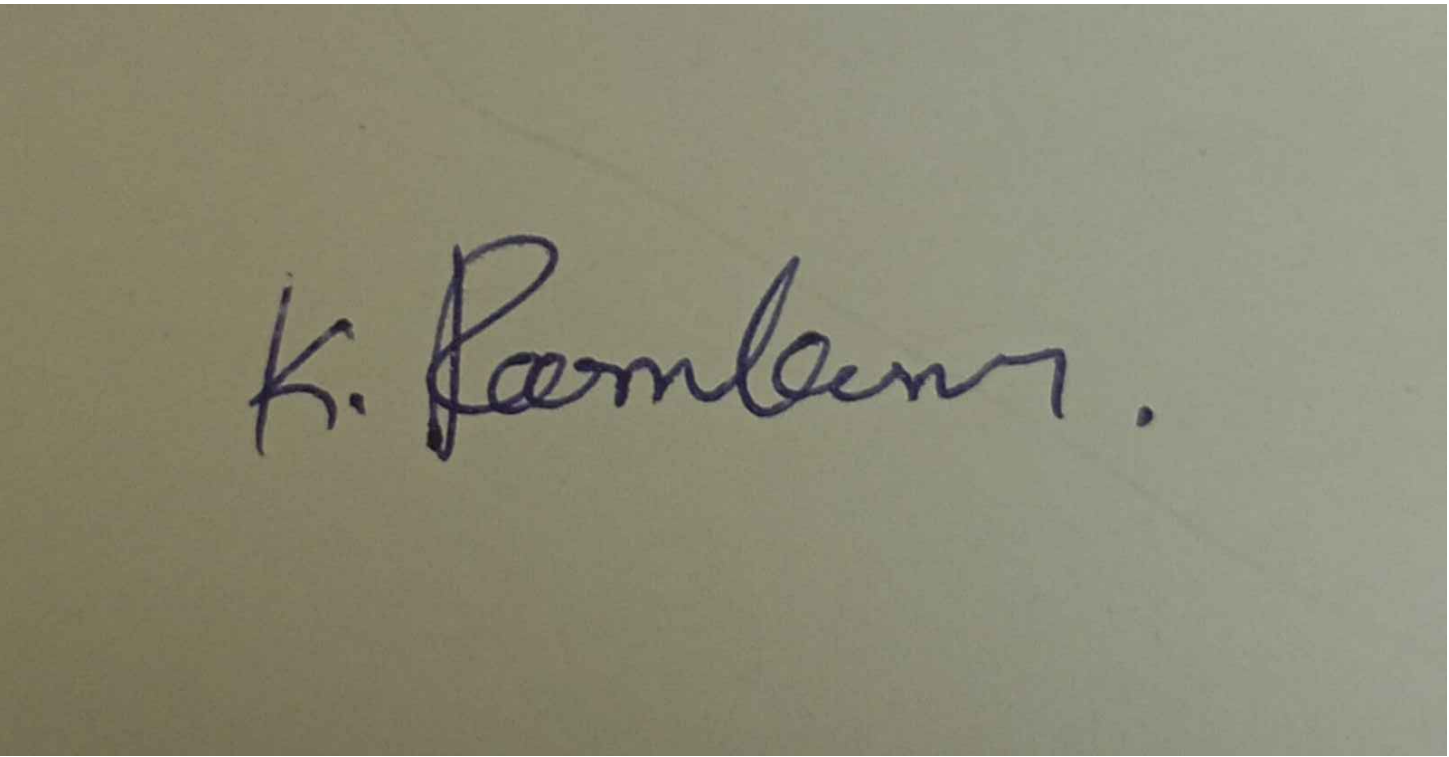

APPLICANT SIGNATURE

SETBACK DETAILS	REQUIRED	PROVIDE
FRONT SETBACK	1.50M	8.00M
REAR SETBACK	NIL	7.08M
EAST SIDE SETBACK	1.00m	1.00M
WEST SIDE SETBACK	NIL	7.30M
PARKING DETAILS	REQUIRED	PROVIDE
CAR PARKING	2 NO'S	2 NO'S
TWO WHEELER PARKING	2 NO'S	2 NO'S
TOTAL PLINTH AREA : 23.83 SQ.M		
AREA OF SITE : 227.63 SQ.M		
FSI	= TOTAL PLINTH AREA/AREA OF SITE	
	= 23.83 /227.63 =0.10 ≤ 2	

Er. G. MANIKANDAN, D.C.E.,
Consulting Engineer & Licensed Surveyor
Regn. No. 137/LS/2024/00002
DHANVANDHIYA DESIGN AND CONSTRUCTION
84, Srinivasa Lab, First Floor, AKS Theatre Road,
KOVILPATTI - 628502.
PH. No. 8072290406, 9043726689

REGISTERED ENGINEER