
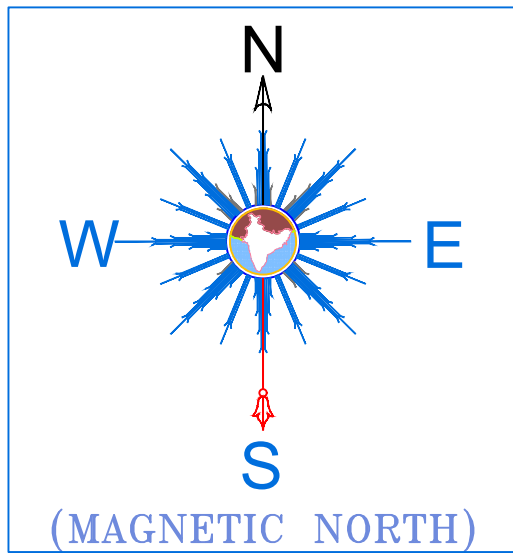


PLAN SHOWING THE PROPOSED CONSTRUCTION OF GROUND FLOOR A.C SHEET ROOF DWELLING HOUSE
BUILDING IN SURVEY NO:525/2, PATTA NO: 2227, PANCHALANKURICHI VILLAGE & PANCHAYAT,
OTTAPIDARAM & TALUK,THOOTHUKUDI DISTRICT.

OWNER NAME : Mr.SAMUEL JHONSON, S/o Mr.EDWARD SAMRAJ

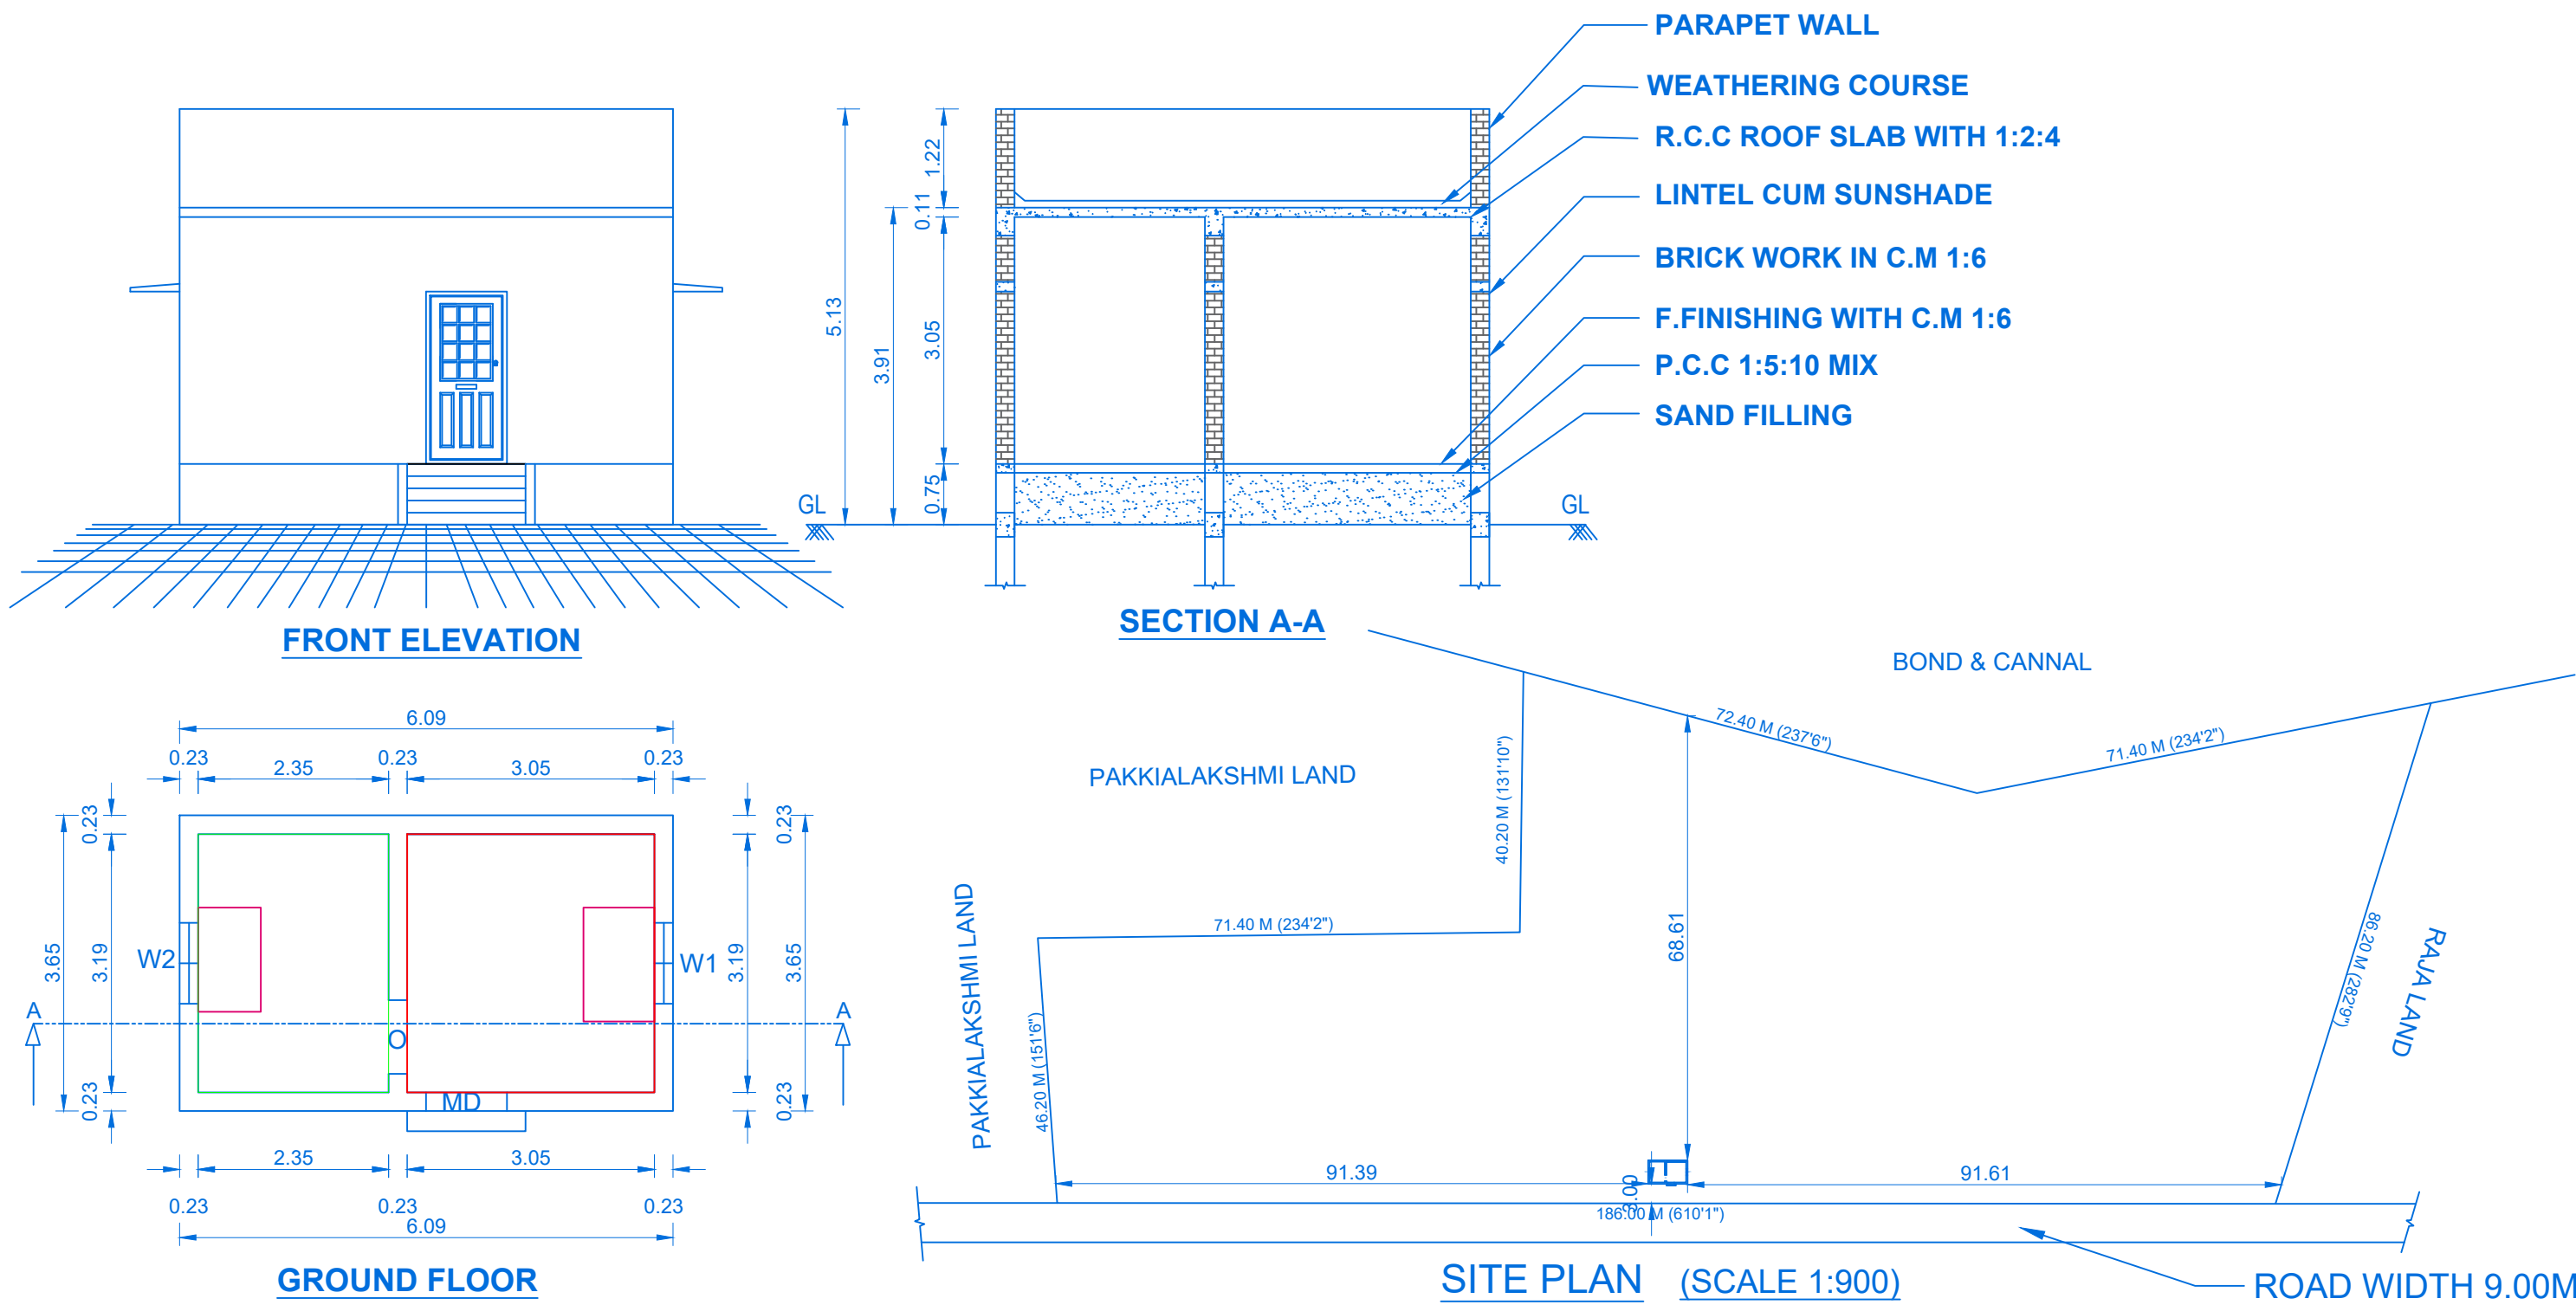

SCALE: 1cm = 1.0m
ALL DIMENSIONS ARE IN METER

FSI DETAILS	PROPOSED	PERMISSIBLE
TOTAL PLINTH AREA	22.23	2.00
LAND AREA	12150.00	

PARKING CALCULATION:
NO. OF CAR & BIKE POCKETS PROVIDED } = FLOOR AREA IN G.F. = 22.23sq.mt.
TOTAL F.A above 75 sq.mt. = 1 car space Every 100 sq.mt
TOTAL B.A = 22.23 / 100 = 0.22

REFERENCE		
DESCRIPTION	SQ.M	SQ.FT
AREA OF SITE	12150.00.00	130782.60
PRO. CONS. AREA IN G.F	22.23	239.28
PRO. CONS. AREA IN F.F	0	0
PRO. CONS. PORTICO/STAIR	0	0
TOTAL AREA	22.23	239.28
OPEN AREA	12127.77	130543.31

COLOR INDEX		
PARTY'S SITE		
PROPOSED BUILDING		
EXG. BUILDINGS		
ROAD AND STREET		
SCHEDULE OF JOINERIES		
MD	MAIN DOOR	1.00 x 2.13
O	OPEN	0.91 x 2.13
W1	WINDOW	1.00 x 1.22
W2	WINDOW	1.00 x 0.91


E. S. Jethu

APPLICANT SIGNATURE:


U. Aswin...

Er.U.ASWIN PONRAJ, D.C.E.,B.E.,
Consulting Engineer & Licensed surveyor
Reg. No. 139/CP/21-22/0002186
APR Construction, 1/25 North Street,
Sillanatham - 628 402
Mob No: 7639177098


REGISTERED ENGINEER

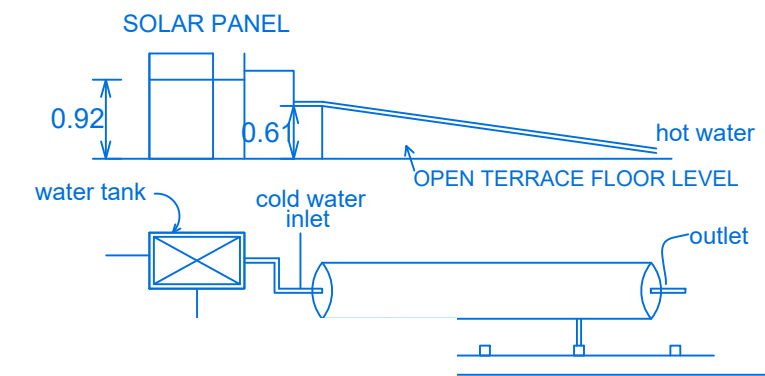


SOLAR HEATING SYSTEM

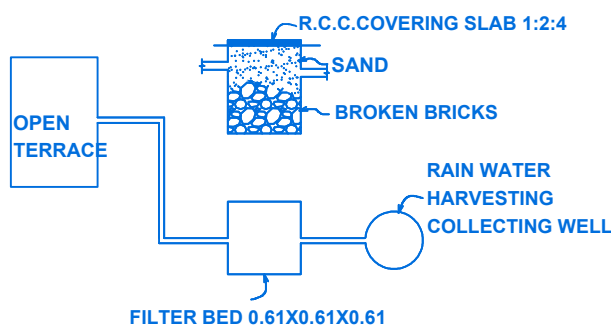


DETAILS OF RAIN WATER HARVESTING SYSTEM

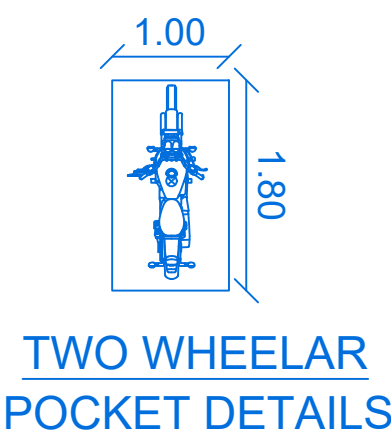


DETAILS OF TWO WHEELAR POCKET

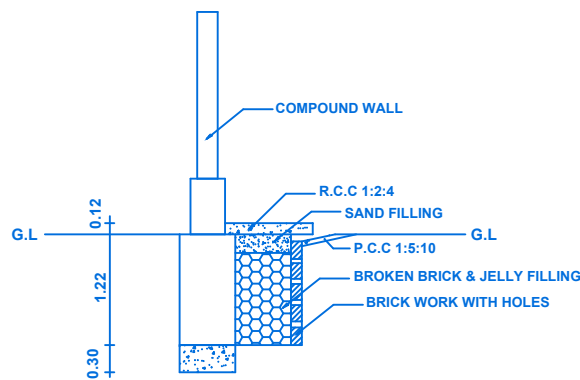


DETAILS OF PLINTH BOUNDARY PERCOLATION PIT

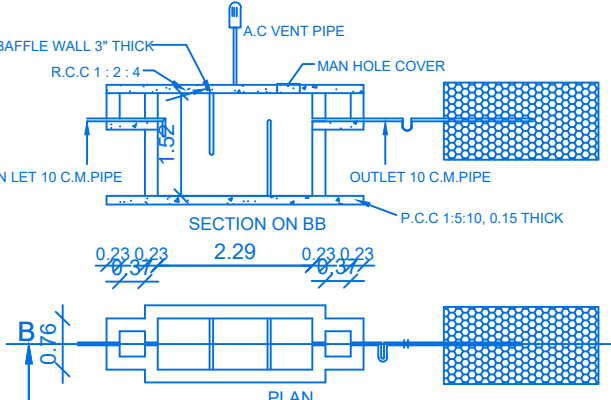

DETAILS OF SEPTIC TANK AND TRENCH & U TRAP ADOPTED

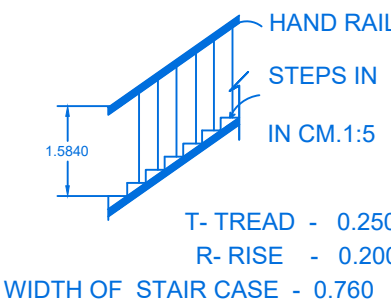

DETAILS OF STAIRCASE

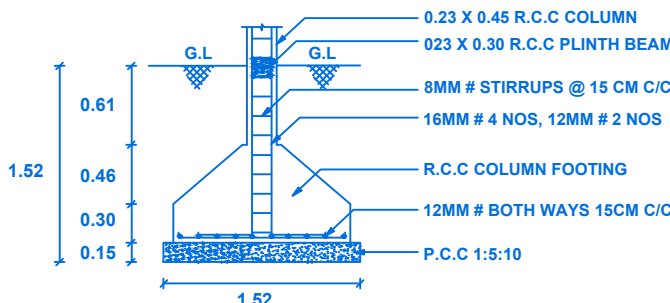

DETAILS OF COLUMN FOOTING

