





ADAR,

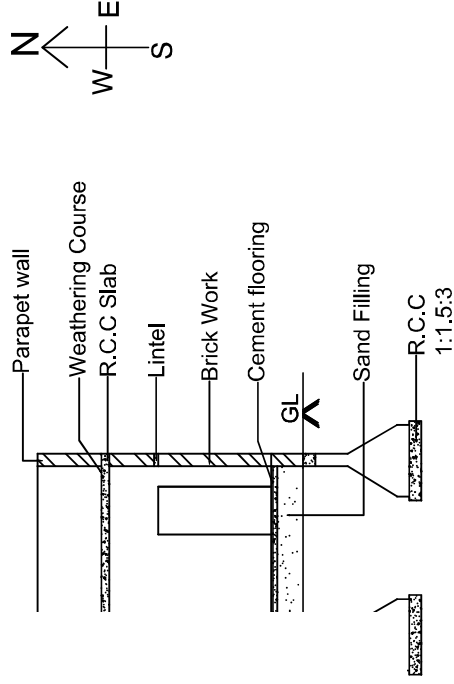

CROSS SECTION "AA"

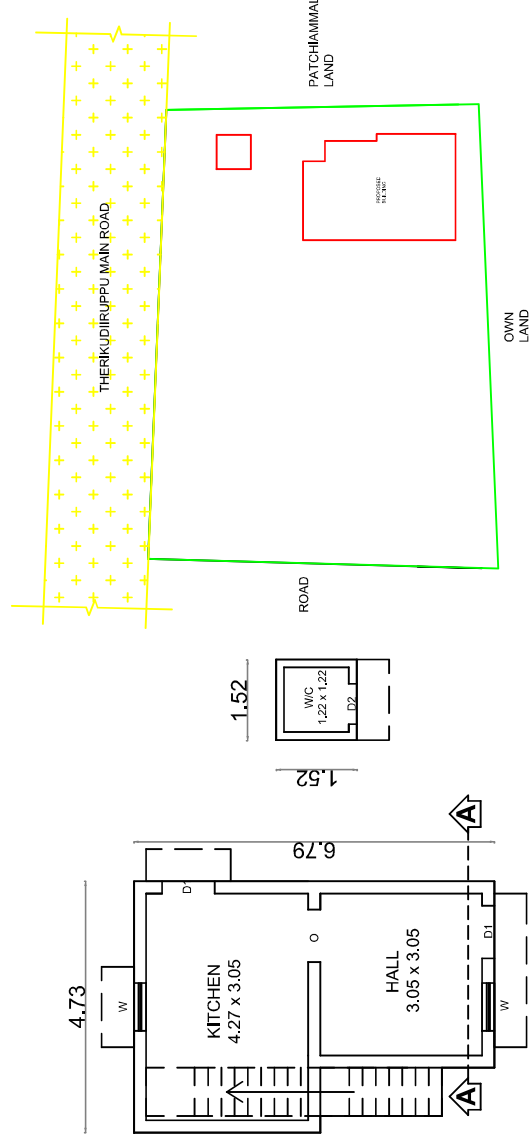

PROPOSED
GROUND FLOOR PLAN

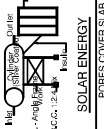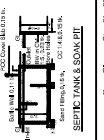		
COLOR INDEX OWNERS BOUNDARY SHOWN IN GREEN ADJACENT OWNERS BOUNDARY SHOWN IN YELLOW EXISTING ROAD SHOWN IN YELLOW	SOLAR ENERGY PORES COVER SLAB RAIN WATER HARVESTING UNIT	SEPTIC TANK & SOAK PIT
AREA DETAILS:		
DESCRIPTION OF THE WORK	Sq. M.	Sq. ft.
TOTAL AREA OF THE SITE	299.84	3227.47
PRO.GROUND FLOOR AREA	32.51	349.93
TOTAL OPEN AREA	267.33	2877.54
JOINERY DETAILS:		
DESCRIPTION	FEET	METER
MAIN DOOR	4'-0" X 7'-0"	1.22 X 2.10
INNER DOOR	3'-3" X 7'-0"	1.00 X 2.10
TOILET DOOR	2'-6" X 7'-0"	0.76 X 2.10
WINDOW	4'-6" X 4'-6"	1.37 X 1.37
WINDOW	3'-6" X 4'-6"	1.06 X 1.37
VENTILATER	3'-6" X 2'-6"	0.91 X 0.76
		
OWNER NAME : MR.RANJITHKUMAR ,		