

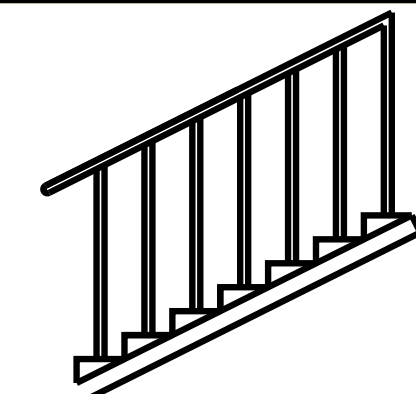
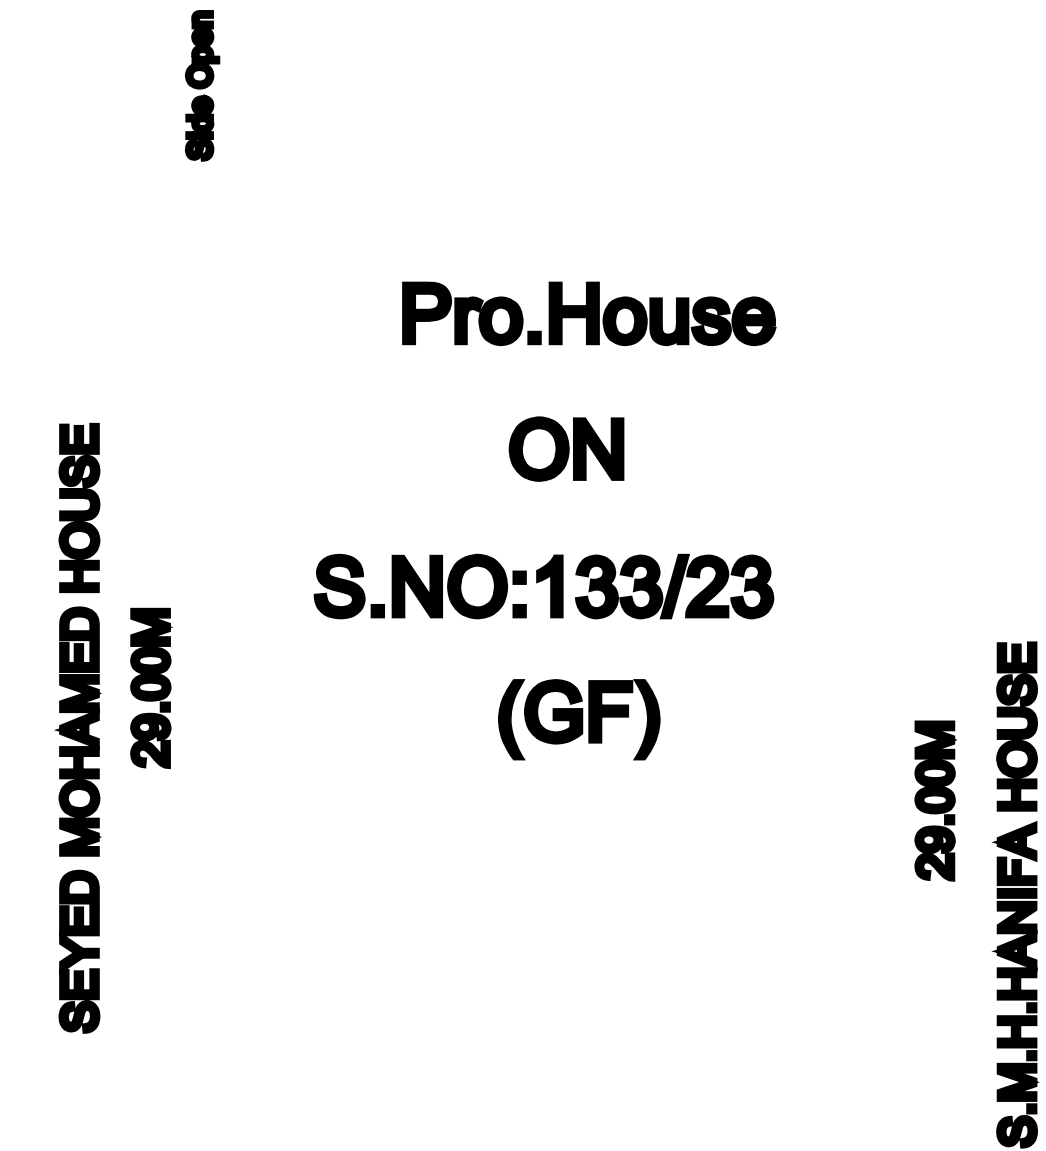
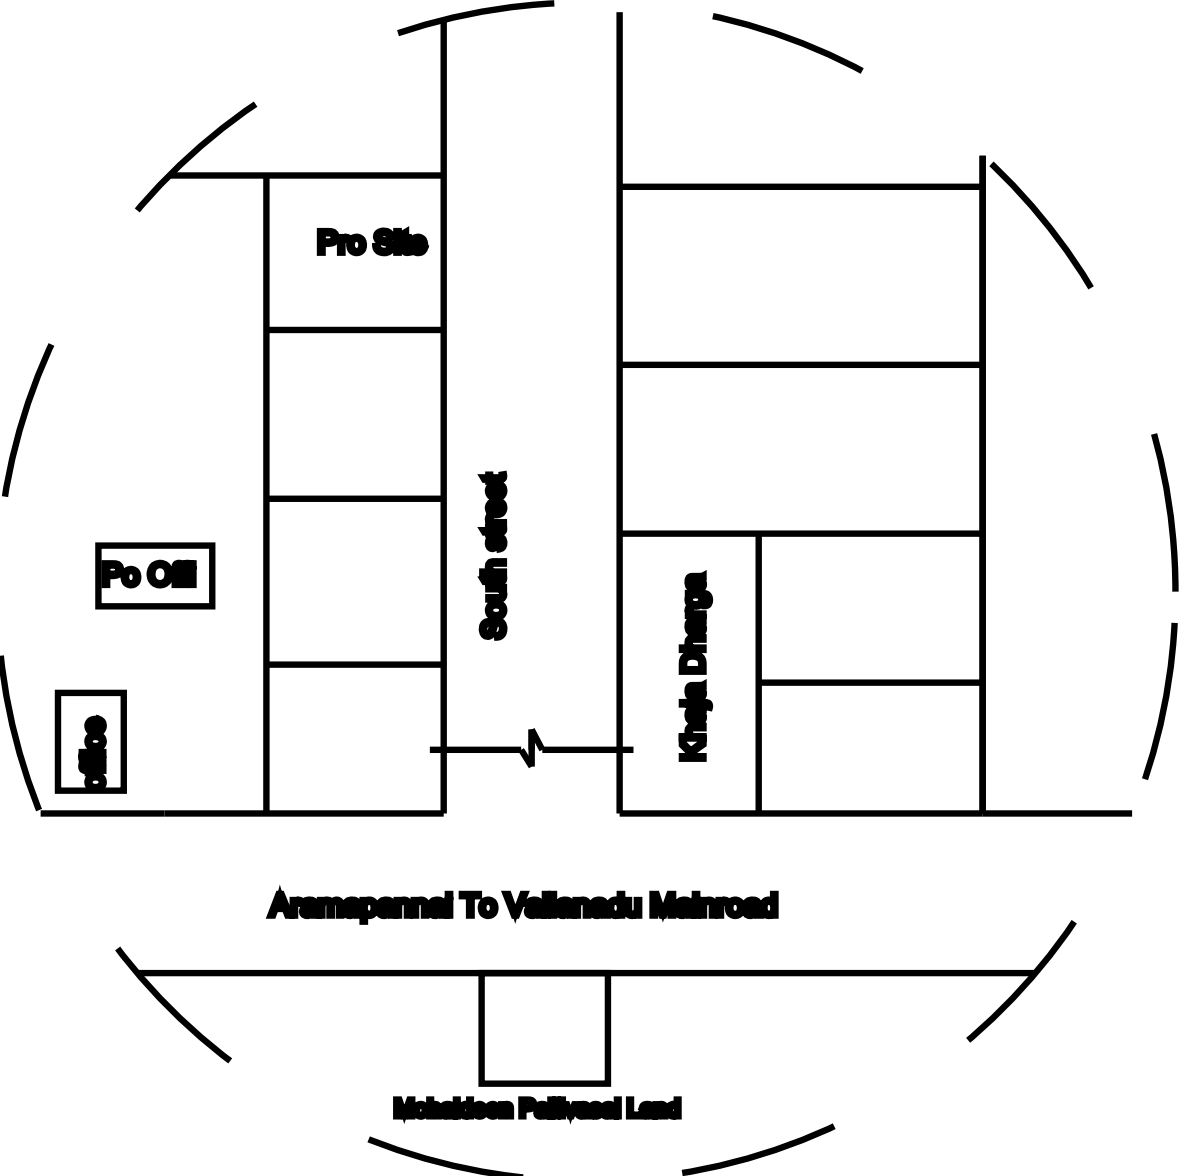
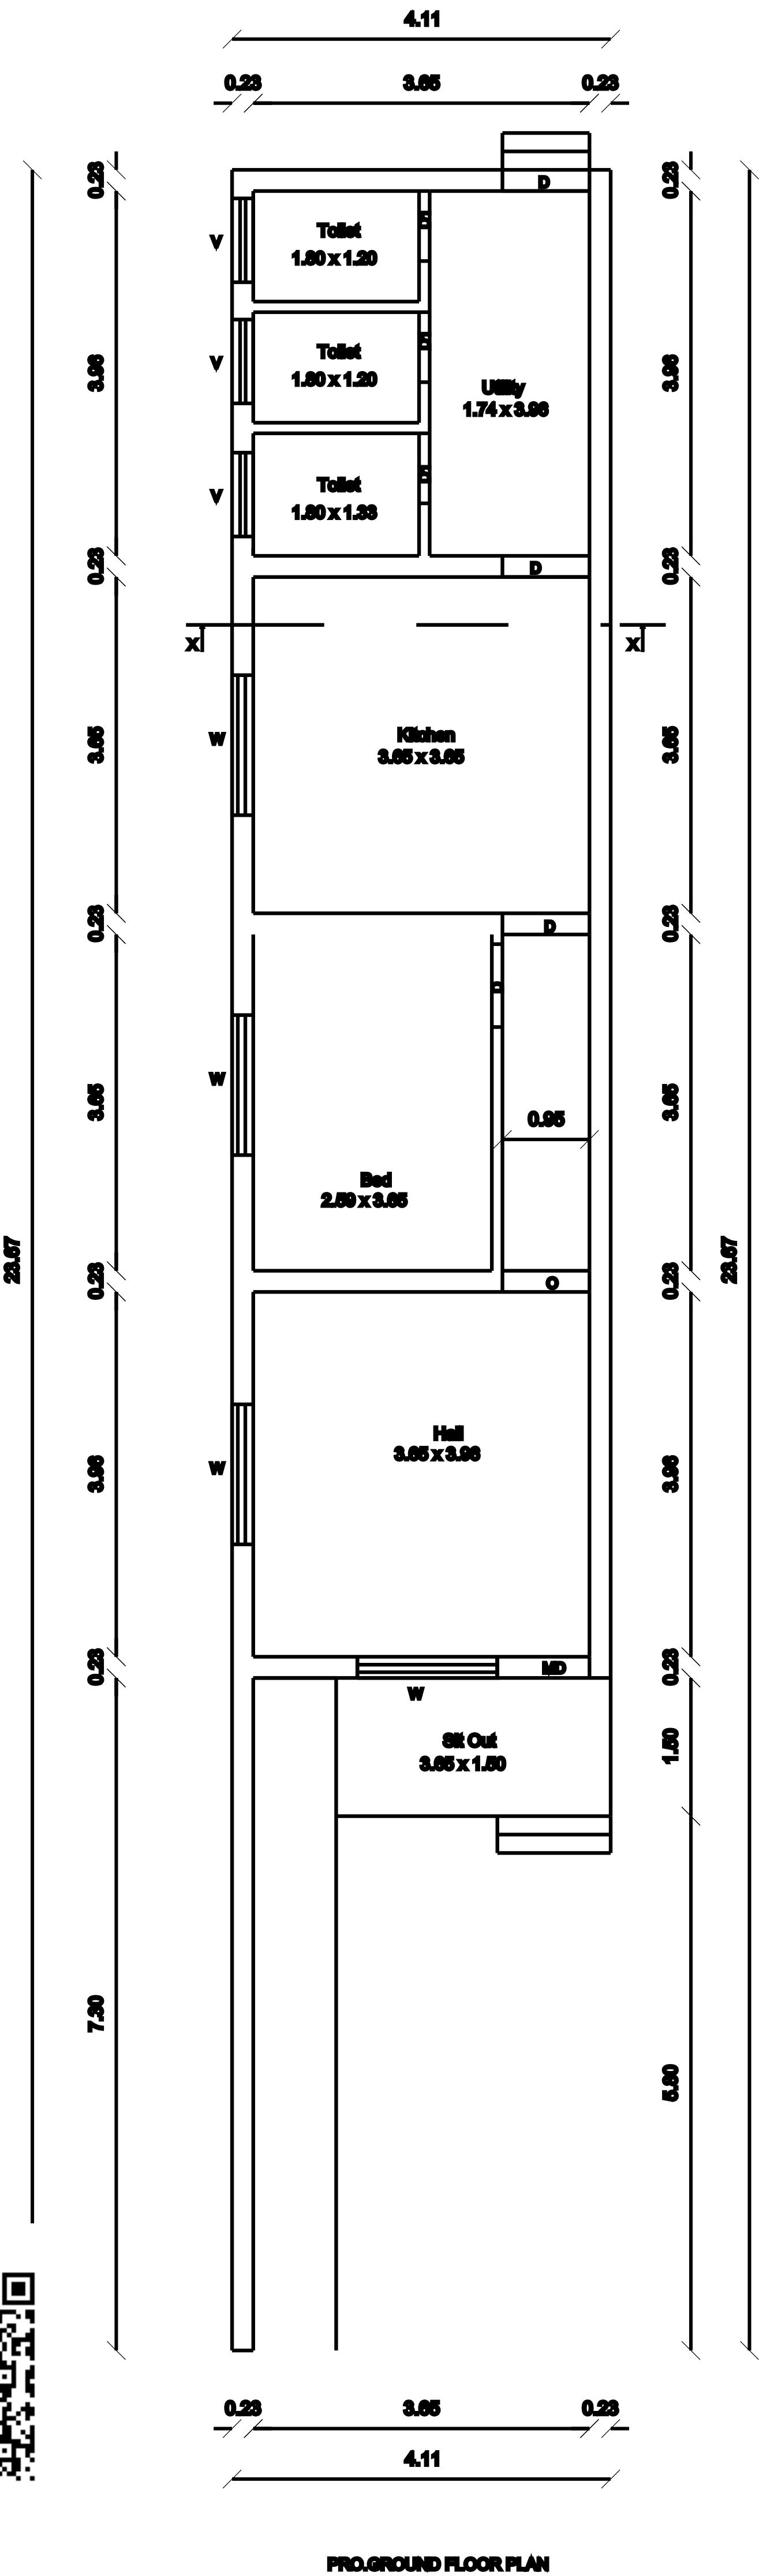
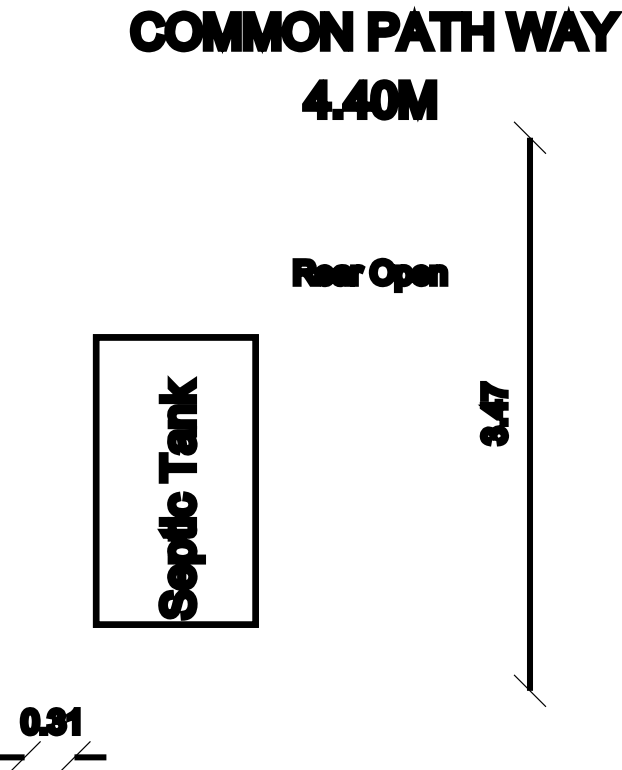


Applicant Name : Mrs.A.ANISHA BANU,W/O.Mr.ABUTHAGIR

Applicant Name : Mr.KABUTHAGIR,S/O.Mr.KHAJA MYDEEN

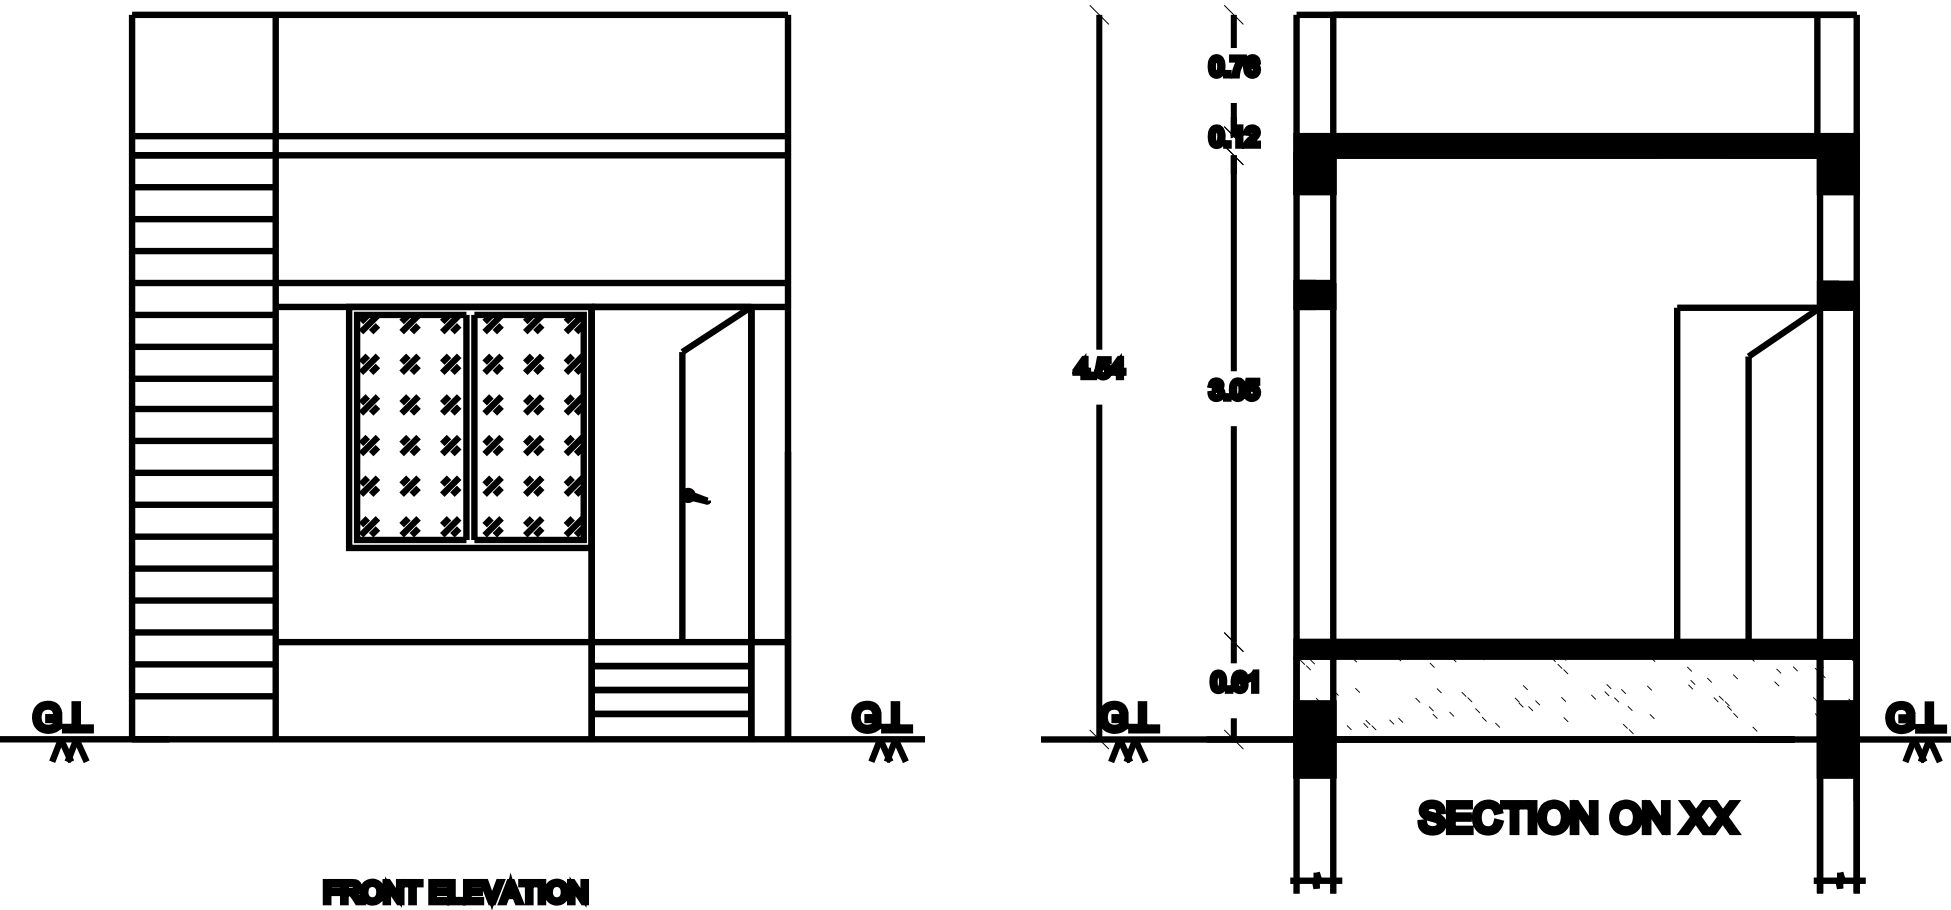

Staircase Details

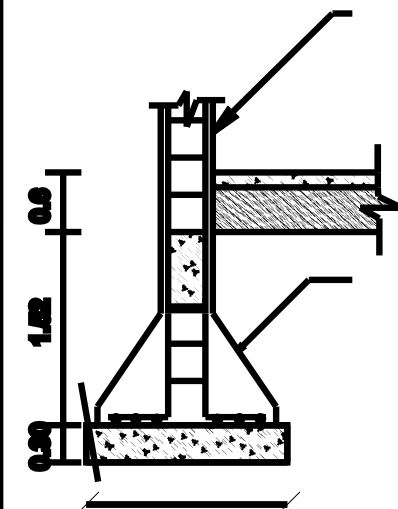

CO COLUMN DETAILS


PLOT COVERAGE
 $\frac{G.F}{\text{Site Area}}$

$$\frac{80.00}{112.00} = 0.71$$
$$= 71 \%$$

FLOOR AREA RATIO


$$\frac{G.F+F.F}{\text{Site Area}}$$

$$\frac{80.00}{112} = 0.71$$
$$0.71 < 2.00$$

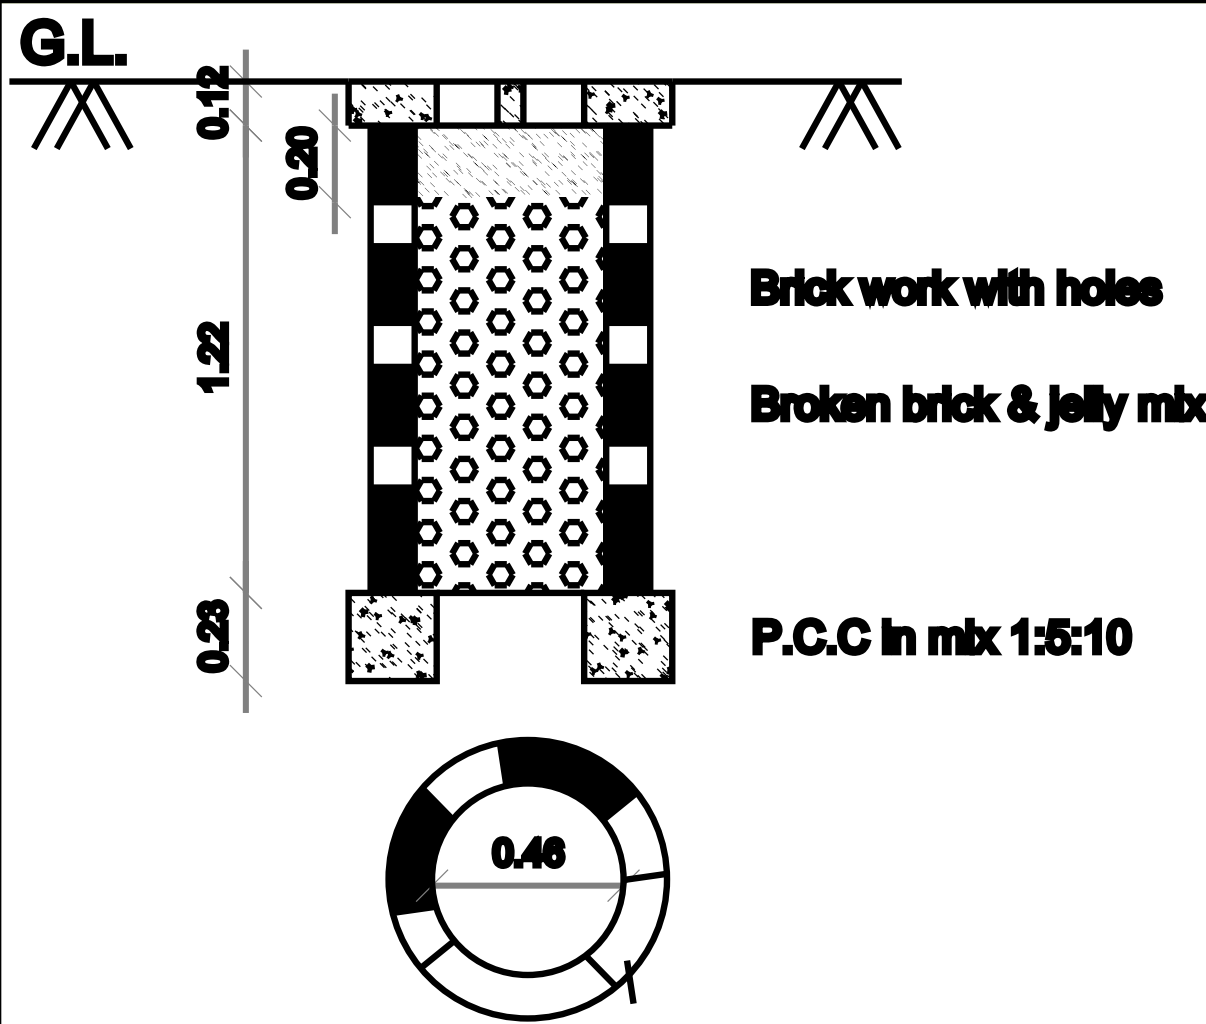

PERCOLATION PIT FOR 30 Sq. m.

(Scale:- 1:50)

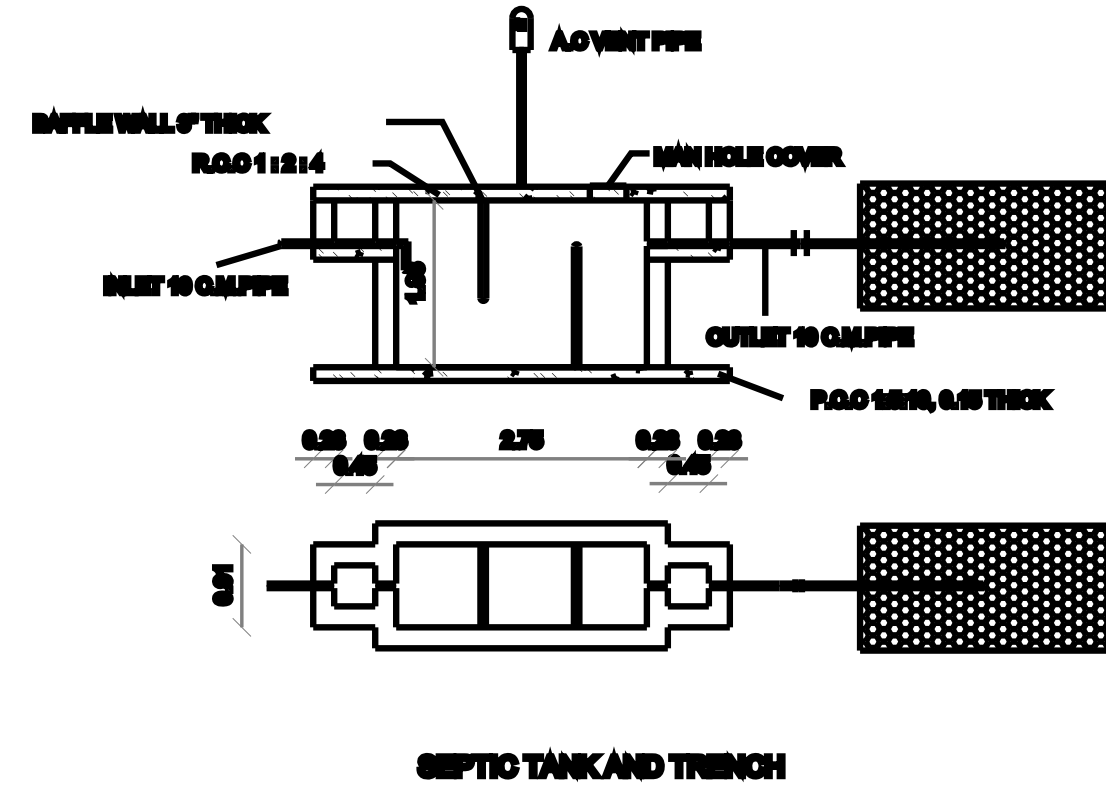

PARKING CALCULATION: 74.89 SQ.M OF Floor Area = 1 Two Wheeler
Total Floor Area = 80.00 Sq.M
Total Space = 2 Two Wheeler
Hence Ok.

Description	Required	Available	Remarks
Front Setback	1.50 m	1.50m	OK
Side Setback (Left)	NIL	0.31m	OK
Side Setback (Right)	NIL	NIL	OK
Rear Setback	NIL	3.47m	OK
Two Wheeler	1 Nos	2 Nos	OK
FSI	2.00	1.36	OK

APPLICANT

Applicant Name : Mr.KABUTHAGIR

Applicant Name : Mrs.AANISHA BANU

JOINERY

MD	DOOR 1.00 X 2.10	W	Window 1.52 X 1.52
D1	DOOR 0.80 X 2.10	KW	Window 1.52 X 1.22
D2	DOOR 0.75 X 1.80	V	OPENING 0.91 X 2.10
O	OPEN 0.90 X 2.10	FW	Window 1.52 X 1.83
AREA DETAILS		SQ.M	SQ.FT
	SITE AREA	112.00	1205.57
	PRO. GROUND FLOOR	80.00	861.12
	OPEN SPACE	32.00	344.45
	ROAD		

RAIN WATER COLLECTING TANK IS TO BE PROVIDED
waste water to be garden
ALL DIMENSION ARE IN METRE

ENGINEER