

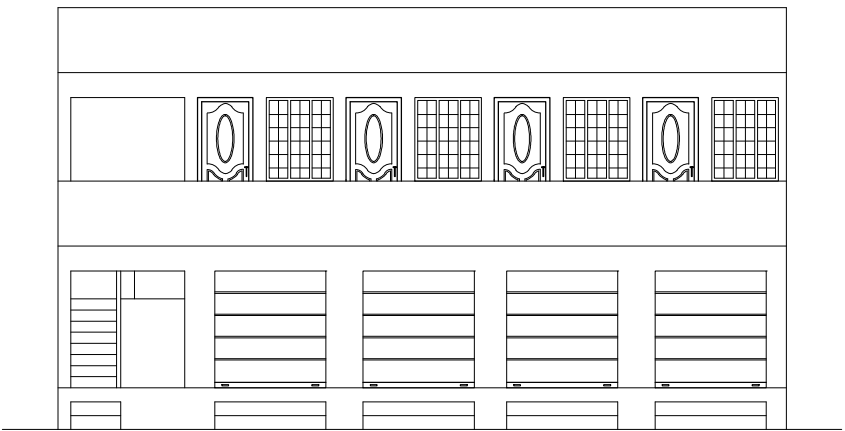


PLAN SHOWING THE PROPOSED CONSTRUCTION OF RCC ROOF COMMERCIAL BUILDING IN GROUND FLOOR
RESIDENTIAL BUILDING IN FIRST FLOOR IN R.S.NO:307/1A, RE R.S.NO:307/1A1, PATTAN NO:2959, PLOT NOS:1,2
IN ANNAI THERASA NAGAR (TIRUCHENDUR-TOOTHUKUDI MAIN ROAD) AT VEERAPANDIAN PATTINAM
VILLAGE AND RURAL PANCHAYAT IN TIRUCHENDUR PANCHAYAT UNION IN THOOTHUKUDI DISTRICT.


NAME OF OWNER:1-THIRU D.ARUNKUMAR,S/O A.DEVADAS,
2-THIRU D.SUPRIAN,S/O A.DEVADAS.

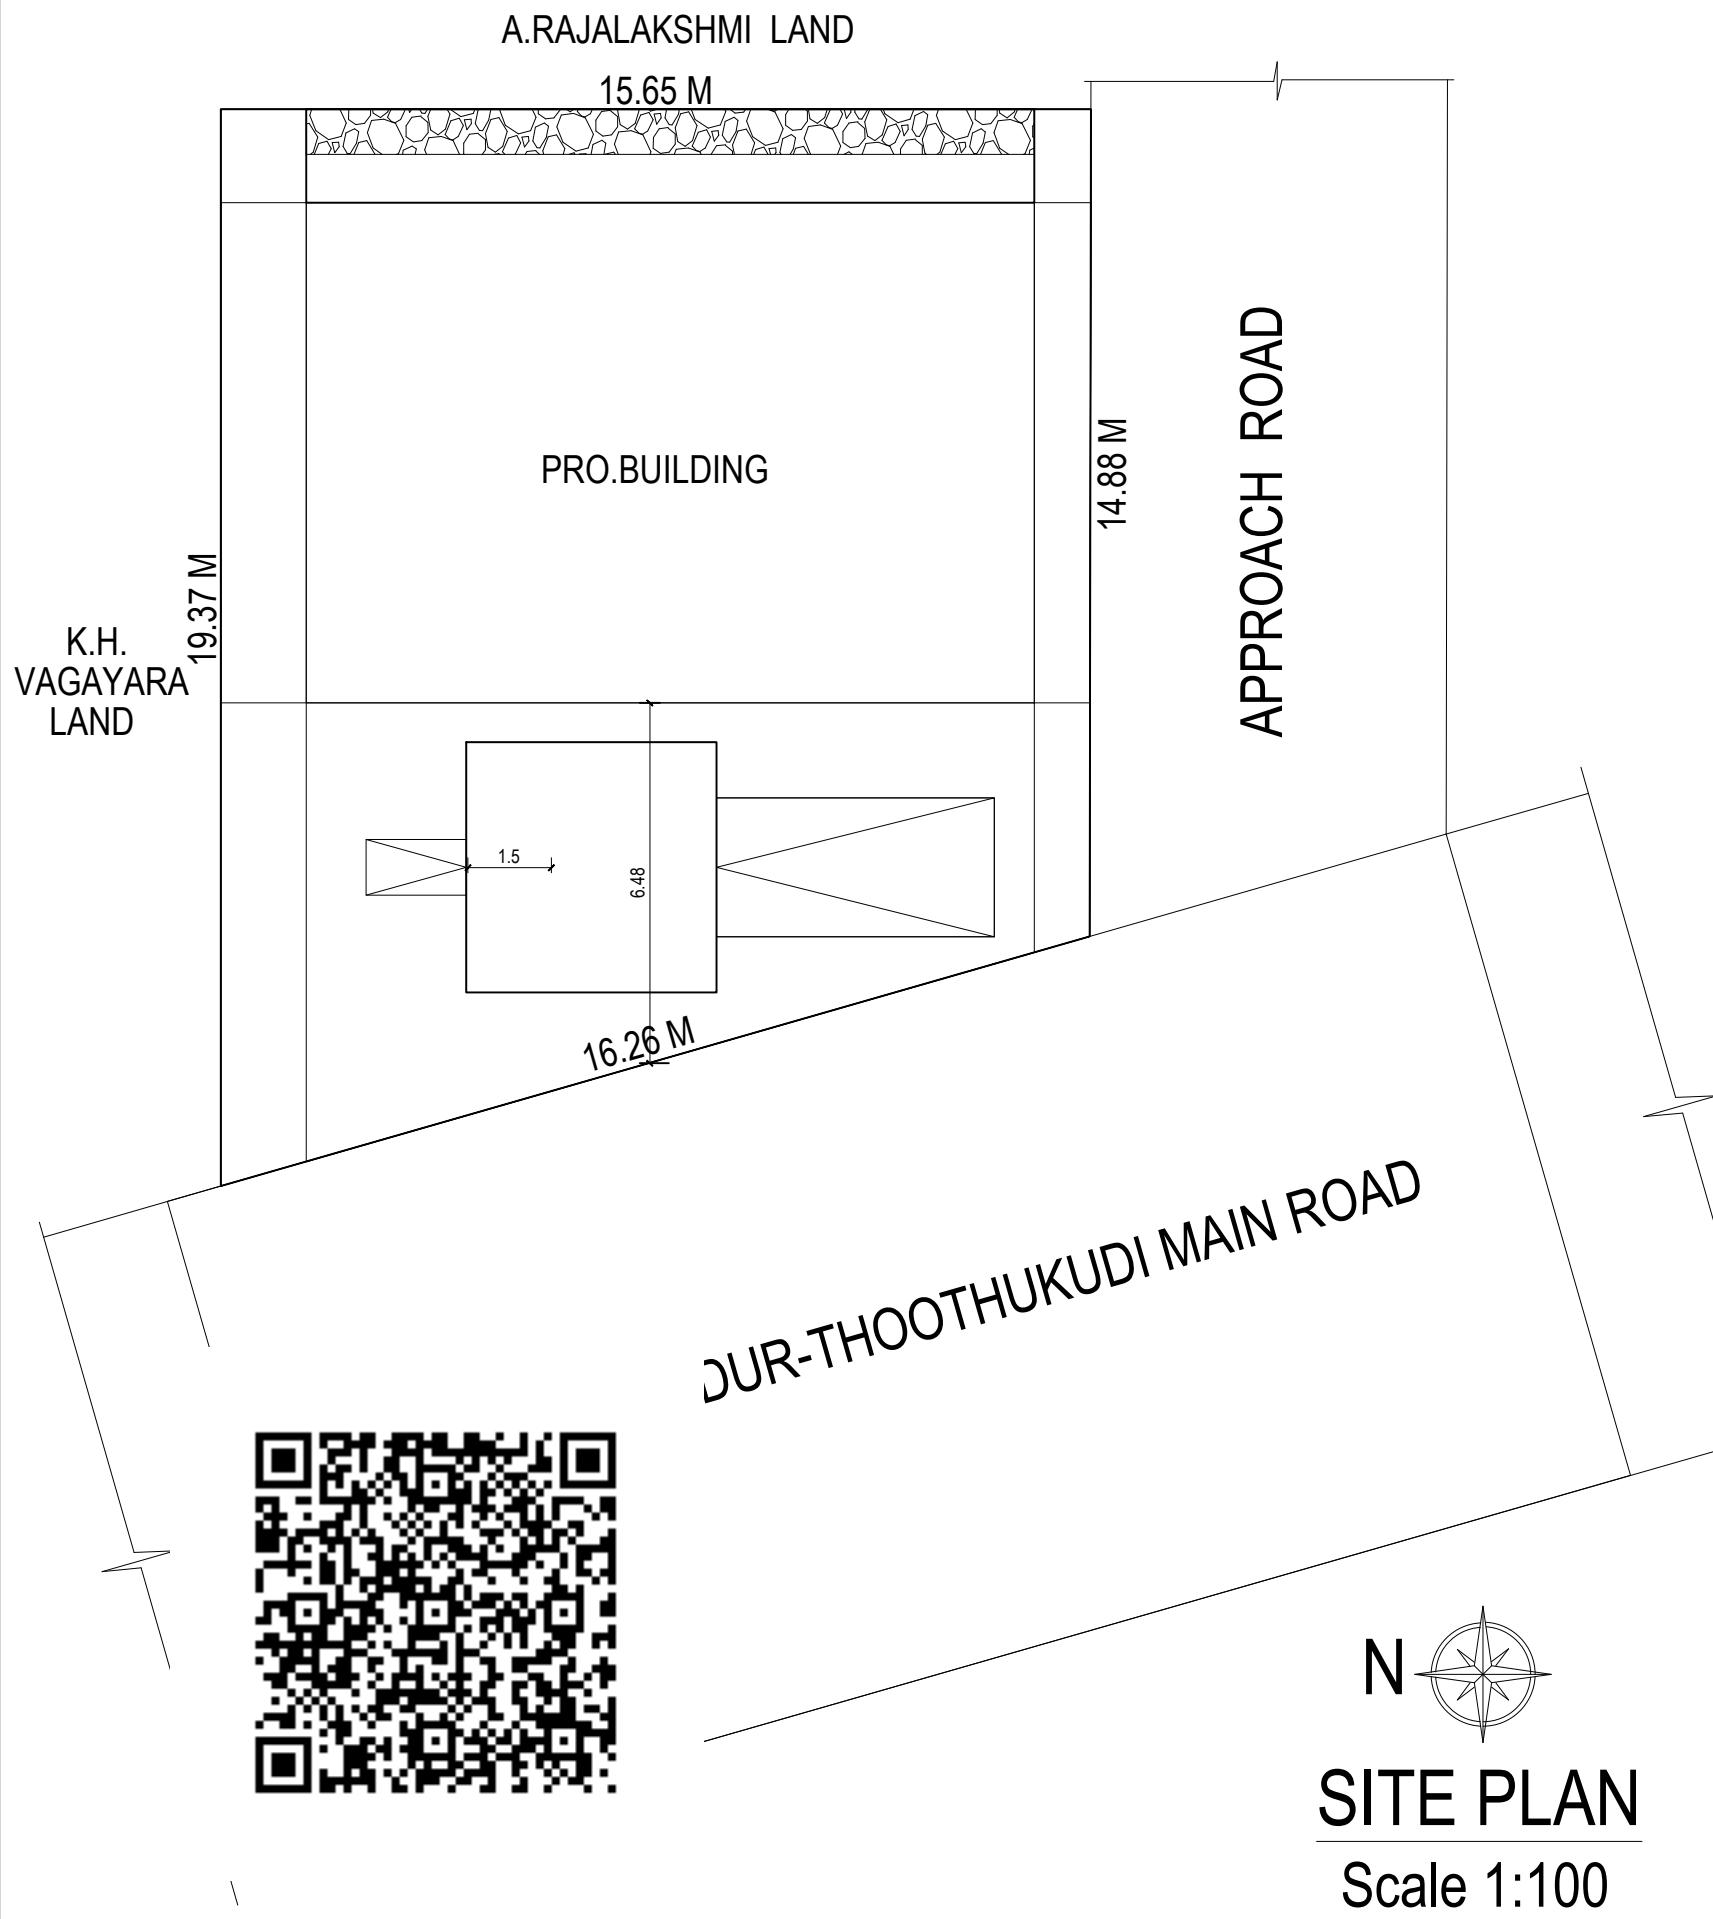


FRONT ELEVATION

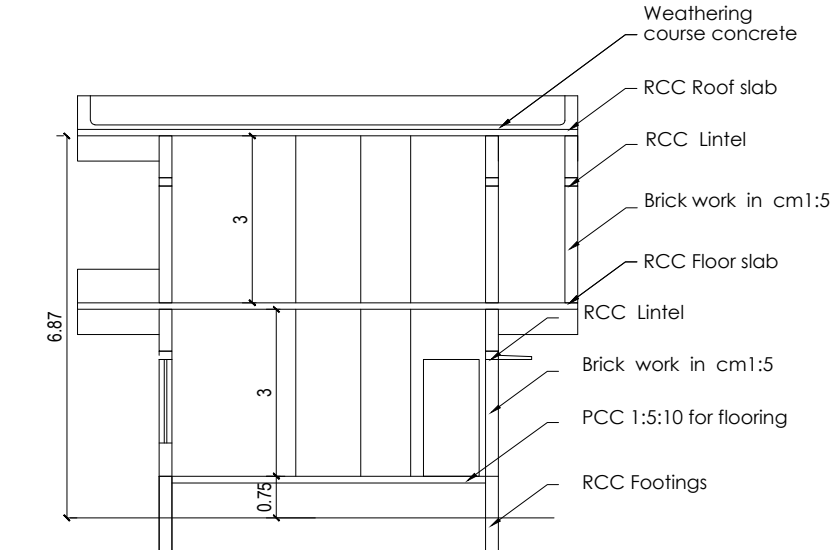







SECTION ON AB

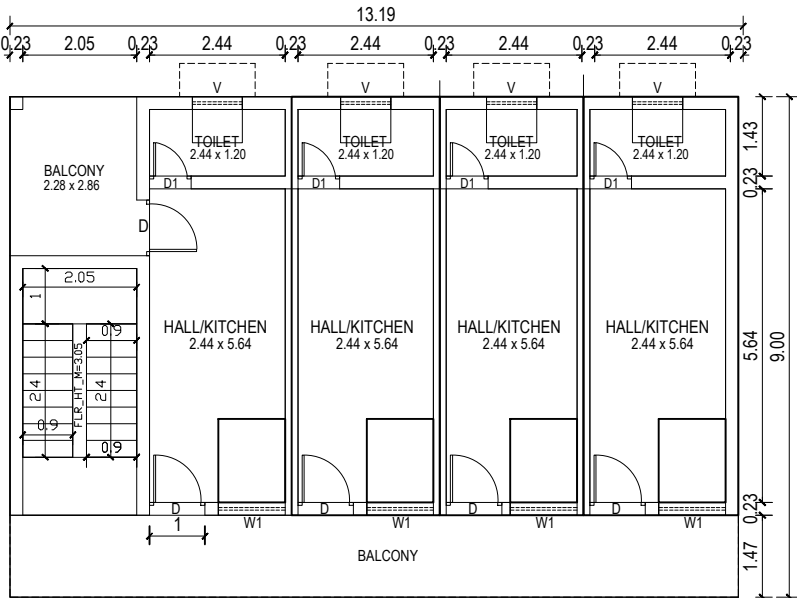

FIRST FLOOR PLAN

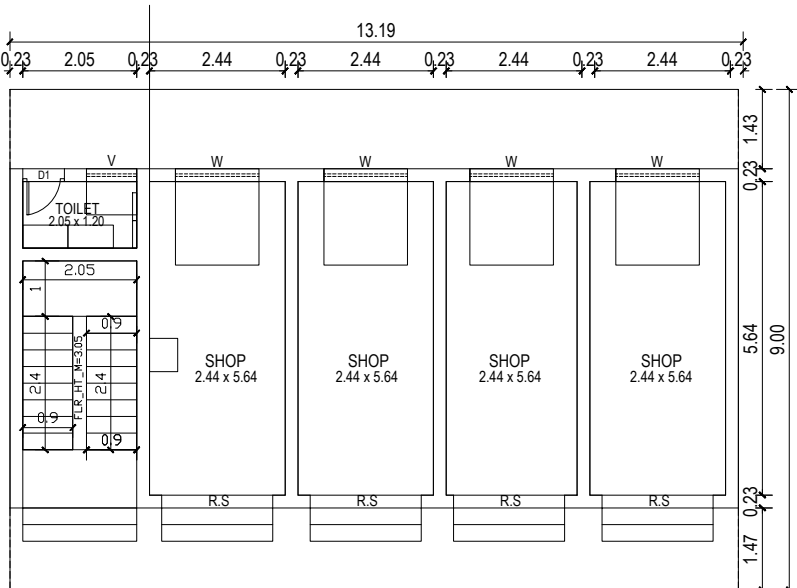

GROUND FLOOR PLAN

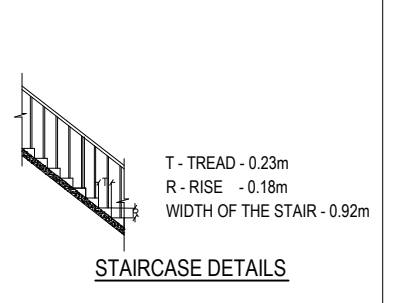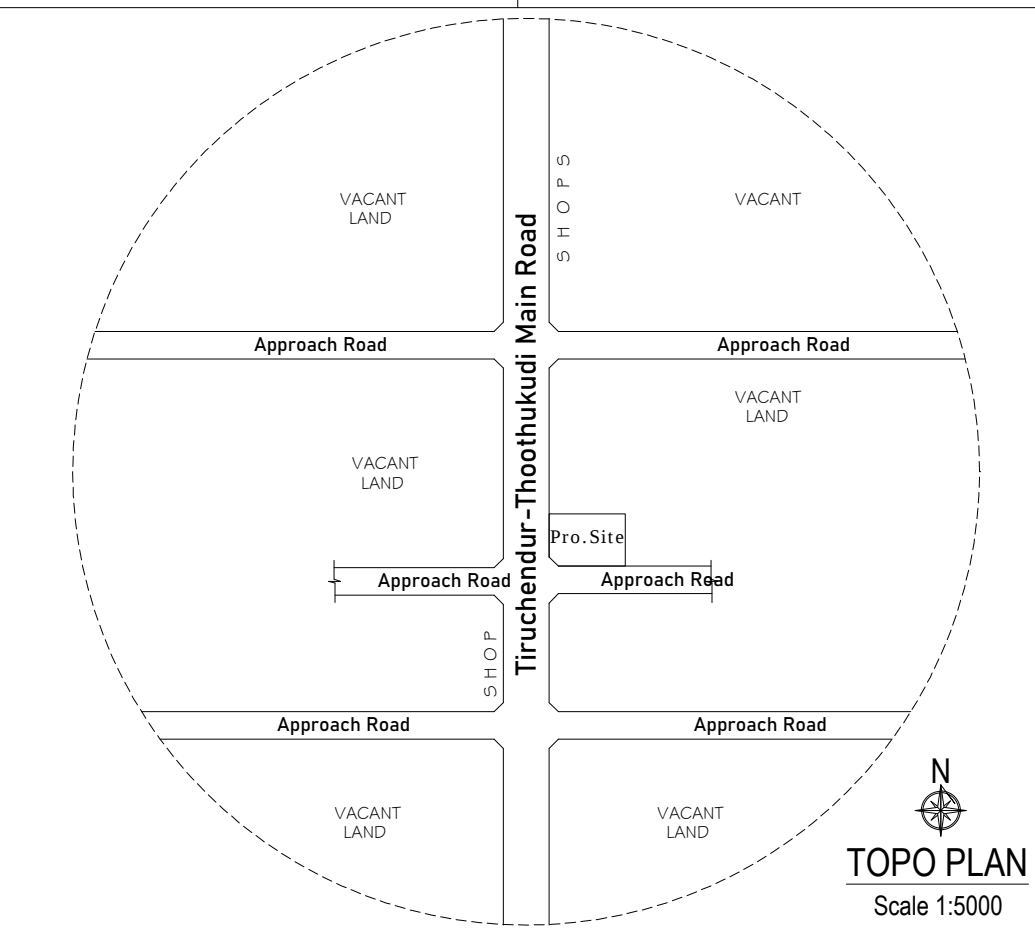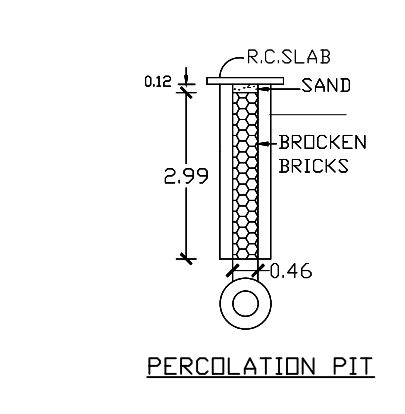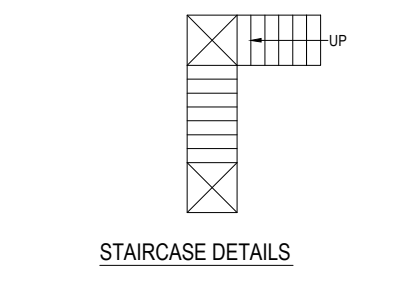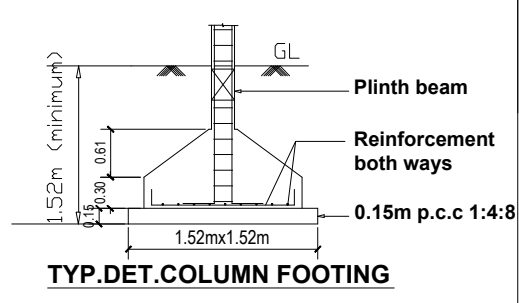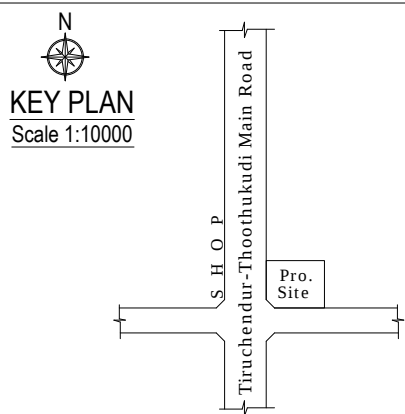

NOTE :
1. Waste water from bath and washbasin is connected to percolation pit for ground water recharge.
2. Rain water to be connected with R W H
3. W C water to be connected with Septic Tank
CERTIFICATE:
Certified that provisions shall be made to provide "rain water harvesting arrangement system" in the proposed construction as per plan

AREA DETAILS		
	SQ.M	SQ.FT
DOCUMENT AREA	272.82	2936.65
PLR/FMB AREA	272.82	2936.65
SUPER IMPOSED AREA	267.79	2881.42
PROPOSED COMMERCIAL GF AREA	117.90	1268.60
PROPOSED RESIDENTIAL FF AREA	117.90	1268.60
TOTAL AREA	235.80	2537.20
VACANT LAND AREA	149.89	1612.82
COSUMED FSI AREA	0.88	
PLOT COVERAGE AREA	88.05%	

APPLICANT SIGNATURE
1- Thiru D.Arunkumar, s/o A.Devadas,
2- Thiru D.Suprian, s/o A.Devadas.

[Signature]

[Signature]

LICENSED SURVEYOR

[Signature]

S. V. VIJAYAKUMAR DCL
Consulting Engineer and
Licensed Surveyor
A.V. CONSTRUCTIONS
No.1/127, Pattarkulam Street
Tiruchendur - 628 215

AV Constructions, Tiruchendur
Sep 1/2024 Phone:94436-71967 & 94431-74866

OFFICE USE