


PLAN SHOWING THE PROPOSED CONSTRUCTION OF A DWELLING HOUSE	AREA STATEMENT				JOINERY DETAILS			
(GROUND FLOOR) IN SURVEY NO:-208/2 (OLD)(NEW SUB DIVISION NO:208/2A)		Site Area(7.81 Cents)	316.00 Sq.m	3401.42 Sq.ft	D	DOOR	1.00	2.13
					D1	DOOR	0.76	2.13
AT NORTH STREET WARD NO:-01 MUKUPERI VILLAGE&PANCHAYAT		Pro Ground Floor Area	58.92 Sq.m	634.21 Sq.ft	V	VENTILATOR	0.91	0.61
ALWARTHIRUNAGARI PANCHAYT-UNION ERAL TALUK THOOTHUKUDI DISTRICT					KW	KITCHEN WINDOW	1.22	1.06
		Open Area	257.08 Sq.m	2767.21 Sq.ft	W3	WINDOW	1.06	1.37

NAME OF THE APPLICANT: THIRU:-P.IMMANUVEL (S/O) PONRAJ

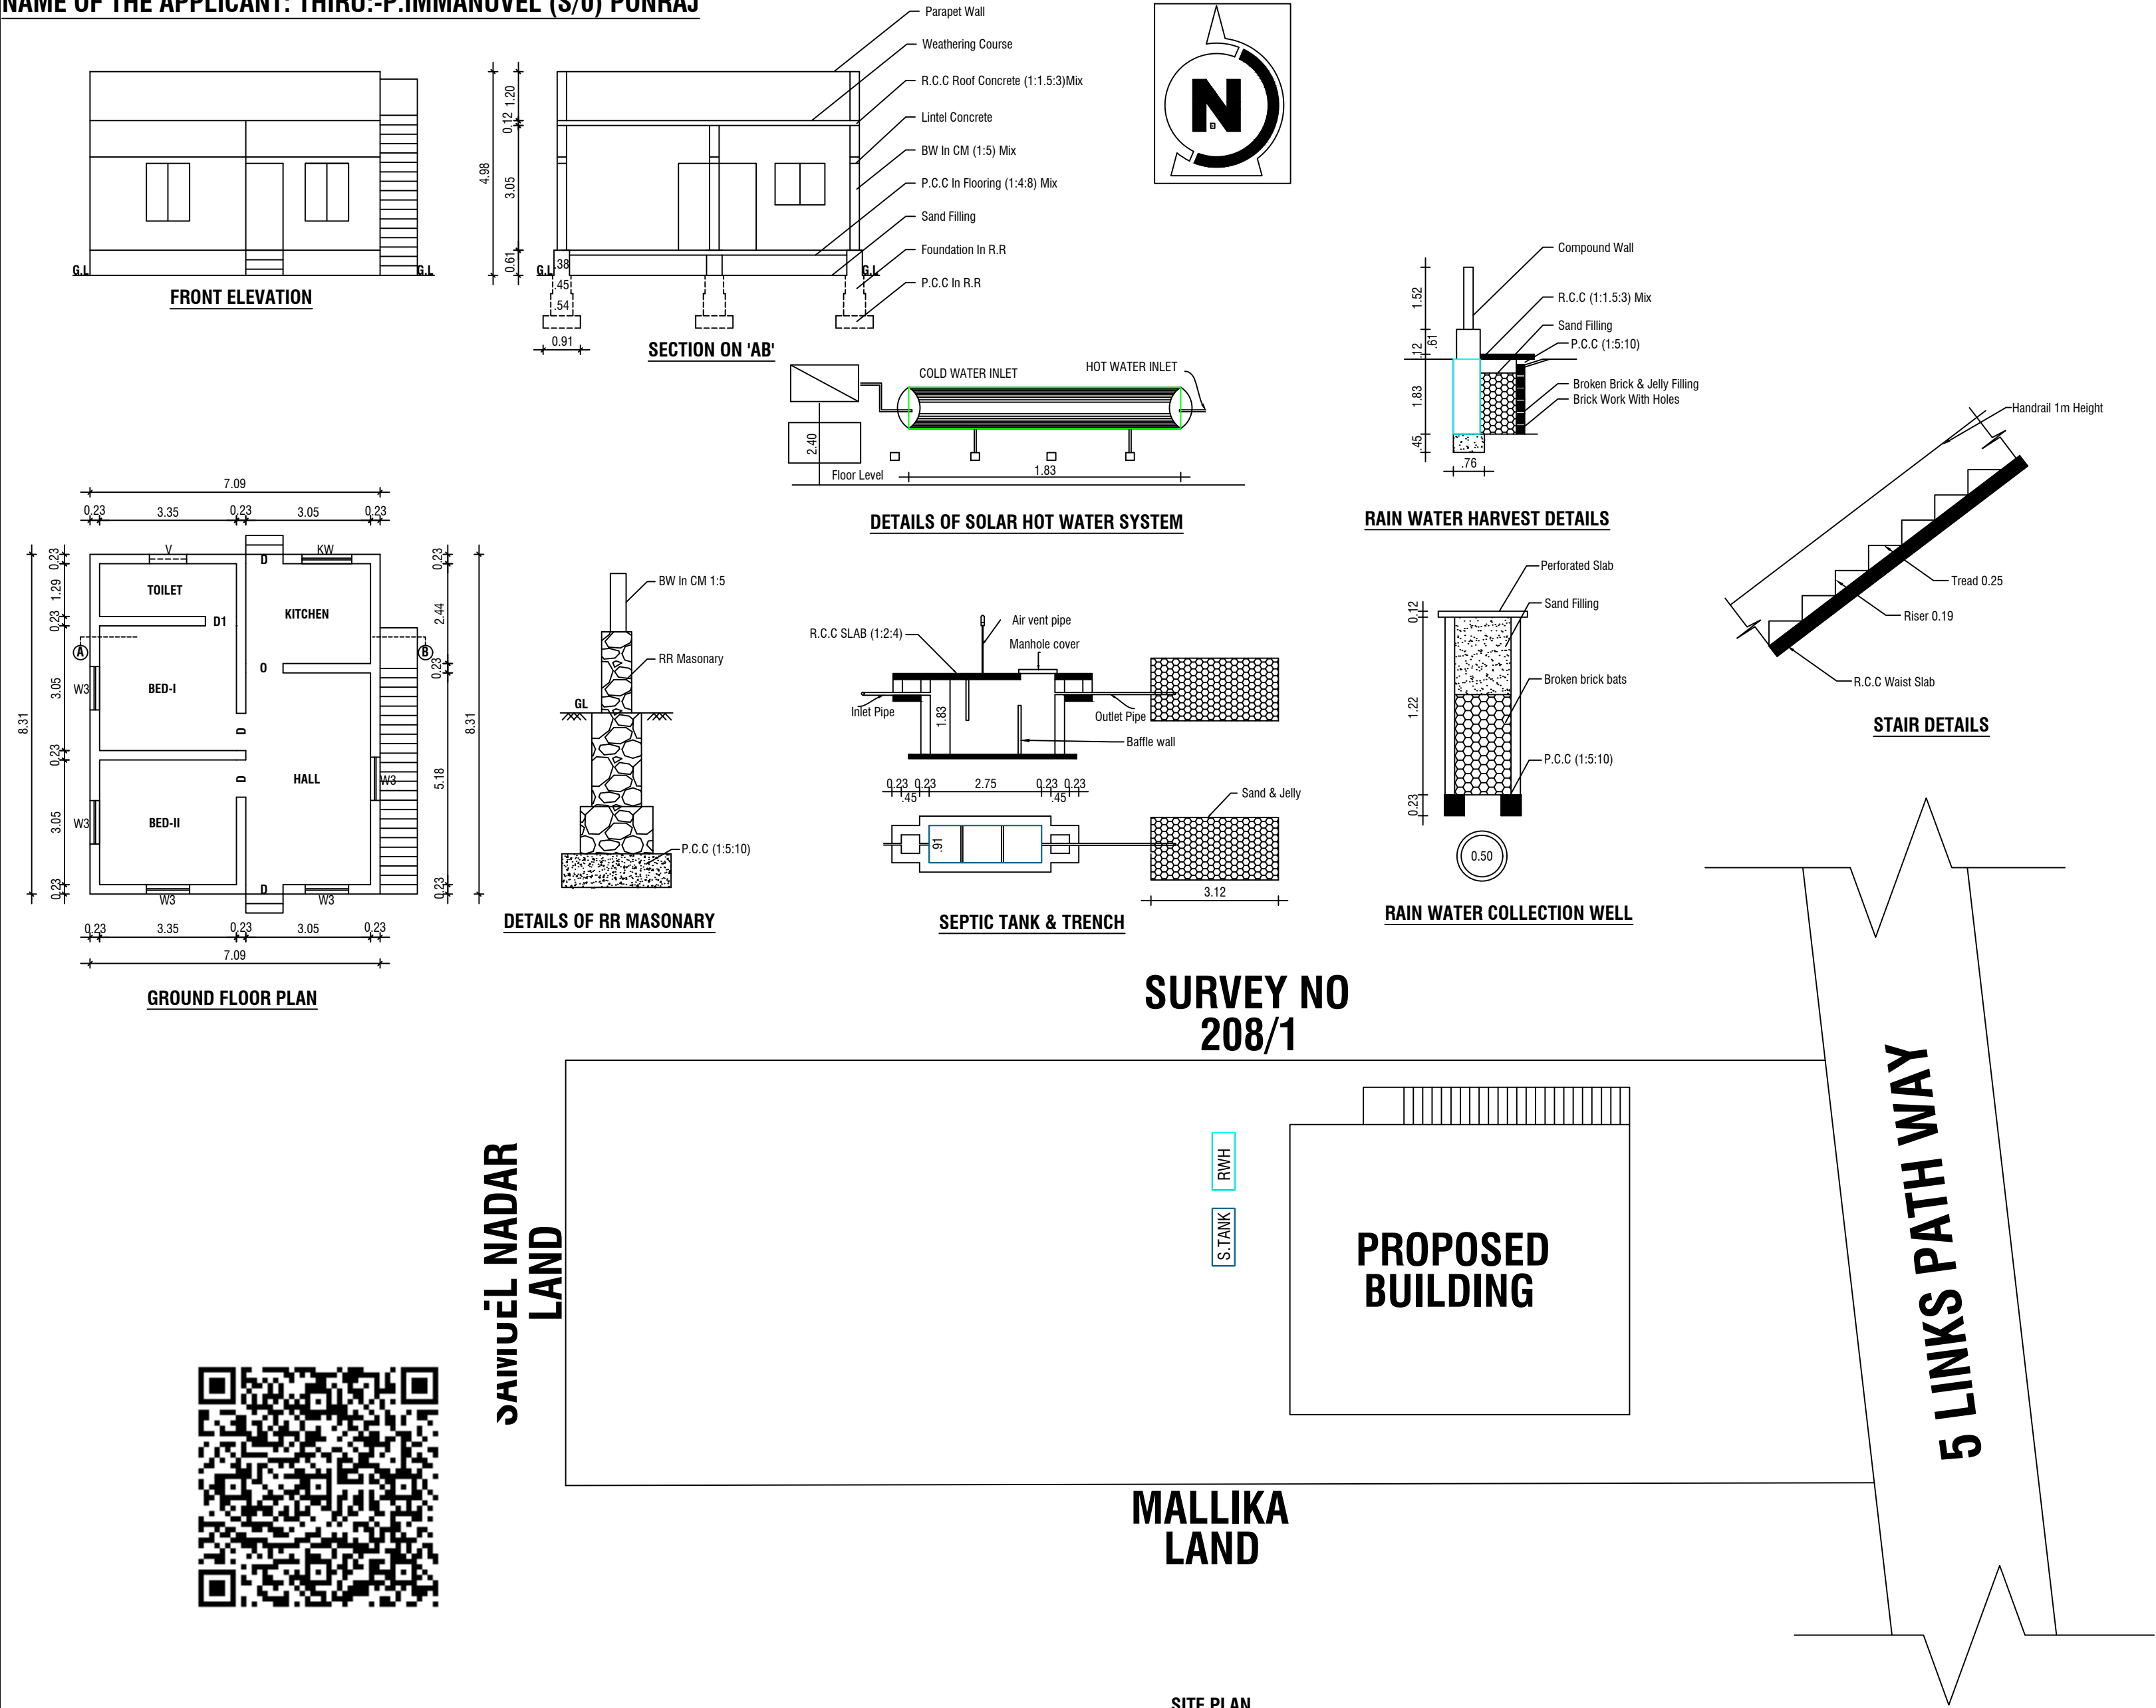

OFFICE USE

APPLICANT

P. Immanuel

Er.J.S.Jebastin Daniel, M.E.(Struc.)
Registered Engineer - Gr.II
Reg.No: ALW/2022/08
Alwarthirunagari Panchayat Union

REGISTERED ENGINEER

ALL DIMENSIONS ARE IN METRE (Scale:1:100)