


PLAN SHOWING THE PROPOSED CONSTRUCTION OF A COMMERCIAL BUILDING (SHED)
IN SURVEY NO:-174A/1B1A1A1A&2B2A1A(OLD) NEW SUBDIVISION NO:-174A/20&21
AT EAST STREET GNANARAJ NAGAR MUKUPERI VILLAGE&PANCHAYAT ,WARD NO :-09
ALWARTHIRUNAGARI PANCHAYAT UNION ERAL TALUK THOOTHUKUDI DISTRICT

NAME OF THE OWNER :-THIRU:-S.RUBAN
S/O :- SINGARA SELVAM

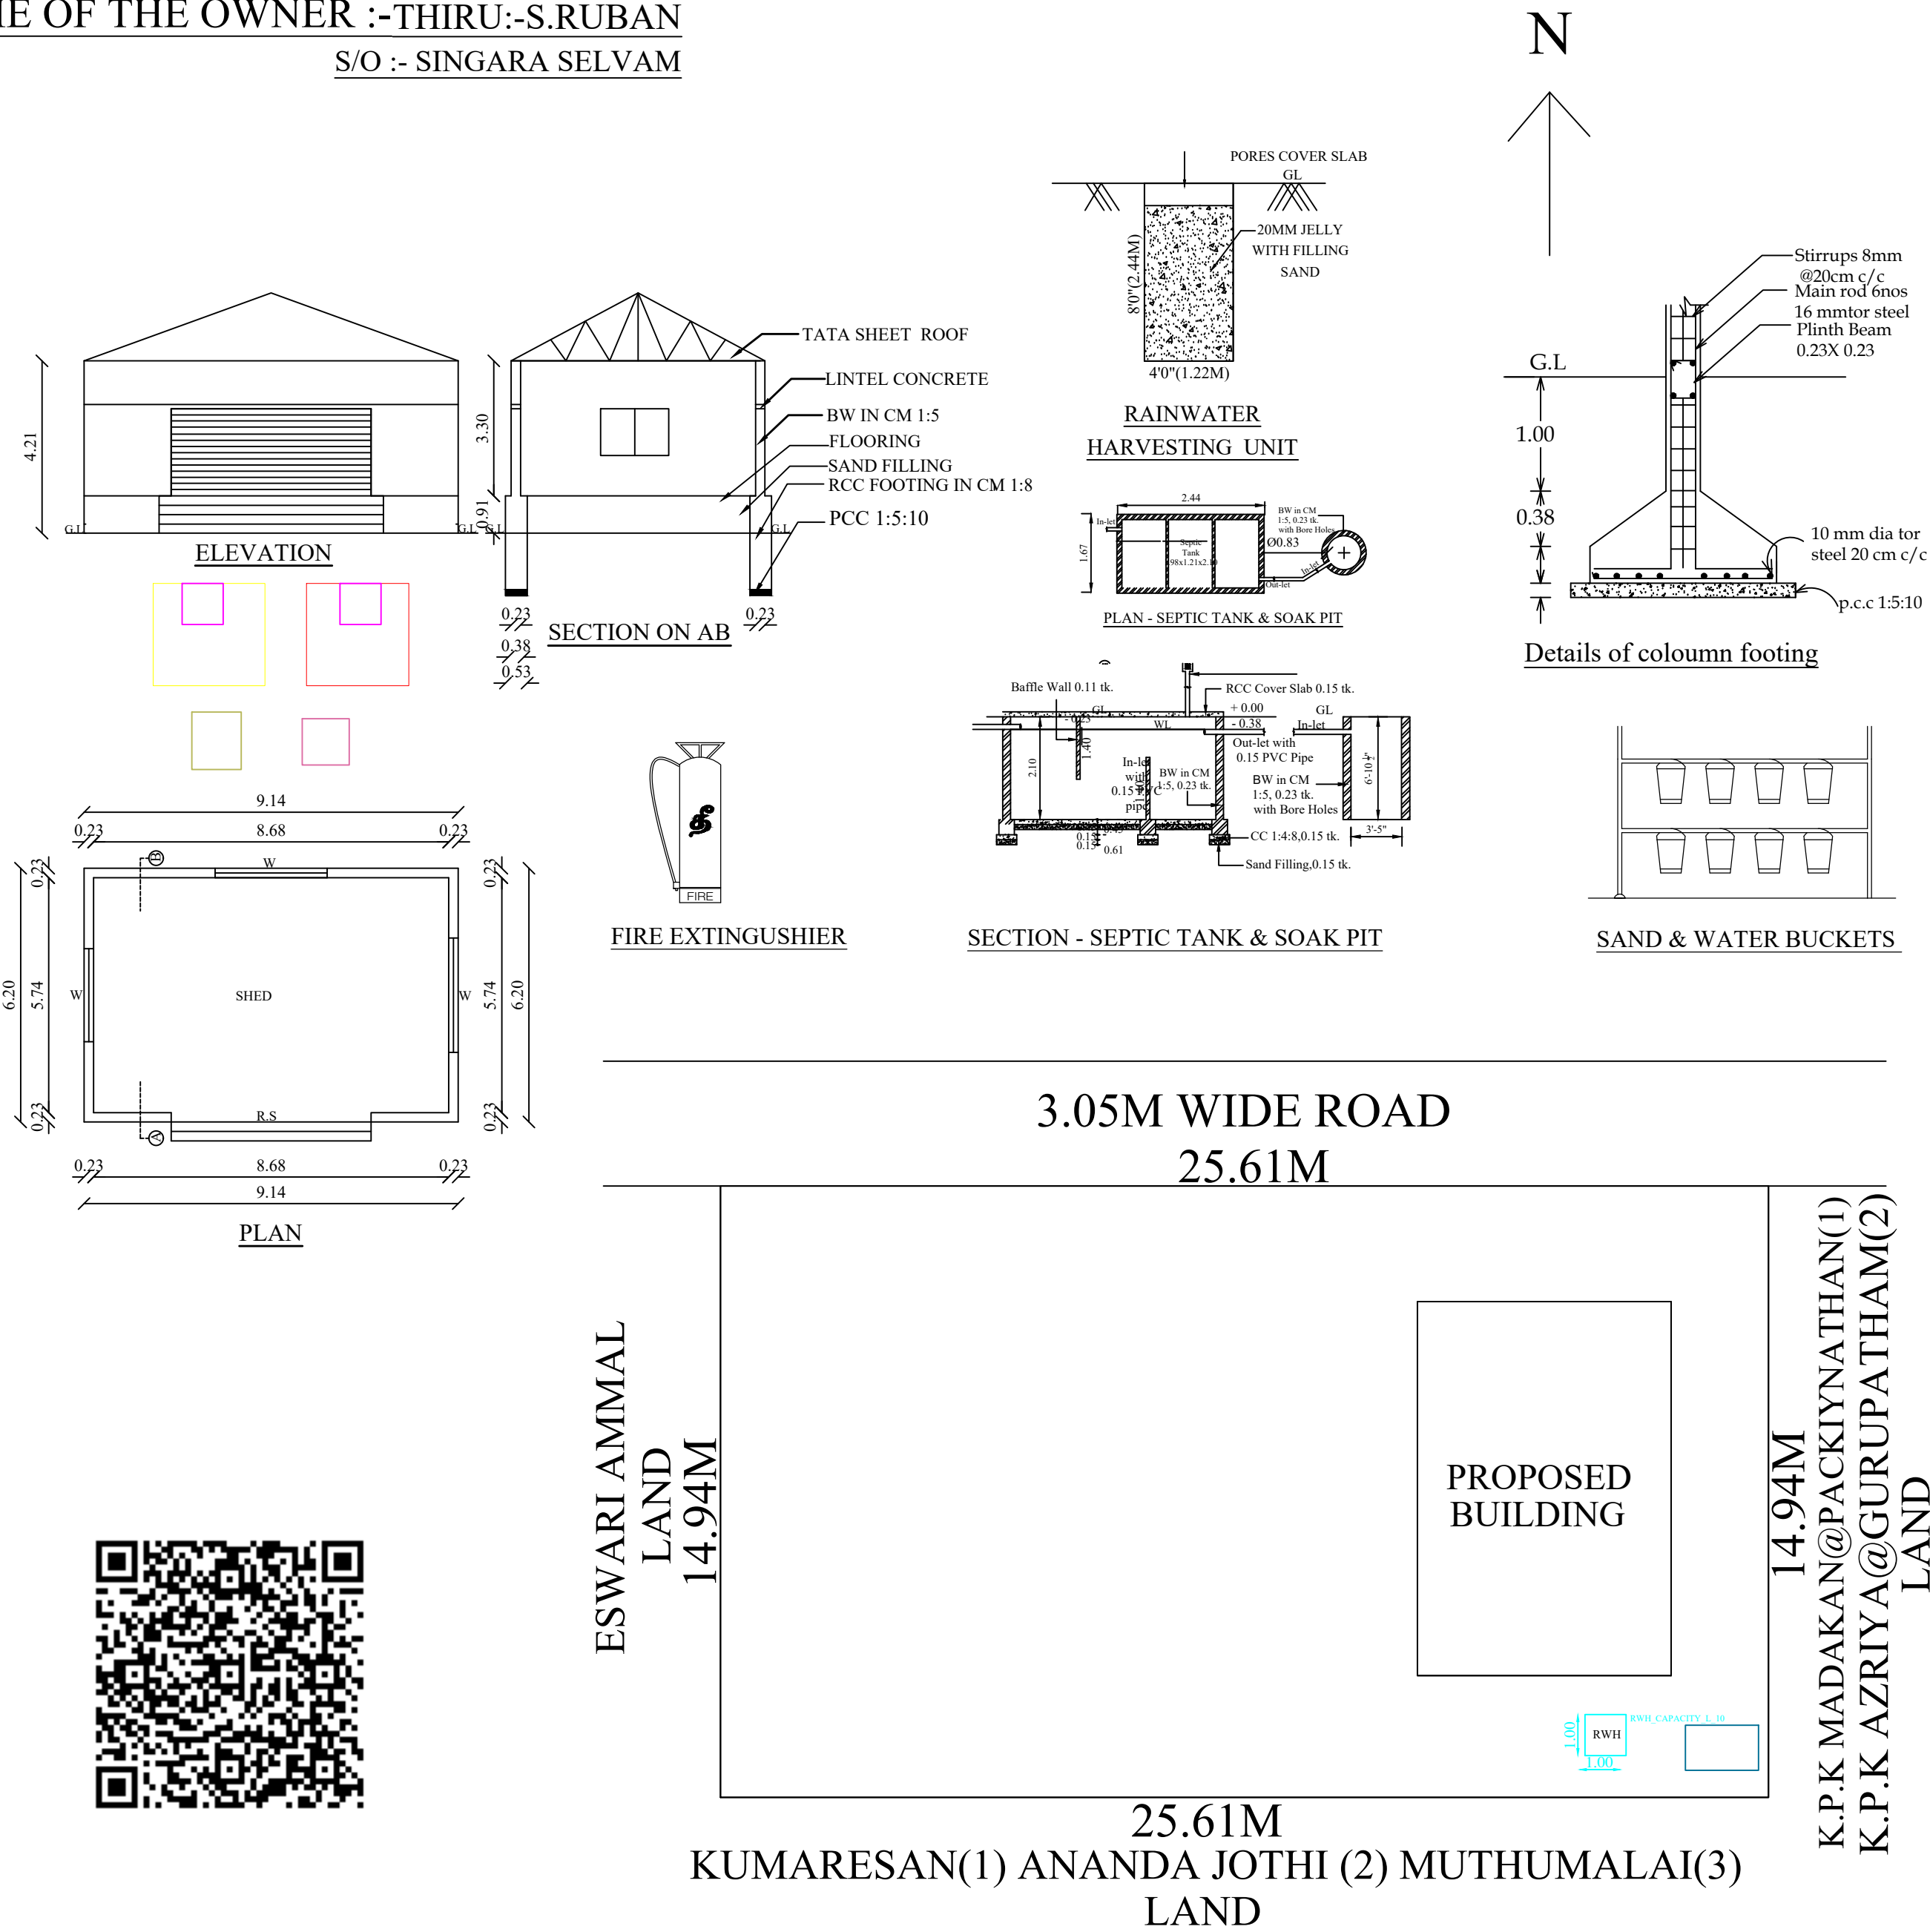

JOINERY DETAILS			
R/ S	-	ROLLING SHUTTER	- 4.88 X 3.05
D1	-	DOOR	- 0.76 X 2.13
V	-	VENTILATOR	- 0.6 X 0.91

AREA DETAILS	SQ.M	SQ.FT
TOTAL AREA OF SITE BY DOCUMENT	382.39	4116.00
AREA AS AT SITE	382.39	4116.00
PRO.CONSTN.GROUND FLOOR	56.67	609.99
TOTAL PROPOSED CONSTN.AREA	56.67	609.99
OPEN AREA OF SITE	325.72	3506.05

OWNER

REGISTERED ENGINEER

OFFICE USE