
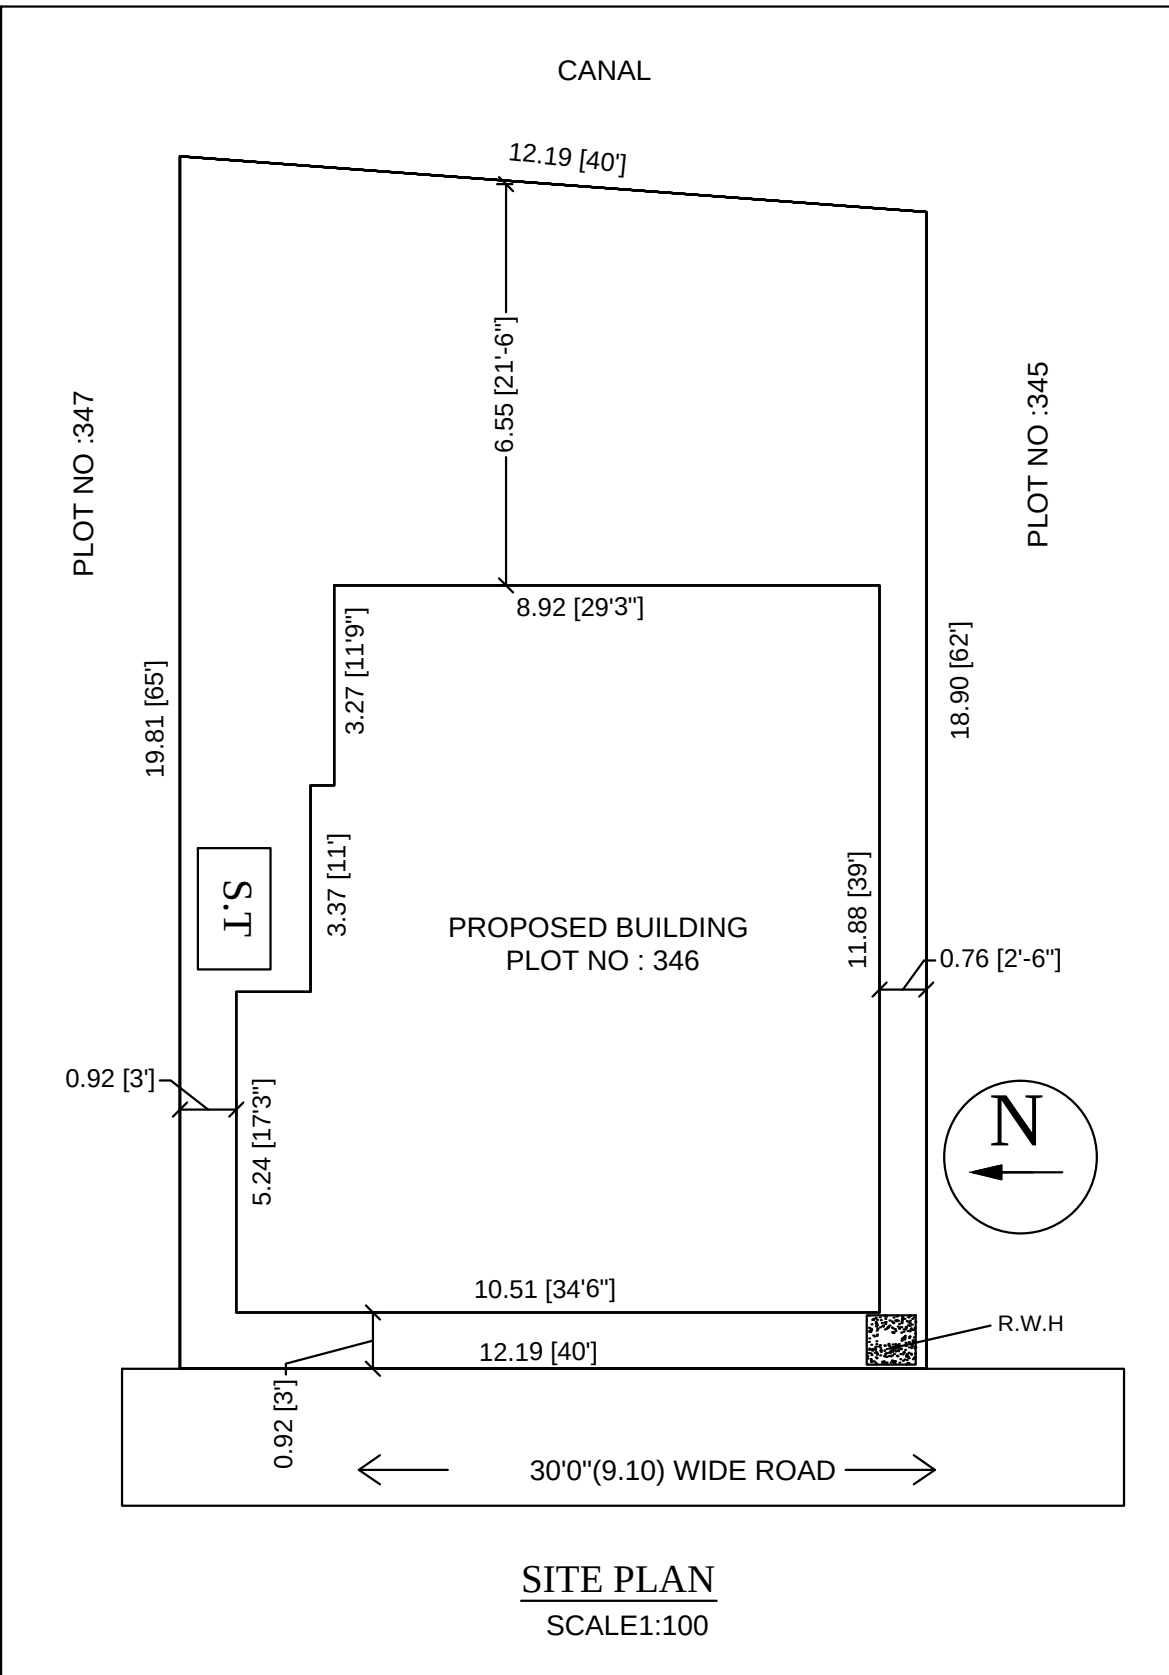
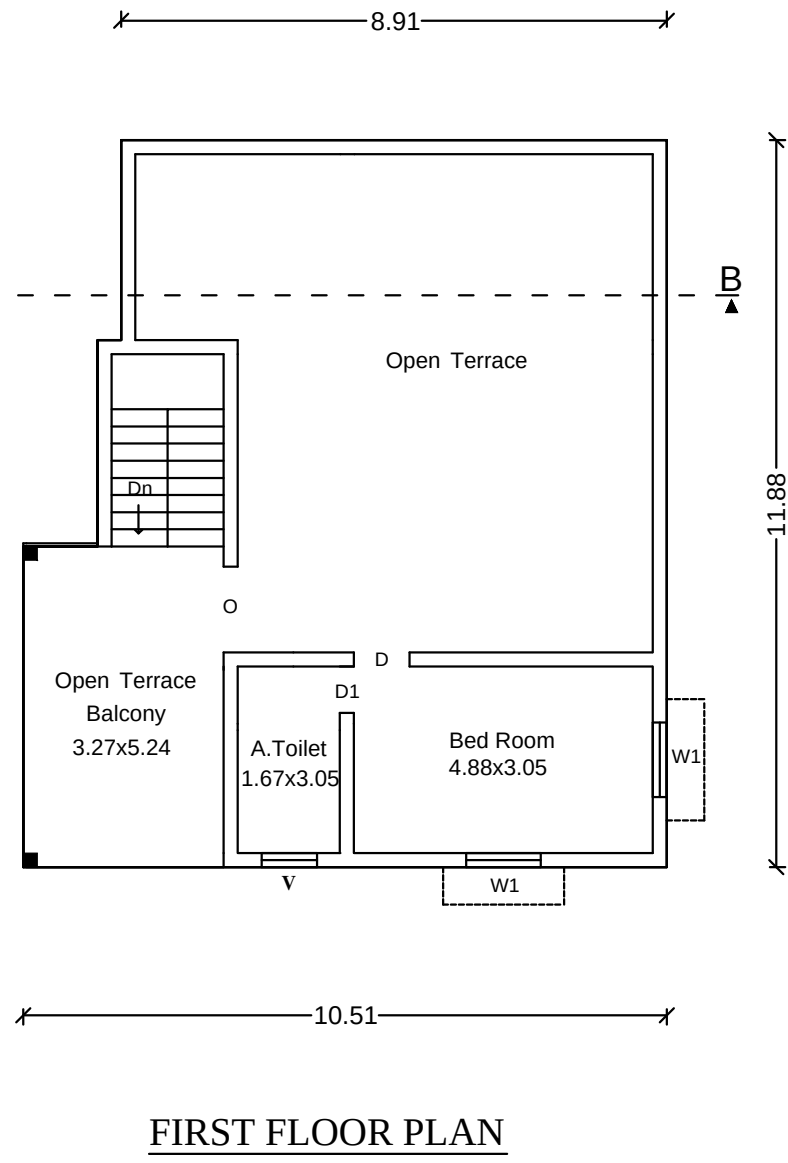
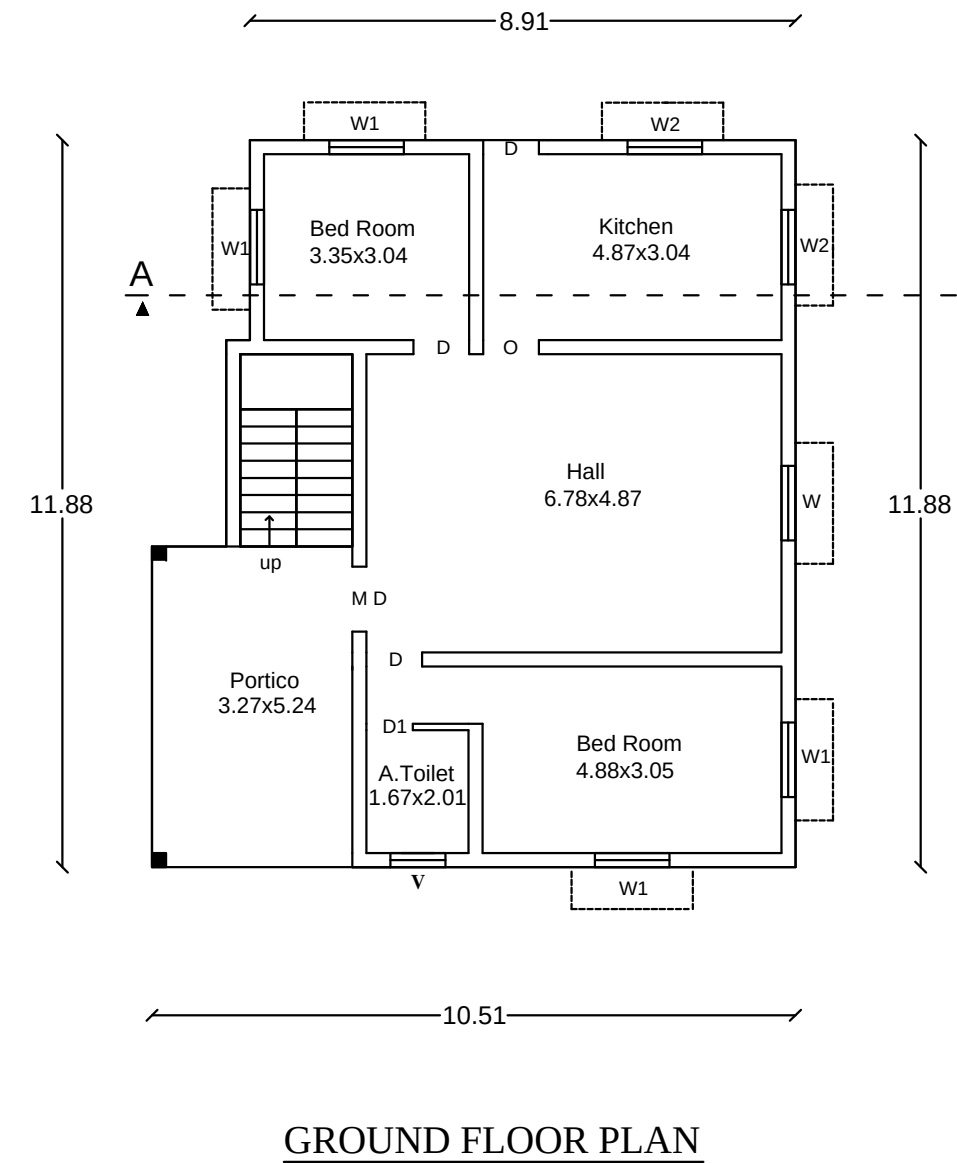
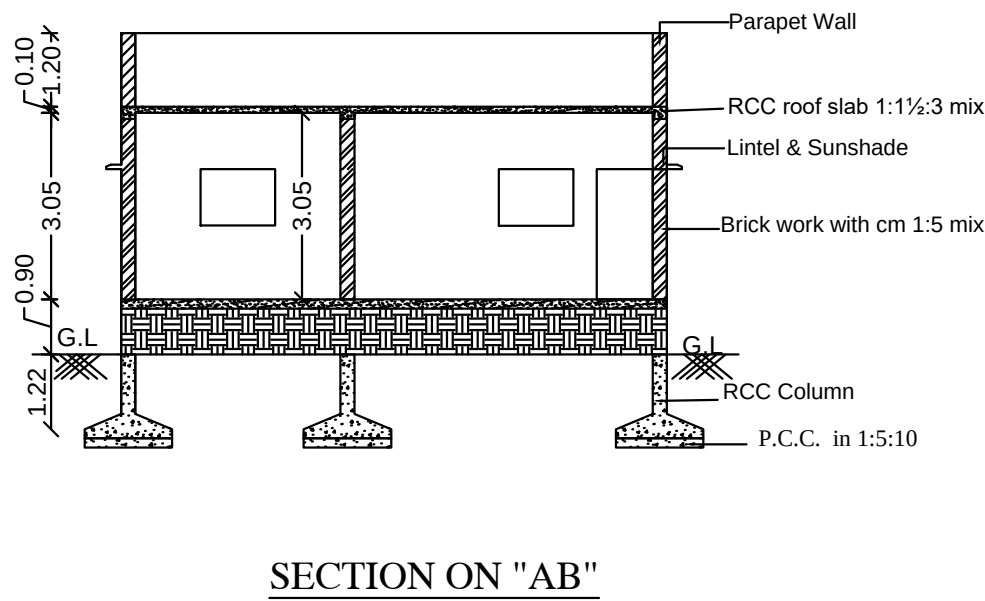


PLAN SHOWING THE PROPOSED CONSTRUCTION OF GROUND FLOOR & FIRST FLOOR RESIDENTIAL BUILDING IN OLD S.F.NO: 622, NEW S.F.NO:752/63,PATTA NO :2353,D.T.P NO:34/85 PLOT NO:346,"EZHIL NAGAR" SEMMANKULAM VILLAGE ,KRISHNASAMUTHIRAM PANCHAYAT, THIRUVERUMBUR TALUK, TRICHY DISTRICT.

OWNER NAME : Mr . K. MOHAN

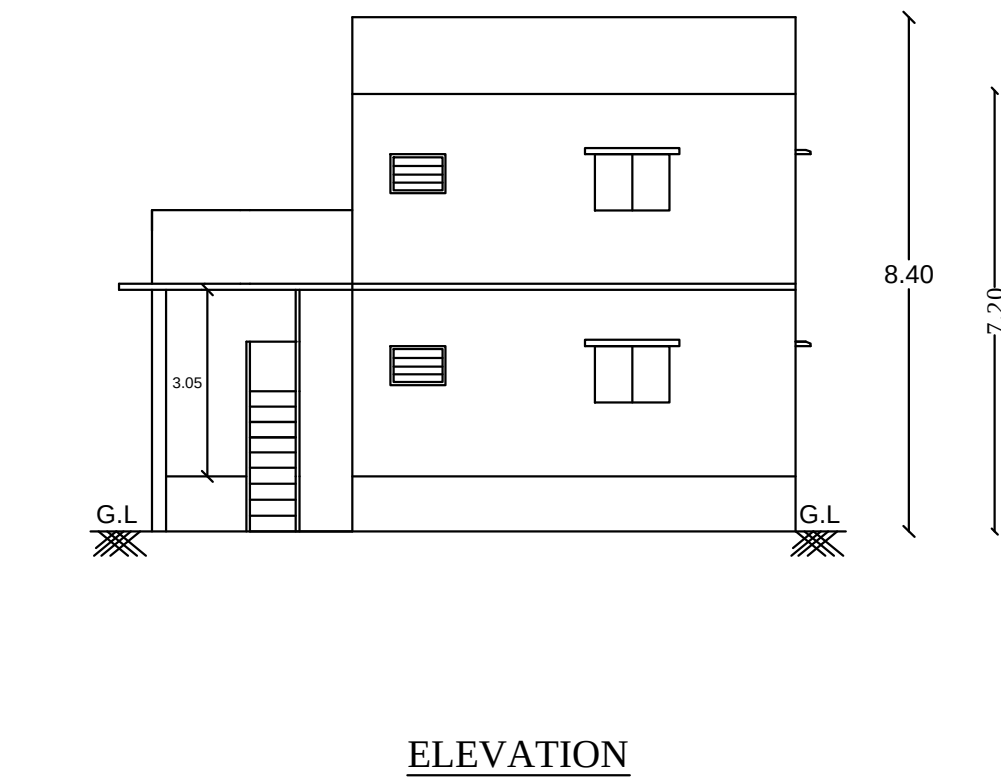

JOINERY DETAILS:

	DESCRIPTION	FEET	METER
MD	MAIN DOOR	4'-0" X 7'-0"	1.22 X 2.10
D	INNER DOOR	3'-3" X 7'-0"	1.00 X 2.10
D1	TOILET DOOR	2'-6" X 7'-0"	0.76 X 2.10
W	WINDOW	5'-0" X 7'-0"	1.52 X 2.10
W1	WINDOW	4'-0" X 4'-6"	1.22 X 1.37
W2	WINDOW	3'-6" X 4'-6"	1.06 X 1.37
V	VENTILATER	3'-6" X 2'-6"	0.91 X 0.76

AREA DETAILS	SQ.M	SQ.FT
PLOT AREA AS PER DOCUMENT	235.97	2540.00
PRO.CONSTN.GROUND FLOOR	115.57	1244.00
PRO.CONSTN.FIRST FLOOR	25.46	274.00
OPEN AREA OF SITE	120.4	1296.00

PLOT COVERAGE

PLOT COVERAGE	-	$\frac{115.57}{235.97}$	-	48.97 %
F.S.I	-	$\frac{141.03}{235.97}$	-	0.59

ALL DIMENSION ARE IN METERS
SCALE 1:100

OWNER :


Mr. K. MOHAN

ENGINEER:


R. THIYAGARAJAN
REG.NO : RE/Gr.II/TLPA/AUG2019/170
NO.1 TOLLGATE
TRICHY
MOB:9943437420




PLAN - SEPTIC TANK & SOAK PIT

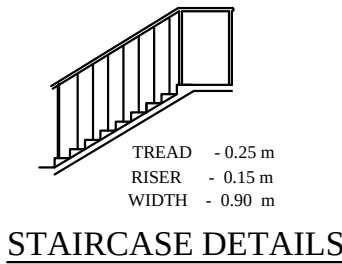


STAIRCASE DETAILS

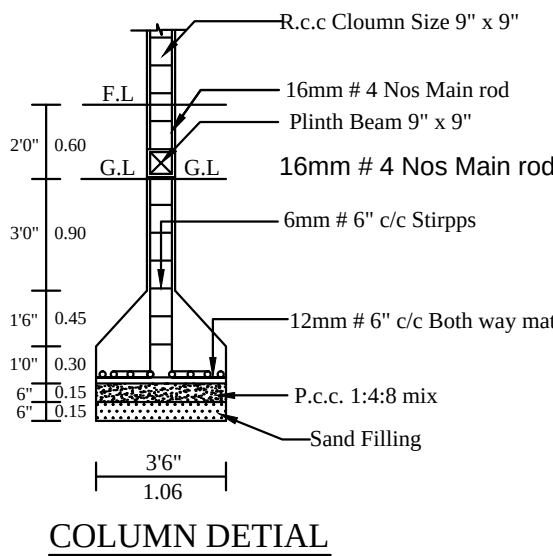

COLUMN DETIAL

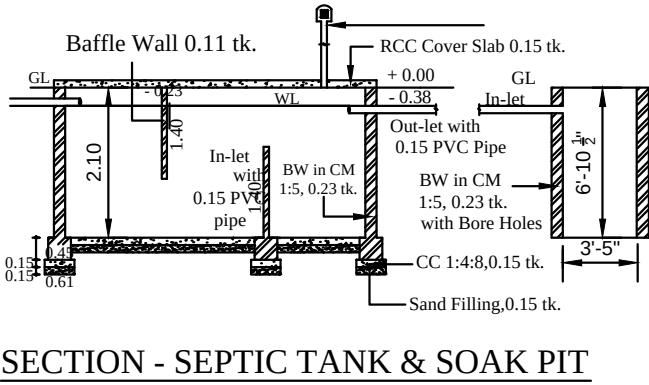

SECTION - SEPTIC TANK & SOAK PIT

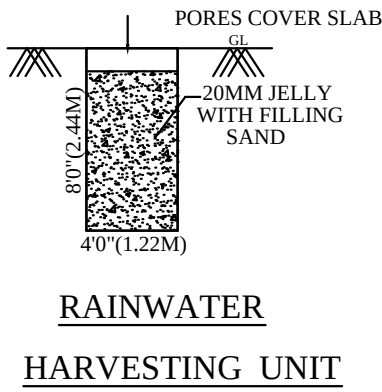

RAINWATER
HARVESTING UNIT