


PLAN SHOWING THE PROPOSED CONSTURCTION OF R.C.C ROOF RESIDENTIAL BUILDING IN GROUND & FIRST FLOOR

AT BLOCK-D, PLOT NO: 01 & 02(EAST PART), OLD UDR S.F NO: 195/1B, NEW UDR S.F NO: 195/1B31, PATTa NO: 1328,


VENKATESHAPURAM MAJRA, MADURAPURI VILLAGE & PANCHAYAT, THURAIYUR TALUK, TRICHY DIST.

APPLICANT: Mrs. B.LAKSHMIPRIYA W/O BASKARAN.

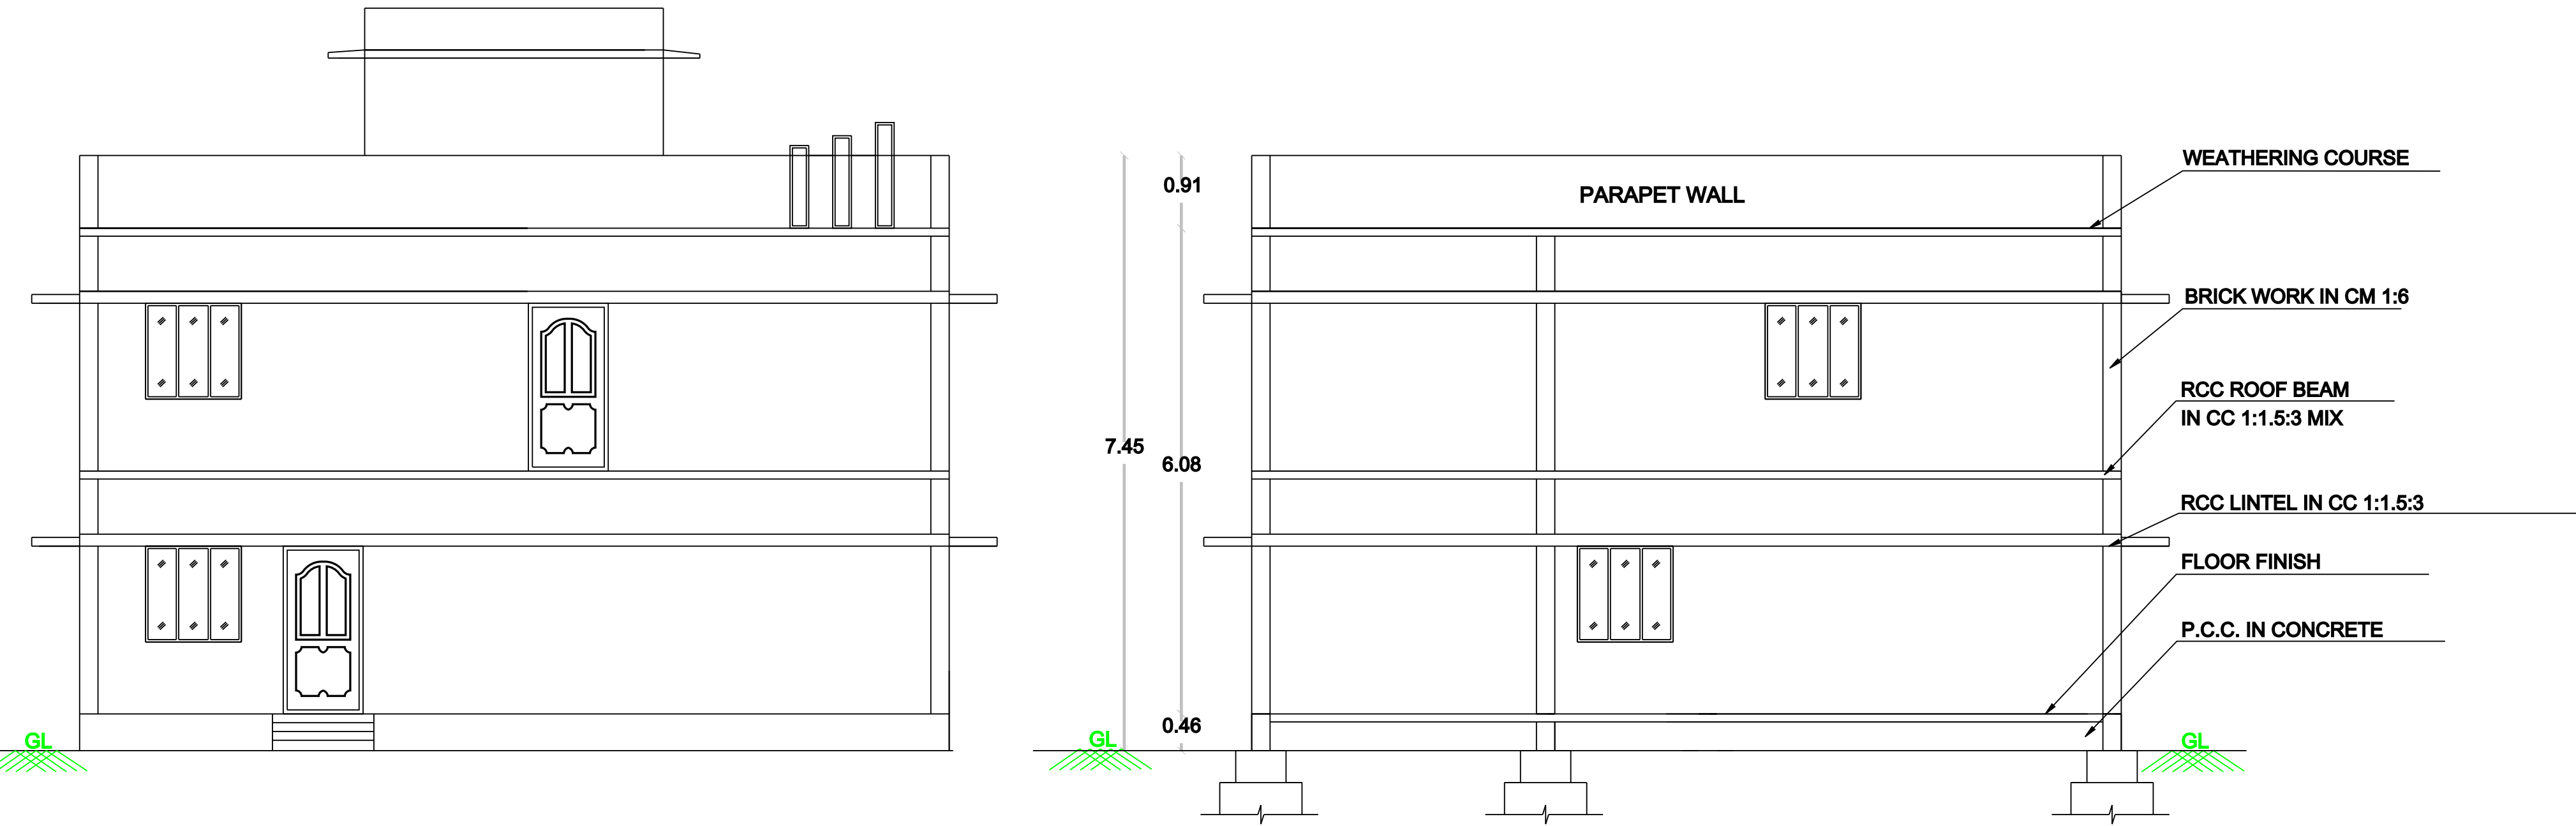


FRONT ELEVATION

SECTION ON AA

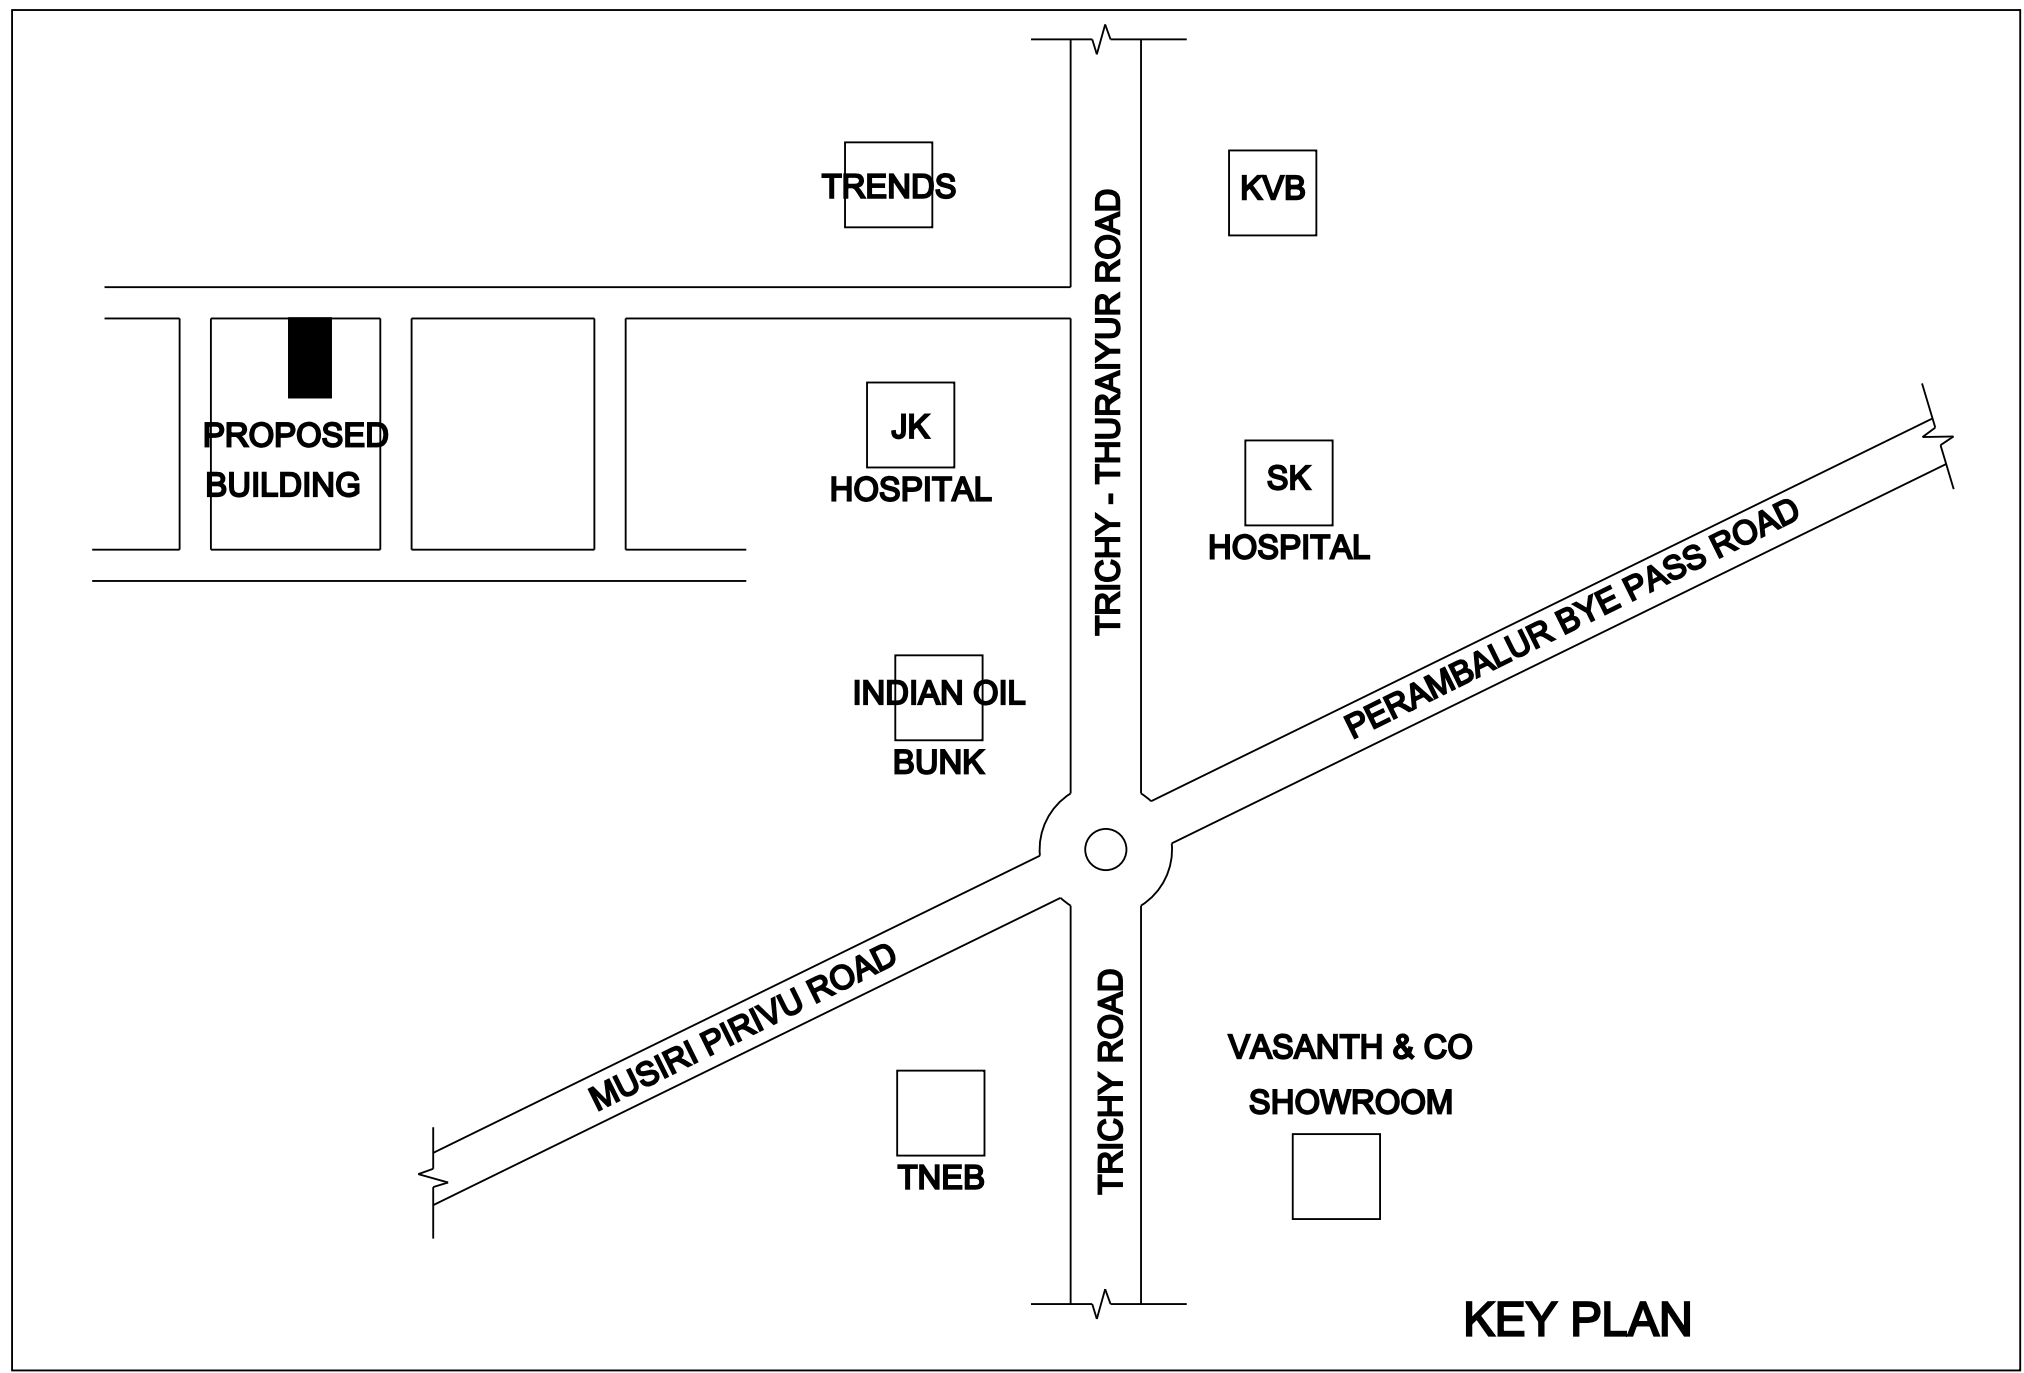


KEY PLAN

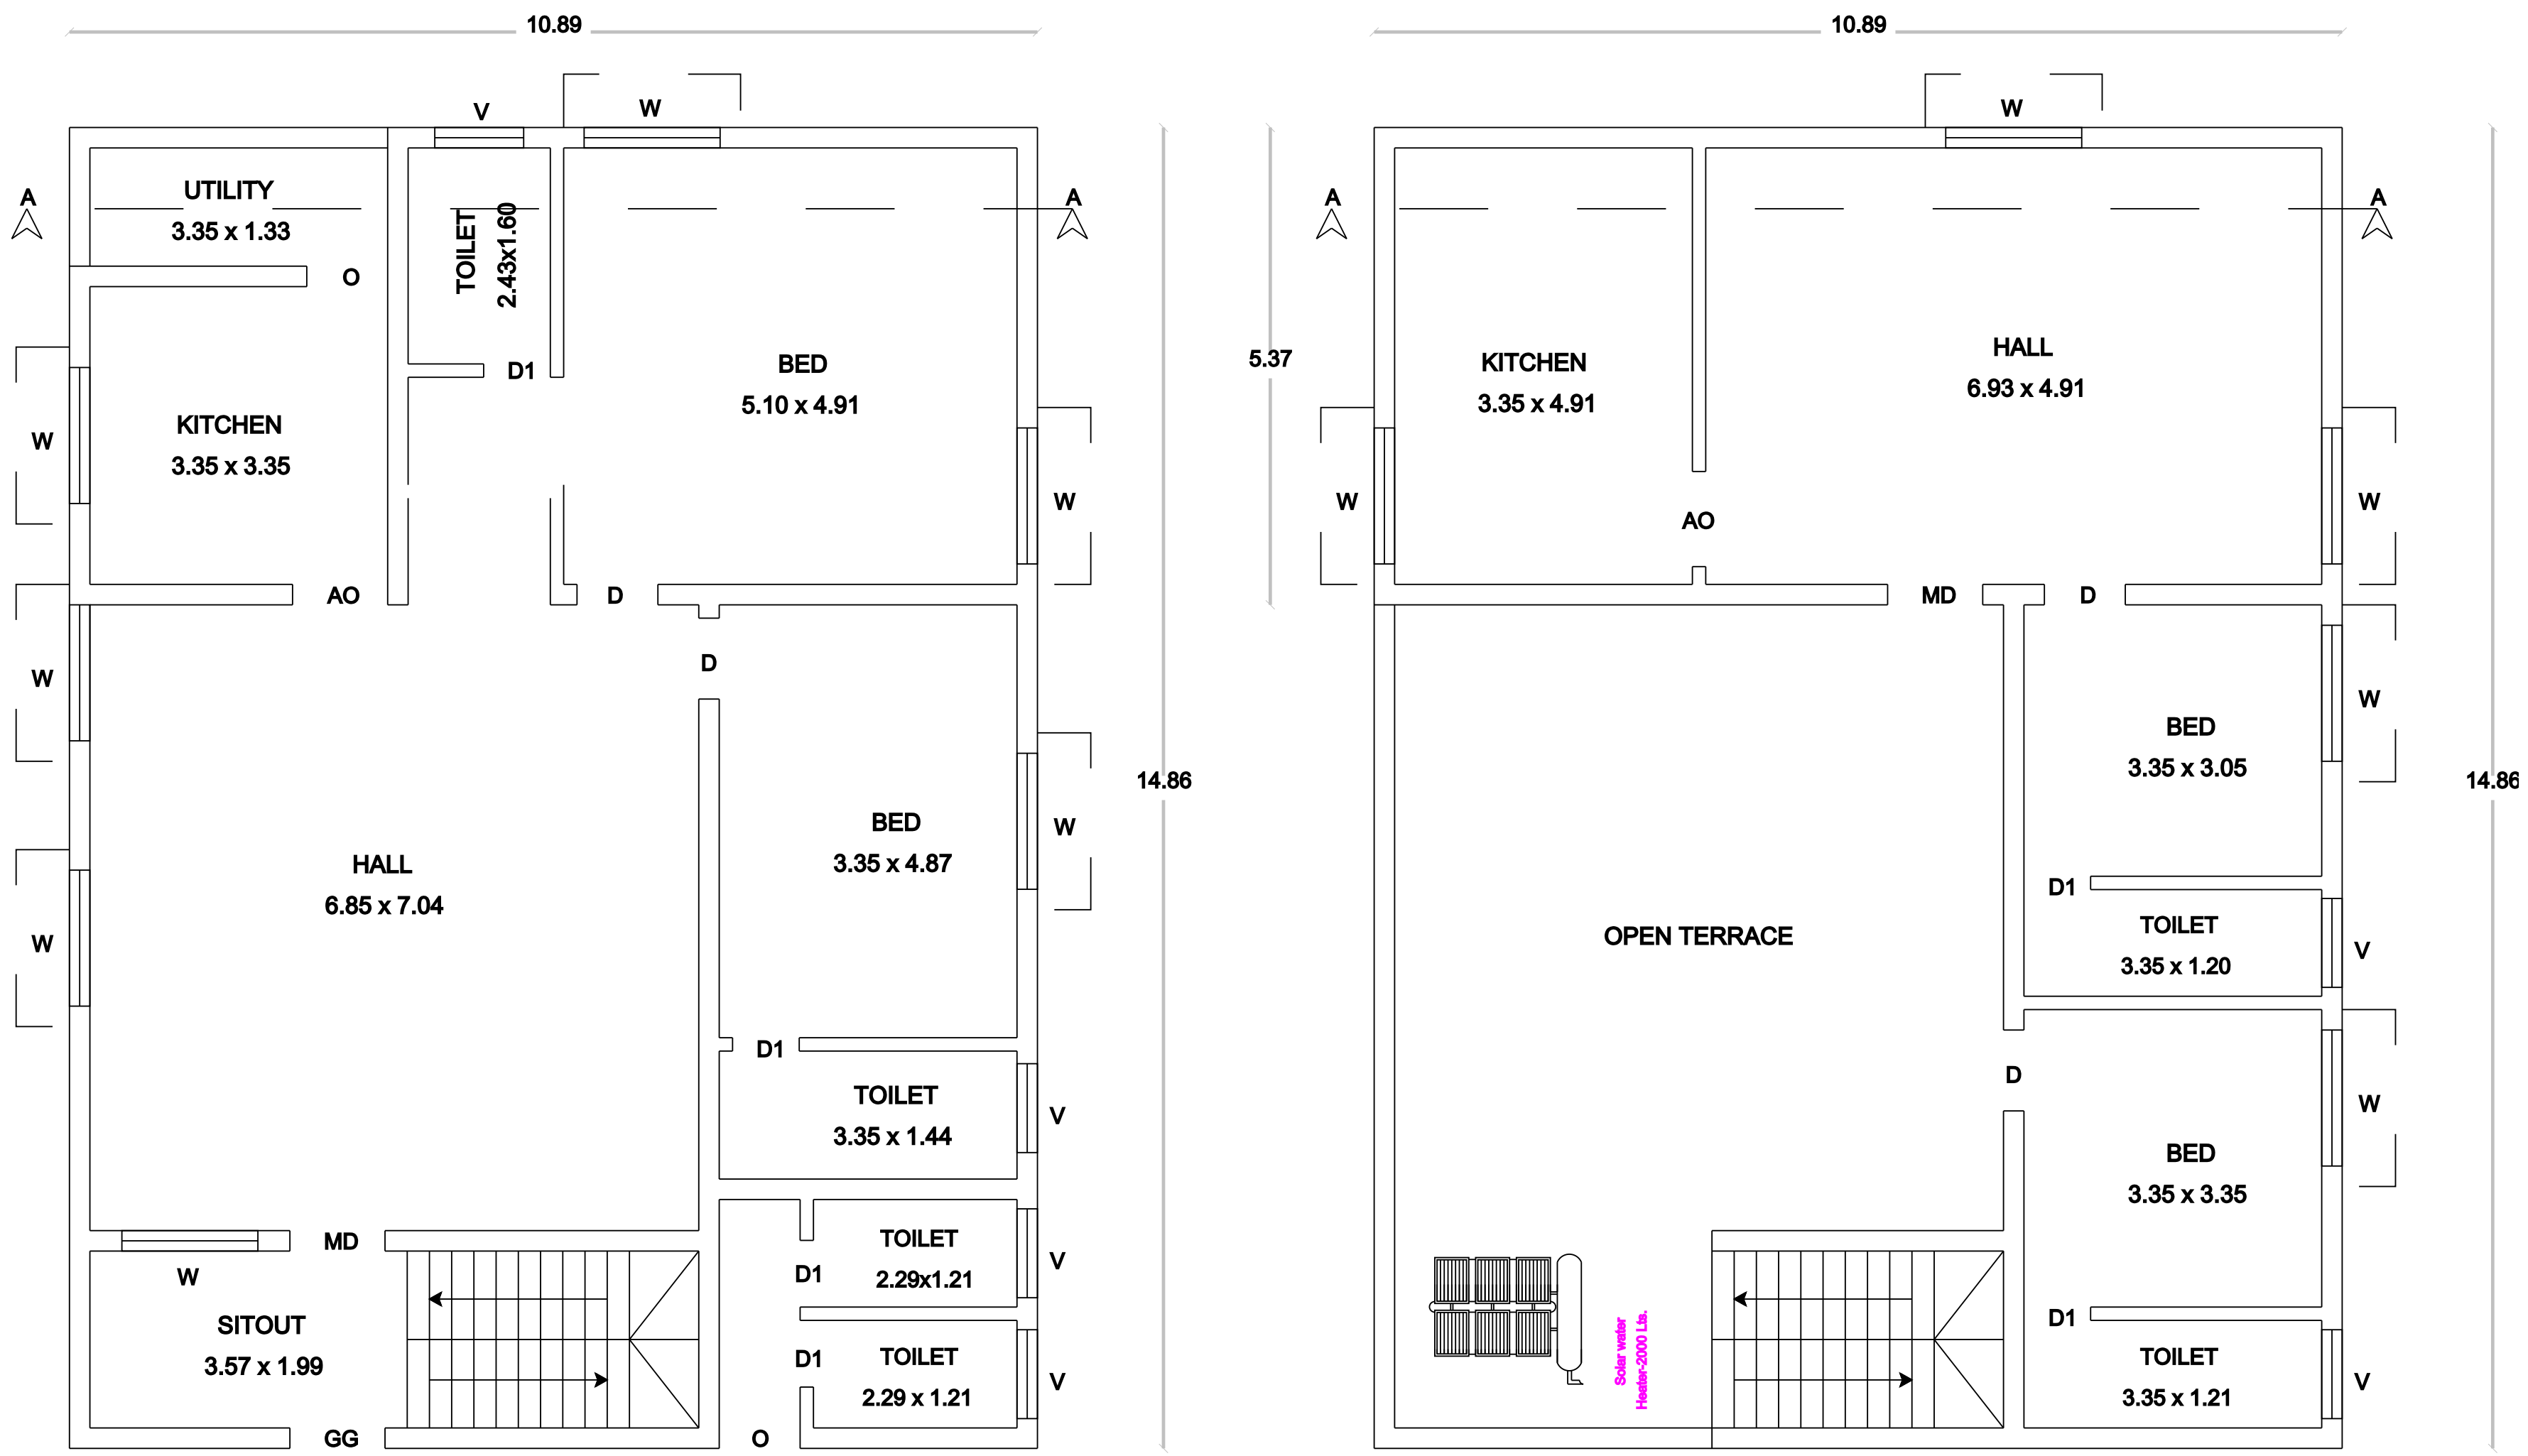


GROUND FLOOR PLAN

(NORTH FACING)

FIRST FLOOR PLAN

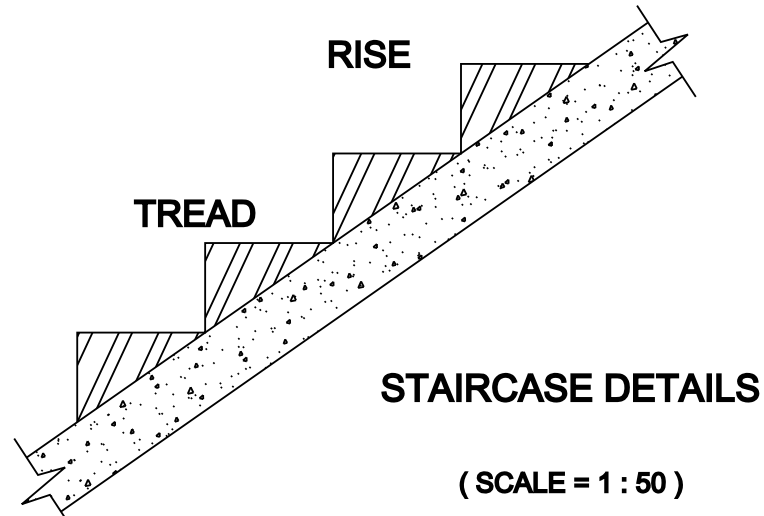


STAIRCASE DETAILS

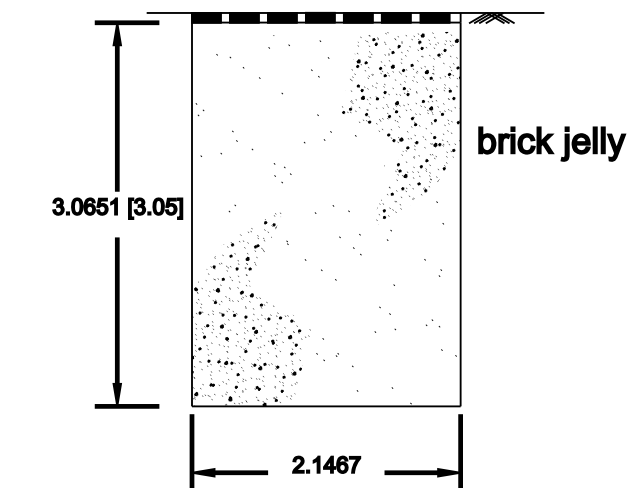


RAIN WATER PERCOLATION PIT

(SCALE = 1 : 50)

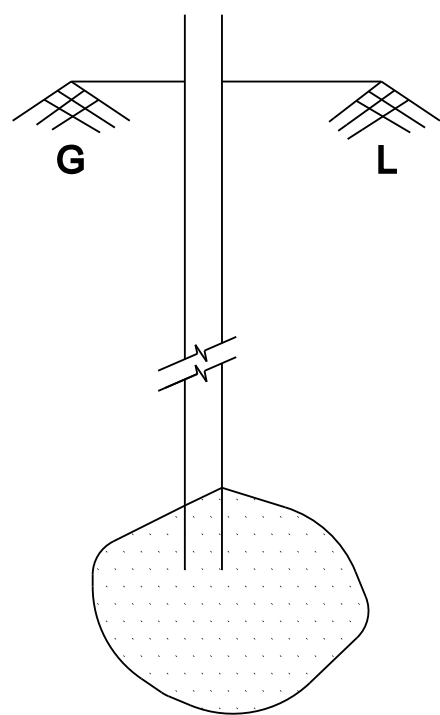


BORE WELL

(SCALE = 1 : 50)

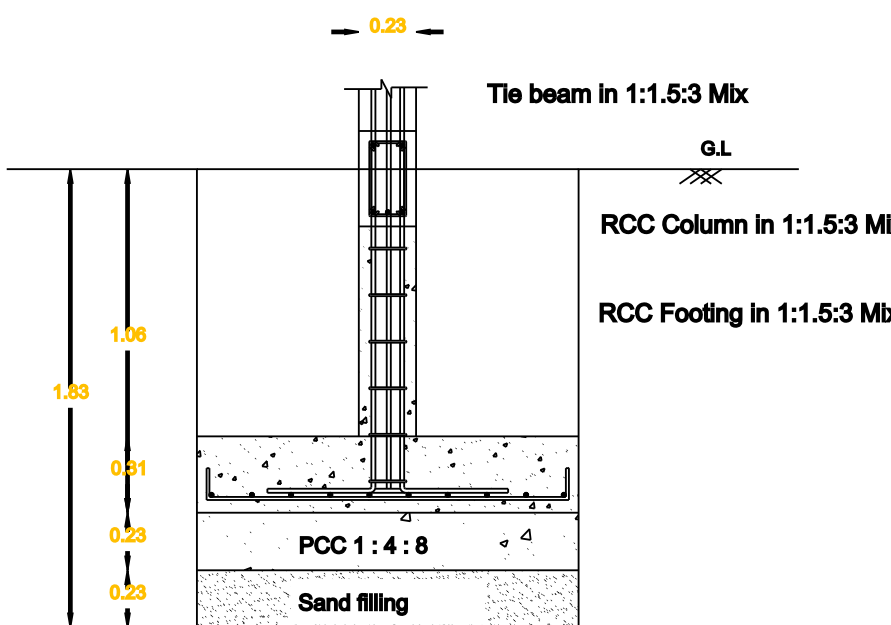


FOUNDATION DETAILS


(SCALE = 1 : 50)

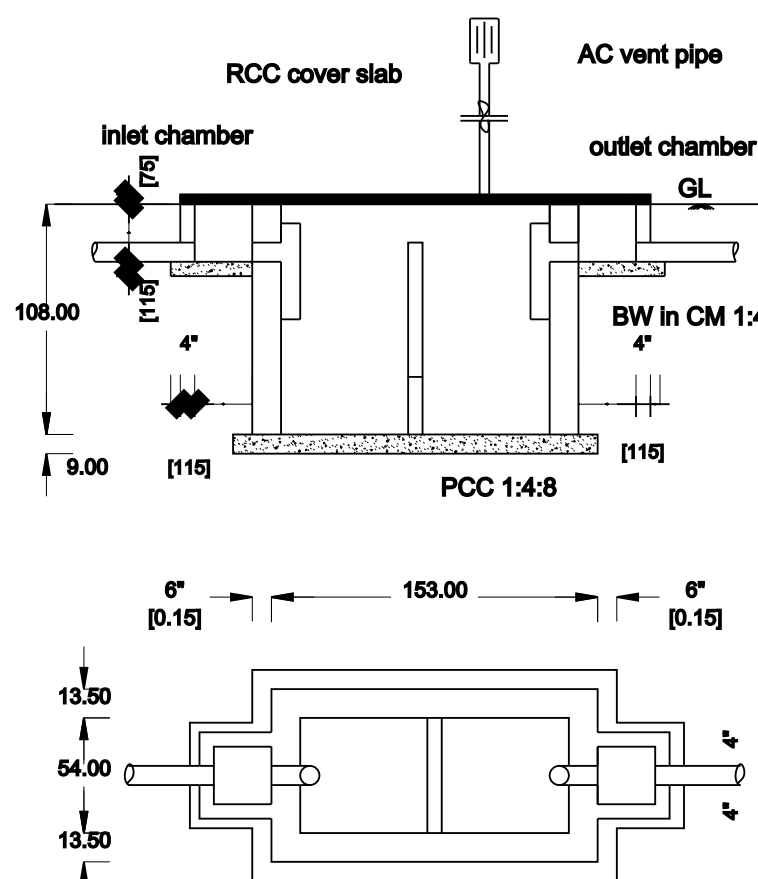

SEPTIC TANK DETAILS

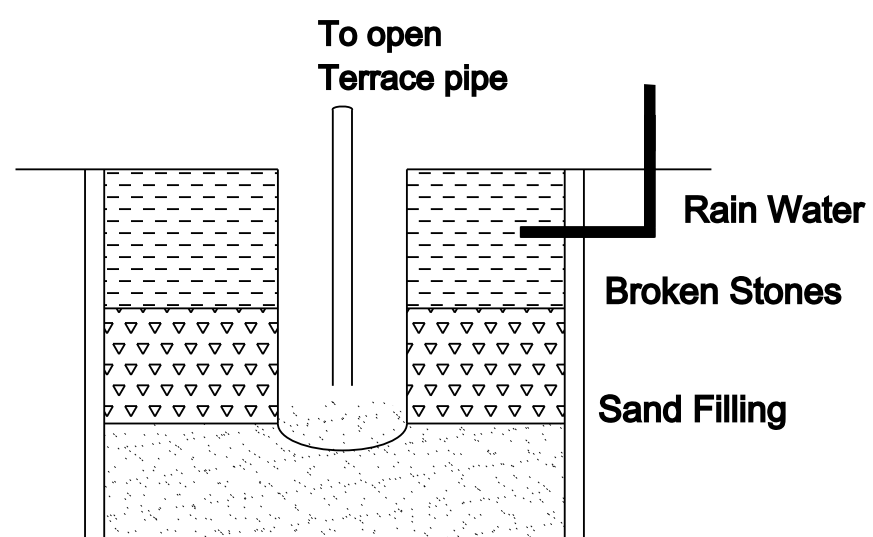

RAIN WATER COLLECTION CHAMBER

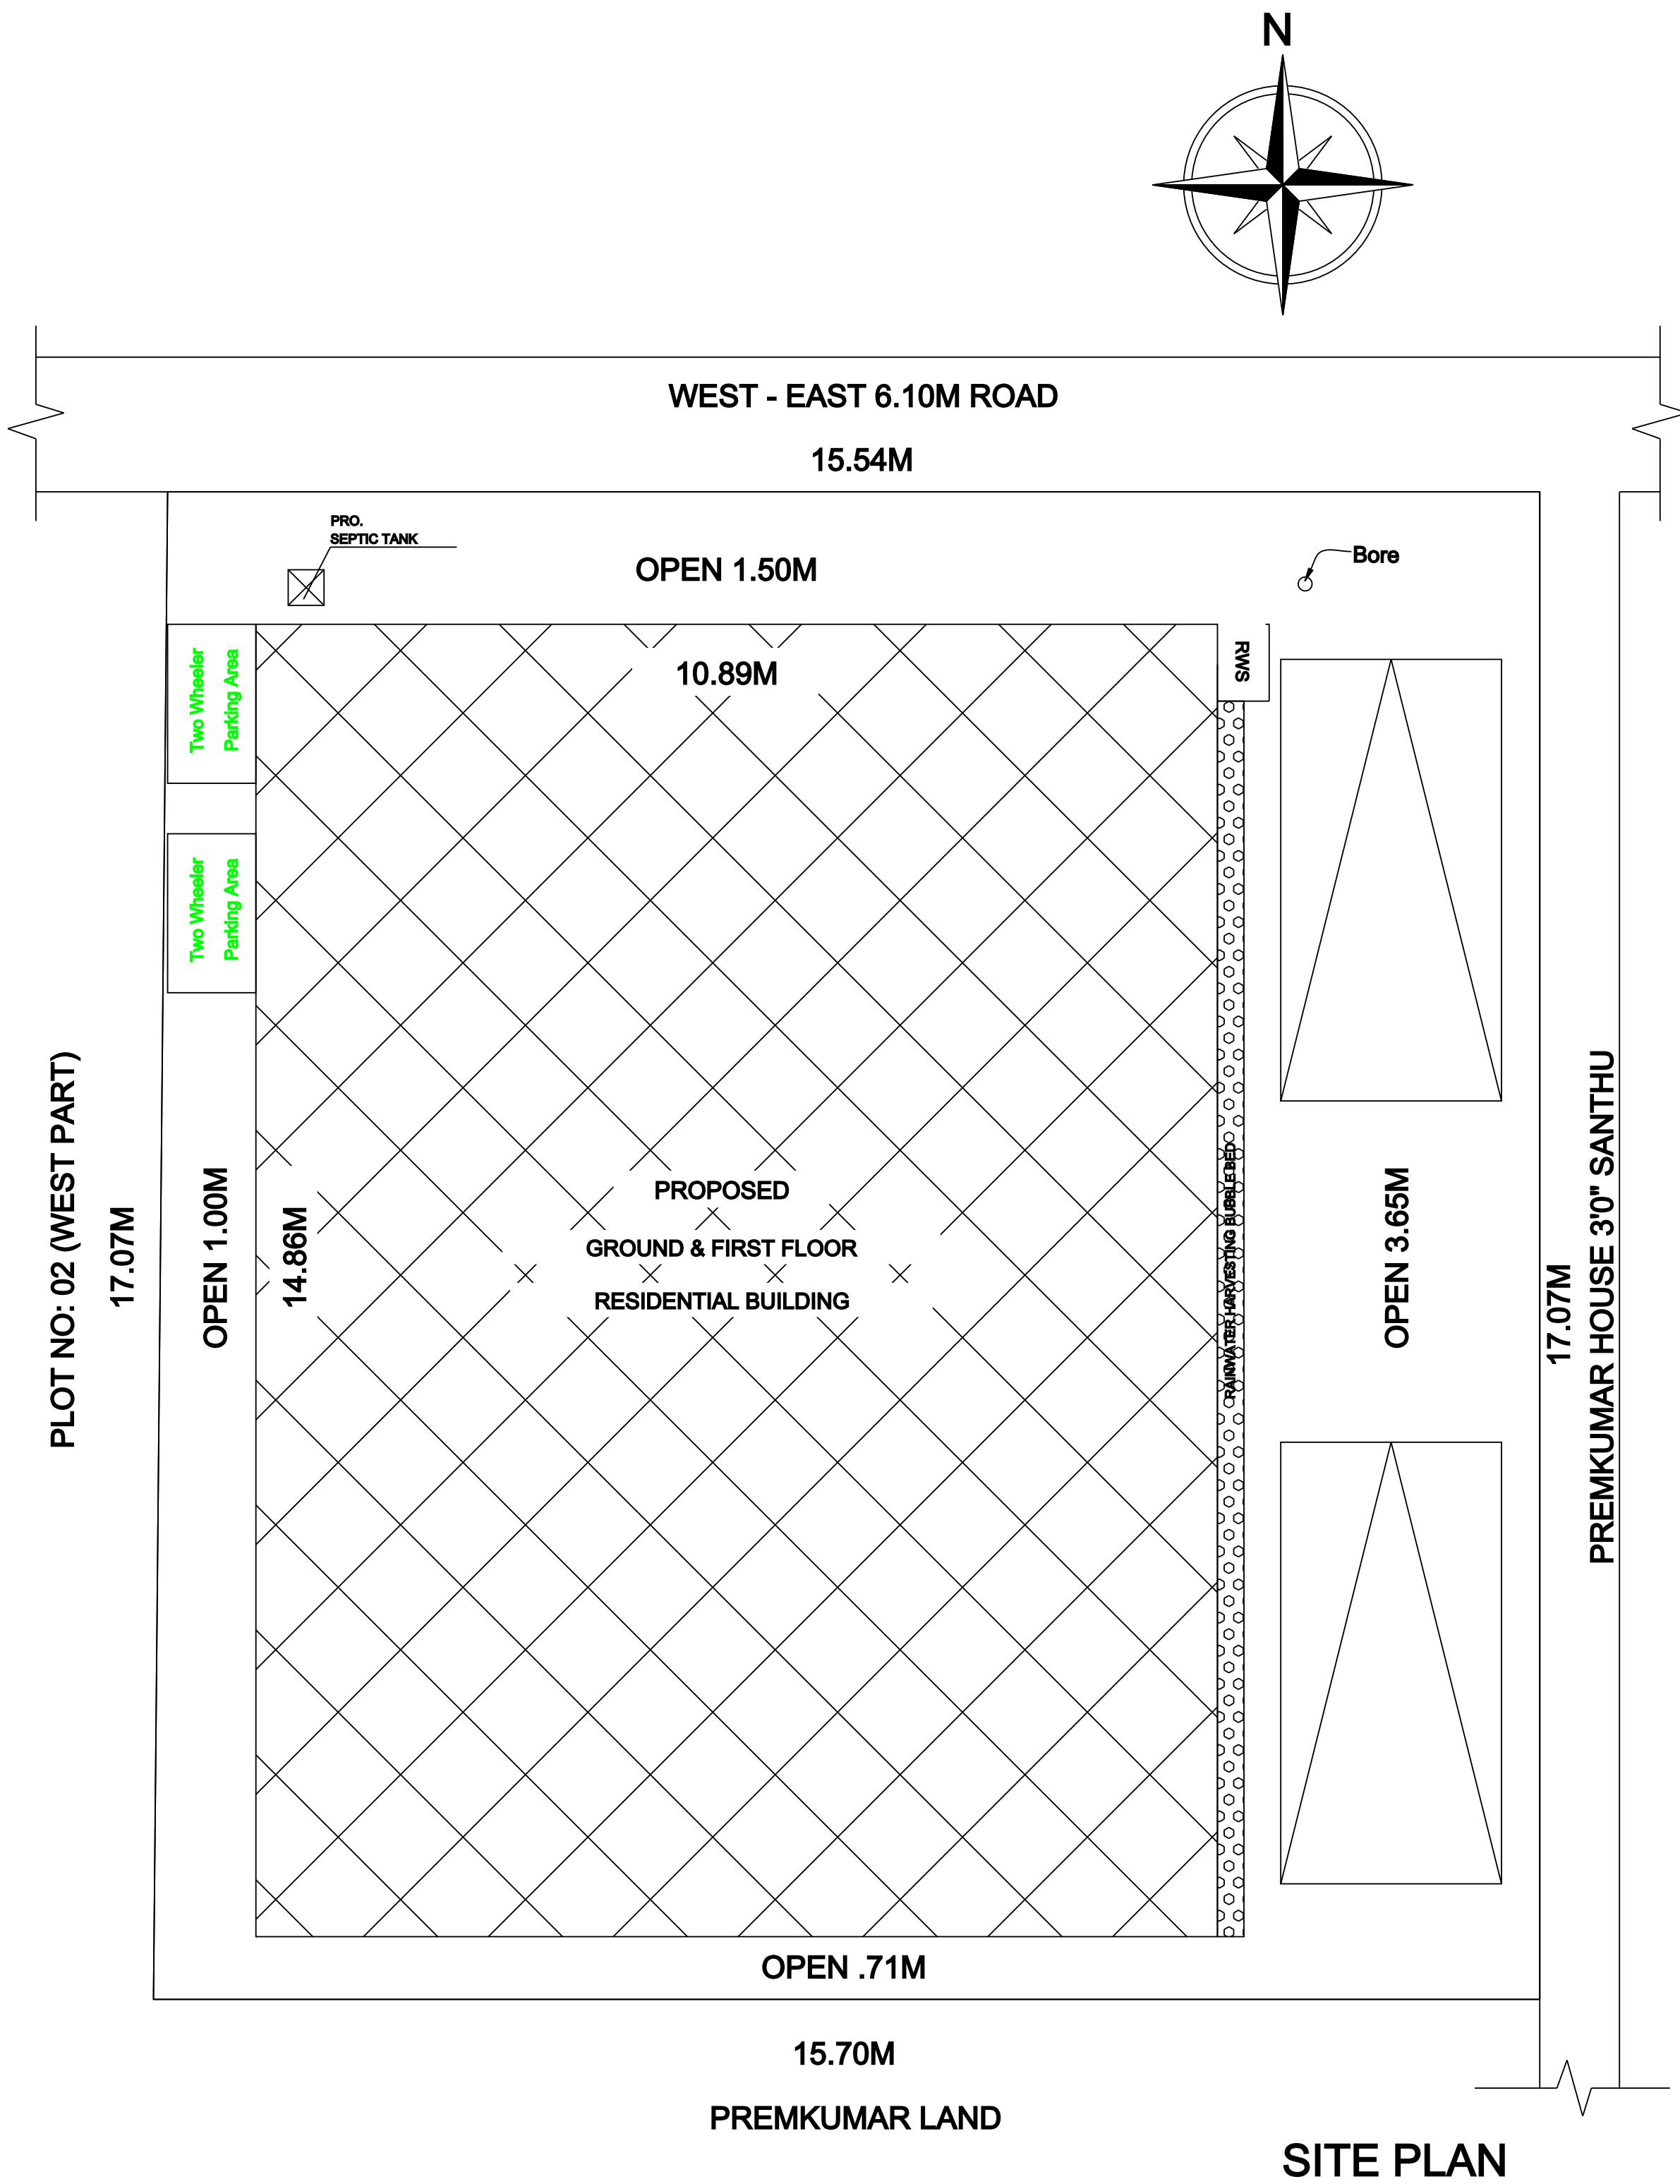

SITE PLAN

AREA DETAILS		
DESCRIPTION	SQ.FT	SQ.M
PLOT AREA AS PER FMB	2870.00	266.63
SUPER IMPOSED PLOT AREA	2870.00	266.63
PLOT AREA AS PER DOCUMENT	2870.00	266.63

SCHEDULE OF JOINERIES:	
REFERENCE	METRE
MD - MAIN DOOR	1.06 x 2.13
D - DOOR	0.91 x 2.13
D1 - TOILET DOOR	0.75 x 2.13
W - WINDOW	1.53 x 1.22
V - VENTILATOR	1.00 x 0.62

PROPOSED BUILDUP AREA			
SL NO.	DESCRIPTION	TOTAL AREA (SQFT)	TOTAL AREA (SQM)
1)	AREA OF THE PLOT	2870.00	266.63
2)	GROUND FLOOR AREA	1741.29	161.83
3)	FIRST FLOOR AREA	1104.71	102.67
4)	VACANT AREA	1128.71	104.80

F.S.I = 2846.00 / 2870.00 = 0.99

APPLICANT

ENGINEER

Er.S.LOGANATHAN D.C.E, B.Tech.,
Govt. Registered Engineer
Reg.No: 087/LS/2019/00020
SREE VETRI KUMAARAN CONSTRUCTIONS
1035G, DRV Complex, Musiri Pirivu Road,
Thuraiyur-621010. 9842632054