


PLAN SHOWING THE PROPOSED CONSTRUCTION OF GROUND FLOOR COMMERCIAL (GODOWN) BUILDING AT S.F NO : 24/8 , GUNDOOR VILLAGE & PANCHAYAT , THIRUVERAMBUR UNION & TALUK , TIRUCHIRAPPALLI CITY CORPORATION .
SCALE : 1 : 100

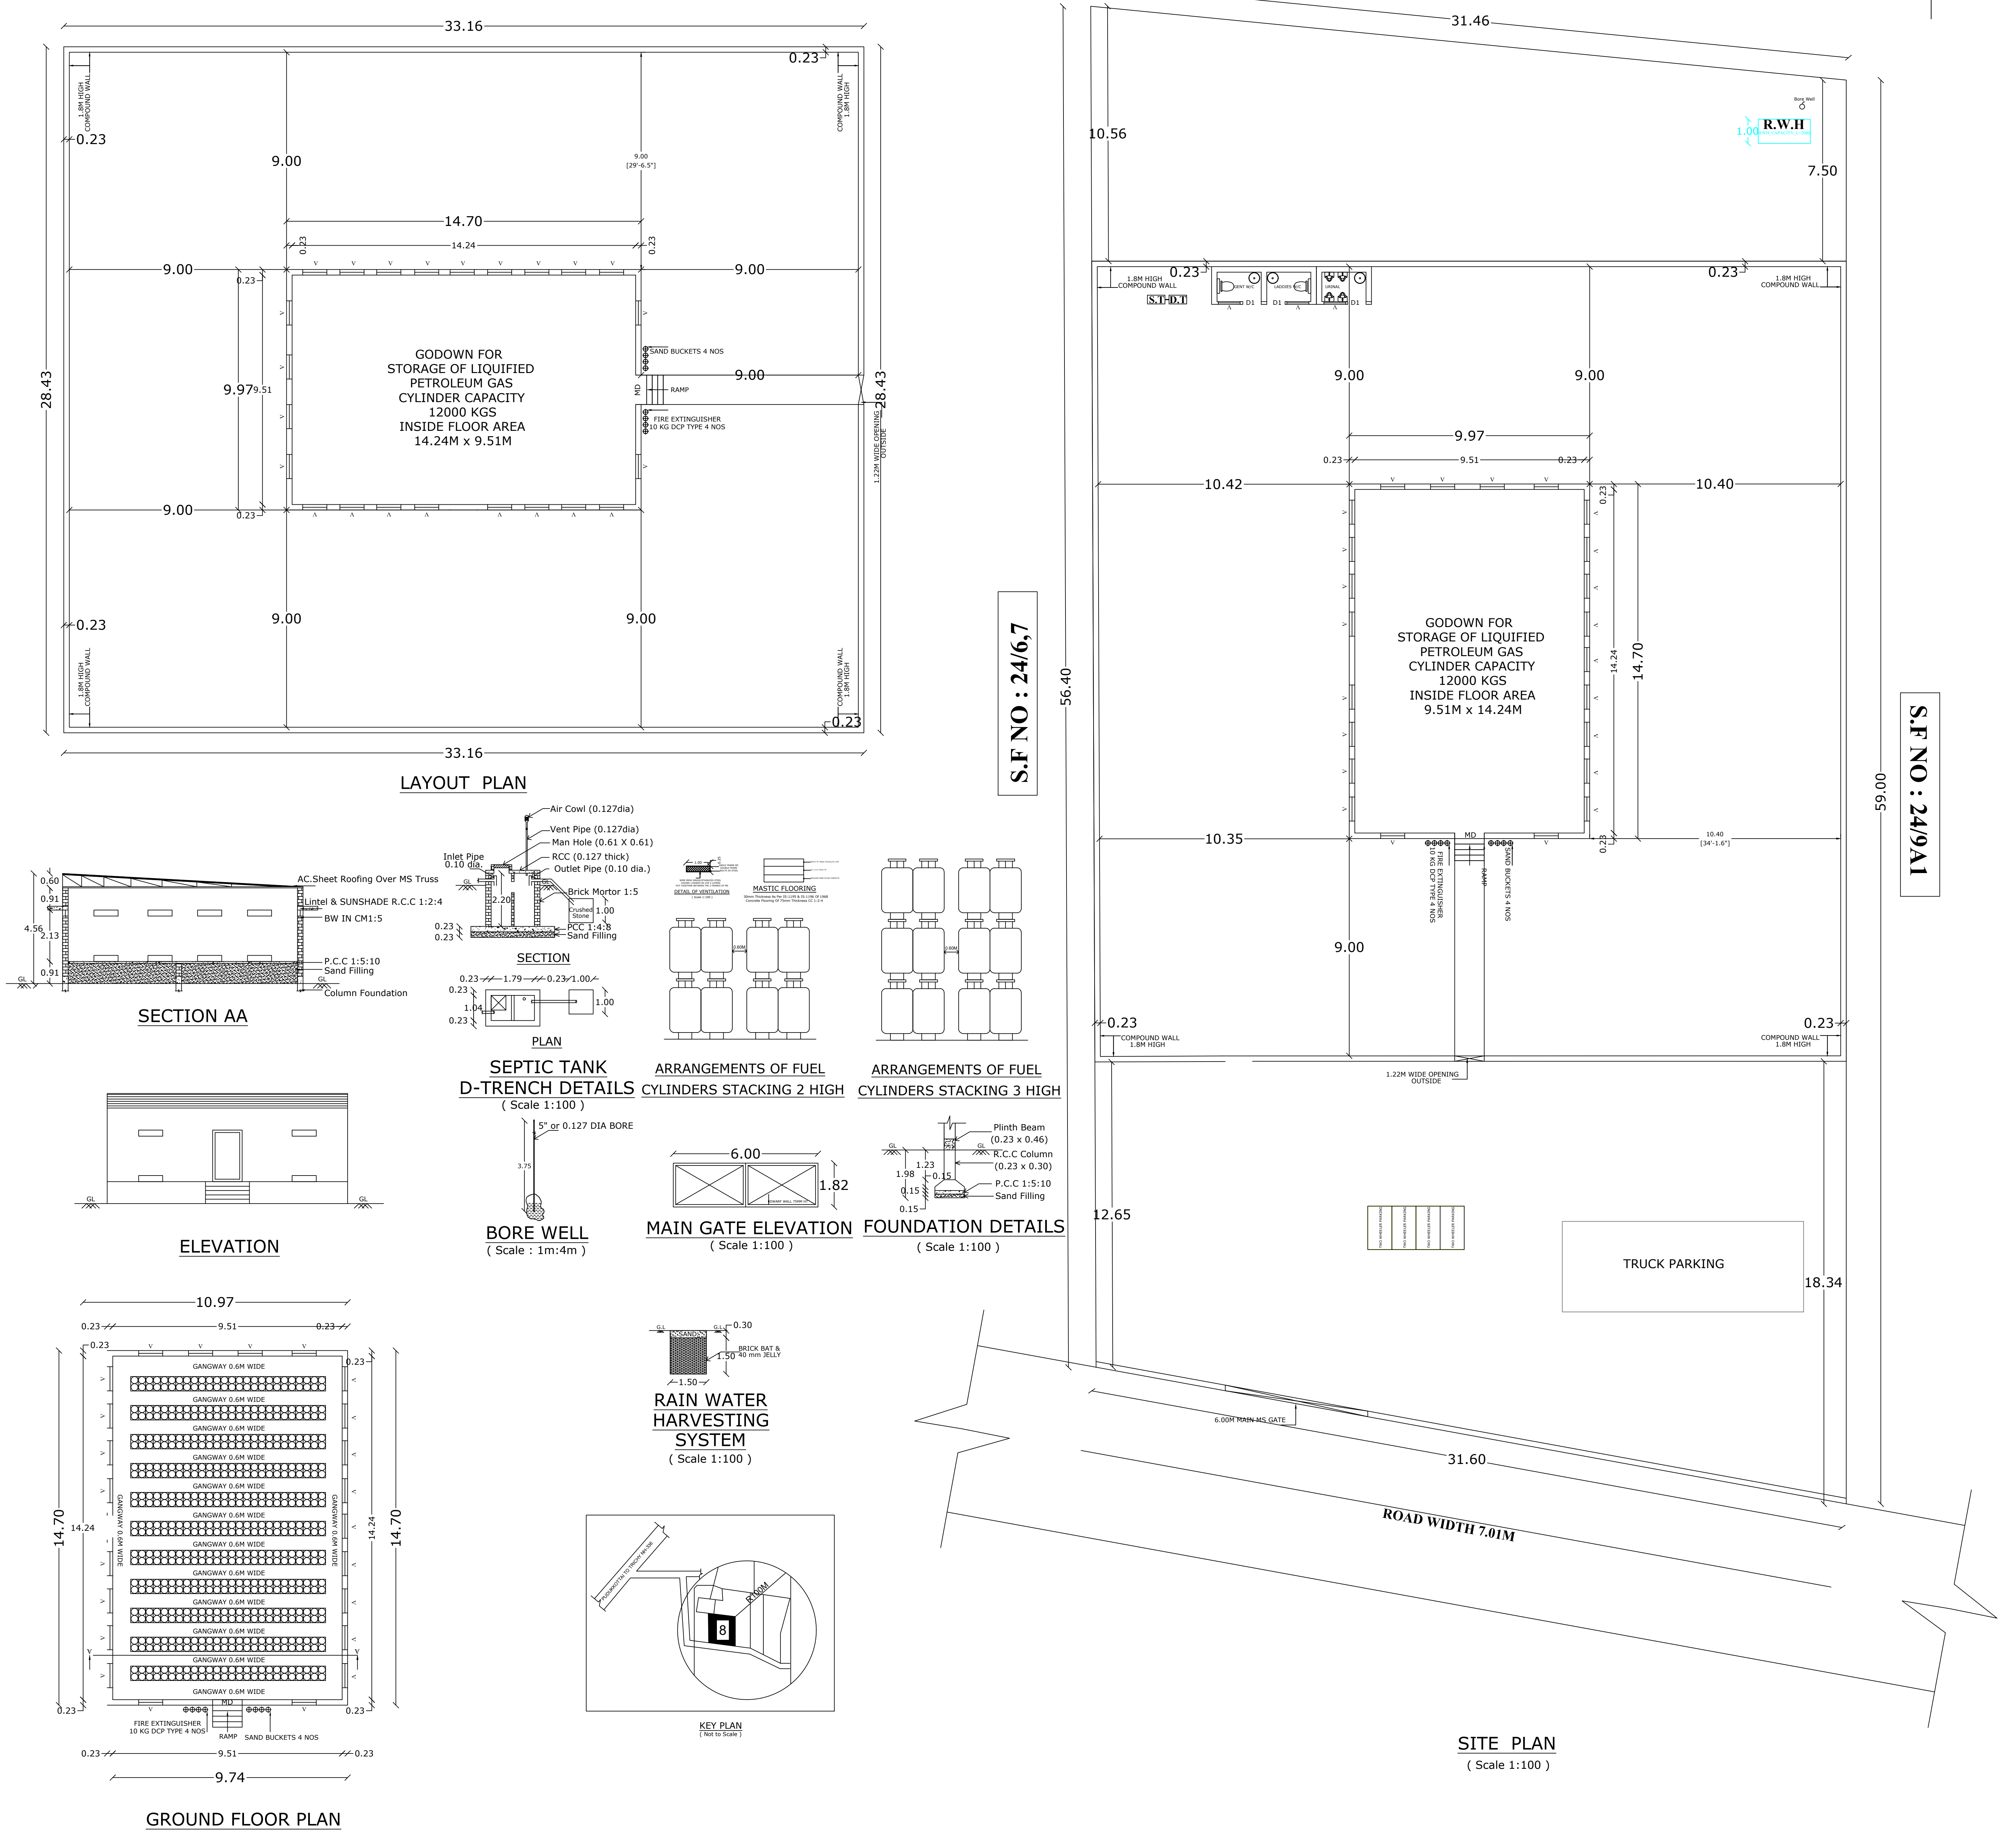

APPROVAL AUTHORITY	
REFERENCE	
S.NO	NOTES
1.	DOUBLE PLY MS SHEET DOOR SIZE 1.22m X 2.13m FITTED WITHIN STEEL ANGLE , DOOR FRAME OPENING FROM OUTSIDES
2.	M.S GATE 1.20 M WIDE OPENING OUTSIDE
3.	M.S MAIN GATE 4.5 M WIDE OPENING OUTSIDE
4.	STEEL ANGLE FRAMED VENTILATOR 1.00m x 0.25m COVERED WITH DOUBLE LAYER OF A NON-CORRADIAL METAL(Eg,STAINLESS STEEL) GUAZE HAVING MESH NOT LESS THAN 11 TO A LINEAR CENTIMETER .
5.	FIRE EXTINGUISHERS 9KG D.C.P TYPE 2NOS FOR EACH.
6.	16 NOS -BUCKETS FILLED WITH DRY SAND HAVING PROPER RAIN SHED
7.	BUILDING WILL BE CONSTRUCTED ONLY WITH NON FLAMMABLE MATERIALS.
8.	"NO SMOKING" BOARD "NO OPEN FIRE"/"CELL PHONES"NOT ALLOWED DISPLAYED ON ALL FOUR SIDES OF GODOWN
9.	MASTIC FLOORING PROVIDED OVER ROUGH PCC FLOORING OF 30MM THICK CONFORMING TO IS:1195 & IS :1196
10.	RESIDENTIAL BUILDING WITHIN 100 METERS FROM THE STORAGE GODOWN
*CERTIFIED THAT THERE ARE NO ELECTRICAL LIGHTS/ FITTINGS IN THE GODOWN ON ITS CERTIFIED THAT NO OVER HEAD ELECTRIC/TELEPHONE LINE IS PASSING ABOVE THE GODOWN , ITS SAFETY ZONE OR TRUCK PARKING AND LOADING/UNLOADING AREA *.	
LAYOUT AND SIT PLAN OF PROPOSED STORAGE GODOWN OF 12000KGS	
NAME AND ADDRESS OF THE DISTRIBUTOR : M/S.ARTHI INDANE GAS SERVICES DISTRIBUTORS OF IOCL NO:18, PENSIONER'S COLONY,KESAVA NAGAR, JAIL CORNER STOP , TRICHY - 23 .	
NAME AND ADDRESS OF THE SUPPLIER : INDIAN OIL CORPORATION LIMITED TRICHY DISTRICT DISTANCE : GODOWN TO BOTTLING PLANT IS AROUND -70KM	
SCHEDULE OF JOINERIES	
REFERENCE	METER FEET
MD - MAIN DOOR	1.06 X 2.14 3'6" X 7'0"
V - VENTILATOR	1.00 X 0.25 3'3" X 10"
AREA DETAILS	
DESCRIPTION	SQ.FT SQ.M
TOTAL PLOT AREA (AS PER DOCUMENT)	19375.04 1800.00
GROUND FLOOR AREA	1576.27 146.44
OPEN SPACE	17798.77 1653.56
F.S.I AREA - 146.44/1800 = 0.081	
PLOT COVERAGE = 146.44/1800 X 100 =8.14 %	
COLOUR INDEX	
PLOT BOUNDARY SHOWN :	
PROPOSED BUILDING SHOWN :	
ROAD SHOWN :	
NOTE	
01 ALL MEASUREMENT ARE SHOWN IN METER	
OWNER	
ENGINEER	
Er. K. VIMALNATH, B.E., Licensed Surveyor No.-066/15/2020 Trichy City Corporation Cell : 99942 21060, 70101 61445	
REGISTERED ENGINEER / SURVEYOR	