

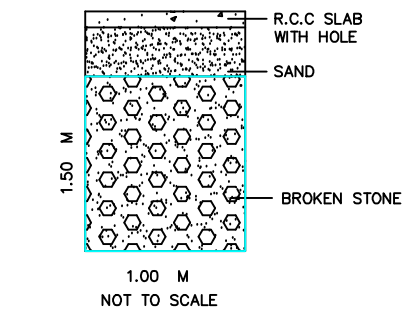
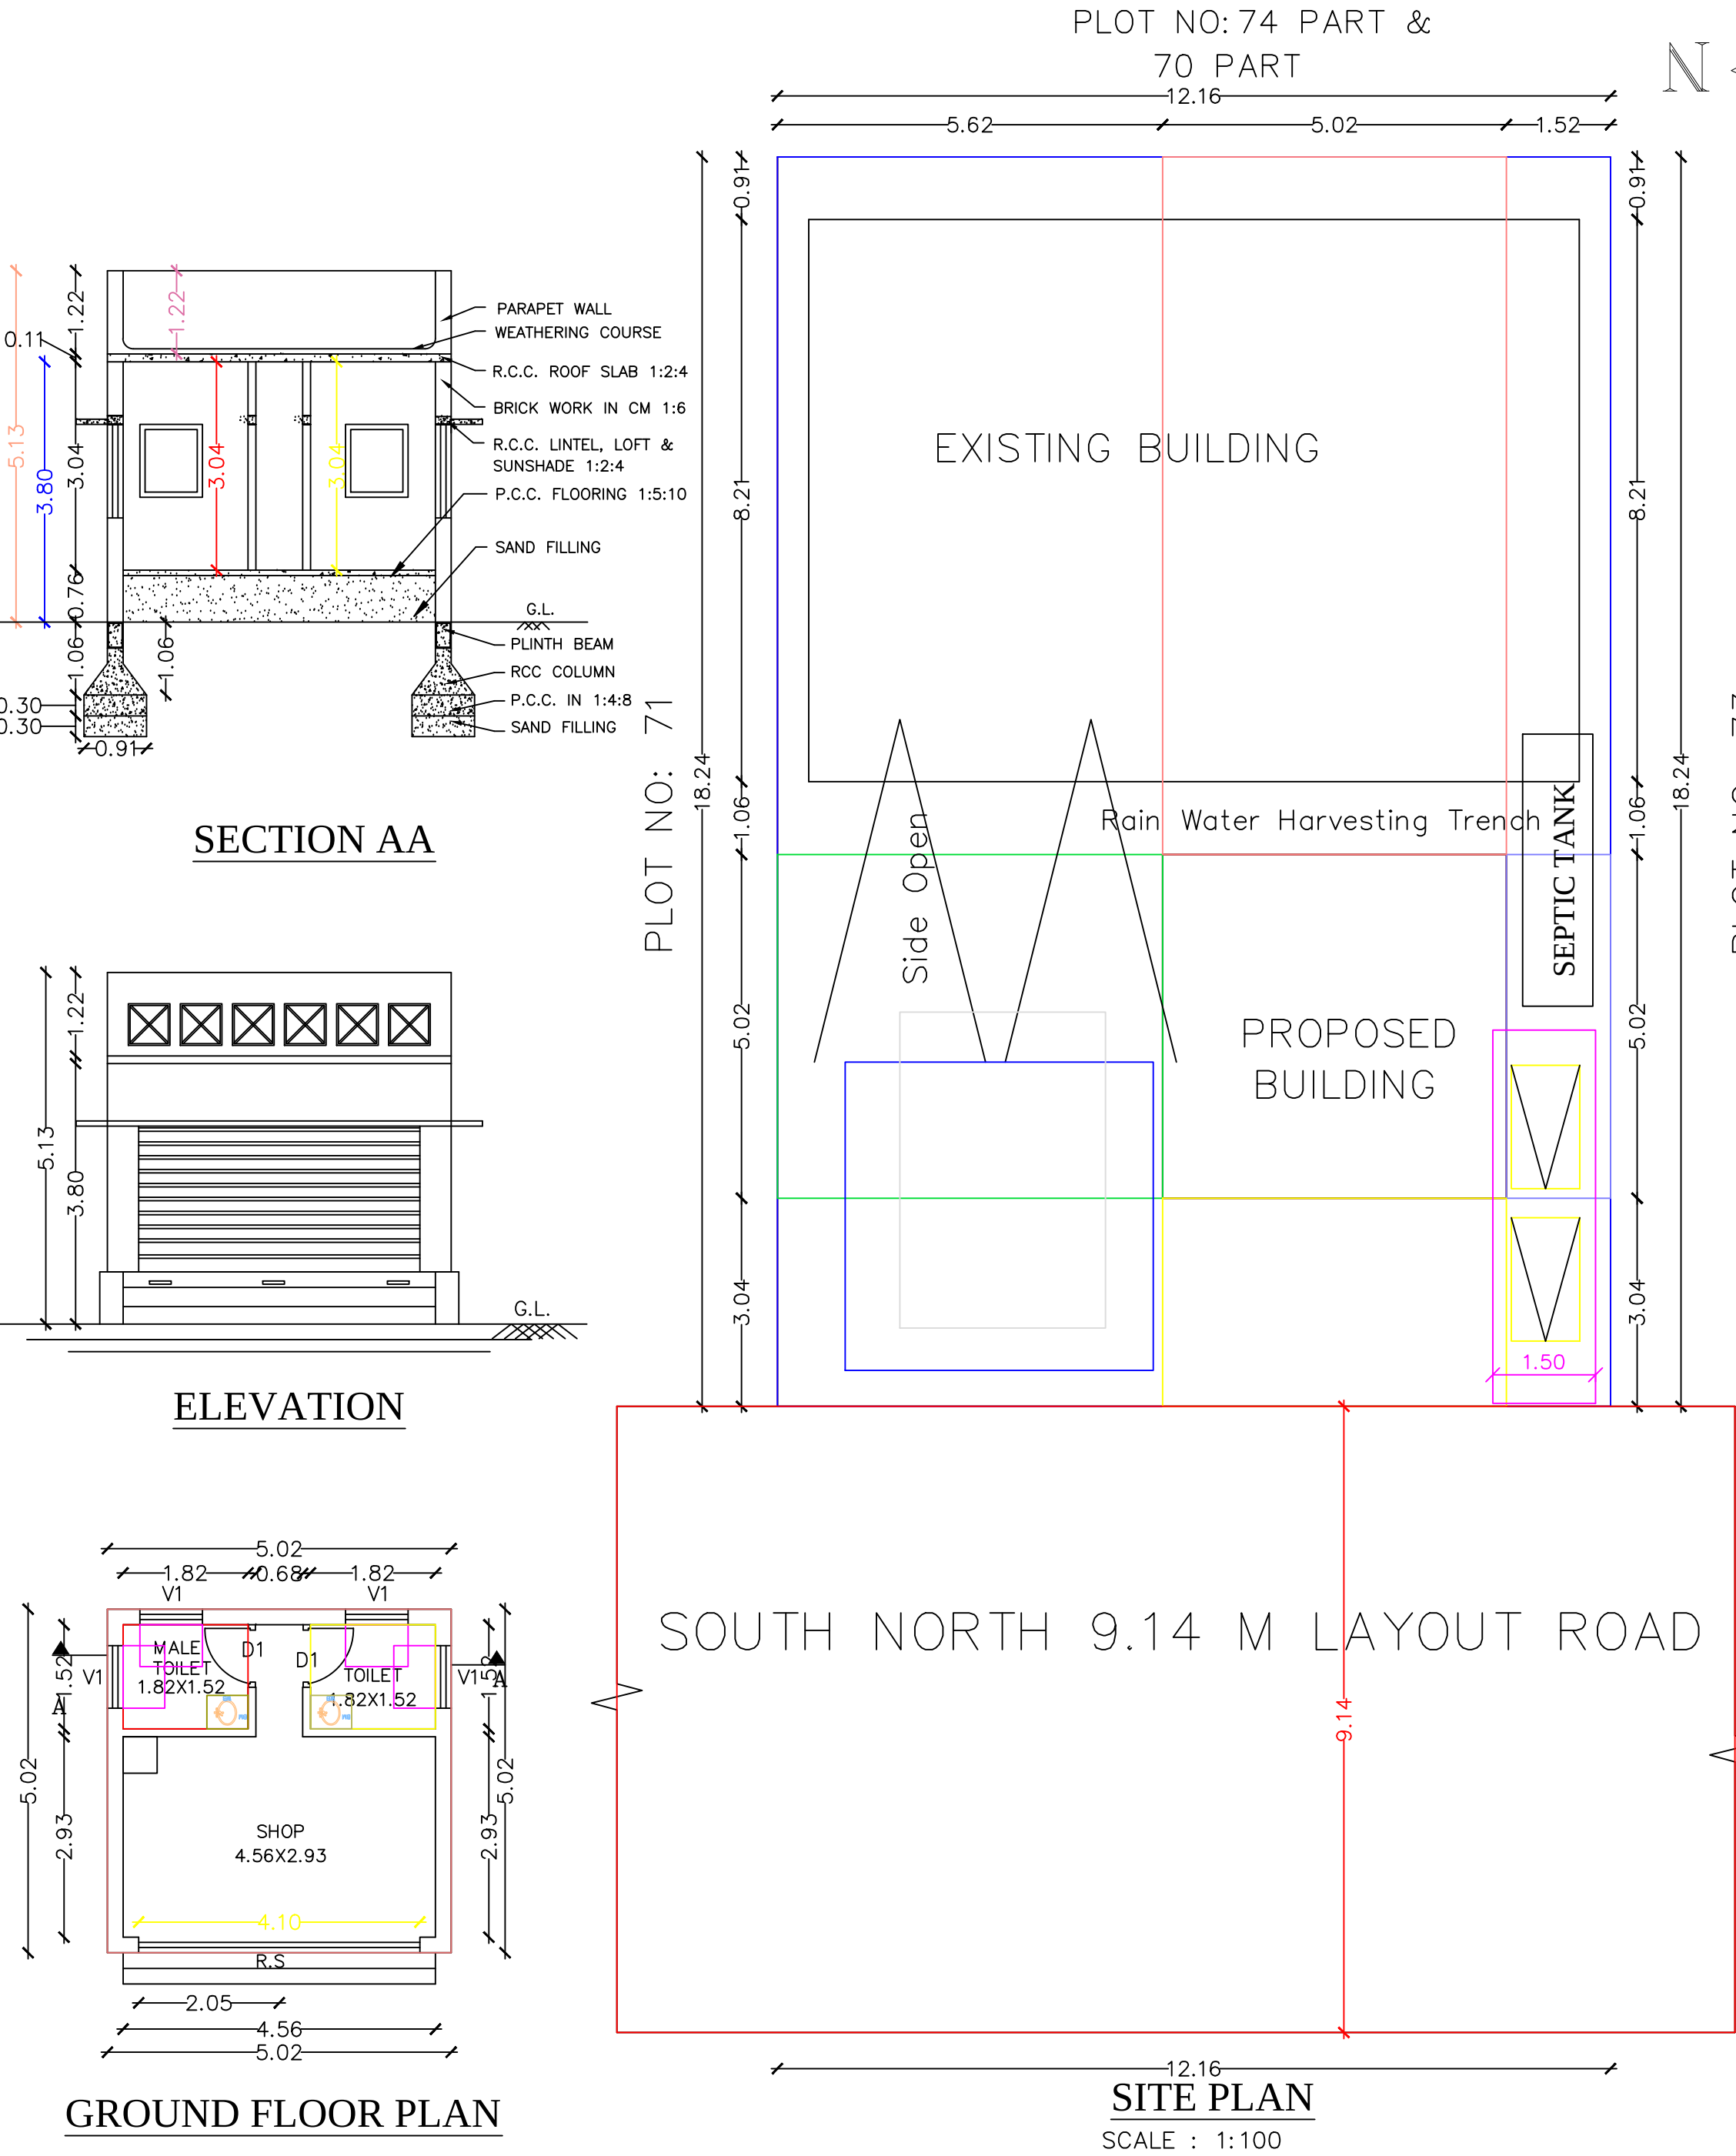
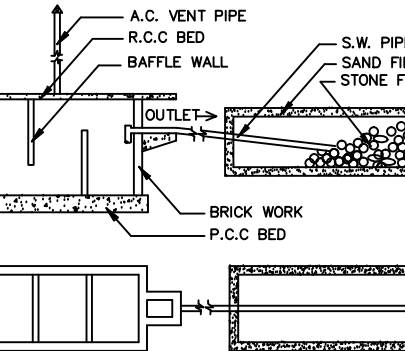
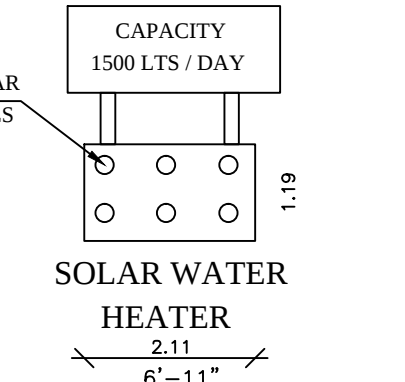



PLAN SHOWING THE PROPOSED ADDITIONAL CONSTRUCTION OF A SHOP BUILDING IN OLD S.F.NO: 113/3C, 124/1, NEW S.F.NO: 113/3C1A1A1A1, PLOT NO: 72 AT SRI VALLALAGANDA AYYANAR NAGAR, GUNDUR VILLAGE AND PANCHAYAT, THIRUVERUMBUR UNION AND TALUK, TRICHY DISTRICT.

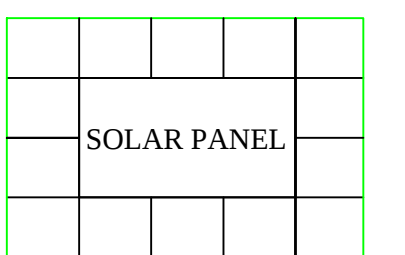

RAIN WATER HARVEST COLLECTION PIT.

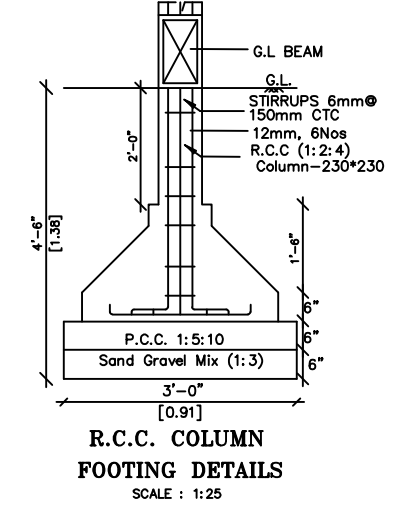


SEPTIC TANK DETAILS

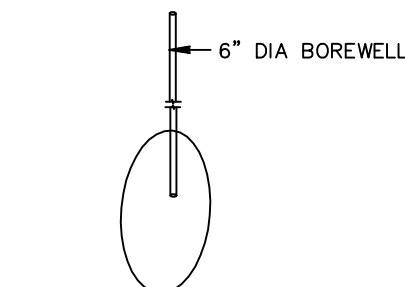

BOREWELL DETAIL

SHEET_1

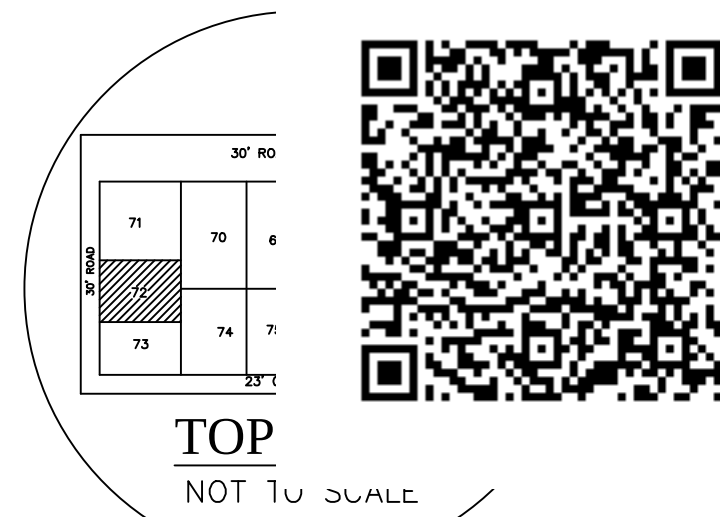

APPROVAL AUTHORITY

REFERENCE	METER
RS - ROLLING SHUTTER	4.10x2.13
D1 - DOOR	0.91x1.98
V1 - VENTILATOR	0.91x0.91

AREA DETAILS	SQ.M.	SQ.FT.
PLOT AREA AS PER DOCUMENT	223.00	2400.00
PLOT AREA AS PER FMB	221.80	2386.56
SUPER IMPOSED PLOT AREA	221.80	2386.56
PROPOSED BUILTUP AREA		
AREA DETAILS	FSI	NON.FSI
EXIT.GROUND FLOOR AREA	92.81	
PRO GROUND FLOOR SHOP	25.16	25.16
TOTAL FSI AREA	25.16	0.11%
TOTAL BUILDING AREA		25.16
AREA OF OPEN SPACE		197.84

- NOTE
- OWNERS BOUNDARY SHOWN IN ☐
 - PROPOSED SHOWN IN ☐
 - ROAD SHOWN IN ☐
- SCALE 1: 100

- ALL DIMENSIONS ARE IN METER
- TOILET WASTE WATER TO BE CONNECTED TO UGD.
- WASTE WATER TO BE USED FOR GARDENING PURPOSED ONLY.

APPLICANT

N. Durgabai

Mrs. N. DURGABAI

ENGINEER REF: 10832024

Er. M. JAYAMURTHY, B.E., Civil
Licensed Surveyor, Gr-II,
Sri Elakshmi Housing
62 B/6, Nadu Gujili Street,
Trichy-620 008.
Mob: 90 80 80 30 31