


PLAN SHOWING THE PROPOSED CONSTRUCTION OF A GROUND FLOOR AND FIRST FLOOR GODOWN BUILDING AT UDR S.F.NO.:108/3B3 (OLD S.F.NO.:304/3B) PLOT NO.:11, SRI BALAN NAGAR NORTH EXTENSION, OLAIYUR VILLAGE & MUDIKANDAM PANCHAYAT, MANIKANDAM UNION , SRIRANGAM TALUK, TIRUCHIRAPPALLI DISTRICT.

SCALE 1: 100

APPROVED LAYOUT NO.:362/95

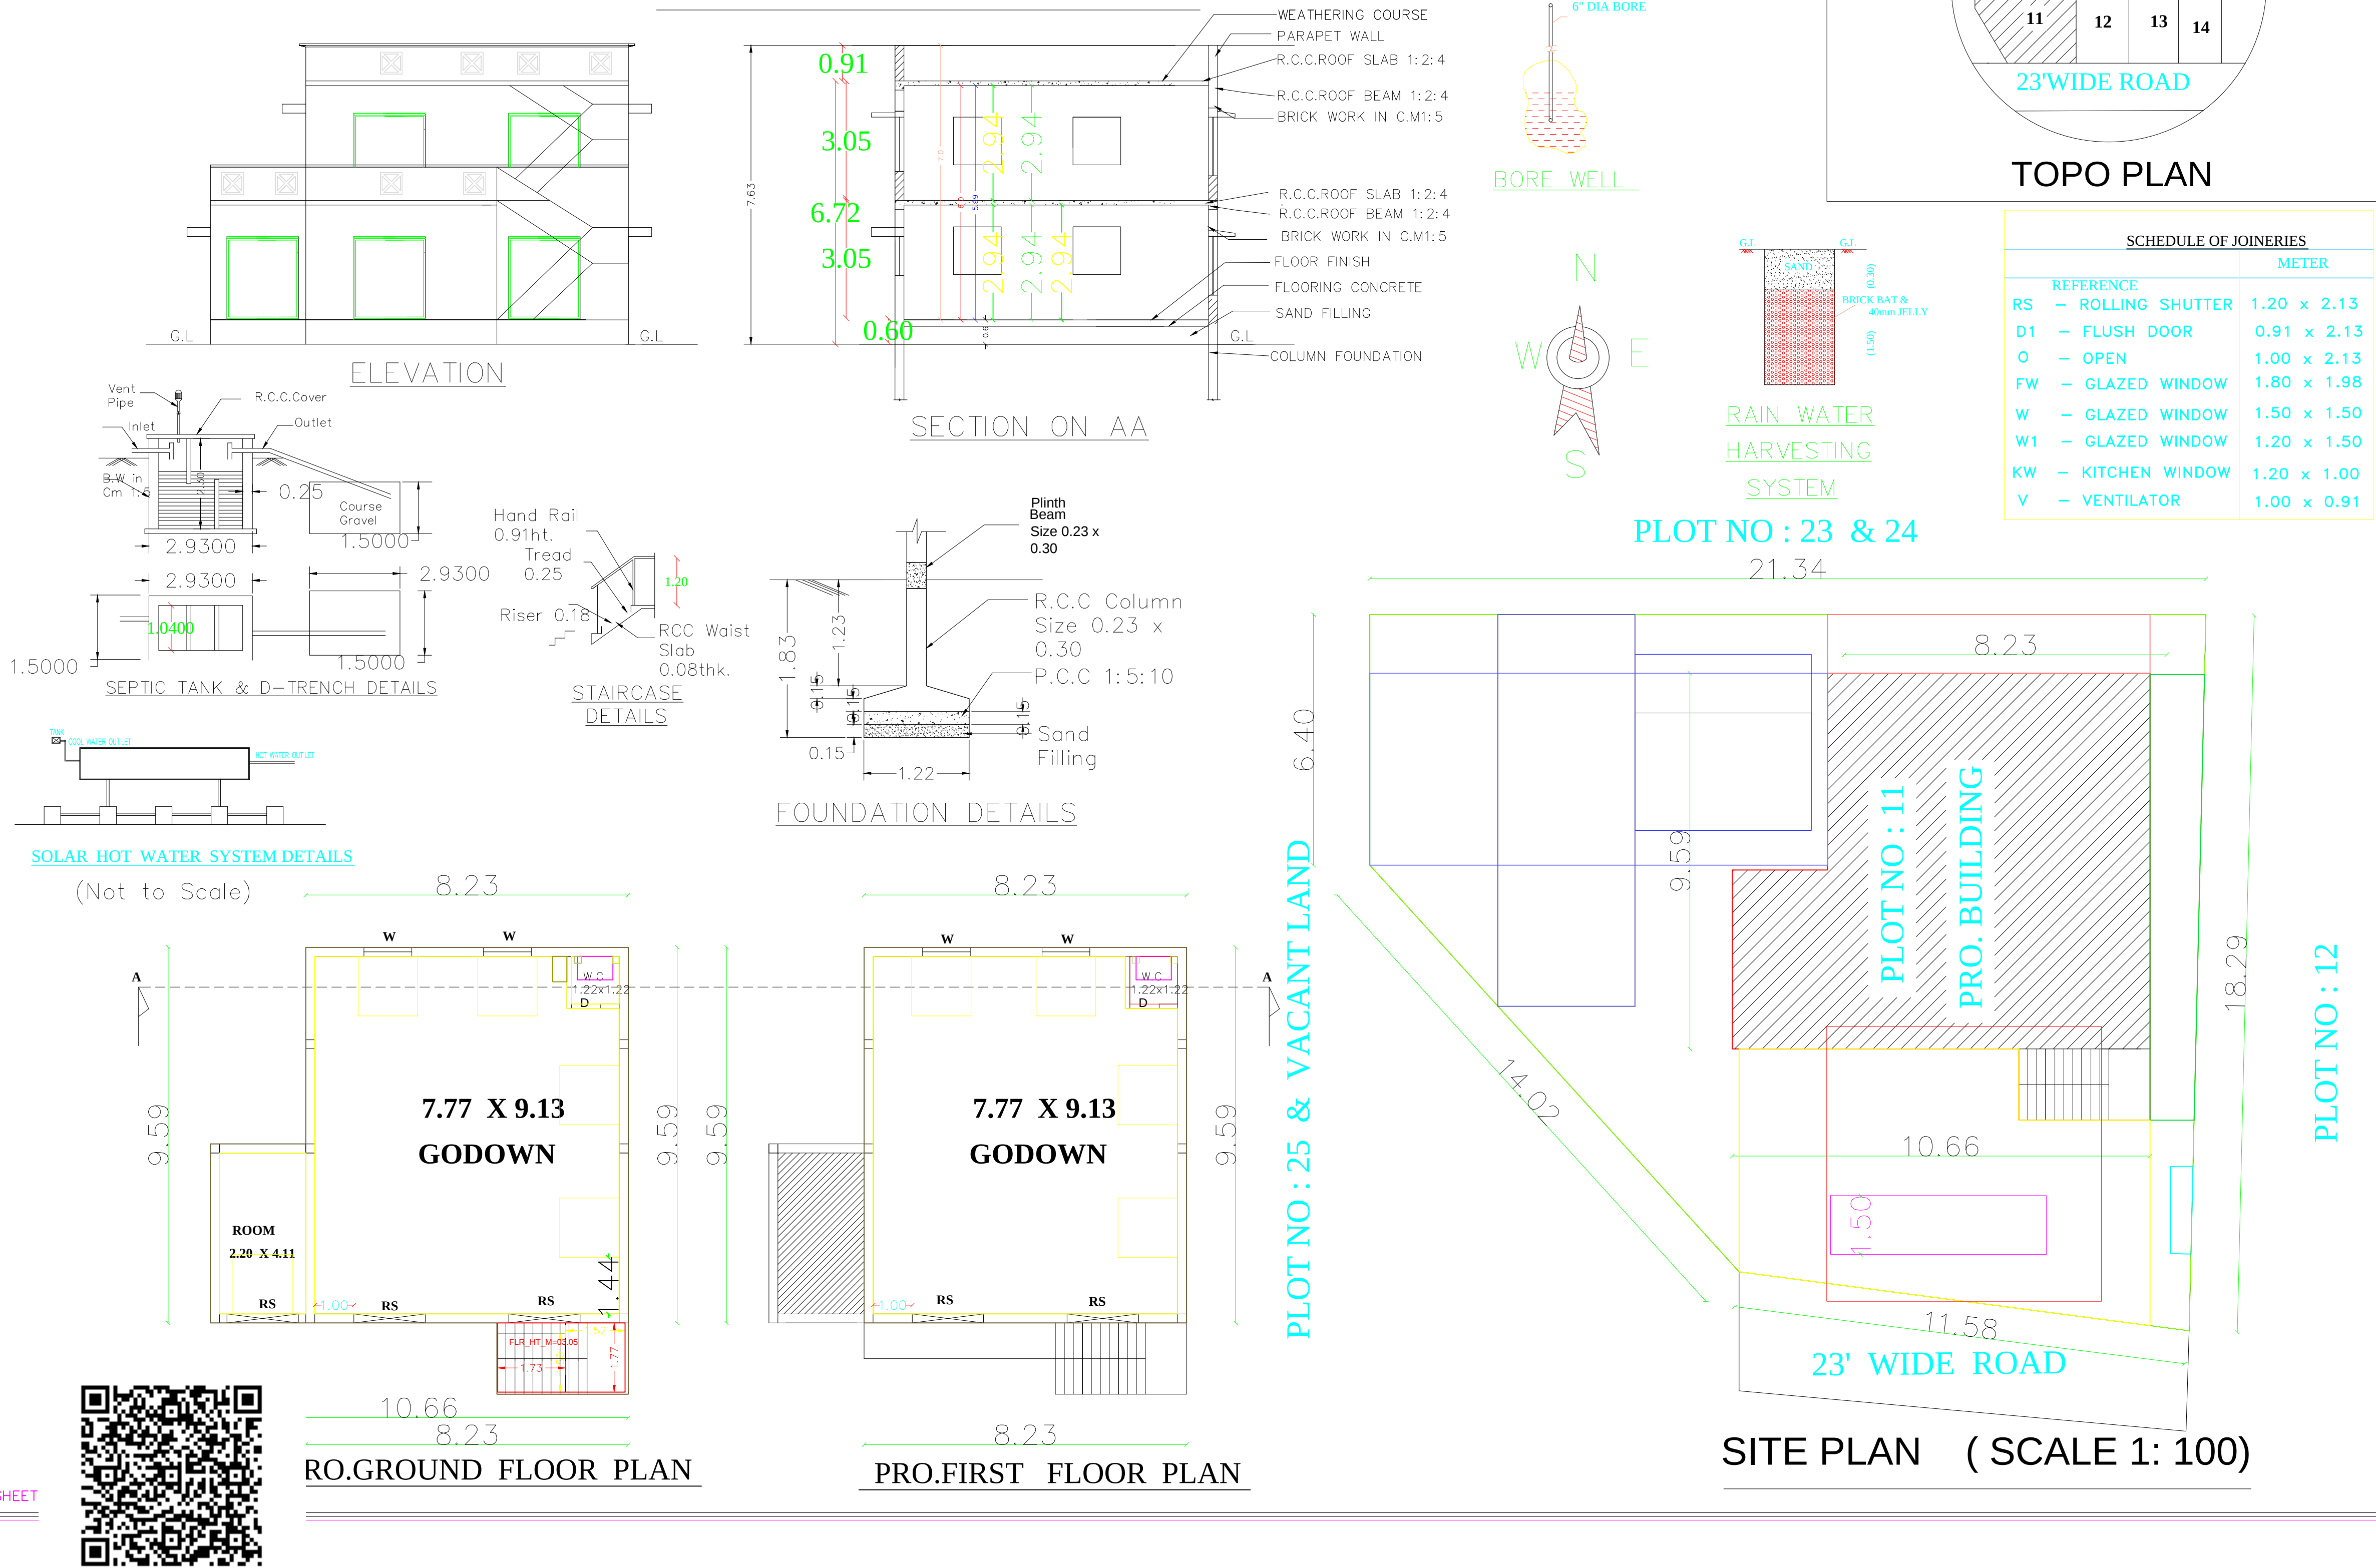


- NOTE**
- L.P GAS WILL BE USED FOR KITCHEN.
 - SULLAGE WASTE FROM TOILET WILL BE CONNECTED INTO STP.
 - BORE WELL WITH MOTAR WATER TANK AND CORPORATION WATER SUPPLY WILL BE PROVIDED.
 - RAIN WATER PERCOLATION PIT PROVIDED @ 1/30 Sqm OF PLINTH AREA @ 6 M C/C
 - RAIN WATER PERCOLATION BED 1.0m WIDE WILL BE PROVIDED AROUND THE BUILDING AS PER GO (MS) NO: 138 DATED 11-10-02.
 - RAIN WATER TAKEN TO THE BORE WELL THROUGH 150MM DIA PIPES.
 - RAIN WATER COLLECTED FROM OPEN TERRACE SHALL BE COLLECTED THROUGH PIPES AND LED INTO A FILTER PIT (SIZE 60 X 60 X 60 CM) WITH APPROPRIATE FILTER MATERIAL AND THEN LED INTO COLLECTION TANK.

AREA DETAILS			
DESCRIPTION		SQ.FT	SQ.M
PLOT AREA AS PER DOCUMENT		3576.00	332.22
PROPOSED BUILTUP AREA			
SL NO.	DESCRIPTION	F.S.I AREA (SQFT)	F.S.I AREA (SQM)
1)	GROUND FLOOR AREA	1034.74	96.13
2)	FIRST FLOOR AREA	849.60	78.93
3)	TOTAL	1884.34	175.05
4)	VACANT AREA	2541.26	236.09

BOUNDARY SHOWN IN PROPOSED AREA	- ○ - ○ - ○	PERCOLATION PIT	- ○
		BORE WELL	- ○
		ROAD	- ○
RAIN WATER PERCOLATION BED	- ○		

ALL DIMENSION ARE IN METER
SCALE - 1:100

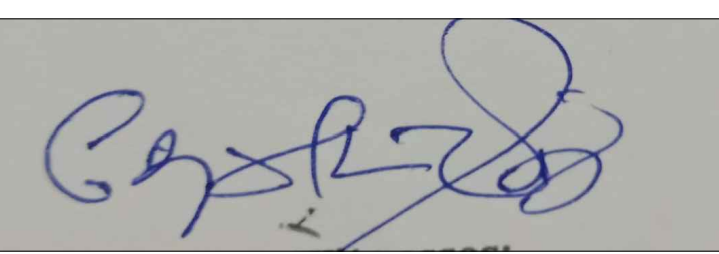APPLICANT	ENGINEER
	 Dr. S. PADANIVELU, D.C.E., REGISTERED ENGINEER GRADE-III, LICENSED SURVEYOR GOVT. REG. No.086/LS/00020 SHREE ANJANEYA CONSTRUCTION HEBER ROAD, BEEMA NAGAR TRICHY-1, Cell : 73736 05632