
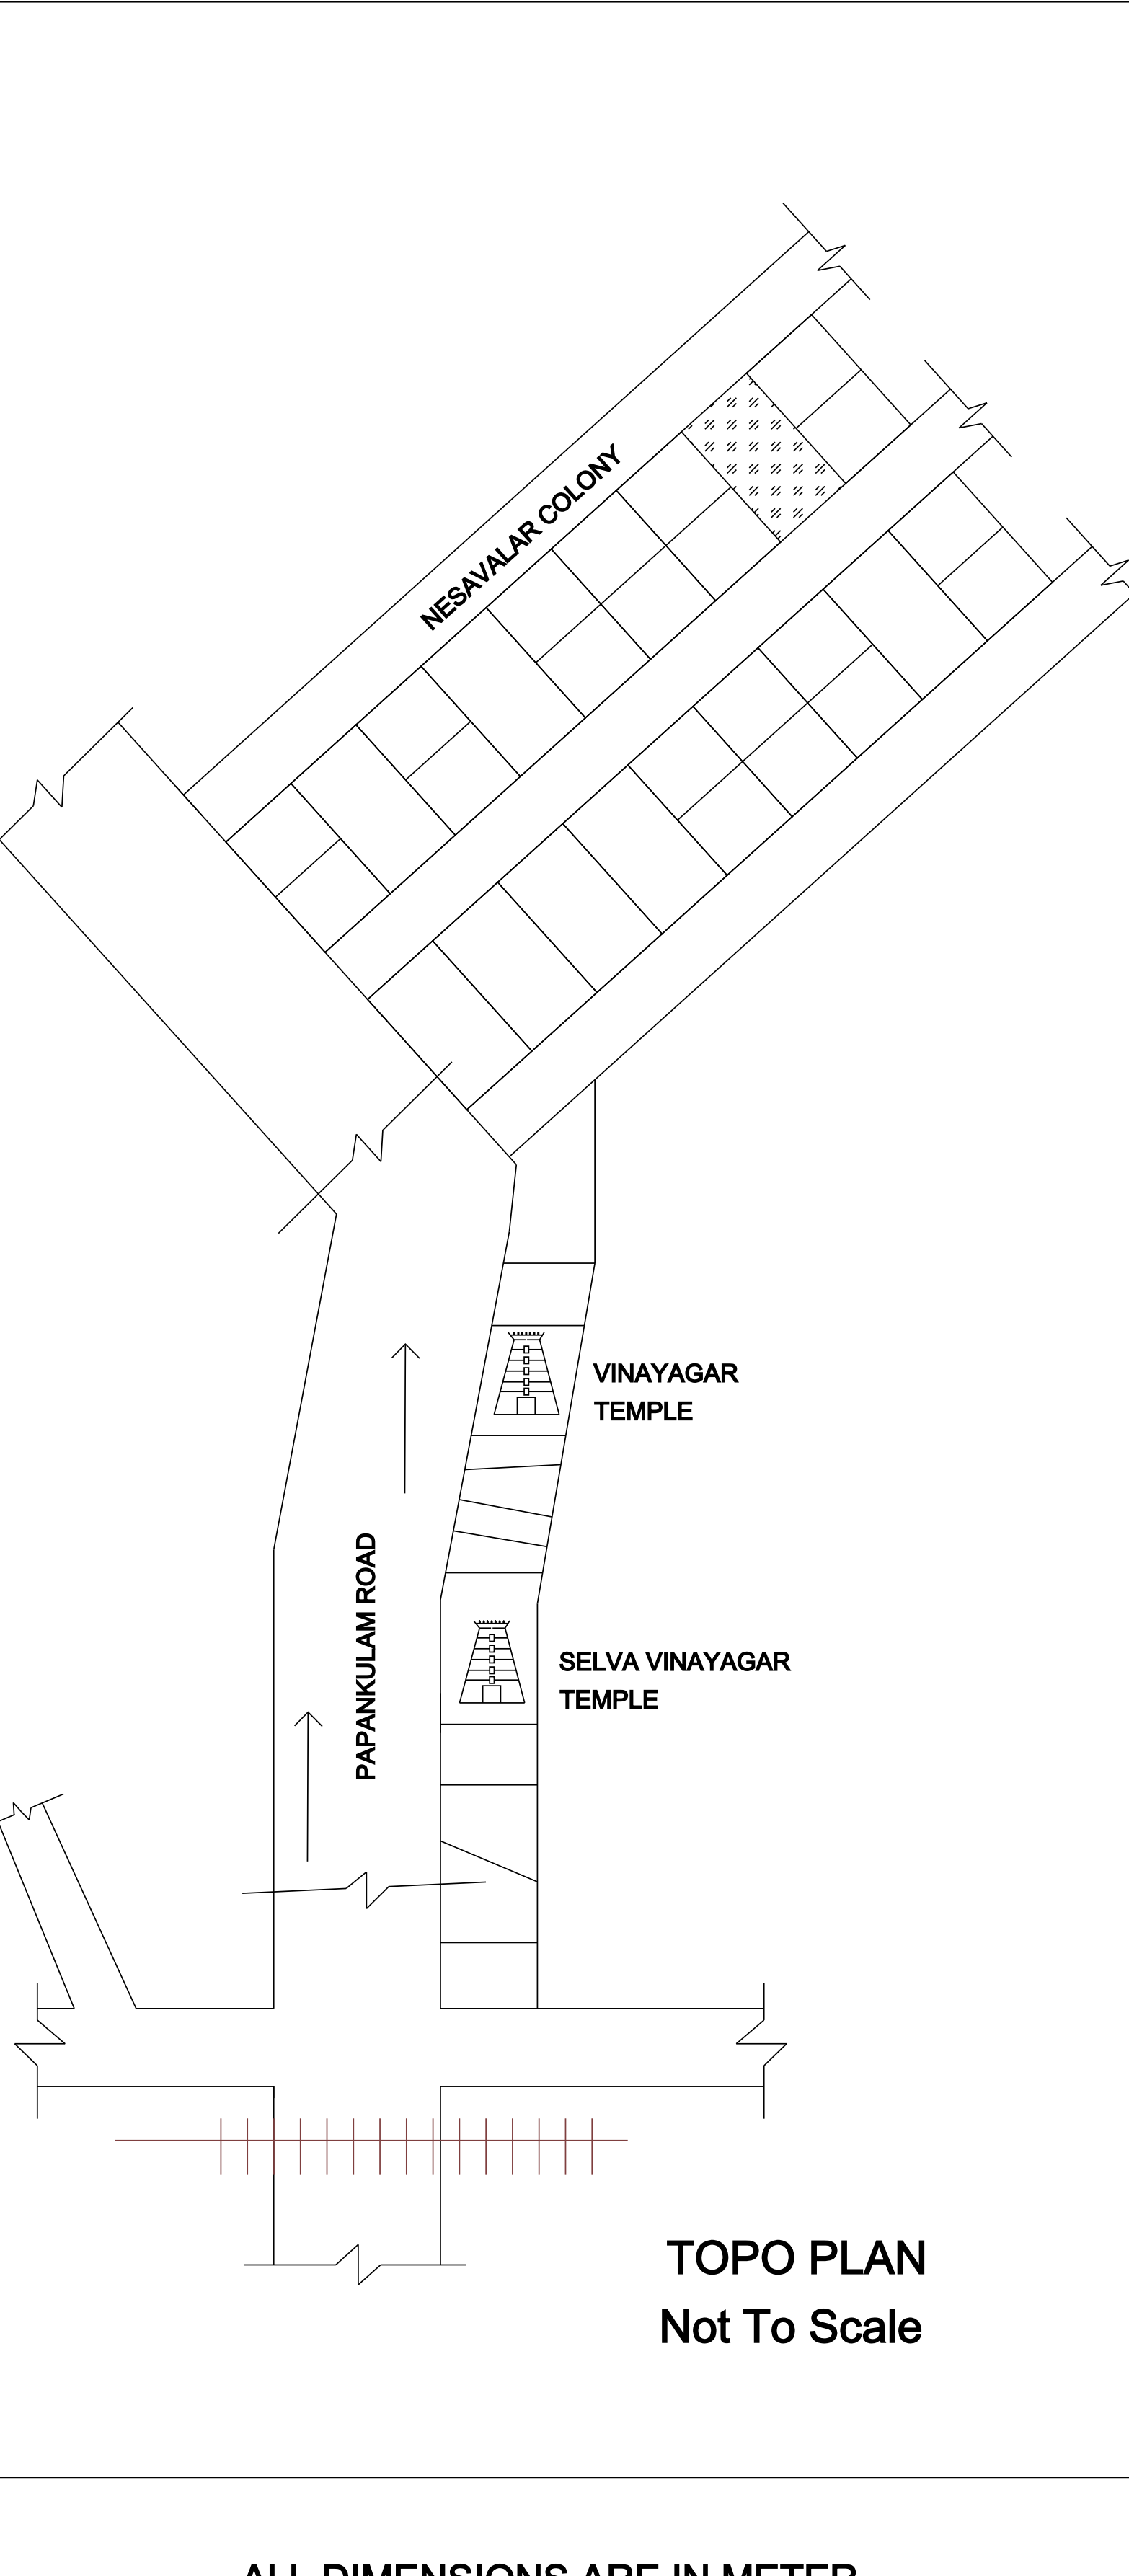
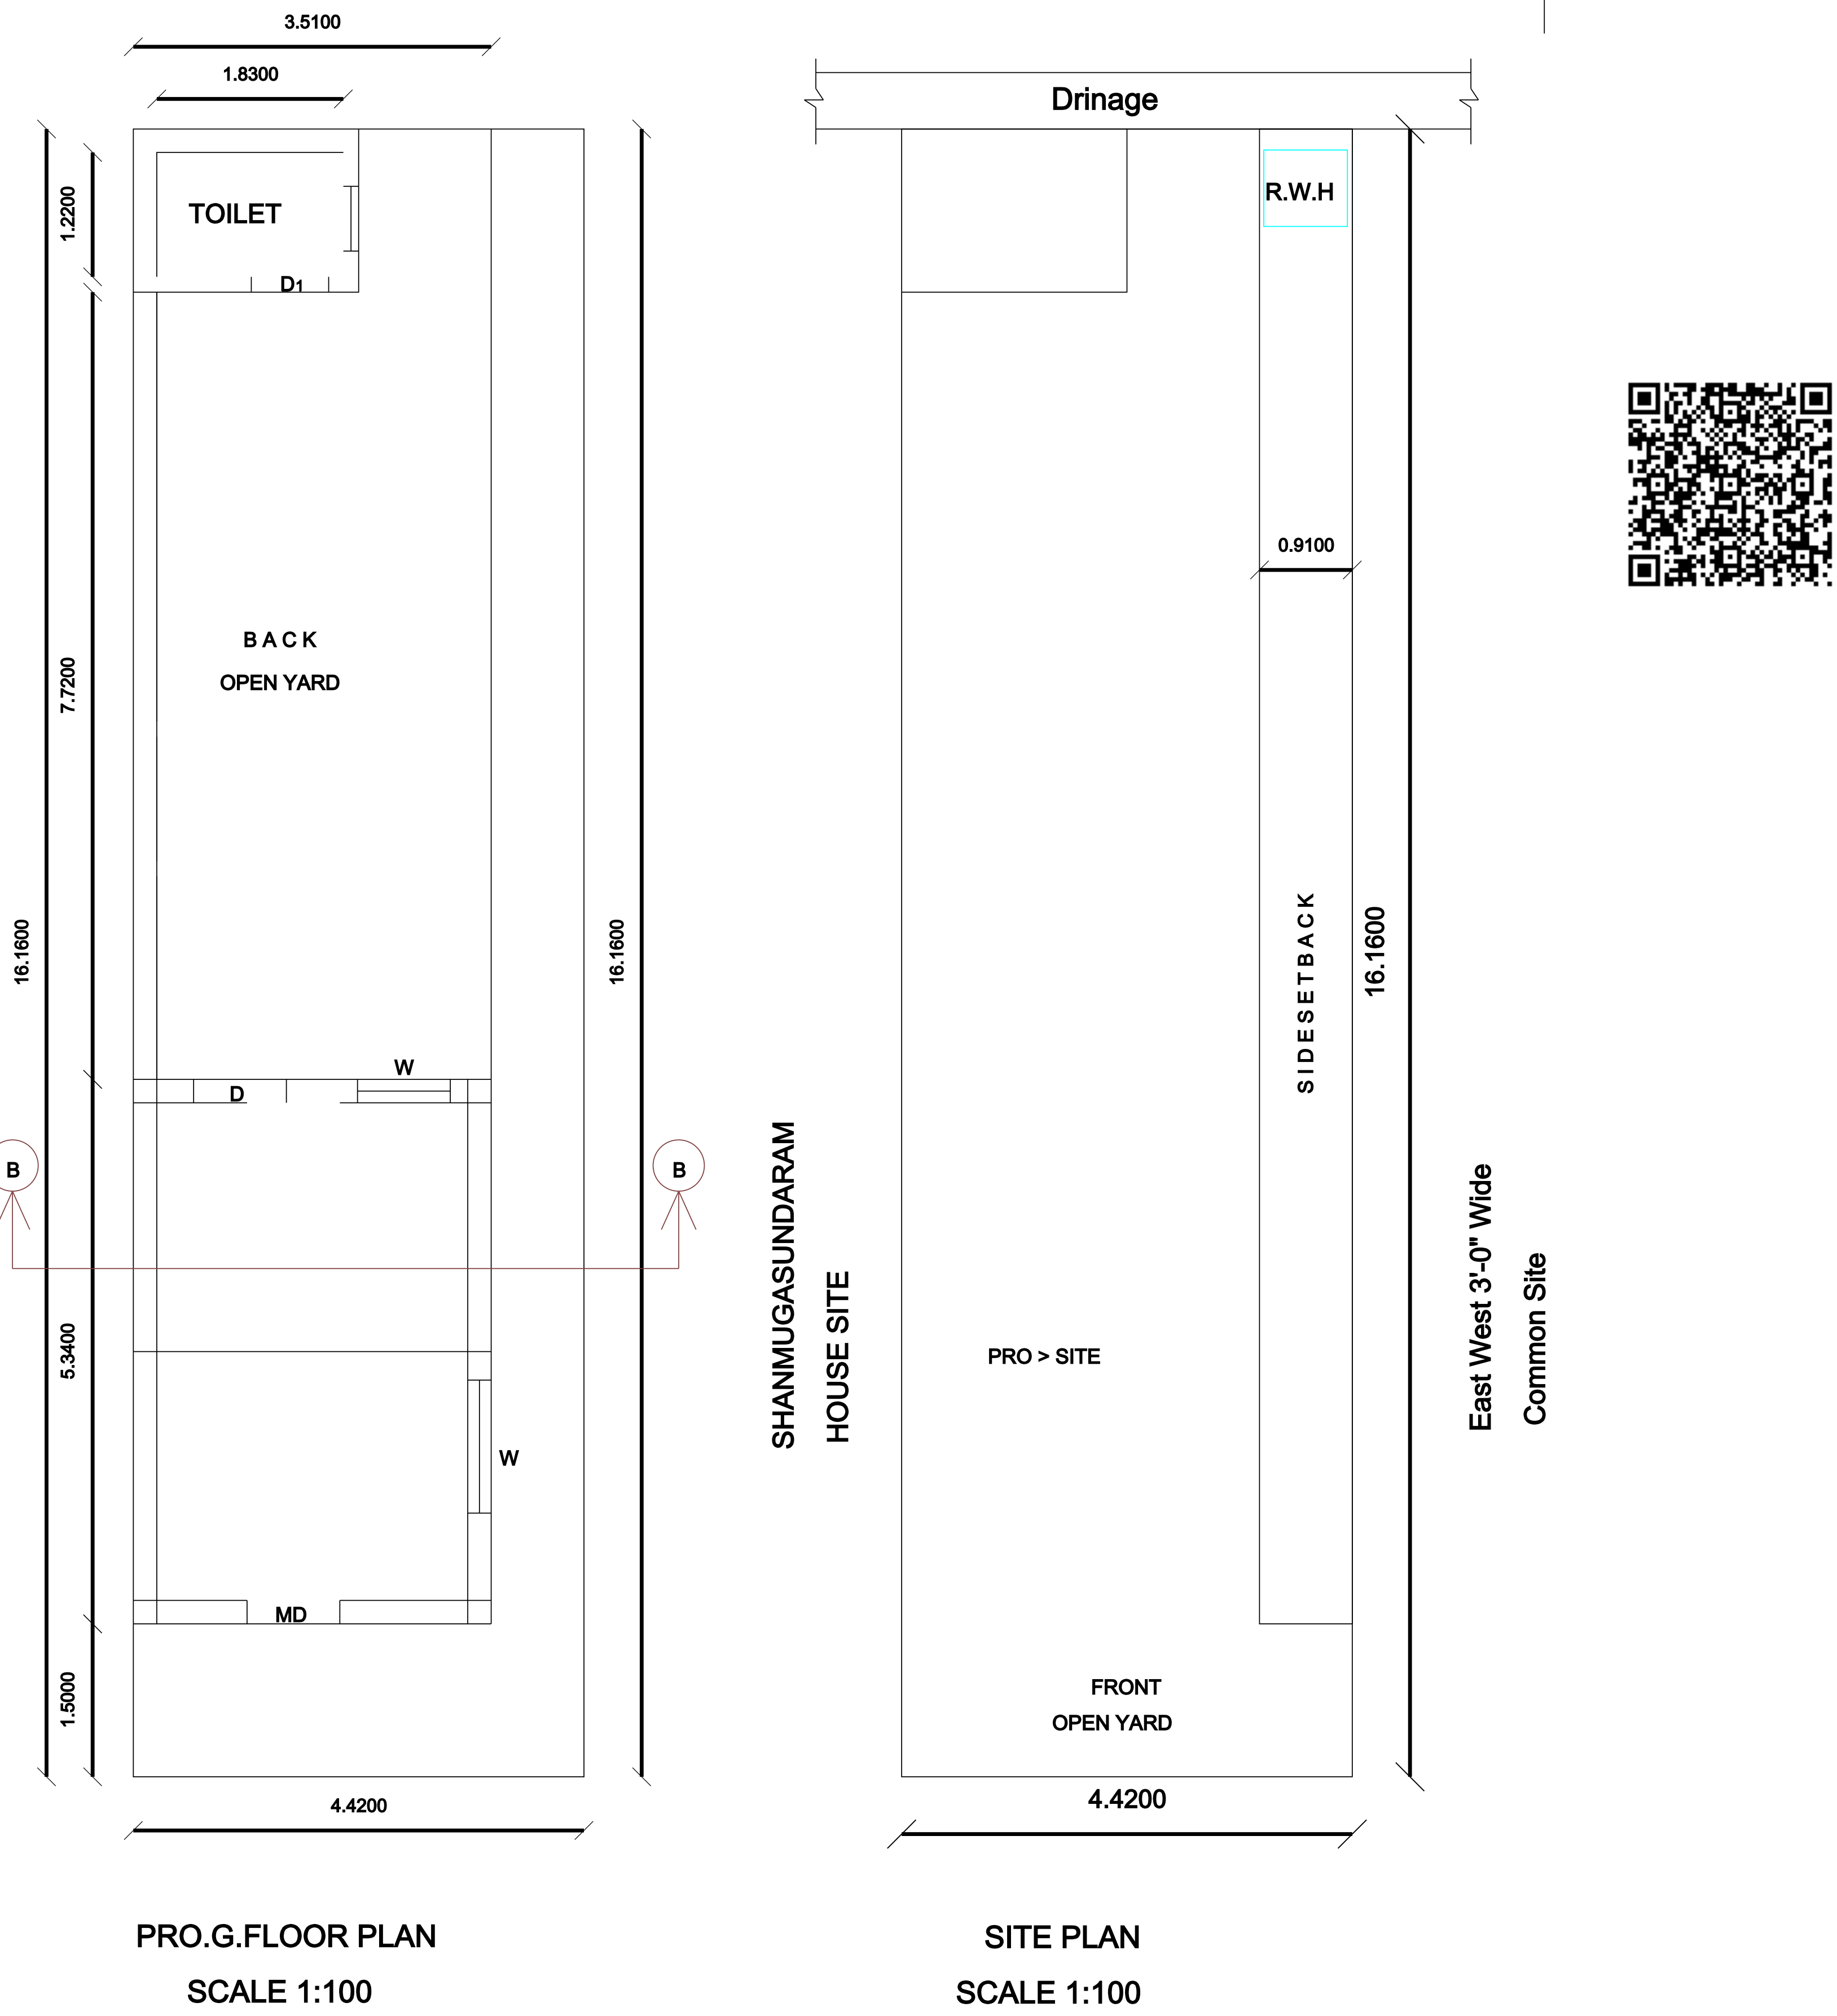
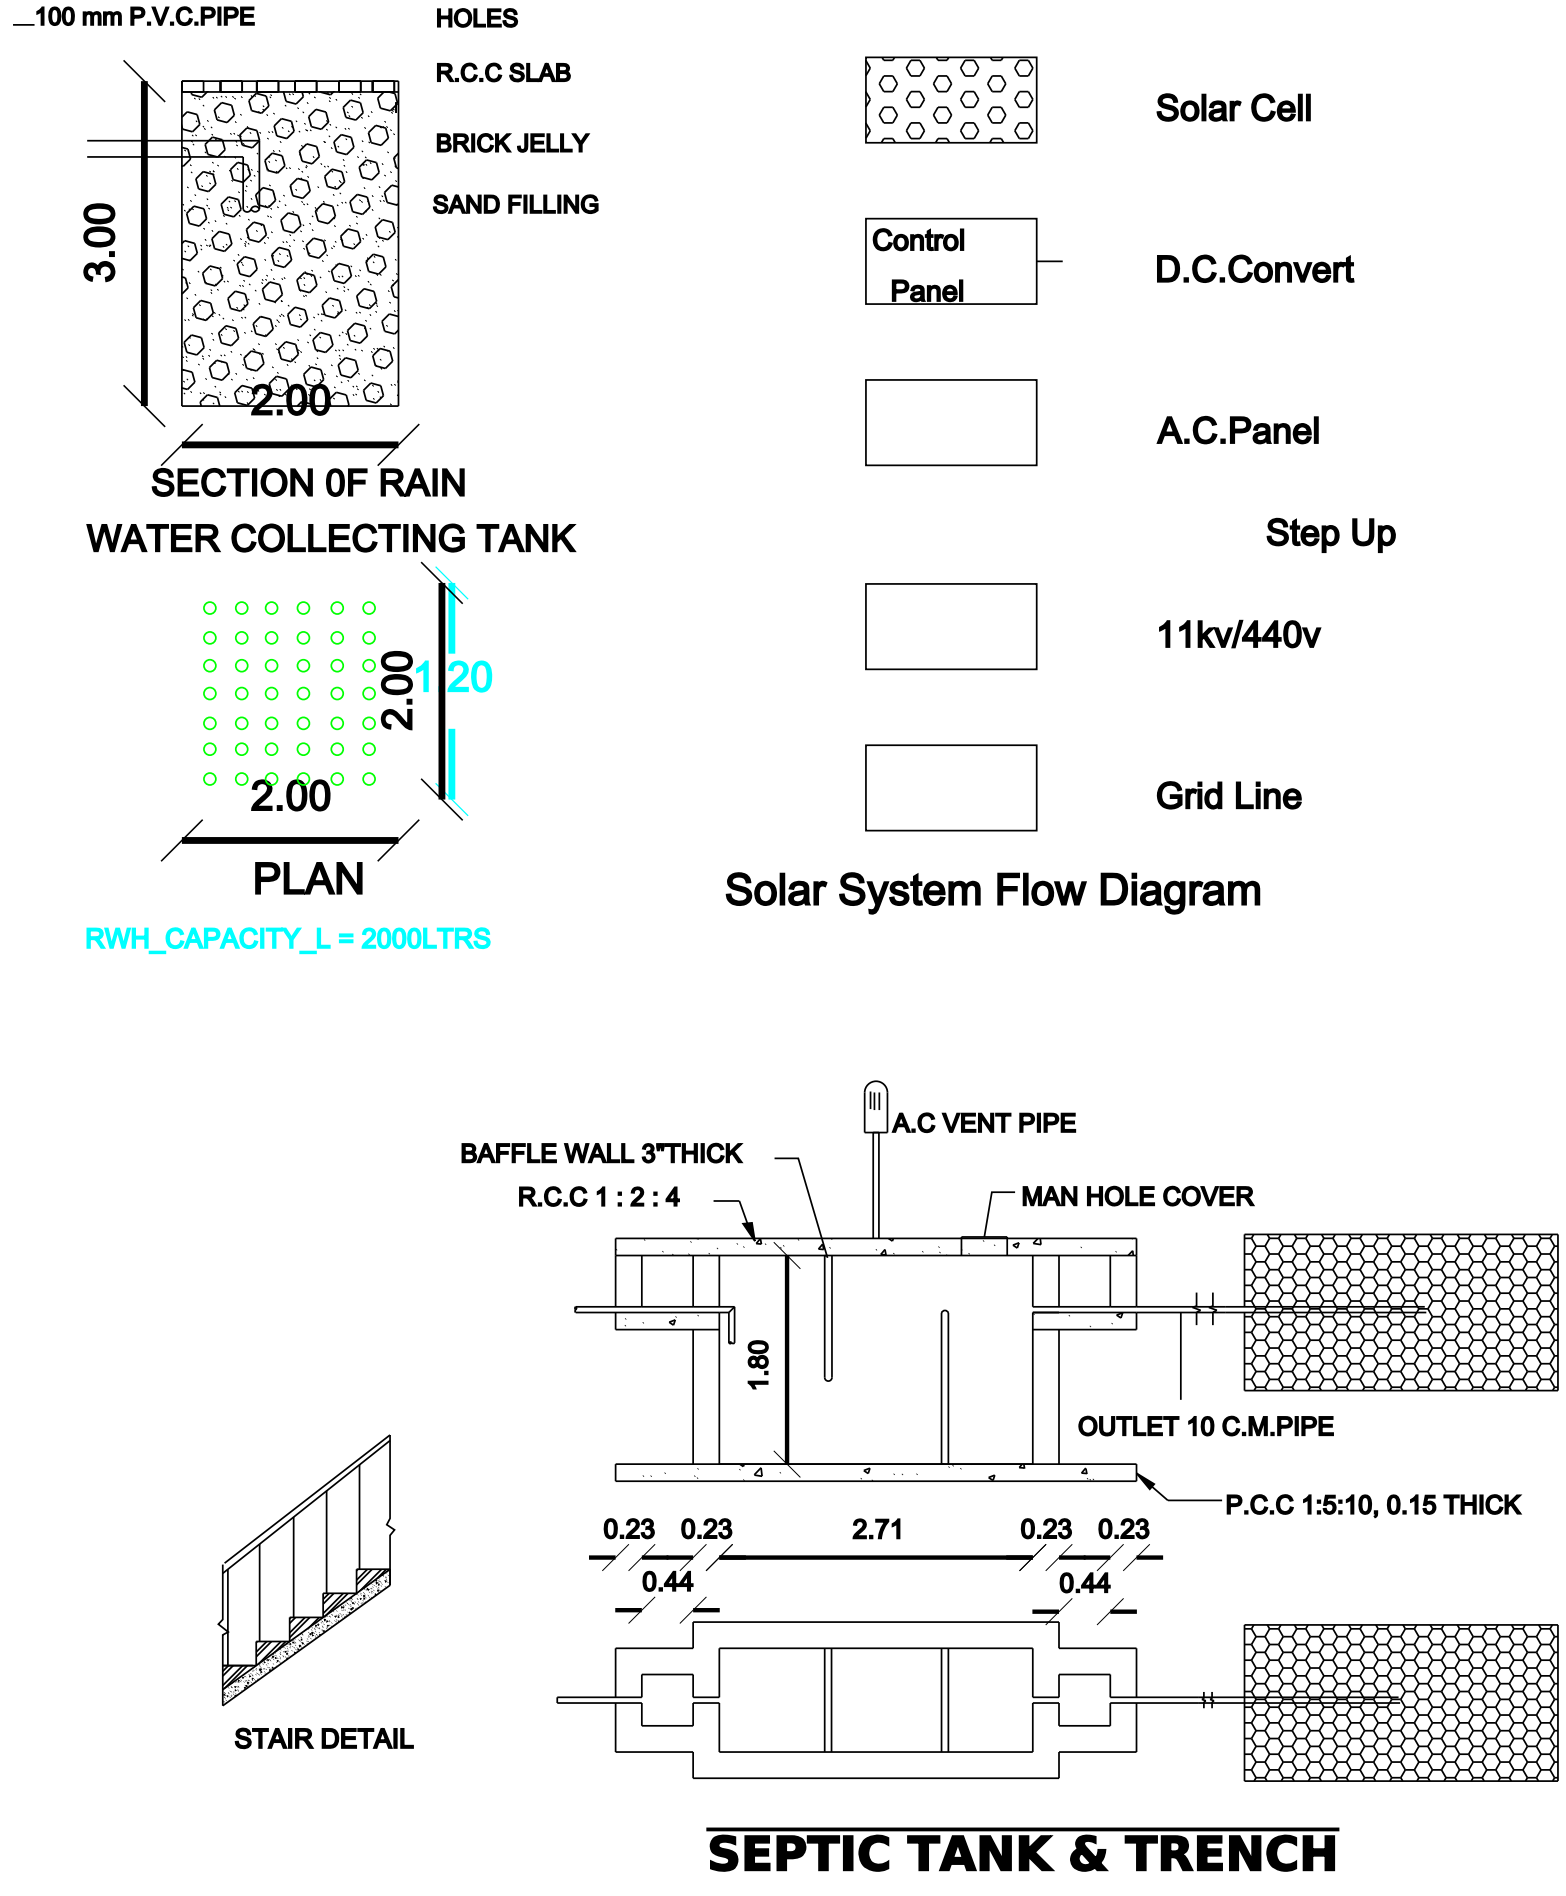


PLAN SHOWING THE PROPOSED CONSTRUCTION OF A RESIDENTIAL BUILDING IN SURVEY NO:905  
WARD NO:01 NESAVALAR COLONY, MOOLACHI VILLAGE PANCHAYAT AT TIRUNELVELI DT-627416

APPLICANT : Mrs.P.AGASTHIYARAMMAL W/o.PADAGALINGAM

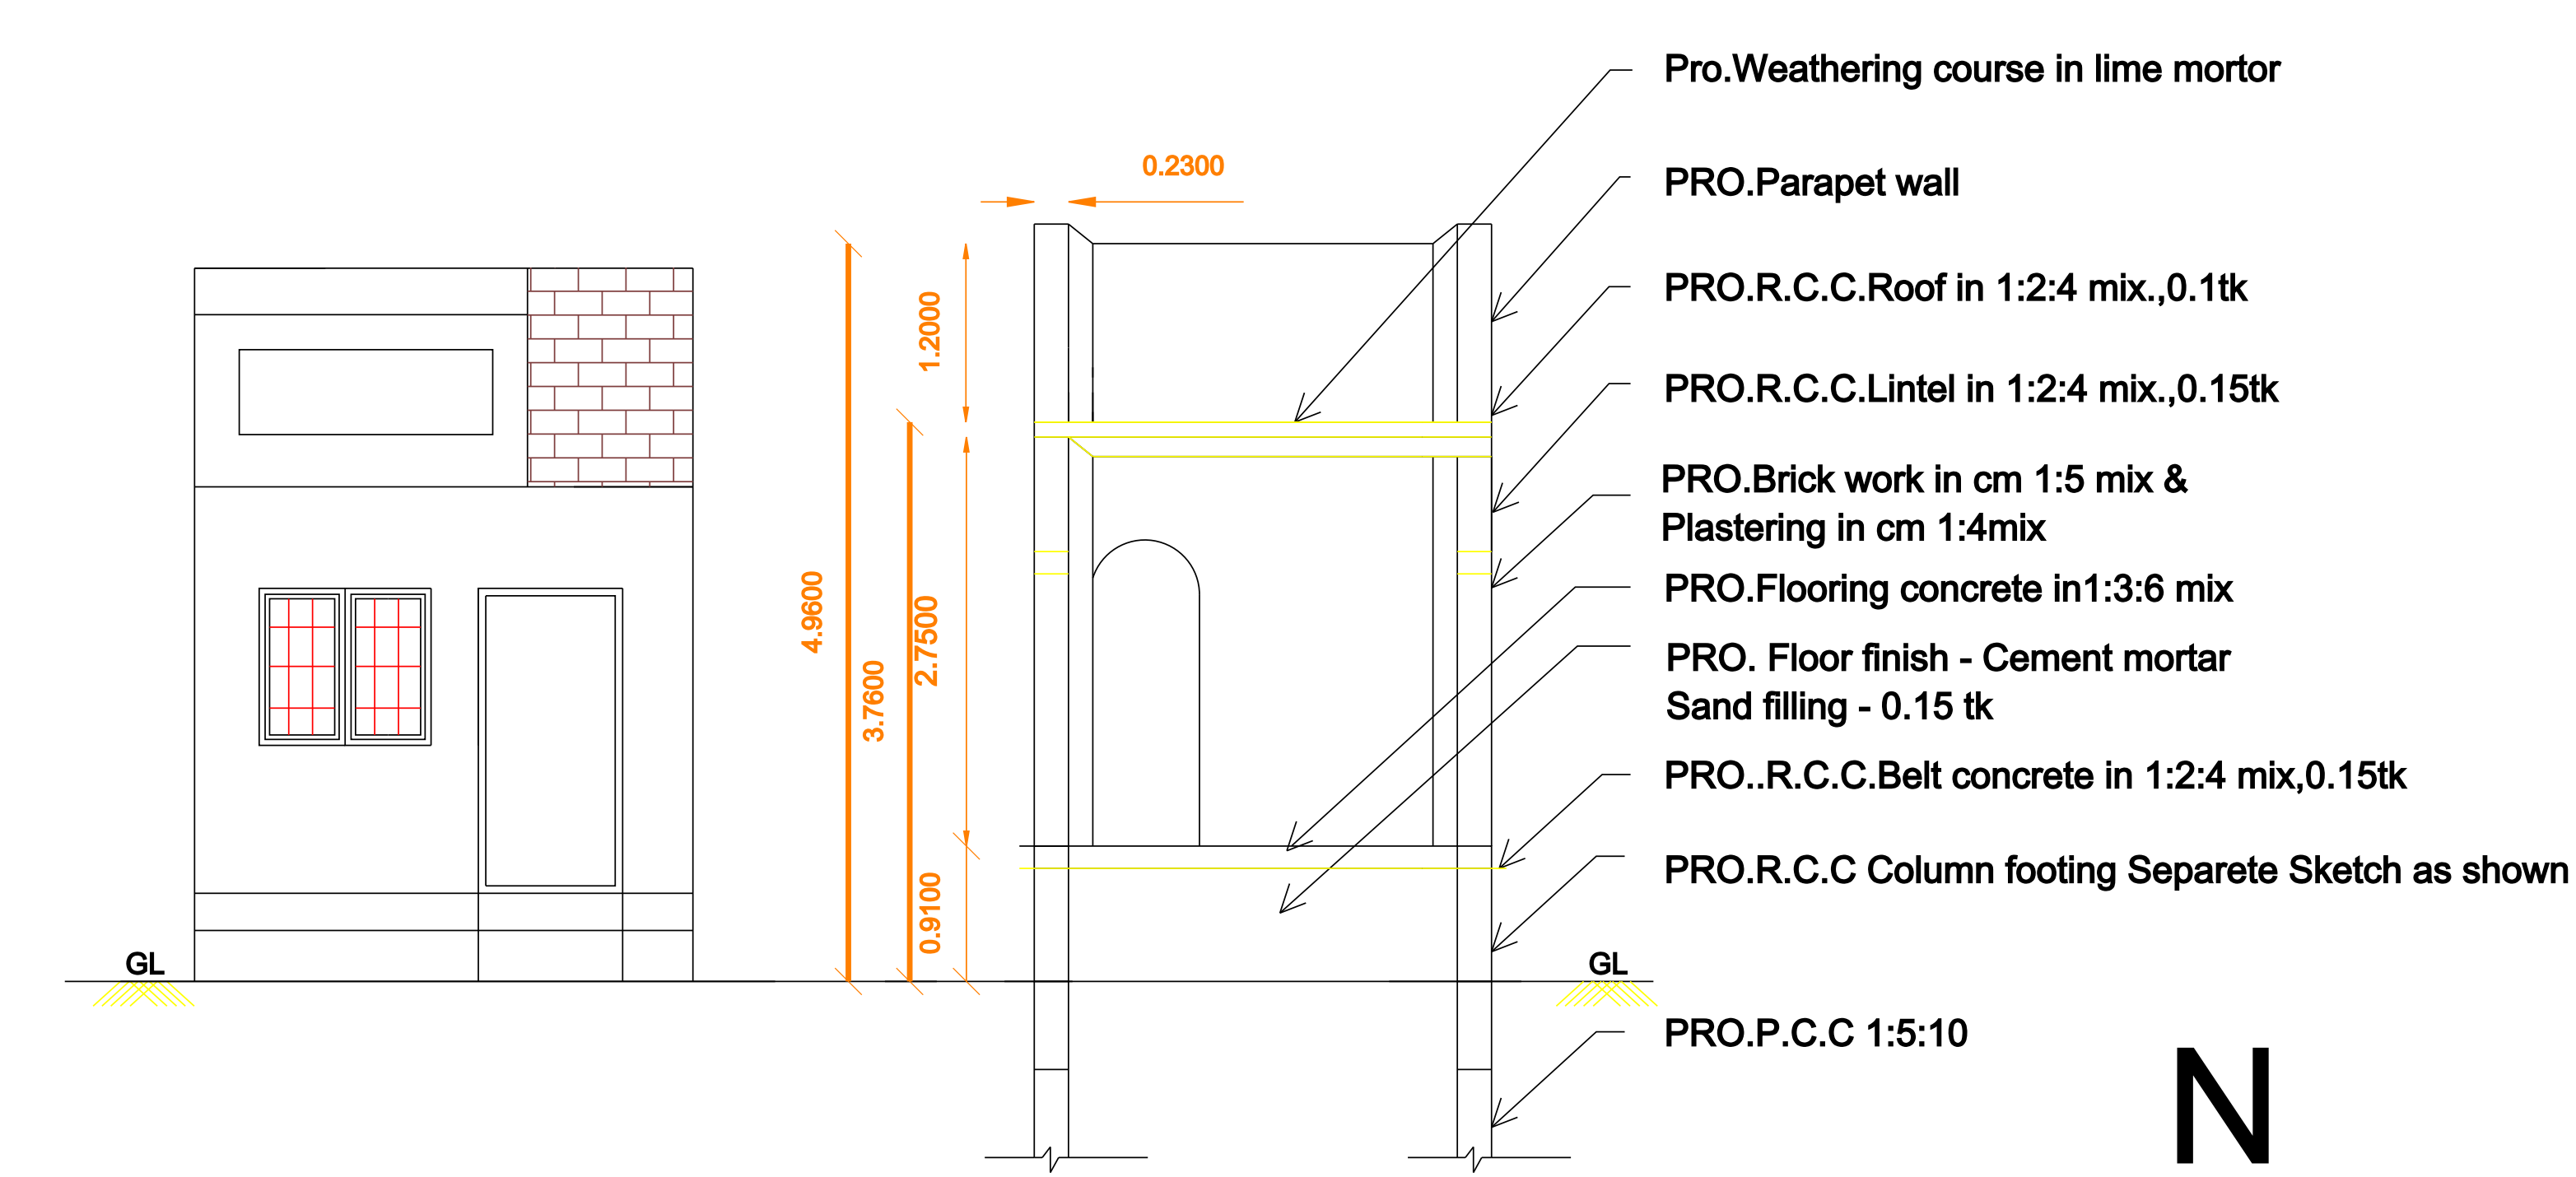

|                                  |                             |                                     |        |
|----------------------------------|-----------------------------|-------------------------------------|--------|
| AREA DETAILS:DOC.NO:1687/2022    |                             | SQ.FT                               | SQ.M   |
|                                  | PLOT EXTENT AS PER DOCUMENT | 768.50                              | 71.396 |
|                                  | PRO.G.F.PLINTH AREA         | 239.83                              | 22.28  |
|                                  | PRO.G.F.CARPET AREA         | 160.17                              | 14.88  |
|                                  | TOTAL BUILTUP AREA          | 239.83                              | 22.28  |
|                                  | OPEN SPACE AREA             | 528.67                              | 49.116 |
|                                  | ROAD / STREET               | NESAVALAR COLONY STREET             |        |
| FSI = TOTAL BUILD UP AREA = 0.31 |                             | PERCENTAGE OF SITE COVERAGE - 31.20 |        |
| SCHEDULE OF JOINERY              |                             |                                     |        |
| TYPE                             | DESCRIPTION                 | WIDTH                               | HEIGHT |
| MD                               | MAIN DOOR                   | 3'-6"                               | 7'-0"  |
| D                                | DOOR                        | 3'-0"                               | 7'-0"  |
| D1                               | DOOR                        | 2'-6"                               | 7'-0"  |
| W/V                              | WINDOW/VENTILATOR           | 4'-0"                               | 4'-0"  |
| W1                               | WINDOW                      | 3'-0"                               | 4'-0"  |
| V1                               | VENTILATOR                  | 2'-0"                               | 2'-0"  |
| OFFICE USE                       |                             |                                     |        |
|                                  |                             |                                     |        |
| APPLICANT                        |                             | LICENSED ENGINEER                   |        |