
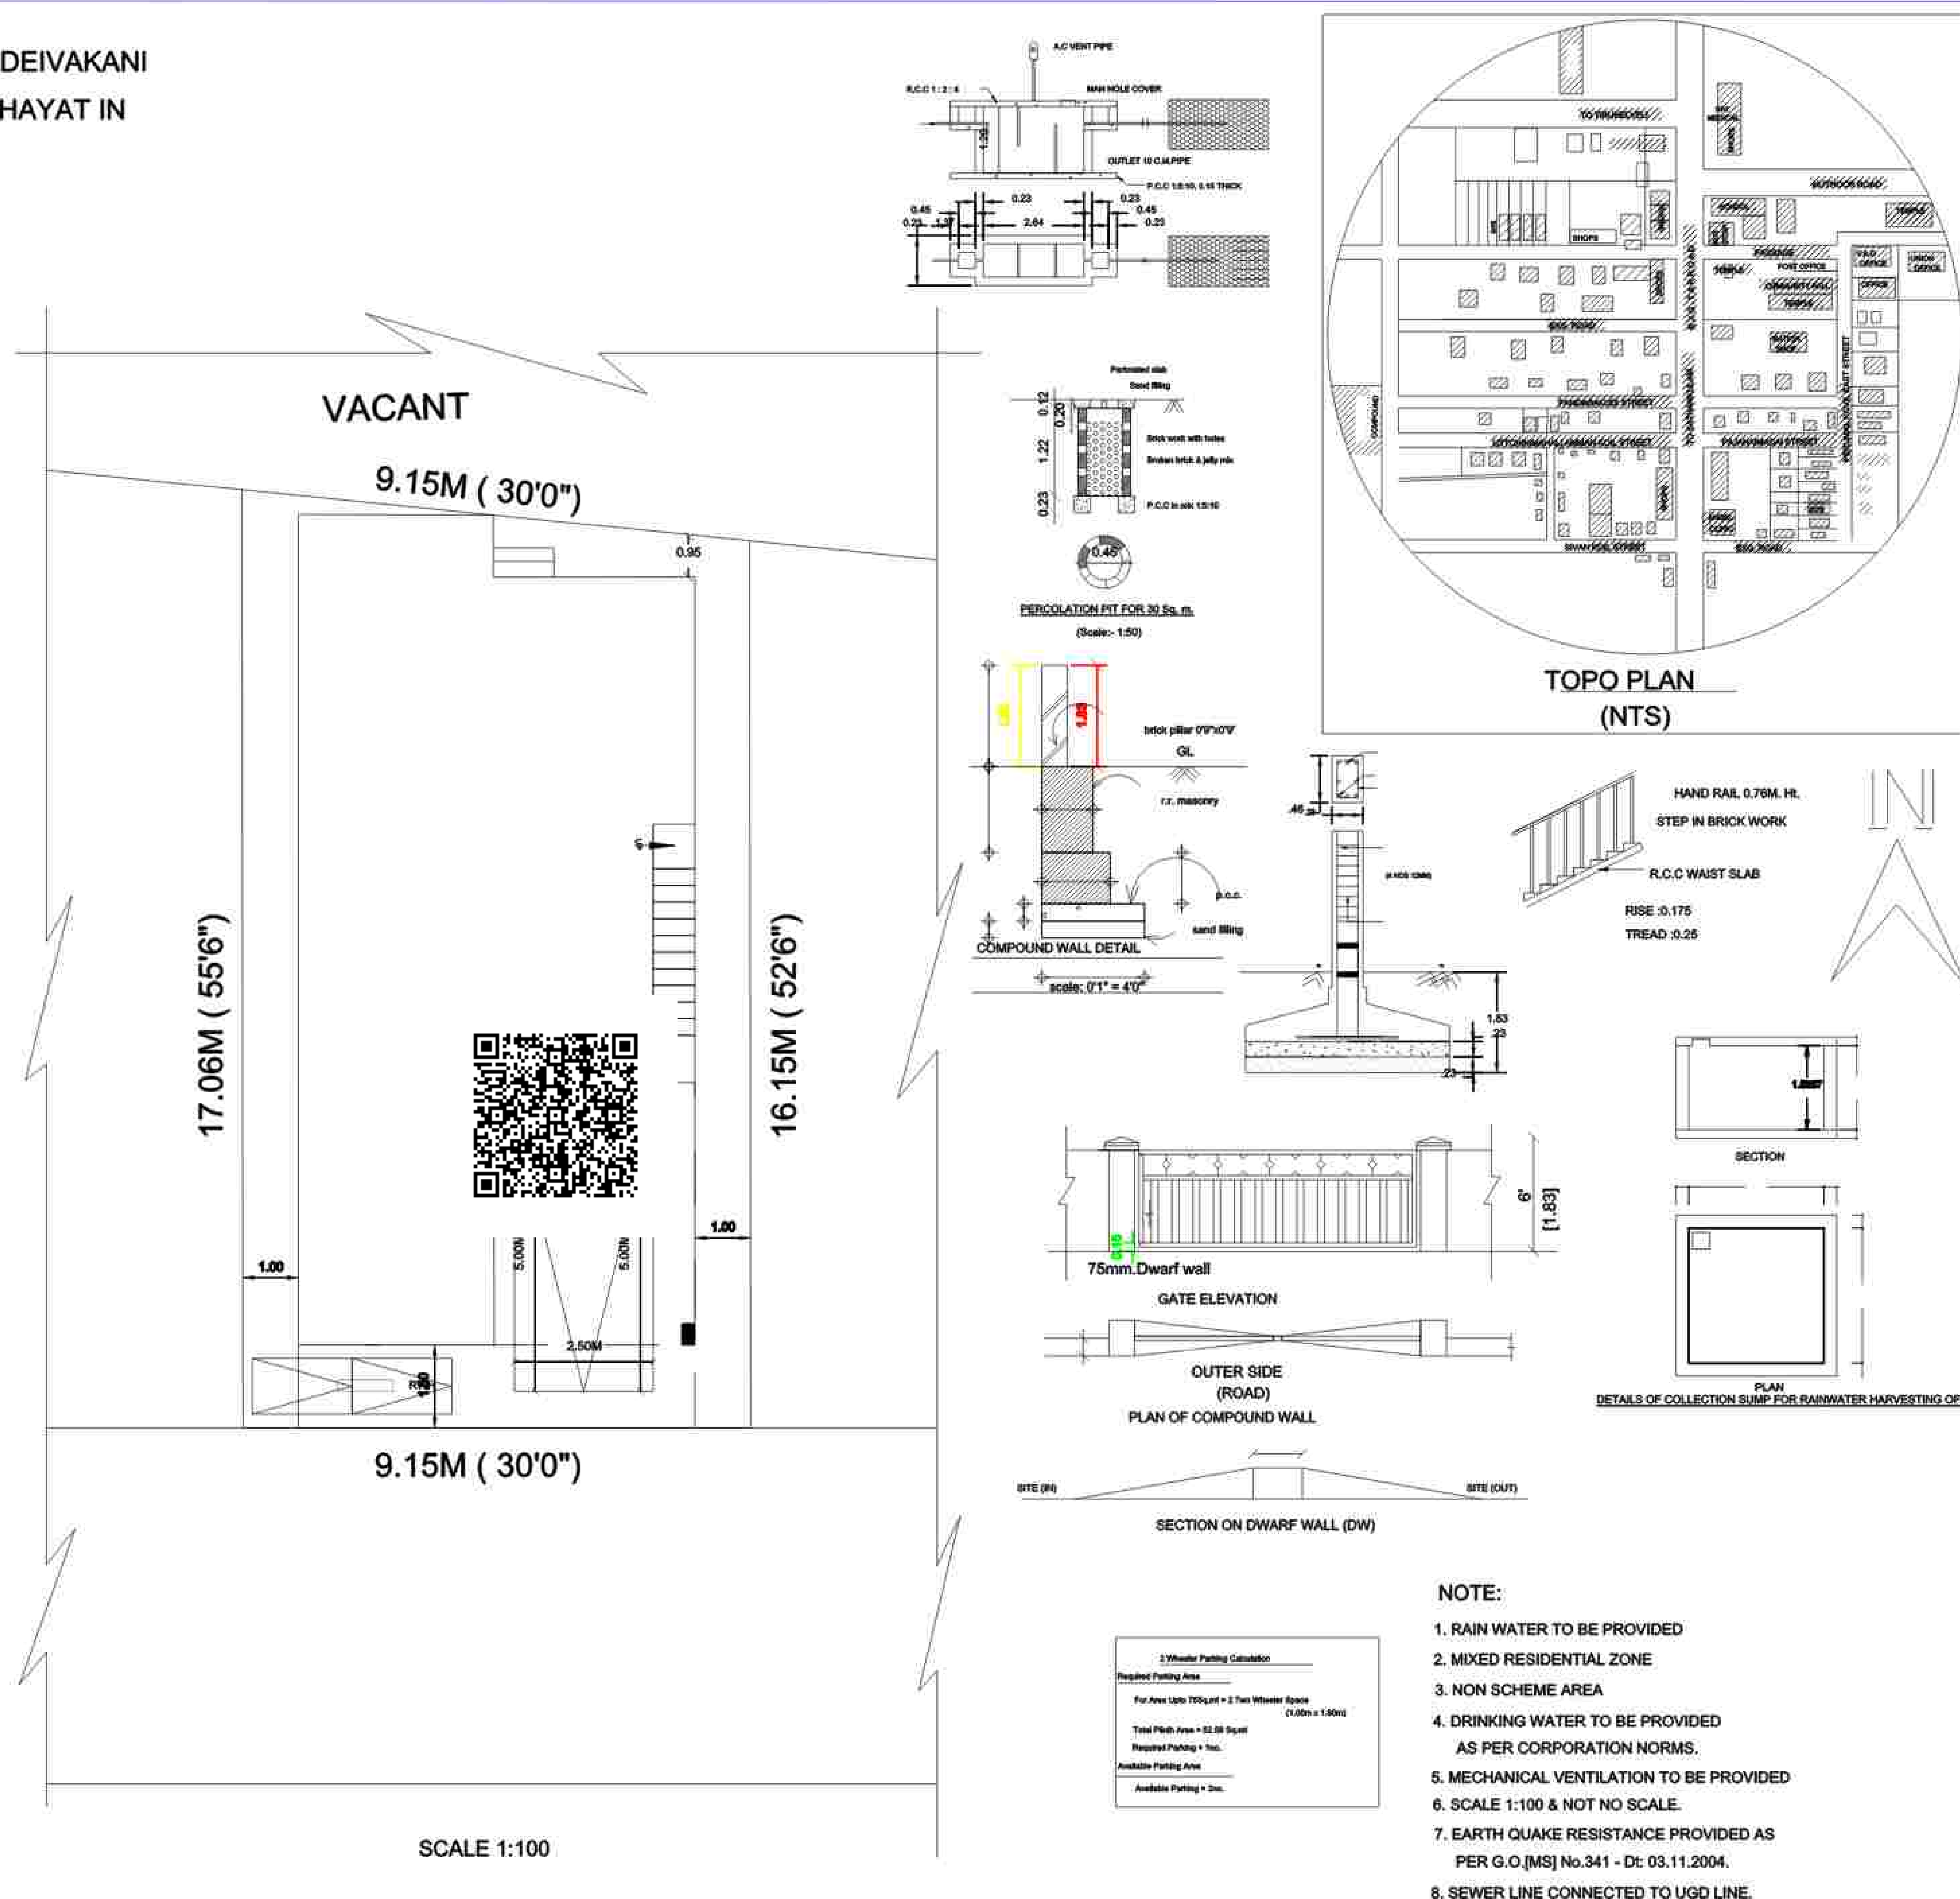


PLAN SHOWING THE PROPOSED CONSTRUCTION OF A DWELLING HOUSE AT PLOT NO:6 S.DEIVAKANI STREET OF NATHAM OLD S.NO.178PT, NEW S.NO.267/2, REDDIARPATTI VILLAGE AND PANCHAYAT IN PALAYAMKOTTAI PANCHAYAT UNION.

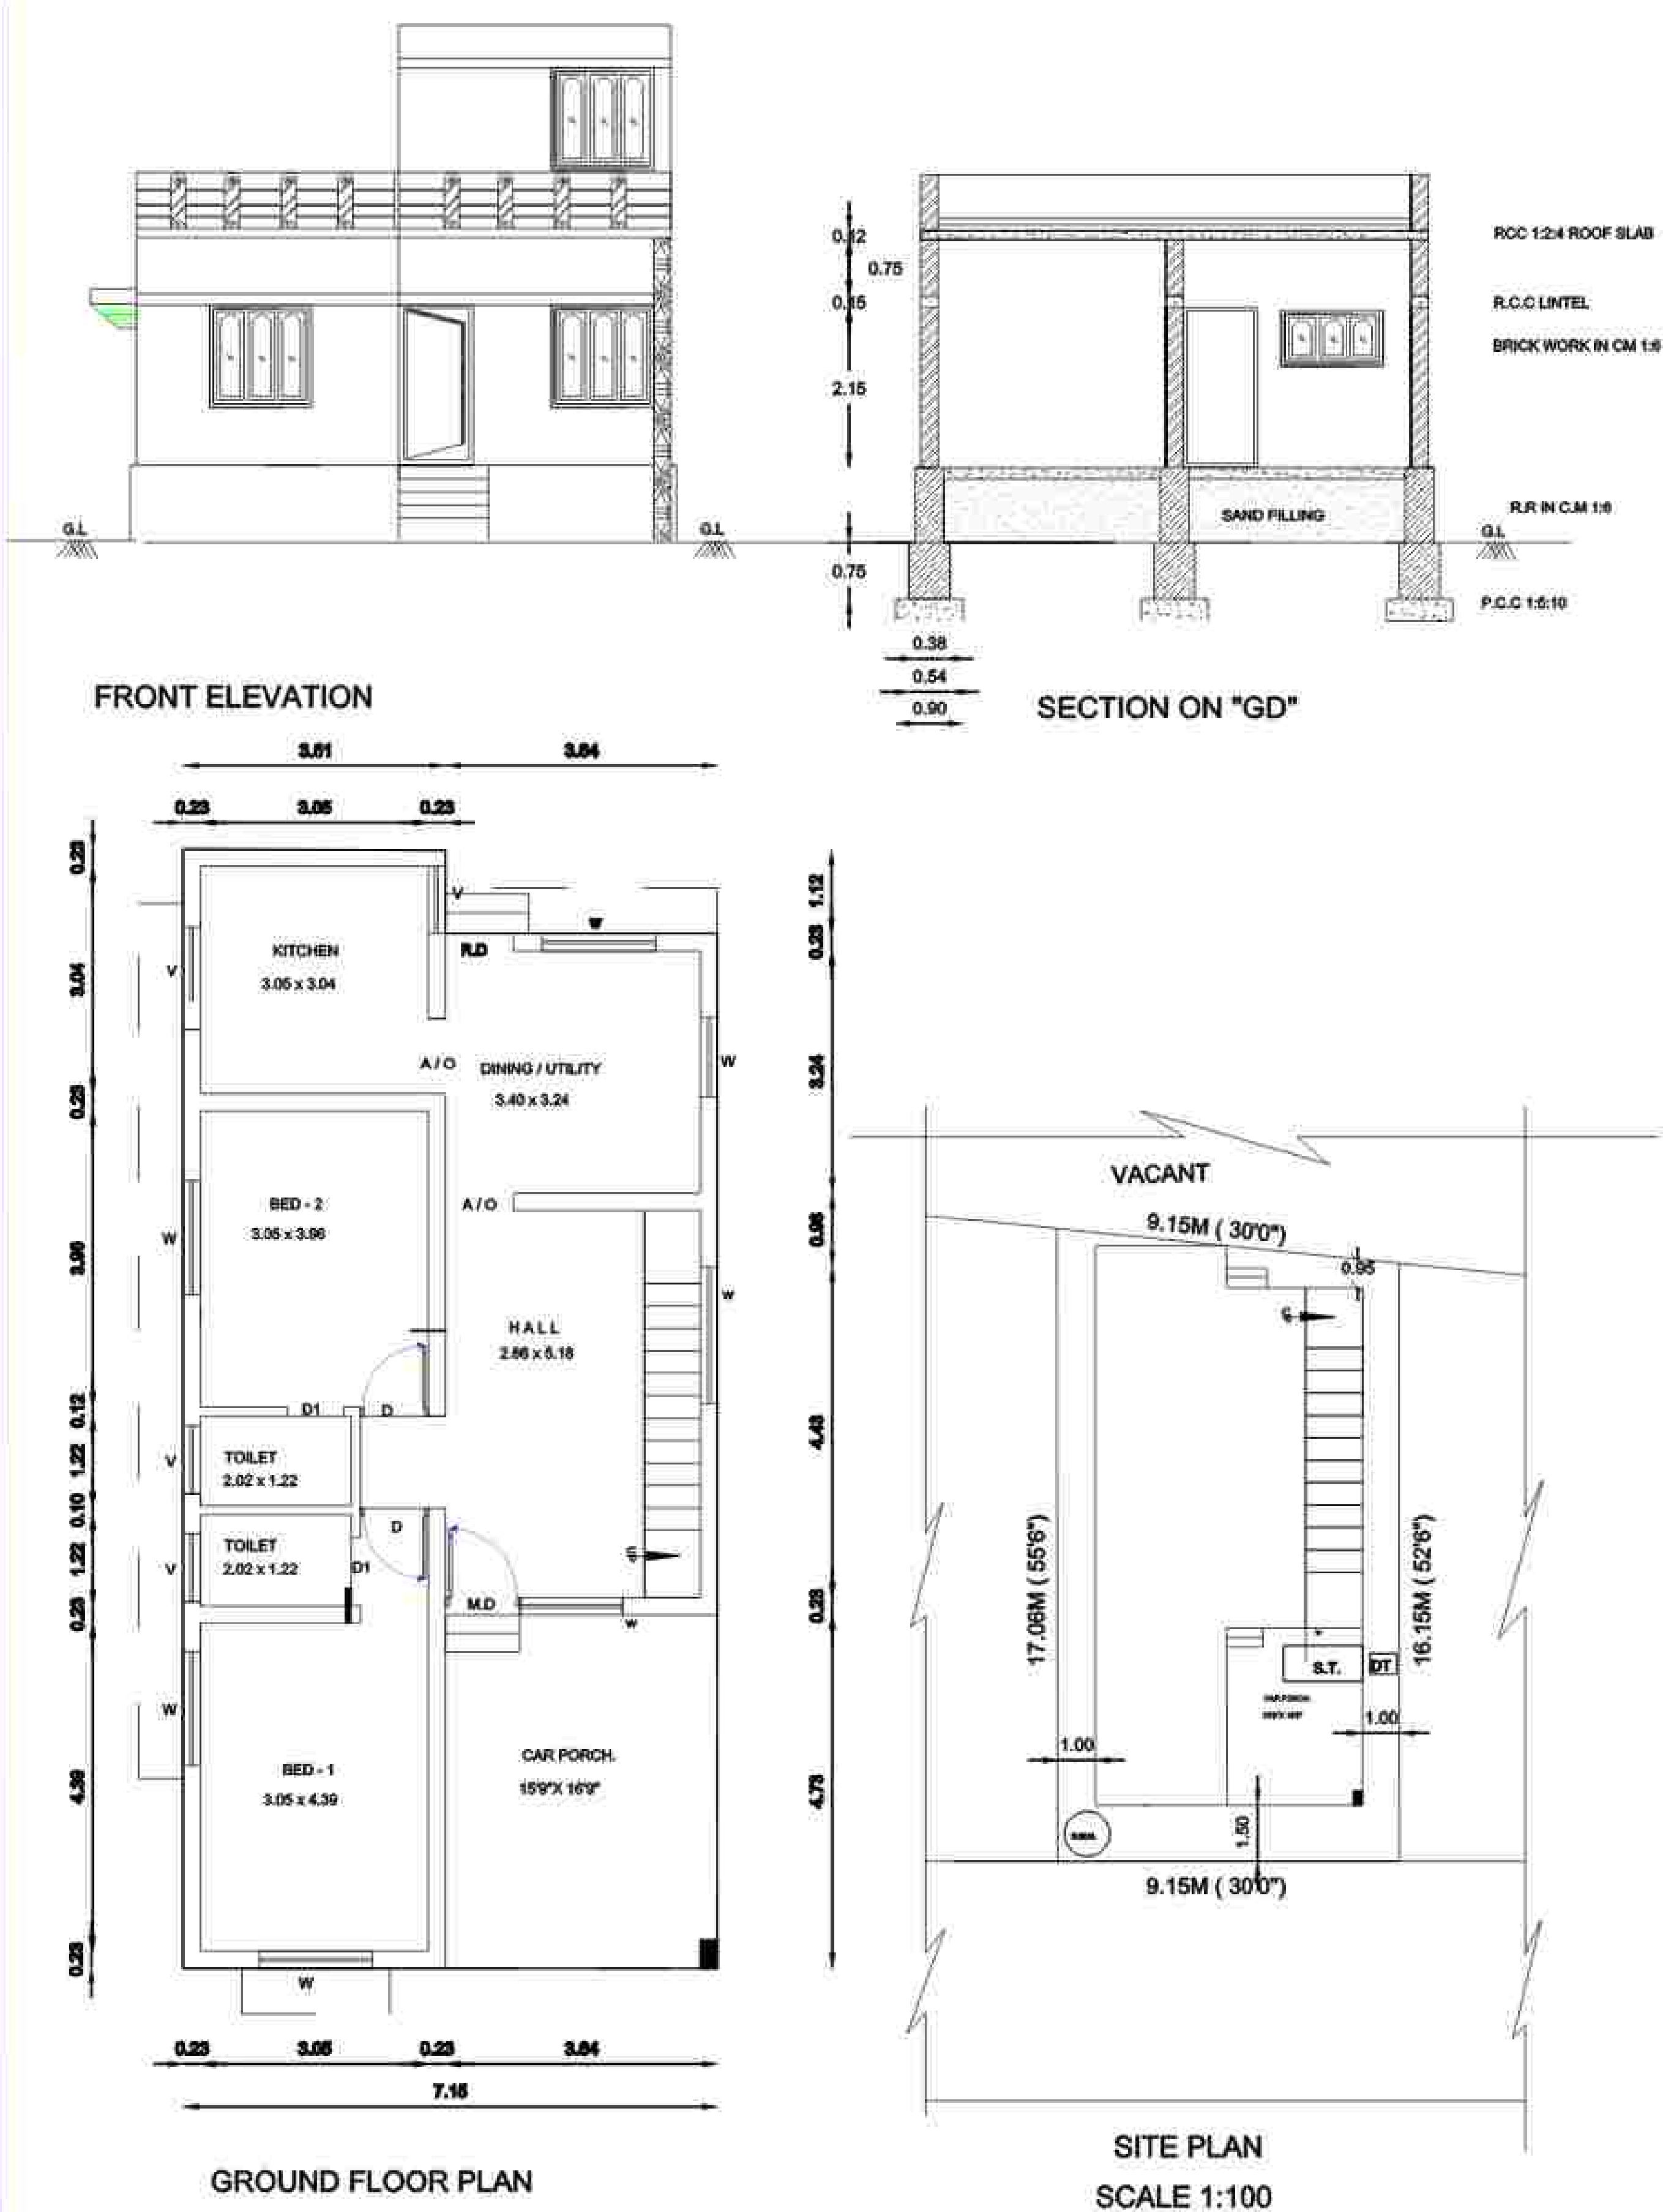

AREA DETAILS		SQ.Feet	SQ.M
☐	SITE AREA	1620.00	150.50
☐	PRO.G.F.BUILDING AREA	1106.99	102.88
	TOTAL FLOOR AREA	1106.99	102.88
	AREA OF OPEN SPACE	513.01	47.62
☐	EXISTING ROAD		

SCHEDULE OF JOINERIES		
MD	DOOR	1.00 x 2.15
D1	DOOR	0.91 x 2.15
W	WINDOW	1.81 X 1.37
W1	WINDOW	1.37 X 1.37
V	VENTILATOR	0.77 X 0.91
V1	VENTILATOR	0.61 x 0.91

OFFICE USE

APPLICANT: Mr.S.RAMANATHAN

REGISTERED ENGINEER : M.GNANADURA
LICENSE NO: 146 / LS / 2019 / 00073

J'NISSI
94434 87347

- NOTE:**
1. RAIN WATER TO BE PROVIDED
 2. MIXED RESIDENTIAL ZONE
 3. NON SCHEME AREA
 4. DRINKING WATER TO BE PROVIDED
AS PER CORPORATION NORMS.
 5. MECHANICAL VENTILATION TO BE PROVIDED
 6. SCALE 1:100 & NOT ON SCALE.
 7. EARTH QUAKE RESISTANCE PROVIDED AS
PER G.O.[MS] No.341 - Dt: 03.11.2004.
 8. SEWER LINE CONNECTED TO UGD LINE.