


PLAN SHOWING THE PROPOSED CONSTRUCTION OF RESIDENTIAL BUILDING IN G.F & F.F IN PLOT NO: E BLOCK.153 , S.NO : 315/1 ,
SELVA NANTHINI NAGAR EXTENSION , RAMAYANPATTI VILLAGE & PANCHAYAT , PALAYAMKOTTAI PANCHAYAT UNION OFFICE ,TIRUNELVELI DISTRICT .

L.P.A/ D.T.C.P No: 3755 /2018 , Date: 01/11/2018
Palayamkottai Panchayat Union Order No : 6/1163/2024 , Date: 26/02/2024 . APPLICANT NAME : Mr. B. ESAKKU

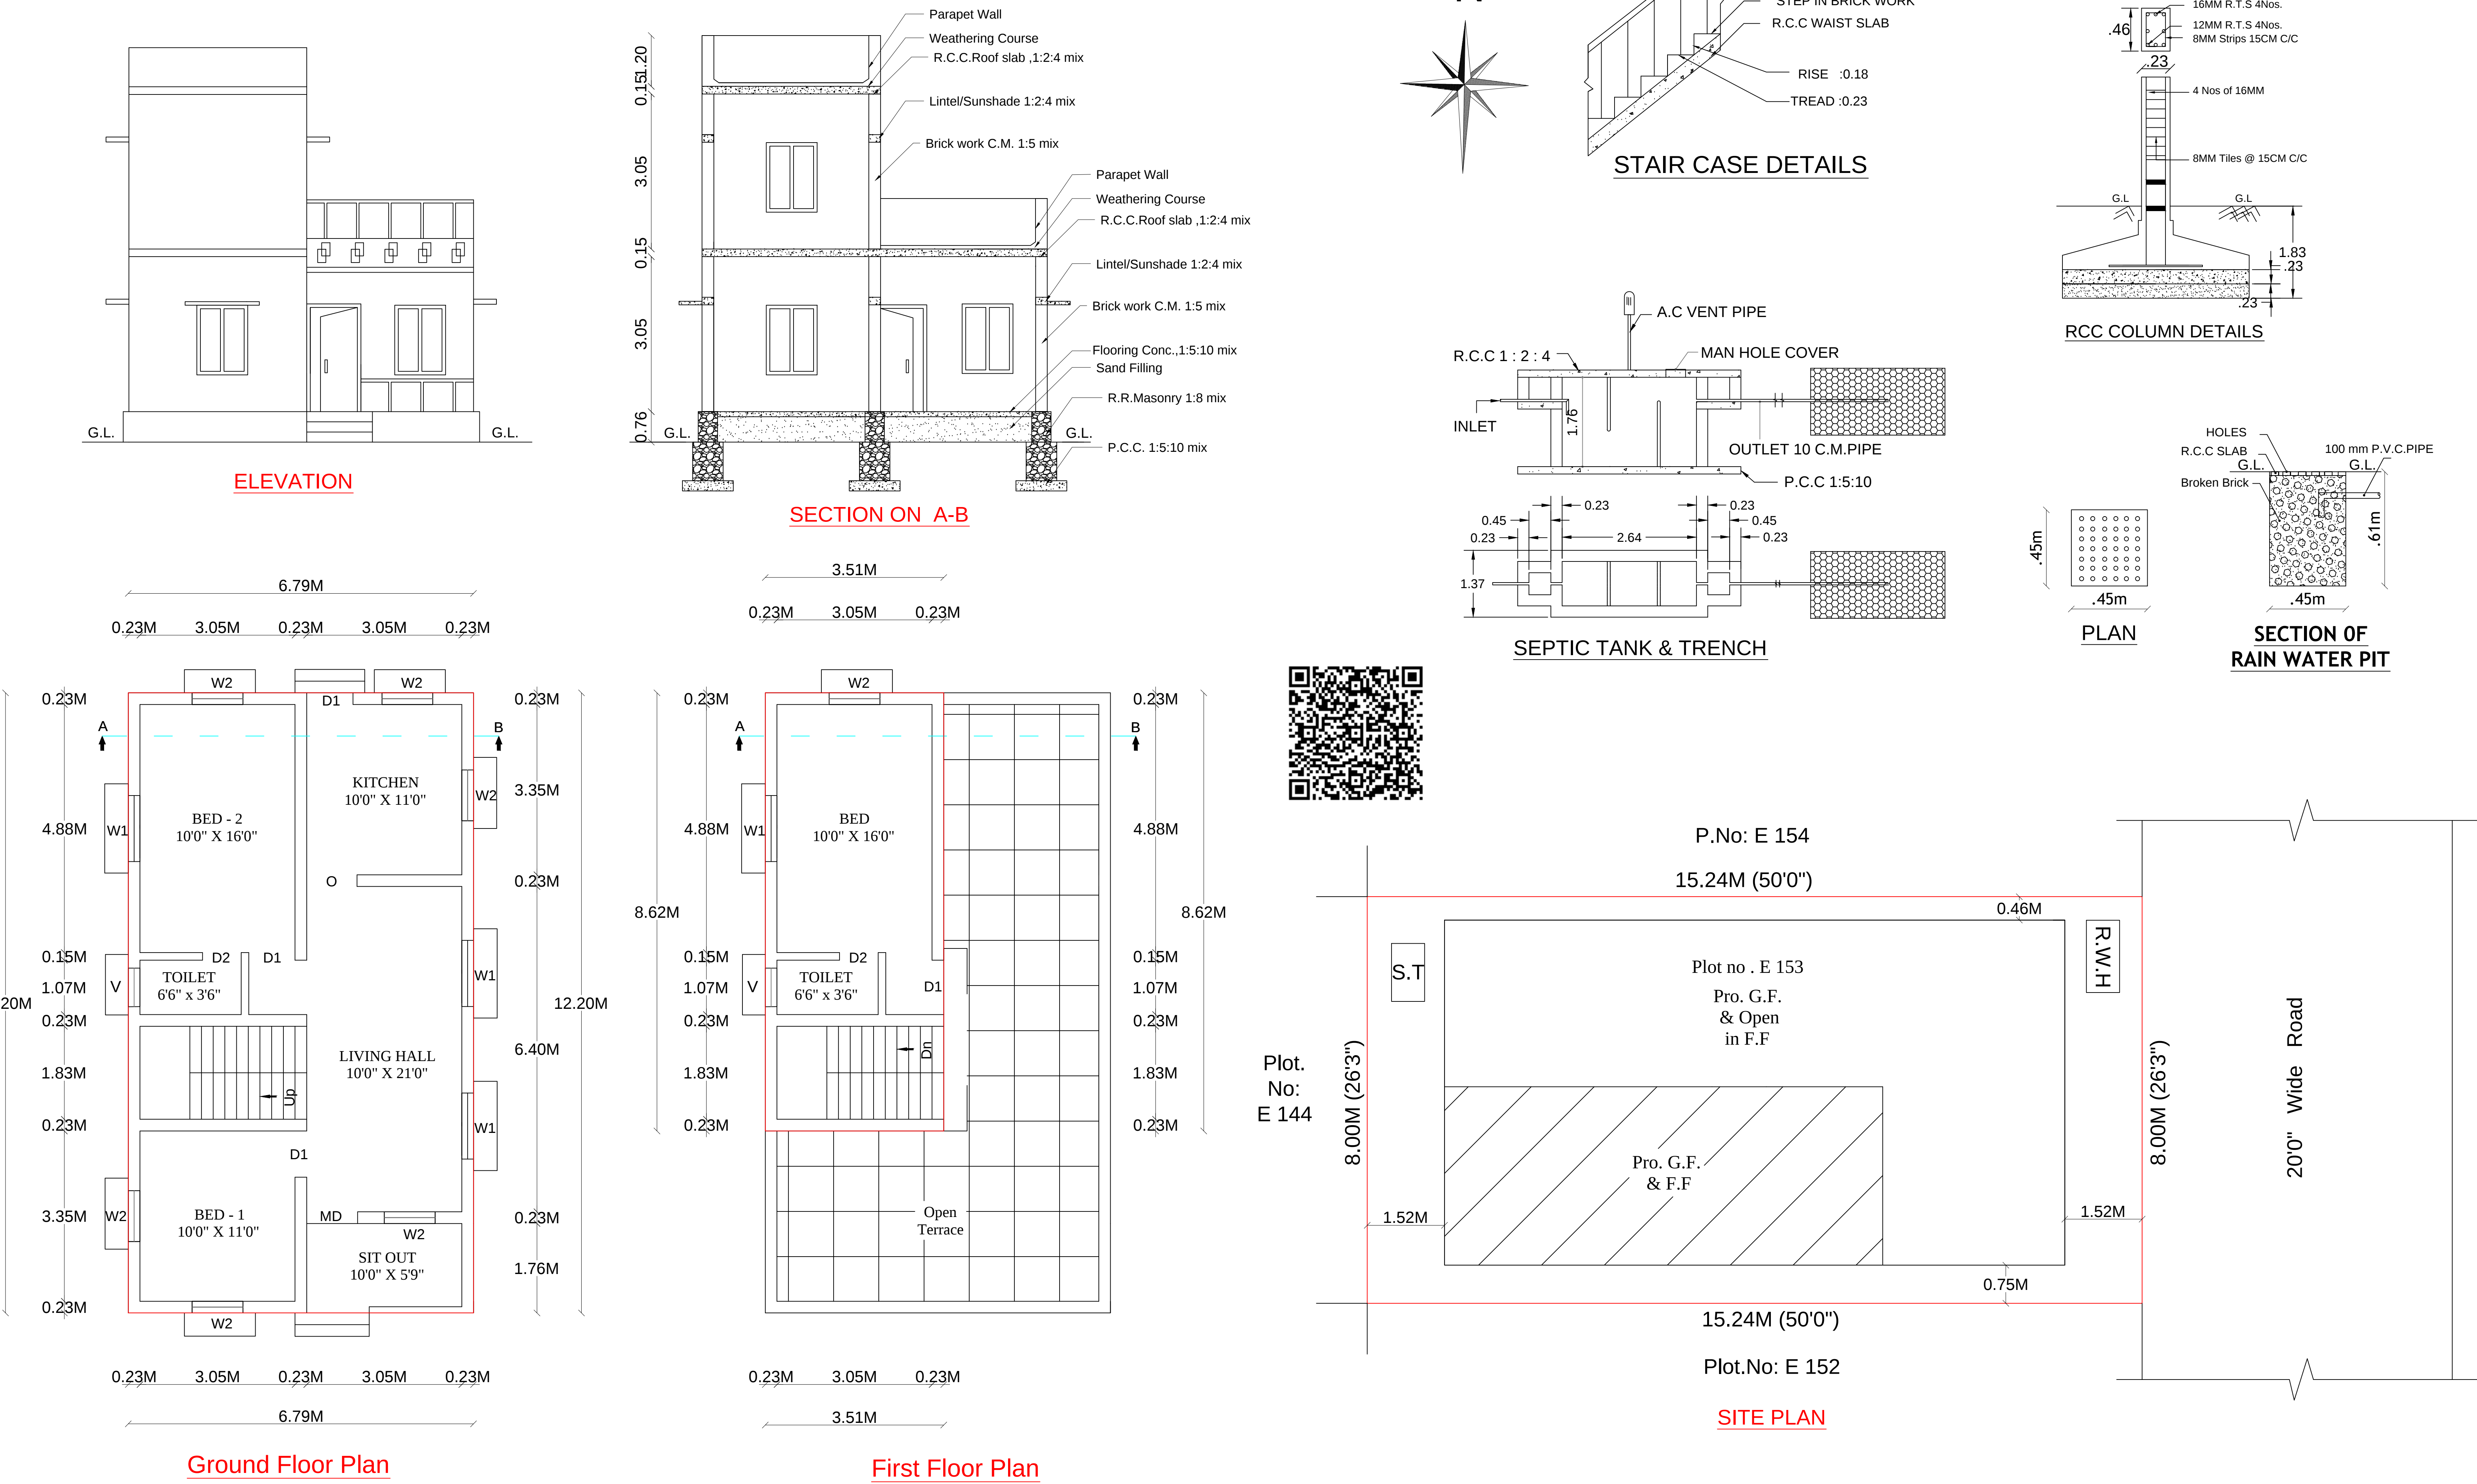

AREA DETAILS:-	SQ.MT.	SQ.FT.
SITE AREA	121.93	1312.50
PRO.G.F. AREA	82.84	892.00
PRO.F.F. AREA	30.26	326.00
TOTAL PRO. AREA	113.10	1218.00
OPEN AREA	39.09	420.50
EXG. ROAD / STREET		

SCHEDULE OF JOINERIES		
REF.	DESCRIPTION	SIZE (in metre)
MD	MAIN DOOR	1.00 x 2.10
O	OPEN	1.20 x 2.10
D1	DOOR	0.91 x 2.10
D2	DOOR	0.76 x 2.10
W1	WINDOW	1.22 x 1.22
W2	WINDOW	0.91 x 1.22
V	VENTILATOR	0.91 x 0.76

NOTE:
1.ALL DIMENSION ARE IN METRE , SCALE 1:100 & NOT TO SCALE.
2.WASTE WATER USED TO BE GARDEN
3.PERCOLATION PIT TO BE PROVIDED

APPROVAL AUTHORITY :

APPLICANT SIGNATURE (Mr. B. ESAKKU)

ENGINEER (Plan Only)