
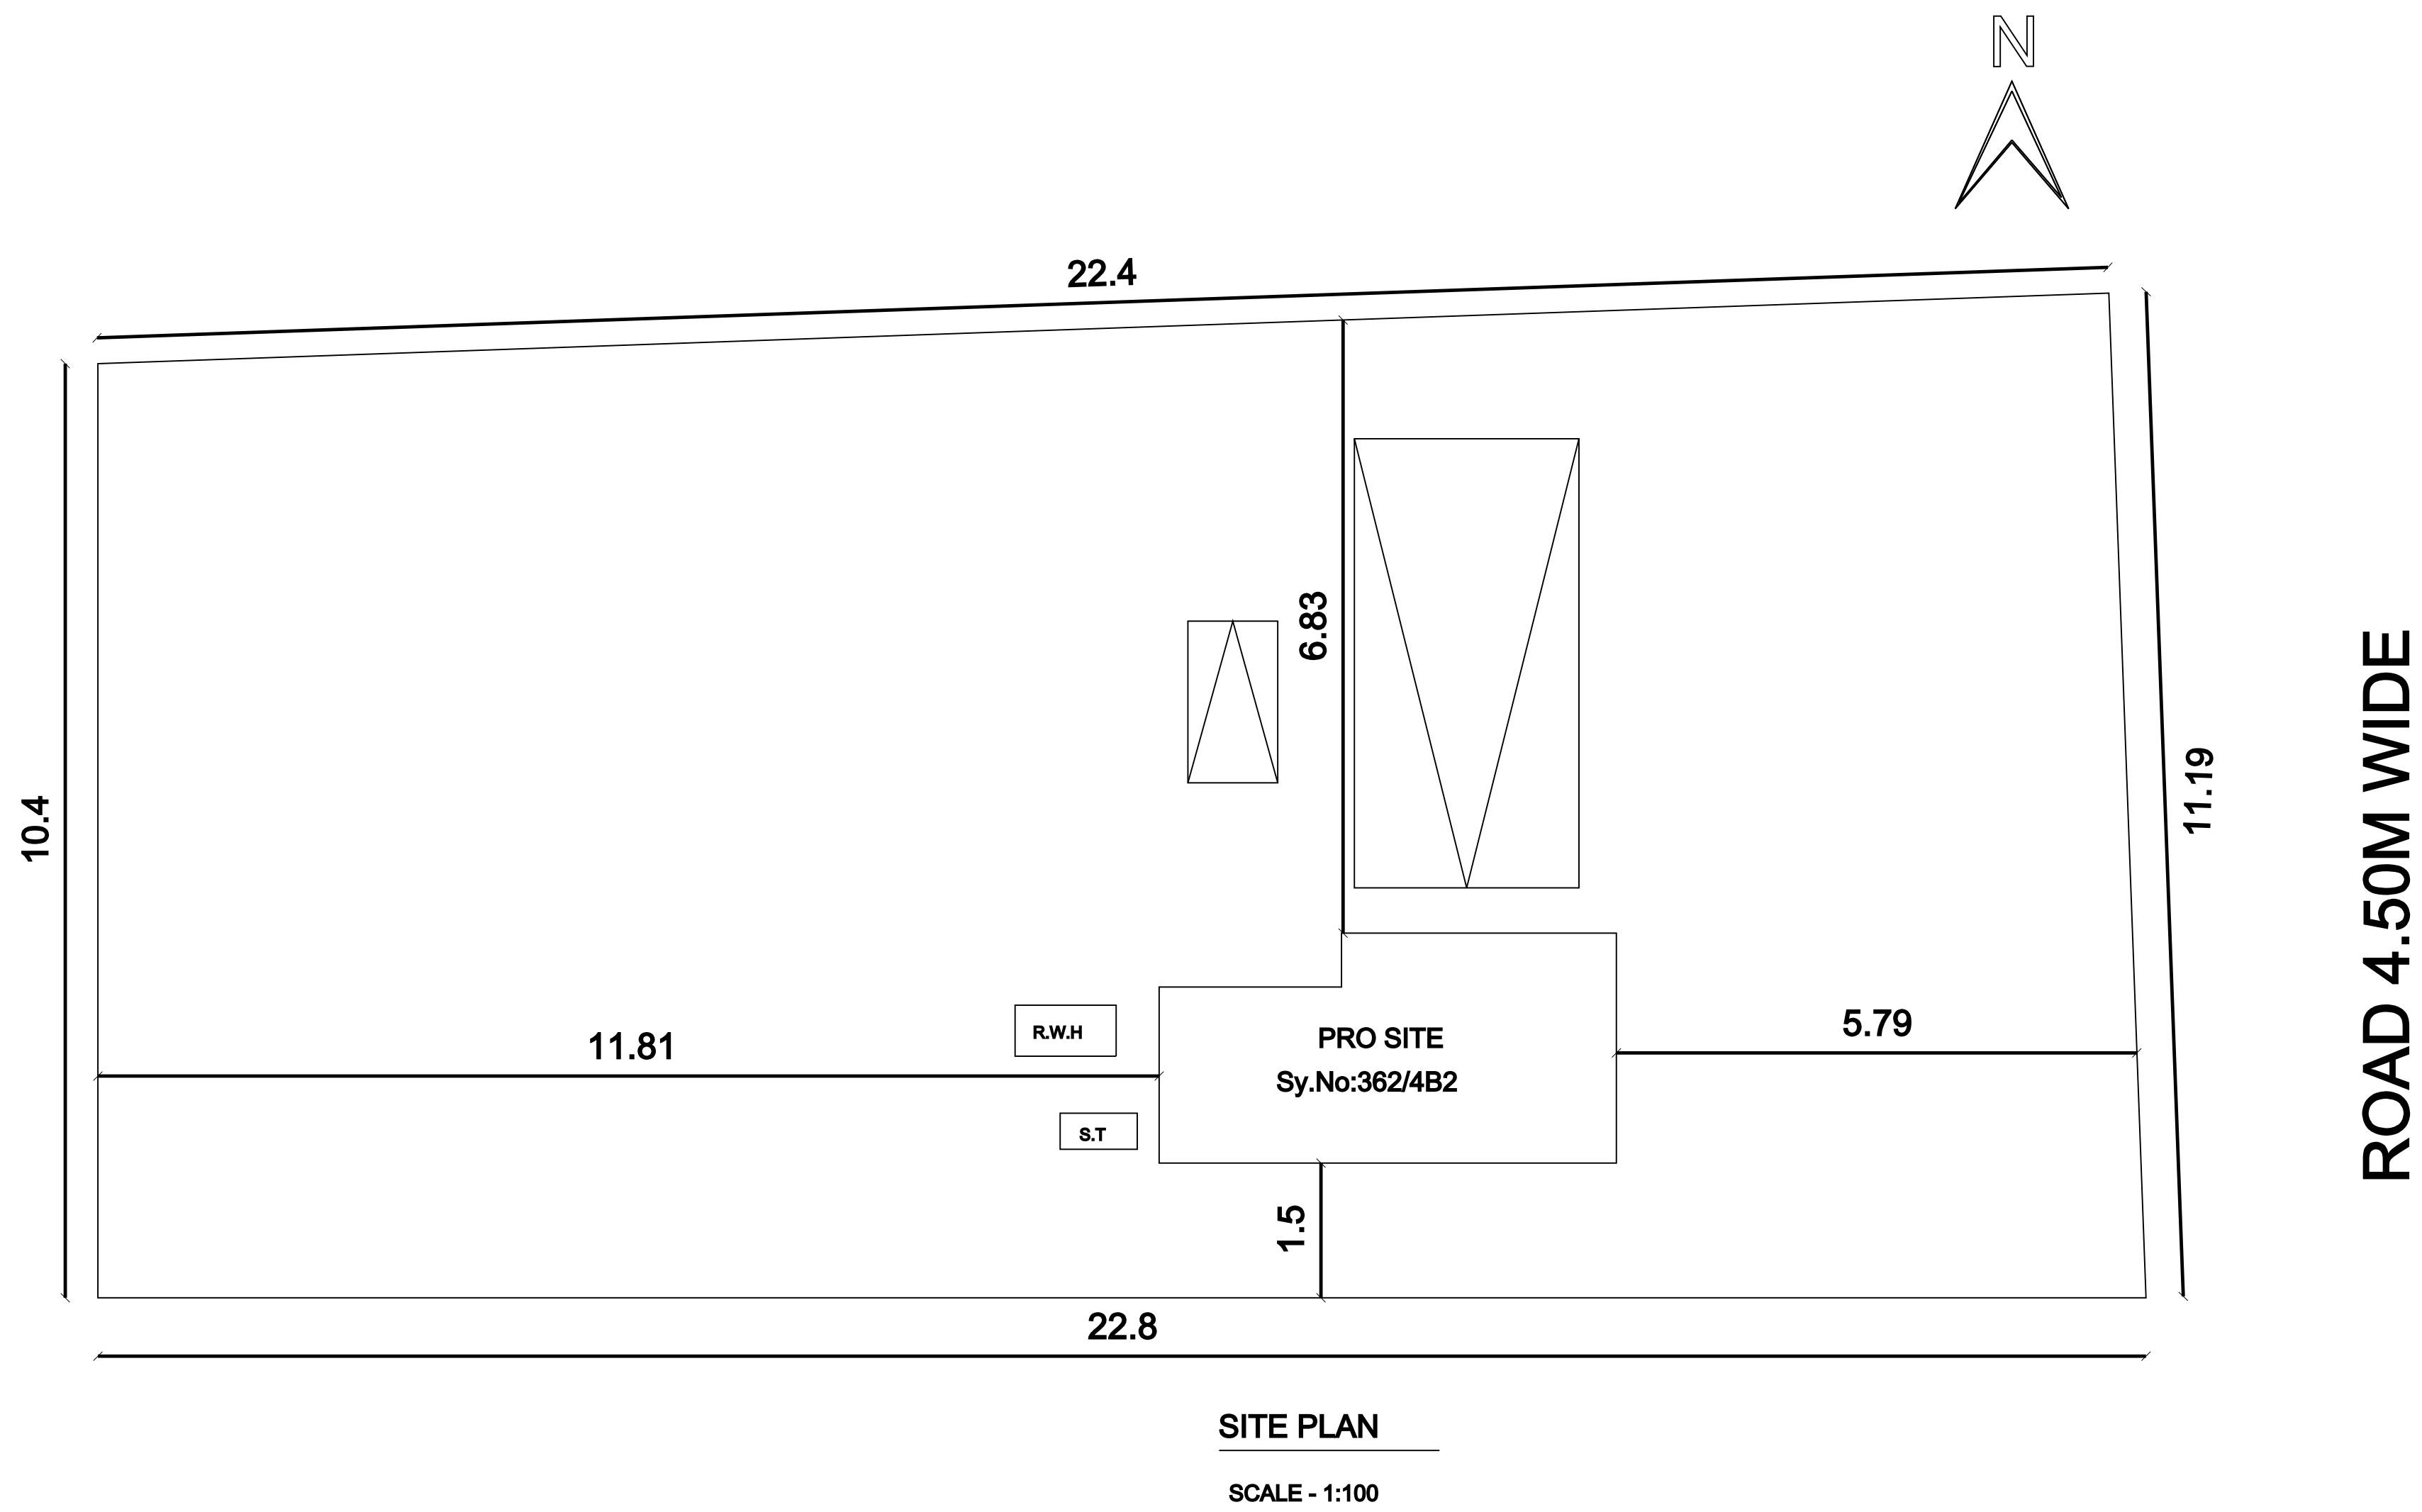
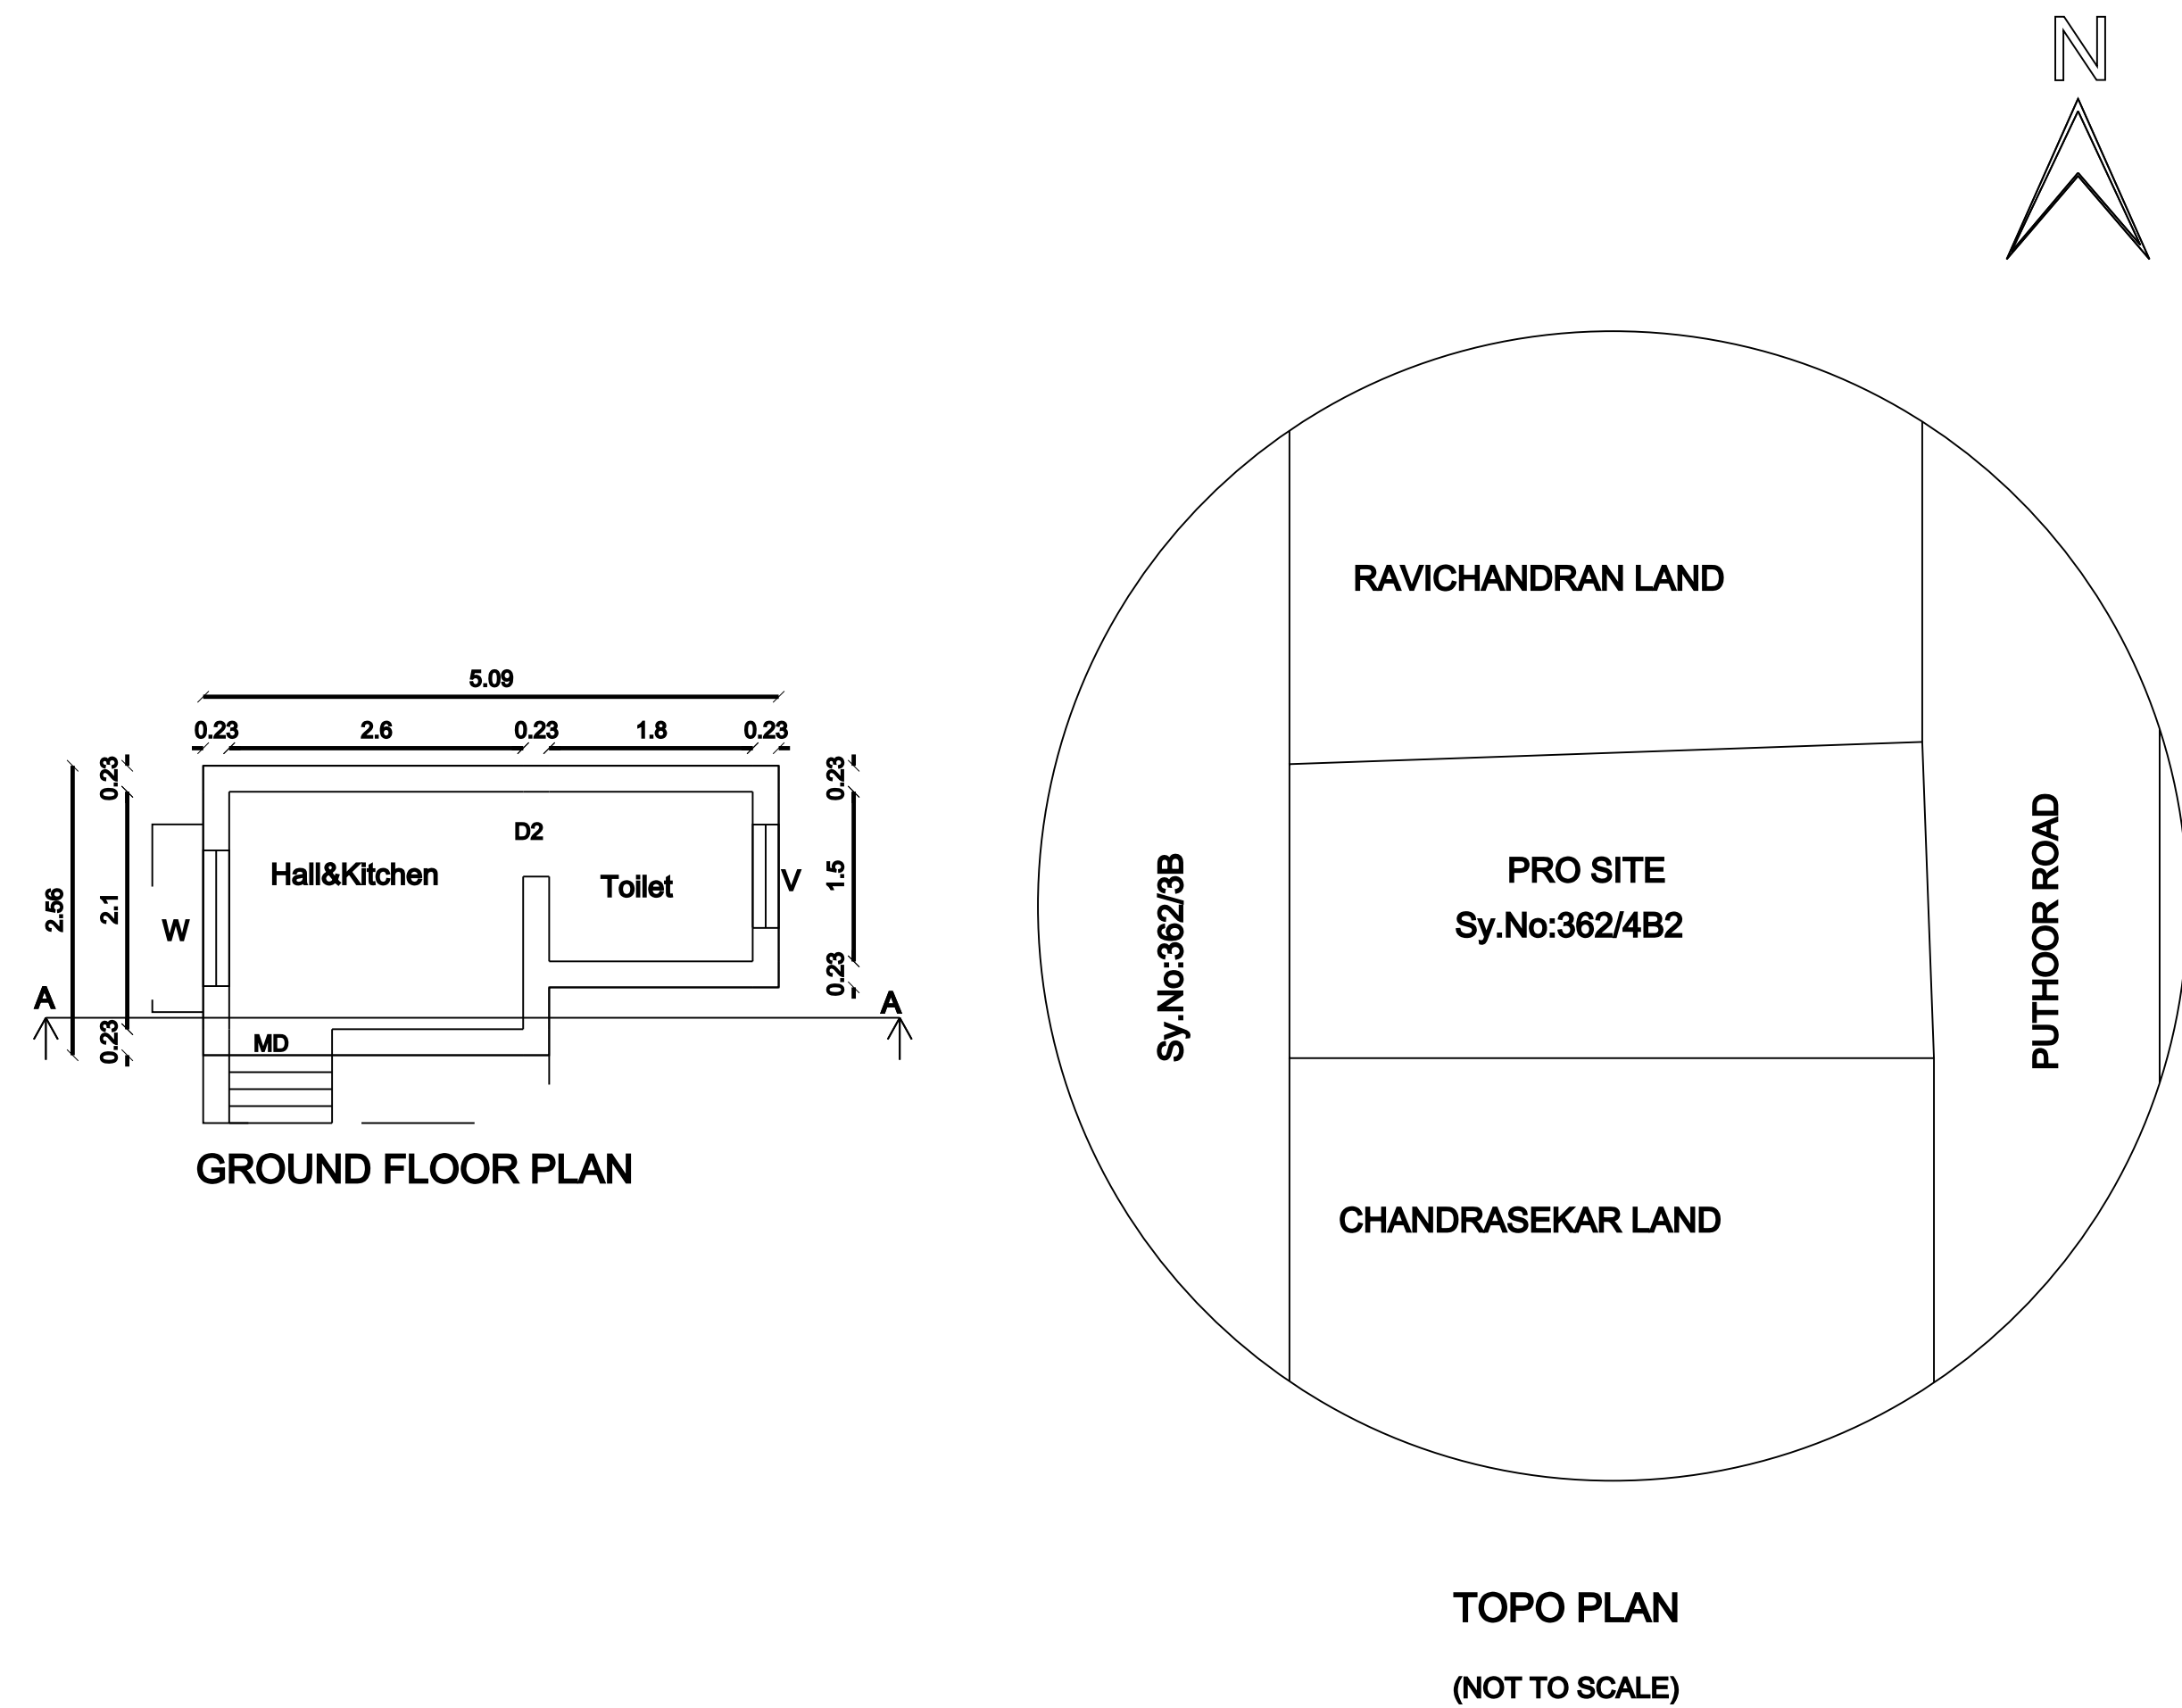


PLAN SHOWING THE PROPOSED CONSTRUCTION OF HOUSE BUILDING IN Sy.No:362/4B2,
IN PUTHOOR ROAD,AVARAIKULAM,AVARAIKULAM PANCHAYAT.

NAME OF OWNER:J.MALLIGA

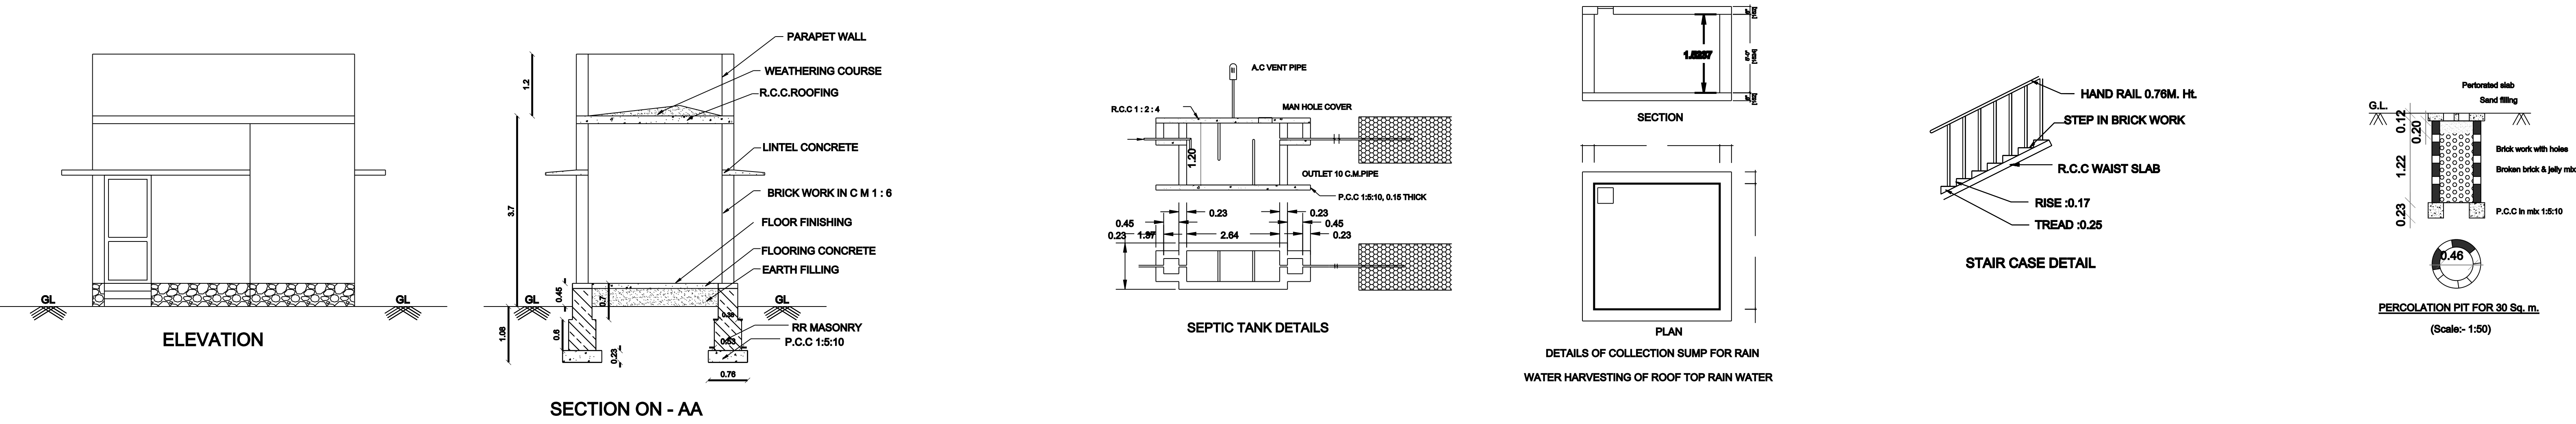

	AREA DETAILS	SQ.FT	SQ.MT
	SITE AREA	2624.58	243.92
	PRO.G.F.BLDG.AREA	127.08	11.81
	TOTAL PRO. AREA	127.08	11.81
	OPEN SPACE AREA	2497.50	232.11
	ROAD		

SCHEDULE OF JOINERIES		
D	MAIN DOOR	1.00 x 2.10
D1	DOOR	0.91 x 2.10
D2	DOOR	0.75 x 2.10
O	OPENING	0.91 x 2.10
W	WINDOW	1.20 x 1.20
W1	KITCHEN WINDOW	1.20 x 0.91
V	VENTILATOR	0.91 x 0.61

OFFICE USE

APPLICANT

ENGINEER