


PLAN SHOWING THE PROPOSED CONSTRUCTION OF RESIDENTIAL BUILDING IN PLOT NO:56, R.S NO:94/5A1, JOHN HOLY CITY, PARPAKULAM VILLAGE, NOCHIKULAM PANCHAYAT, PALAYAMKOTTAI PANCHAYAT UNION, TIRUNELVELI DISTRICT. (IN PRINCIPLE APPROVAL NO: 10/2018).

OWNER: N.PARAMASEVAN NOTE:ALL DIMENSIONS ARE IN METRES SCALE:1:100

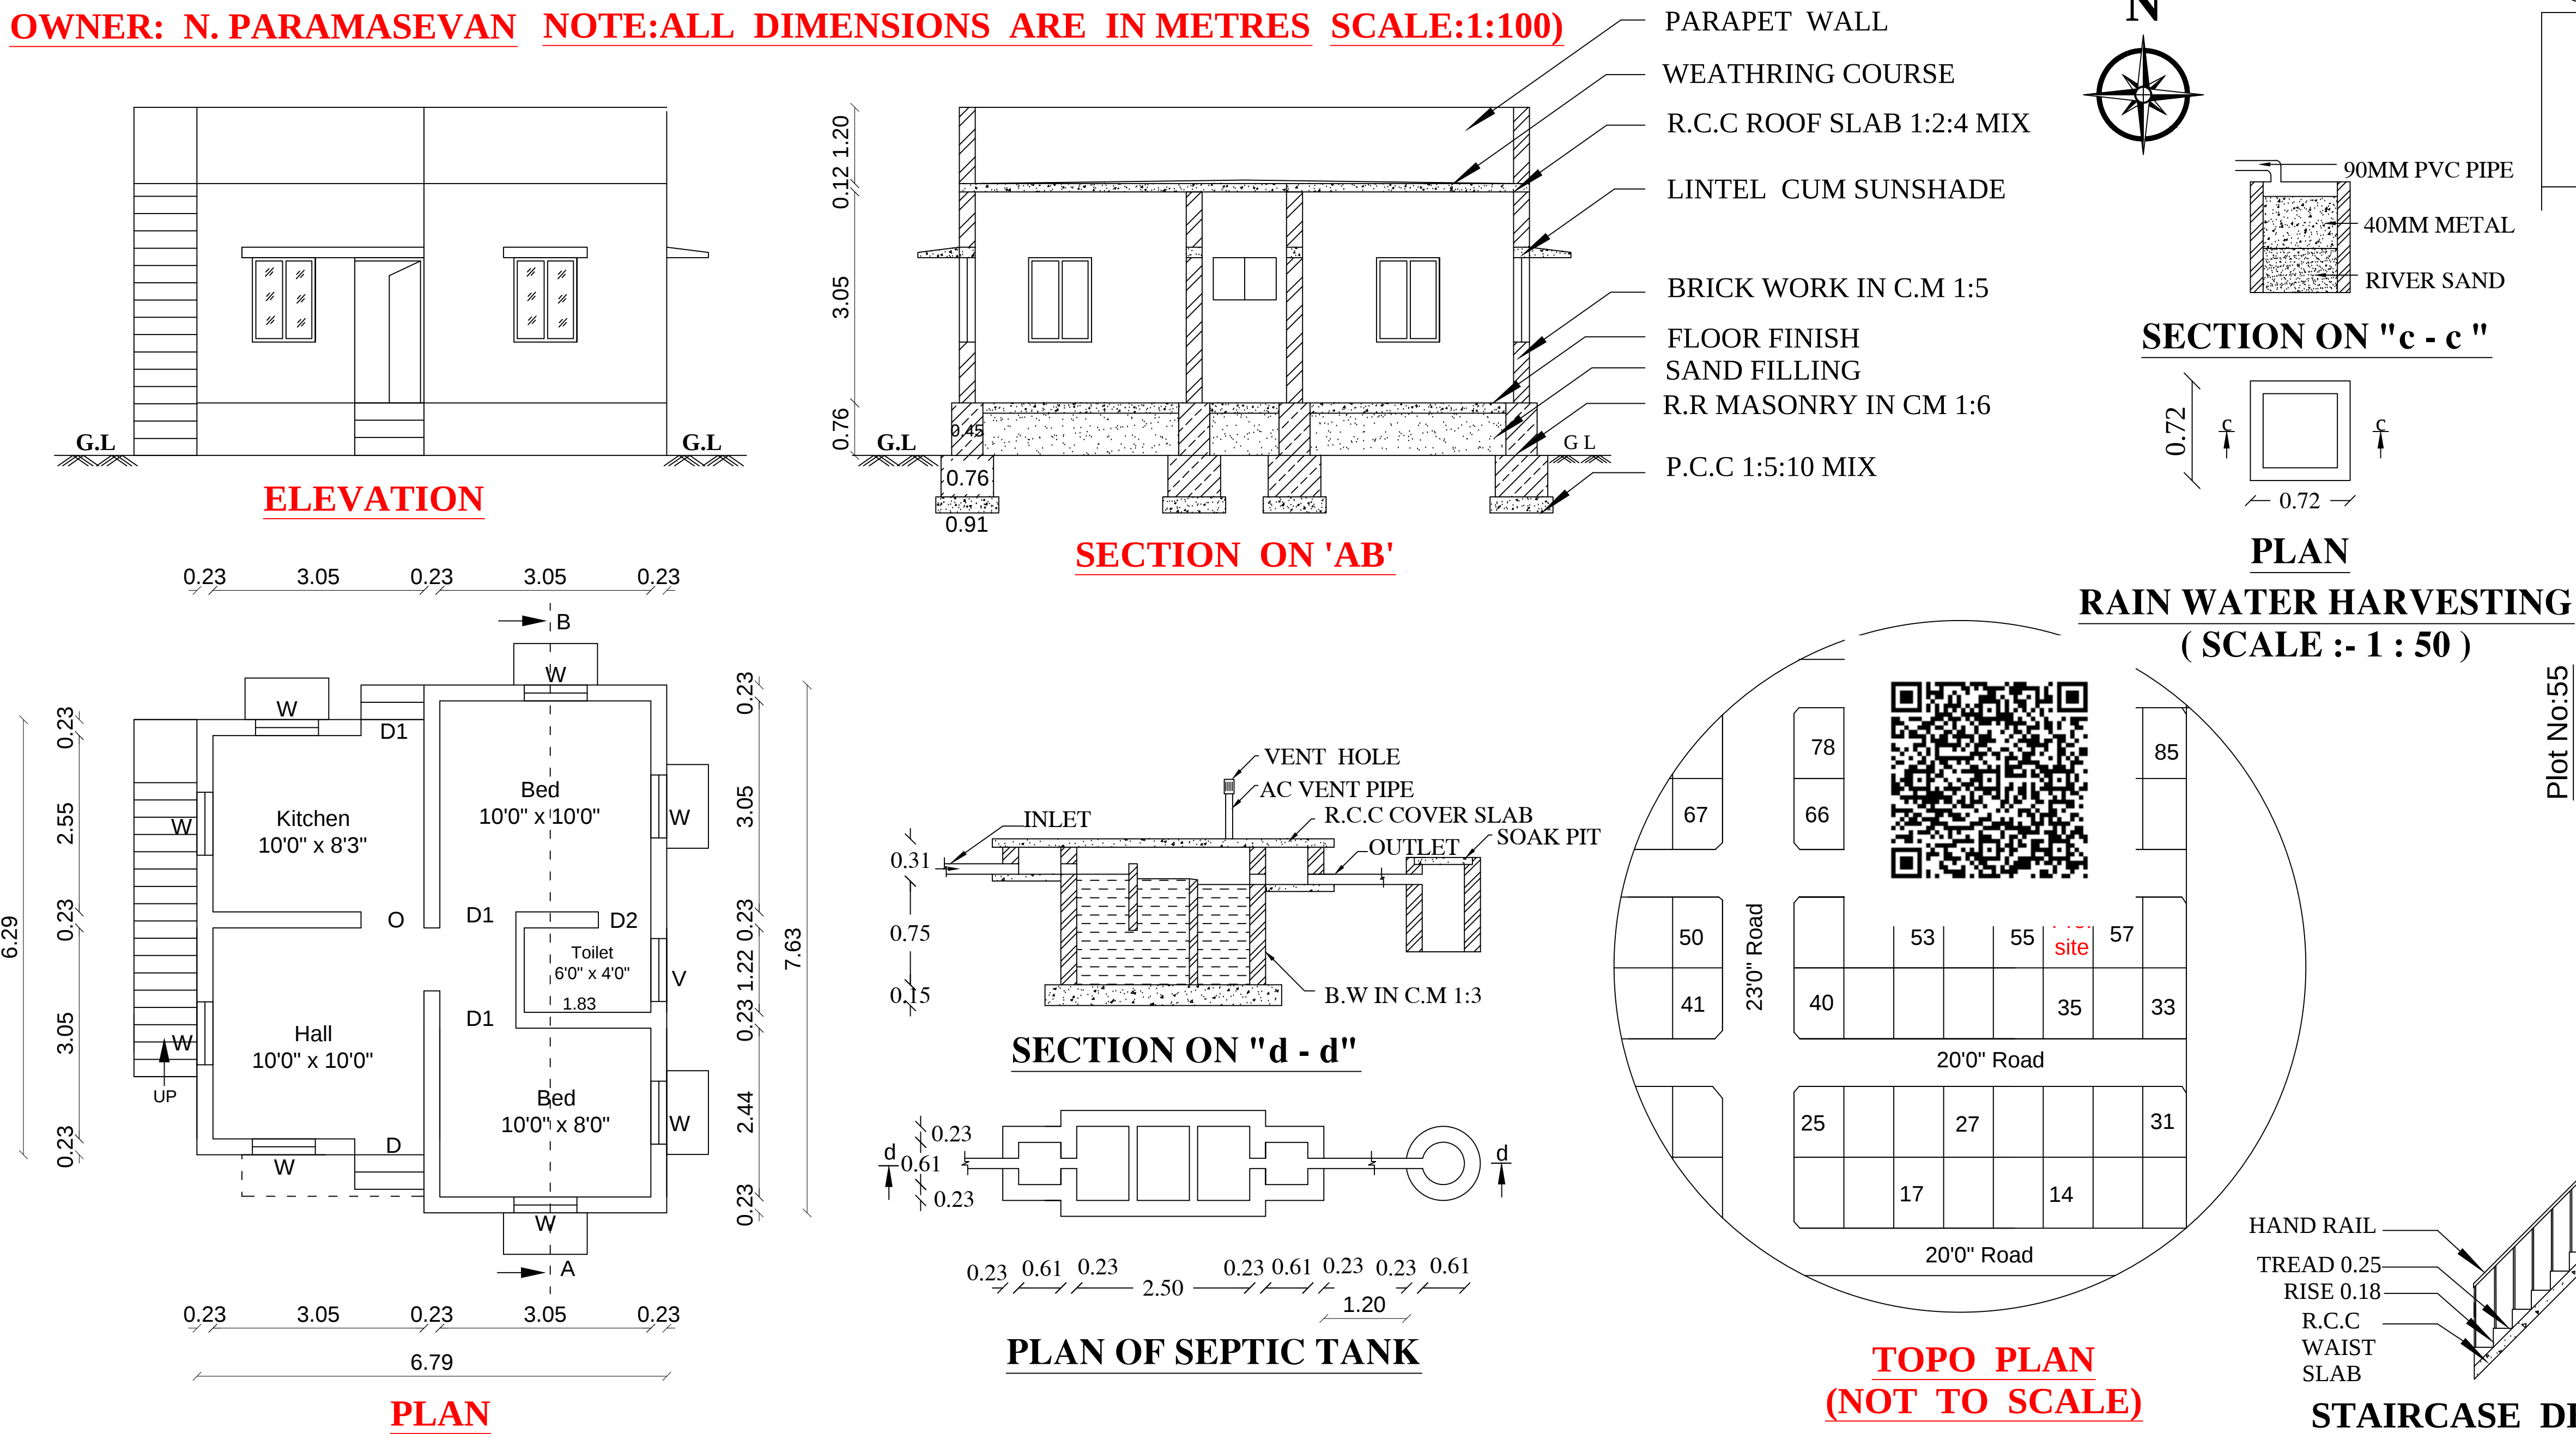

AREA STATEMENT		
	SQ.FT	SQ.M
	1525.00	141.675
AREA OF SITE	1525.00	141.675
PRO. G.F BUILDING AREA	510.13	47.410
OPEN SPACE AREA	1014.87	94.265
ROAD	—	—
SCHEDULE OF JOINERIES		
REF	DESCRIPTION	SIZE (METRES)
D	DOOR	1.00 x 2.10
D1	DOOR	0.91 x 2.10
D2	DOOR	0.76 x 2.10
W	WINDOW	0.91 x 1.22
V	VENTILATOR	0.91 x 0.61
APPLICANT SIGN		
ENGINEER (Plan Only)		