

PLAN SHOWING THE PROPOSED CONSTRUCTION OF A RESIDENTIAL HOUSE BUILDING
AT S.NO : 131/8 B2, SOUNDARAPANDIYAPURAM VILLAGE & PANCHAYAT
RADHAPURAM TALUK

OWNER : Mr. RAJHAR S/O Mr.PAUL RAJ.

AREA STATEMENT:-	SQ.MT	SQ.FT
SITE AREA	287.17	3089.95
PROPOSED BUILDING		
GROUND FLOOR AREA	23.83	256.41

PLOT COVERAGE	8.29 %
F.S.I	0.08



DETAILS OF JOINERIES:-			
Sl.No.	Type	Description	Size
1	D	Door	1.06 x 2.10
2	D1	Door	0.90 x 2.10
3	D2	Door	0.75 x 2.10
4	W	Window	0.90 x 1.20
5	KW	Kit. Window	0.90 x 0.90
6	V	Ventilator	0.90 x 0.60

COLOUR CODE REFERENCE:-	
SITE BOUNDRY	
PROPOSED BUILDING	
ROAD	

APPLICANT:-
Mr. RAJHAR, S/O Mr.PAUL RAJ.

Er. N.Lenin Prabhu ,B.E.,
LICENSED BUILDING SYRVEYOR
CELL : 7708108103 ,

FOR OFFICE USE ONLY:-

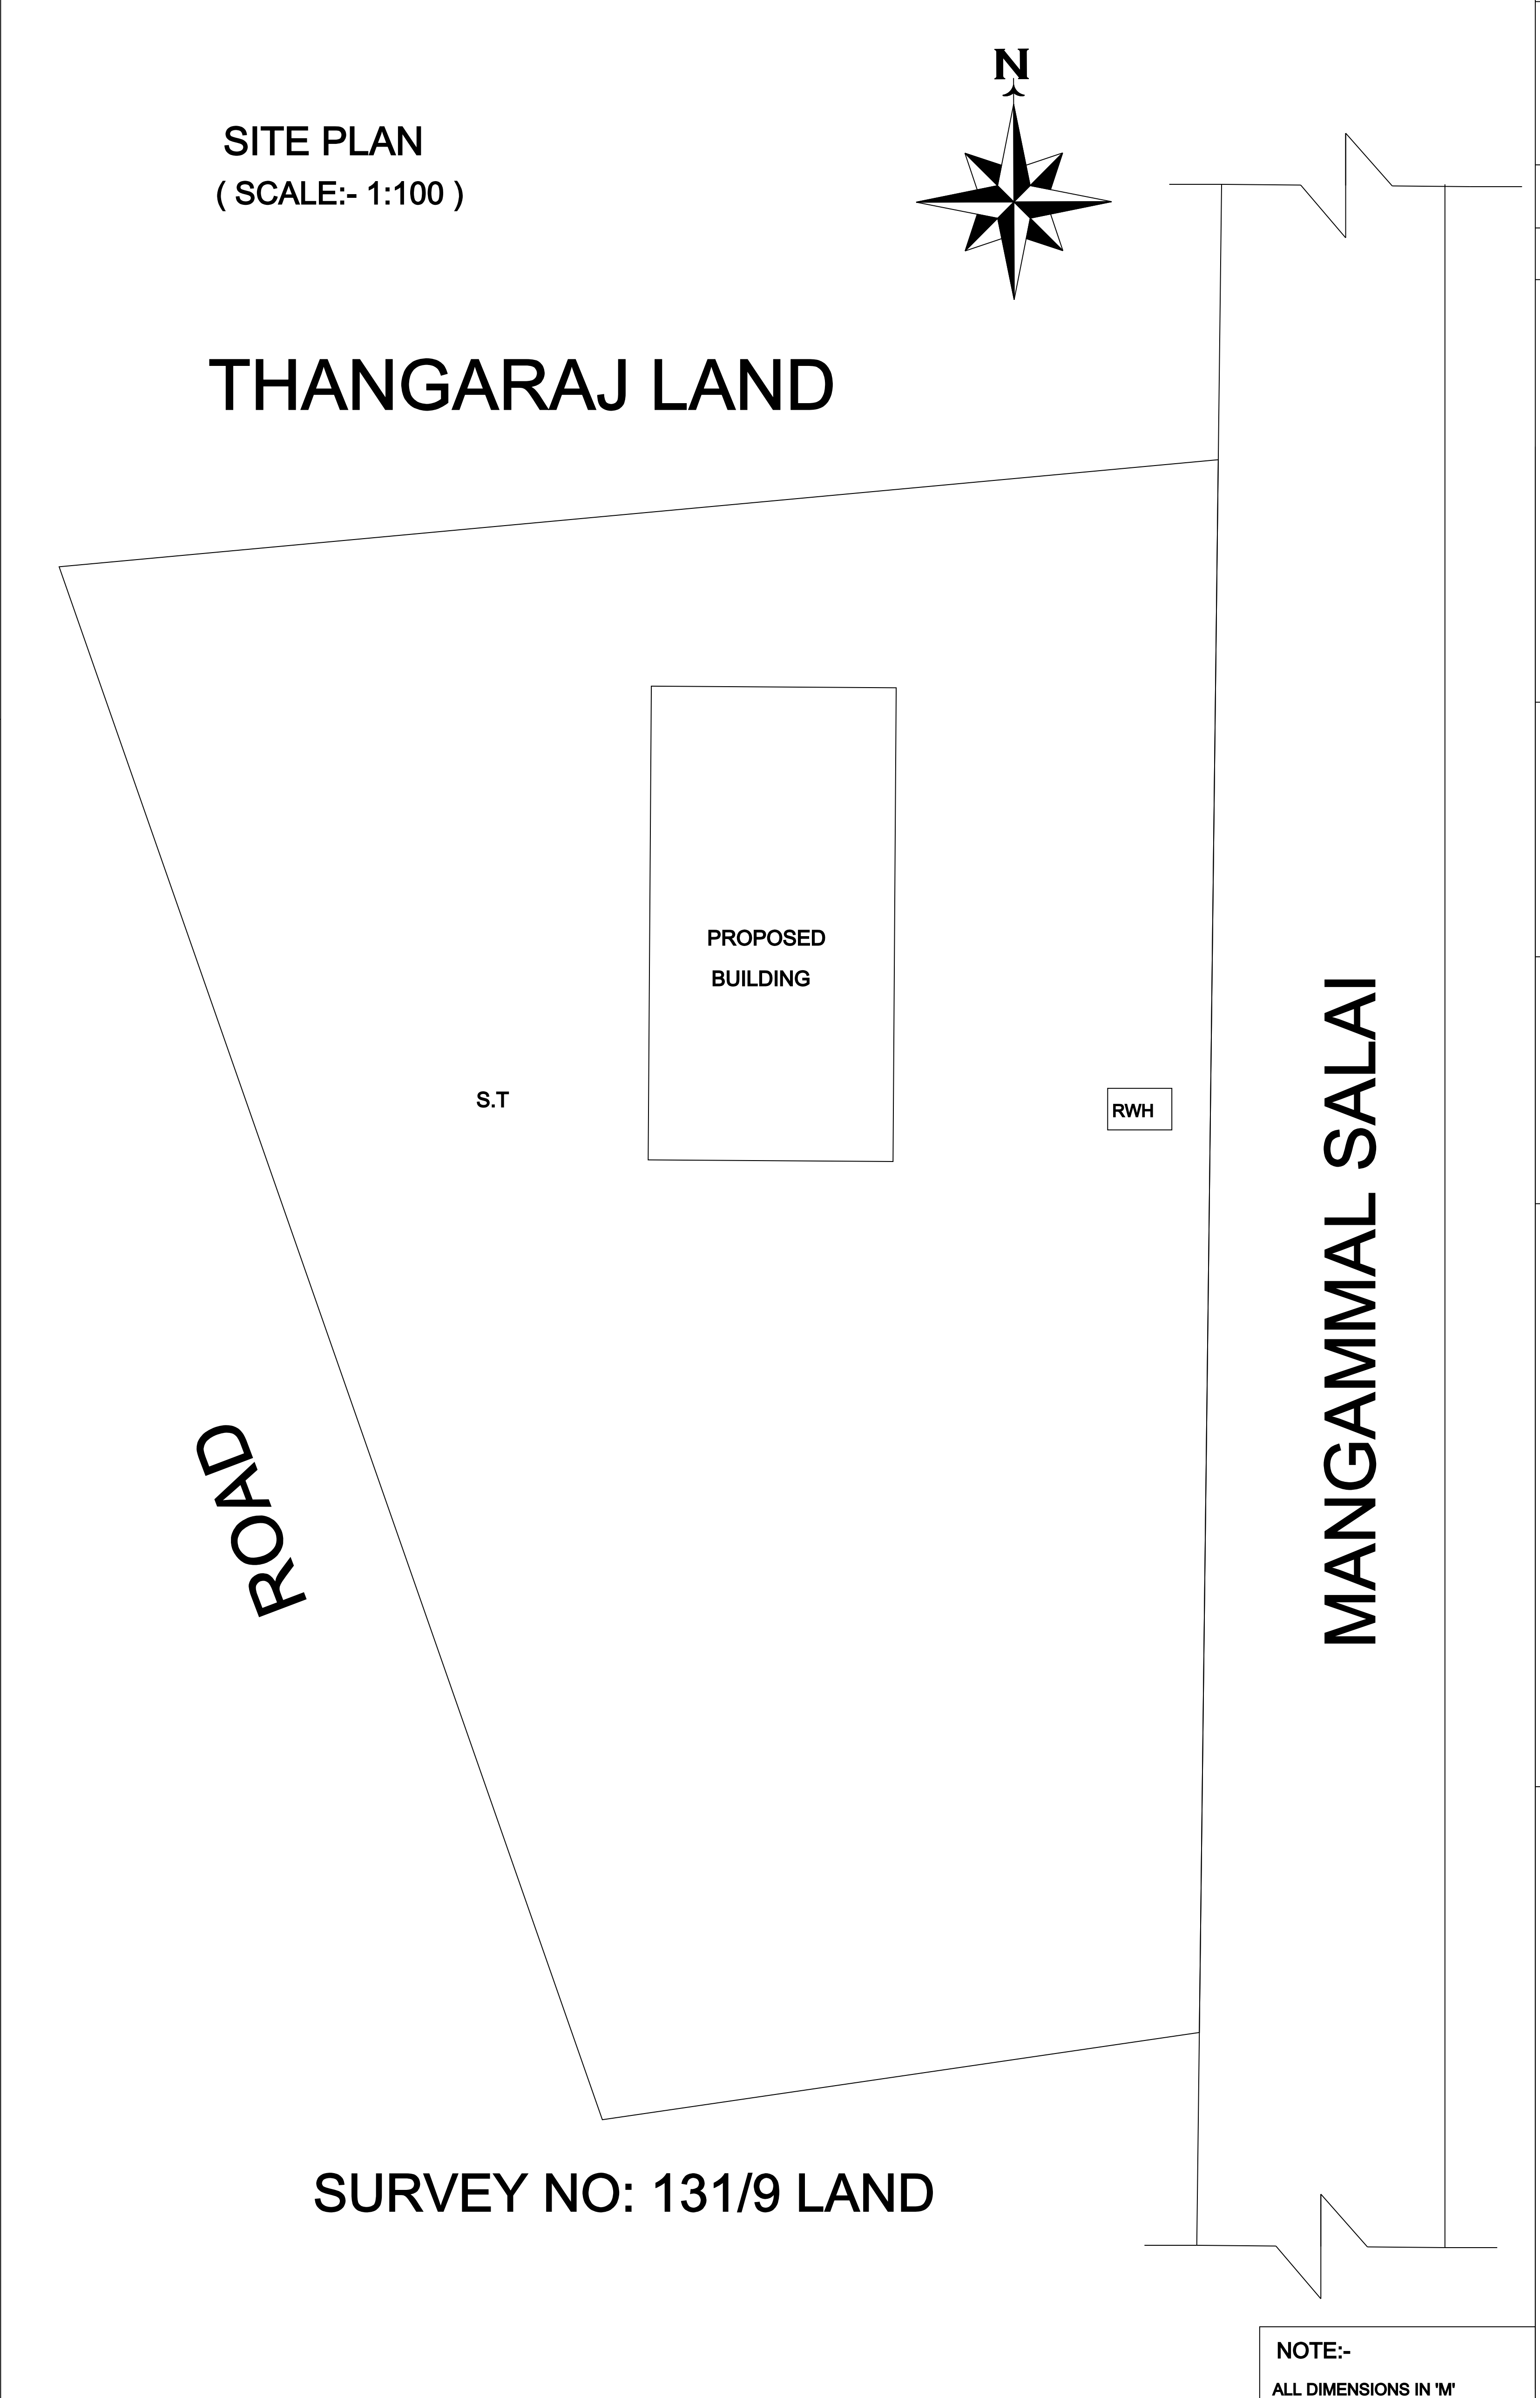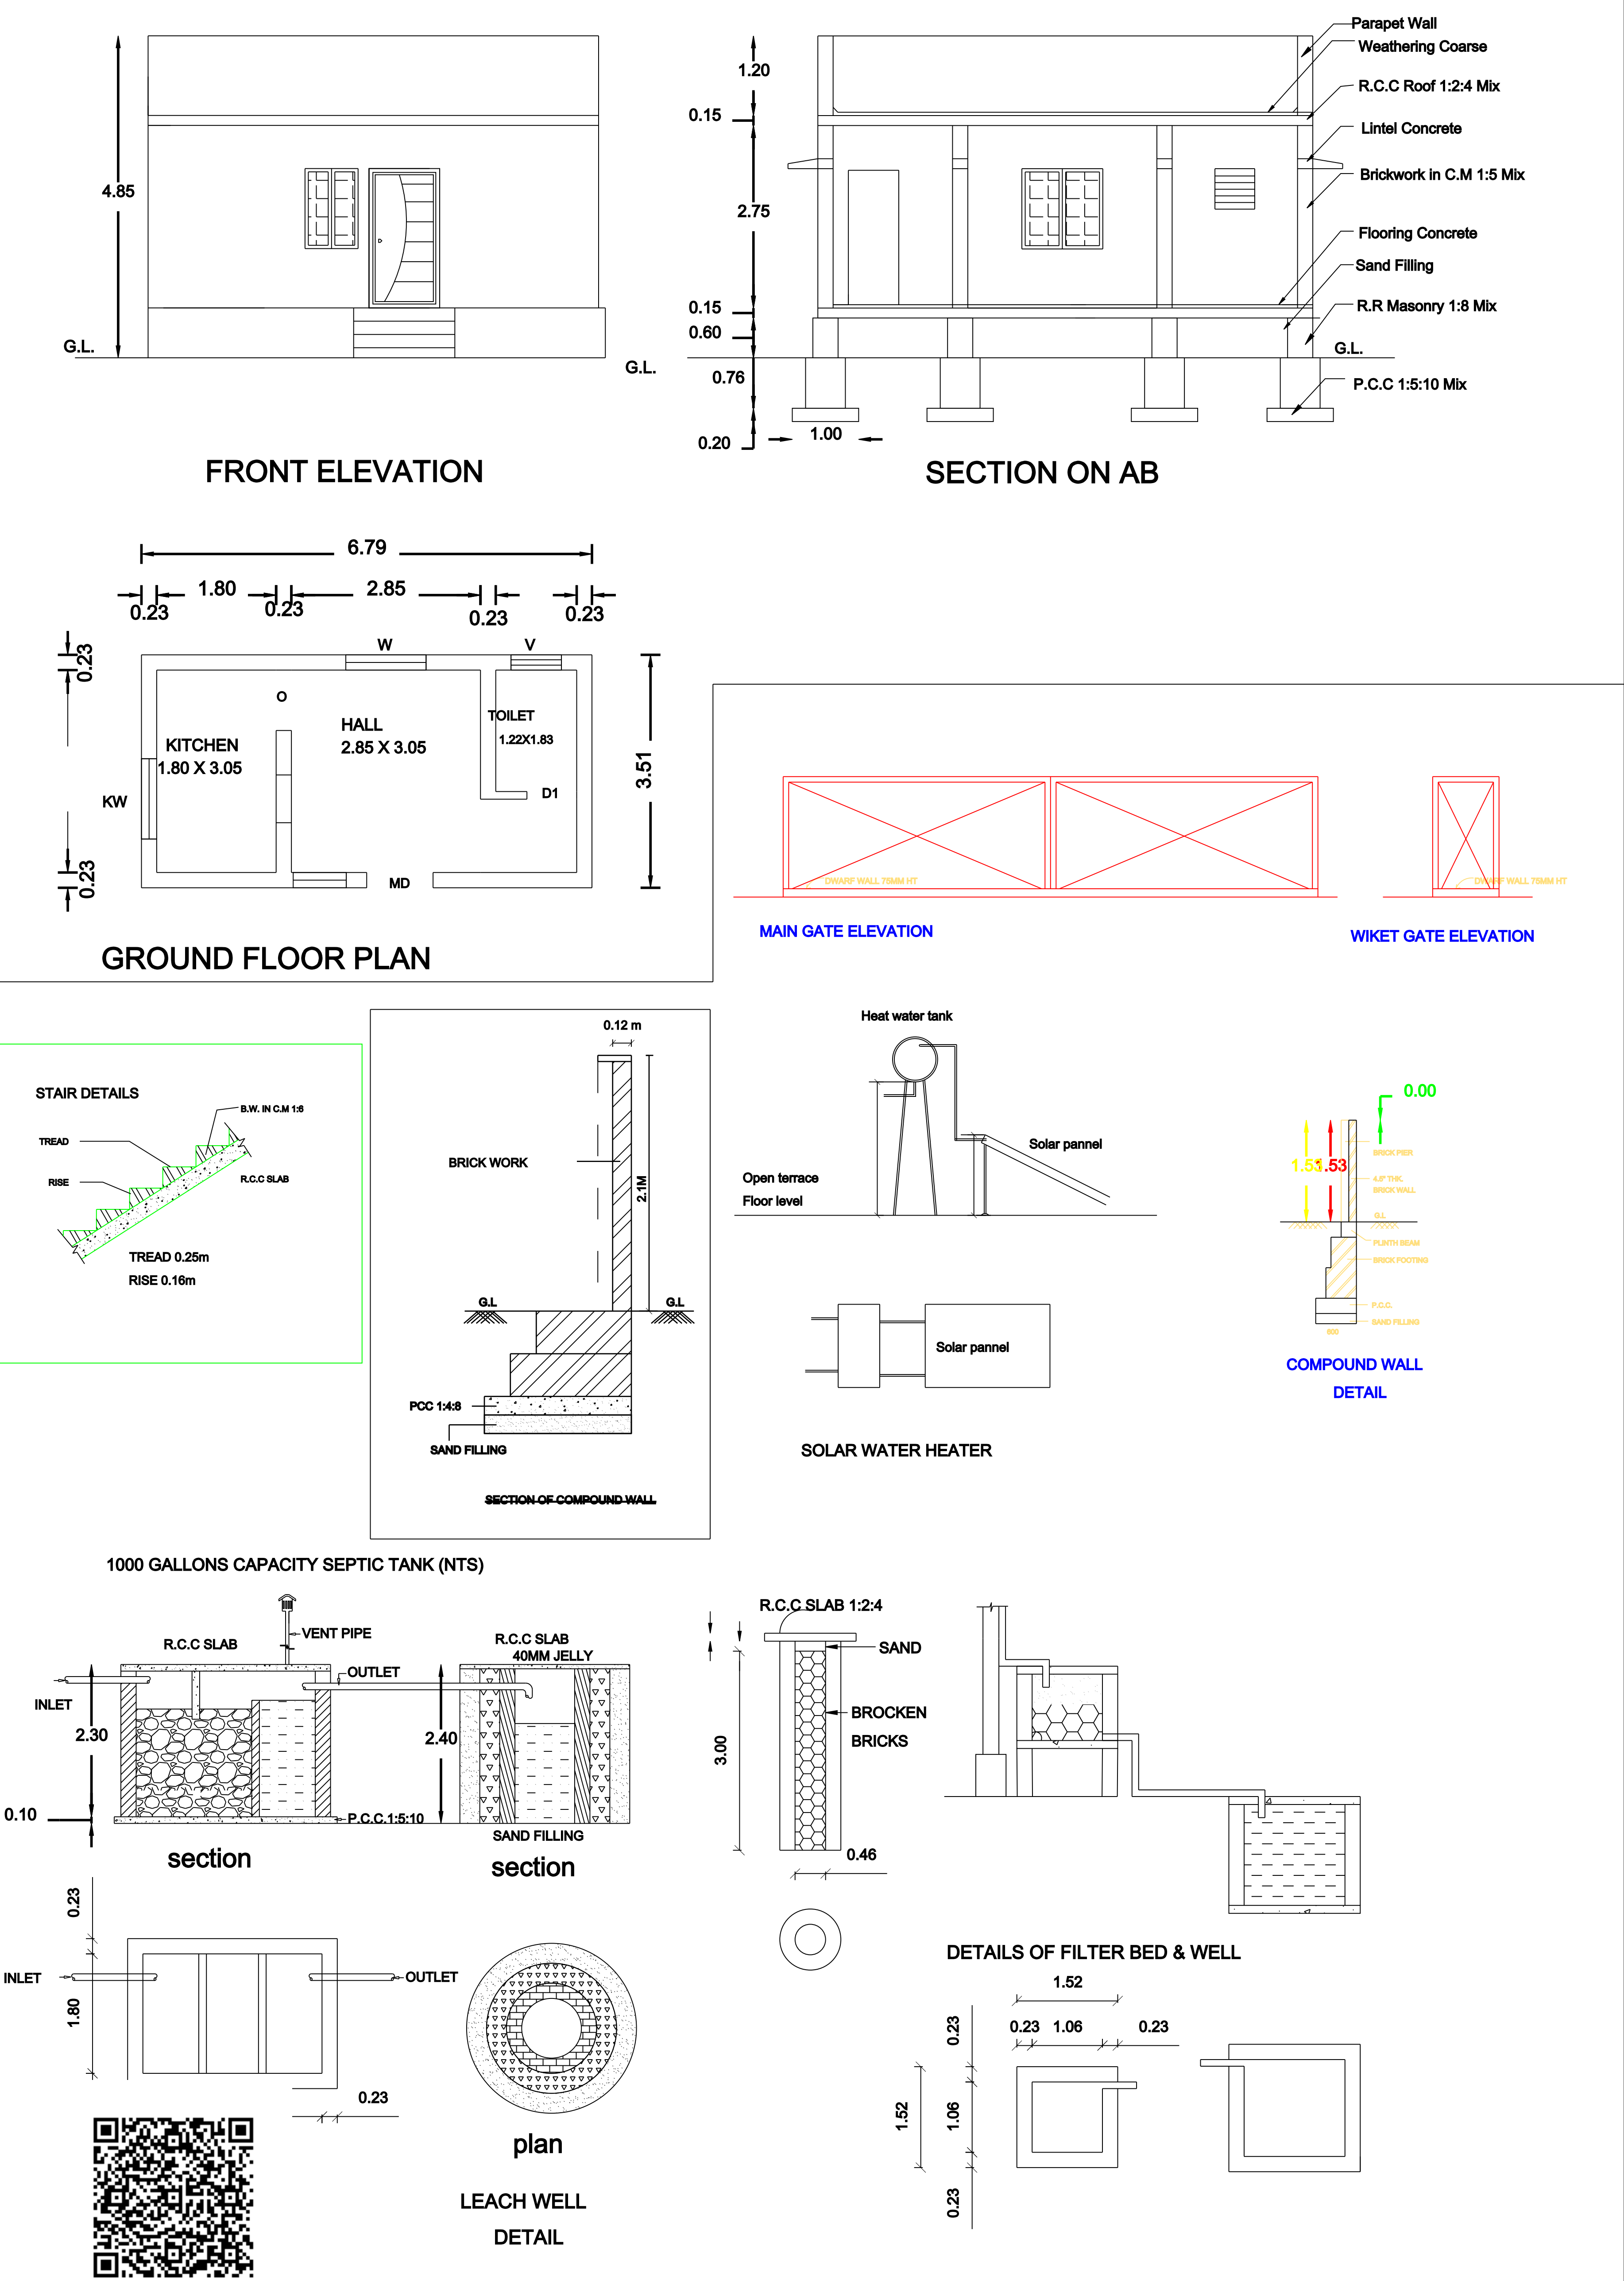

NOTE:-
ALL DIMENSIONS IN 'M'