



PLAN SHOWING THE PROPOSED RCC SHOP BUILDING AT Re.Sy.No:199/4B,OF CHETTIKULAM VILLAGE
CHETTIKULAM VILLAGE & PANCHAYAT, TIRUNELVELI DISTRICT.

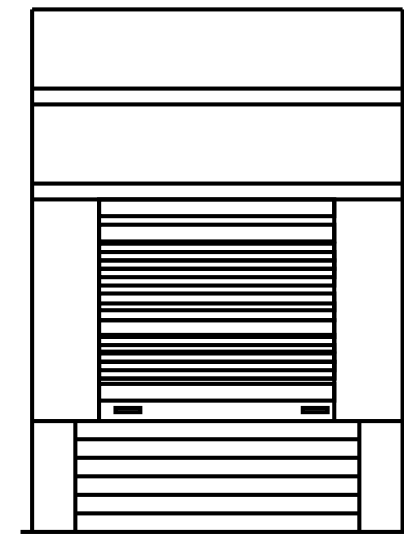

ELEVATION




SECTION

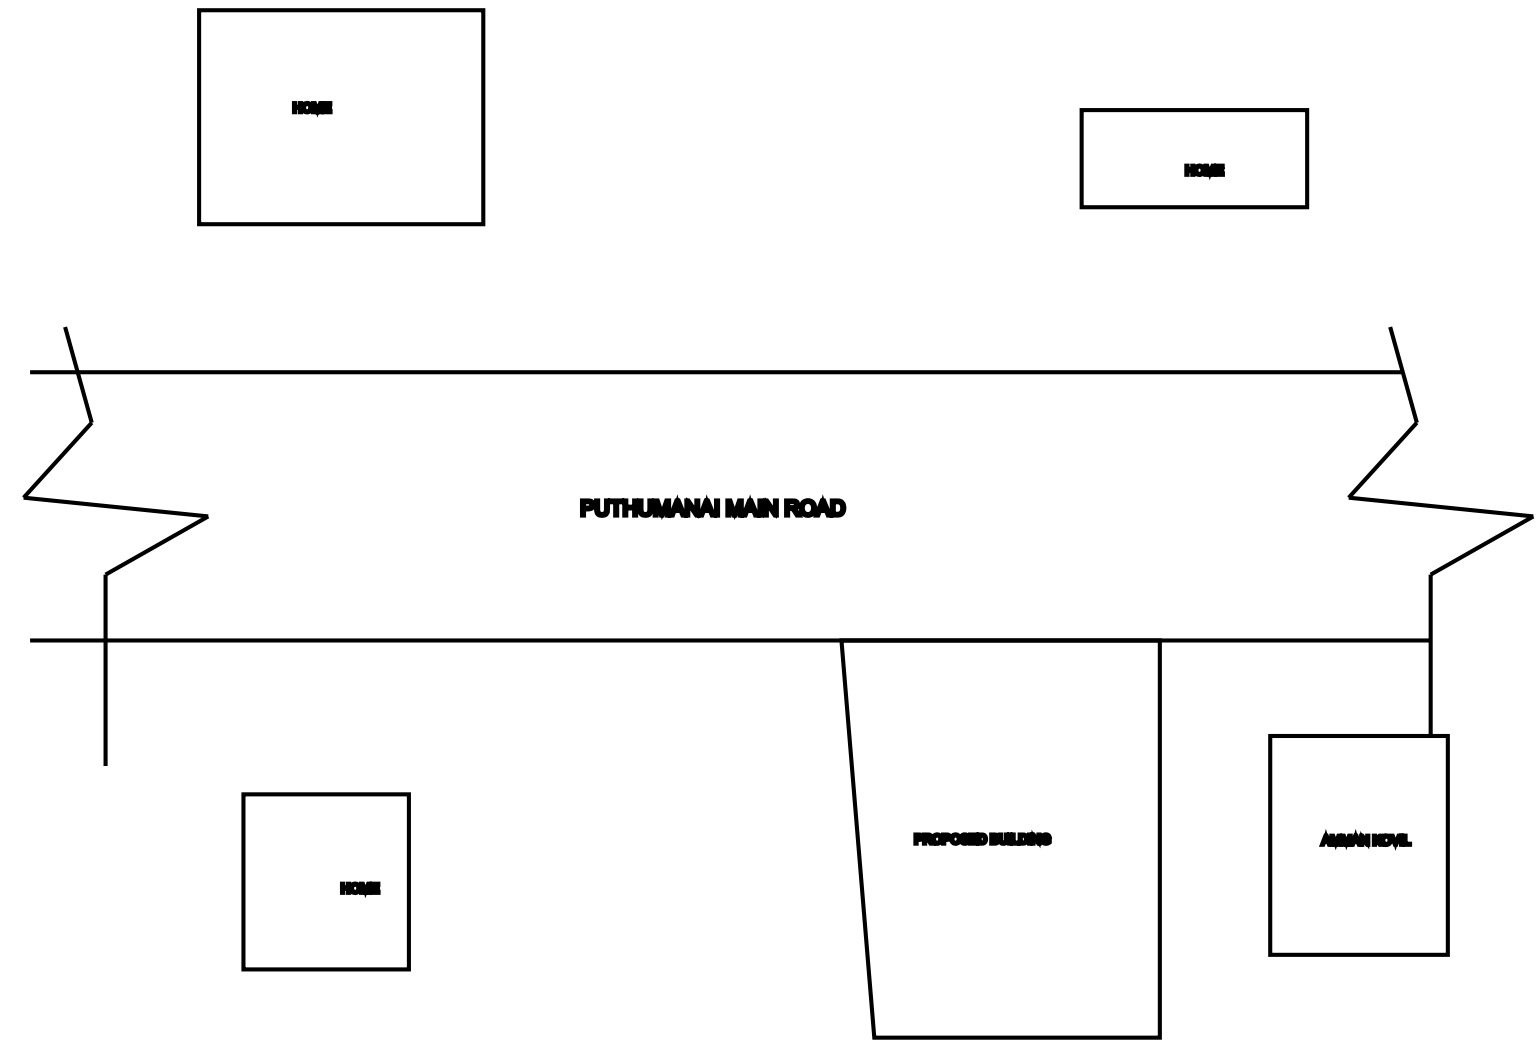


KEY PLAN


Not To Scale

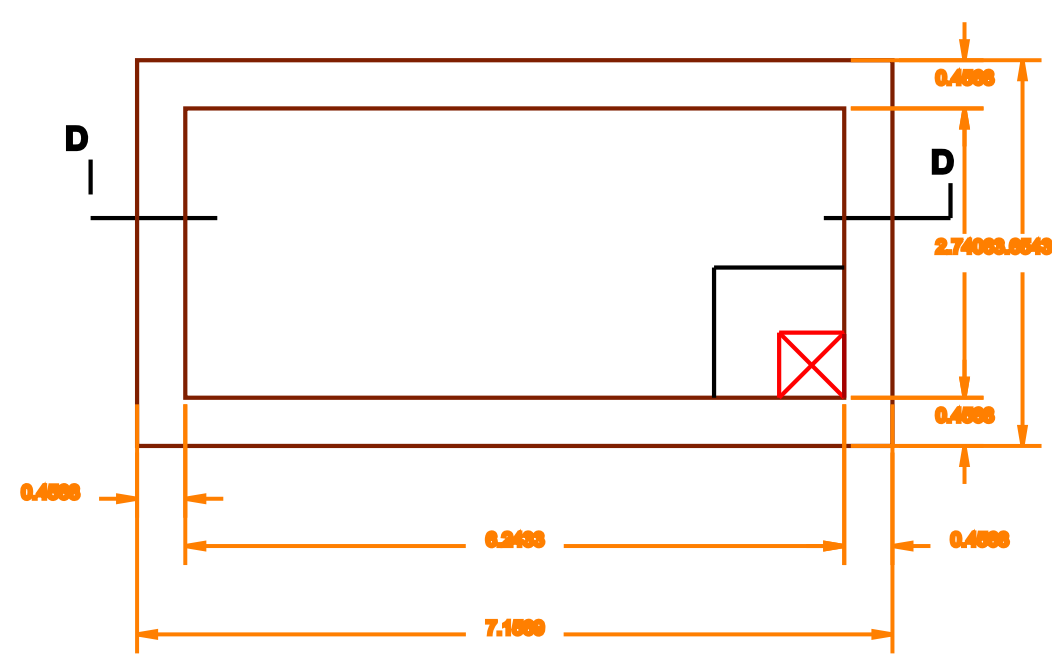

PLAN OF SEPTIC TANK
SCALE 1"=20"

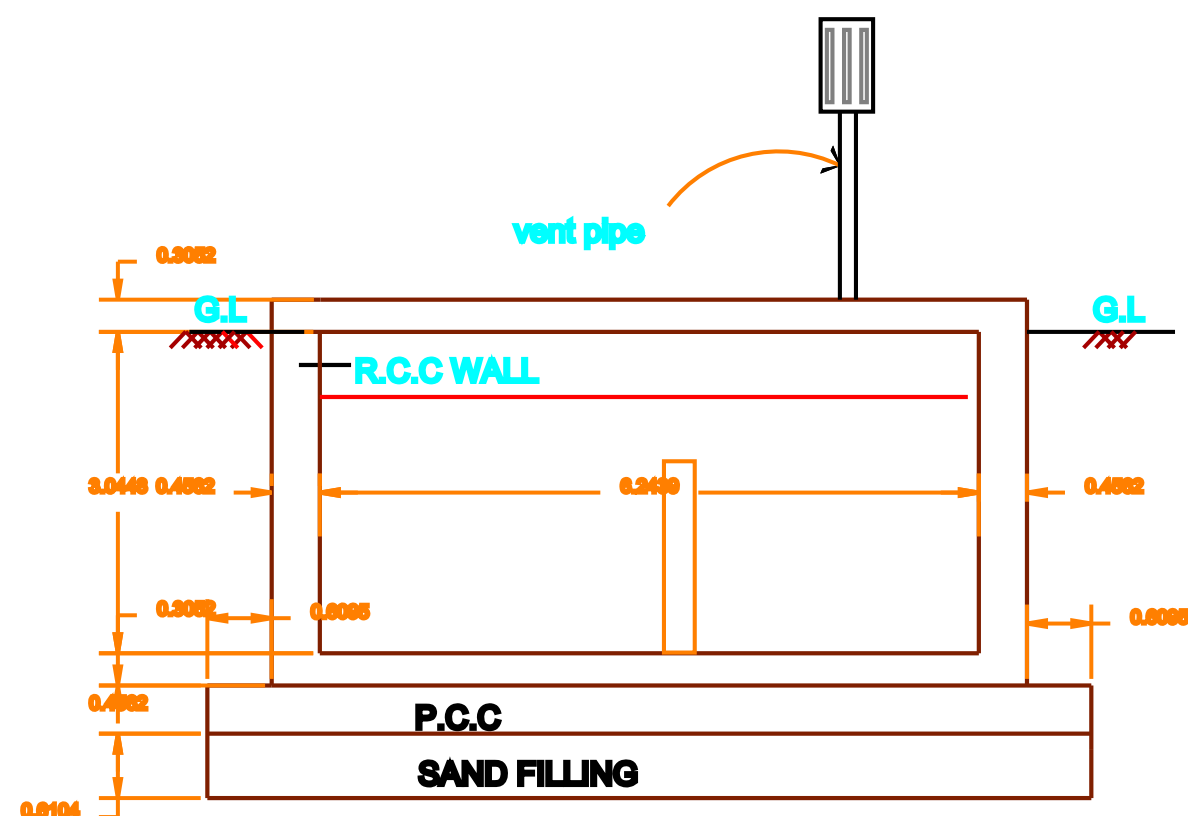


SECTION ON D-D

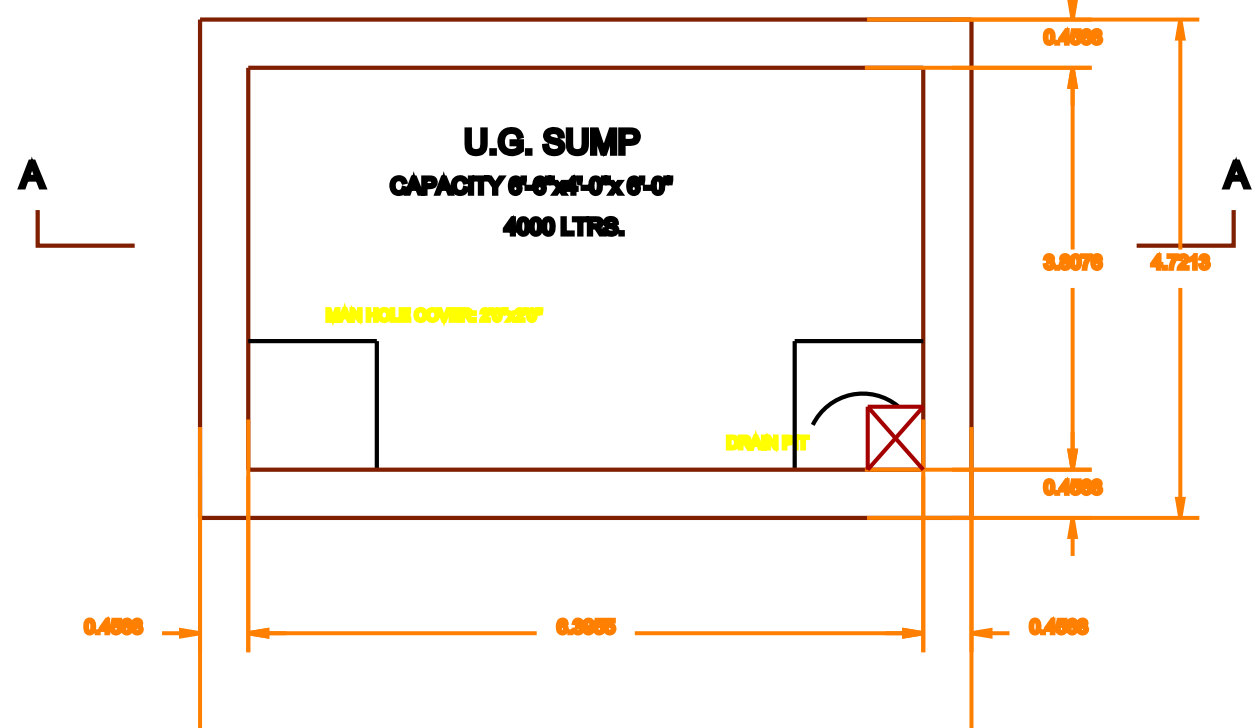


SUMP DETAIL


SCALE 1"=4'0"

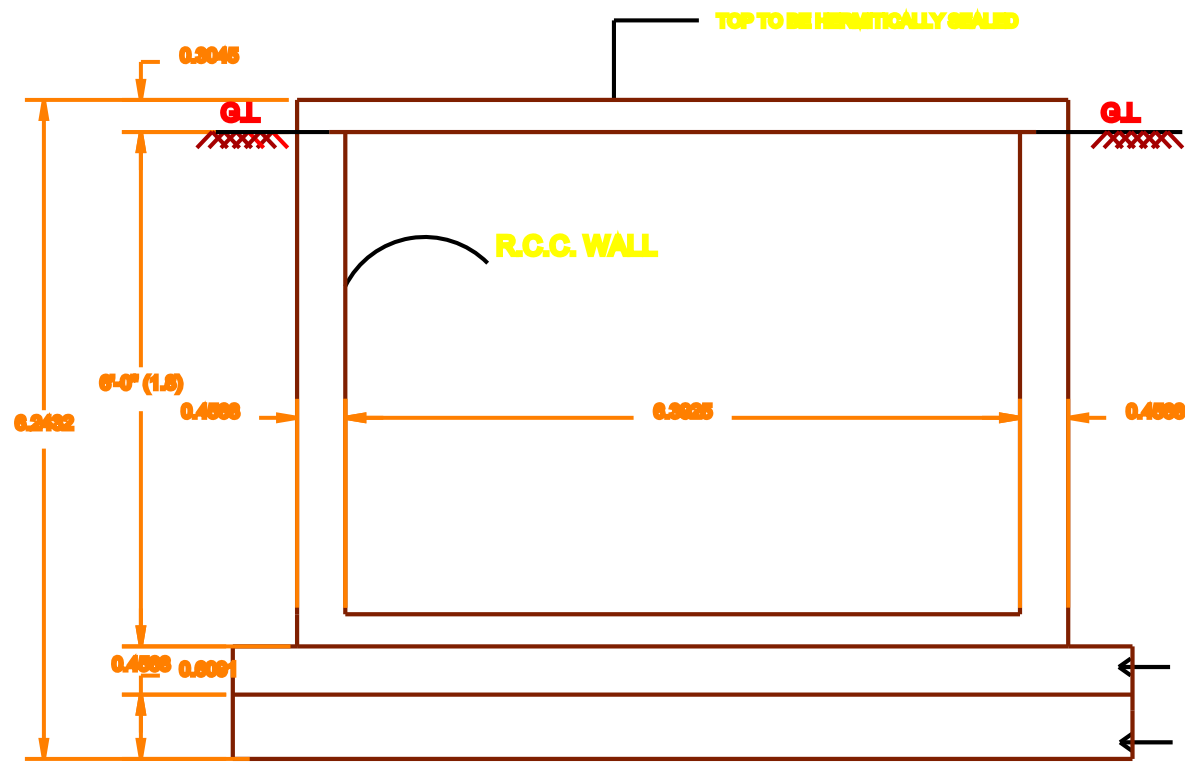


SECTION ON AA

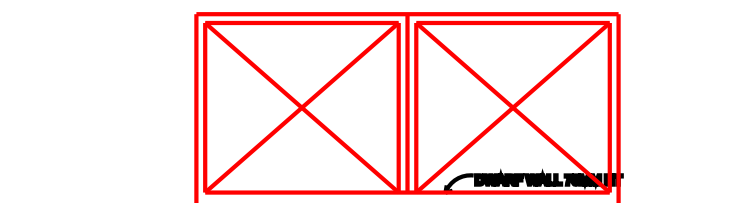

MAIN GATE

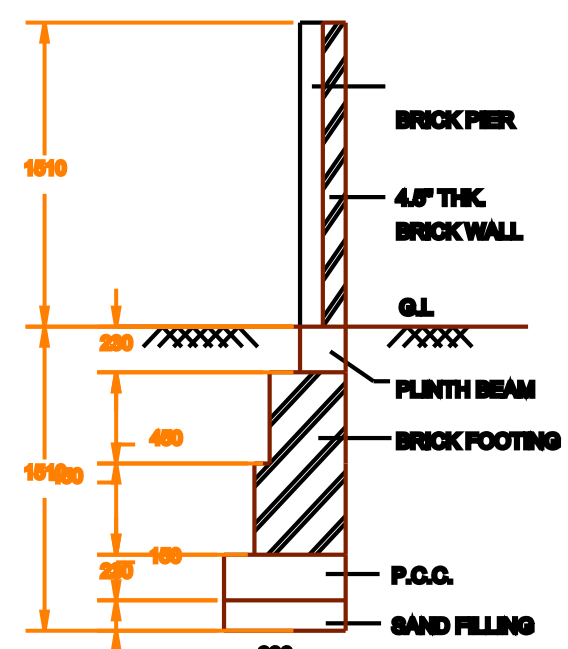


COMPOUND WALL
DETAIL

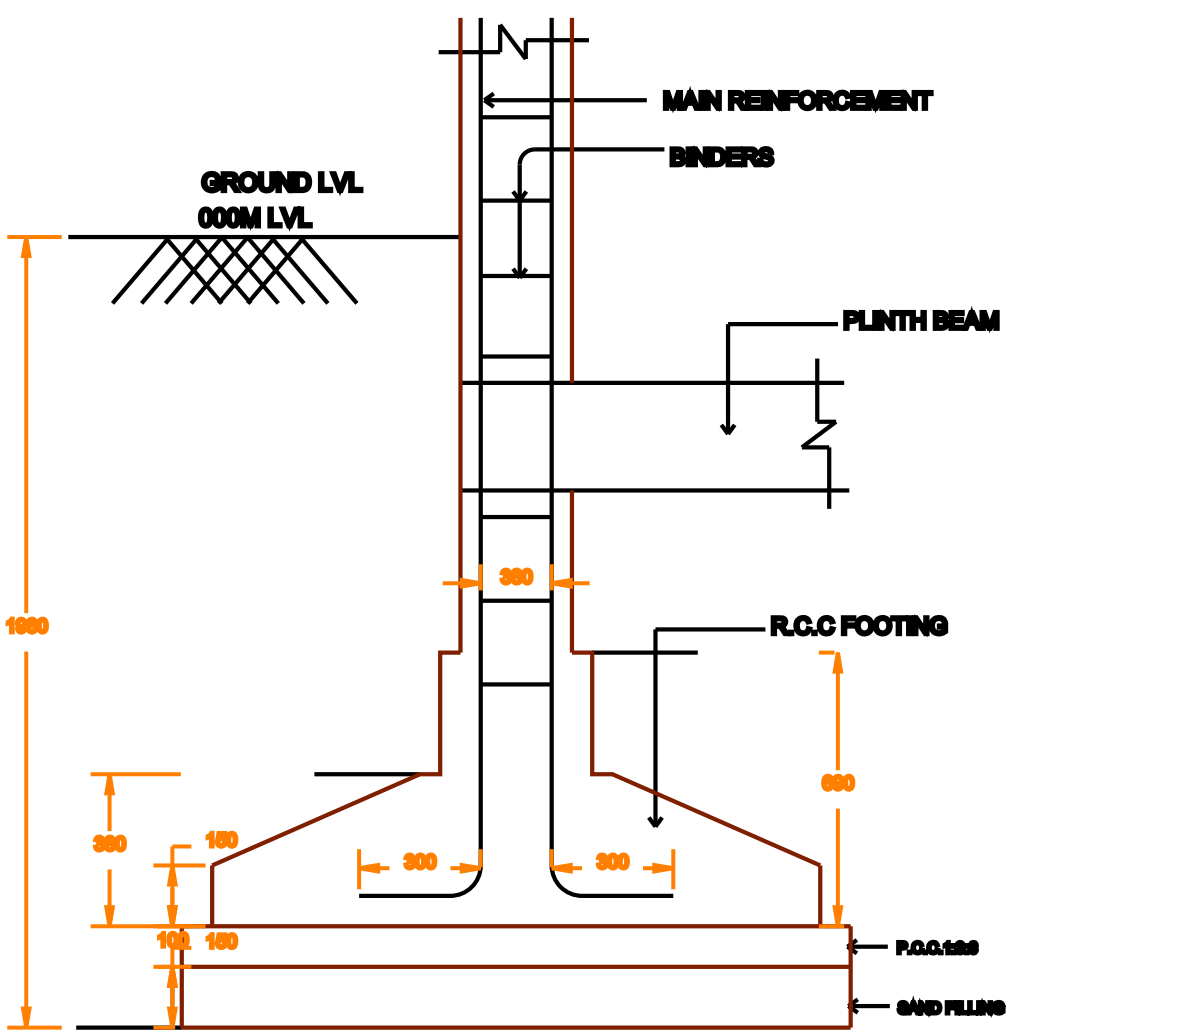


TYPICAL SECTION OF
R.C.C. COLUMN FOUNDATION

SCALE: 1"=3'0"

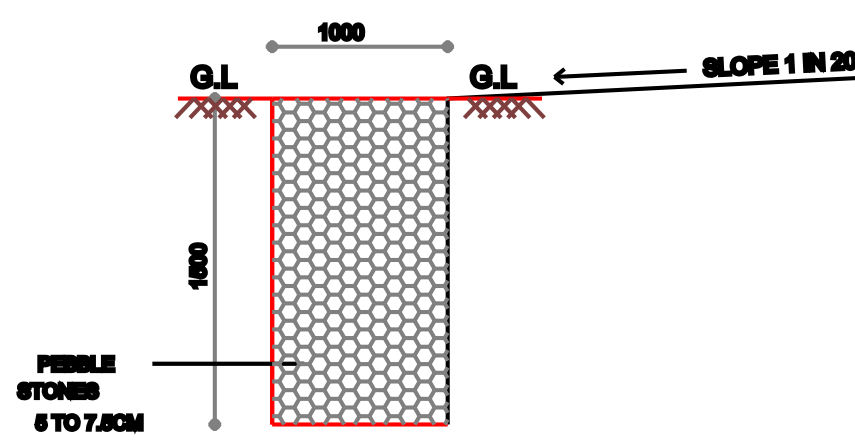

SECTION OF
PEBBLE TRENCH

SCALE: 1"=100

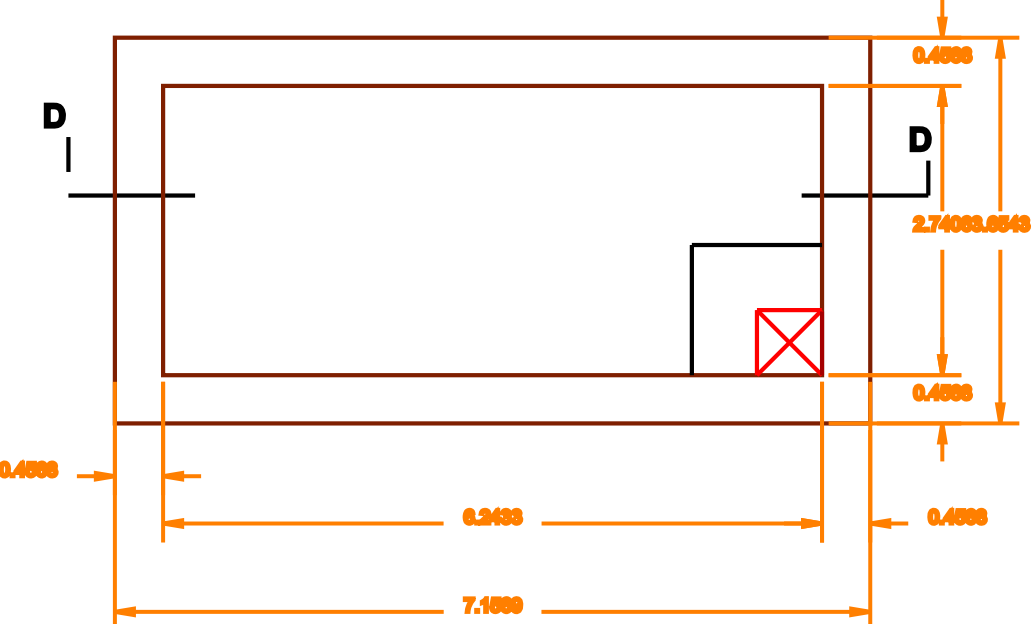

PLAN OF SEPTIC TANK
SCALE 1"=20"

LEGEND	
W1	VENTILATOR - 1.05M X0.5M
W2	WINDOWS 2 - 1.05M X1.40M
W3	WINDOWS 3 - 1.05MX1.10M
V1	VENTILATOR - 1.05M X0.5M
D1	DOOR 1 - 1.05M X2.1M
D2	DOOR 2 - 0.8MX2.1M

AREA	SQ M	SQ FT
SITE AREA	172.39	1855
TOTAL AREA		
GROUND FLOOR AREA	16.26	174.95
FIRST FLOOR AREA	-	-
TOTAL FLOOR AREA	16.26	174.95
NON FSI AREA	0	0

FSI AREA	:	0.09
PLOT COVERAGE	:	-
NO OF CAR PARKING	:	1

OWNER
Mrs.RAJAKUMARI.T,
W/o THANGAVEL.

Signature

ENGINEER
Er.SIRANJEEVI.T
V.S CONSTRUCTIONS, CHETTIKULAM.

PH:7397622123

OFFICE

APPROVAL DRAWING SHEET NO : 1