
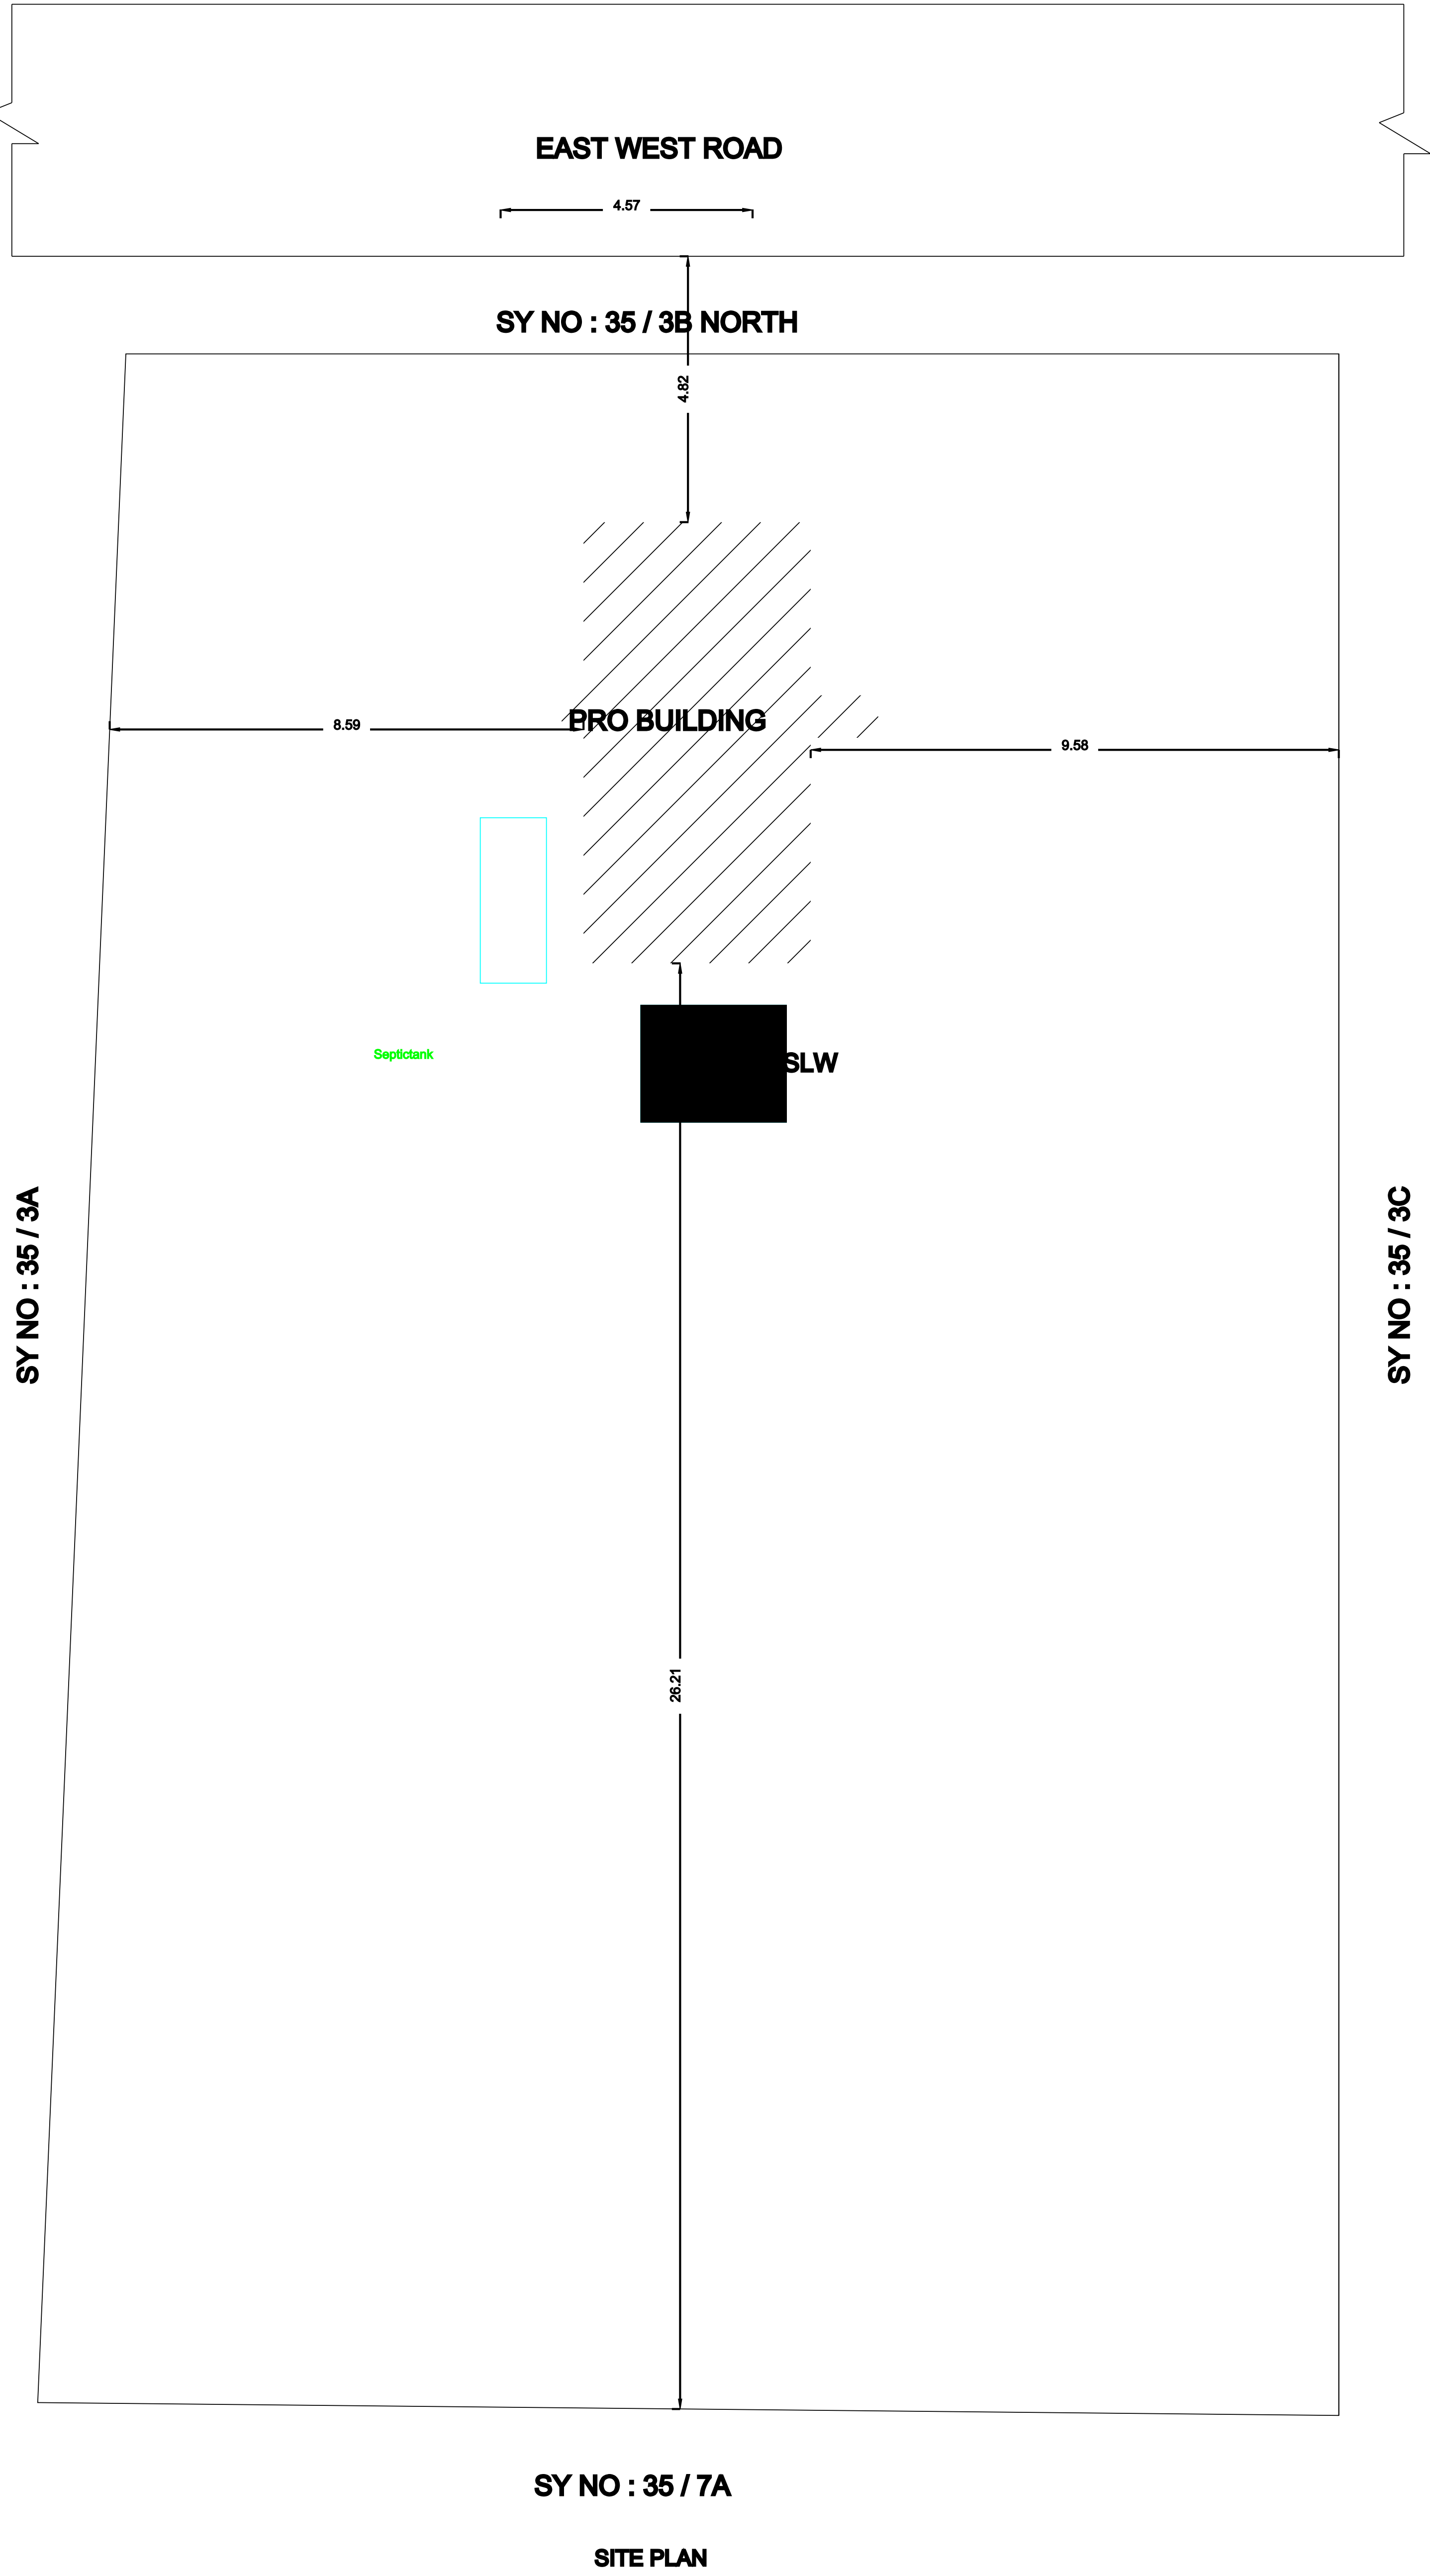
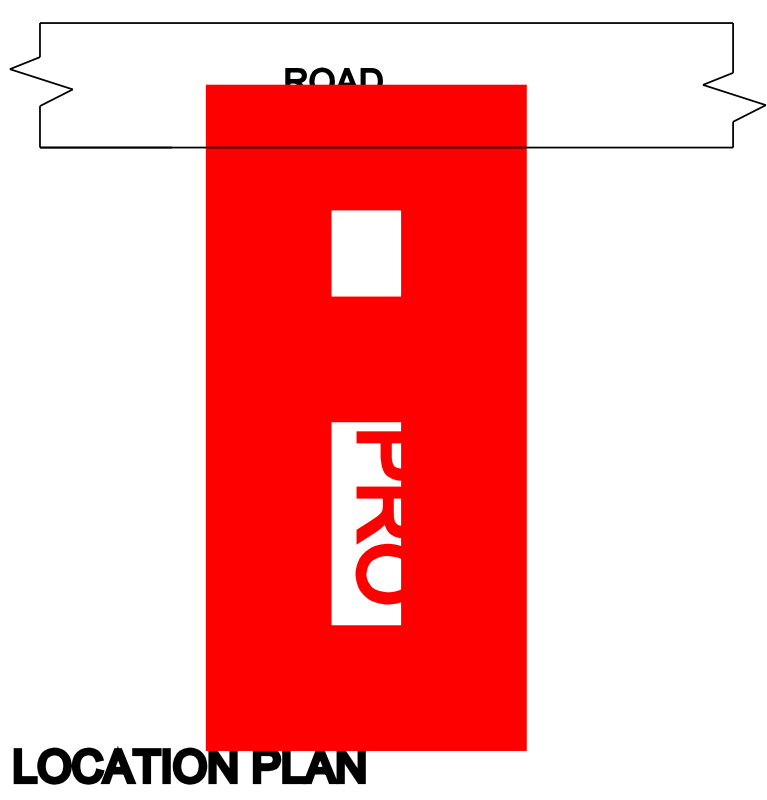


PLAN SHOWING THE PROPOSED CONSTRUCTION OF RCC ROOF RESIDENTIAL BUILDING IN SY NO : 35 / 3B ,
RE SY NO : 35 / 3B2 , WARD NO : , AT A . THIRUMALAPURAM VILLAGE PANCHAYAT , RADHAPURAM
TALUK , TIRUNELVELI DIST.

NAME OF THE OWNER: Mr.T.THINAGARAN , S/O Mr. THANGADURAI .

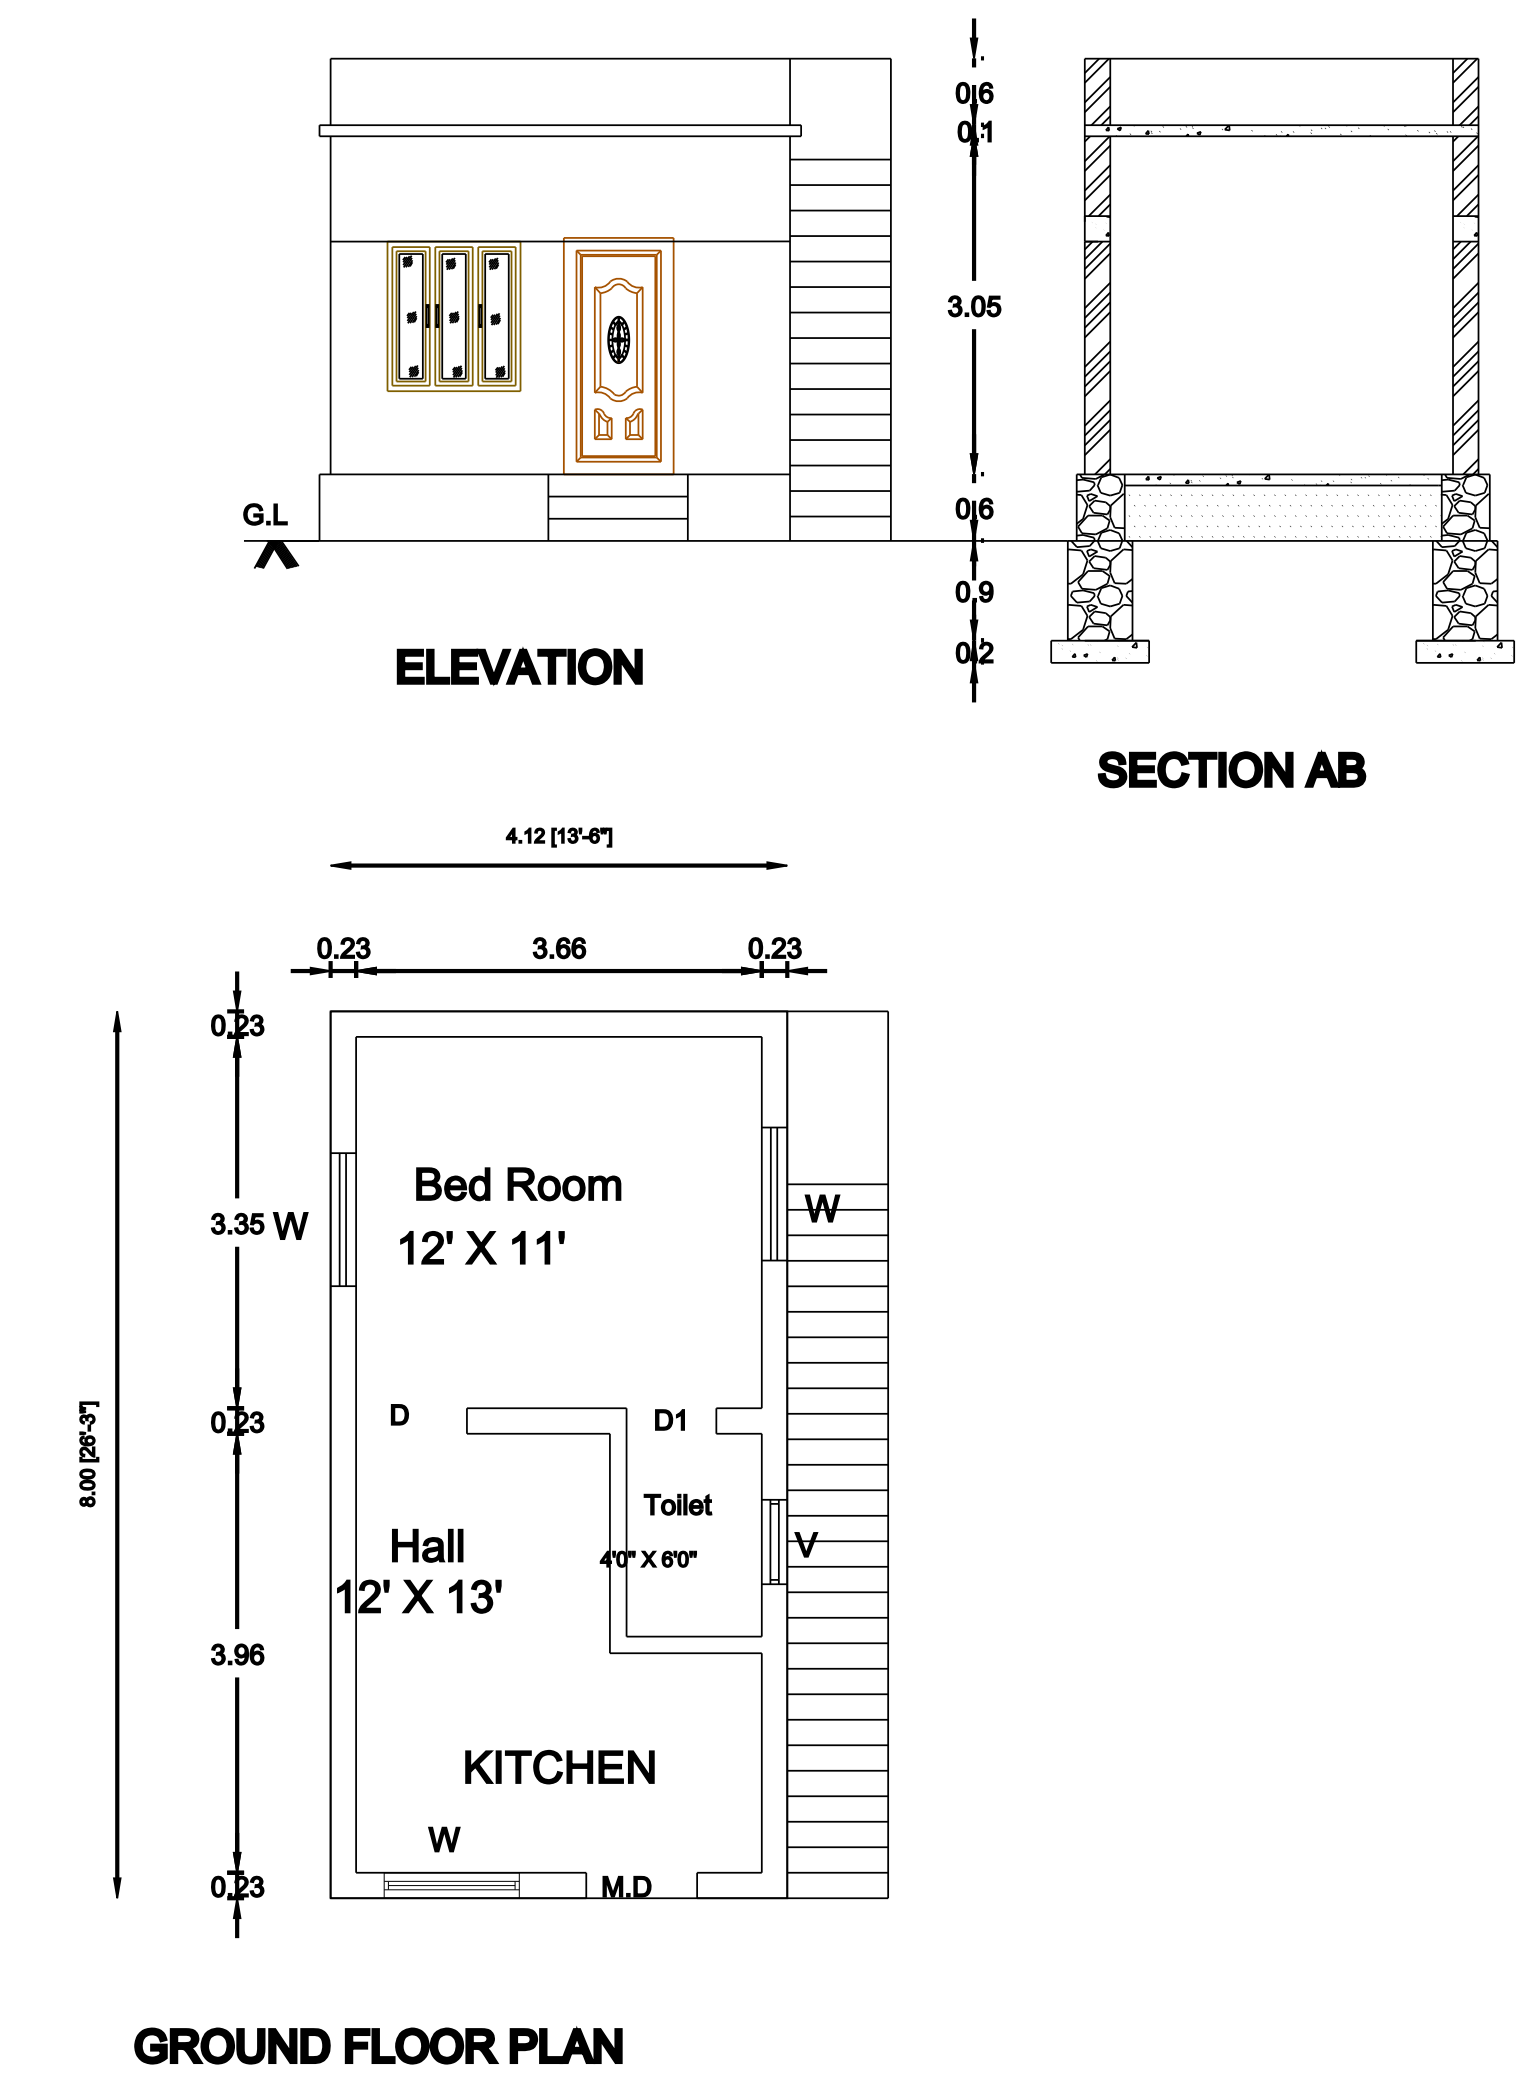

ALL DIMENSIONS ARE IN METER

AREA STATEMENT	Sq.Mt	Sq.Ft
SITE AREA	850.00	9149.40
PLINTH AREA	32.96	354.78
CARPET AREA	25.83	275.88
JOINERY DETAILS		
D	- WOODEN DOOR	- 0.90 X 2.10 M
D1	- WOODEN DOOR	- 0.75 X 2.10 M
W	- WOODEN WINDOW	- 1.37 X 1.37 M
W1	- WOODEN WINDOW	- 1.83 X 1.37 M
KW	- KITCHEN WINDOW	- 0.90 X 0.90 M
V	- VENTILATOR	- 0.60 X 0.60 M

LAND AND BUILDING OWNER

OFFICE USE

REGISTERED ENGINEER

