
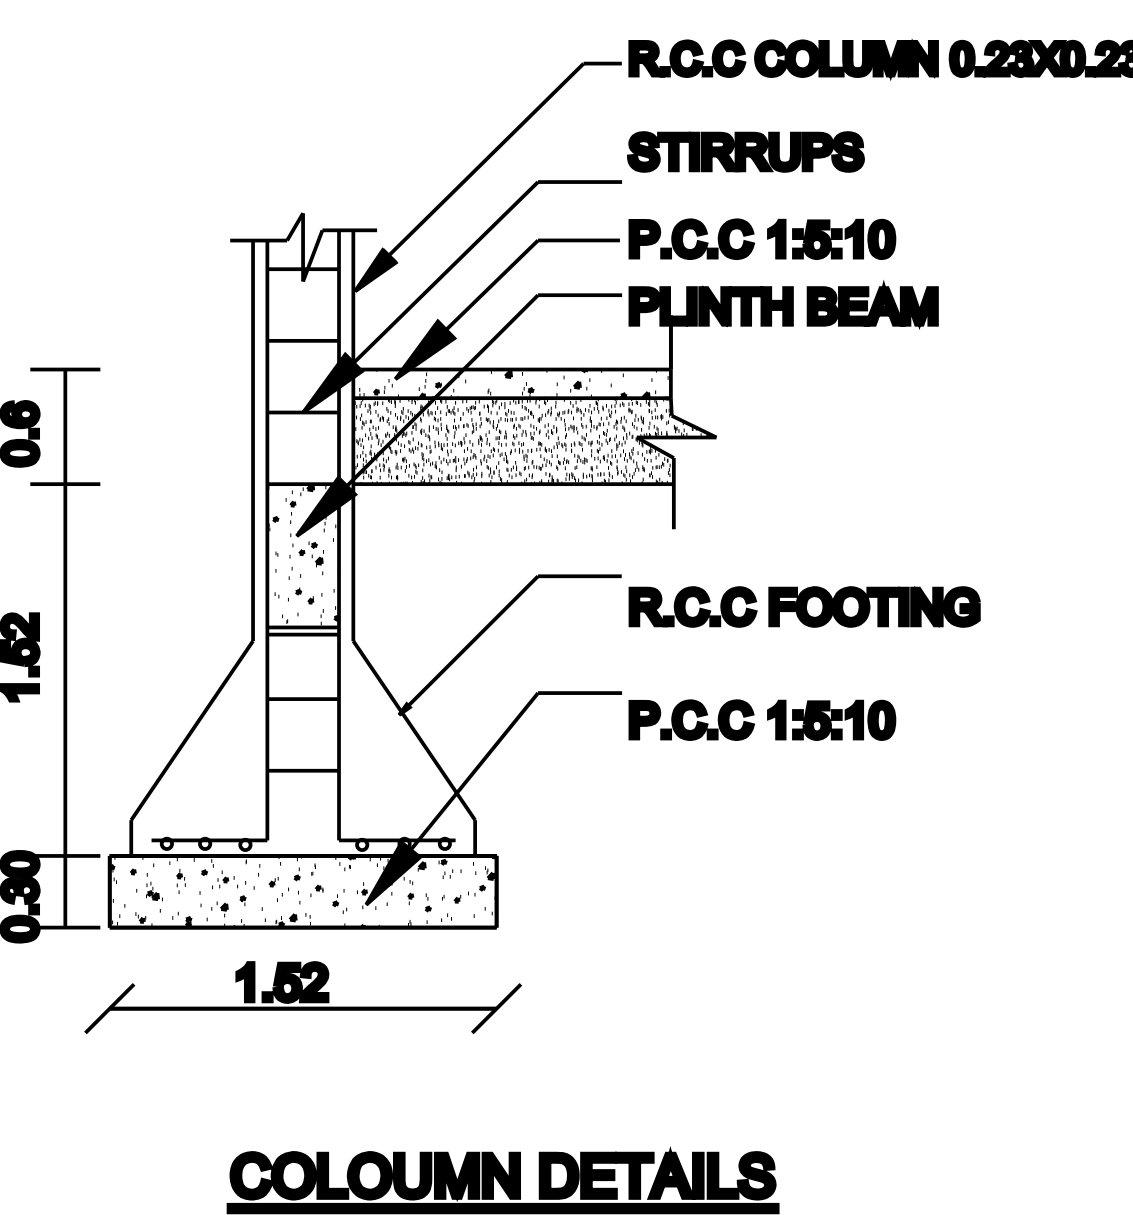
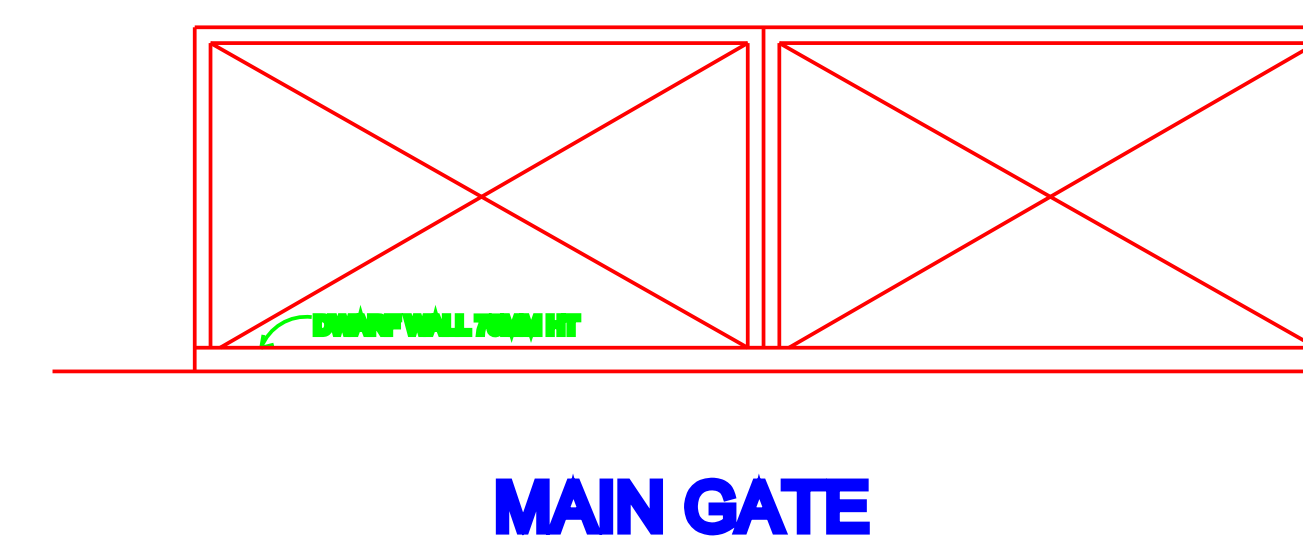
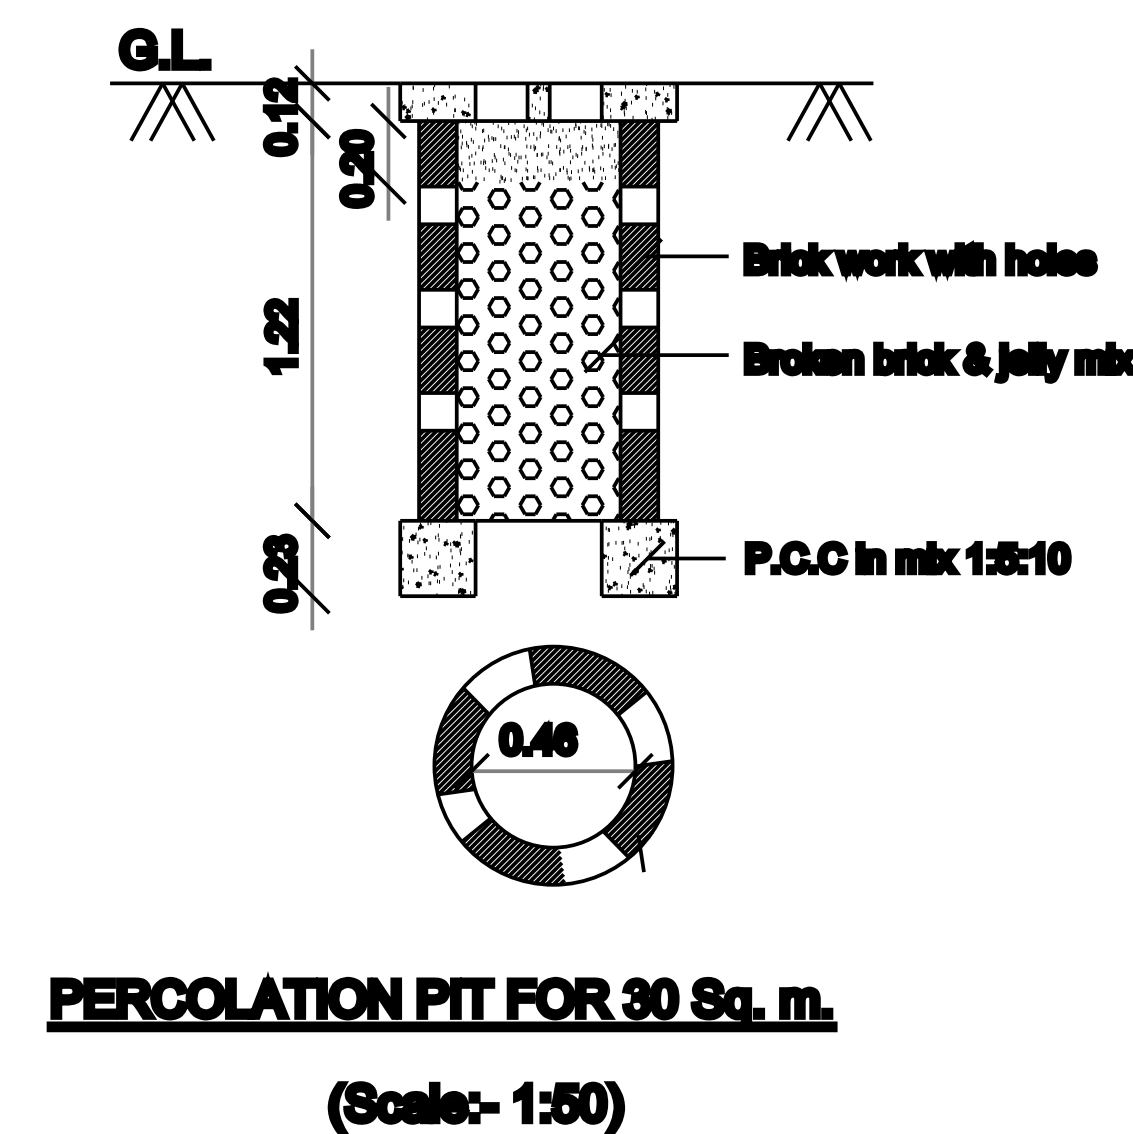
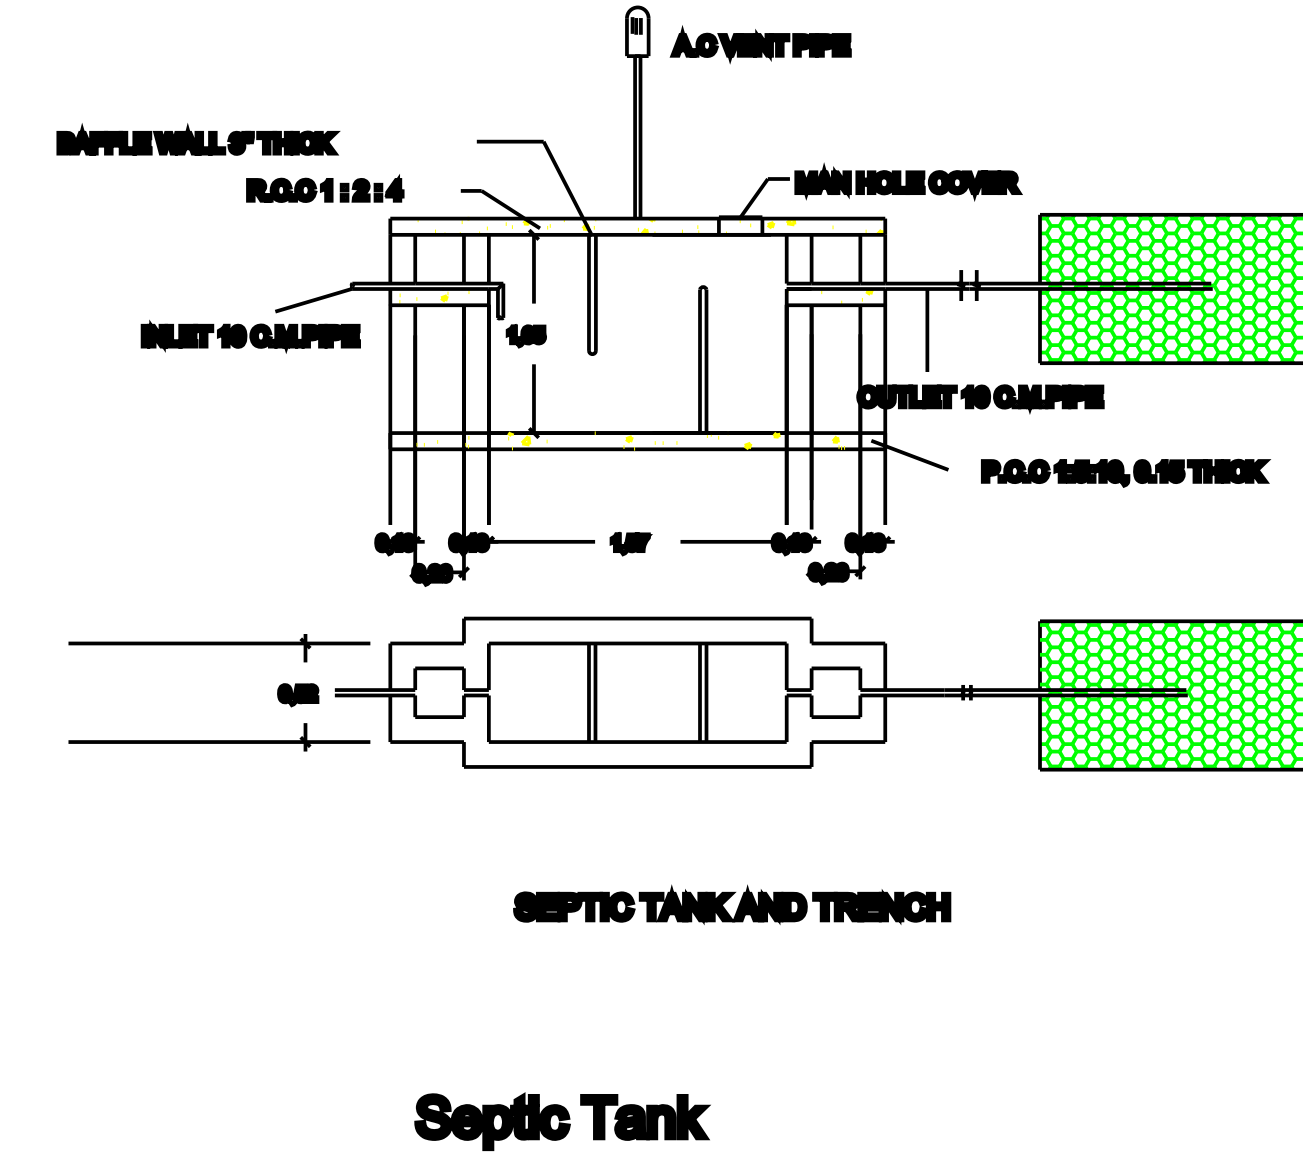



PLAN SHOWING THE PROPOSED NEW CONSTRUCTION OF GROUND FLOOR HOUSE BUILDING IN PLOT NO : 104, MUTHU NAGAR, SURVEY NO : 400/1, MUNNEERPALLAM VILLAGE PANCHAYAT, PALAYAMKOTTAI UNION, PALAYAMKOTTAI TALUK, TIRUNELVELI DISTRICT.

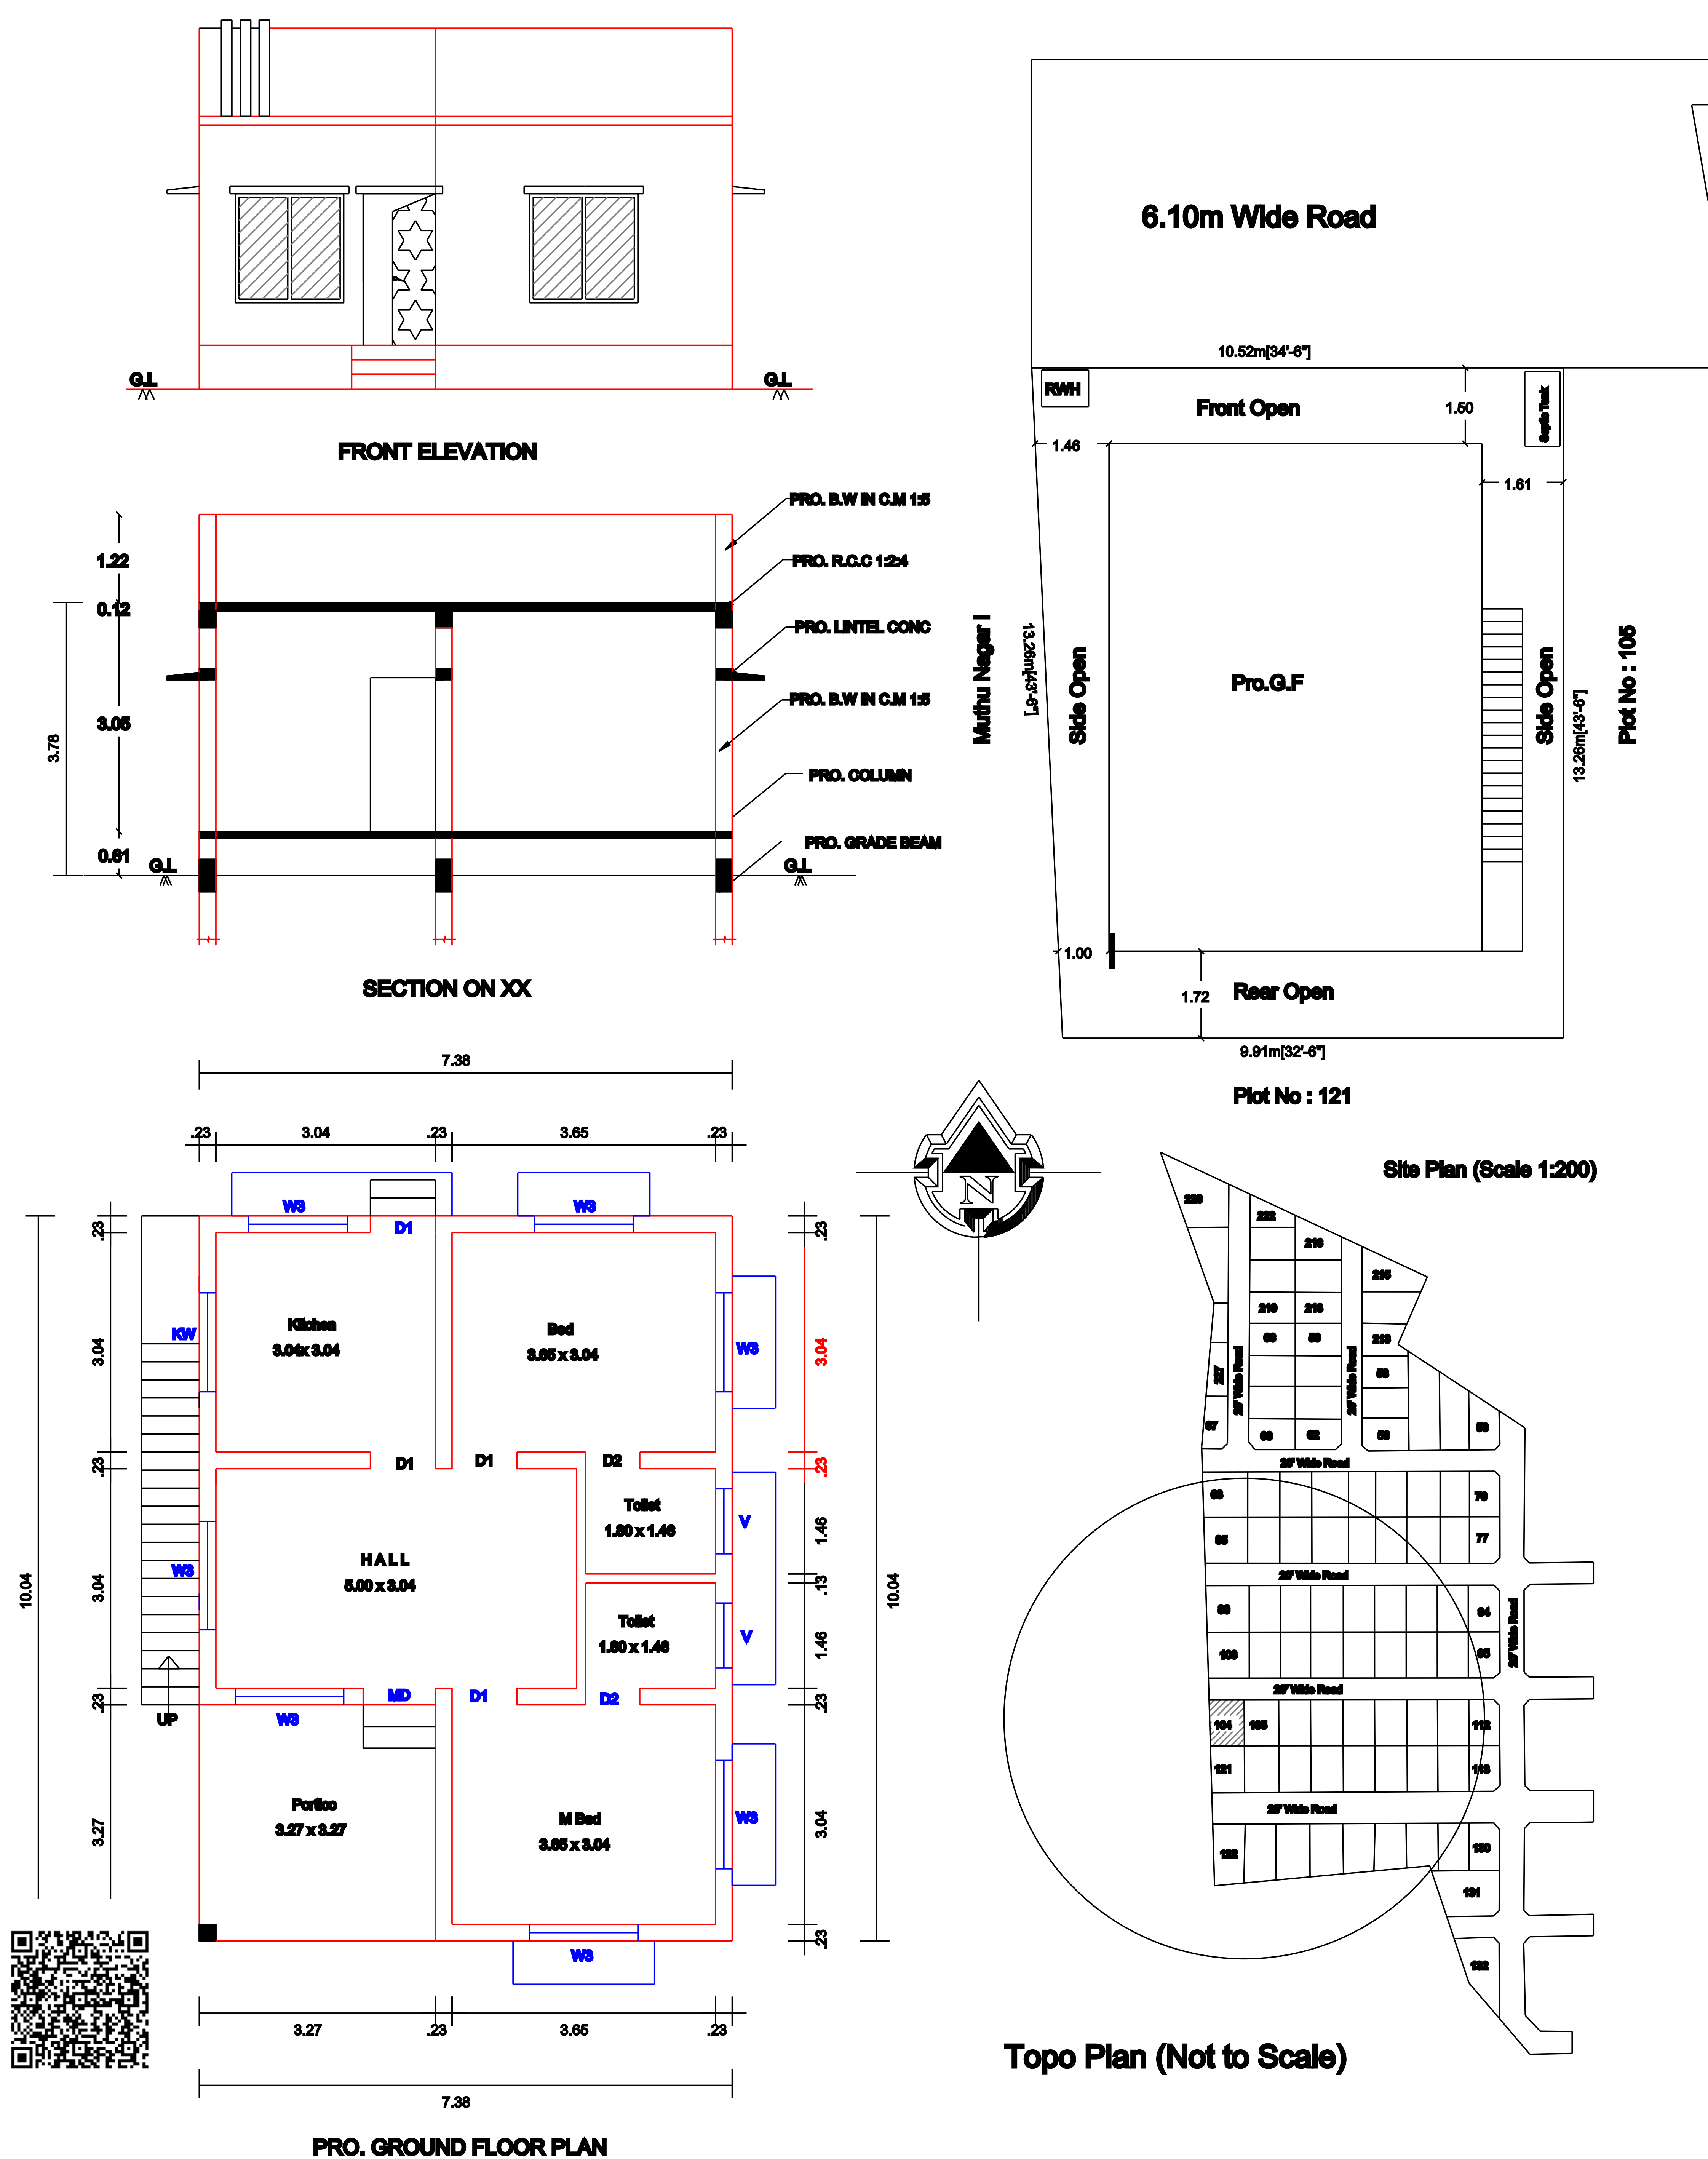

Description	Required	Available	Remarks
Front Setback	1.50 m	1.50 m	OK
Side Setback (Left)	1.00 m	1.00 m	OK
Side Setback (Right)	1.00 m	1.61 m	OK
Rear Setback	NIL	1.72 m	OK

JOINERY			
MD	DOOR 1.00 X 2.10	W3	Window 1.52 X 1.52
D1	DOOR 0.90 X 2.10	KW	Window 1.52 X 0.91
D2	DOOR 0.75 X 1.80	V	Ventilator 0.91 X 0.91
O	OPEN 0.90 X 2.10	FW	Window 1.52 X 1.83

	AREA DETAILS	SQ.M	SQ.FT
	SITE AREA	135.36	1457.00
	PRO. GROUND FLOOR	74.10	797.61
	OPEN SPACE	61.26	659.39

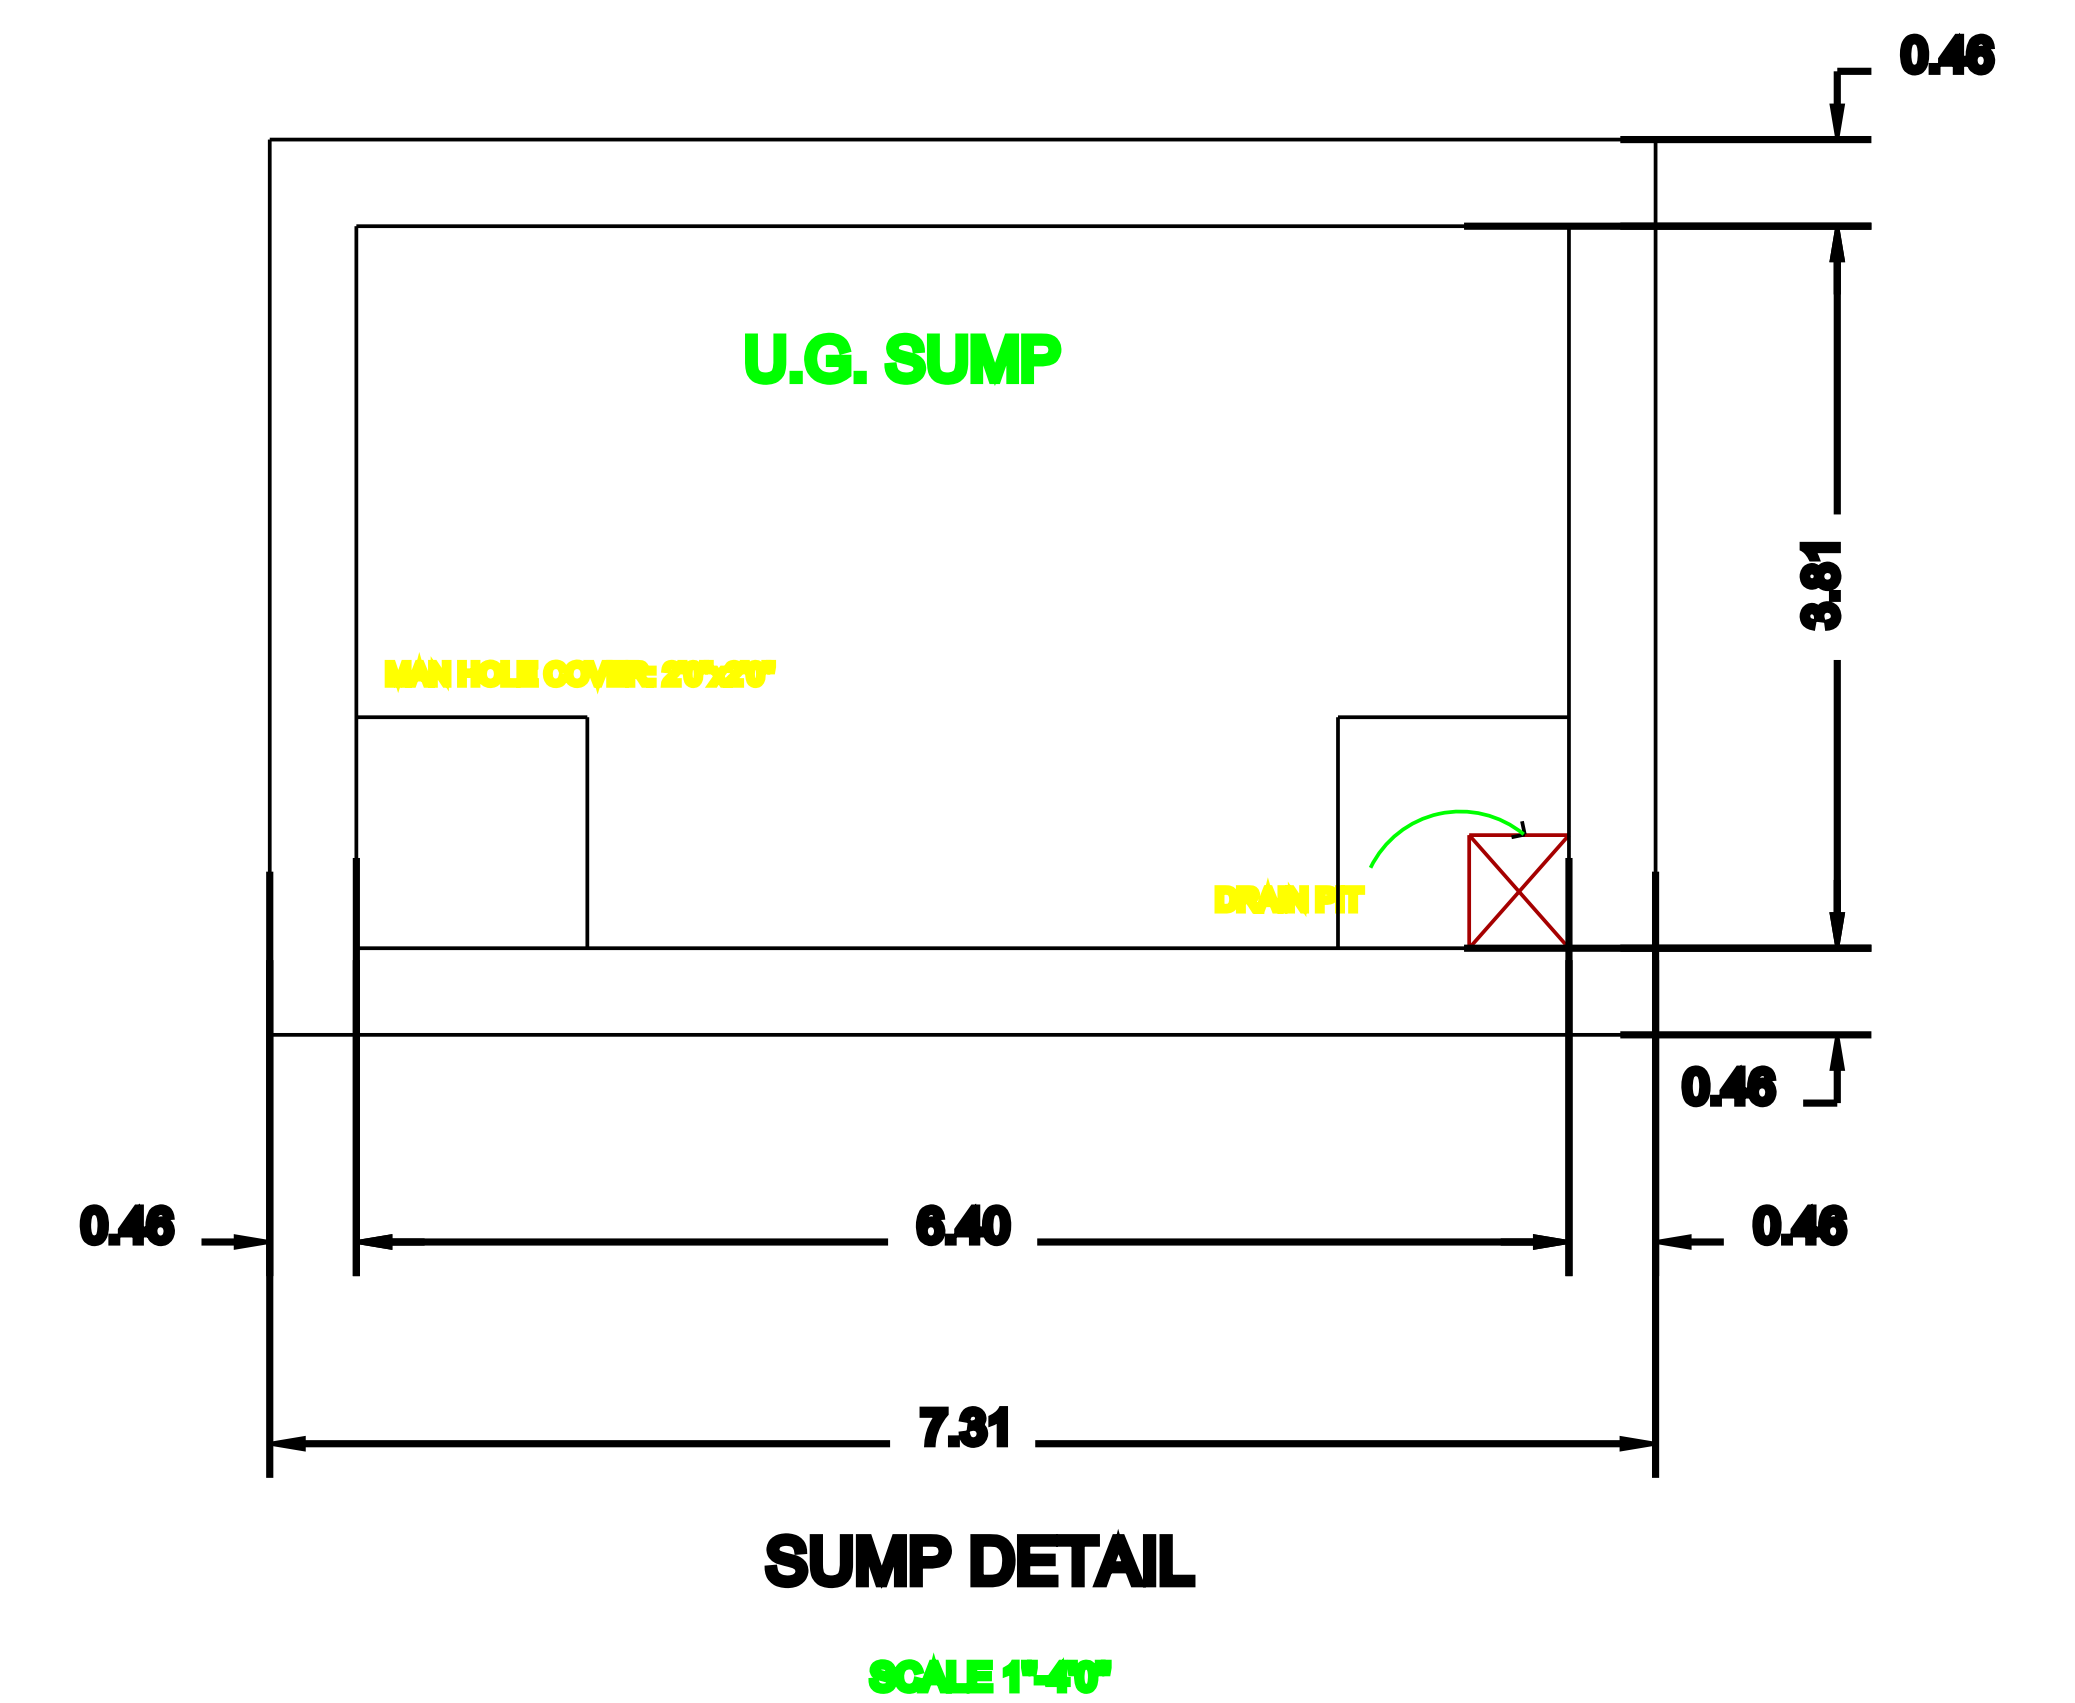

ENGINEER

**Er.P.SELVAM.,DCE.,BE(Civil).,
3B,Subash Chandra Bose street,
Melakarungulam, Tirunelveli.
Cell : 9500679342**

Name of Owner : R.THIRUVENGADAM