

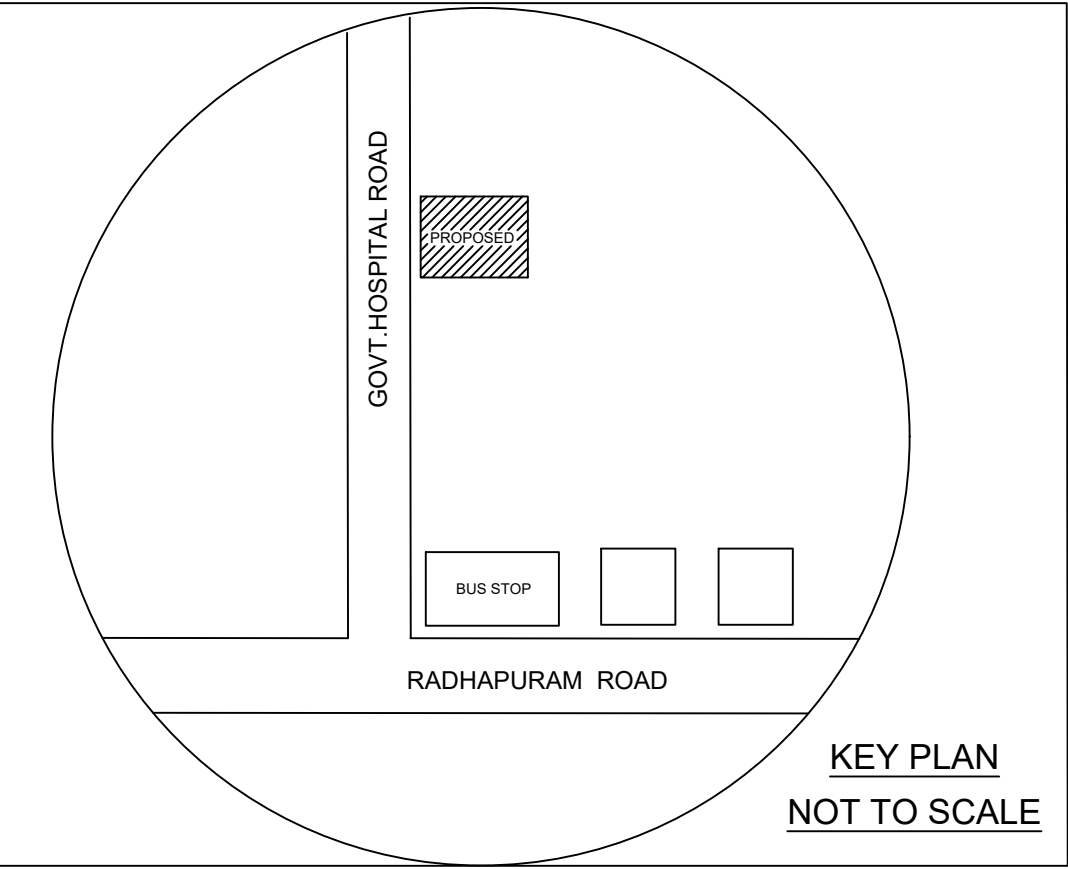
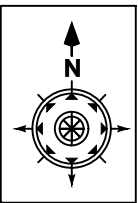
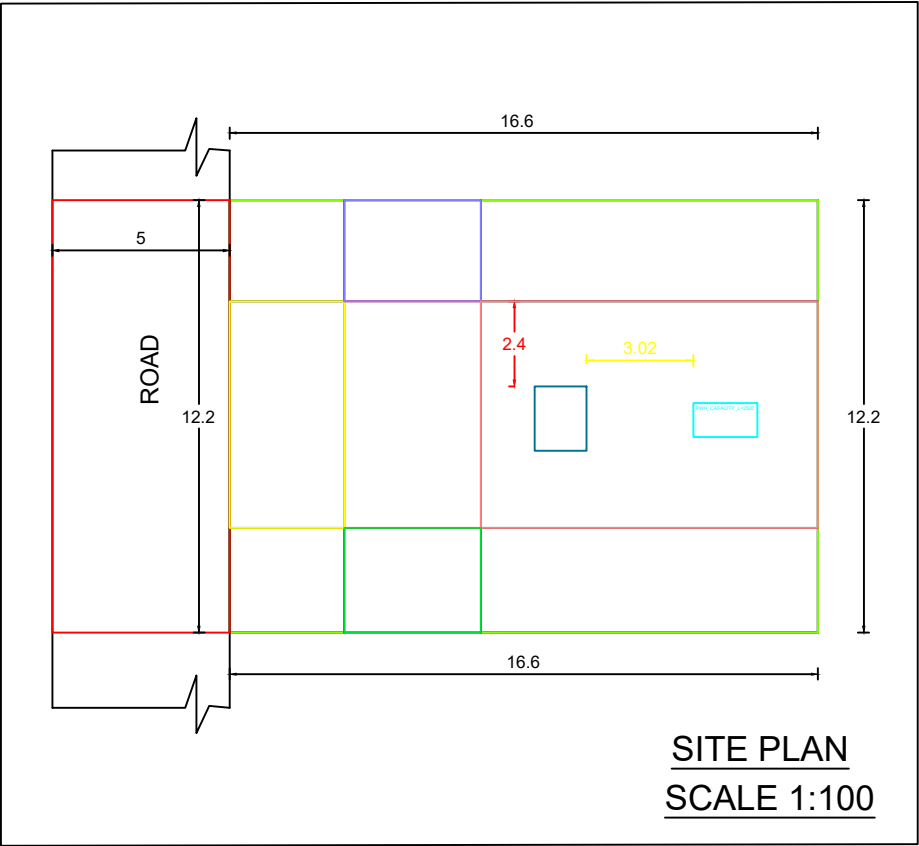


PLAN SHOWING THE PROPOSED CONSTRUCTION OF NEW RESIDENTIAL BUILDING, IN Sy.No: 737/2A2B AT VADAKKANKULAM, IN VADAKKANKULAM PANCHYAT ,PERUNGUDI PART-I ,RADHAPURAM TALUK, TIRUNELVELI DISTRICT.

Name of owner:- G.DEVARAJ, S/O GNANAMANI

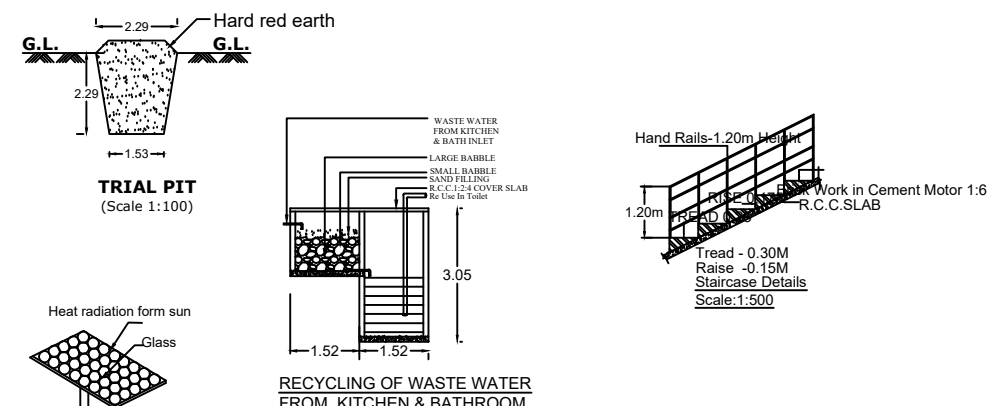

|   |                                  |             |
|---|----------------------------------|-------------|
| ALL DIMENSIONS ARE IN METER<br>PLAN SCALE 1:100                                                                            |                                  |             |
| CERTIFIED THAT PROVISIONS SHALL BE MADE TO<br>"RAIN WATER HARVESTING " ARRANGEMENTS<br>SYSTEM IN THE PROPOSED CONSTRUCTION |                                  |             |
| REFERENCE   |                                  |             |
| D-DOOR   | --                               | 1.00 x 2.10 |
| D1-DOOR   | --                               | 0.75 x 2.10 |
| W3-WINDOW   | --                               | 1.40 x 1.80 |
| V-VENTILATOR   | --                               | 0.90 x 0.75 |
| AREA DETAILS   | SQ.M                             | SQ.FT       |
| AREA OF THE SITE   | 404.6                            | 4356        |
| PLINTH AREA   | 24.7                             | 265.86      |
| FLOOR AREA   | 20.2                             | 217.43      |
| G.DEVARAJ<br>SIGNATURE OF LAND AND BUILDING OWNER                                                                          |                                  |             |
| Er.T.PONNUTHURAI,<br>LICENSED BUILDING SURVEYOR,<br>HIMALAYA BUILDERS,<br>VADAKKANKULAM-627116,<br>MOB:9443182075          |                                  |             |
| HIMALAYA BUILDERS<br>12/687 G,near state bank ,<br>Radhapuram road,<br>Vadakkankulam.                                      |                                  |             |
| 6380905968   | Drawn by-M.Rathika               |             |
| 6380905968   | Checked by-T.Ponnuthurai         |             |
| Date :11.07.2024   | gmail:himalaya.vadavai@gmail.com |             |

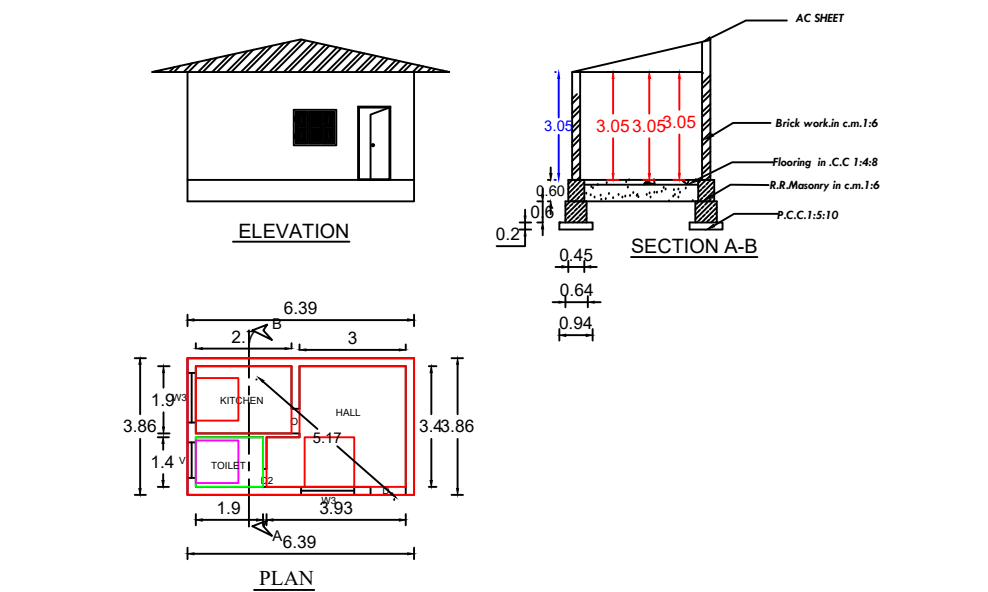