
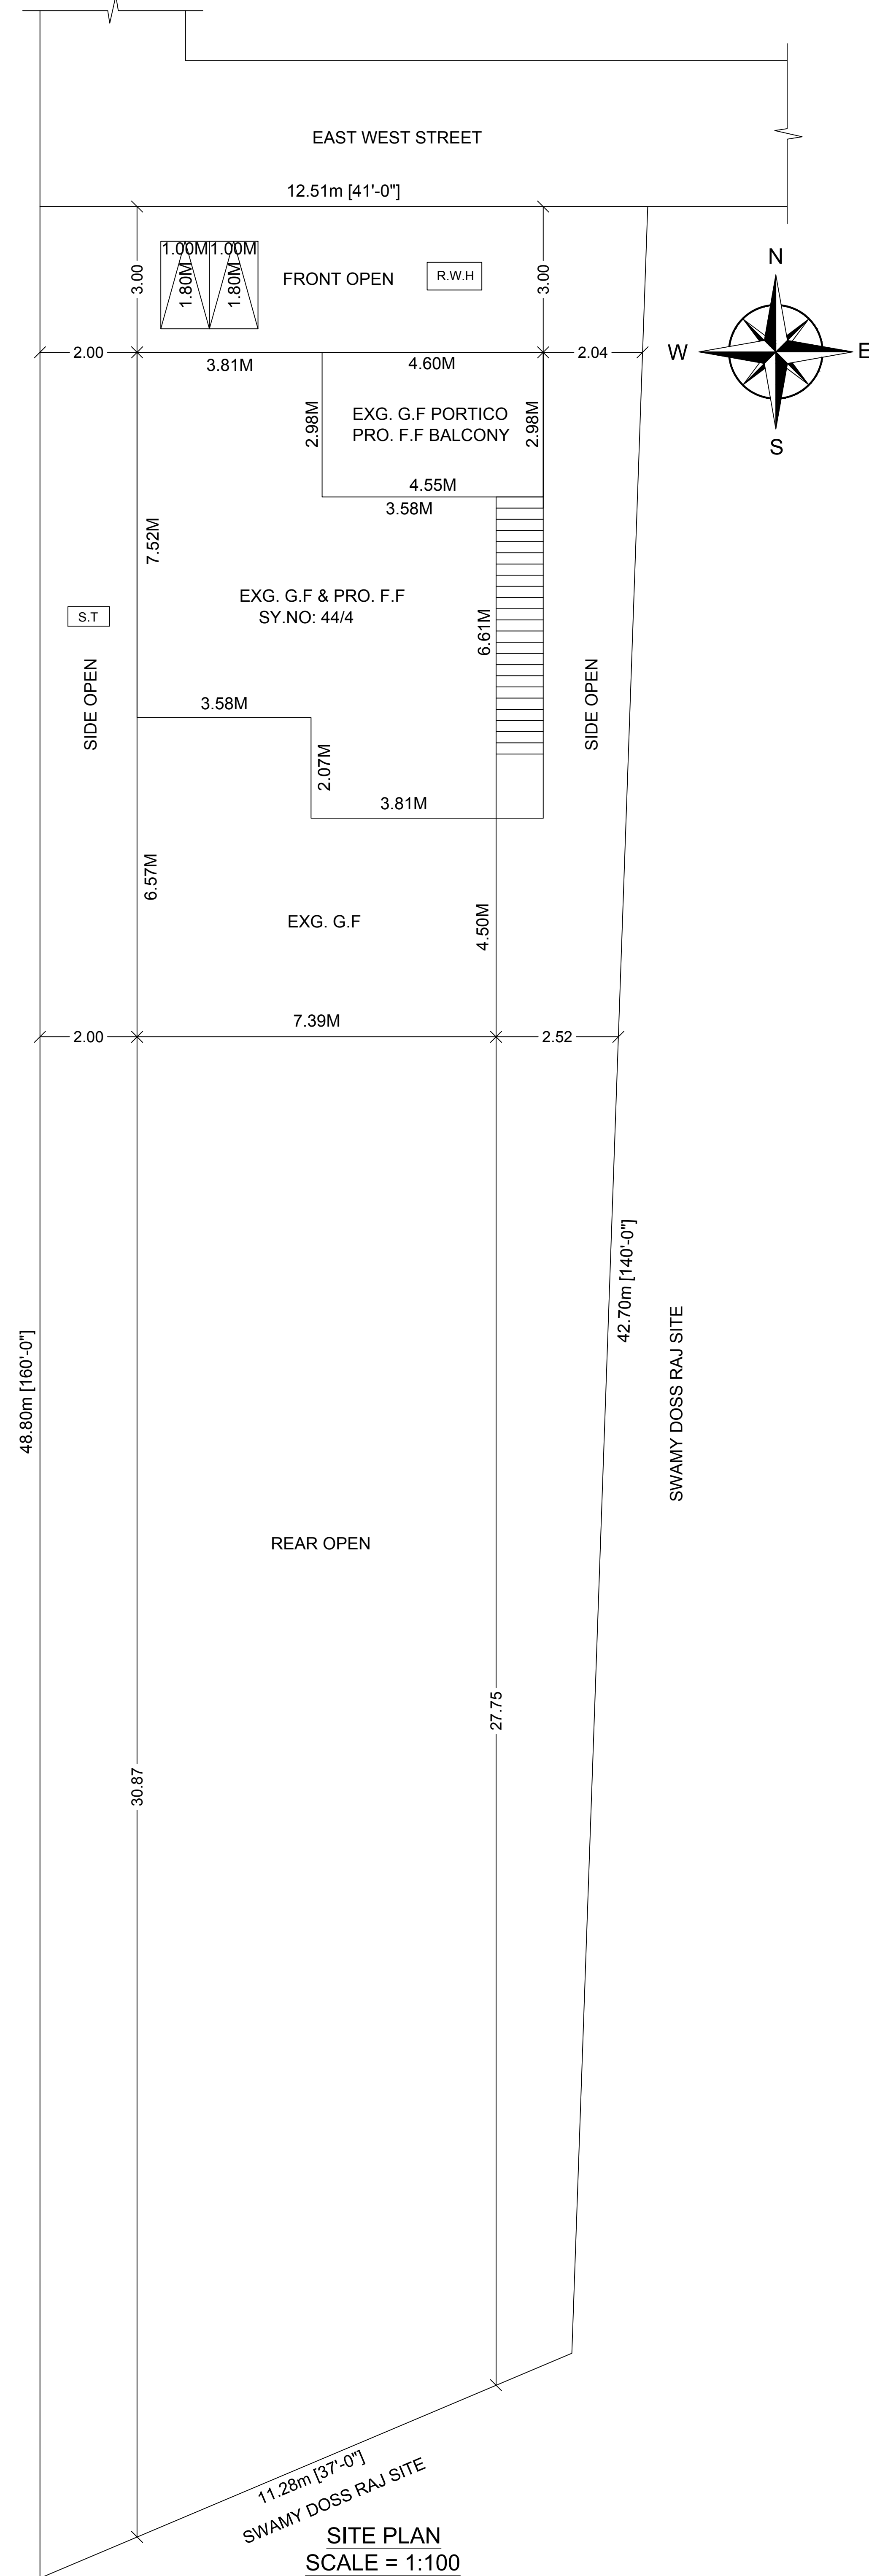
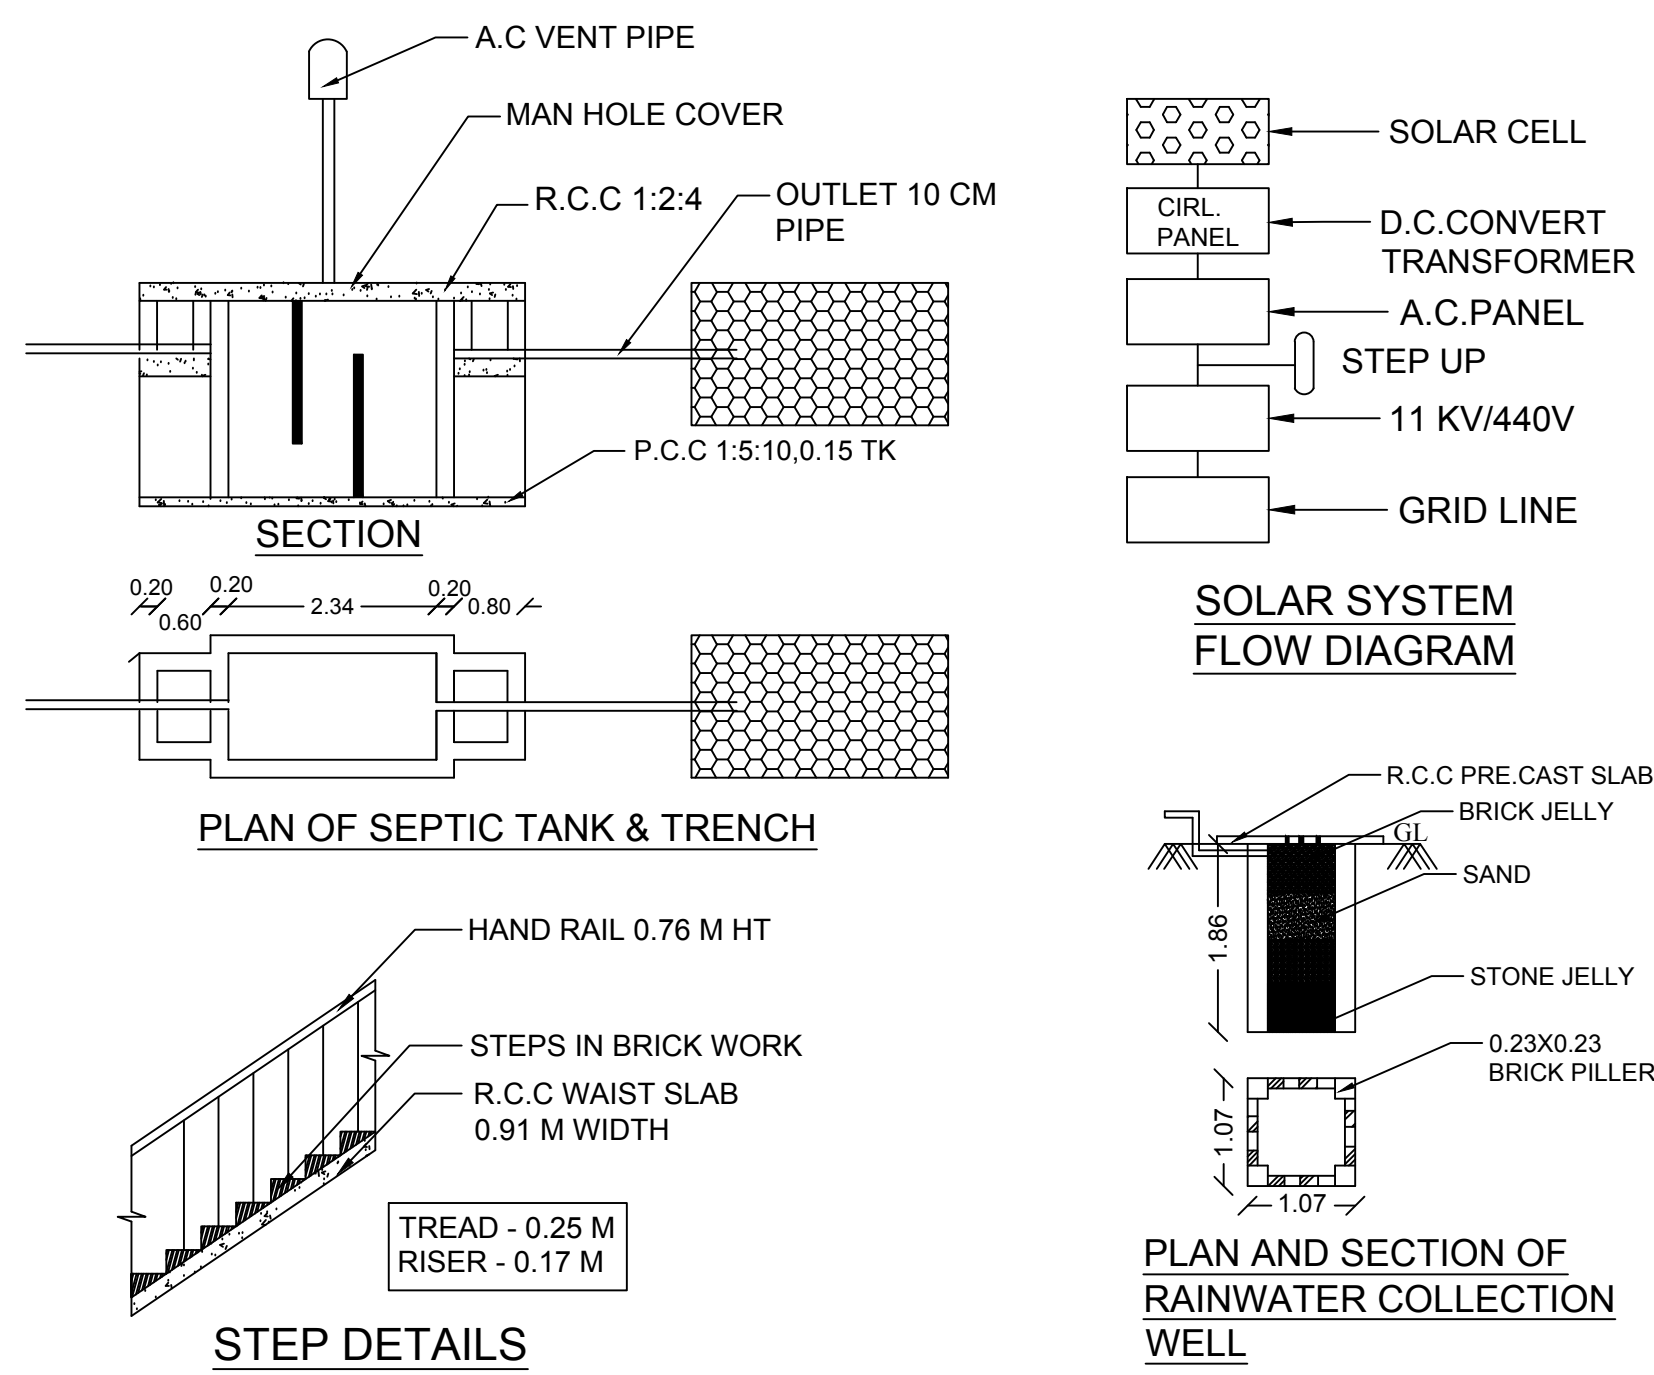
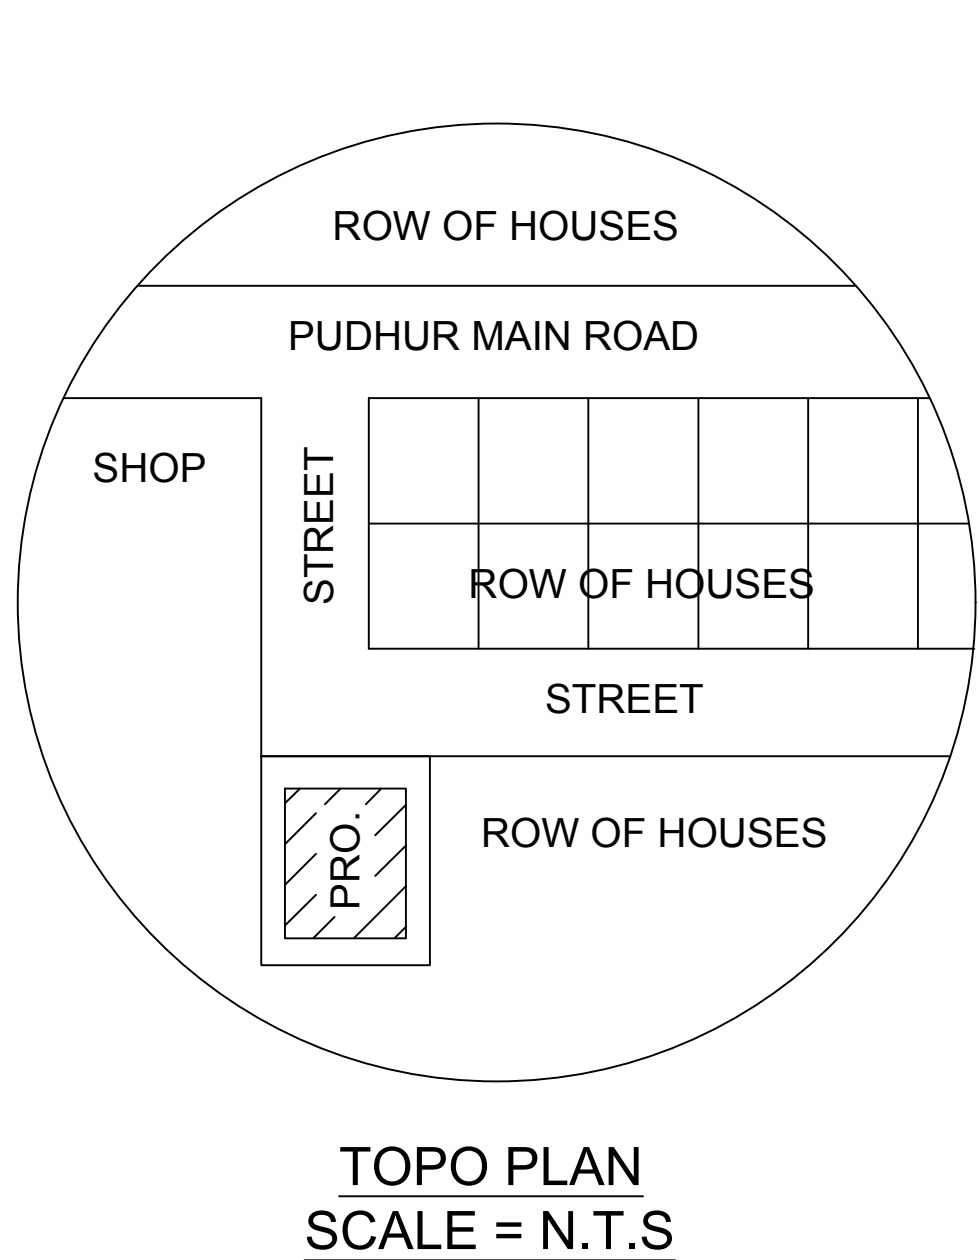
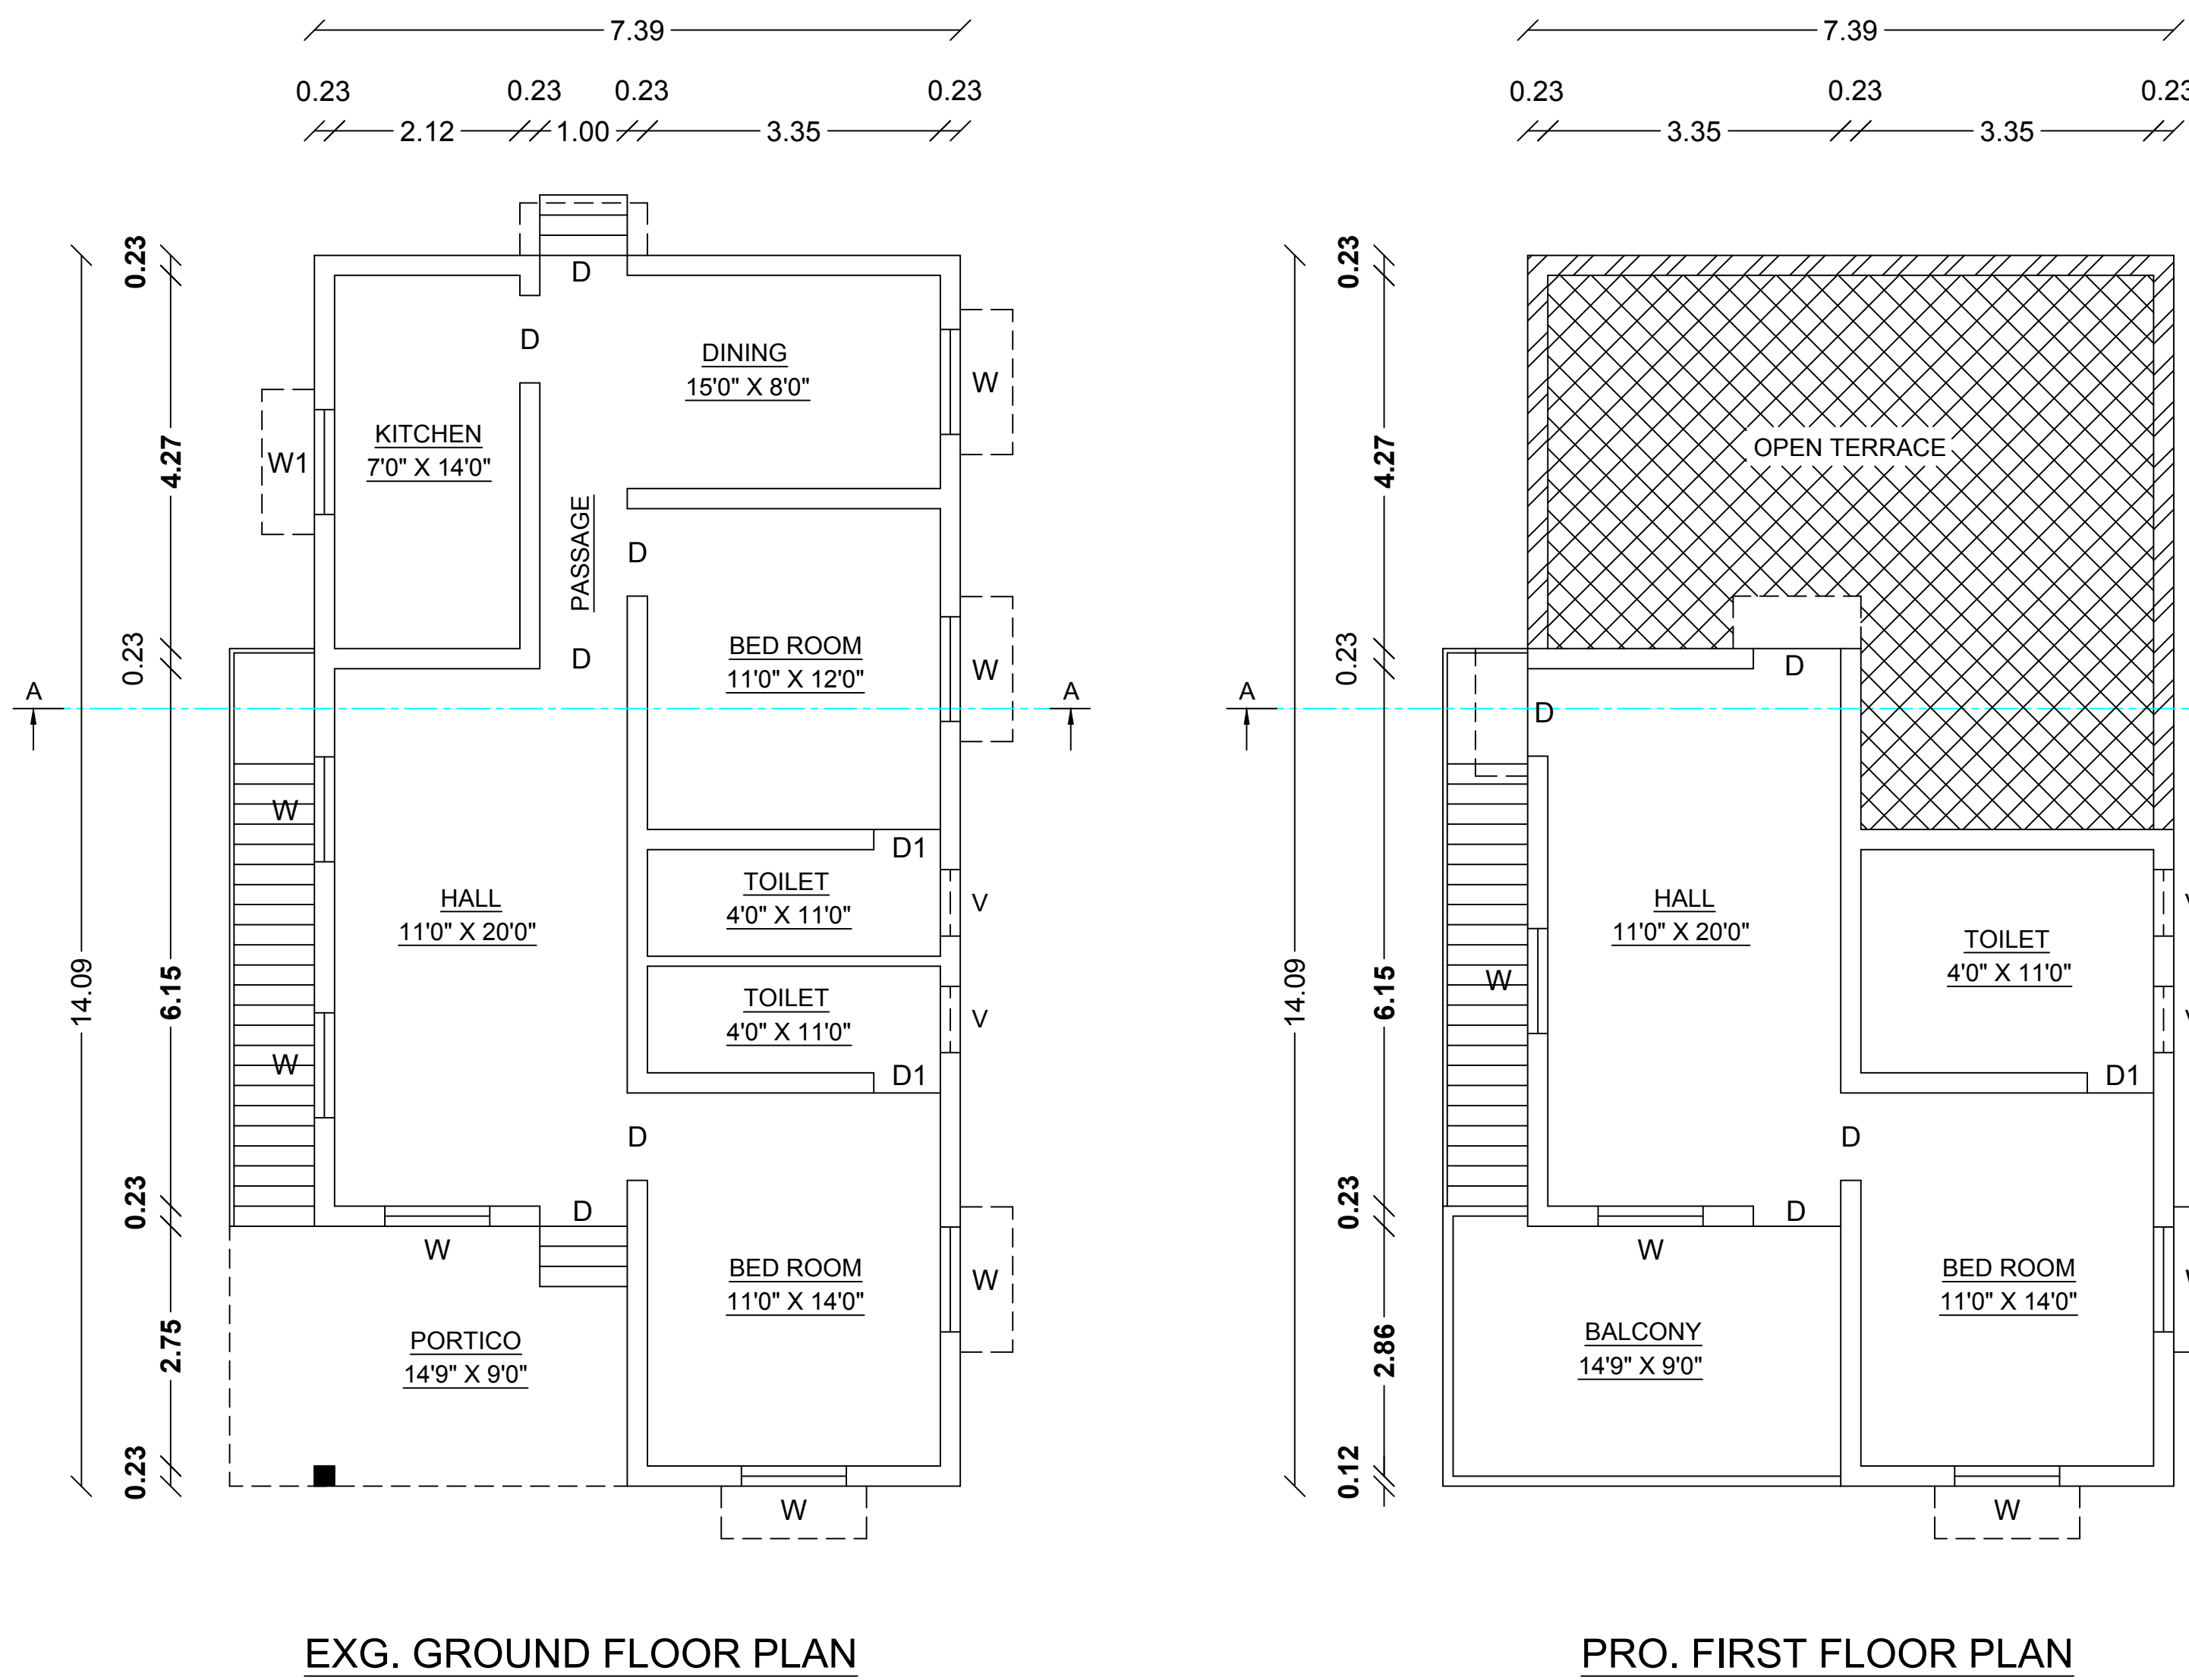
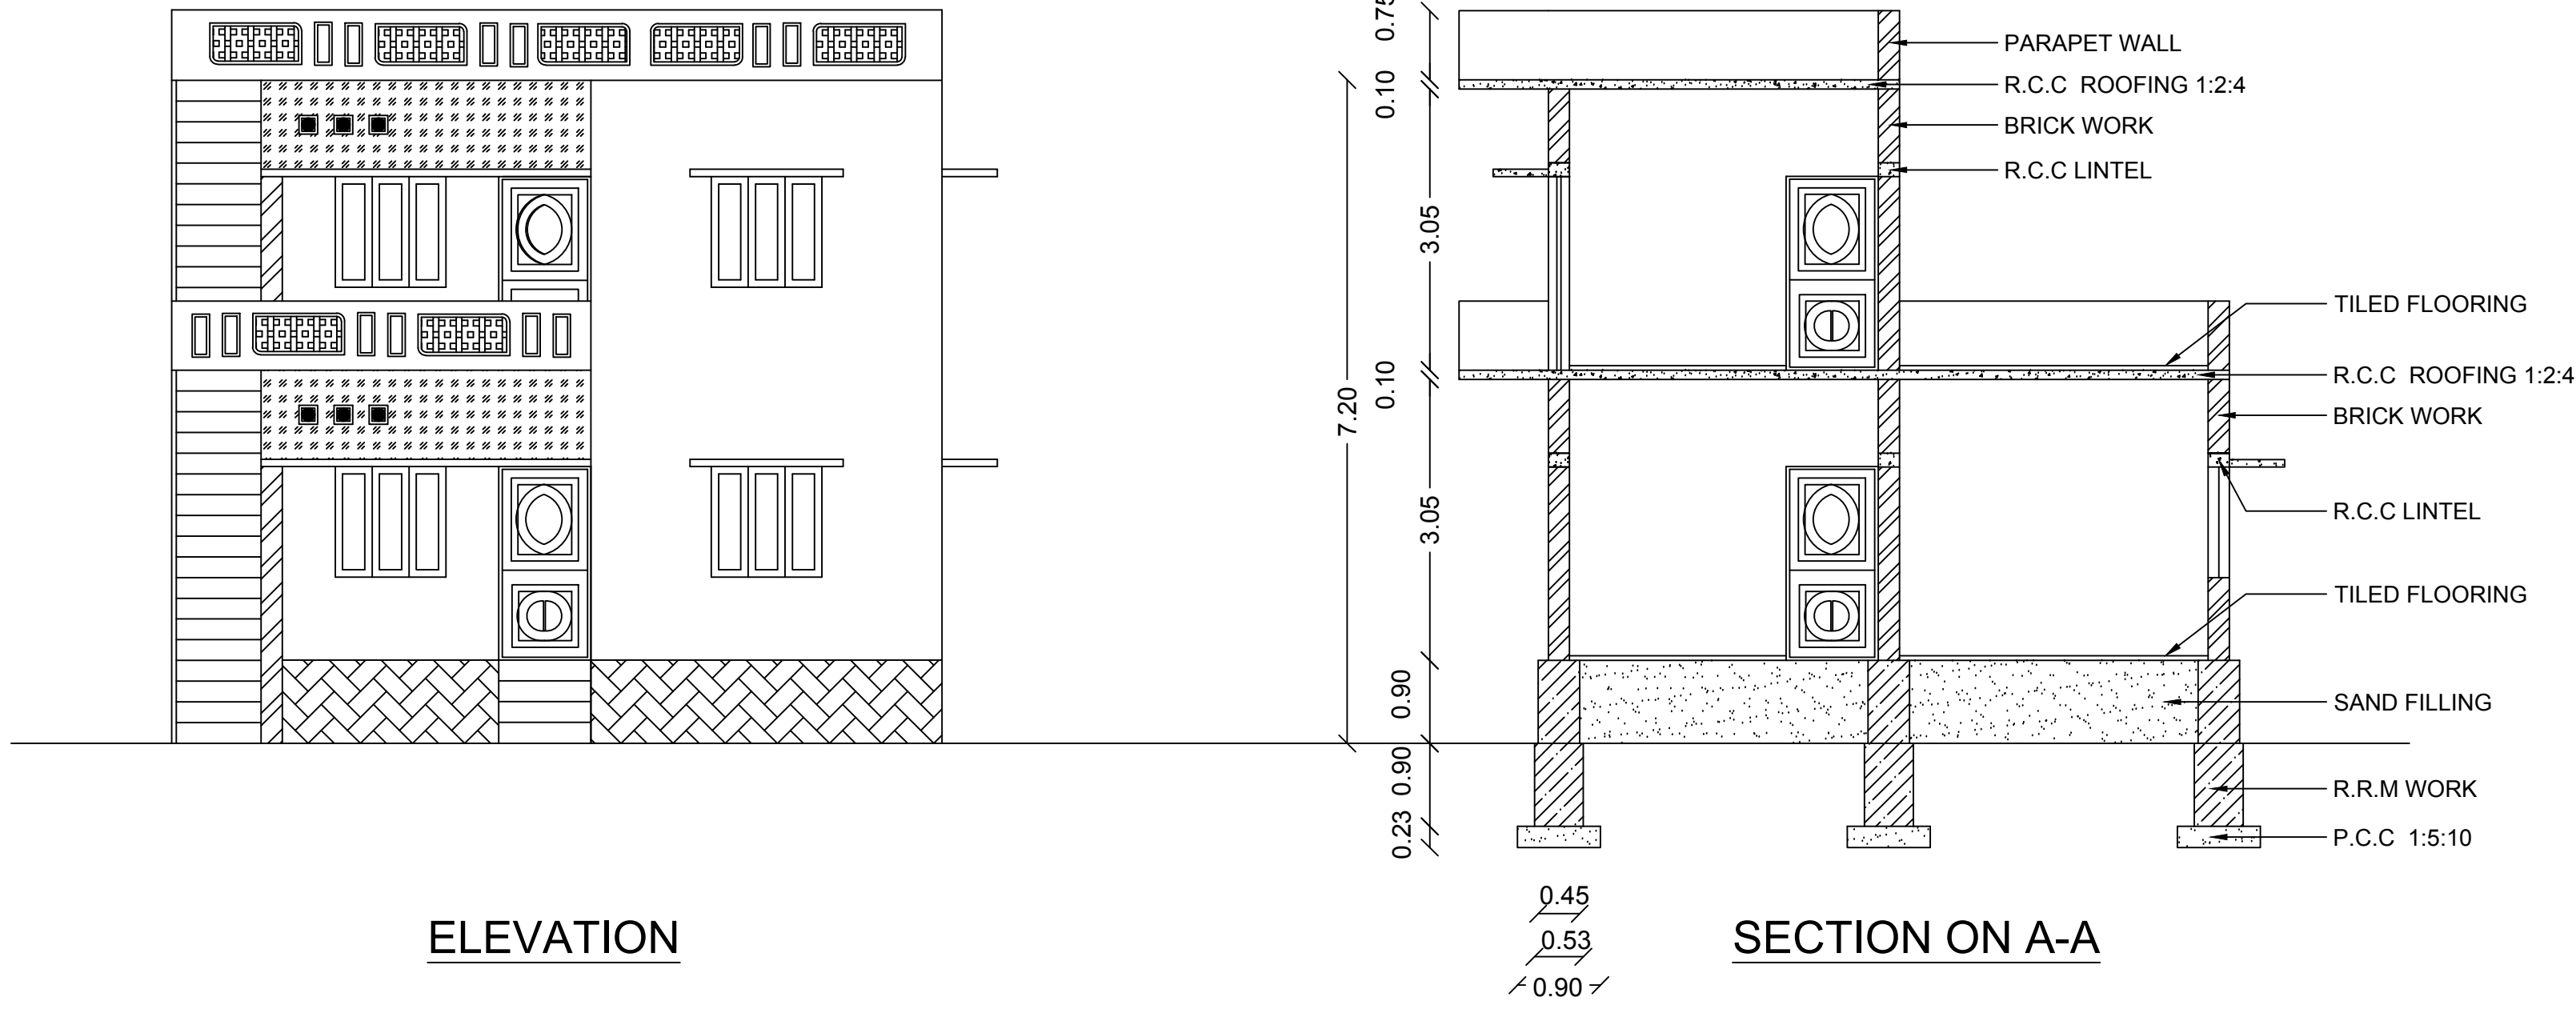
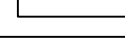
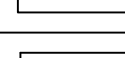


PLAN SHOWING THE PROPOSED ADDITIONAL CONSTRUCTION OF FIRST FLOOR TO THE EXISTING BUILDING BEARING AT D.NO: 248, IN SY.NO:44/4, WARD NO:02, PUDHUR, PADALAYARKULAM VILLAGE AND PANCHAYAT, KALAKAD UNION, NANGUNERI TALUK, TIRUNELVELI DIST.
APPLICANT NAME: Mr. M.PAULRAJ S/O MUTHAIAH NADAR.

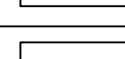

NOTE:-

- * ALL DIMENSION ARE IN METER SCALE 1:100
- * WASTE WATER USED TO GARDEN
- * PERCOLATION PIT TO BE PROVIDED

	SEPTIC TANK TRENCH
	RAIN WATER TRENCH
	EXISTING
	PROPOSED
	ROAD
	SITE

AREA DETAILS :	Sq.Mt	Sq.Ft
SITE AREA	543.49	5850.00

PROPOSED

EXG. G.F PLINTH AREA	93.44	1005.79
EXG. G.F PORTICO AREA	13.54	145.74
EXG. G.F FLOOR AREA	83.77	901.70
PRO. F.F PLINTH AREA	66.31	713.76
PRO. F.F FLOOR AREA	58.49	629.59

JOINERY DETAILS

L	B		
D	DOOR	1.00	2.10
D1	DOOR-1	0.76	2.10
O	OPENING	1.00	2.10
W	WINDOW	1.20	1.20
W1	WINDOW-1	1.20	0.61
V	VENTILATOR	0.76	0.61

APPLICANT :

M. Paulraj

ENGINEER :

Er. S. VELRAJ D.E.E.B.Tech.,
Consulting Engineer & Licensed Surveyor
Thirumanee Construction
16/5, Main Road, Singampathu
Kalakad - 627 501.
Cell : 9443613826
TNV/PROF/31/2022

OFFICE USE