

 
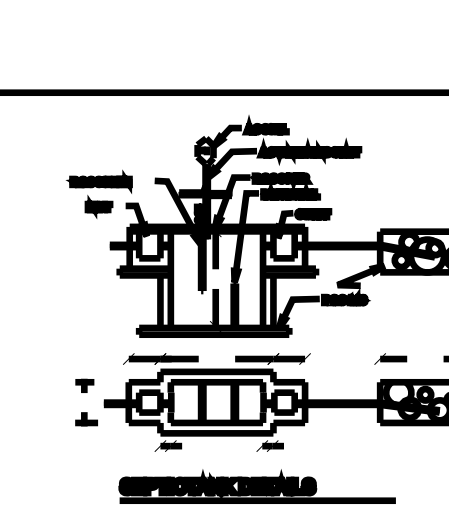
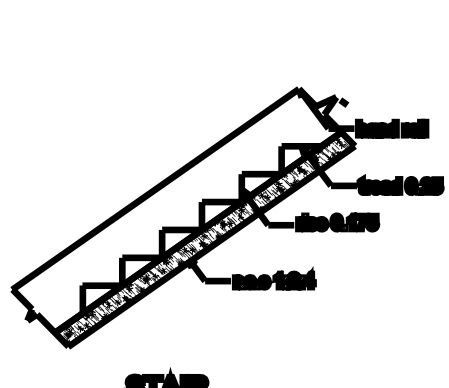
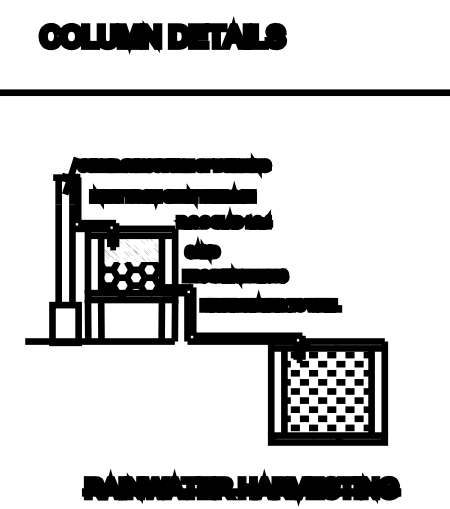


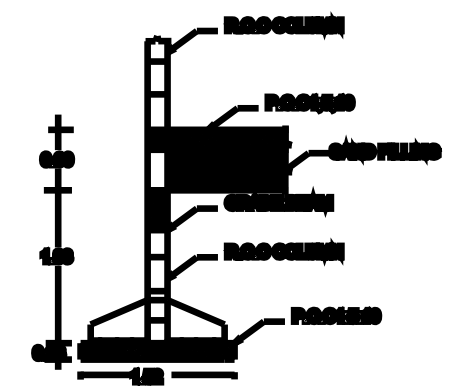

PLAN SHOWING THE PROPOSED CONSTRUCTION OF A HOUSE IN

PLOTNO: 5 NORTH PART,N.S.C BOSE NAGAR SOUTH AT S.NO:97/4A, SUTHAMALLI VILLAGE,

SUTHAMALLI PANCHAYAT, MANUR UNION , TIRUNELVELI DIST.

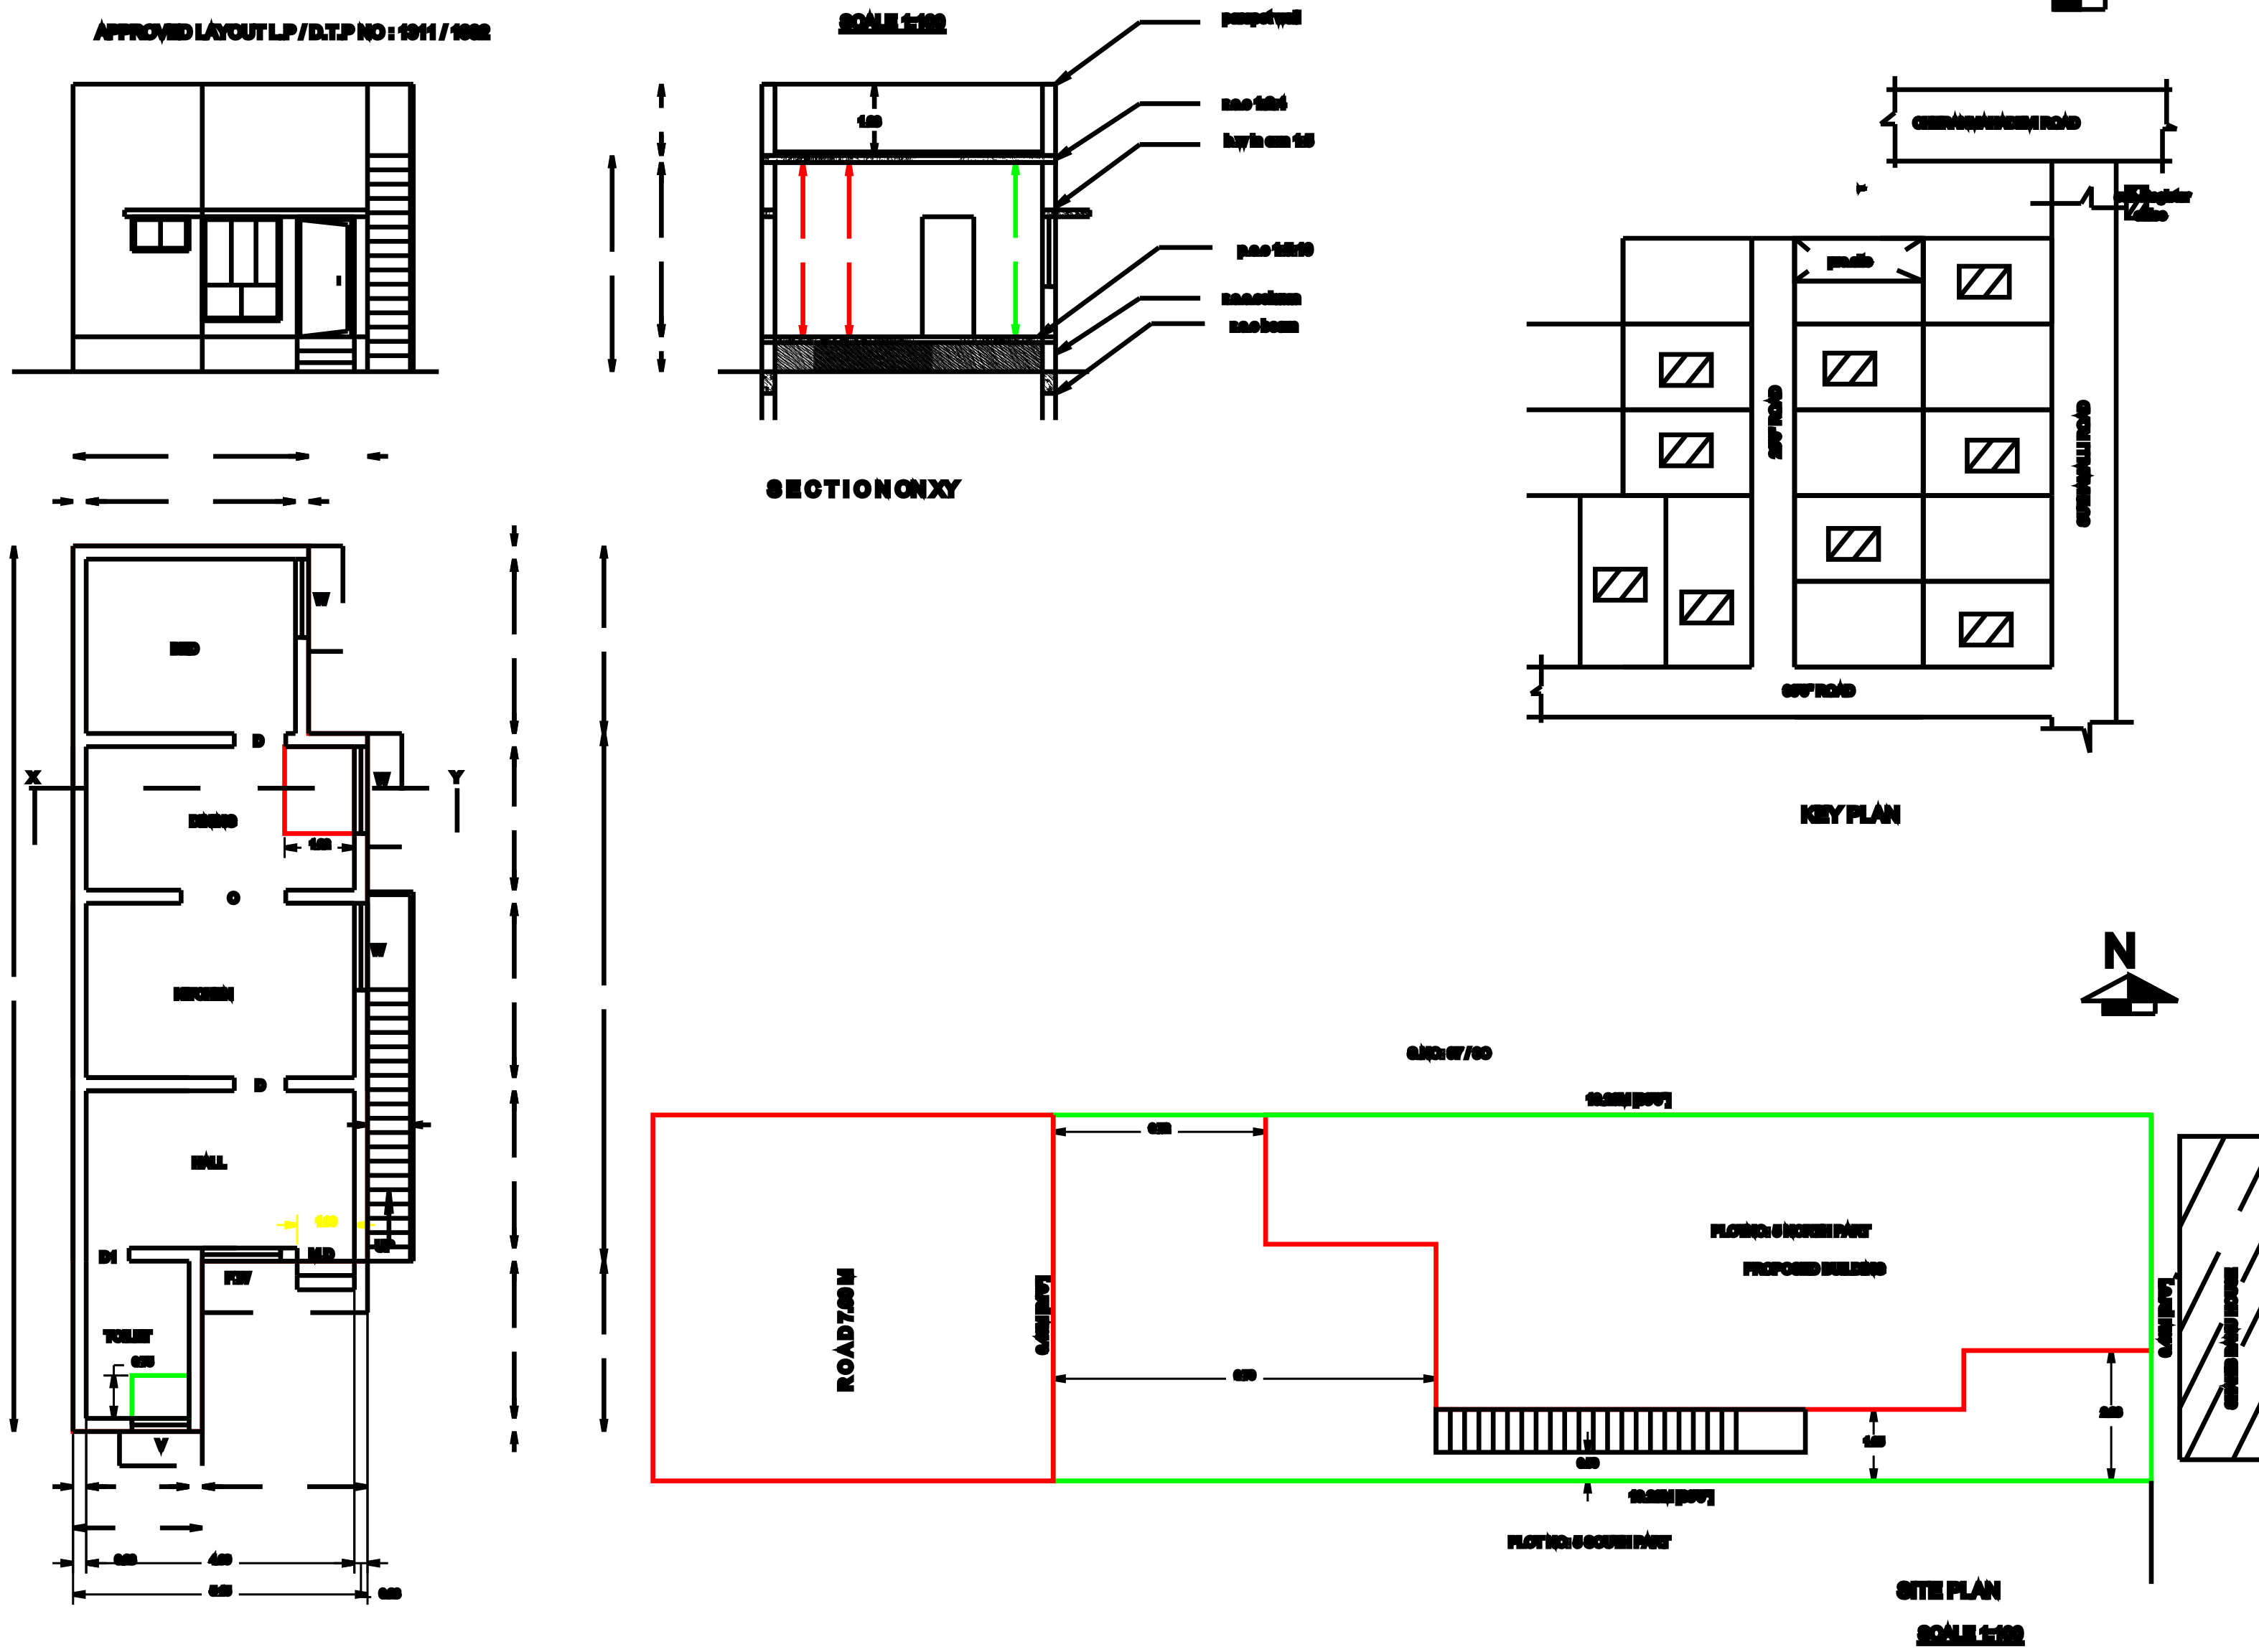

DETAILS OF JOINTS

M/D DOOR — 1.80 X 2.10
D DOOR — 0.80 X 2.10
D1 DOOR — 0.70 X 2.10
P/WINDOW — 1.80 X 1.80
W WINDOW — 1.80 X 1.80
V/VENTILATOR — 1.80 X 0.70
O OPEN — 1.80 X 2.10

AREA DETAILS

AREA OF THE SITE AS PER DOCUMENT — 125.01 — 125.00
AREA OF THE SITE AS PER SITE — 125.01 — 125.00
AREA OF THE SITE AS PER PATA — 125.01 — 125.00
SUPERIMPOSED PLOT AREA — 125.01 — 125.00
GROUND FLOOR BUILDING AREA — 67.70 — 73.00
OPEN SPACE AREA O.P. — 57.31 — 52.02
ROAD / STREET

PARKING

OWN SPACE ————
TWO VEHICLE SPACE — 1:1
FOA AREA ————
PLOT COVERAGE ————

COLOUR INDEX

SITE BOUNDARY ————
PROPOSED BUILDING ————
ROAD / STREET ————

APPLICANT

REGISTERED ENGINEER

2024/10/10/2024

