



**PLAN SHOWING THE PROPOSED ADDITIONAL CONSTRUCTION RESIDENTIAL ROOM GROUND FLOOR RCC IN SY NO : 946 / 3 ,
DOOR NO : 8/99B2 , NARAYANA SAMY KOVIL STREET , ANAITHA NADAR PATTI VIILAGE , IDAIKAL PART - 2VILLAGE PANCHAYAT ,
AMBASAMUTHIRAM TALUK , TIRUNELVELI DISTRICT .**


NAME OF THE APPICANT : MRS . M .POOMADATHI , W/O. MUTHU RAJ .

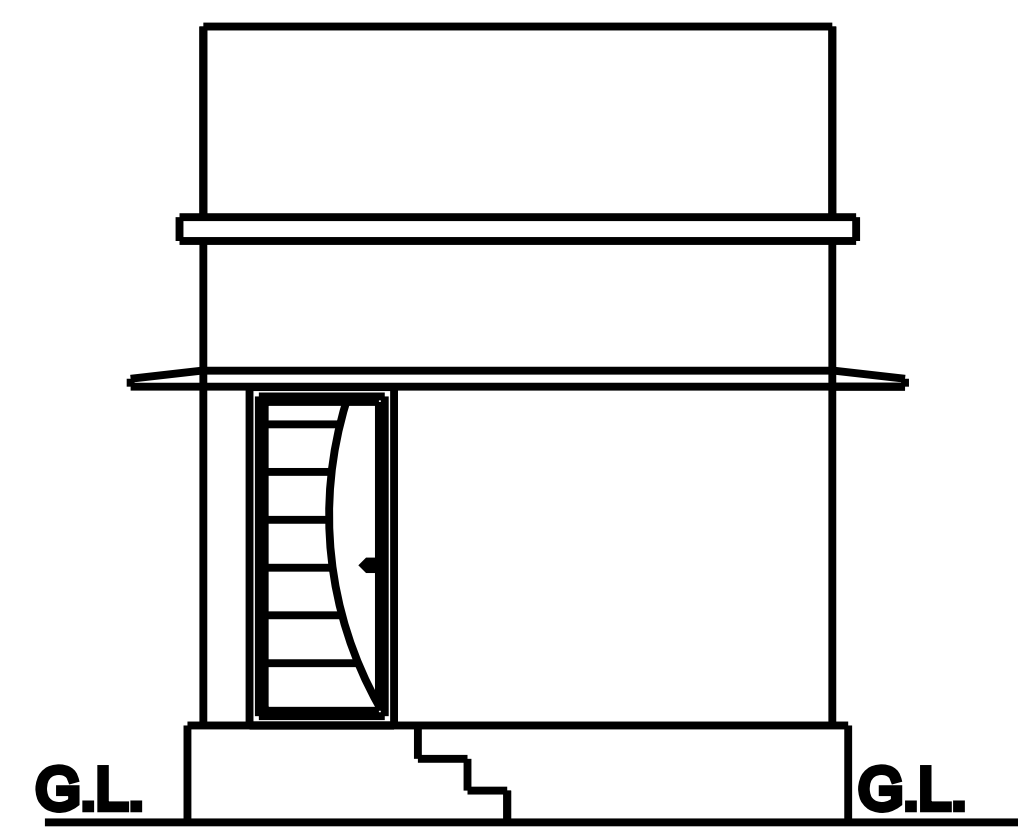


ELEVATION

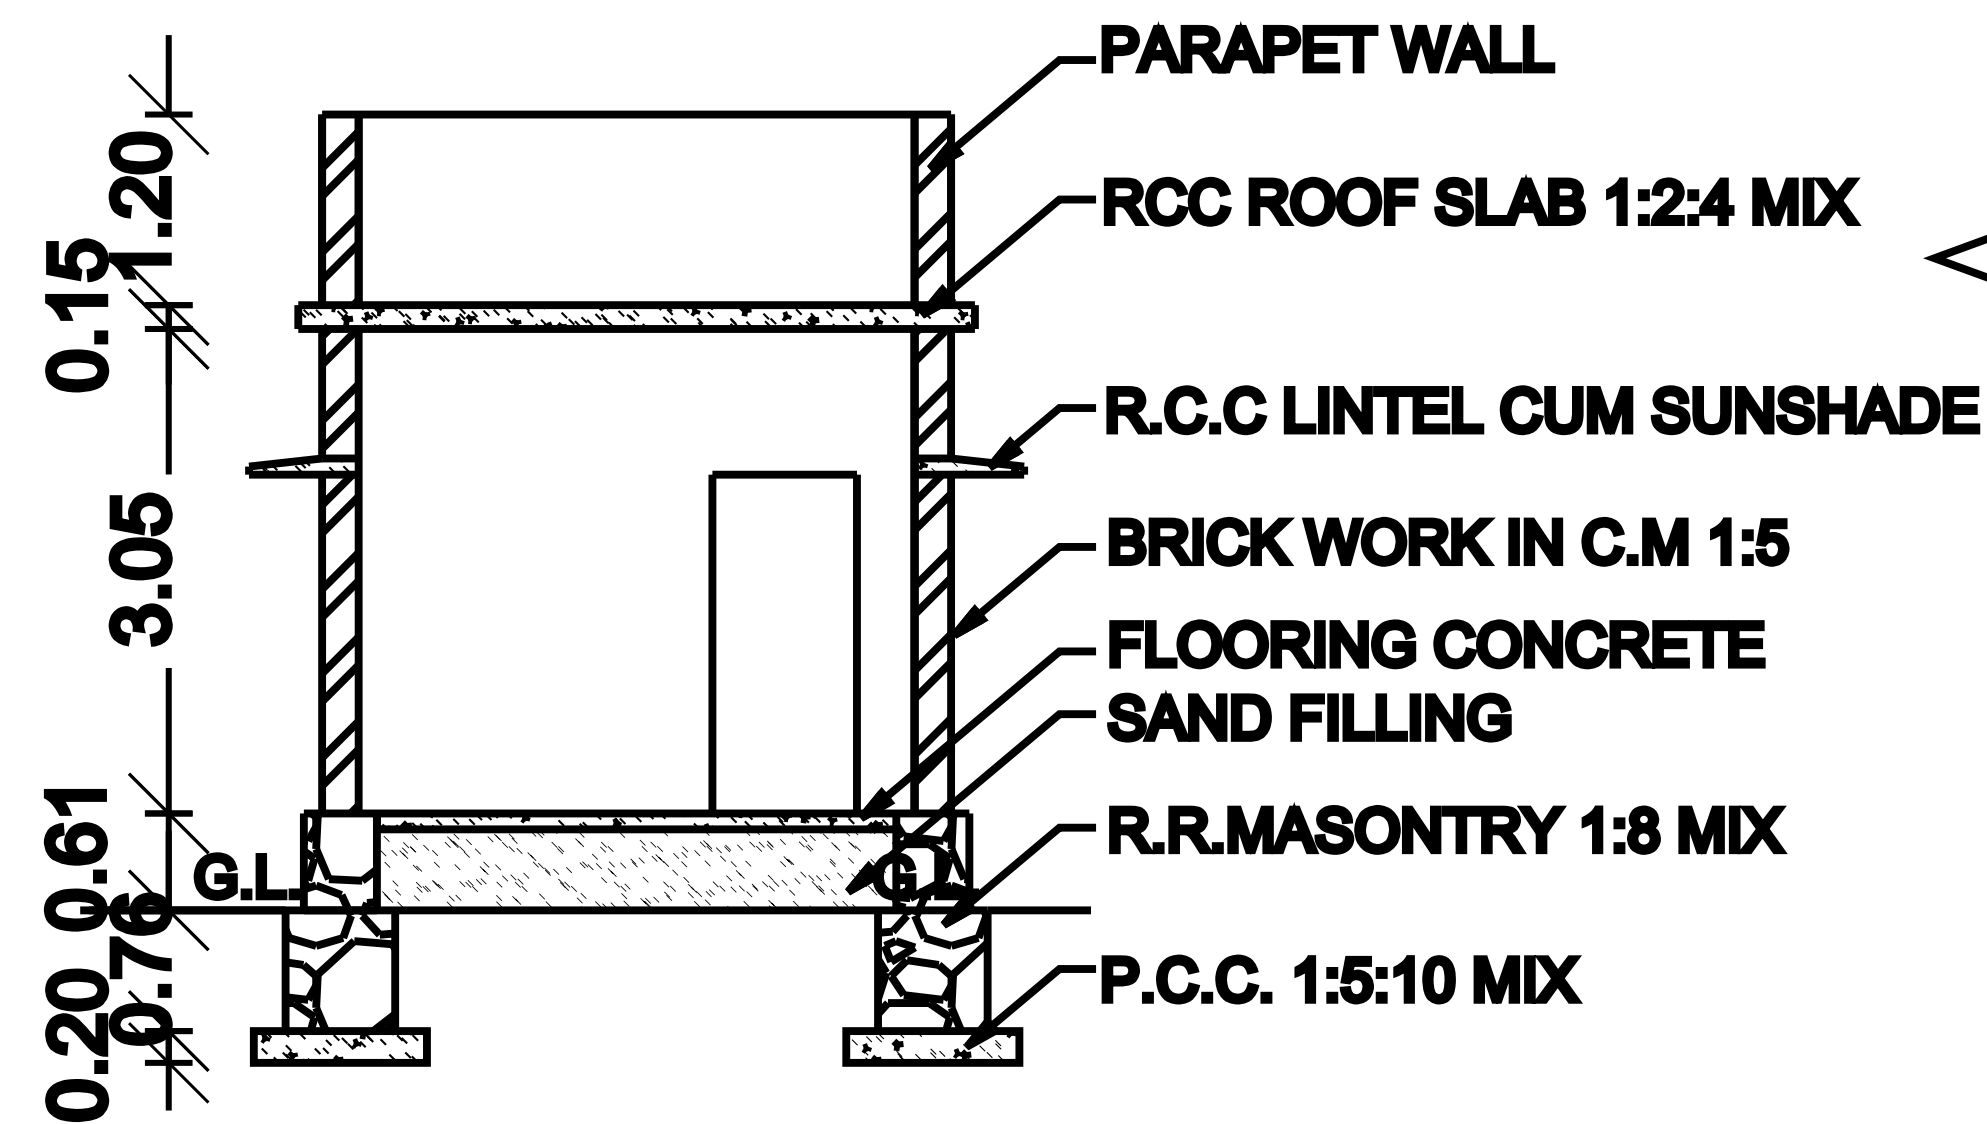

SECTION ON - A B

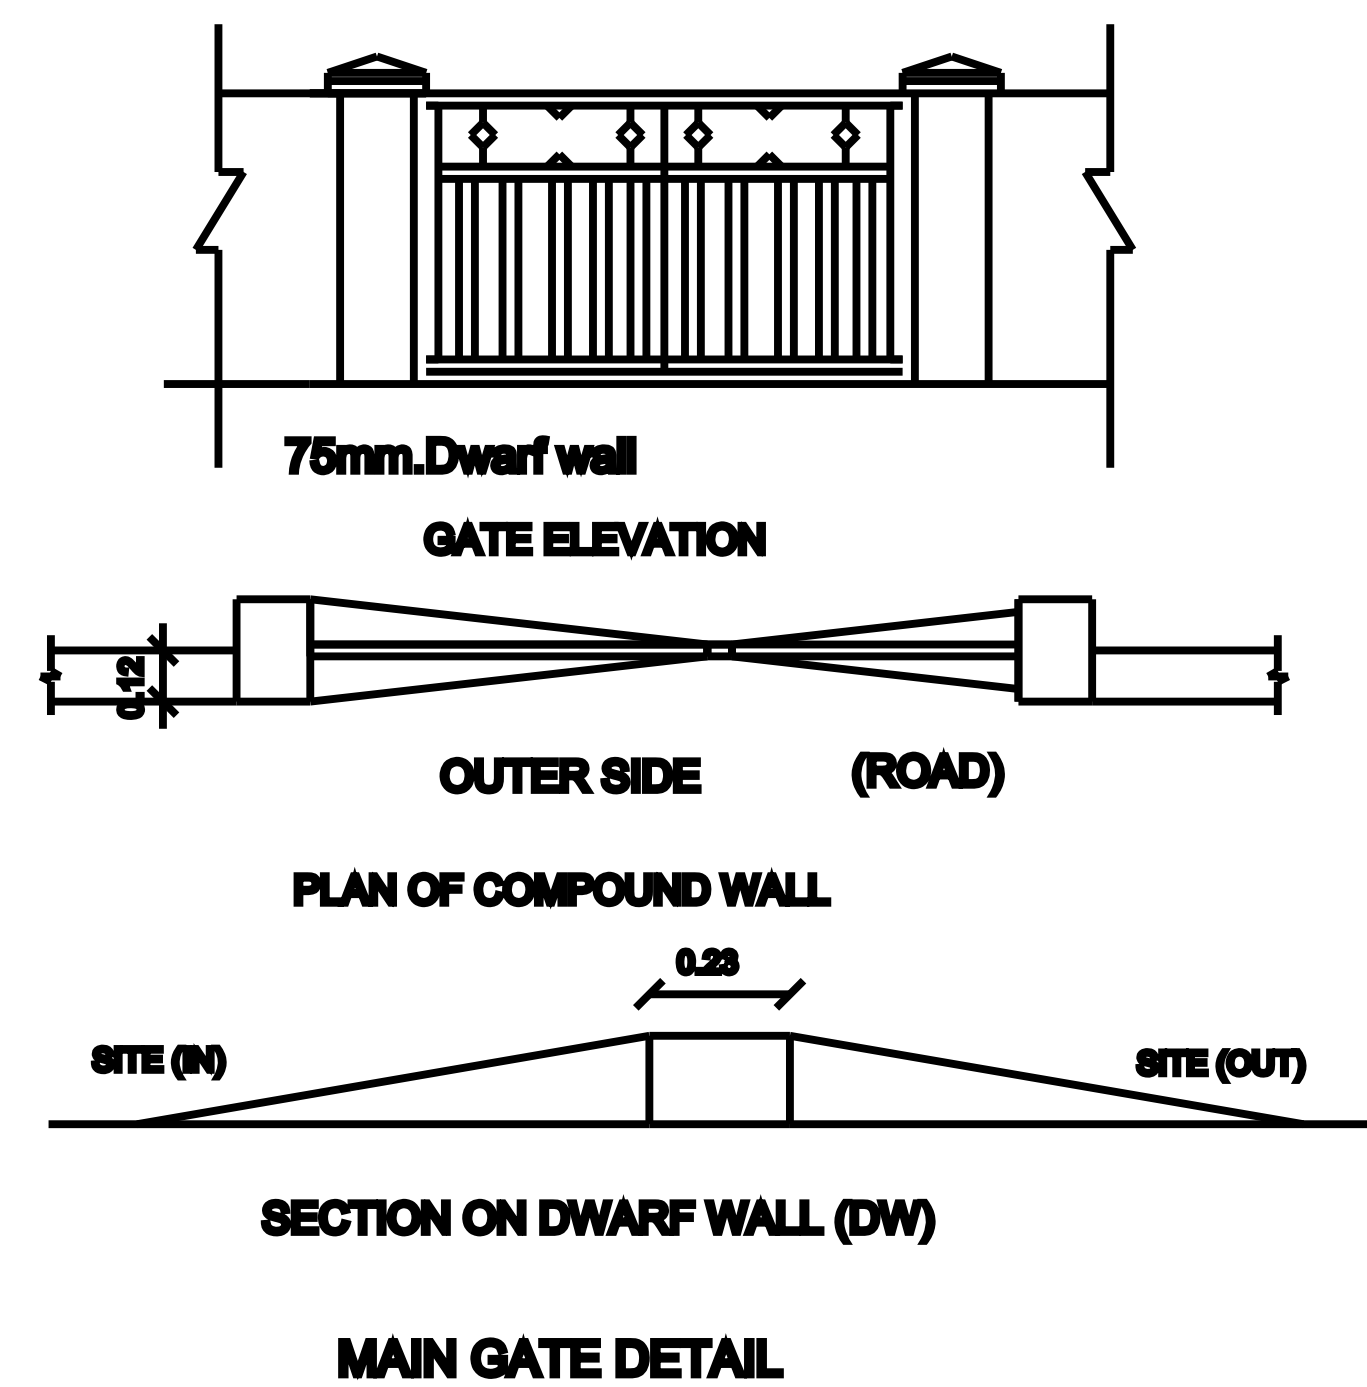


MAIN GATE DETAIL


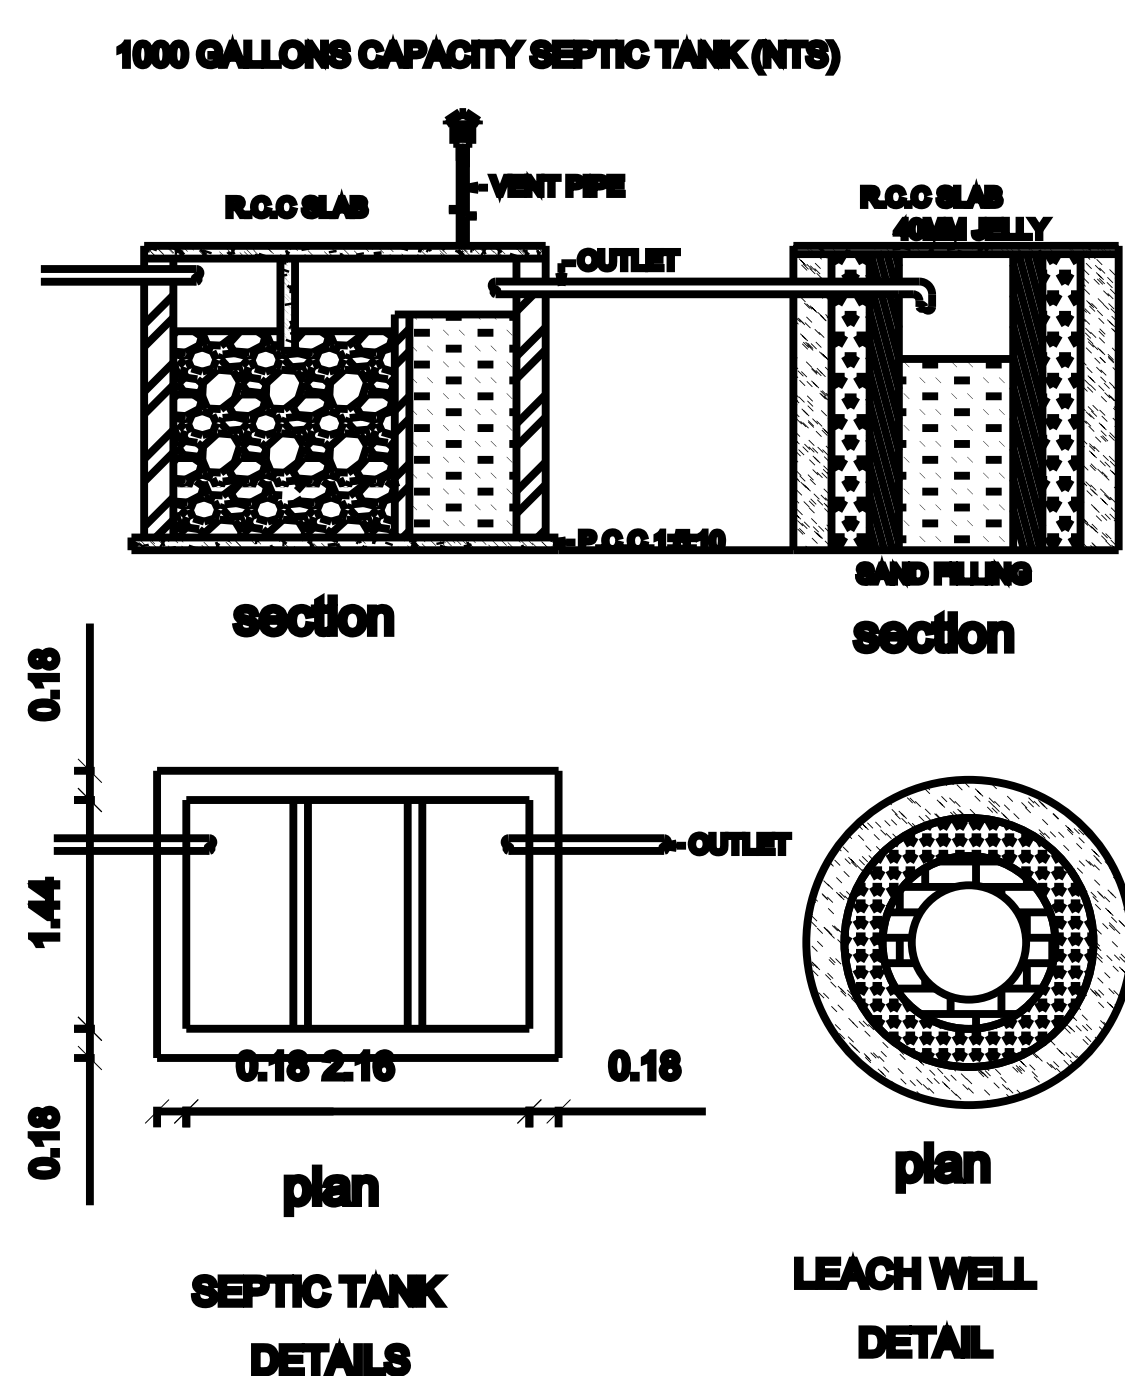


SEPTIC TANK DETAILS


LEACH WELL DETAIL

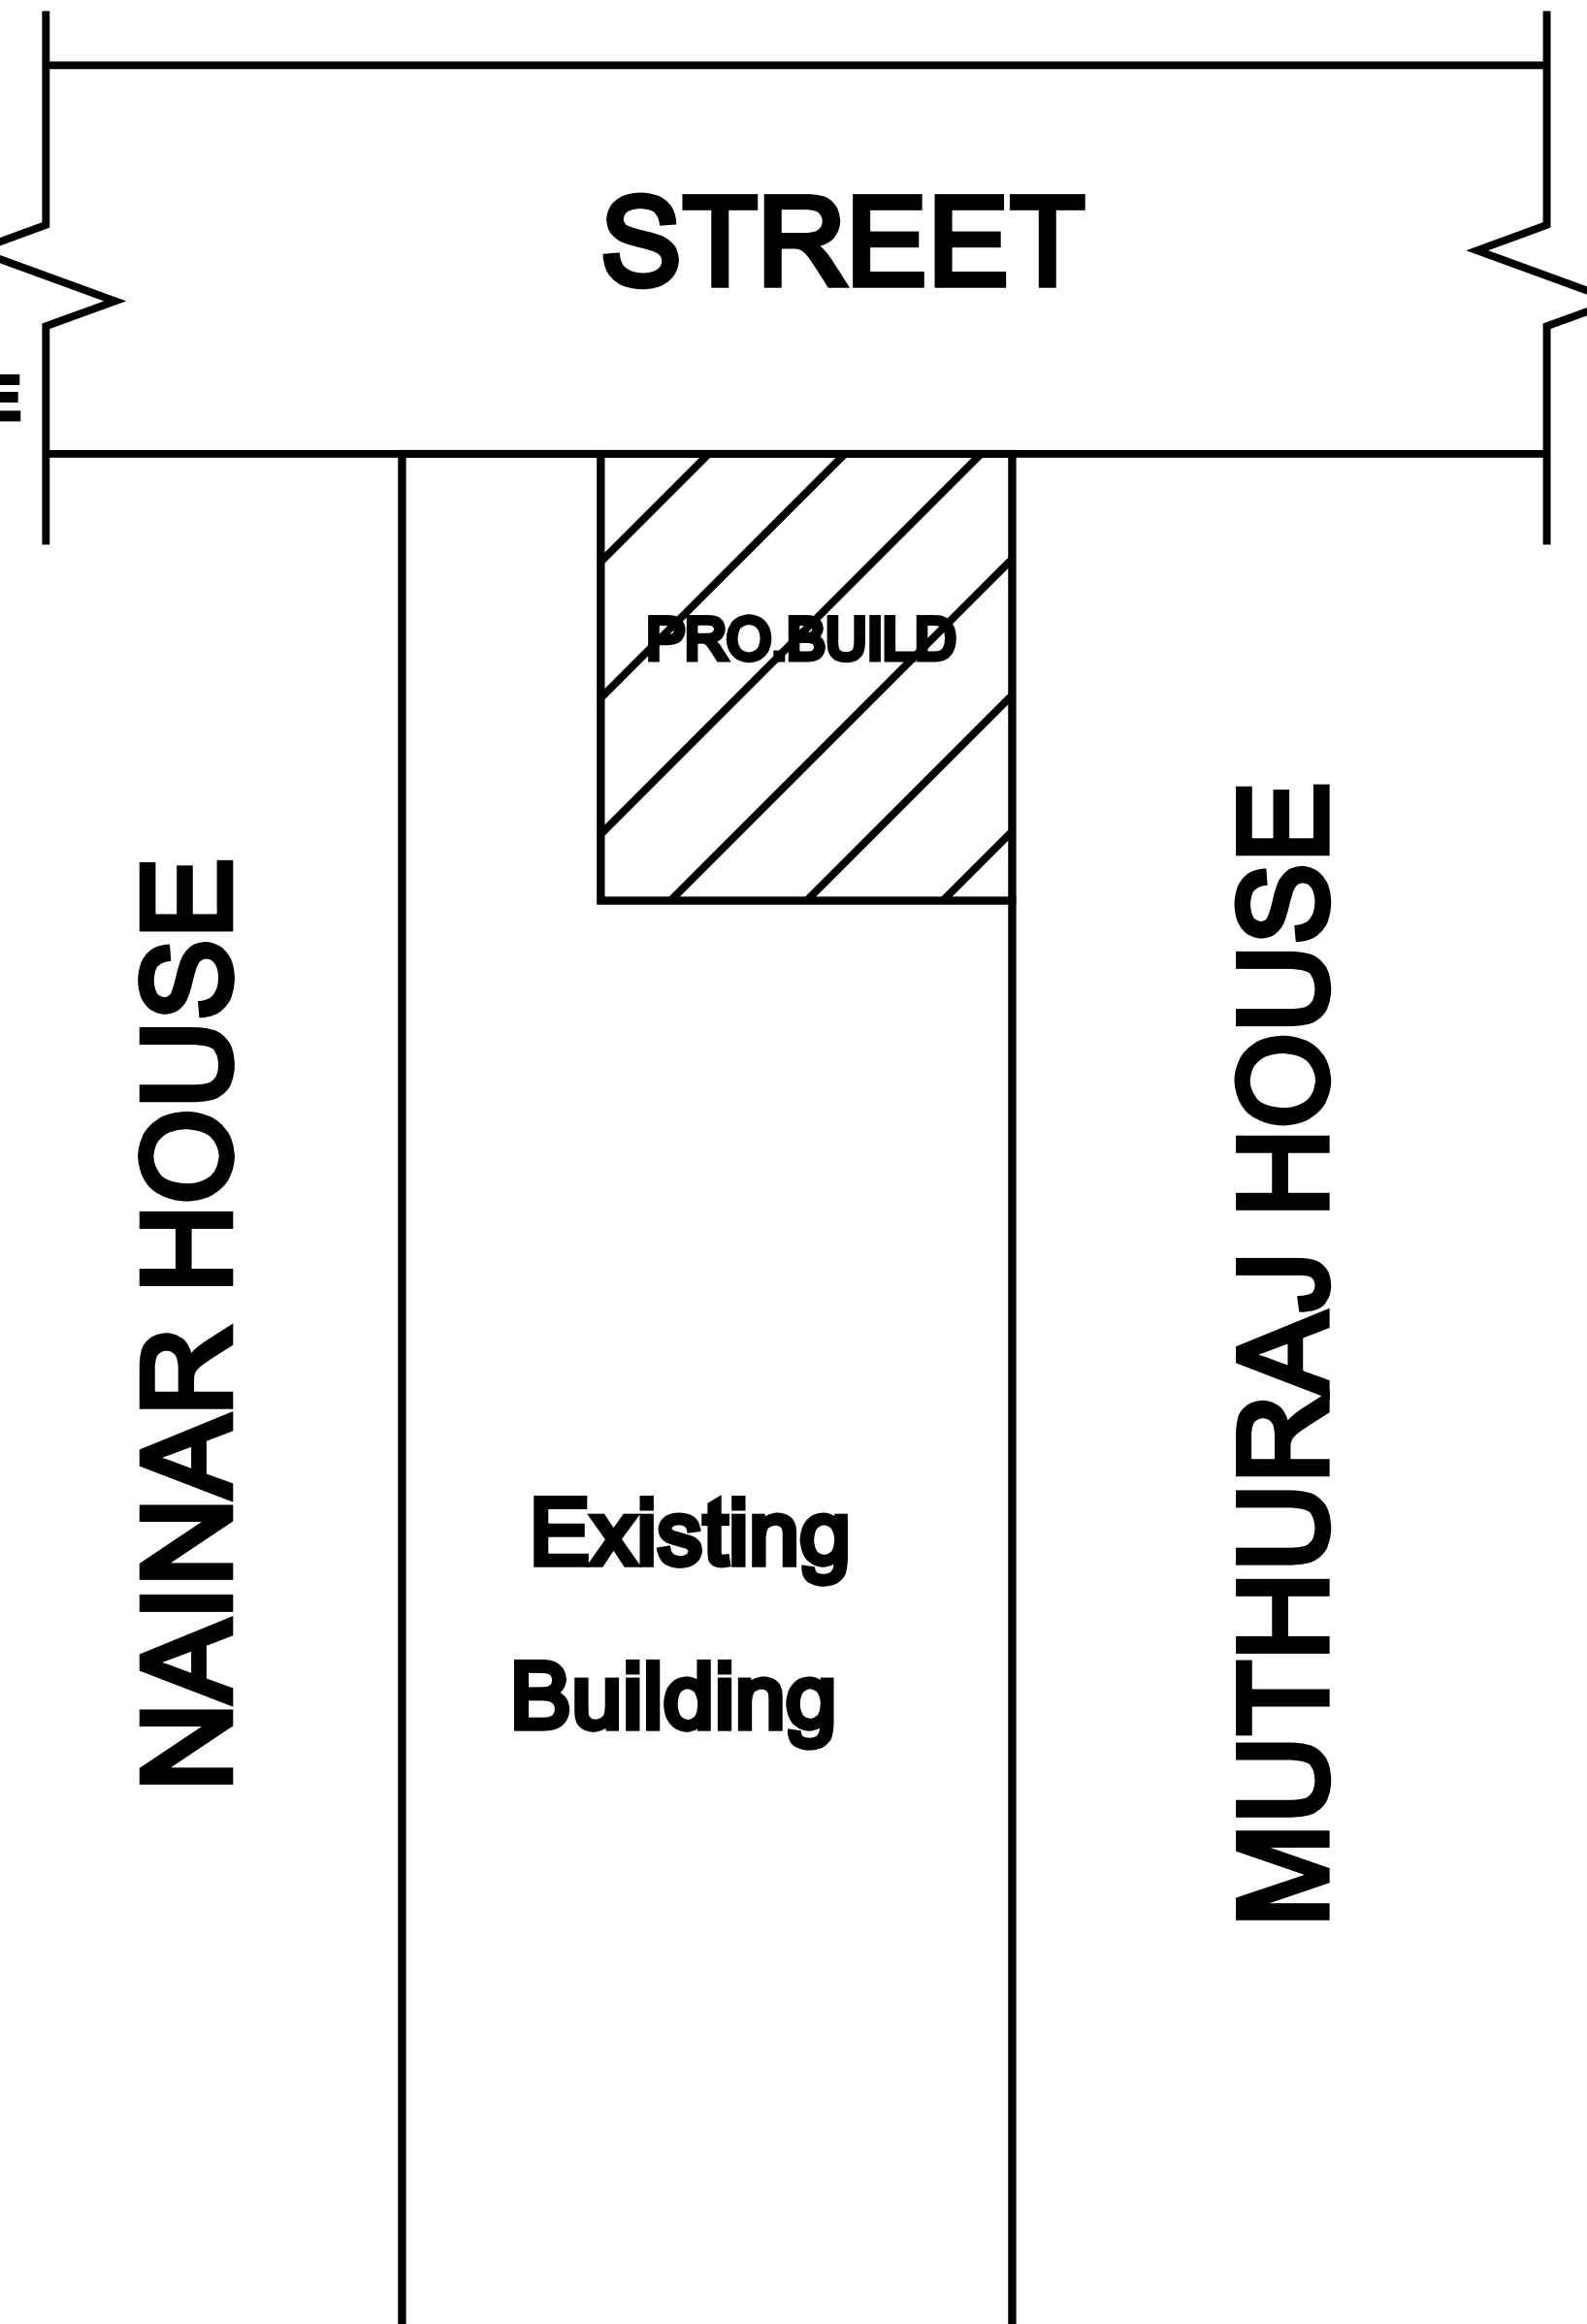


RAJAN HOUSE

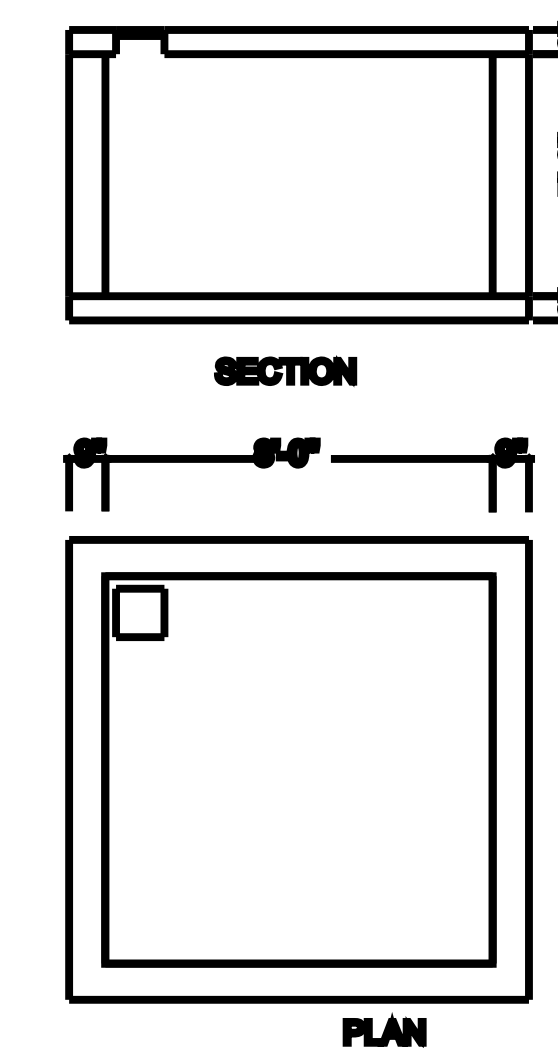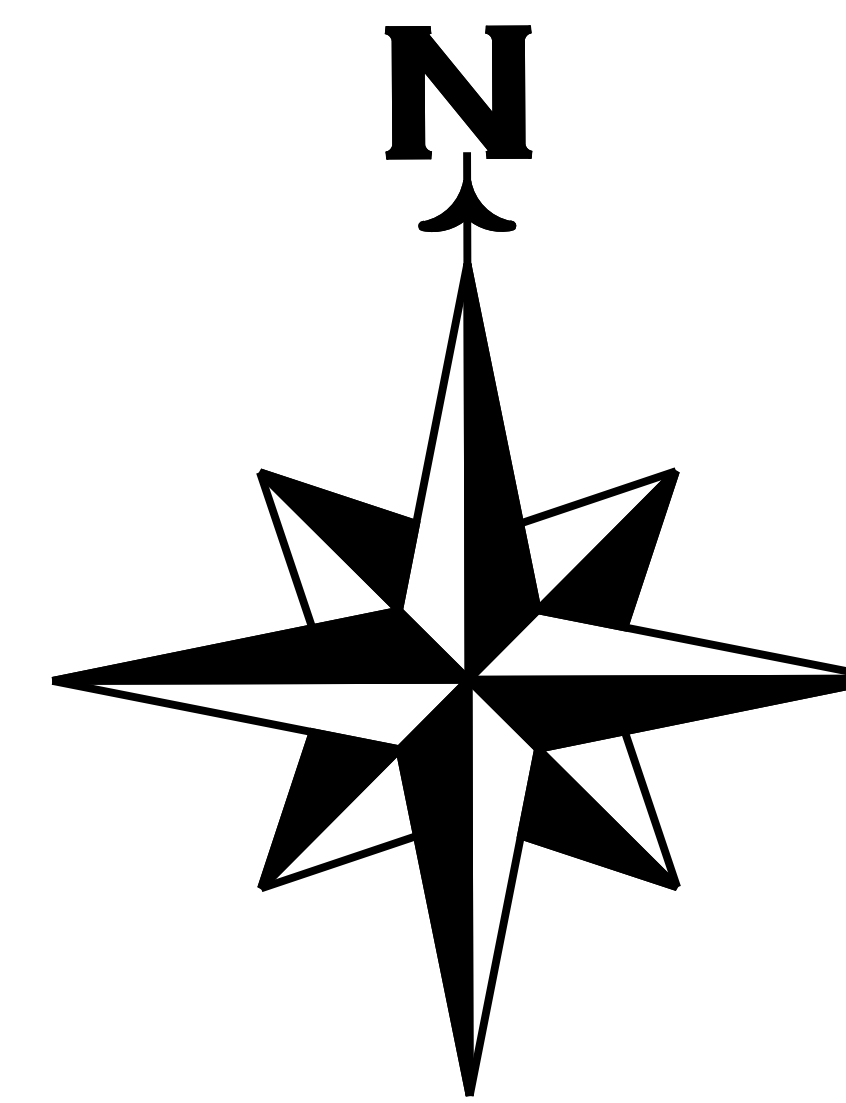


DETAILS OF COLLECTION SUMP FOR RAIN WATER HARVESTING OF ROOF TOP RAIN WATER

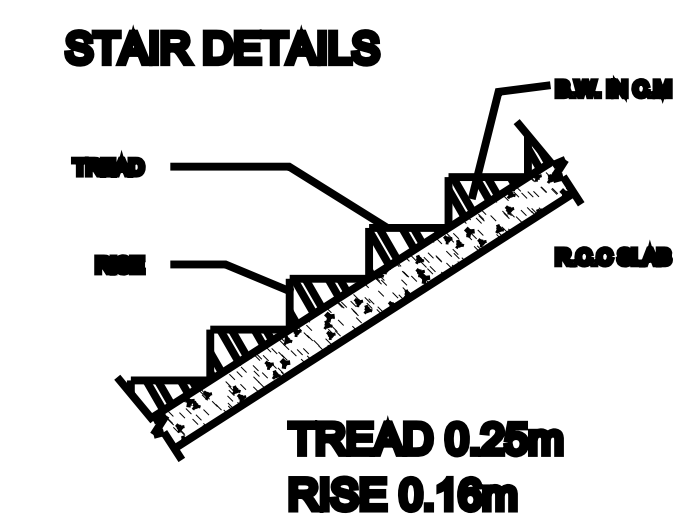

STAIR CASE


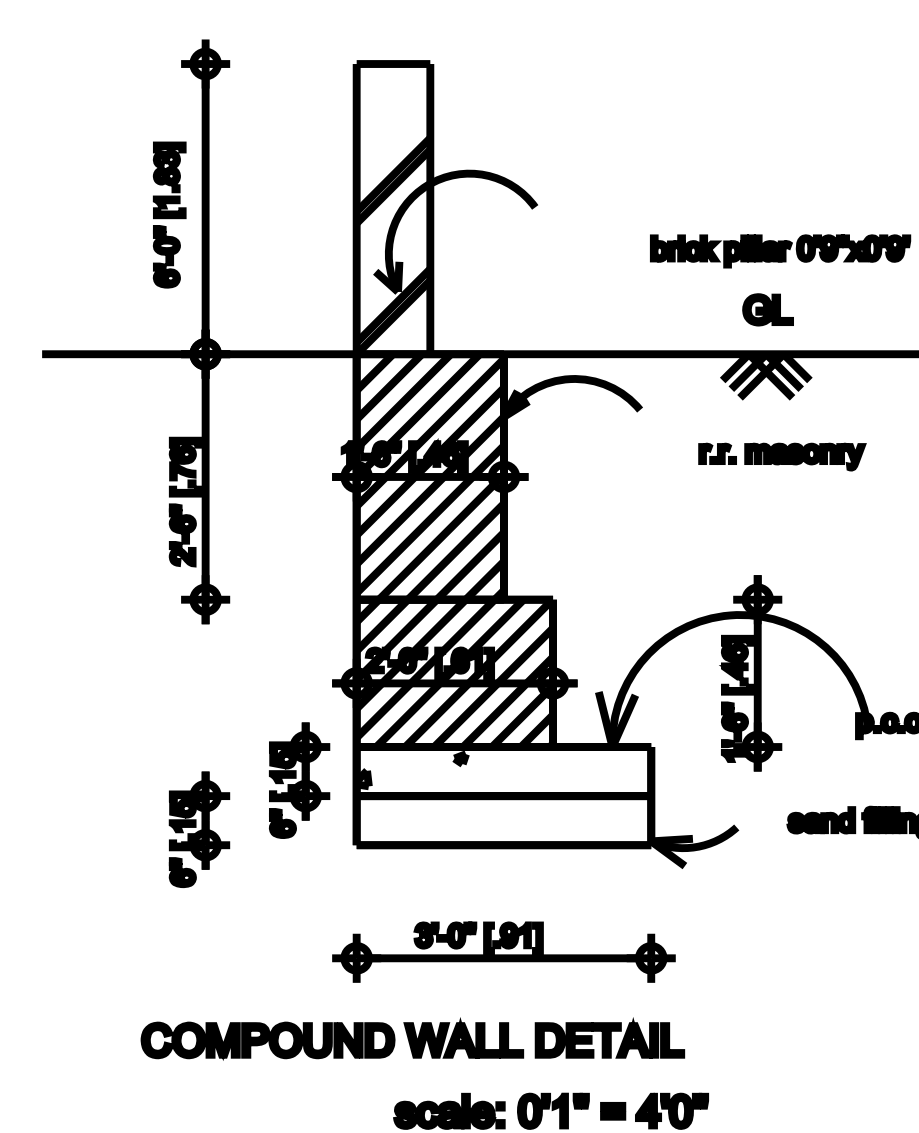


COMPOUND WALL DETAIL
scale: 0'1" = 4'0"

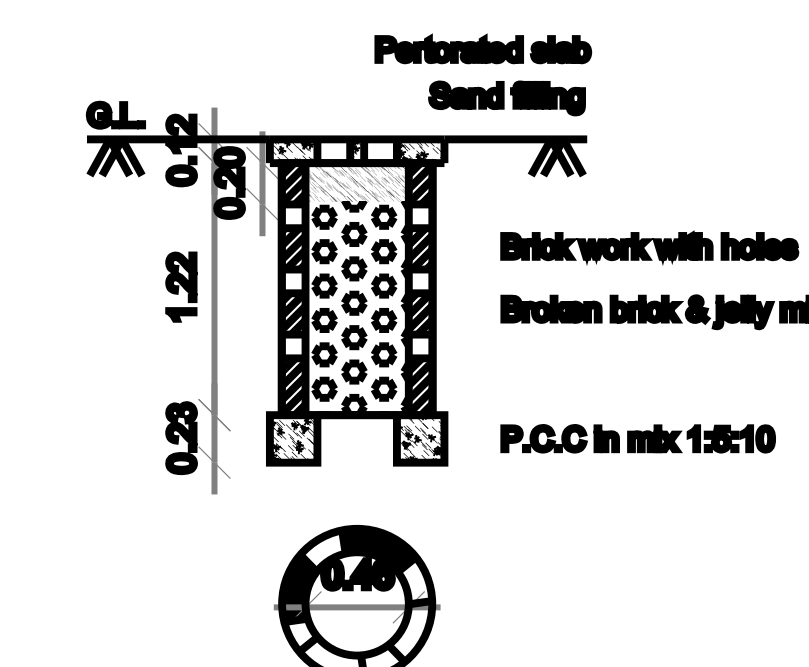

PERCOLATION PIT FOR 30 Sq. m.

(Scale:- 1:50)

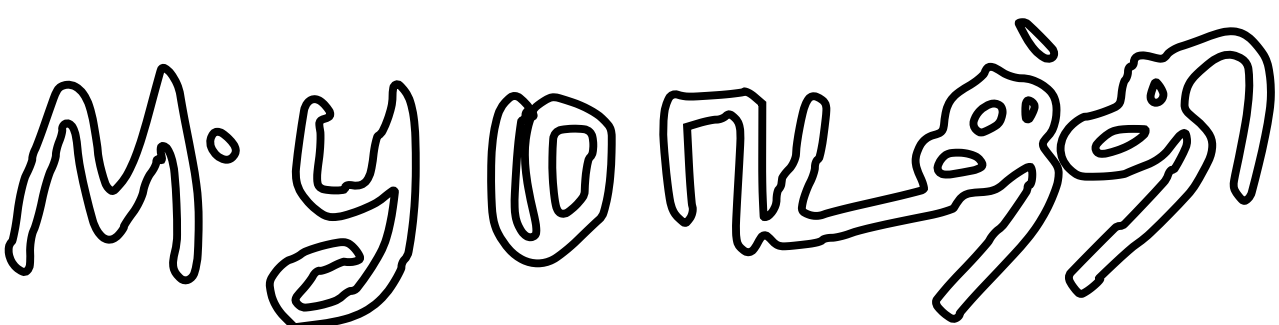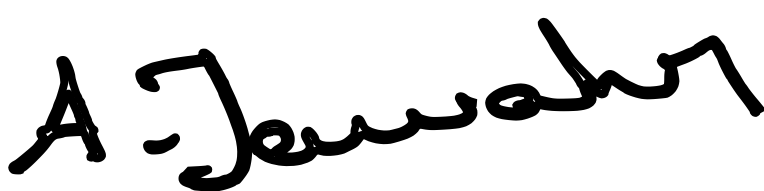SCHEDULE OF JOINERIES			
REF.	DESCRIPTION	SIZE (In metre)	
MD	MAIN DOOR	1.00 x 2.10	
O	OPEN	1.20 x 2.10	
D	DOOR	0.91 x 2.10	
D1	DOOR	0.76 x 2.10	
W1	WINDOW	1.37 x 1.37	
W2	WINDOW	0.91 x 1.37	
V	VENTILATOR	0.76 x 0.76	
AREA DETAIL		SQ.MT	SQ.FT
SITE AREA		48.31	520.00
EXISTING BUILDING			
PINTH AREA		40.52	436.16
ADDITIONAL BUILDING			
PROSED PINTH AREA		7.74	83.31
TOTAL PLINTH AREA		48.26	519.47
SCALE 1:100 ALL DIMENSIONS ARE IN METER			
 APPLICANT SIGNATURE :			
 Er. A.Maria Pani Jawahar ,B.E., REGISTERED ENGINEER - GRADE - III TIRUNELVELI DISTRICT / REG . NO : TNV / PROF / 28 / 2023 JAWAHAR BUILDING CONSULTANCY , 90 , MAIN STREET , SINGAMPARAI - 627601. CELL : 8148019096 , ENGINEER :			