


PLAN SHOWING THE PROPOSED CONSTRUCTION OF FARM HOUSE BUILDING IN
S.NO:160/1A,THADIYAVARAM VILLAGE,ATCHAMPATTI PANCHAYAT,MANUR UNION,
TIRUNELVELI DISTRICT.

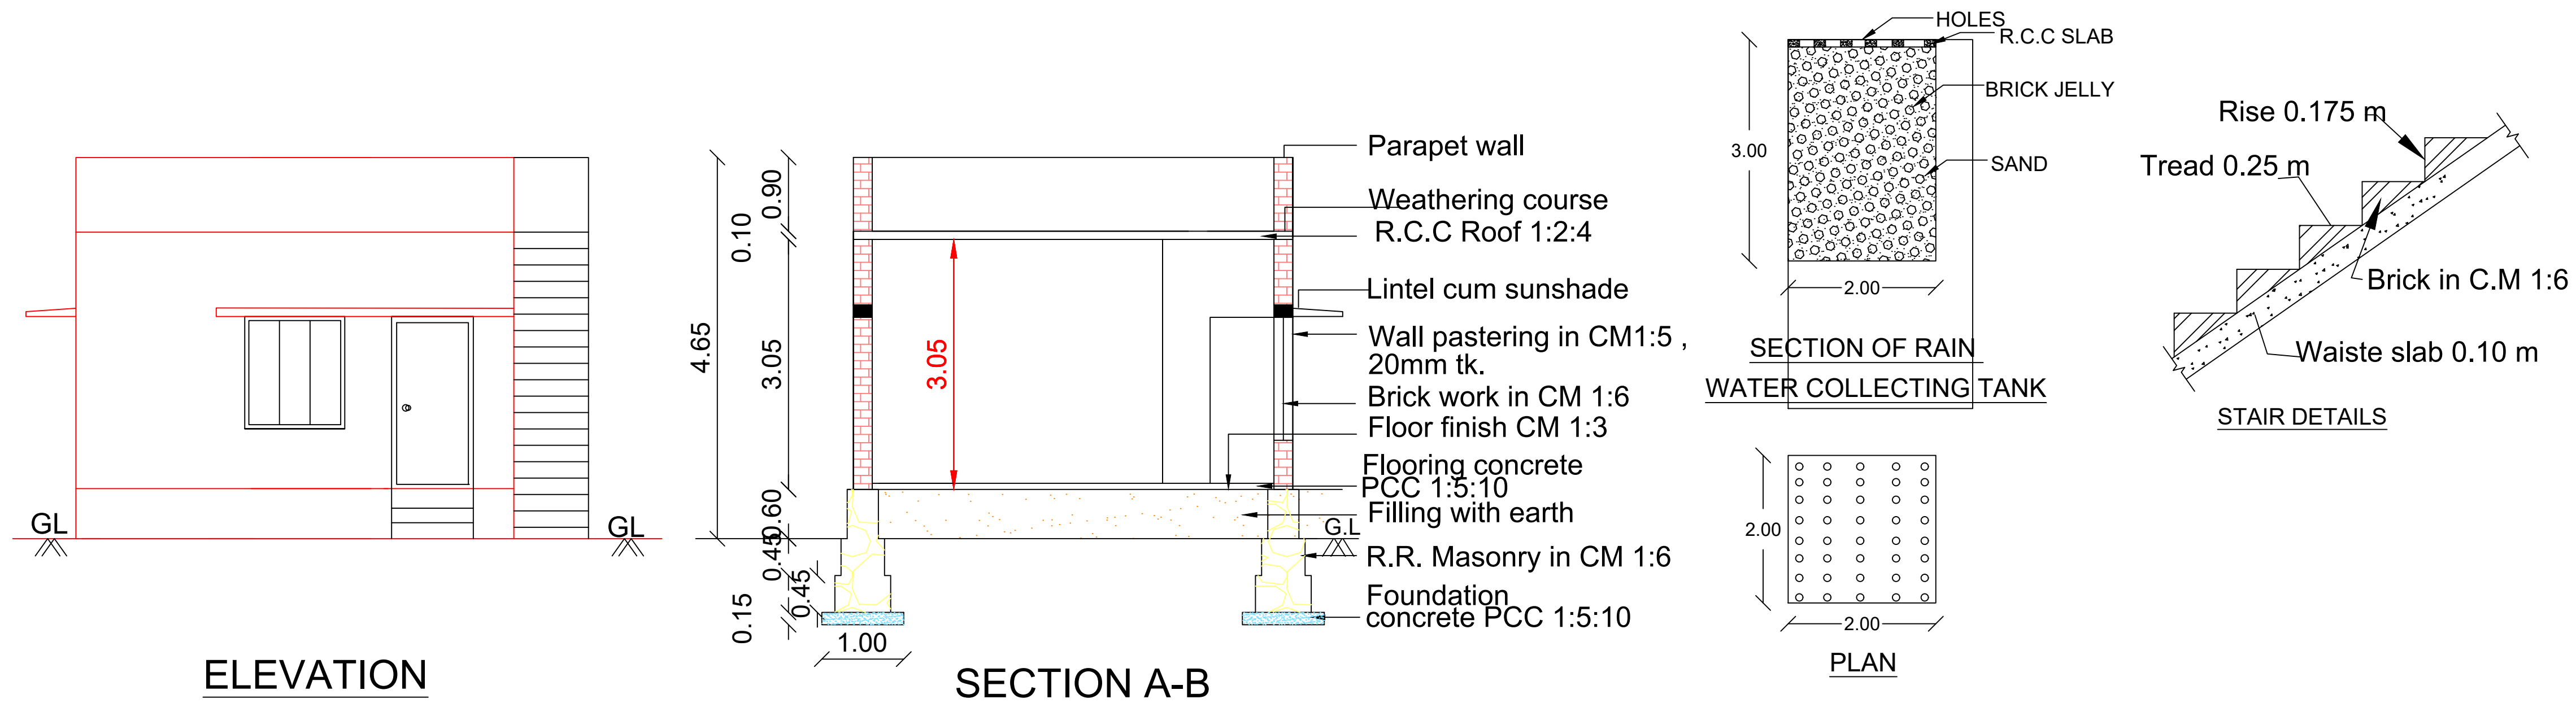

NOTE :-

All dimensions are in metre

Waste water to be used in garden.

Rain water Harvest well provided in site.


Exhaust fan provided in kitchen

Chimney to be provided over the kitchen

Cantilever open staircase provided

Solar system water tank to be provided.

'U' Traps provided in septictank
prevent curb breeding of mosquitoes.

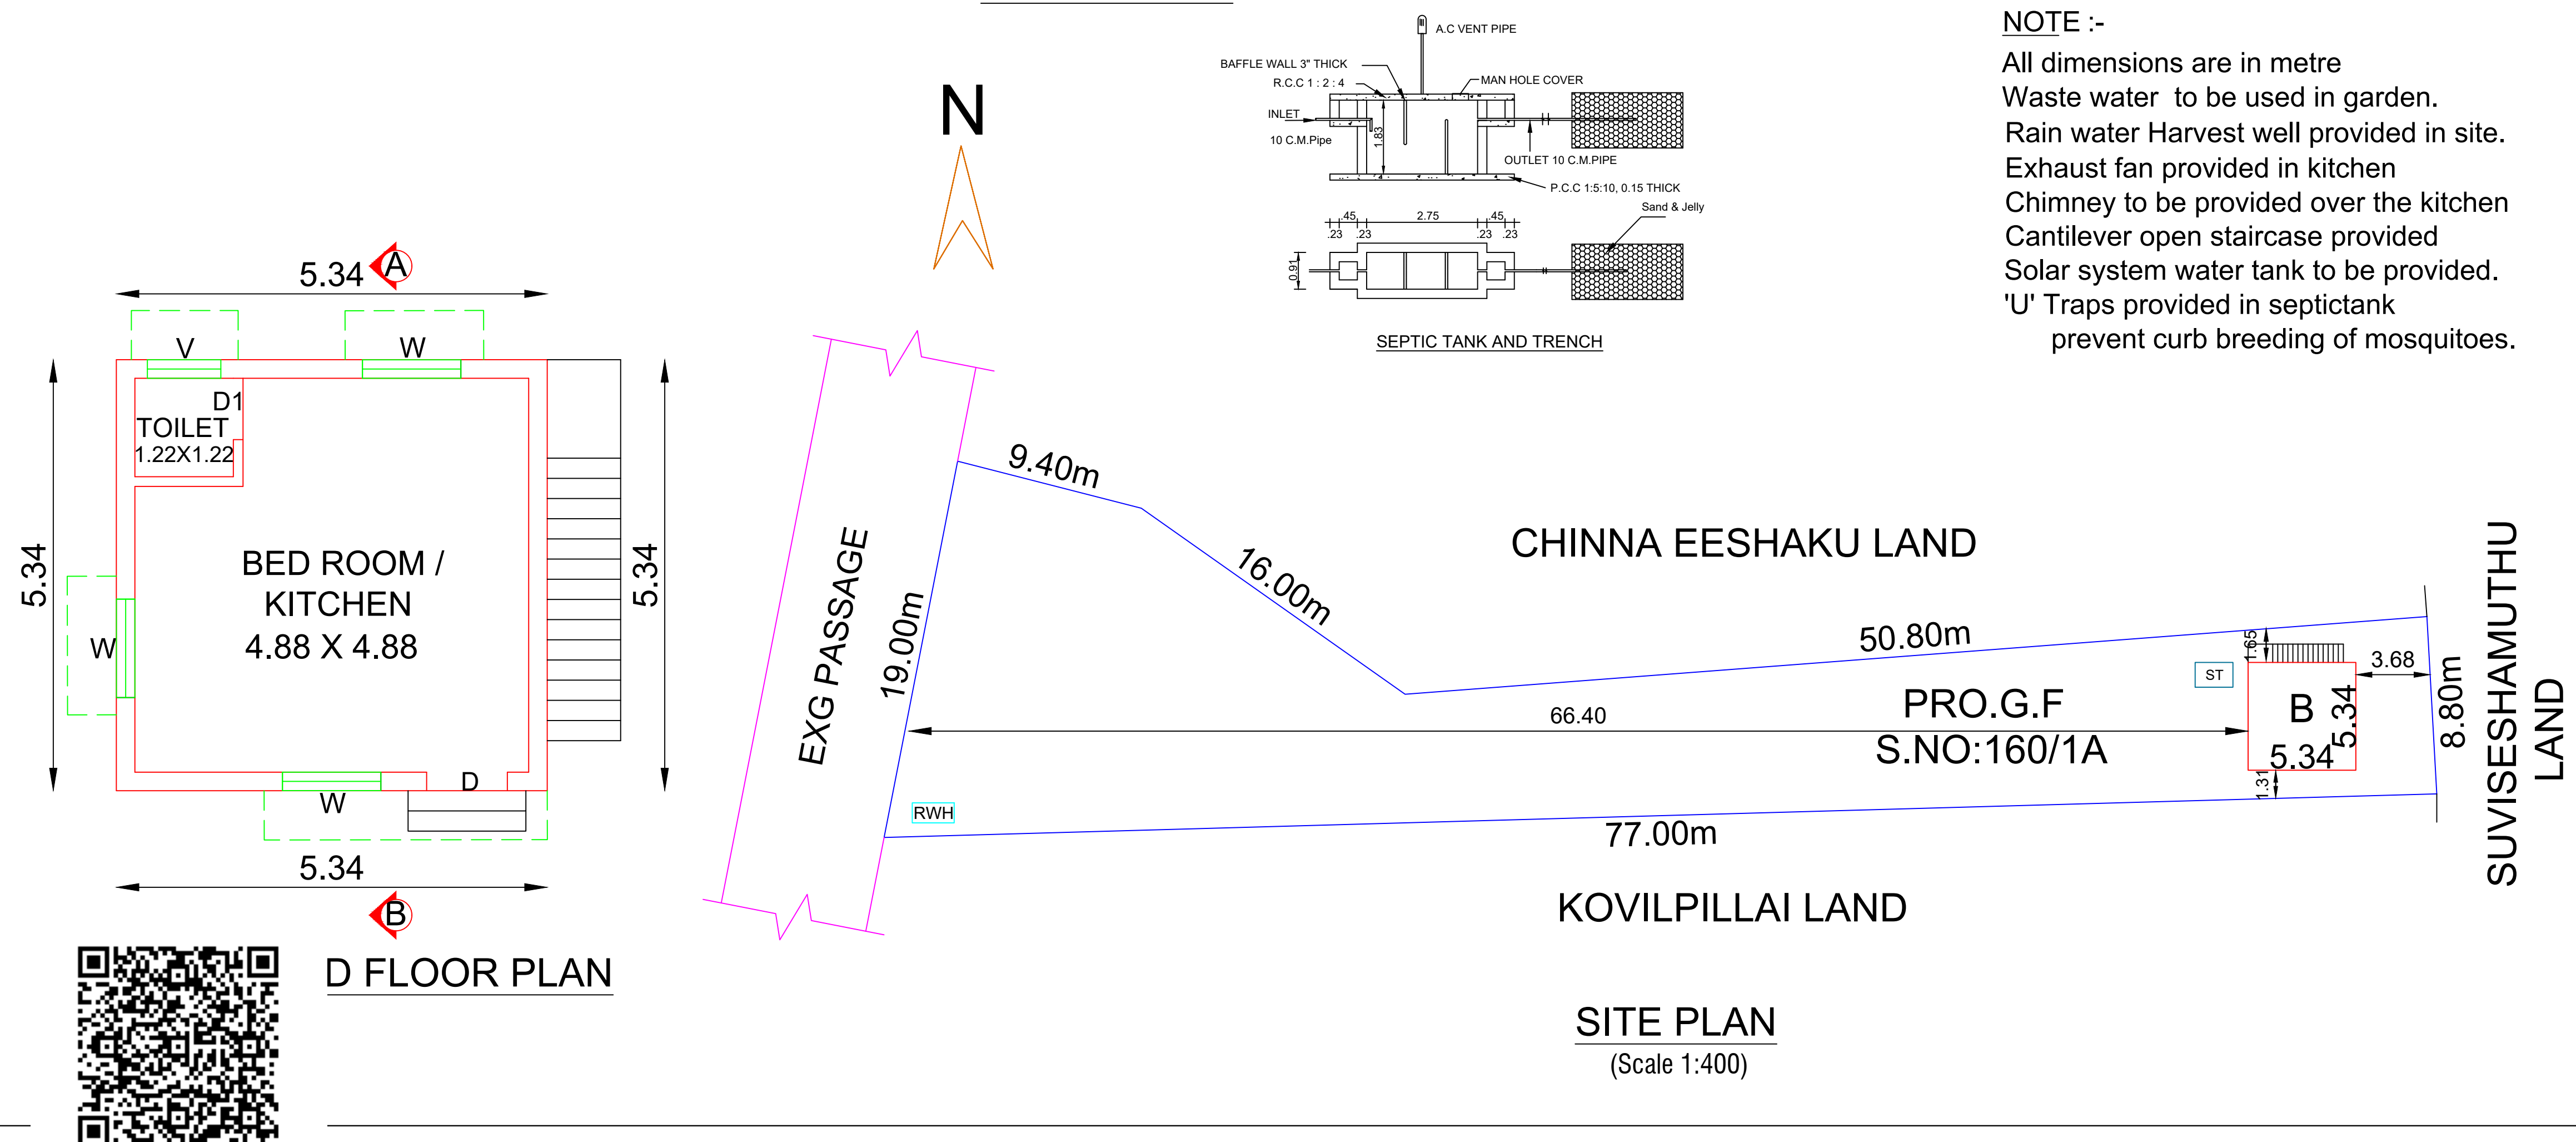

OFFICE USE.

NAME OF OWNER: Mr.S.JOSEPH.

Area details	Sq.M	Sq.Ft
Applicant site area	650.00	6996.60
Proposed G.F Area	28.52	307.00
Open space	621.48	6689.60

JOINERIES		
D	Door	0.91 X 2.10
D1	Door	0.75 X 2.10
W	Window	1.00 X 1.37
KW	Kitchen Window	1.22 X 0.91
V	Ventilator	0.61 X 0.61

COLOUR REFERENCE	
Site area	
Pro.building	
Exg.road	

APPLICANT:Mr.S.JOSEPH.

Er. B. SELVIN SANTHOSH B.E.,
Registered Engineer Gr - III
Reg. No: 146/LS/2022/00033
SB CONSTRUCTIONS
VSM Anusya Complex
Manur - 627 201
Mobile - 9360604359

ENGINEER