
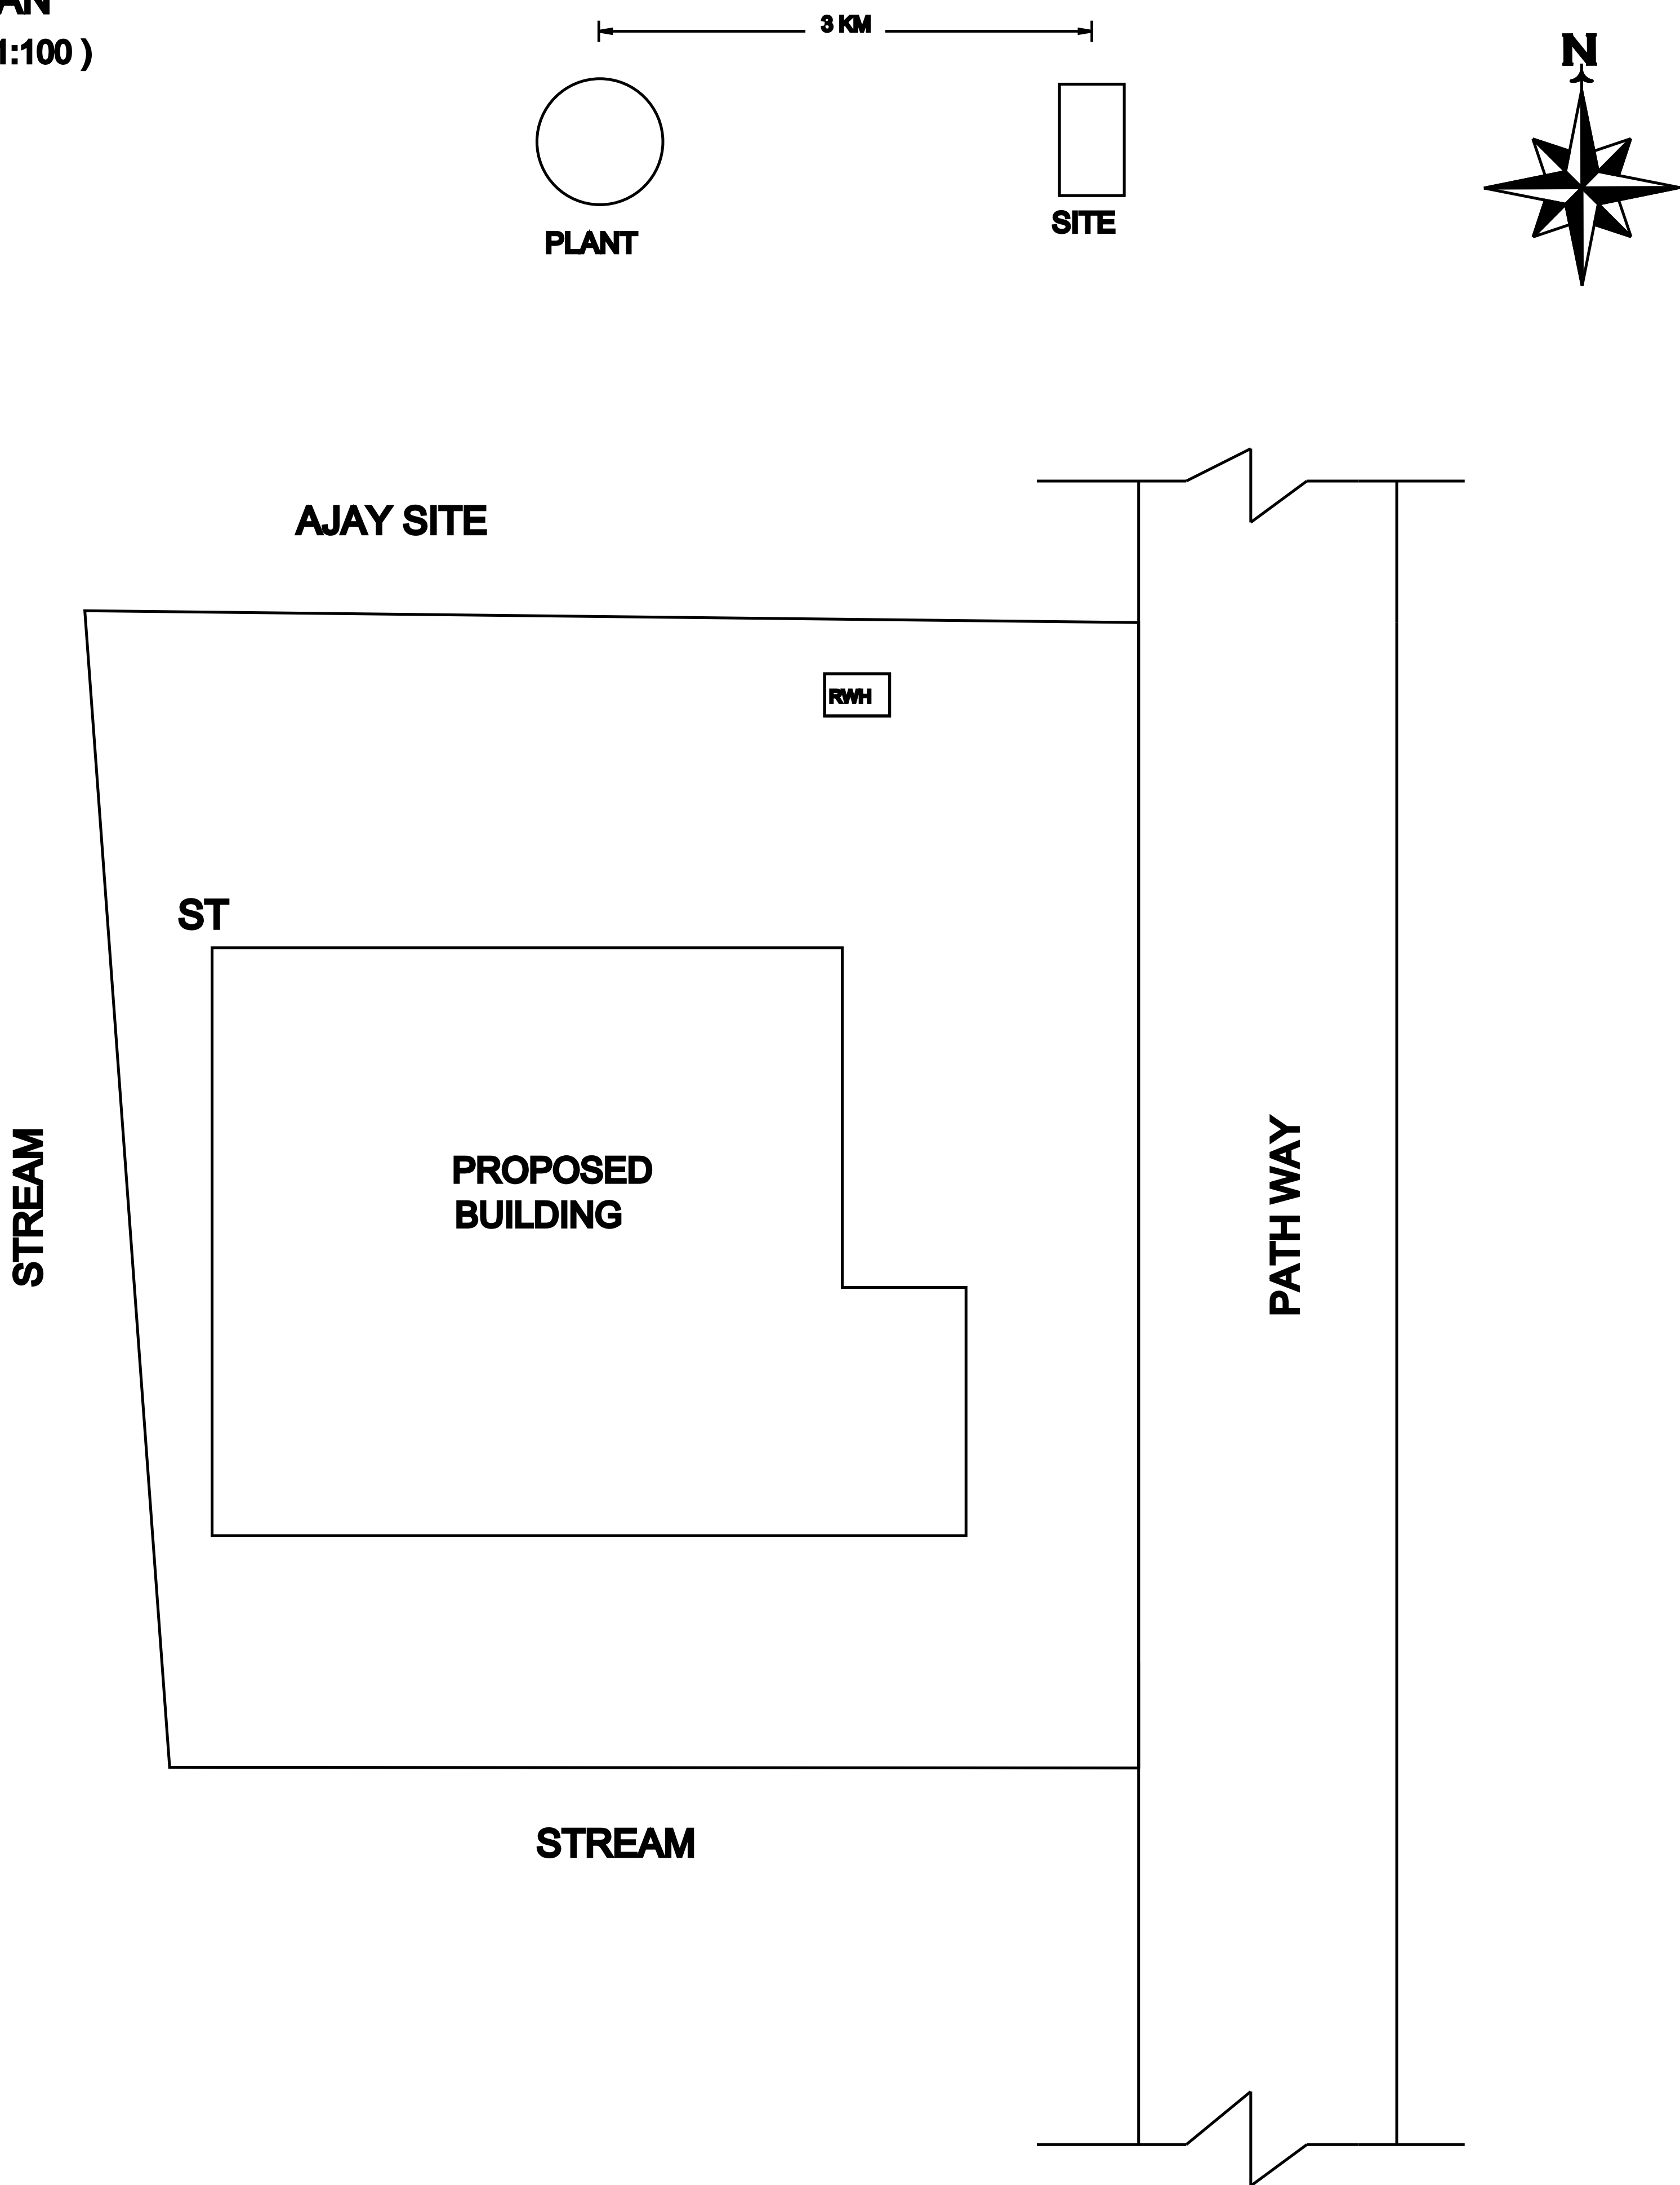
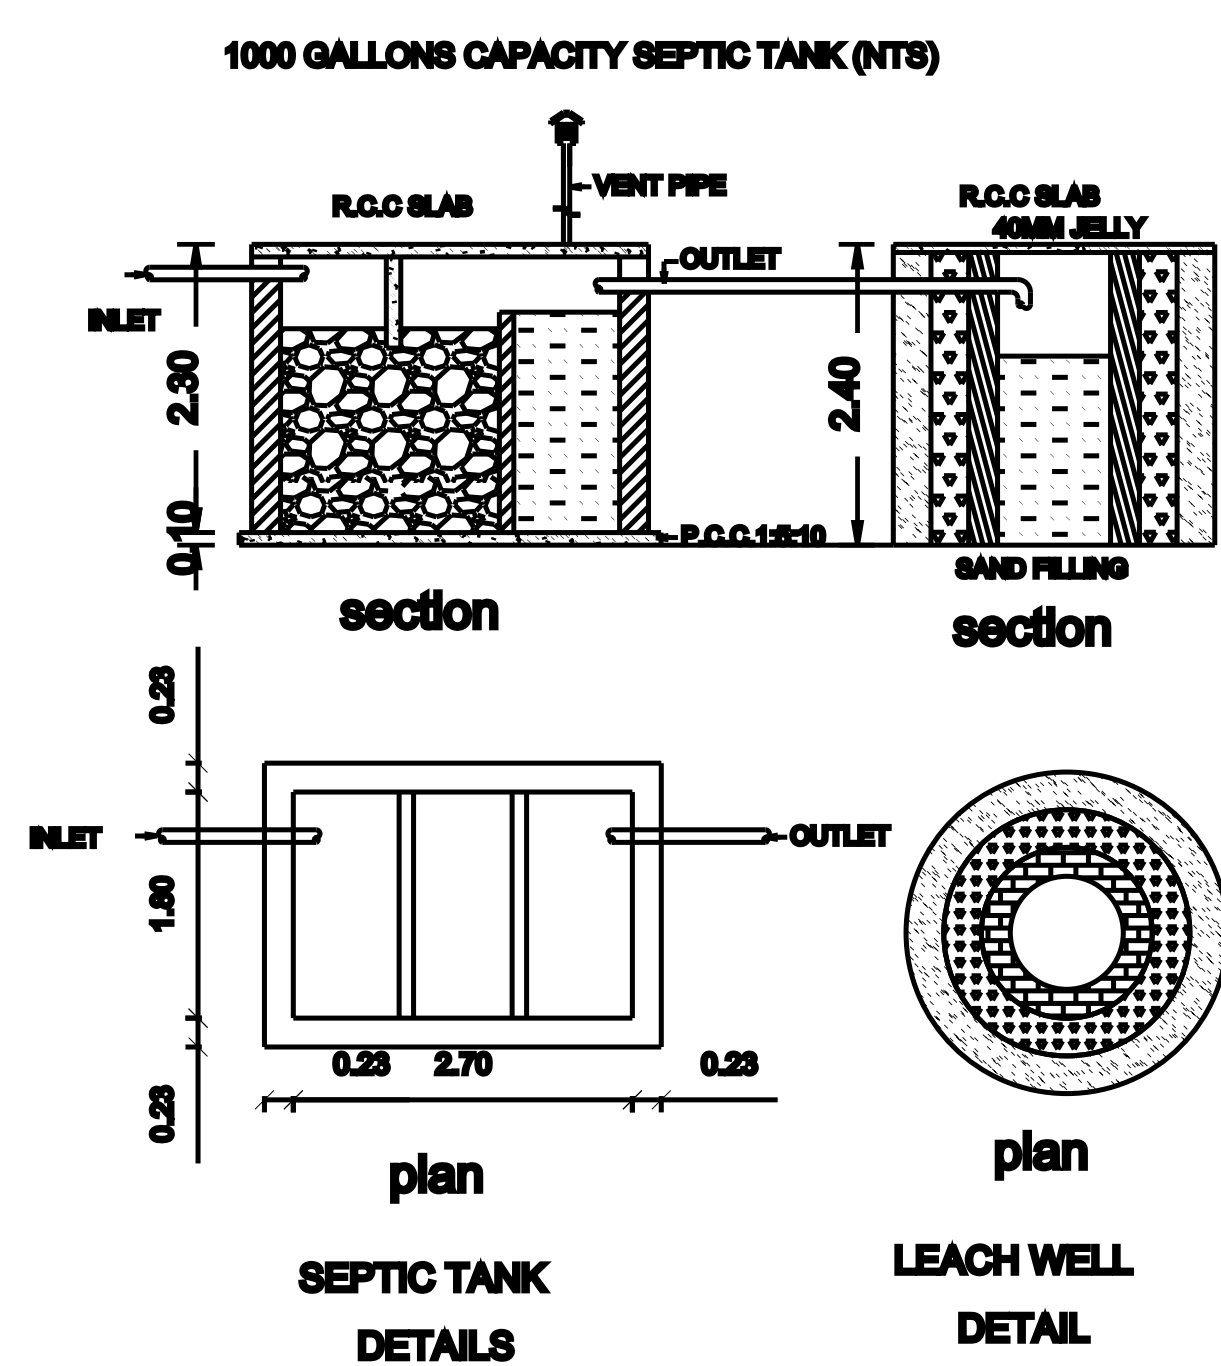
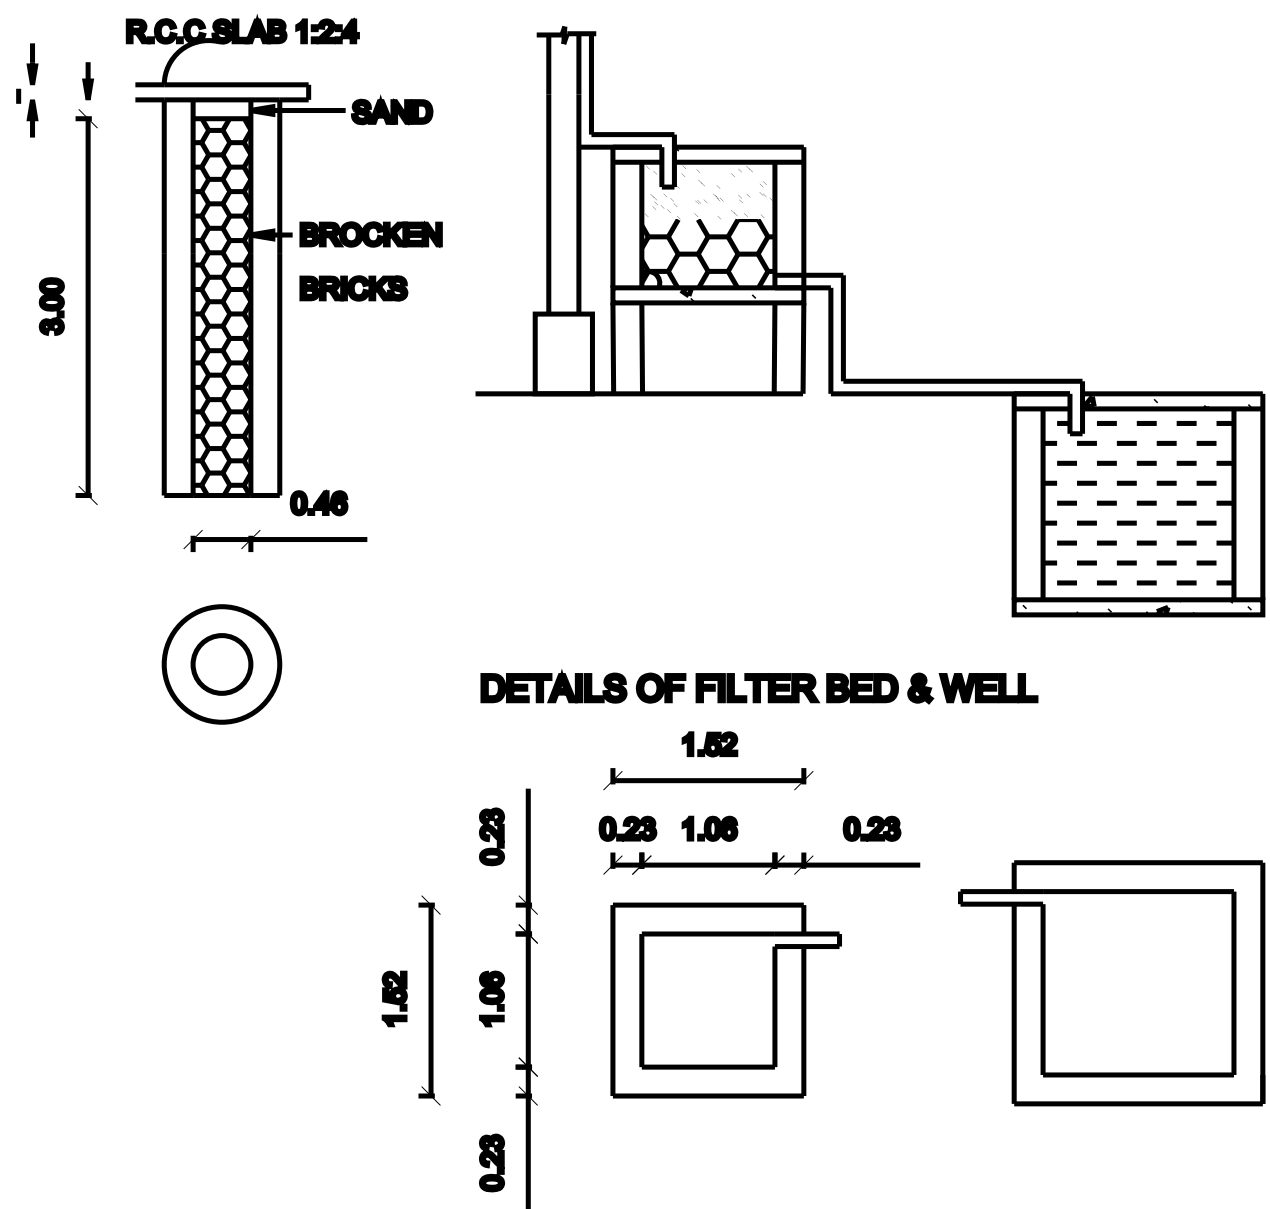
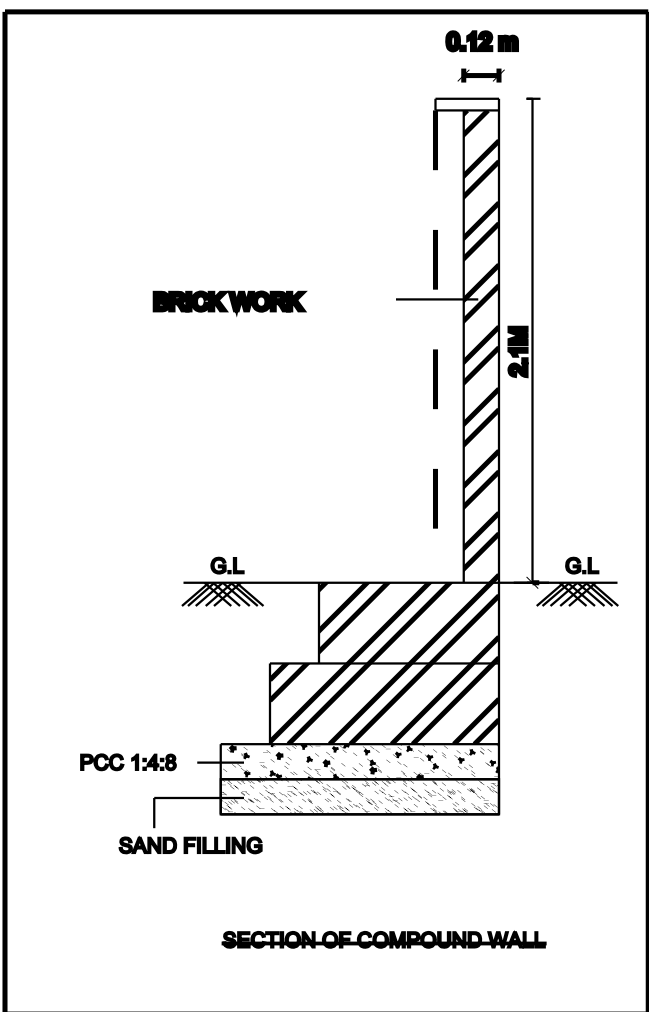
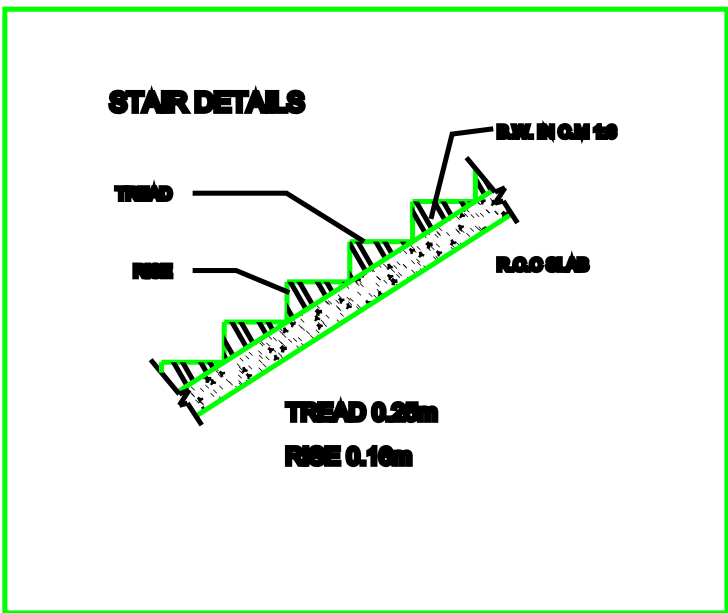
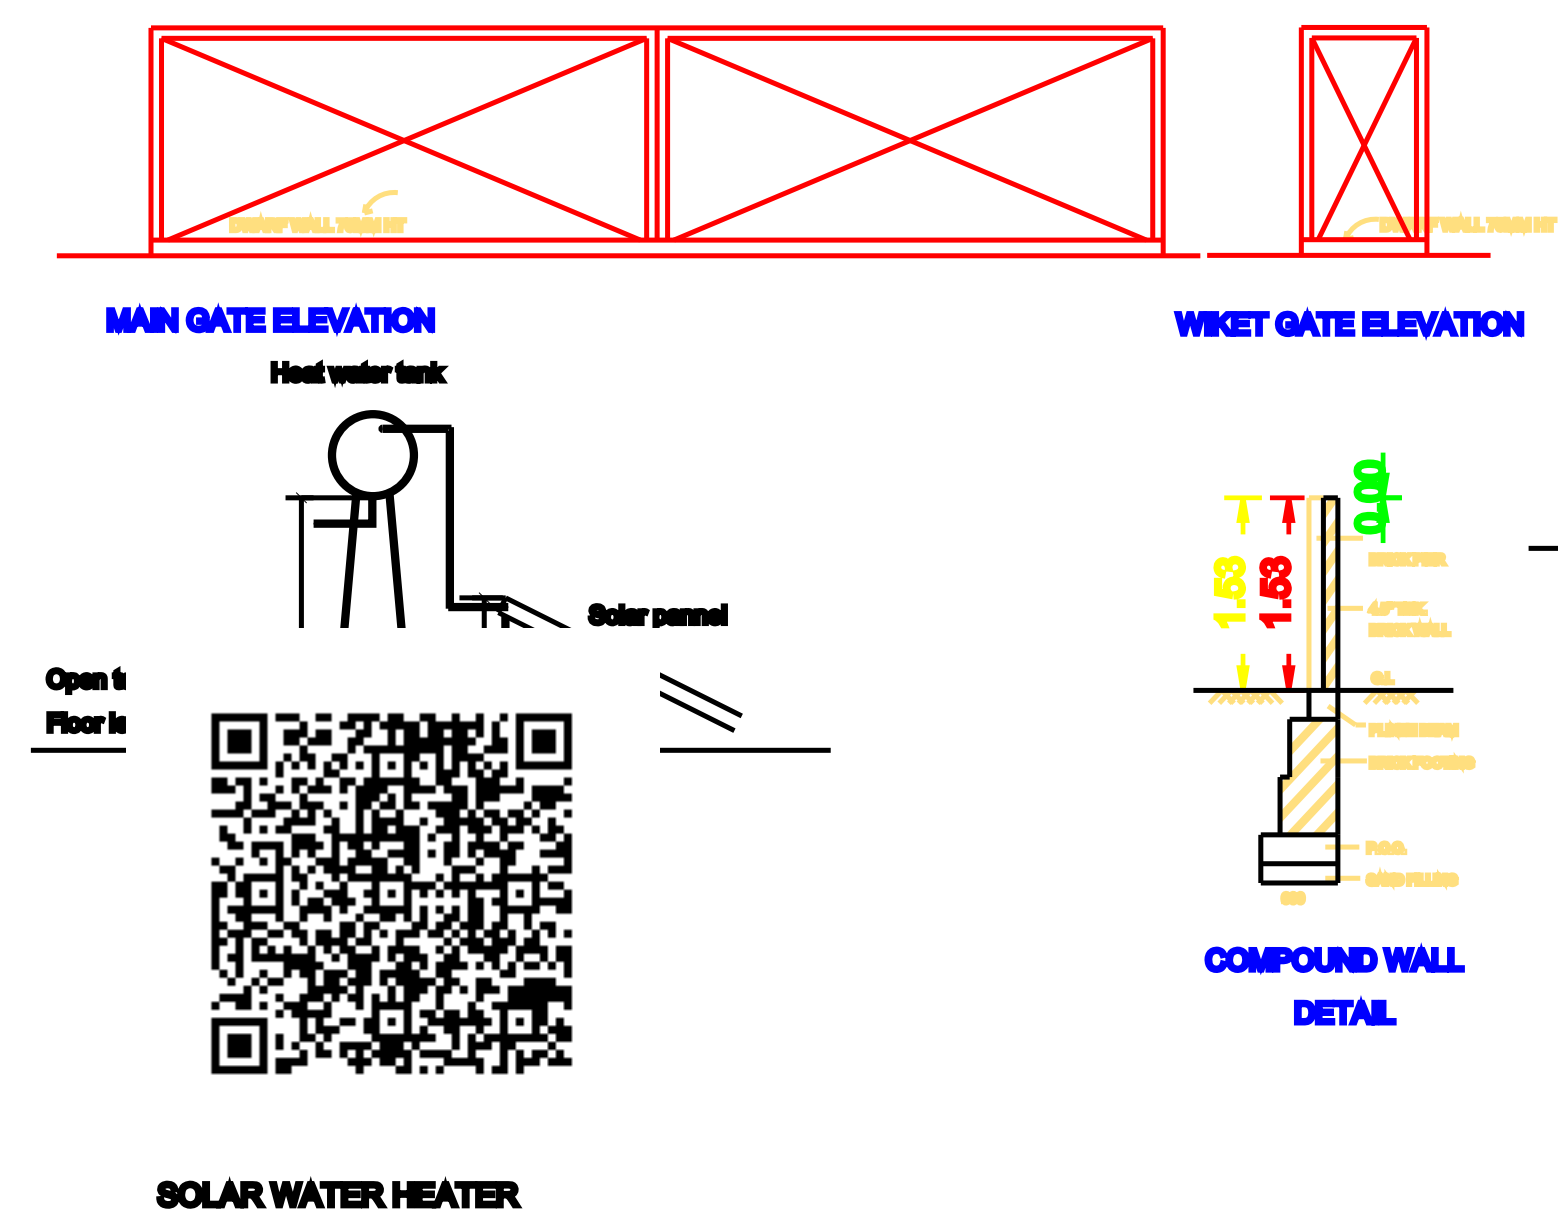


APPLICANT:- Mrs. PONREKA, W/o Mr. SELVA,

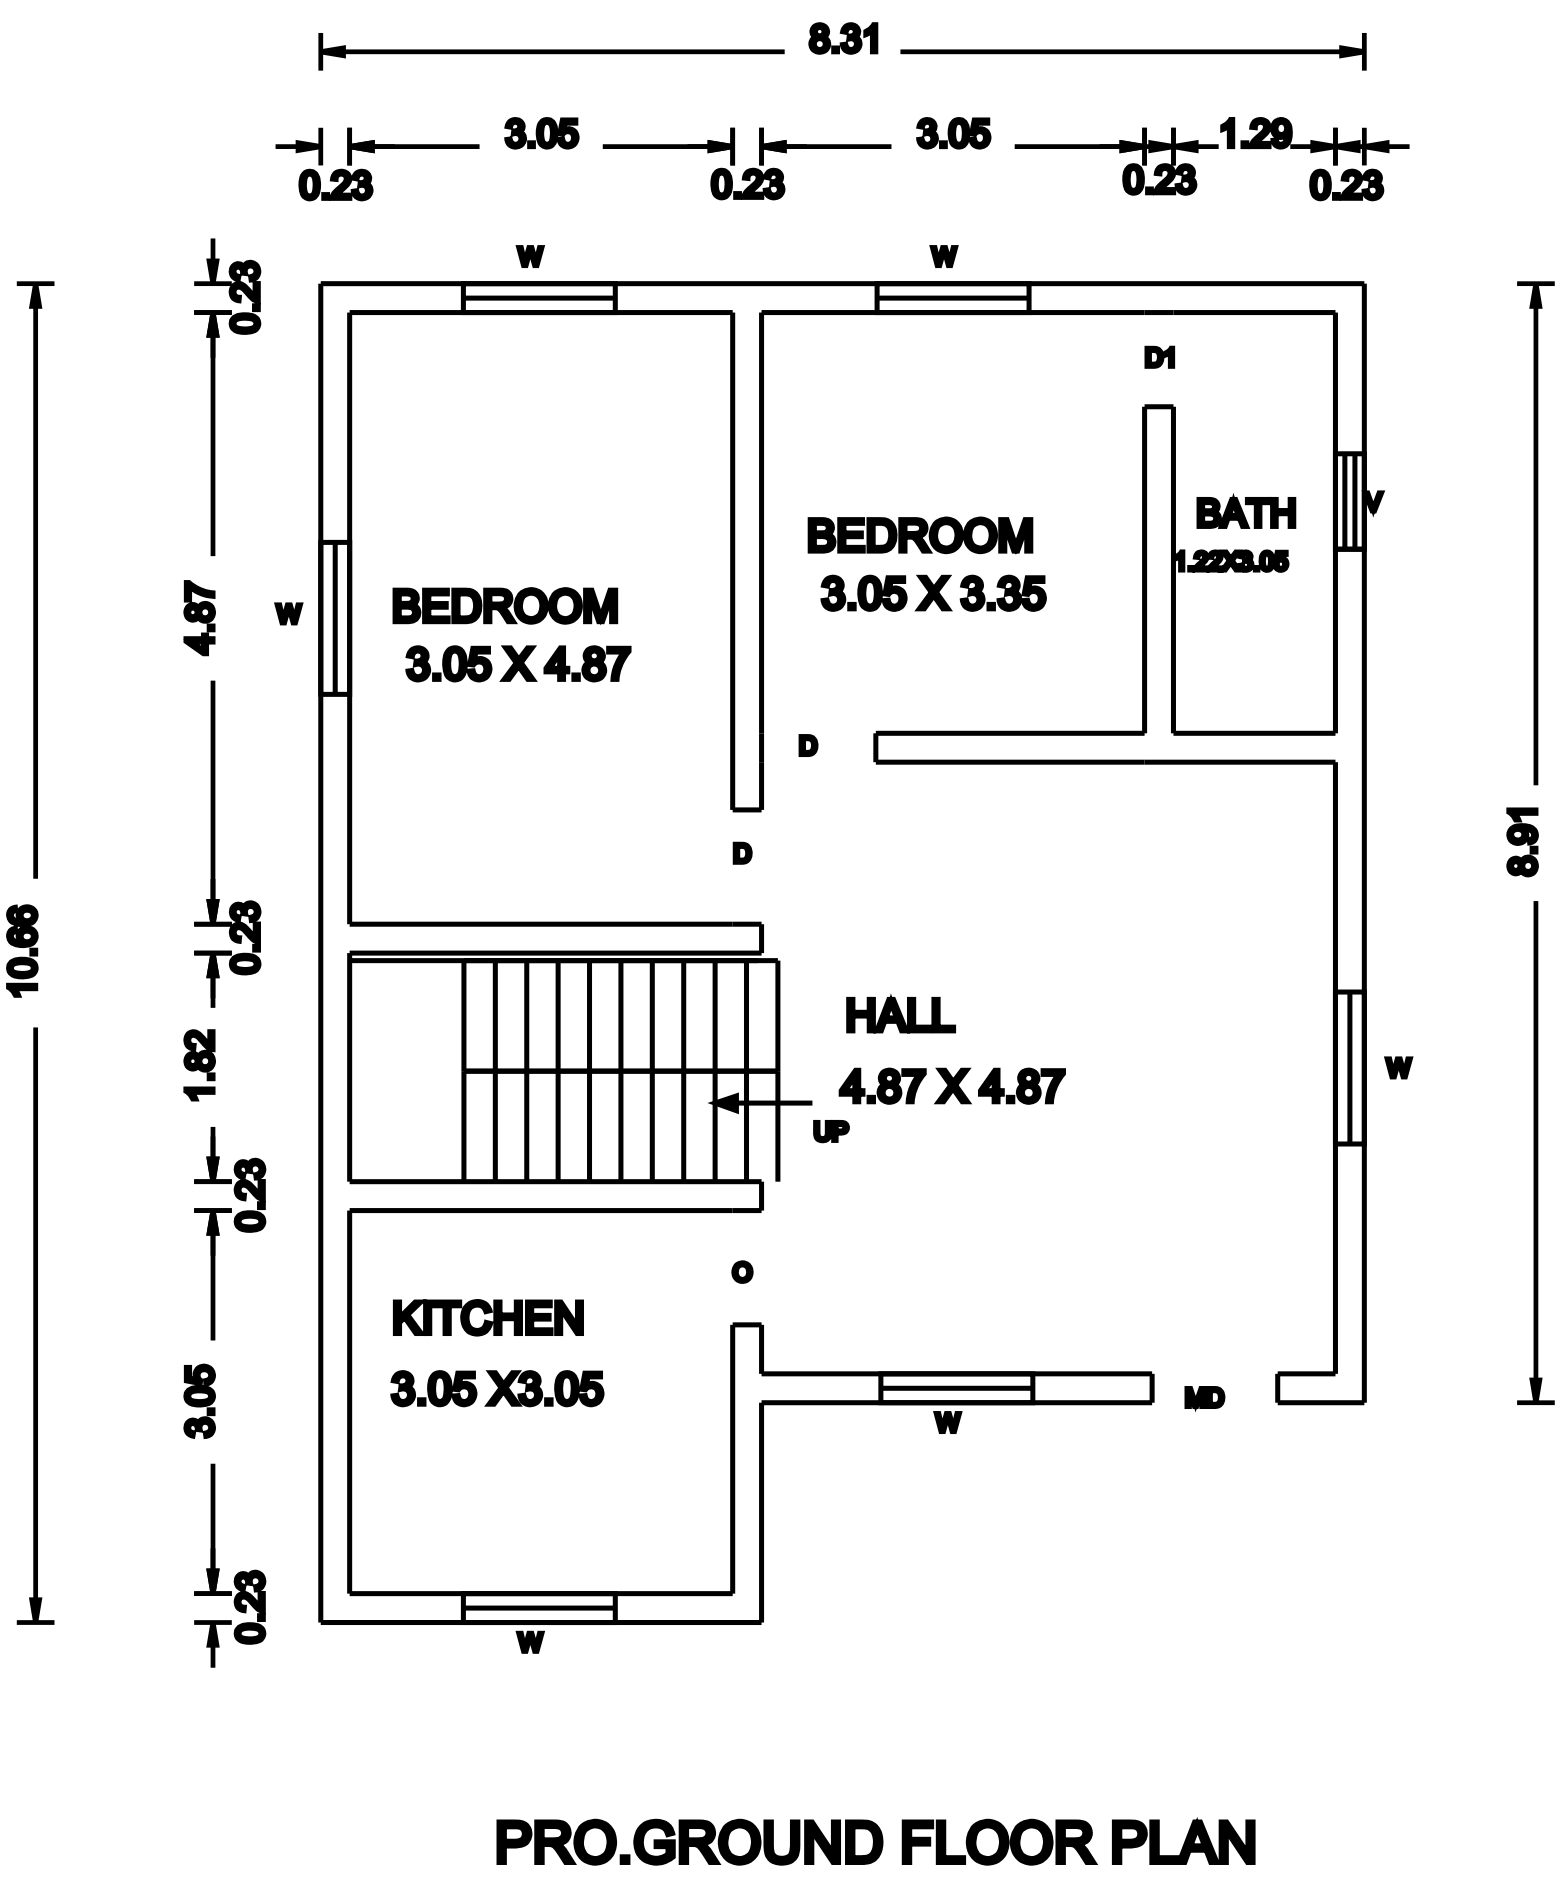

AREA STATEMENT:-		SQ.MT	SQ.FT
SITE AREA		232.6	2502.78
PROPOSED BUILDING			
GROUND FLOOR AREA		80.18	862.73
PLOT COVERAGE		34.47%	
		0.34	
DETAILS OF JOINERIES:-			
	Type	Description	Size
	D	Door	1.06 x 2.10
	D1	Door	0.90 x 2.10
	D2	Door	0.75 x 2.10
	W	Window	0.90 x 1.20
	KW	Kit. Window	0.90 x 0.90
	V	Ventliator	0.90 x 0.60

COLOUR CODE REFERENCE:-	
SITE BOUNDARY	
PROPOSED BUILDING	
ROAD	

M. Pon Rata

APPLICANT:-
Mrs. PONREKA, W/o Mr. SELVA,



Er. N.Lenin Prabhu ,B.E.,
LICENSED BUILDING SURVEYOR
CELL : 7708108103 ,

NOTE:-
NUCLER POWER PLANT TO BUILDING DISTANCE = 3 KM
FOR OFFICE USE ONLY:-

ALL DIMENSIONS IN "M"