


PLAN SHOWING THE PROPOSED CONSTRUCTION OF ADDITIONAL RESIDENTIAL BUILDING,
IN EXISTING HOUSE D.NO :-15/327, S.NO:-154/2 KUMARASAMPURAM MEDU STREET BLOCK NO 15
PAPPAKUDI VILLAGE PANCHAYAT, PAPPAKUDI UNION, CHERAMAHADEVI TALUK,
TIRUNELVELI DISTRICT.

APPLICANT:-1. Mr.ATHIMOOLAM S/O PITCHAMANI

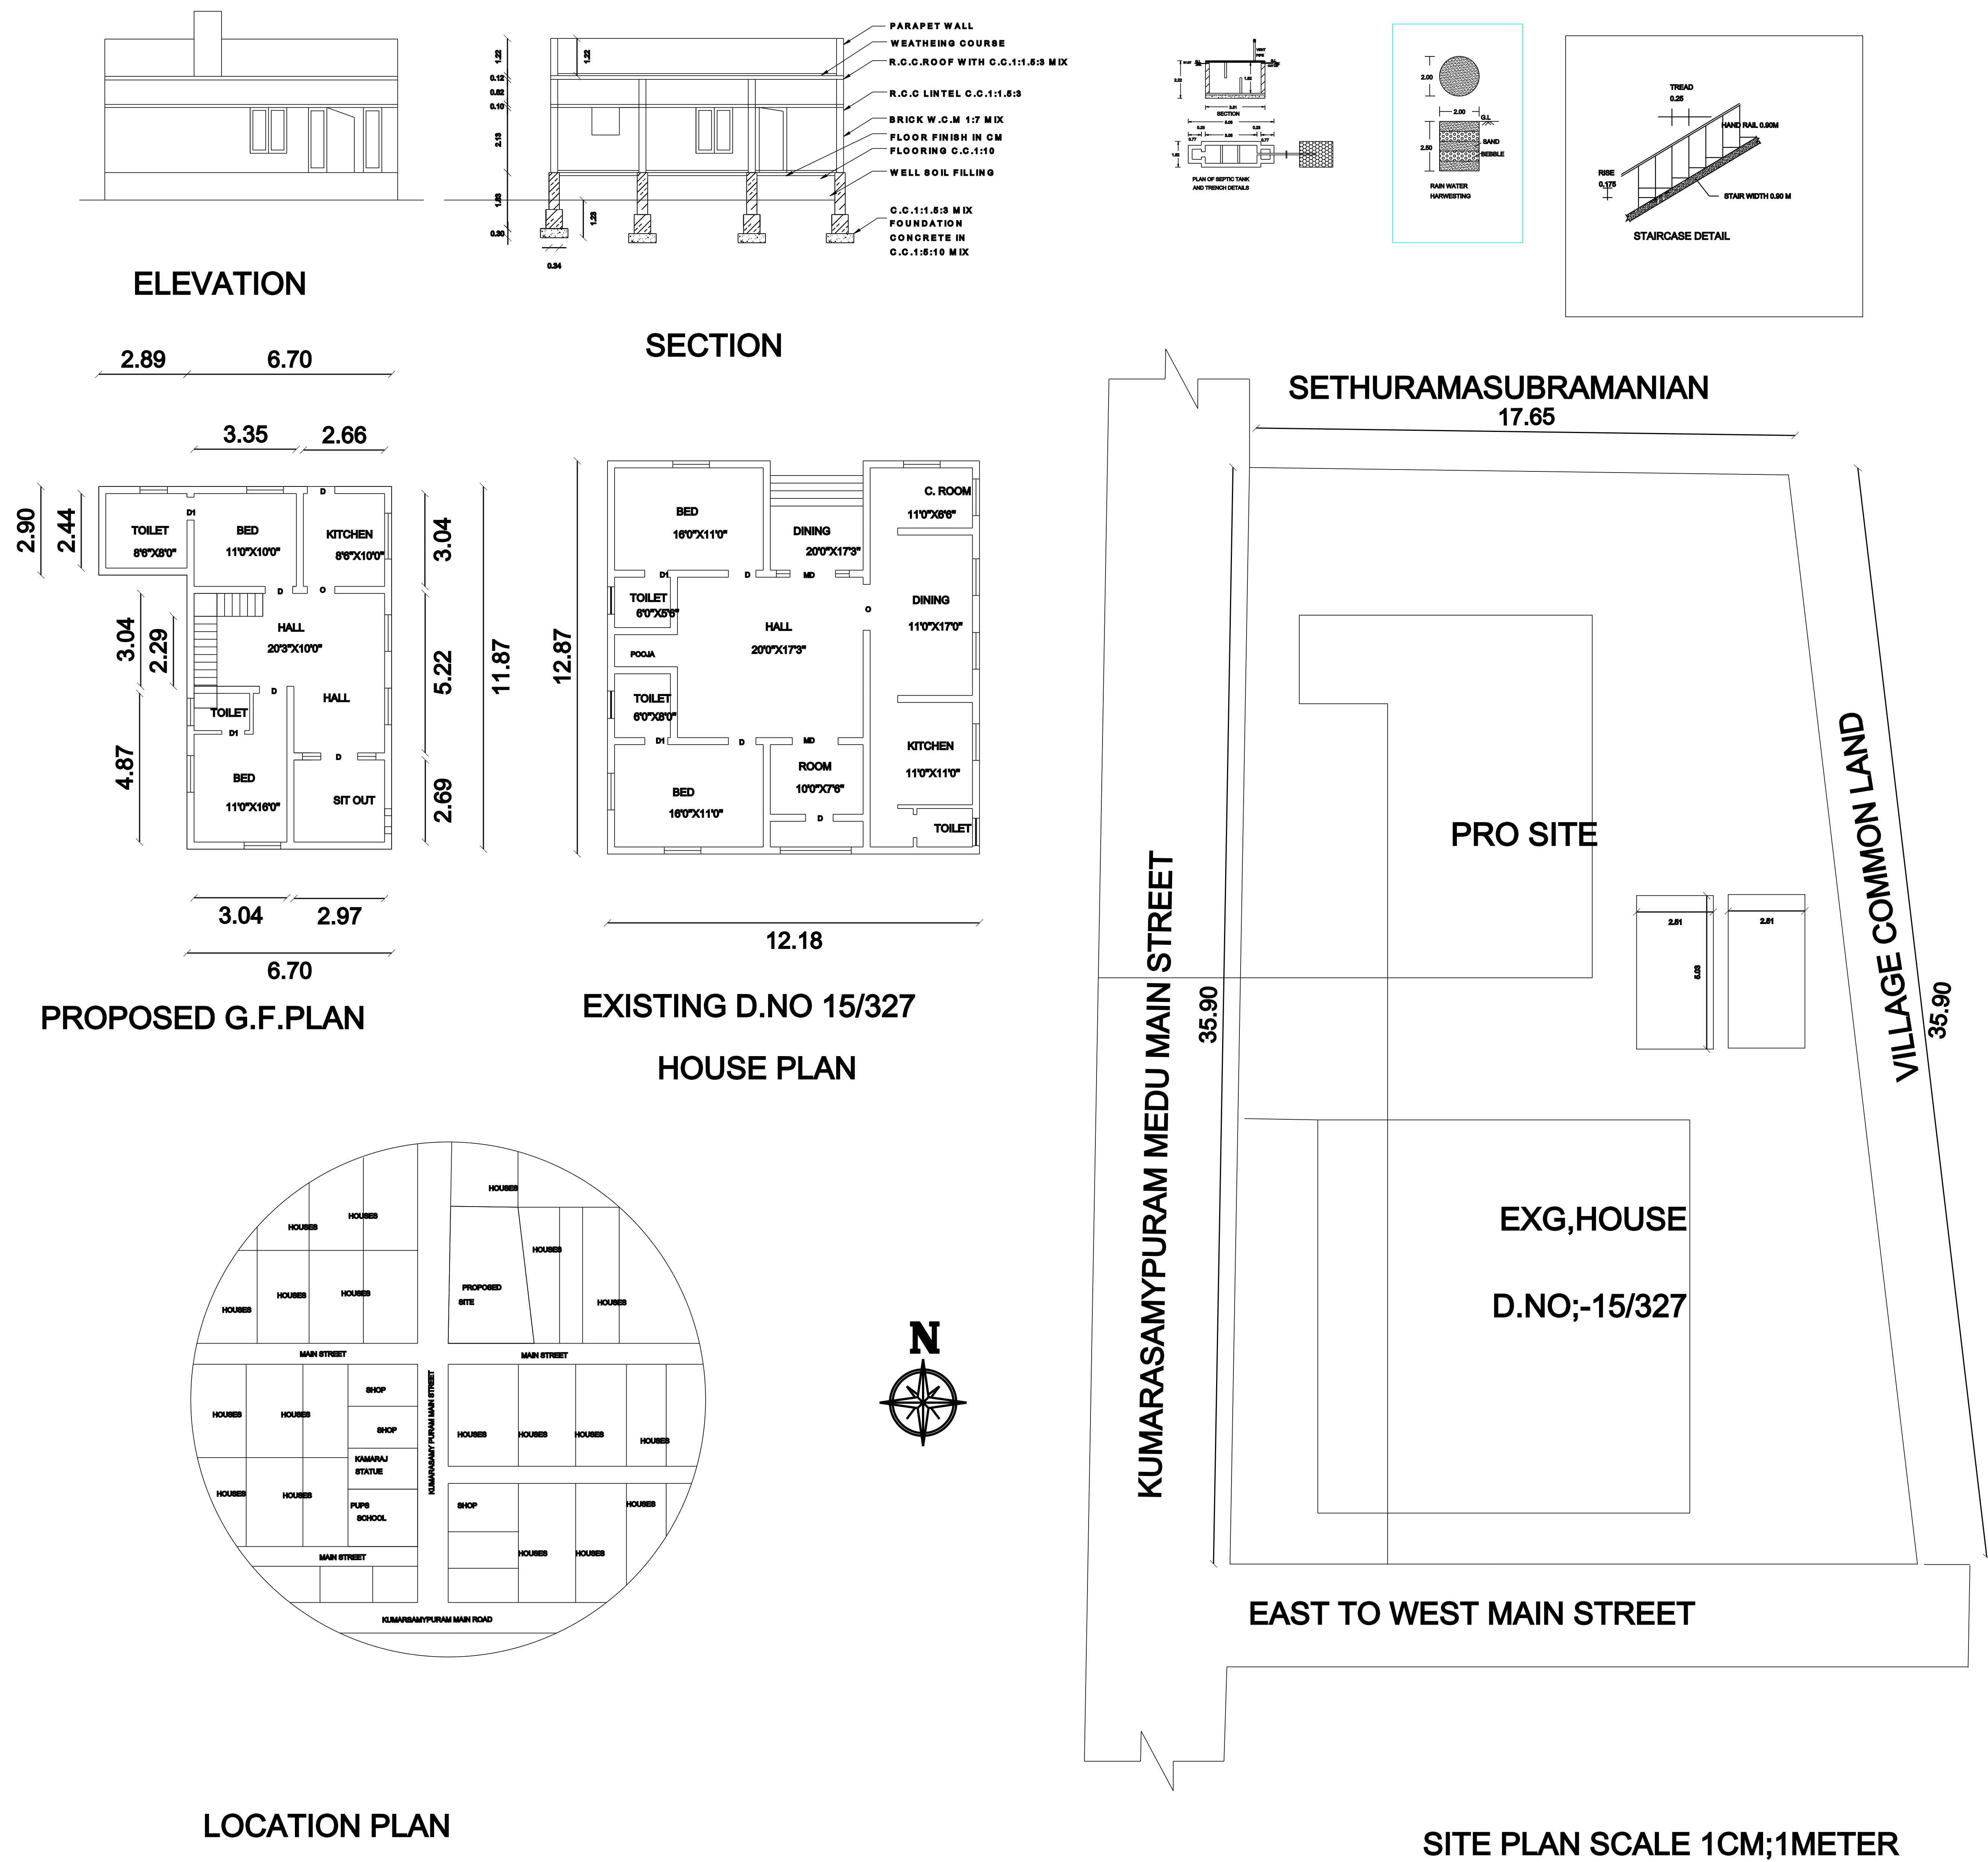

AREA DETAILS		
PARTICULAR	SQ.MT	SQ.MT
AREA OF SITE AS PER DOCUMENT NO:1486/2006		
SITE AREA-1	723.52	7788.00
EXISTING G. FLOOR BUILDING		
PLINTH AREA	156.76	1687.36
CARPET AREA	133.25	1434.30
PROPOSED G. FLOOR BUILDING		
PLINTH AREA	87.91	946.26
CARPET AREA	73.78	794.17
SCHEDULE OF JOINERY		
MD	DOOR	0.90 X 2.13
D	DOOR	0.90 X 2.13
W	WINDOW	1.20 X 1.30
KW	WINDOW	1.20 X 0.90
V1	VENTILATOR	0.90 X 0.75
E:MR.S.MARYAPPAN D.C.E., ENGINEER GRADE III REG.NO:1401S/2022/00001 K.P.M PLANNERS AND BUILDERS NO.248, MELAPERIYAVEETHI, MUKKUDAL-627601 MOBILE:93-62-65-26-56, 82-46-55-61-22.		

OFFICE USE:-

APPLICANT:-

ATHIMOOLAM

S/O PITCHAMANI

LICENSED ENGINEER:-