

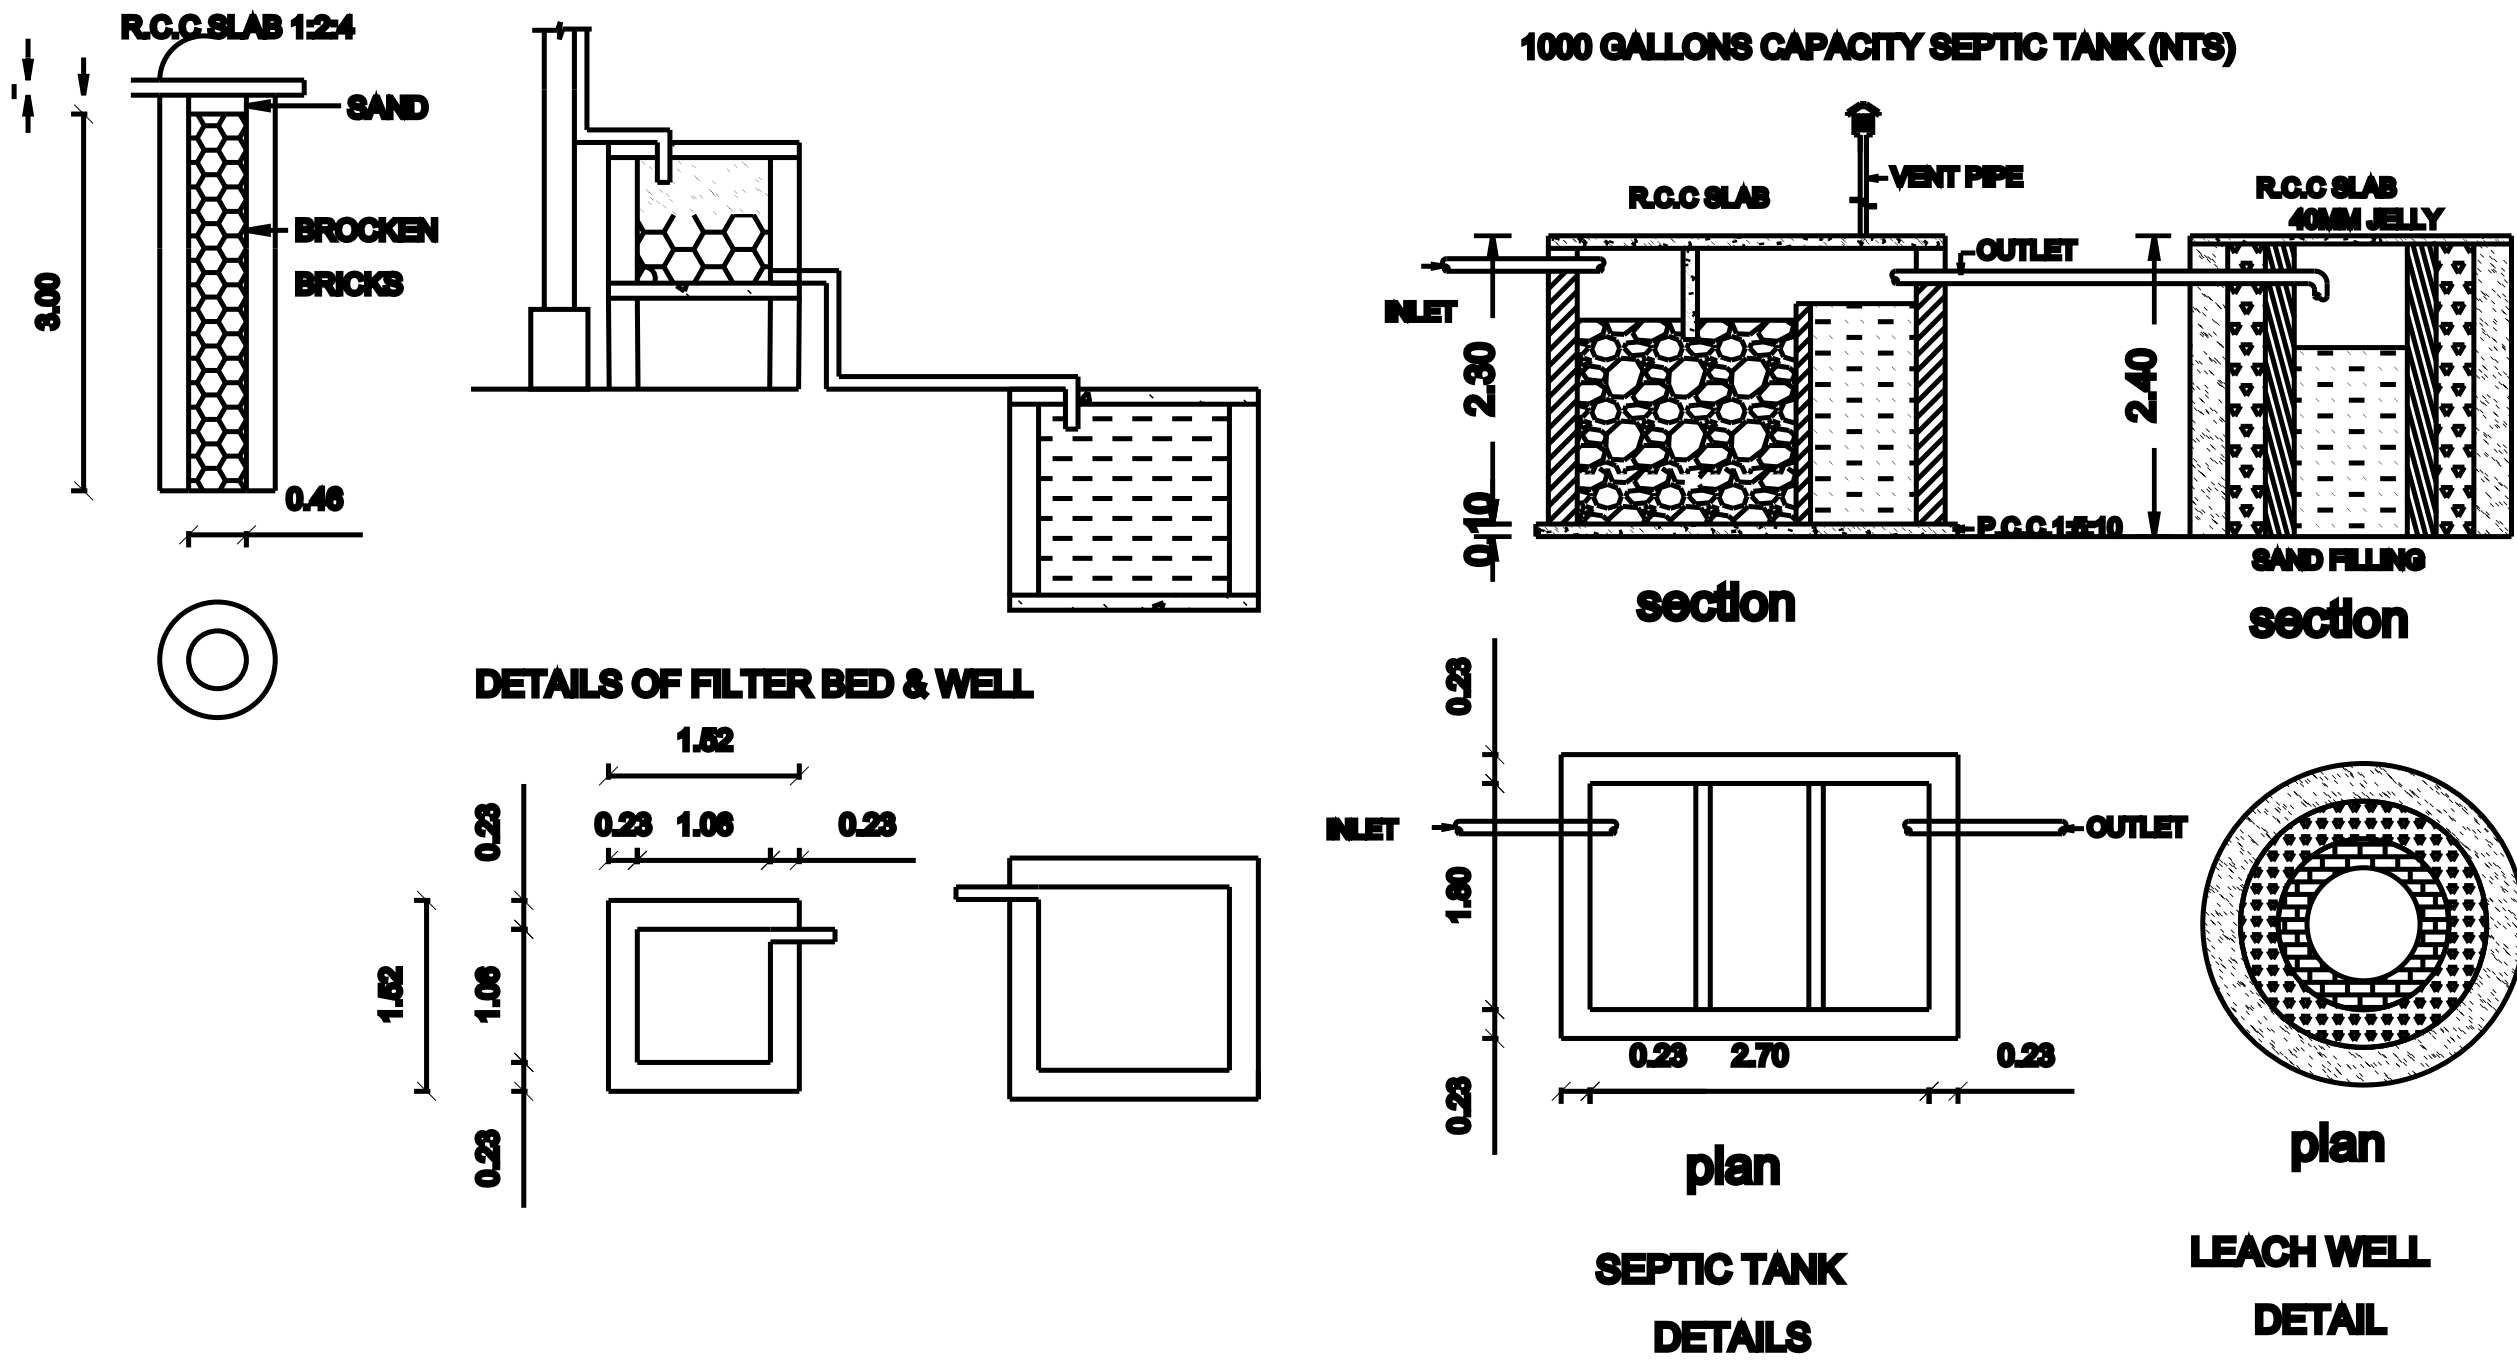
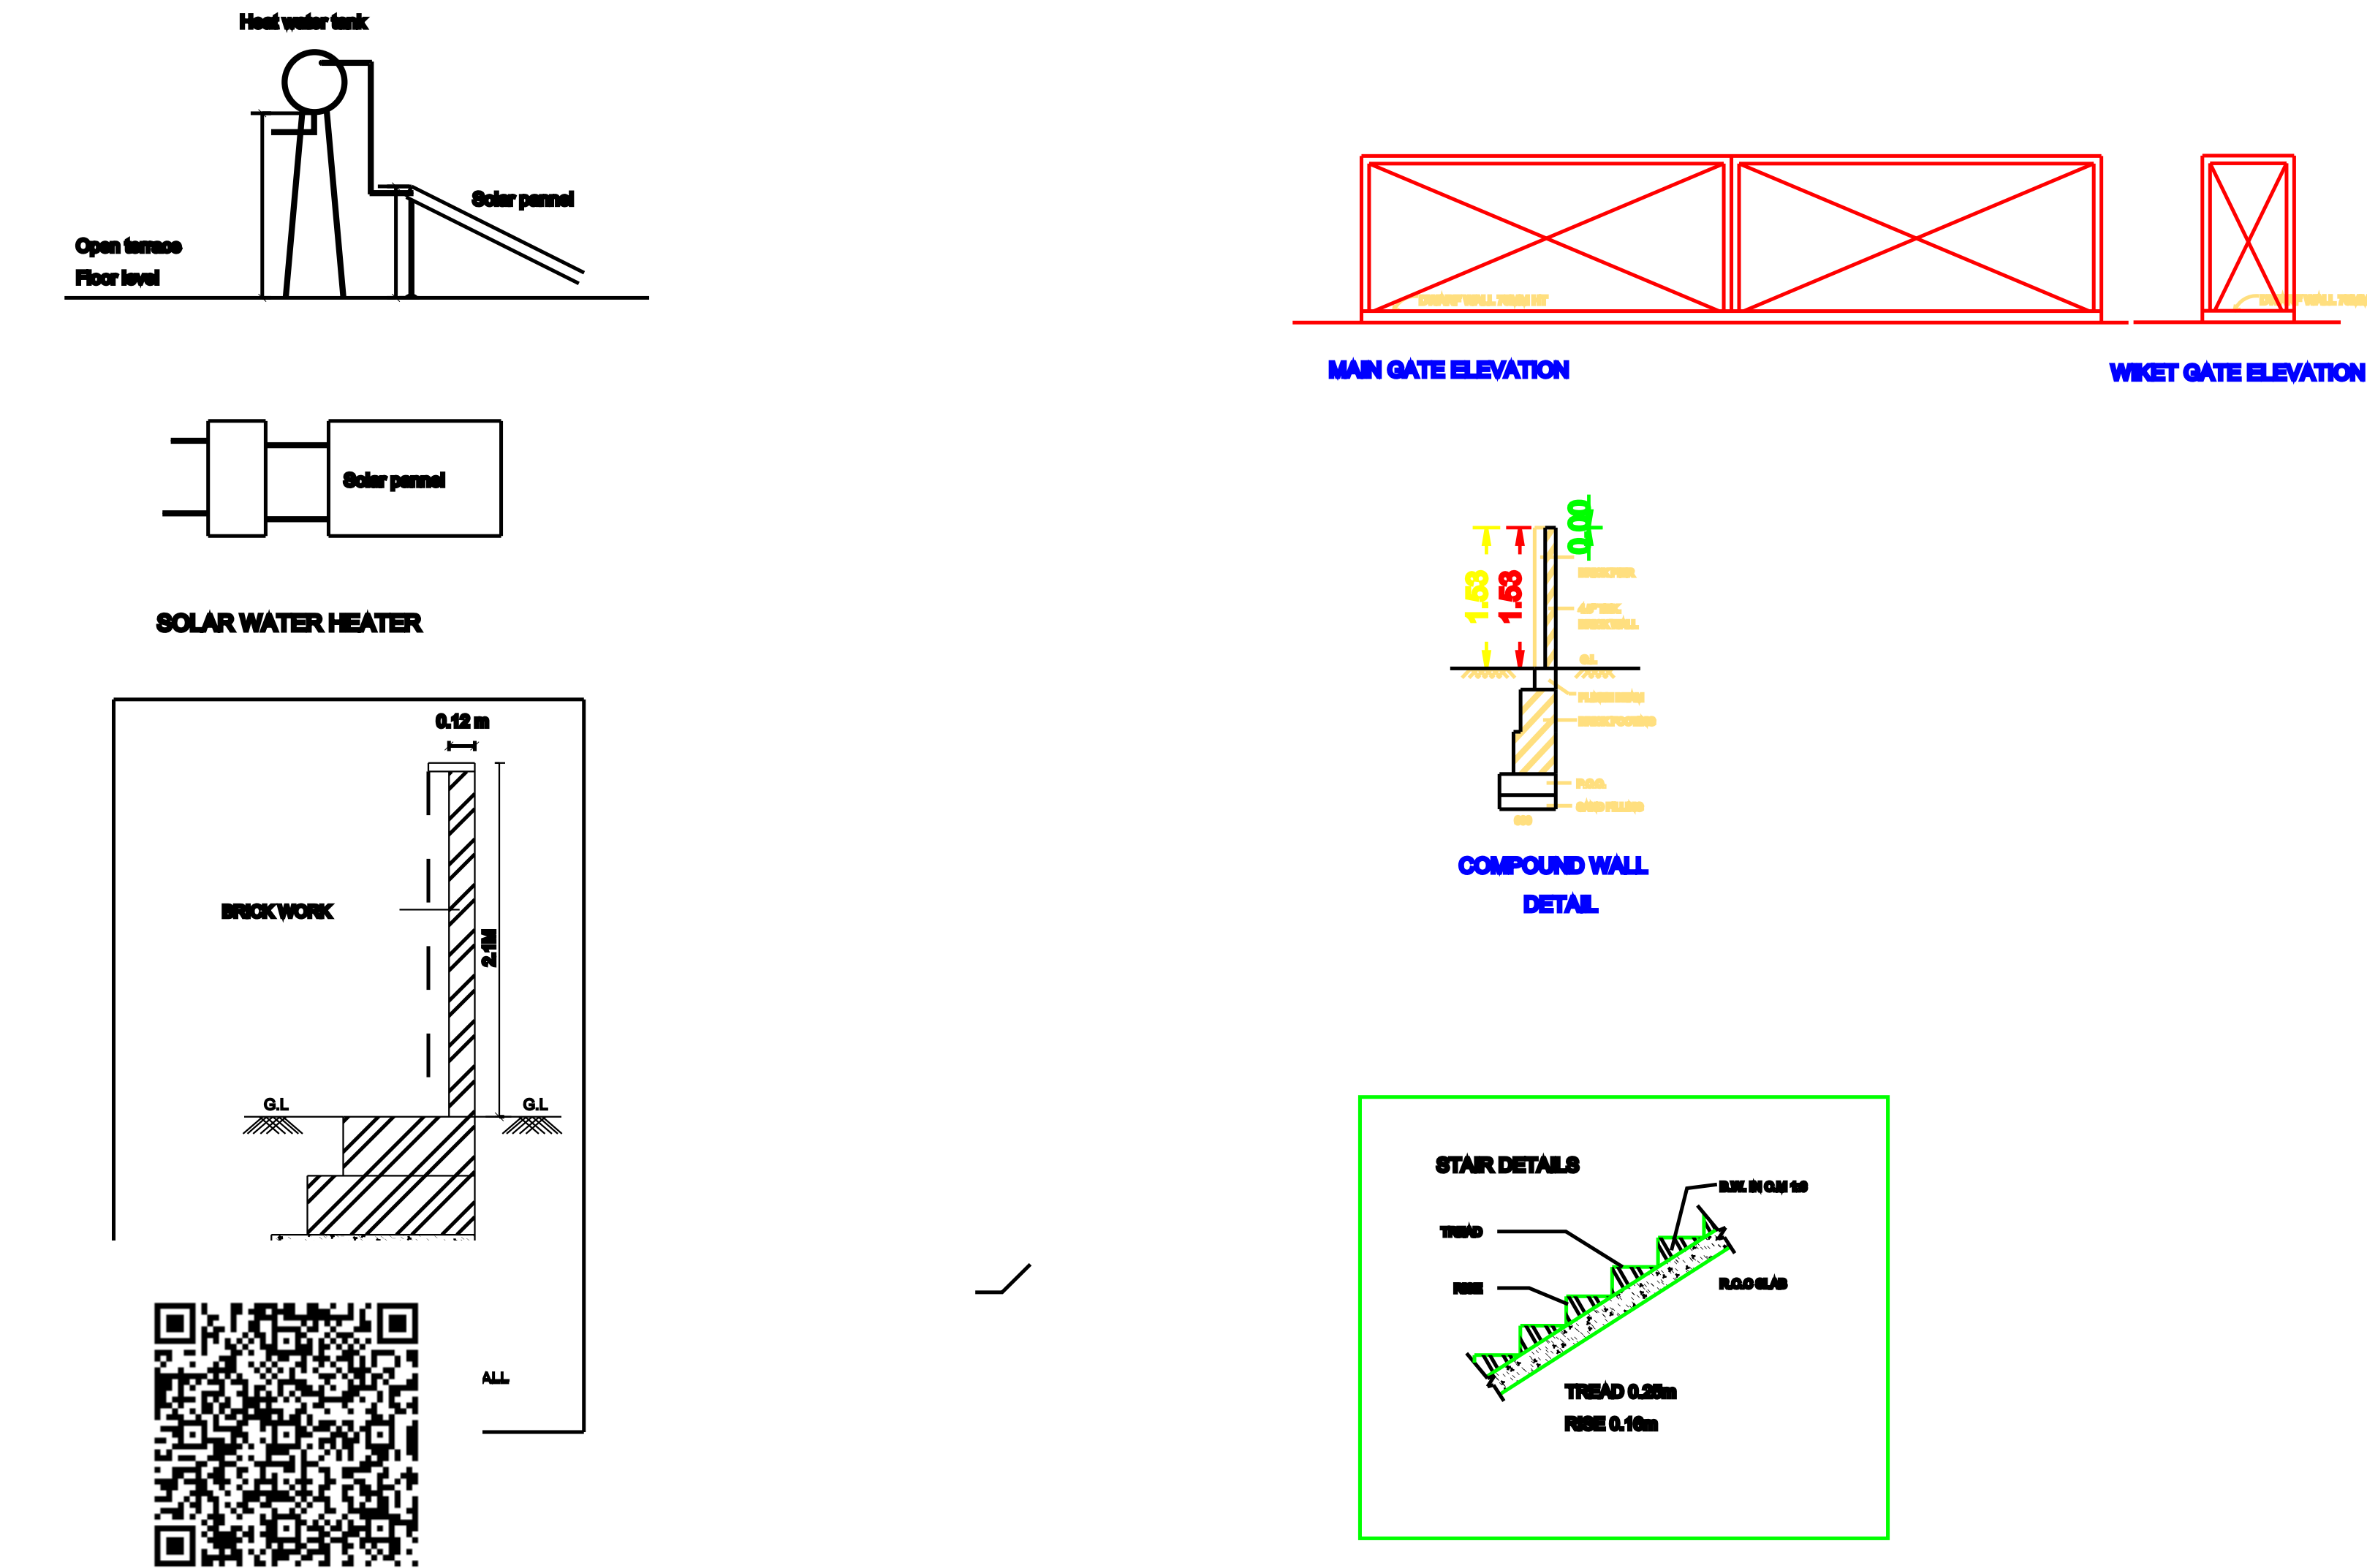
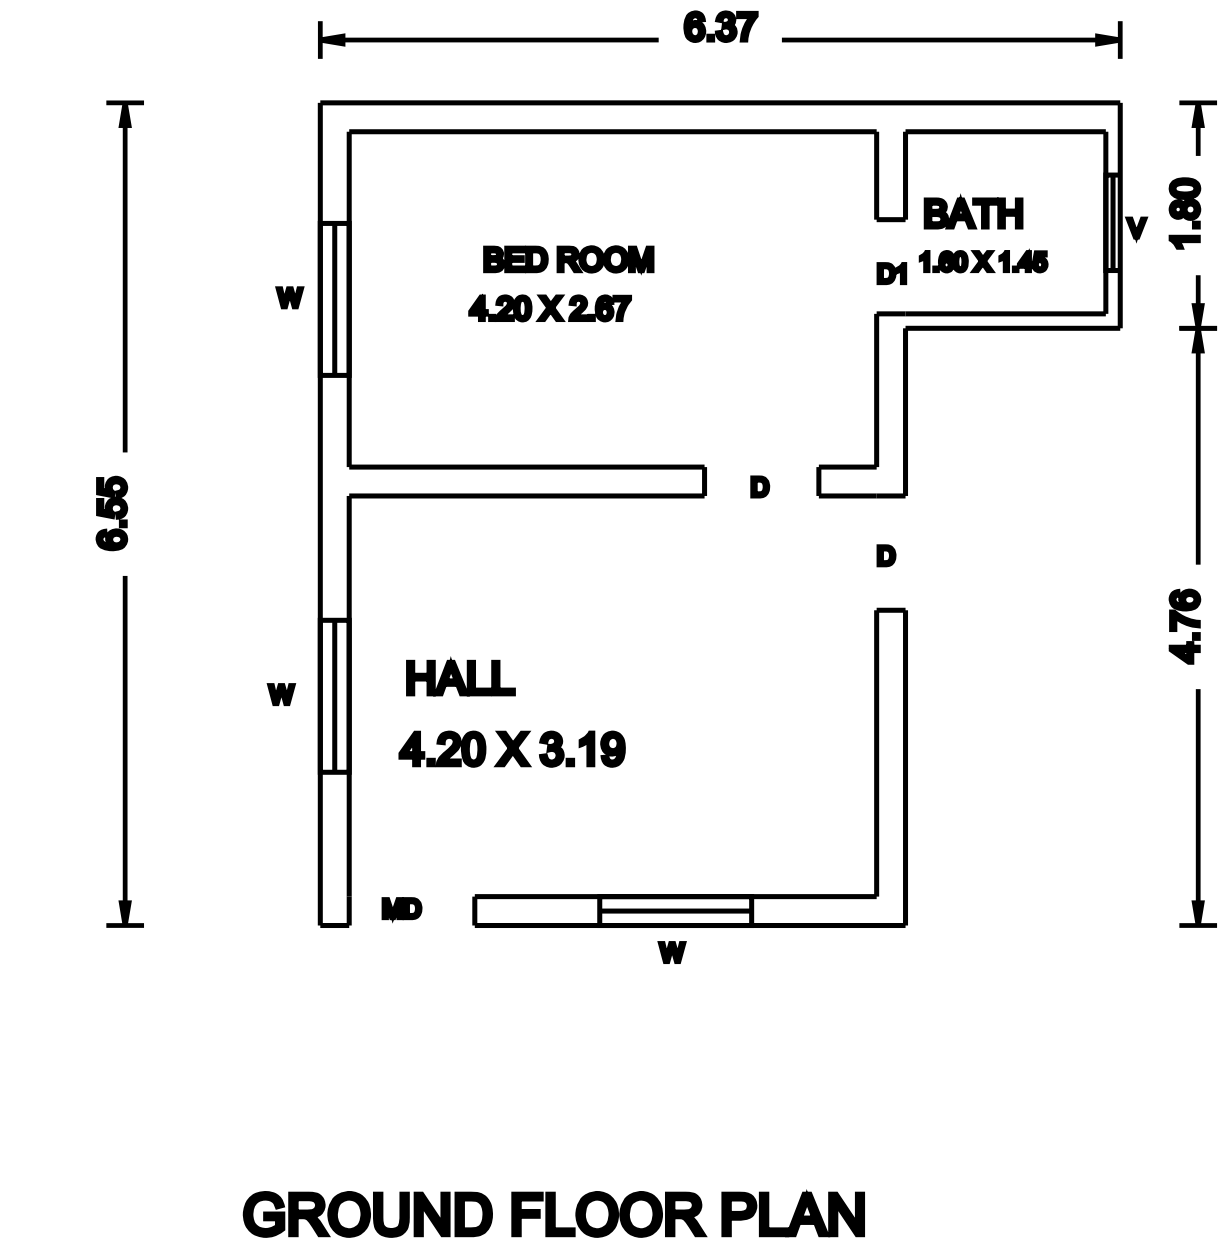


PLAN SHOWING THE PROPOSED CONSTRUCTION OF RCC ROOF RESIDENTIAL BUILDING,
IN SY.NO:363/8A, KOODANKULAM VILLAGE & PANCHAYAT, RADHAPURAM UNION.
APPLICANT:- Mr. CHELLADURAI, S/o Mr. THANGAIAH NADAR,

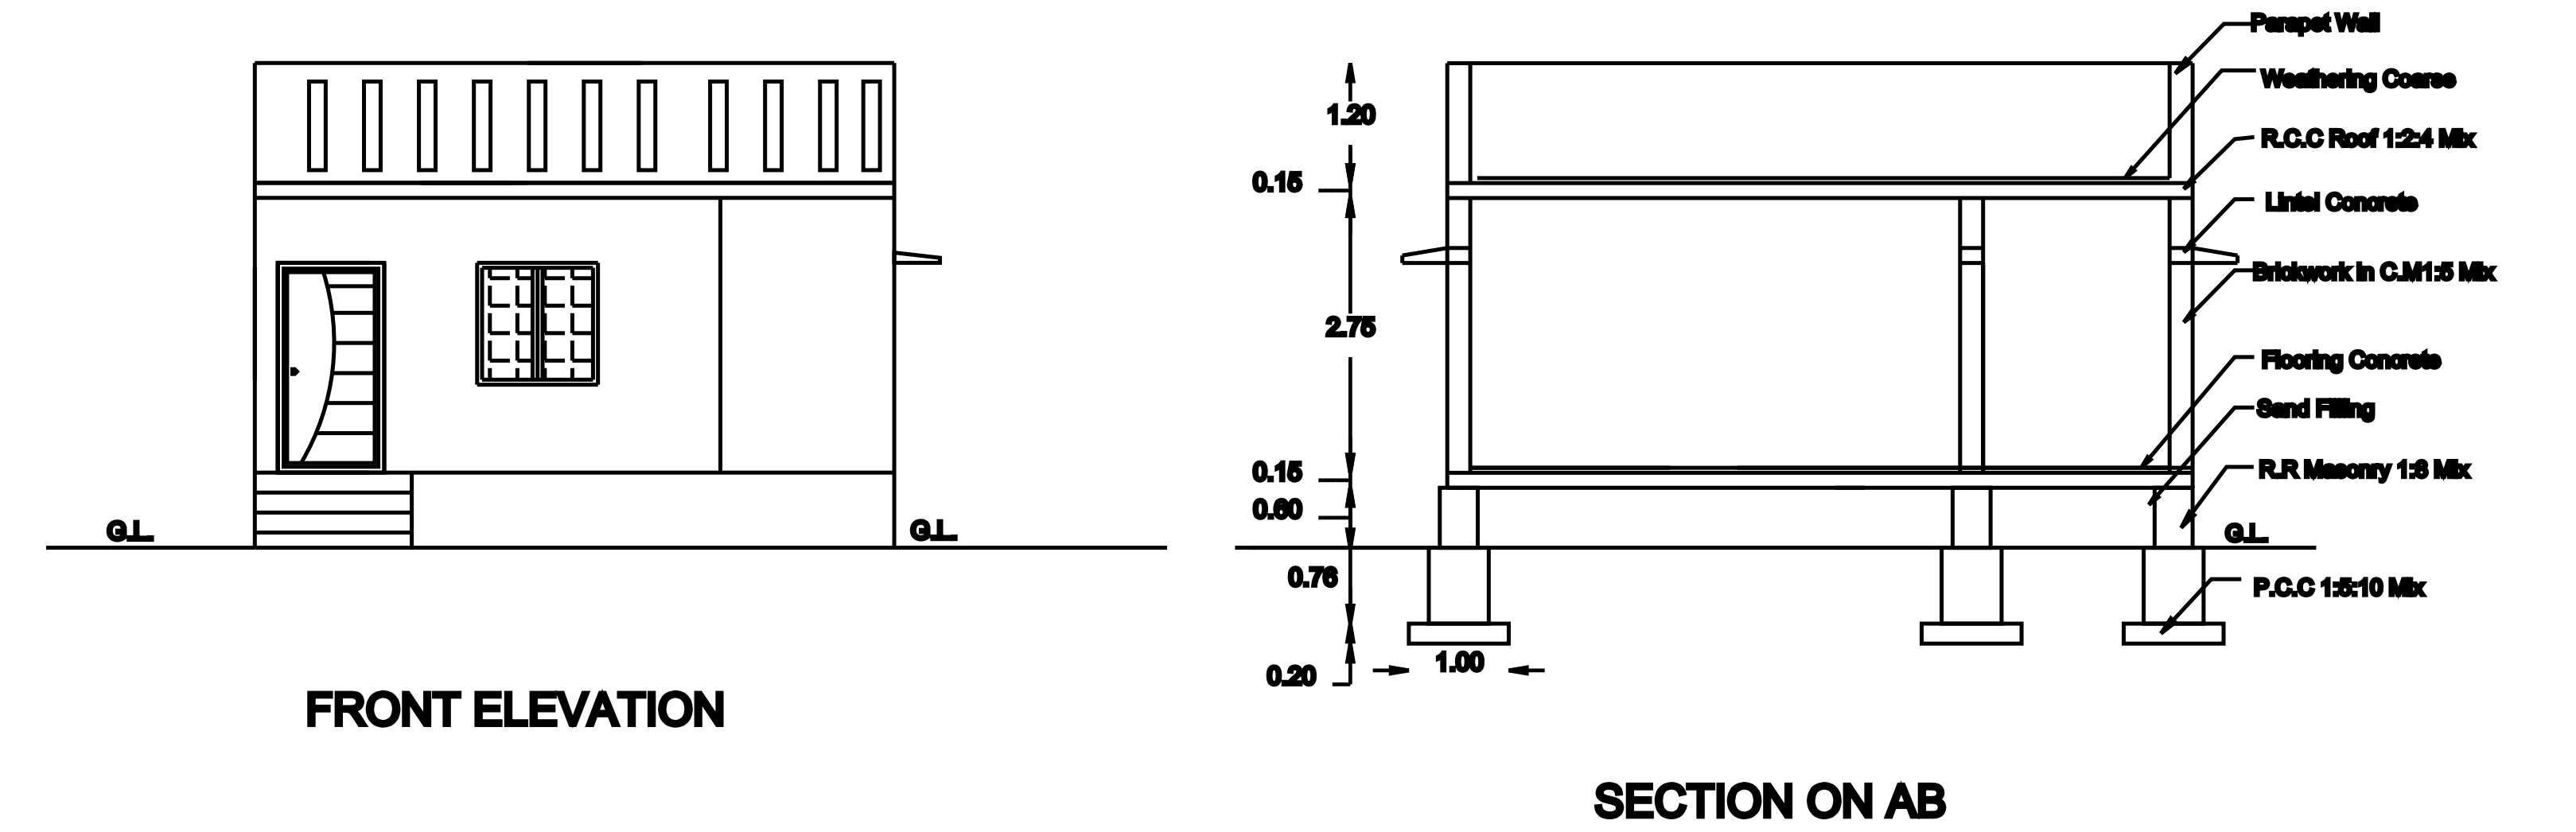

SITE PLAN
(SCALE:- 1:100)

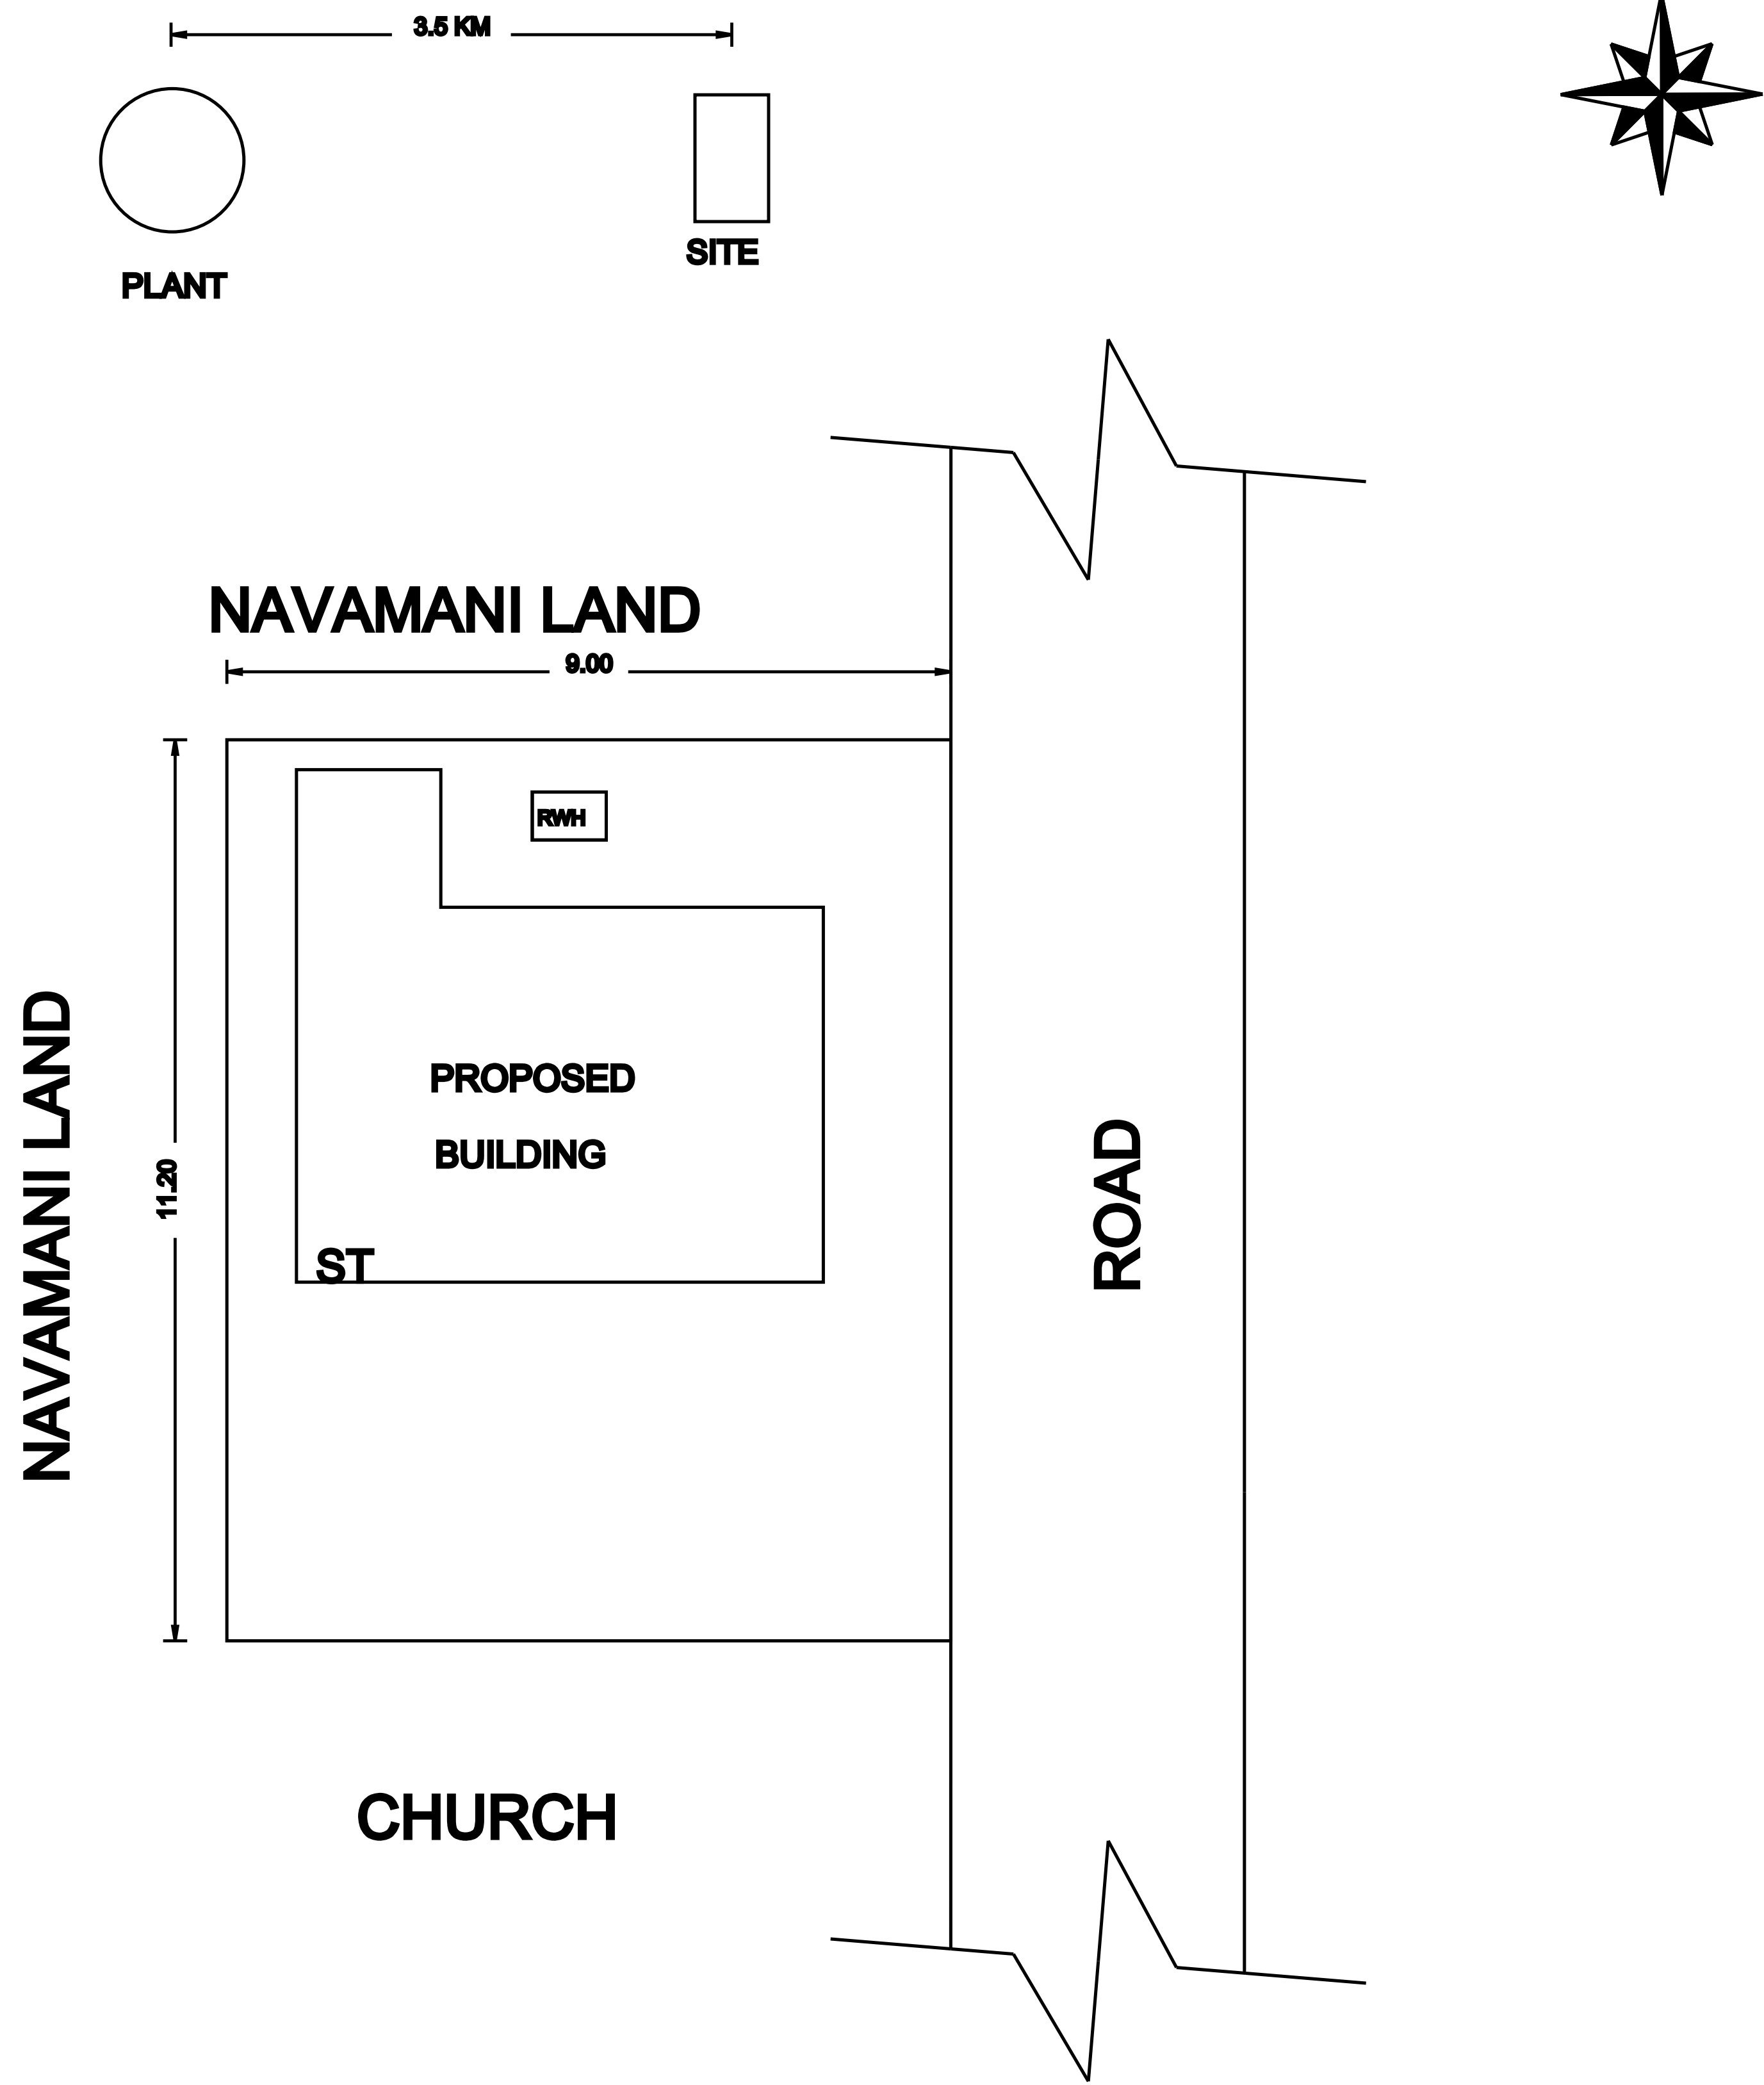

AREA STATEMENT:-	SQ.MT	SQ.FT
SITE AREA	100.80	1084.61
PROPOSED BUILDING		
GROUND FLOOR AREA	33.59	361.43

PLOT COVERAGE	33.32%
	0.33

DETAILS OF JOINERIES:-			
	Type	Description	Size
	D	Door	1.06 x 2.10
	D1	Door	0.90 x 2.10
	D2	Door	0.75 x 2.10
	W	Window	0.90 x 1.20
	KW	Klt. Window	0.90 x 0.90
	V	Ventilator	0.90 x 0.60

COLOUR CODE REFERENCE:-	
SITE BOUNDRY	
PROPOSED BUILDING	
ROAD	

APPLICANT:-
Mr. CHELLADURAI, S/o Mr. THANGAIAH NADAR,

LICENSED SURVEYOR:-

Er. N.Lenin Prabhu ,B.E.,
LICENSED BUILDING SURVEYOR
CELL : 7708108103 ,

NOTE:-
NUCLER POWER PLANT TO BUILDING DISTANCE ≈3.5 KM

FOR OFFICE USE ONLY:-