


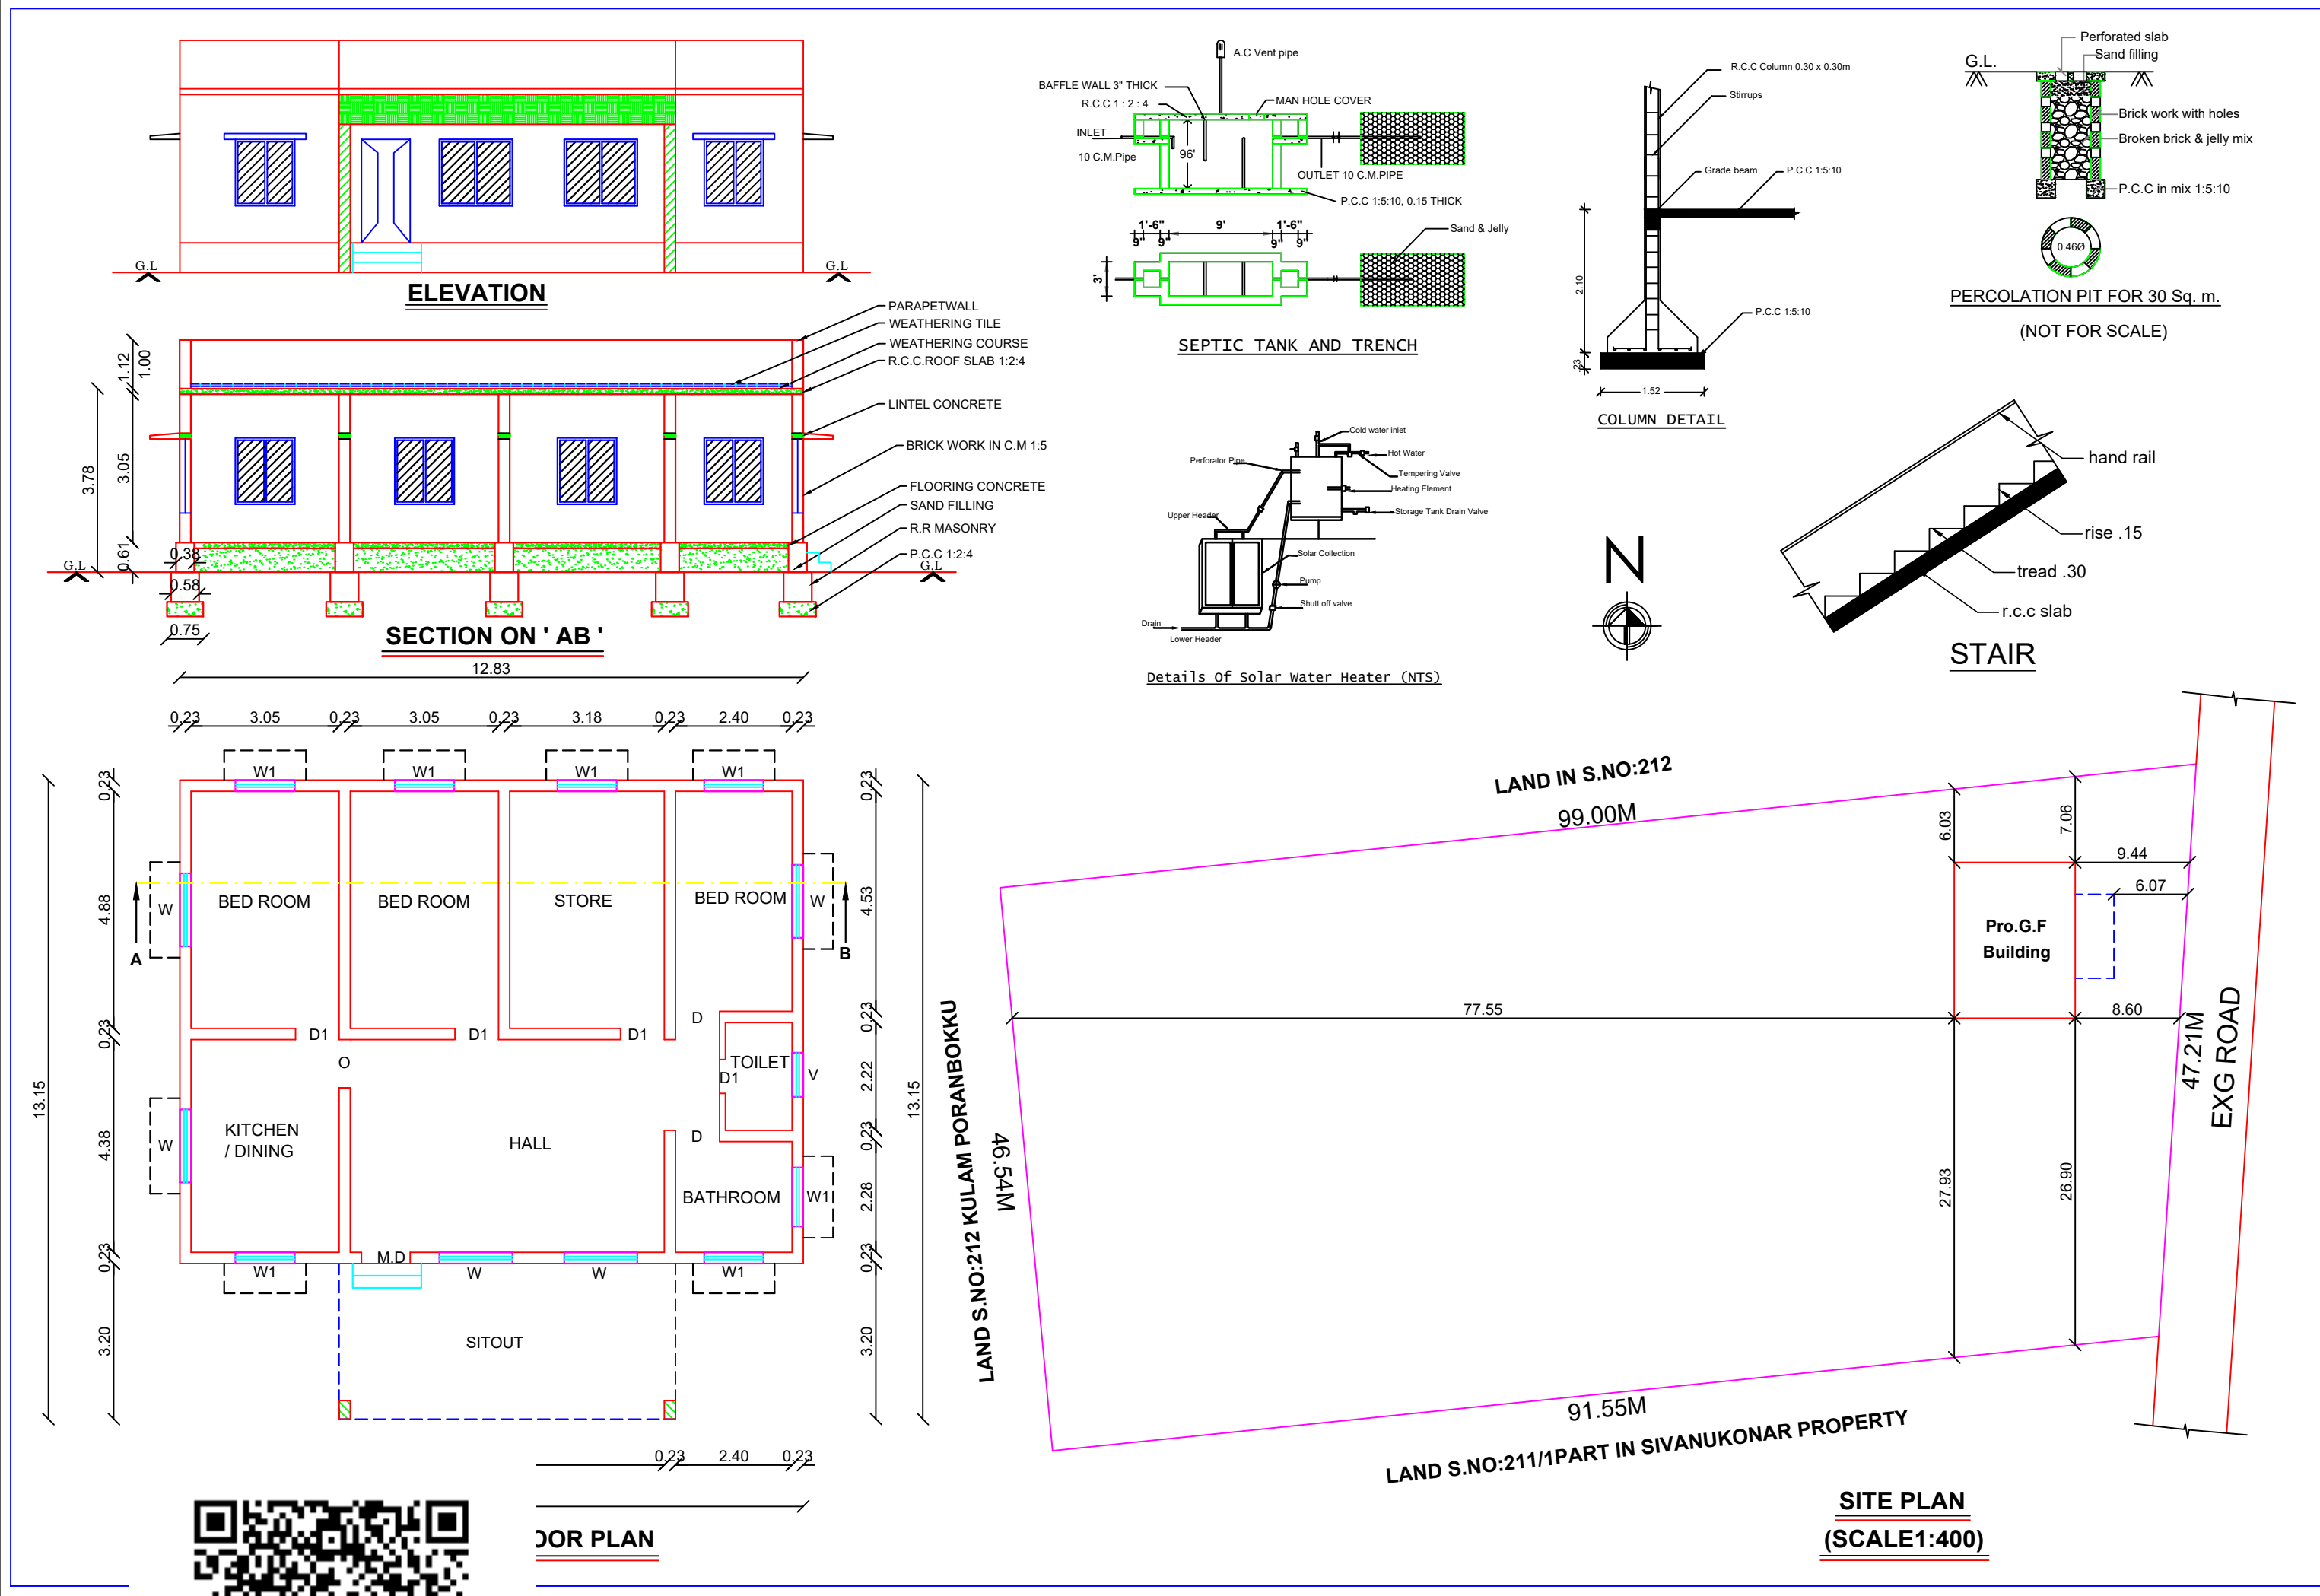

PLAN SHOWING THE PROPOSED CONSTRUCTION IN
GROUND FLOOR OF RESIDENTAIL BUILDING IN S.NO:211/1 PART,
PANNERUTHU VILLAGE, SUNDANKURICHI PANCHAYAT, MANUR
UNION, TIRUNELVELI DISTRICT.

(ORDINARY BUILDING) Scale 1:100 All Dimensions are in Metre

AREA DETAILES:-	Sq.Mt	Sq.Ft
SITE AREA (As Per Document)	4450.00	47899.80
PRO. GROUND FLOOR AREA	149.80	1612.45
OPEN AREA	4300.20	46287.35

Legend :-	
	Pro.Site Boundary
	Pro.Building
	Exg. Road

Pro. Parking Calculation :
Up to (149.99 Sq.mt) = 1 Car Space (2.50 x 5.00)
Required Parking :
Building Area (G.F) = 149.80 Sq.mt
Required Parking = 1 Car
Available Parking = 1 Car

JOINERY DETAILES:-		
MD	- Main Door	1.00 x 2.10
D1	- Door	0.91 x 2.10
D2	- Door	0.75 x 2.10
O	- Open	1.00 x 2.10
W	- Window	1.52 x 1.50
V3	- Ventilator	0.91 x 0.60

PRO. FLOOR AREA RATIO	
Pro G.F Total Site Area	
= $\frac{149.80}{4431.27}$	= 0.033 < 2.00

M. Thangapandi
(Mr.M.THANGAPANDI)
APPLICANT

B. Selvin
Er.B.SELVIN SANTHOSH
SB CONSTRUCTIONS
VSM Anushya Complex, Manur- 627201
Cell No: 9360604359

OFFICE USE

REGISTERED ENGINEER