

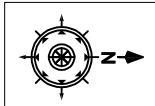
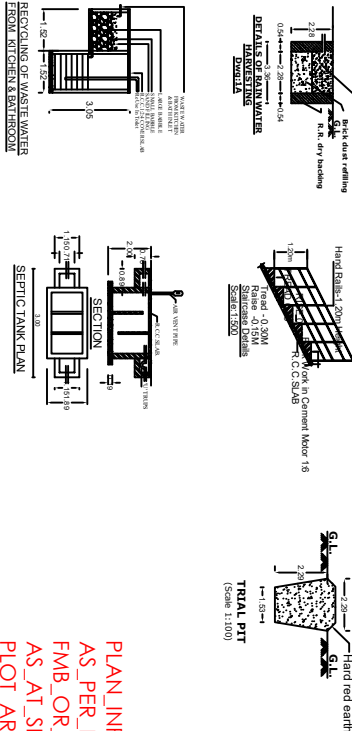


PLAN SHOWING THE CONSTRUCTION OF RCC ROOF RESIDENTIAL BUILDING IN RE. SY. NO - 1831/5,
AT KAVALKINARU PANCHAYAT, PERUNGUDI II VILLAGE, VALLIOOR UNION,
RADAHAPURAM TALUK, TIRUNELVELDIST.

NAME OF OWNER - Mr. T. RATISH NADAR, S/o - THANGADURAI NADAR.

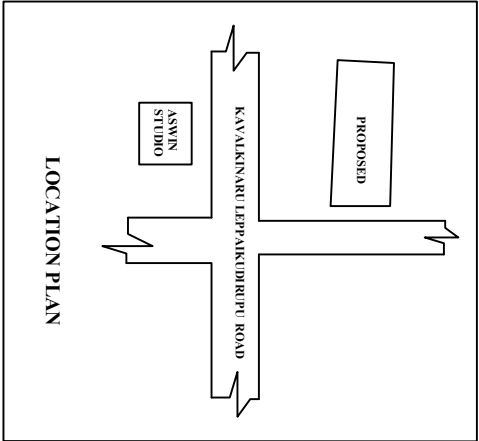

PLAN INFO
AS PER DOCUMENT=182.20
FMB. OR PLR= 182.20
AS AT SITE= 239.81
PLOT AREA_M2= 182.20
SINGLE FAMILY. BLDG=YES
CRZ=NO
SECURITY_ZONE=NO
ACCESS_WIDTH_M=3
WHETHER_GATE=NO
ROAD_WIDTH=NO
ROAD_LENGTH=NO
AVG_PLOT_LENGTH=NO
LAND_USE_ZONE=NO
SURVEY_NO=NO
PATTAN_NO=NO
TALUK=RAD
DISTRICT=TIRU
JURISDICTION
RWTH_DECLAI
BUILDING_NAME
AREA_TYPE=NO
BUILDING_NAME
PROVISION_F
FIRE_PROTEC
NOC_FOR_C
NOC_FIRE_DE
OSR_APPLICATION
OSR_SURR_BUYBACK_RETAIN=RETAIN
PREMIUM_FSL_REQUIRED=NO
IS_APPROVED_LAYOUT=NO
IS_SWIMMING_POOL_EXISTS=NO
IF_HERITAGE_TOWN_LESS_THAN_1KM_RADIUS=NO

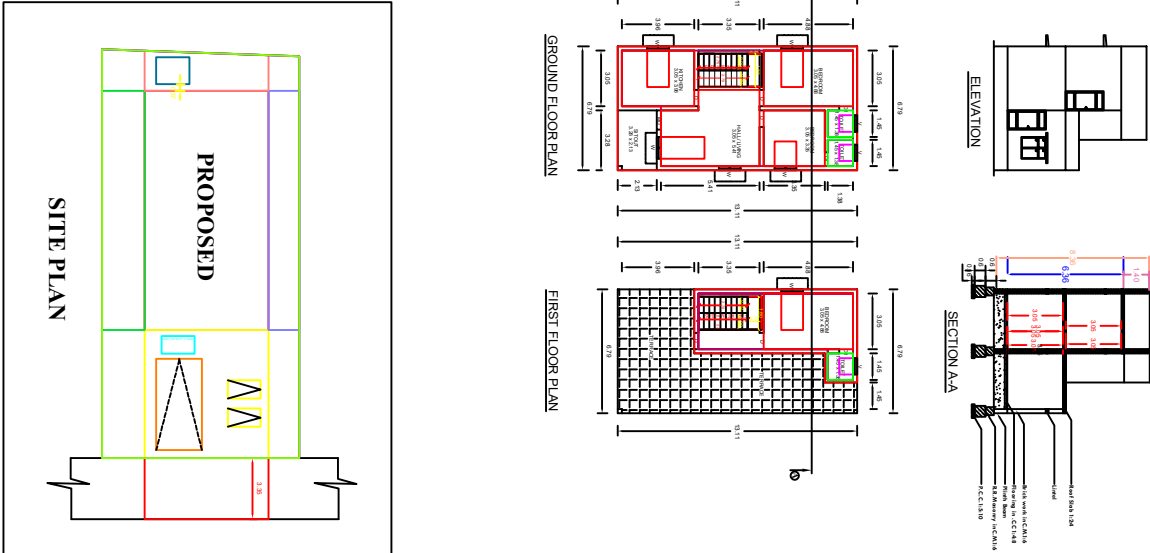

ALL DIMENSIONS ARE IN METER
PLAN SCALE 1:100

CERTIFIED THAT PROVISIONS SHALL BE MADE TO "RAIN WATER HARVESTING " ARRANGEMENTS SYSTEM IN THE PROPOSED CONSTRUCTION

REFERENCE

D-DOOR

D1-DOOR

W3-WINDOW

V-VENTILATOR

1.00 x 2.10

0.75 x 2.10

1.40 x 1.80

0.90 x 0.75

AREA DETAILS

SQM

SQ.FT

AREA OF THE SITE

182.20

1961.20

PLINTH AREA OF G.F BUILDING

89.02

958.21


PLINTH AREA OF F.F BUILDING

34.13

367.38

SIGNATURE OF LAND AND BUILDING OWNER

T. RATISH NADAR

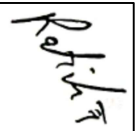

SIGNATURE OF REGISTERED ENGINEER

S. MATHU.DCE
DHARAN BUILDERS
LICENSED BUILDING SURVEYOR
39, SIVAN KOVIL STREET
PATTANAKOOR 627114
Cell 9488914034

Drawn by

E. P. Anandya Sobana

Opp. Aadhi Manarth Showroom,
d (four way),
241
groups@gmail.com

