



PLAN SHOWING THE PROPOSED CONSTRUCTION OF RCC ROOF COMMERCIAL BUILDING IN SY NO : 395B / 1B2C ,
WARD NO : , PLOT NO : 344 ,351 , SANTHOSH NAGAR -3 , AT RAJAKKALMANGALAM PART -II , RAJAKKALMANGALAM
VILLAGE PANCHAYAT , NANGUNERI TALUK , TIRUNELVELI DIST.


NAME OF THE OWNER: Mrs.V.CHELLAMMAL, W/O Mr.VANNAMUTHU.

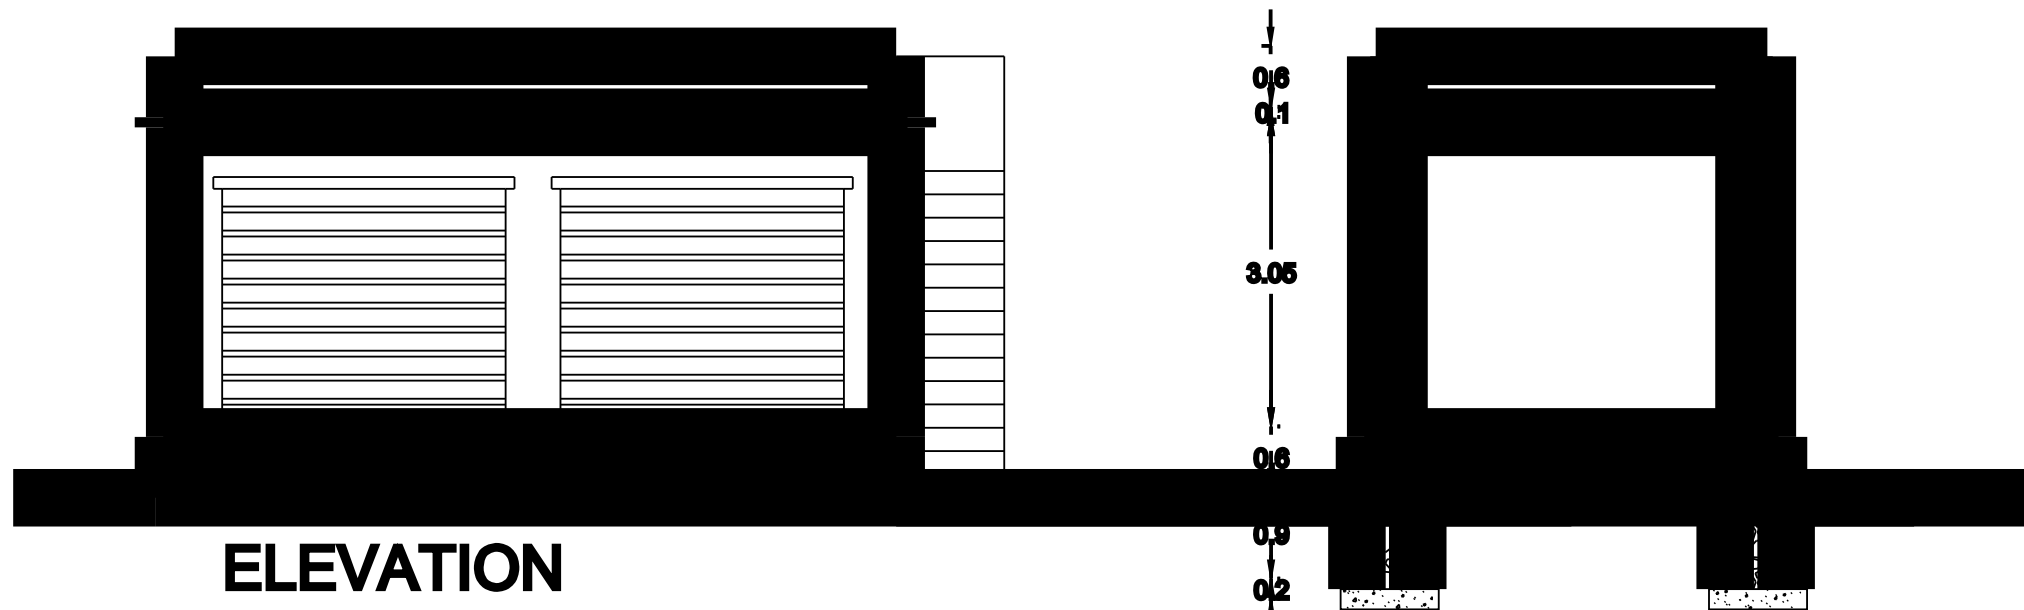



SECTION AB

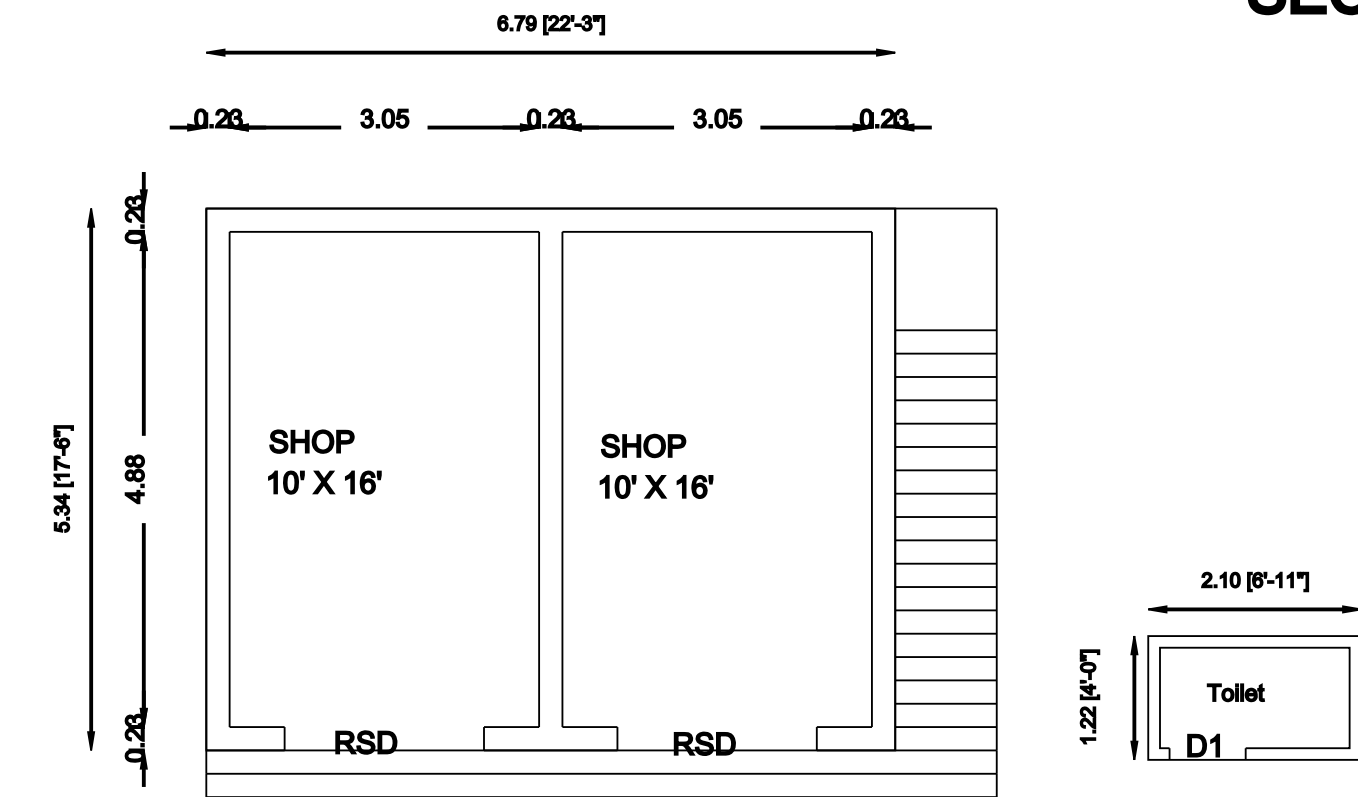


GROUND FLOOR PLAN

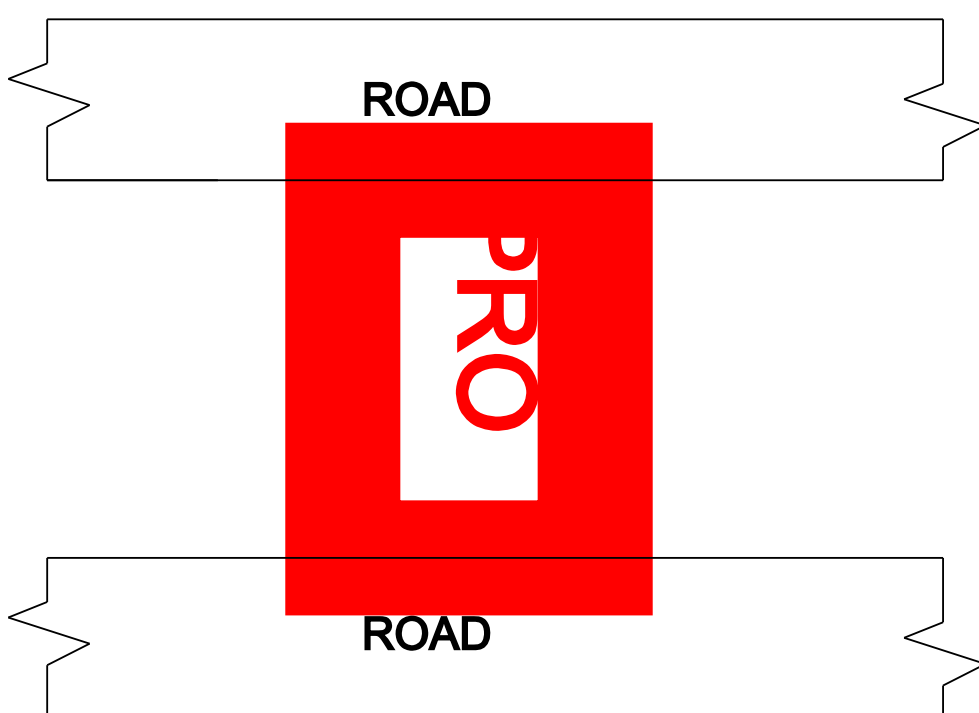



LOCATION PLAN

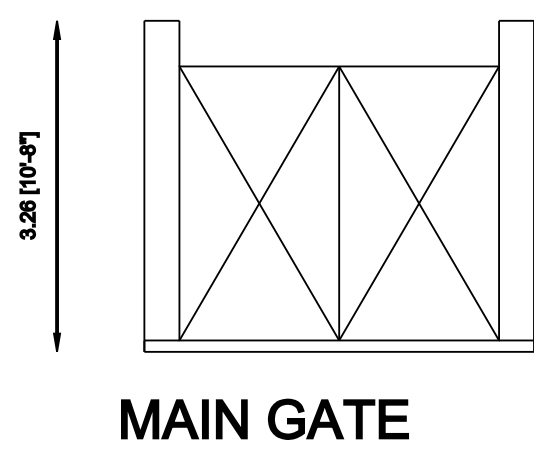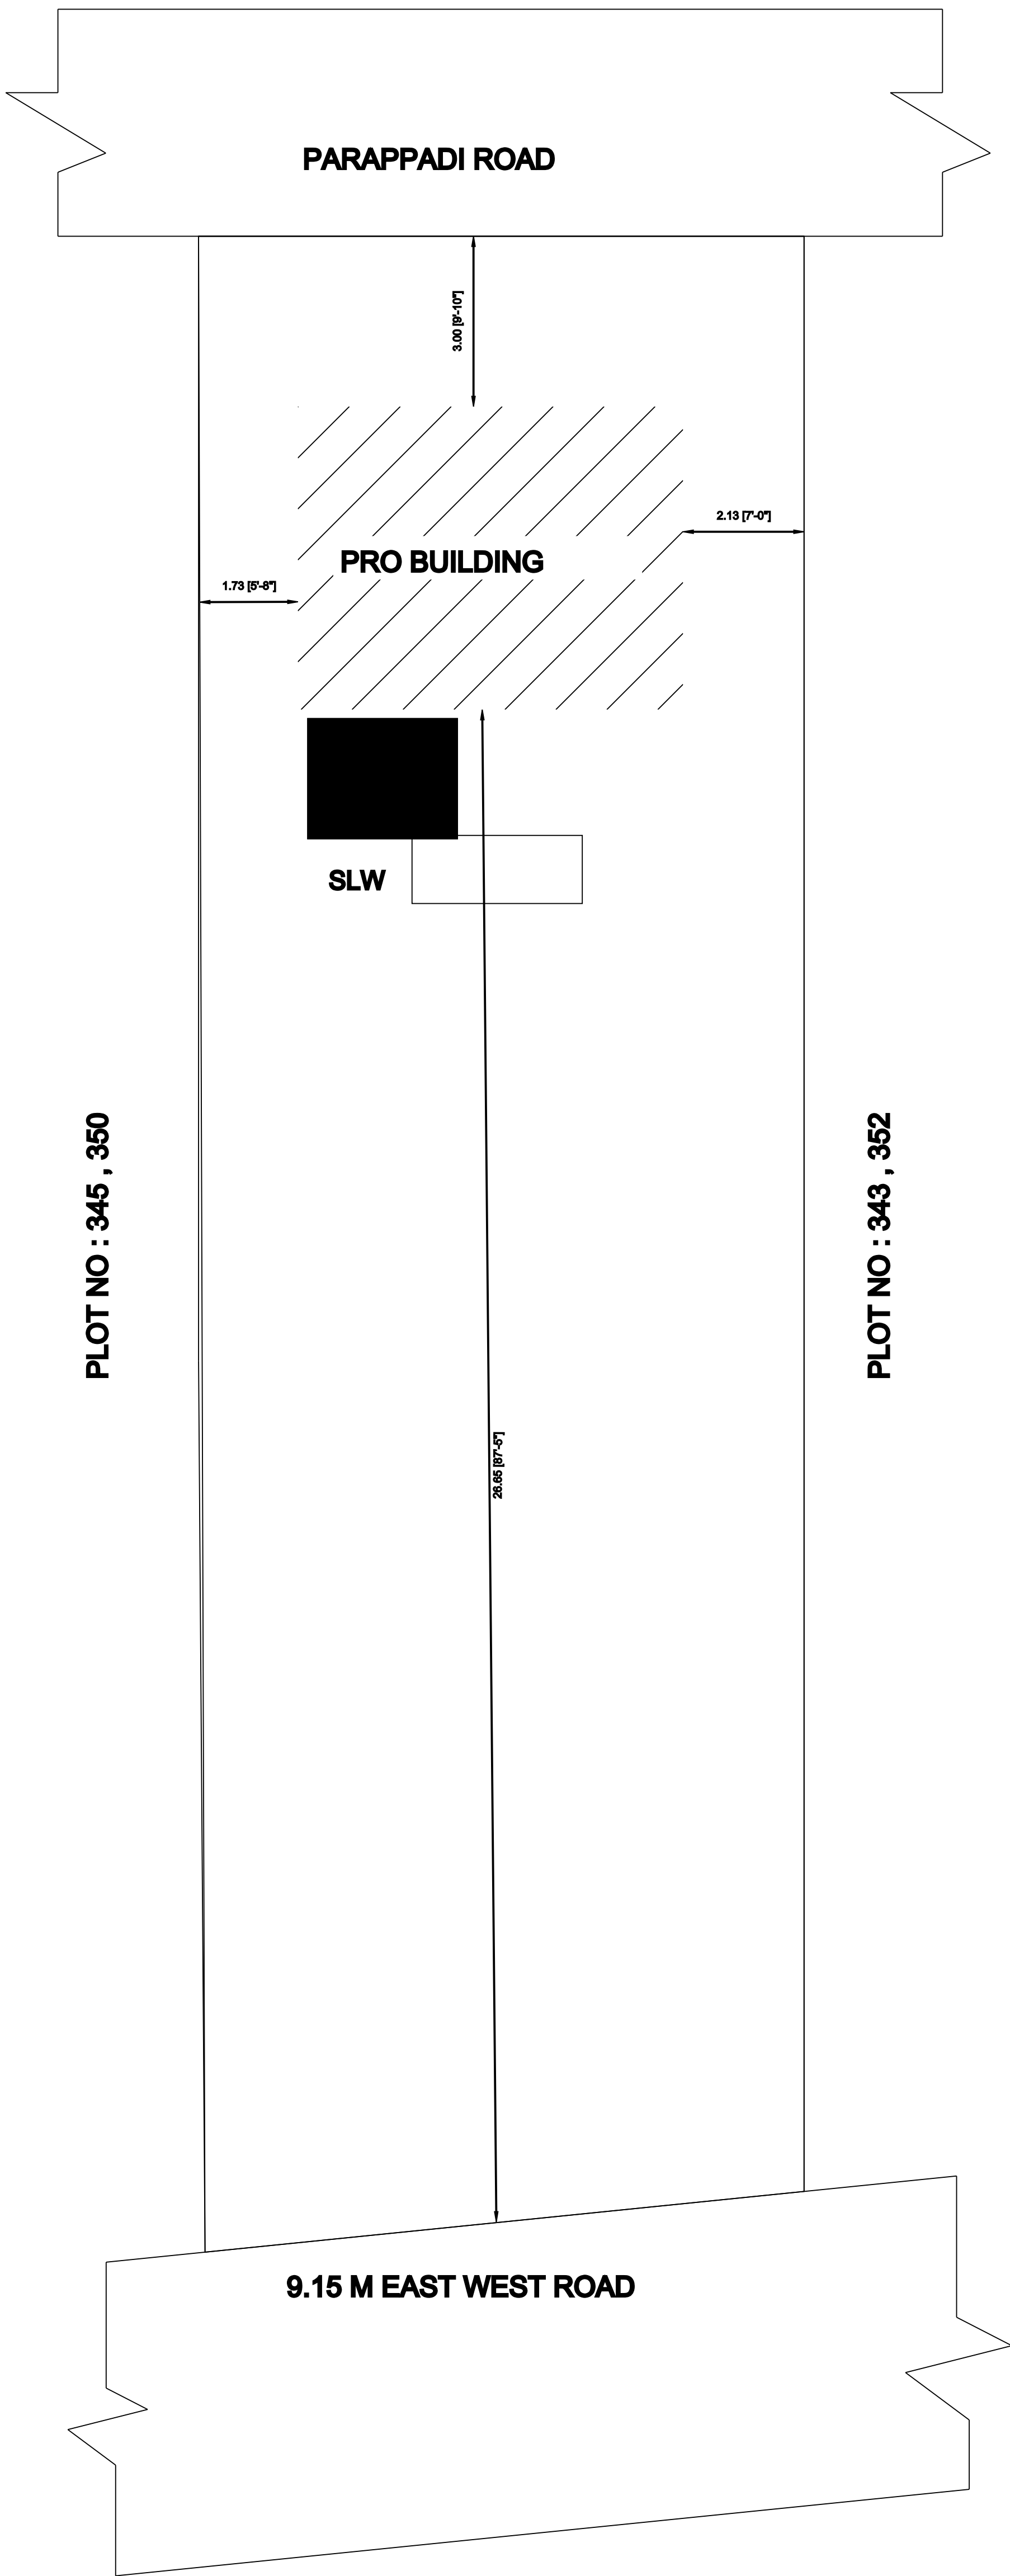


MAIN GATE

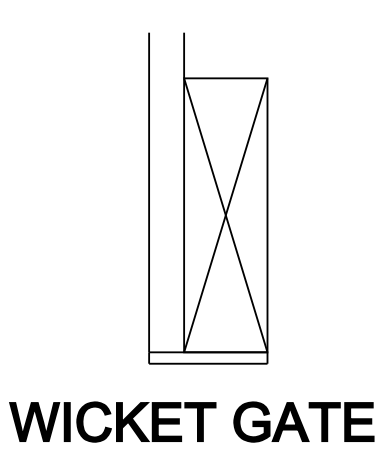


WICKET GATE

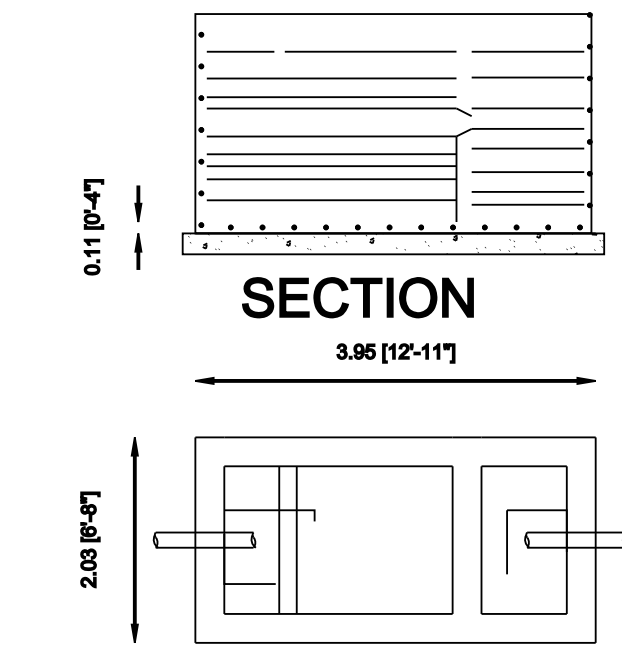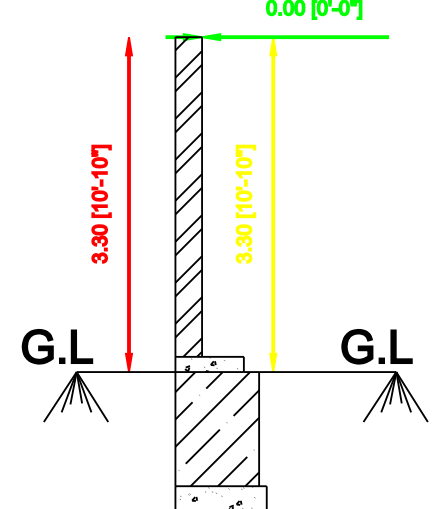


SEPTIC TANK DETAILS

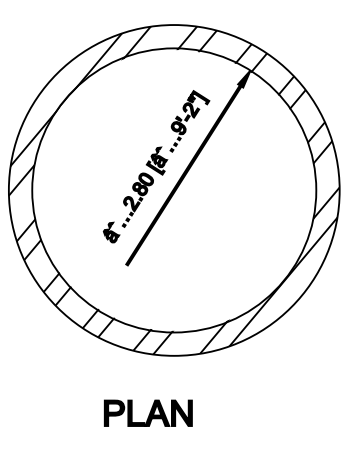


RAIN WATER HARVESTING OF RECHARGE TRENCH METHOD

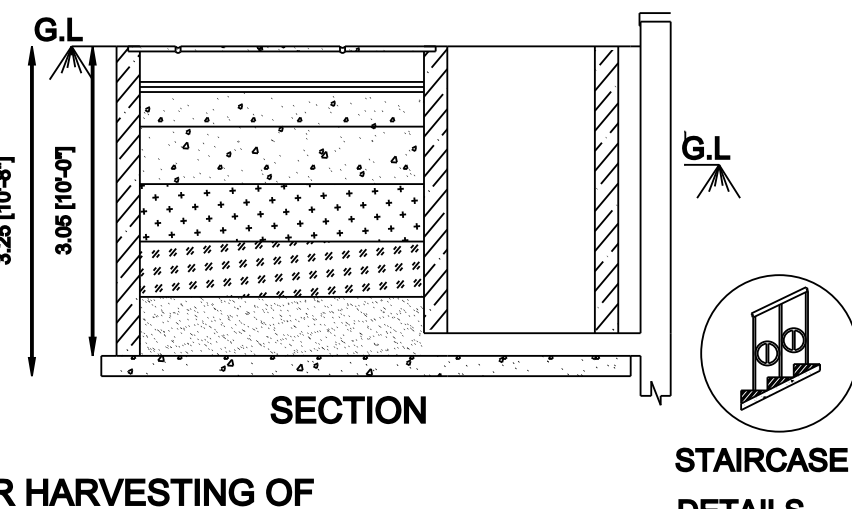


STAIRCASE DETAILS

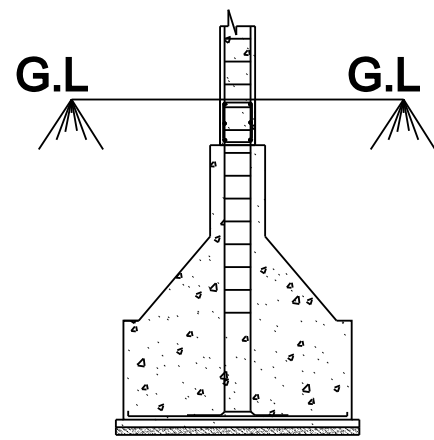

COLUMN DETAILS

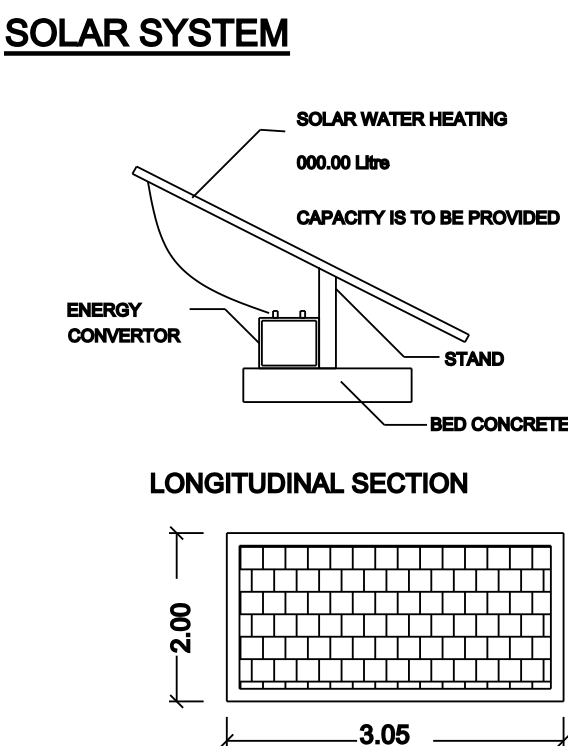

SOLAR SYSTEM

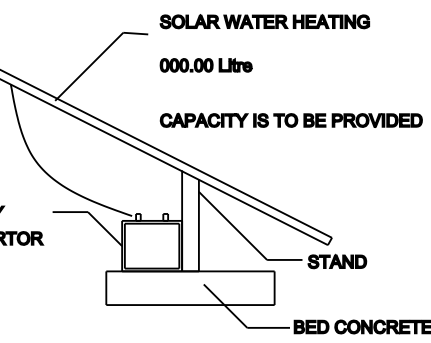

LONGITUDINAL SECTION

ALL_DIMENSIONS_ARE_IN_m

SET BACK	HEIGHT OF THE BUILDING UPTO 7m,BELOW 9m	REQUIRED	PROVIDED
	WIDTH OF PLOT (Continuous Building Areas) (CBA)	3.0	
	FRONT	1.73	
	SIDE1	2.13	
	SIDE 2	26.65	
PARKING	REAR	REQUIRED	PROVIDED
	TWO WHEELER SPACE	2	2
	FOUR WHEELER SPACE	1	2

ALL DIMENSIONS ARE IN METER		
AREA STATEMENT	Sq.Mt	Sq.Ft
SITE AREA	375.00	4036.50
G.F PLINTH AREA	36.26	390.30
CARPET AREA	25.69	276.53

JOINERY DETAILS

D1	- WOODEN DOOR	- 0.90 X 2.10 M
W	- WOODEN WINDOW	- 0.75 X 2.10 M
W1	- WOODEN WINDOW	- 1.37 X 1.37 M
KW	- KITCHEN WINDOW	- 0.90 X 0.90 M
V	- VENTILATOR	- 0.60 X 0.60 M

LAND AND BUILDING OWNER

OFFICE USE

REGISTERED ENGINEER