


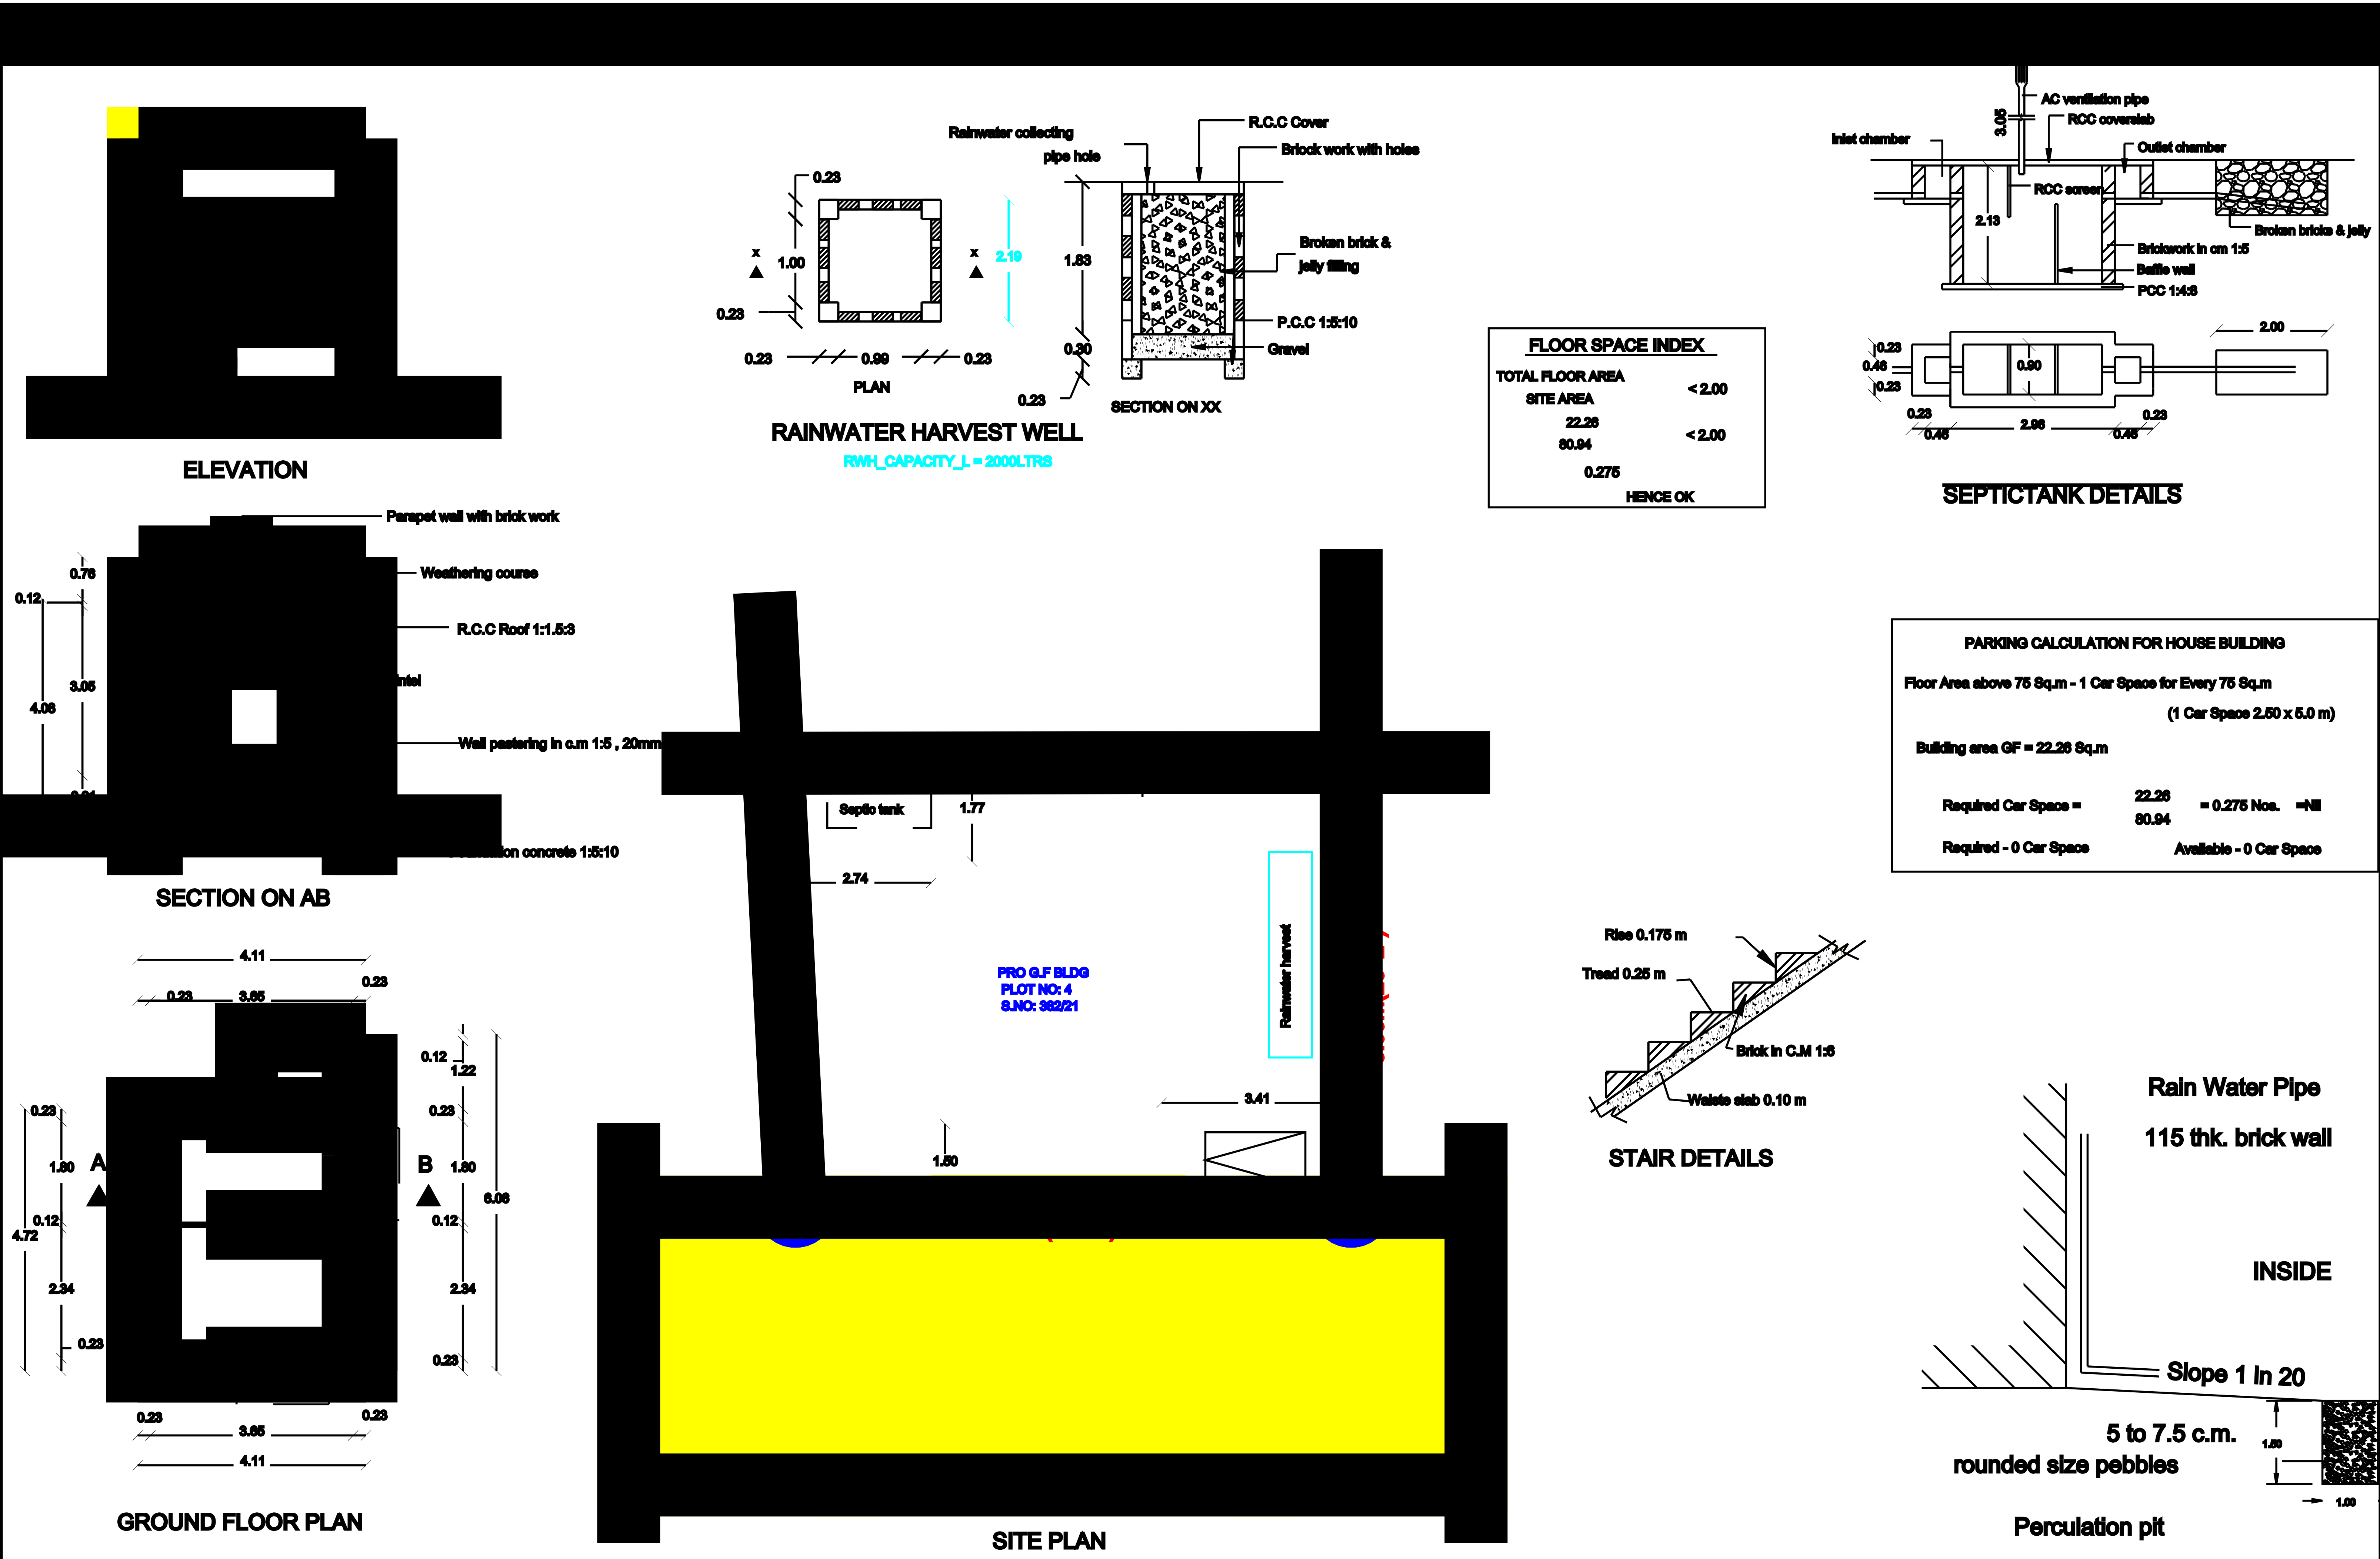

AREA DETAILS	SQ.M	SQ.FT
APPLICANT SITE AREA	80.94	871.20
PROPOSED GROUND FLOOR BUILDING AREA	22.28	239.82
OPEN SPACE	58.65	631.38

COLOUR REFERENCE	
EXISTING	
PROPOSED	
ROAD, STREET	

JOINERIES		
D	DOOR	1.00 X 2.10
D1	DOOR	0.91 X 2.10
D2	DOOR	0.75 X 2.10
W5	WINDOW	1.82 X 1.37
W4	WINDOW	1.22 X 1.37
W3	WINDOW	0.91 X 1.37
V	VENTILATOR	0.91 X 0.61

: Mr.GOLDWIN ROBERT,
: Mrs.CHELLAMMAL

J. Goldwin
S. Chellammal



Reg.No: 148/ LS/2021/00016
347, Pothigal Nagar, Perumalpuram
Mobile :8754220288

