
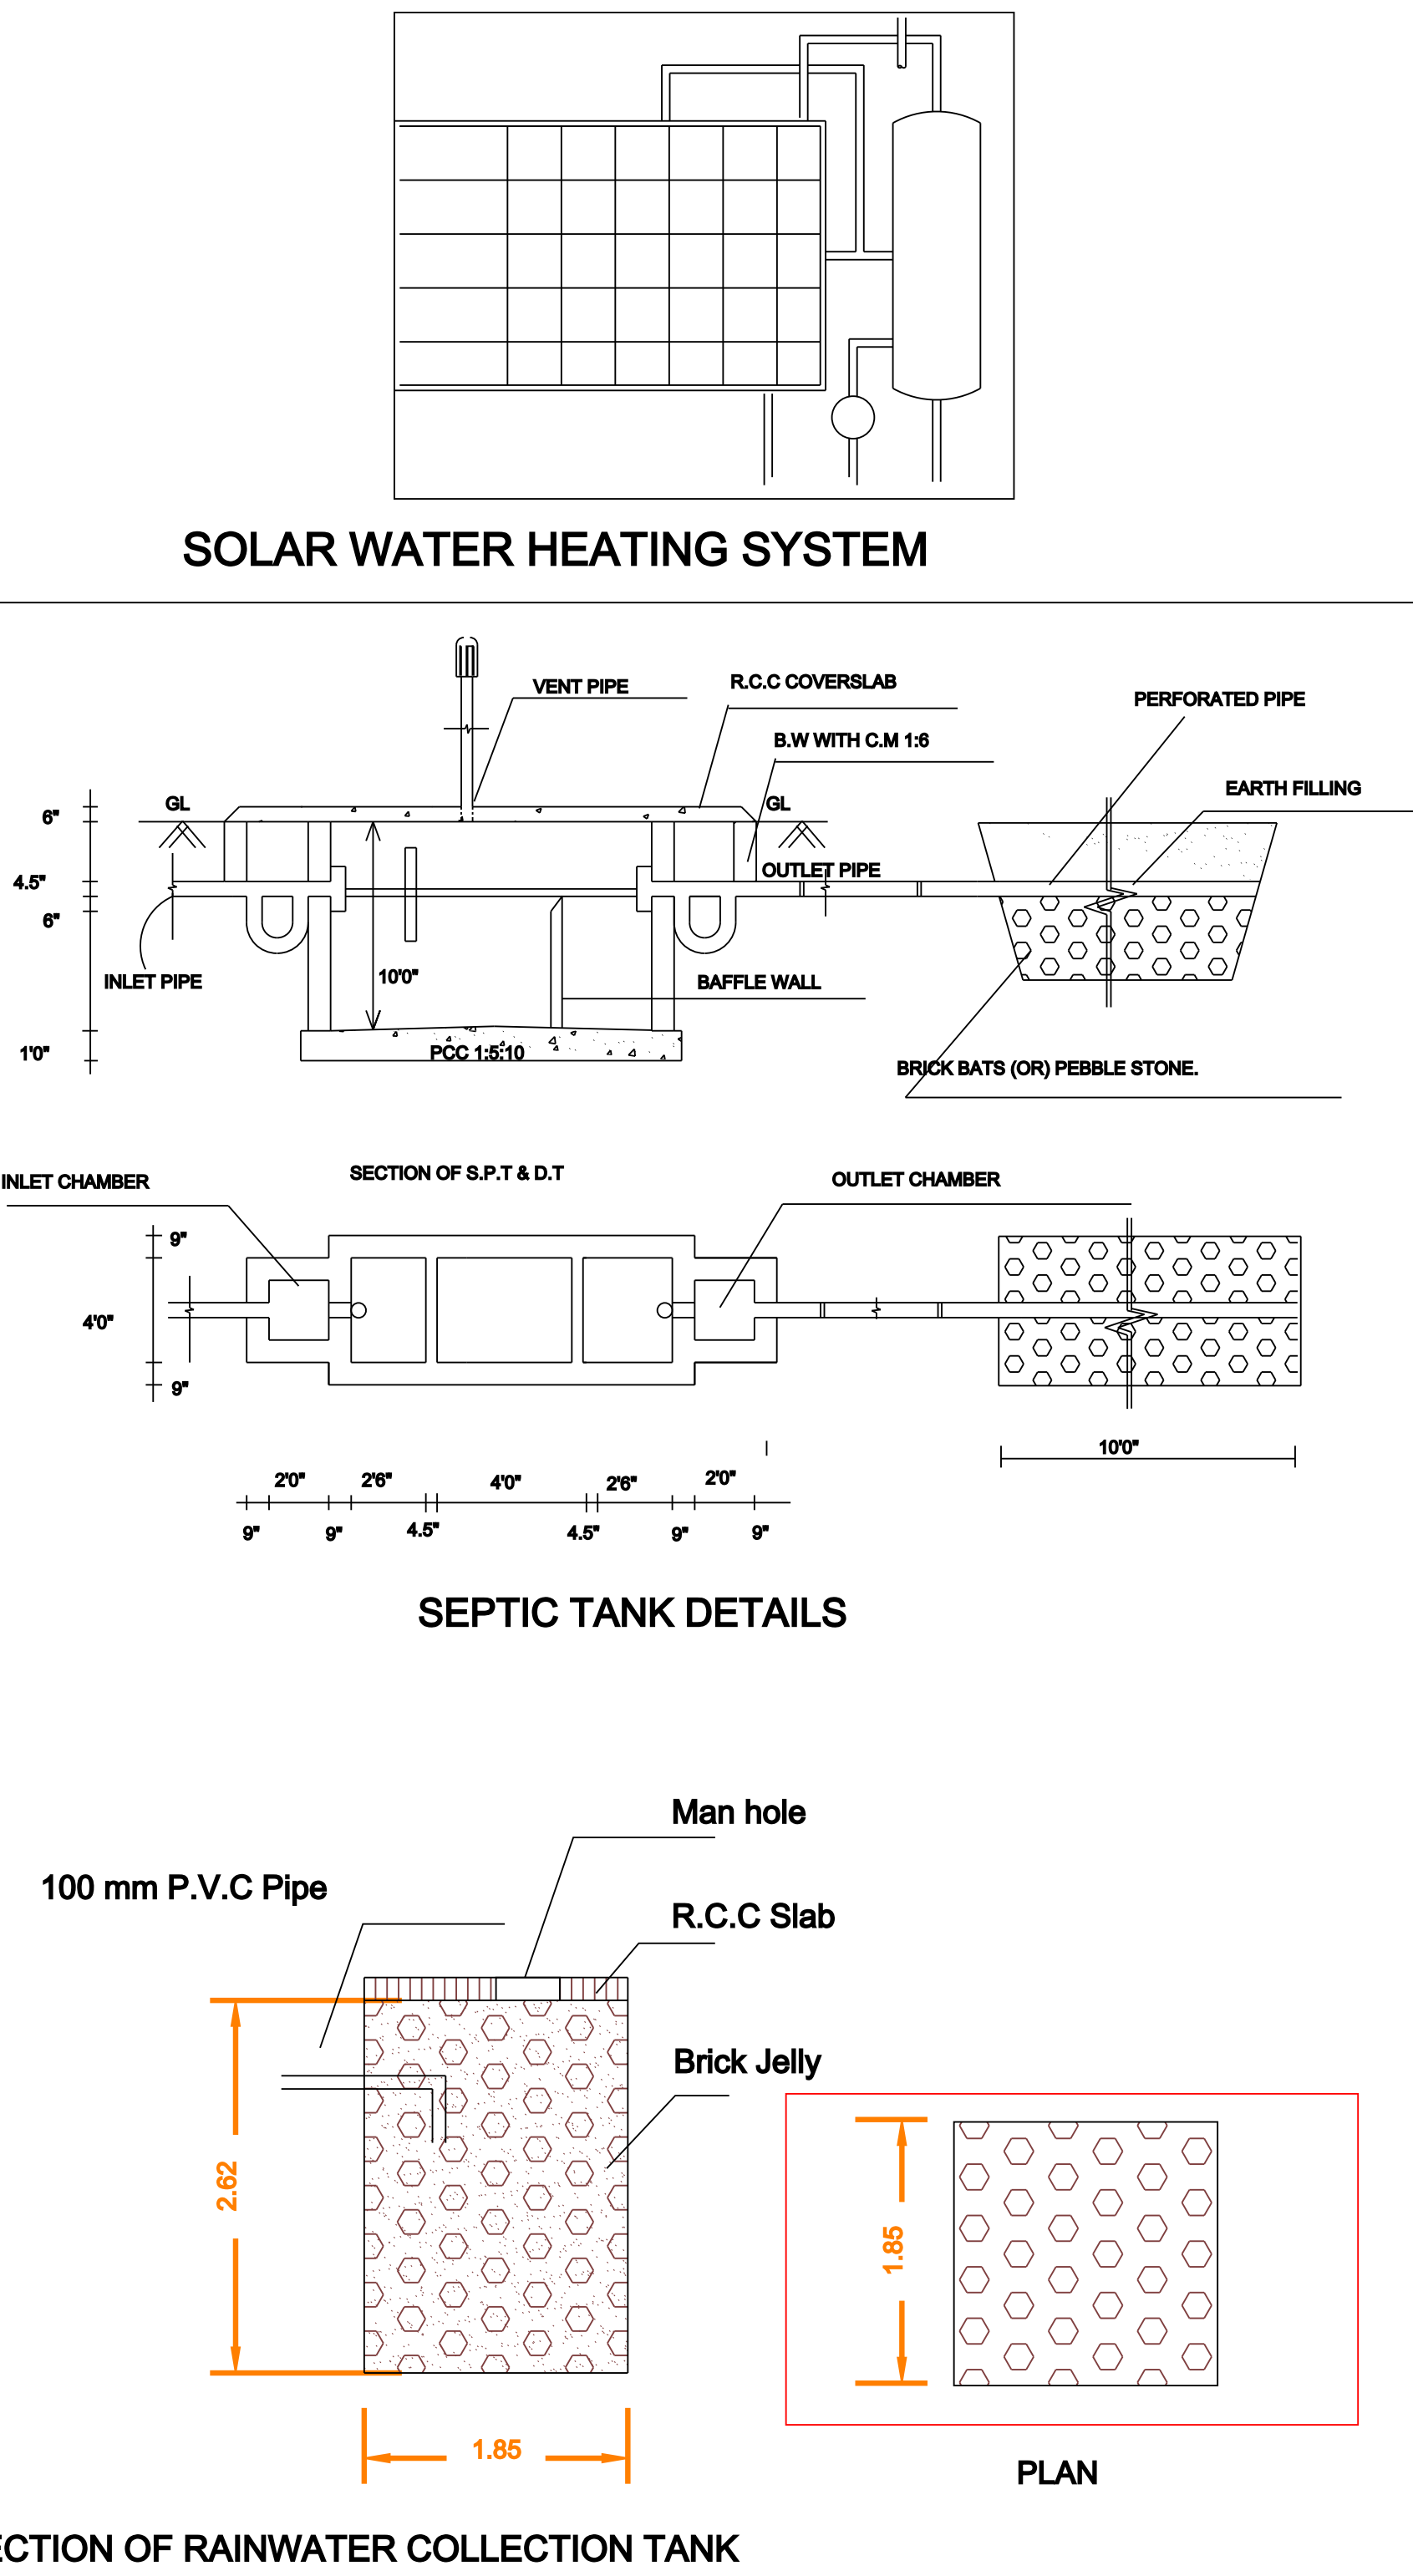
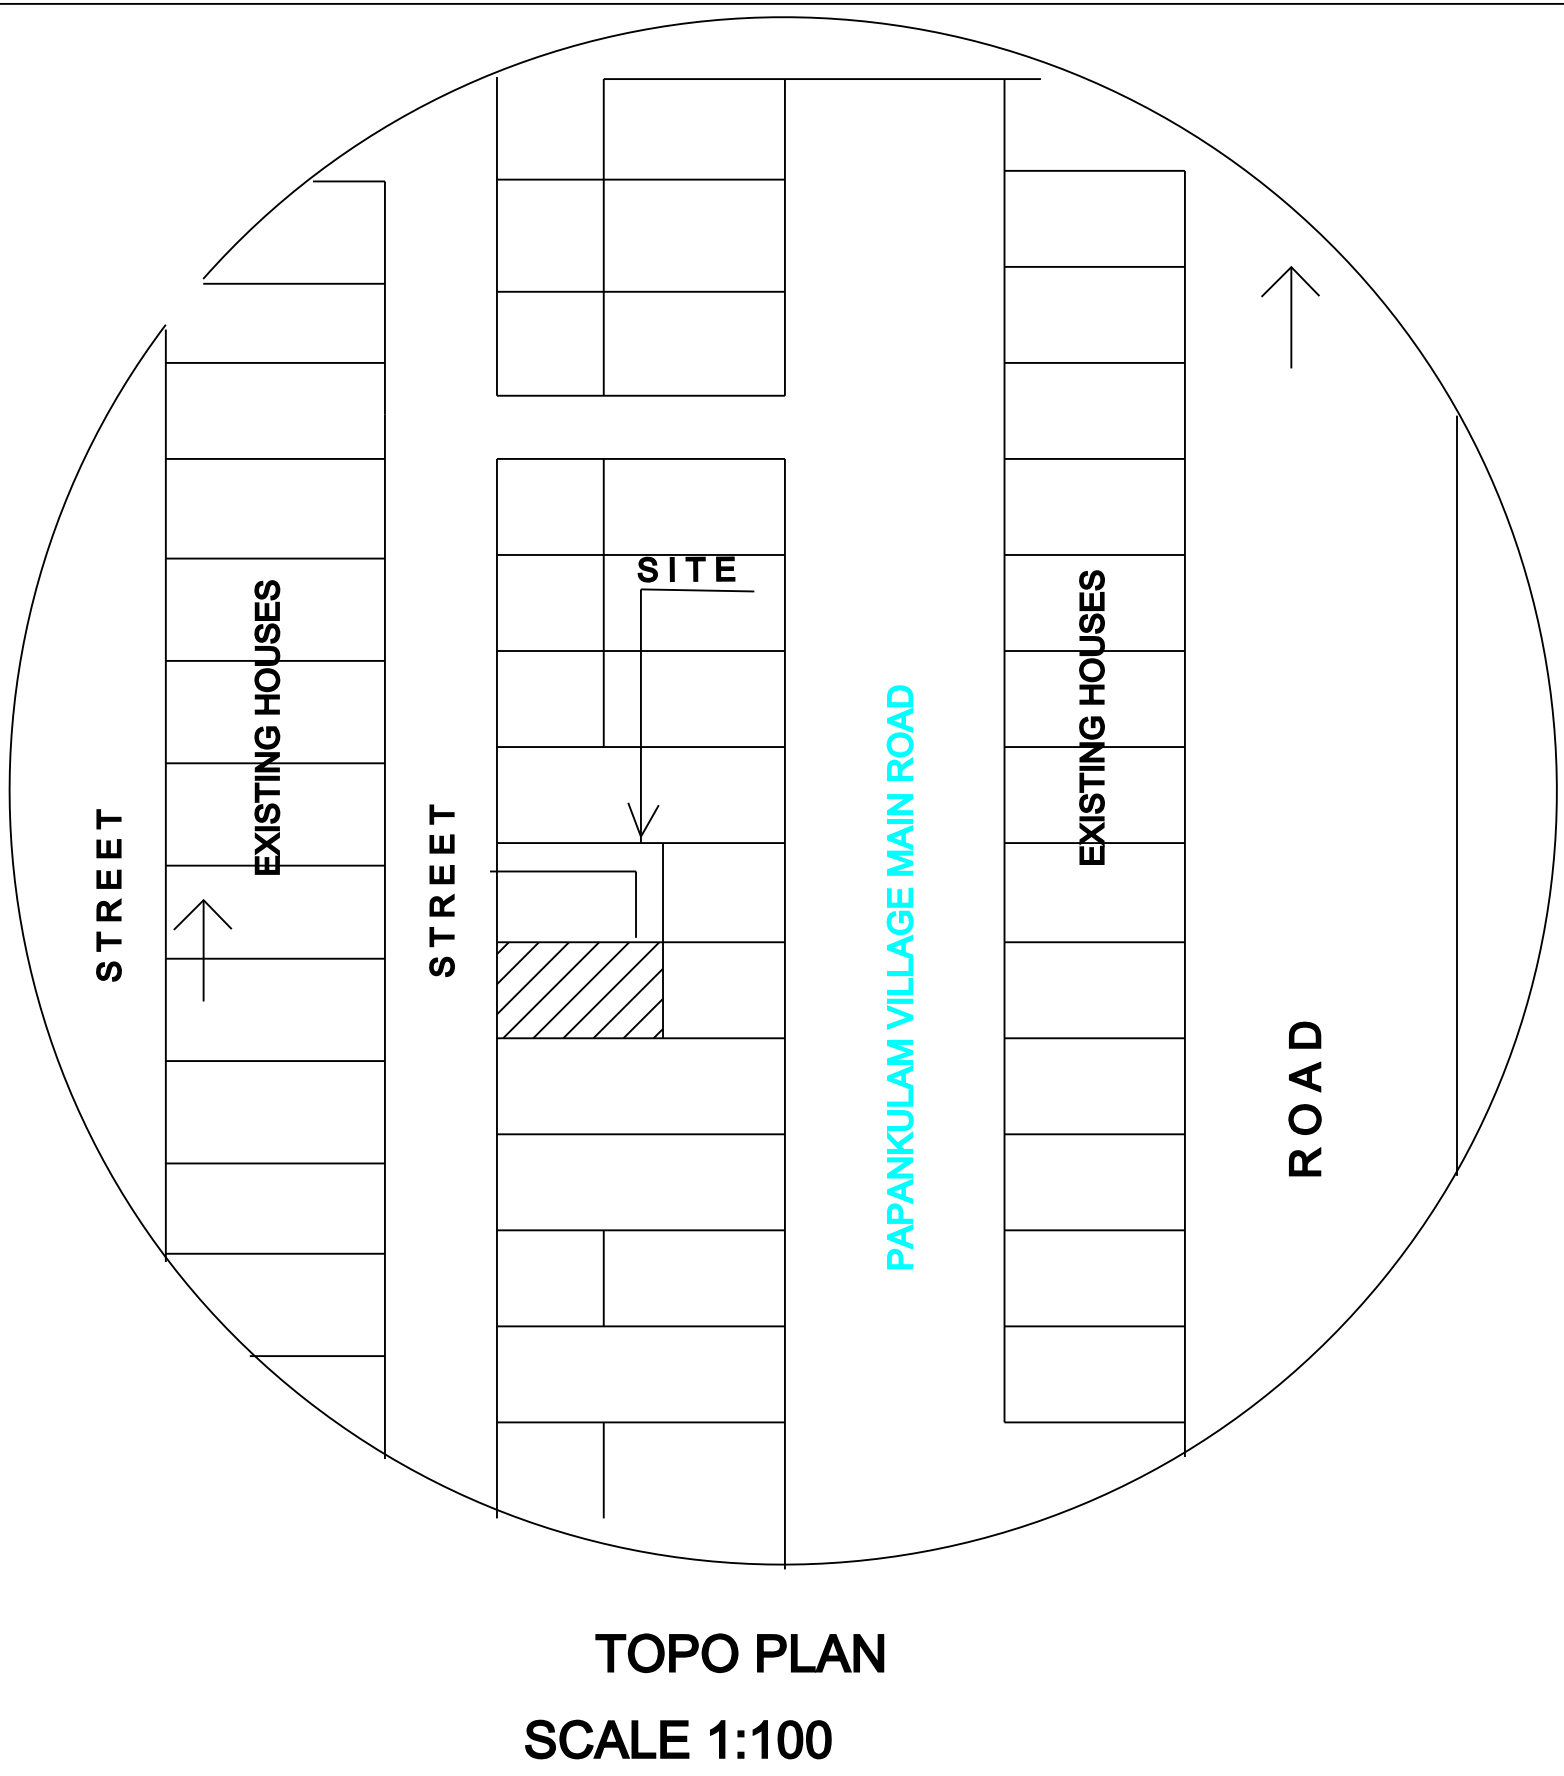
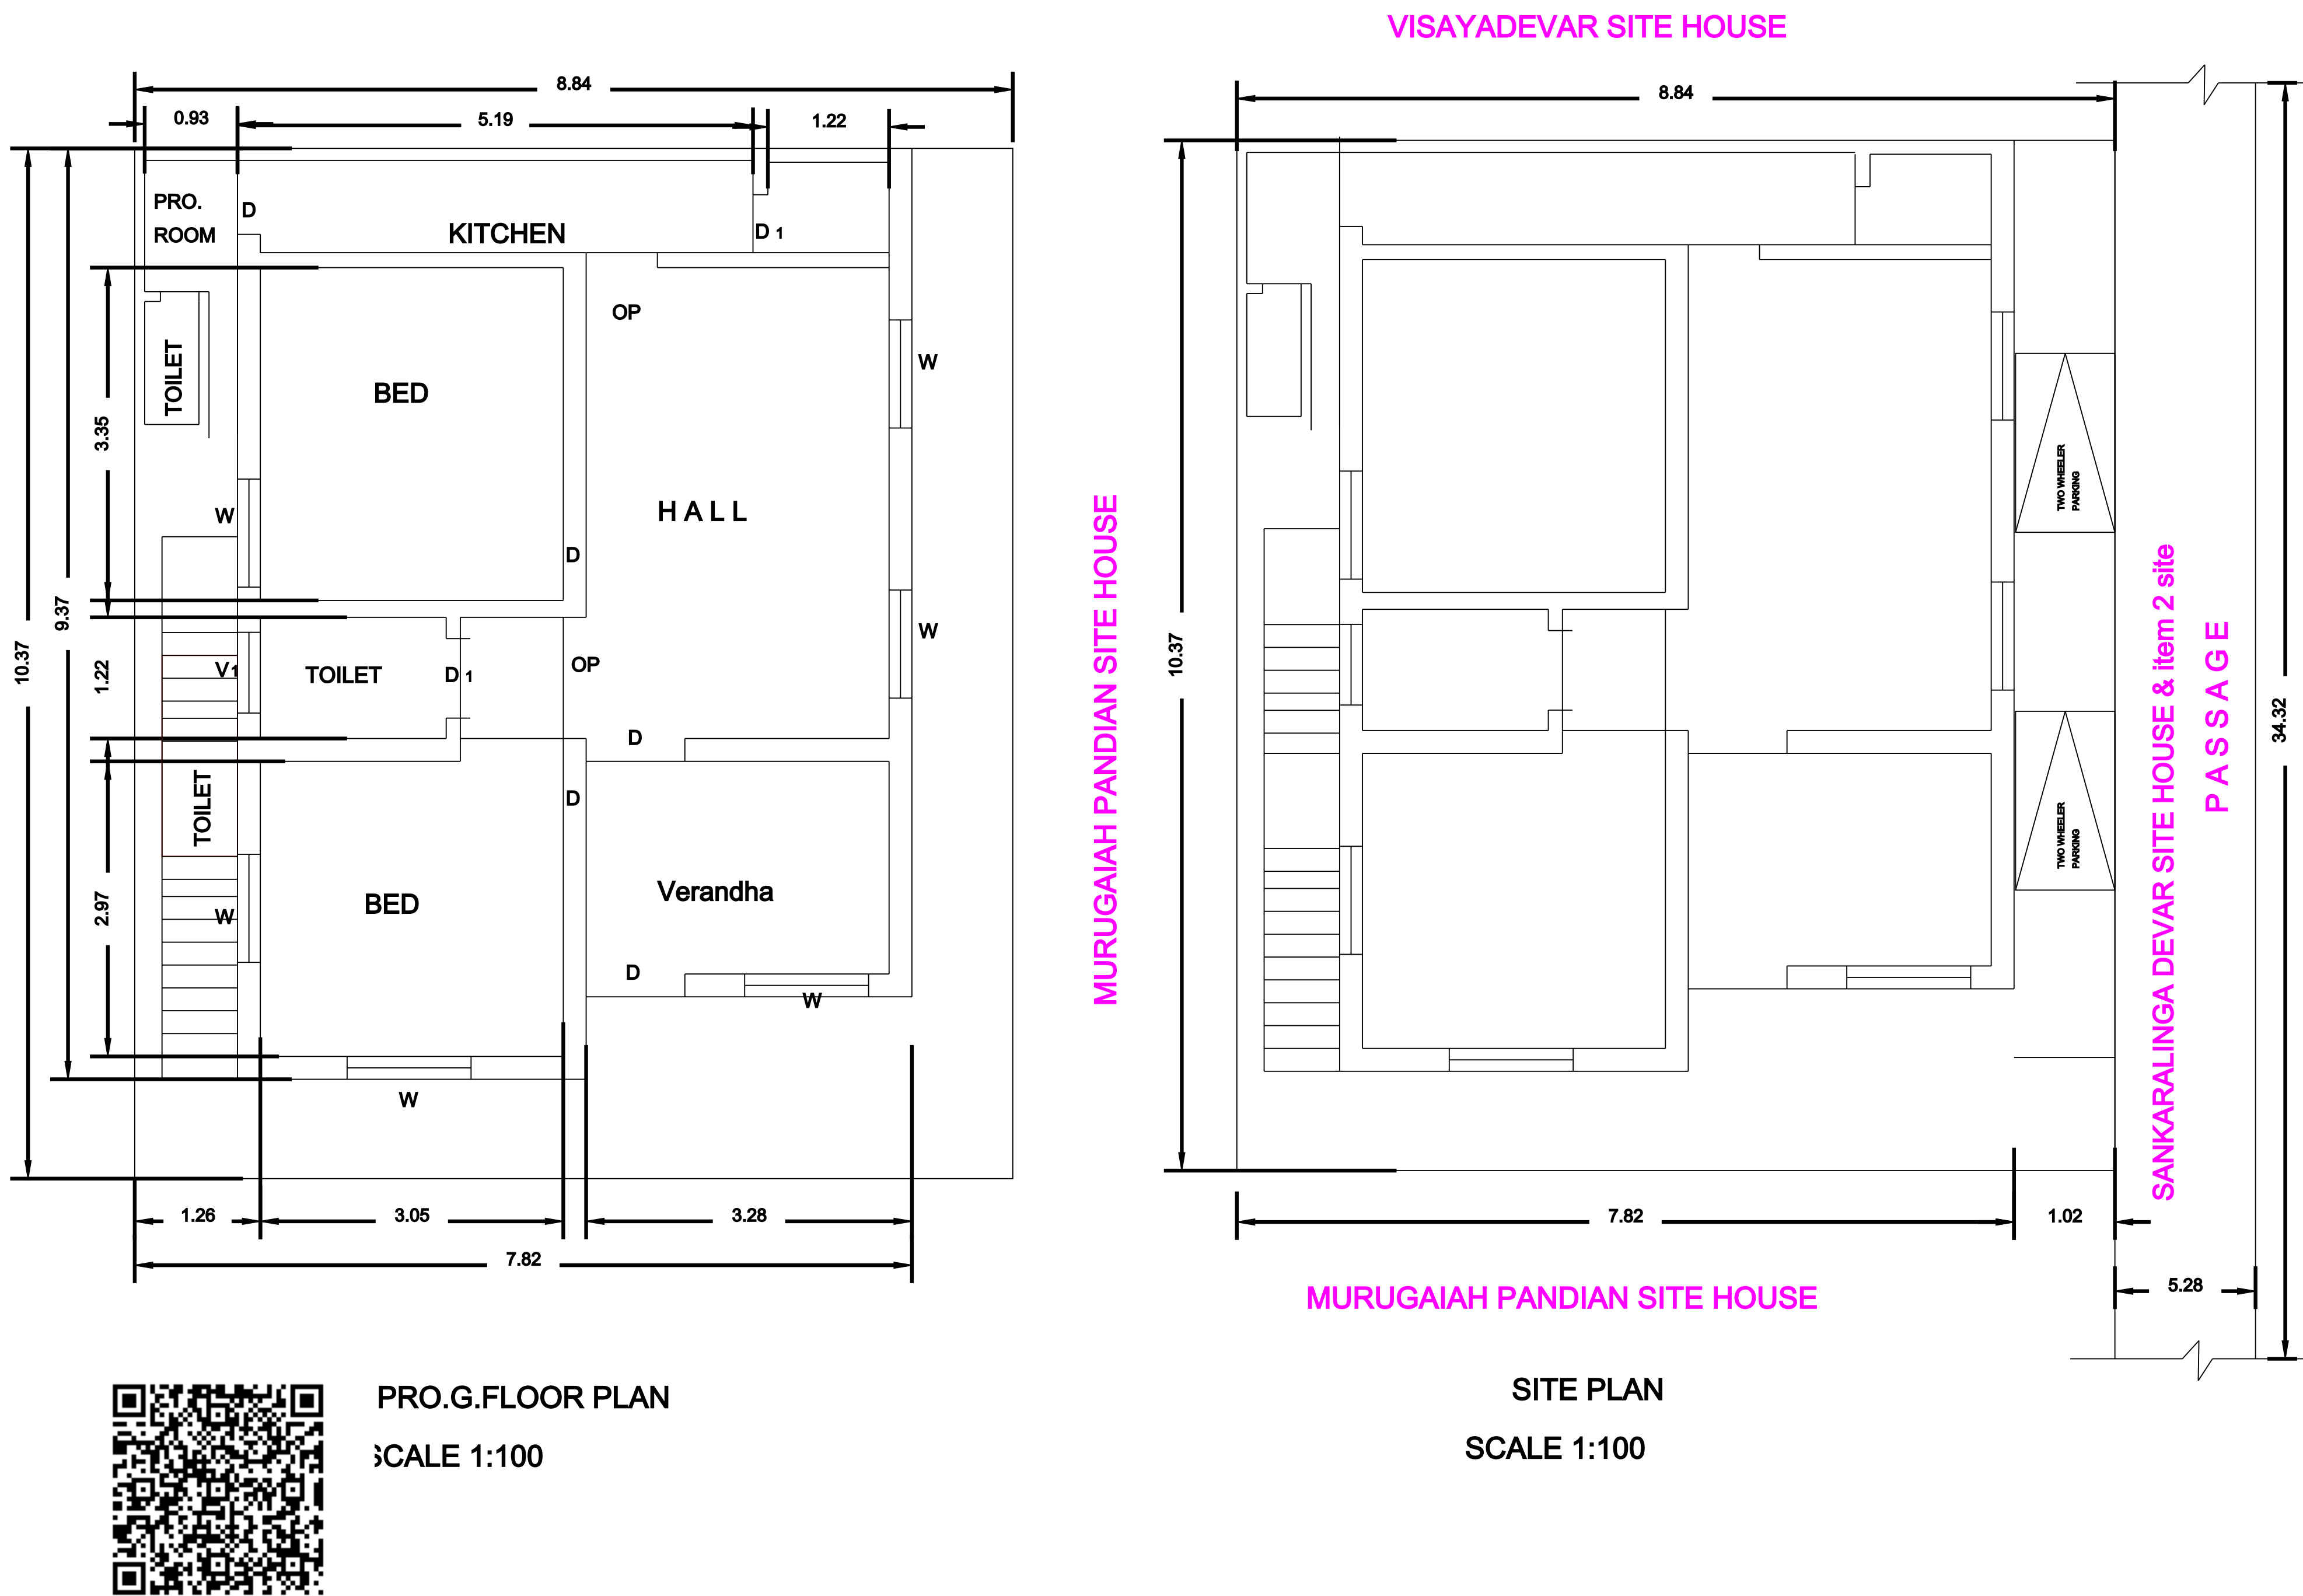


PLAN SHOWING THE PROPOSED ADDITIONAL CONSTRUCTION OF A RESIDENTIAL BUILDING IN EXG.

HOUSE D.NO:1/113 SURVEY NO:284/12, WARD NO:01, MAIN ROAD AT SOUTH PAPANKULAM VILLAGE

PANCHAYAT, AMBASAMUDRAM UNION AT TIRUNELVELI DT.

APPLICANT : Mr.S.SIVASUBRAMANIAN S/O.Mr.R.SUBHAIAH

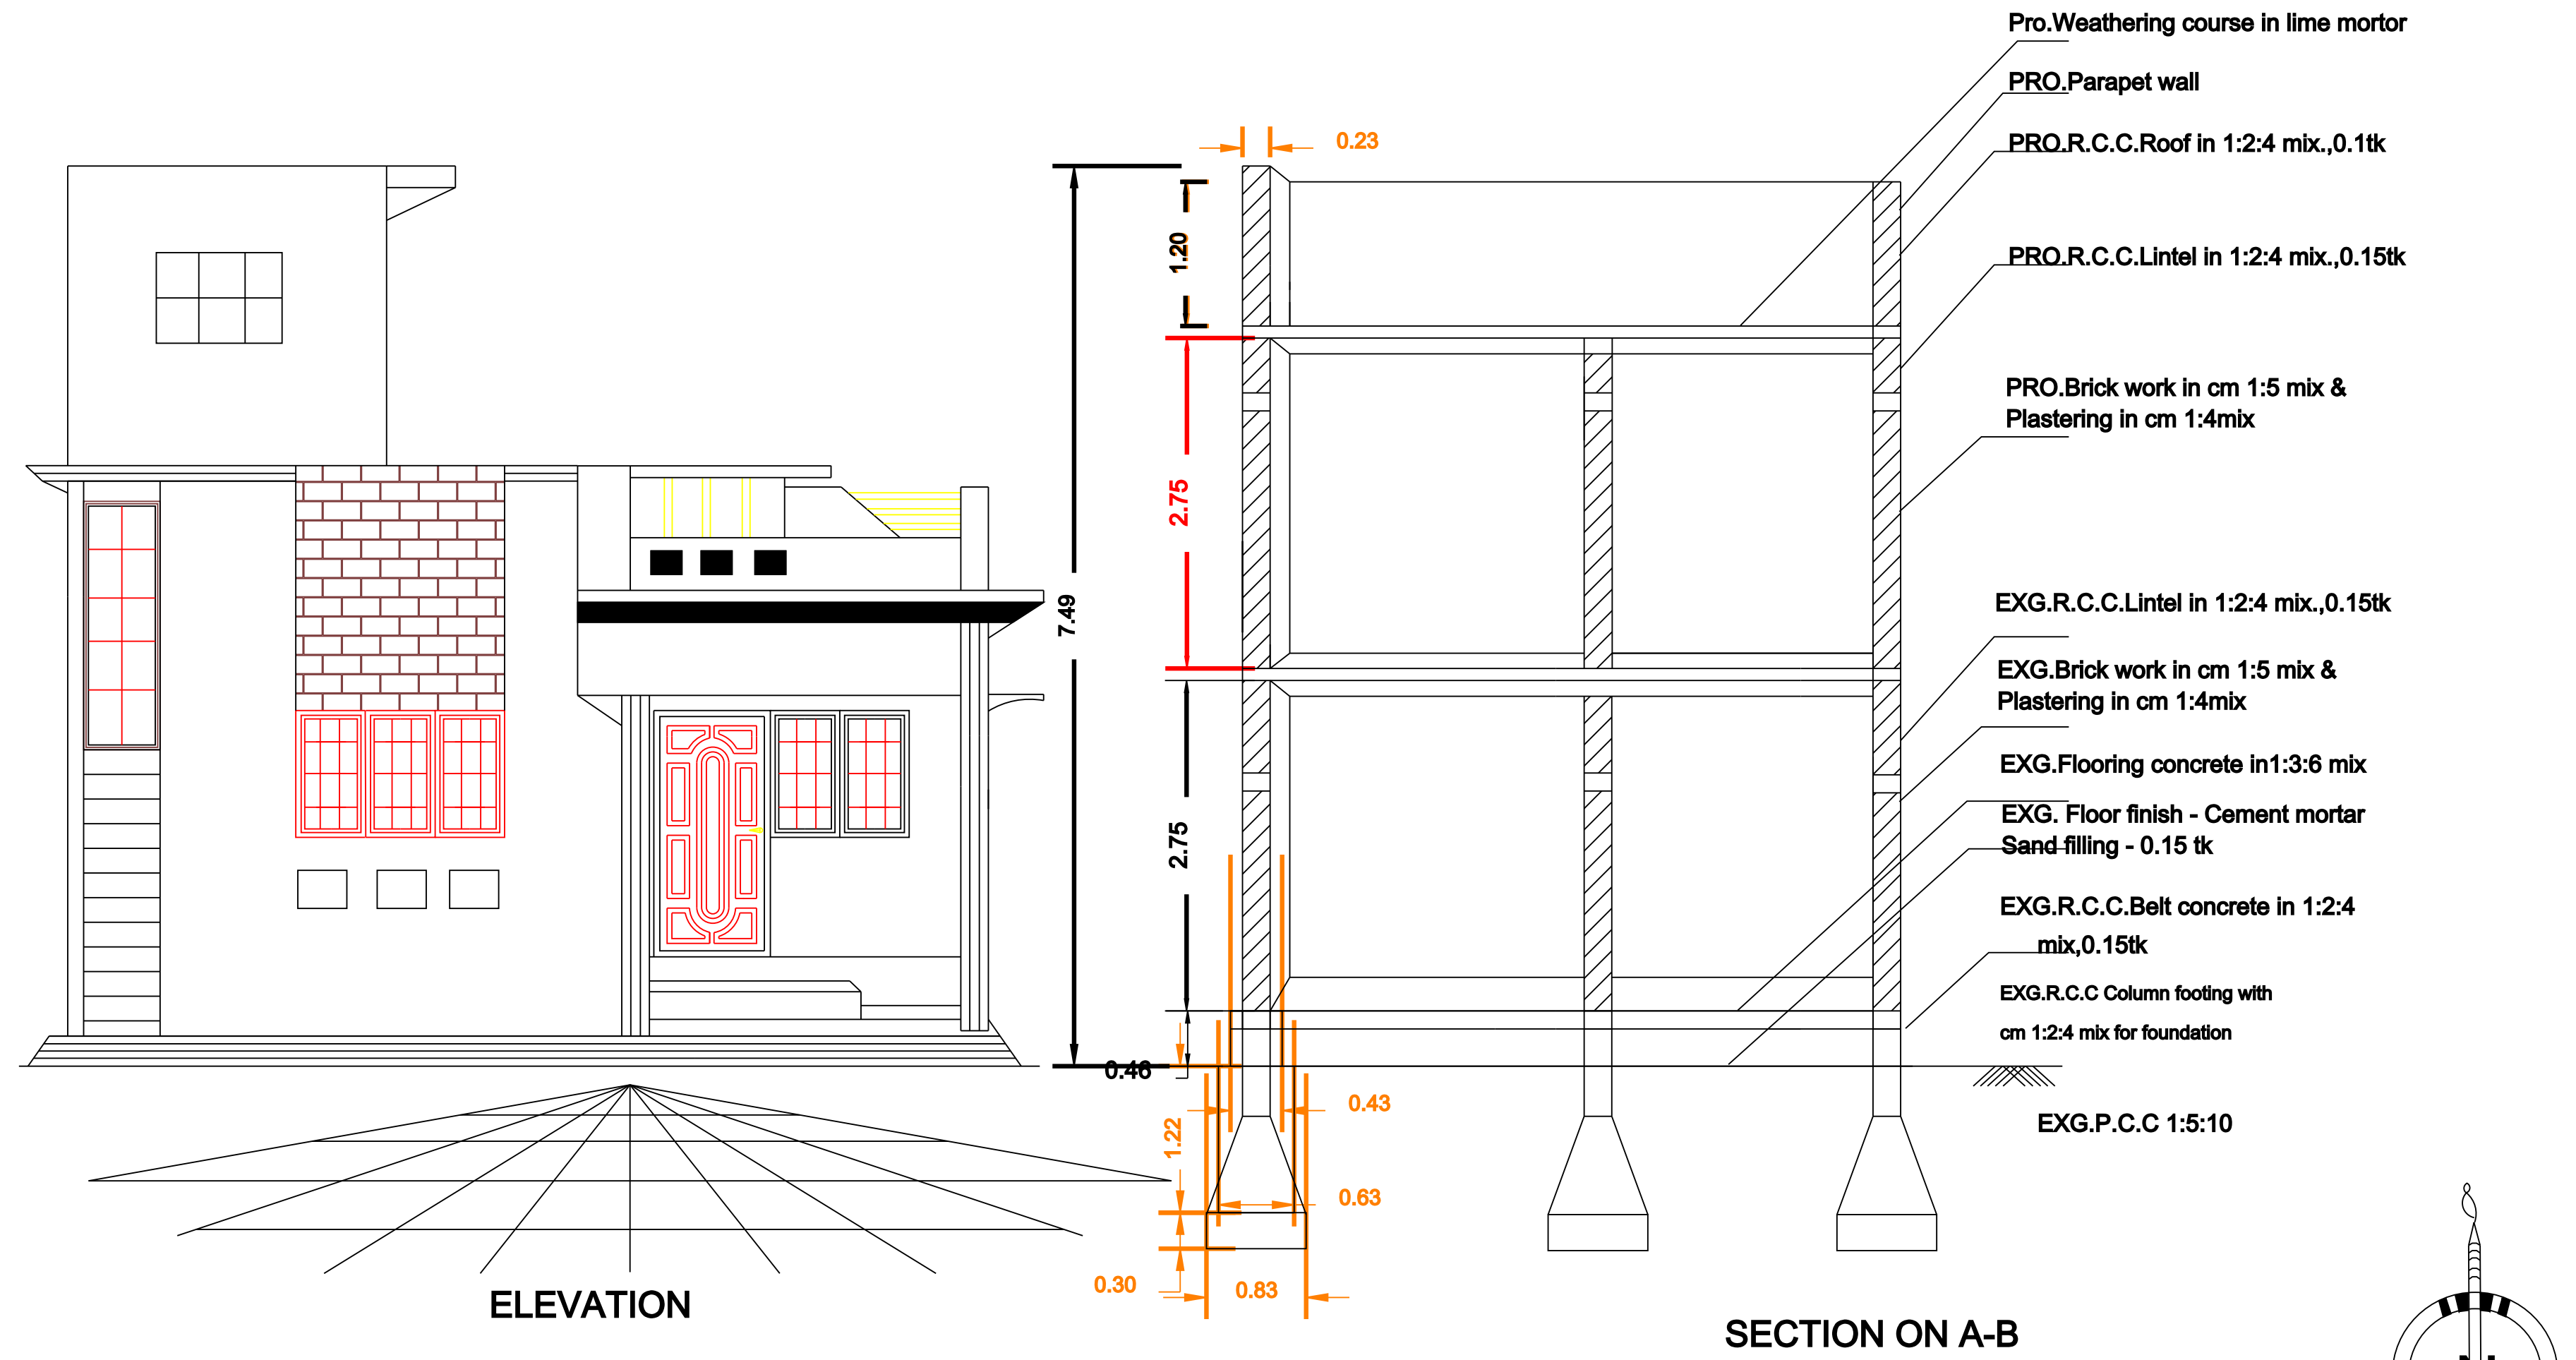

AREA STATEMENT DOC.NO:293/2020		SQ.M	SQ.FT
	PLOT EXTENT AS PER DOCUMENT	91.60	986.00
	EXG.G.F.PLINTH AREA	62.68	674.70
	EXG.G.F.CARPET AREA	50.25	540.90
	PRO.F.F.PLINTH AREA	6.04	65.01
	PRO.F.F.CARPET AREA	4.52	48.65
TOTAL BUILTUP AREA		68.72	739.72
OPEN SPACE AREA		28.92	246.28
	ROAD / STREET	PAPANKULAM VILLAGE MAIN ROAD	
FSI =TOTAL BUILD UP AREA/SITE AREA =1.46		PERCENTAGE OF SITE COVERAGE	- 68 %
SCHEDULE OF JOINERY			
TYPE	DESCRIPTION	WIDTH	HEIGHT
MD	MAIN DOOR	3'-6"	7'-0"
D	DOOR	3'-0"	7'-0"
D1	DOOR	2'-6"	7'-0"
W/V	WINDOW/VENTILATOR	4'-0"	4'-0"
W1	WINDOW	3'-0"	4'-0"
V1	VENTILATOR	2'-0"	2'-0"
OFFICEUSE			
APPLICANT		Er.R.KARTHIKEYAN D.C.E, Builder & Licensed Surveyor RAM>CONSTRUCTION Opt to Tilak Vidyalaya School, Kallidaikurichi-627416 MOB: 96298 45283 LICENSED ENGINEER	
Mr.S.SIVASUBRAMANIAN S/O.Mr.R.SUBHAIAH			