


PLAN SHOWING THE PROPOSED CONSTRUCTION OF GROUND FLOOR RCC RESIDENTIAL ROOF HOUSE


IN SY.NO : 1174/ 2B , KAKKAN STREET , MAYLAPURAM VILLAGE AND VILLAGE , PAPPAKUDI UNION ,

CHERANMAHADEVI TALUK , TIRUNELVELI DISTRICT .



NAME OF THE APPLICANT : MRS . D . VASANTHI , W/O. DURAISAMY.

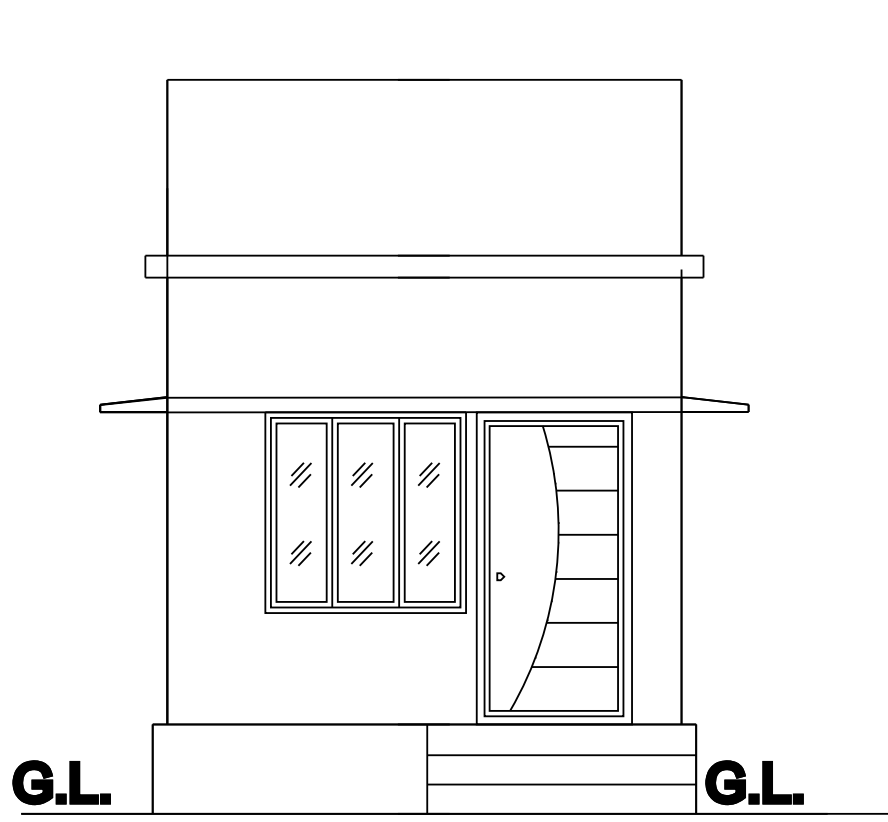


ELEVATION

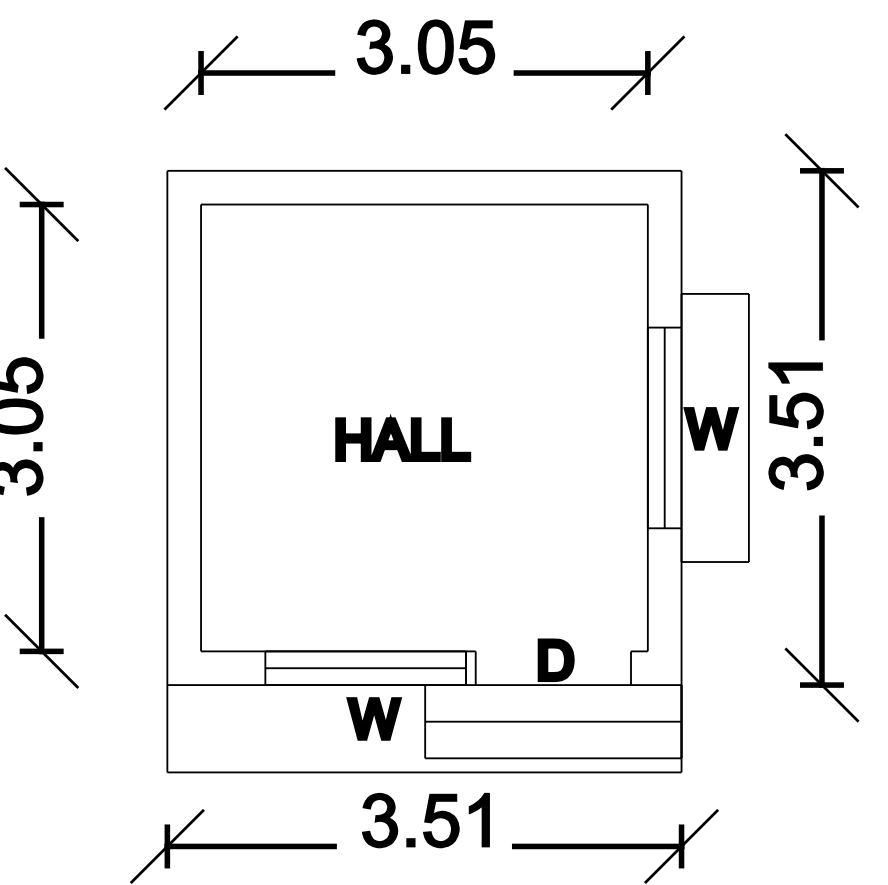


G.F PLAN

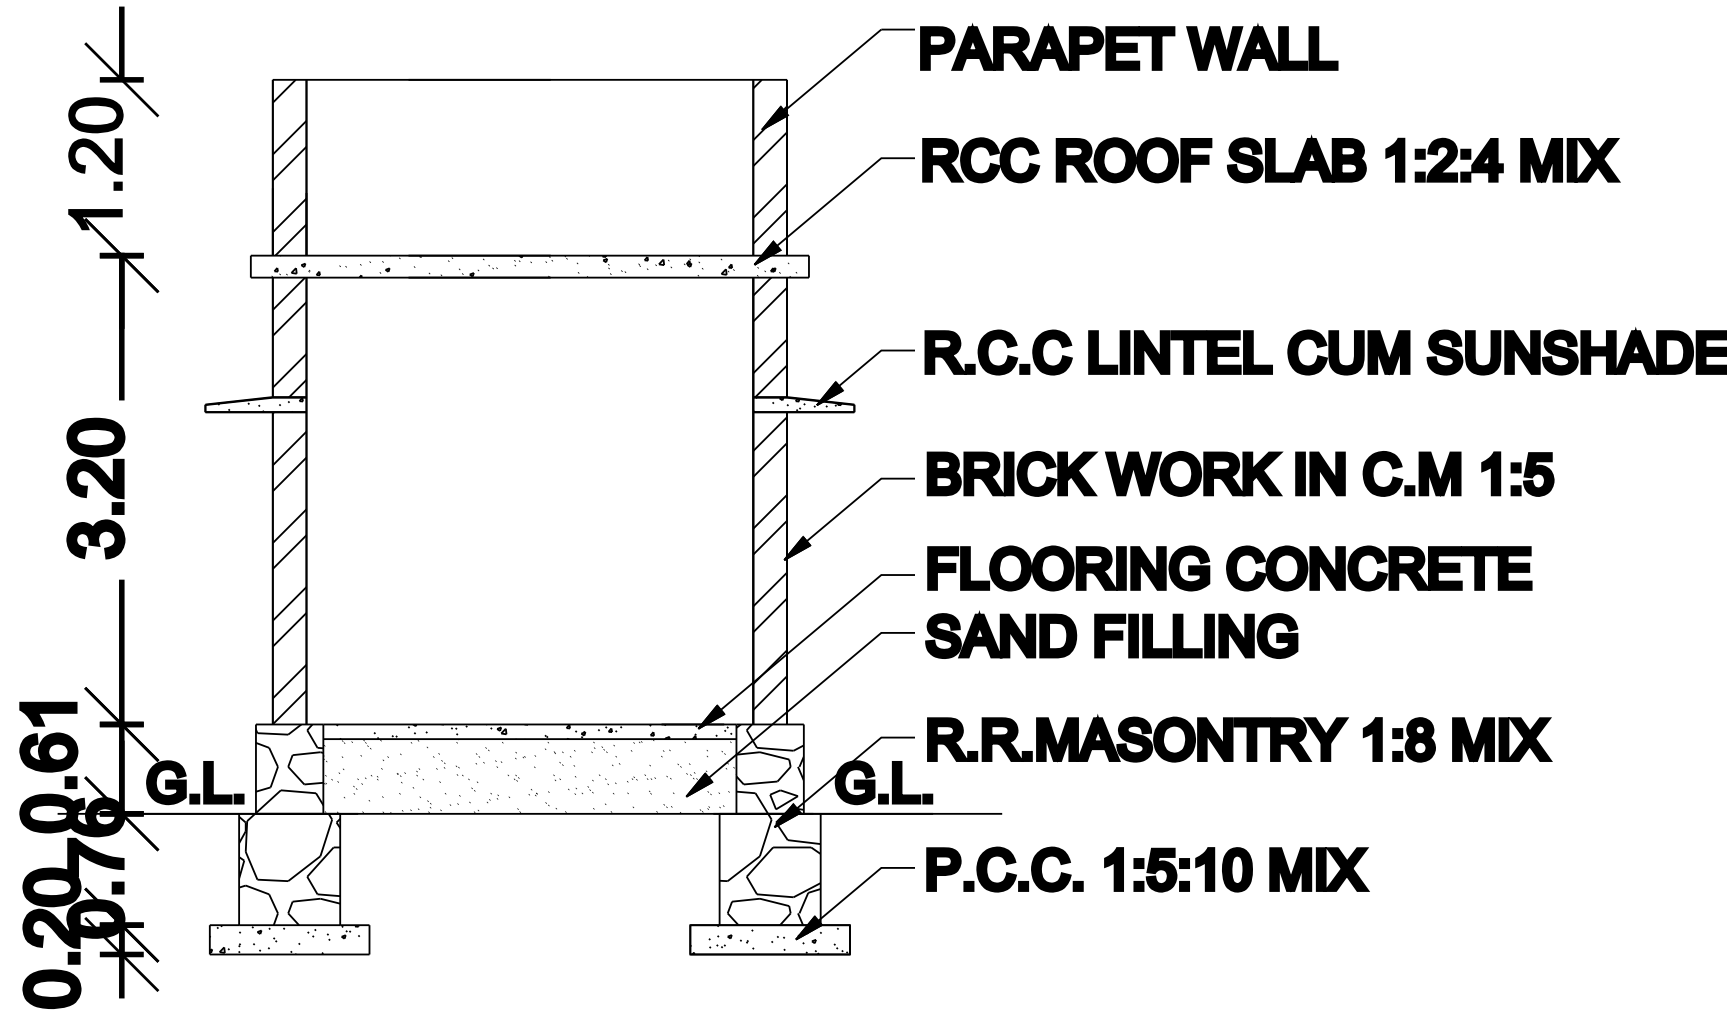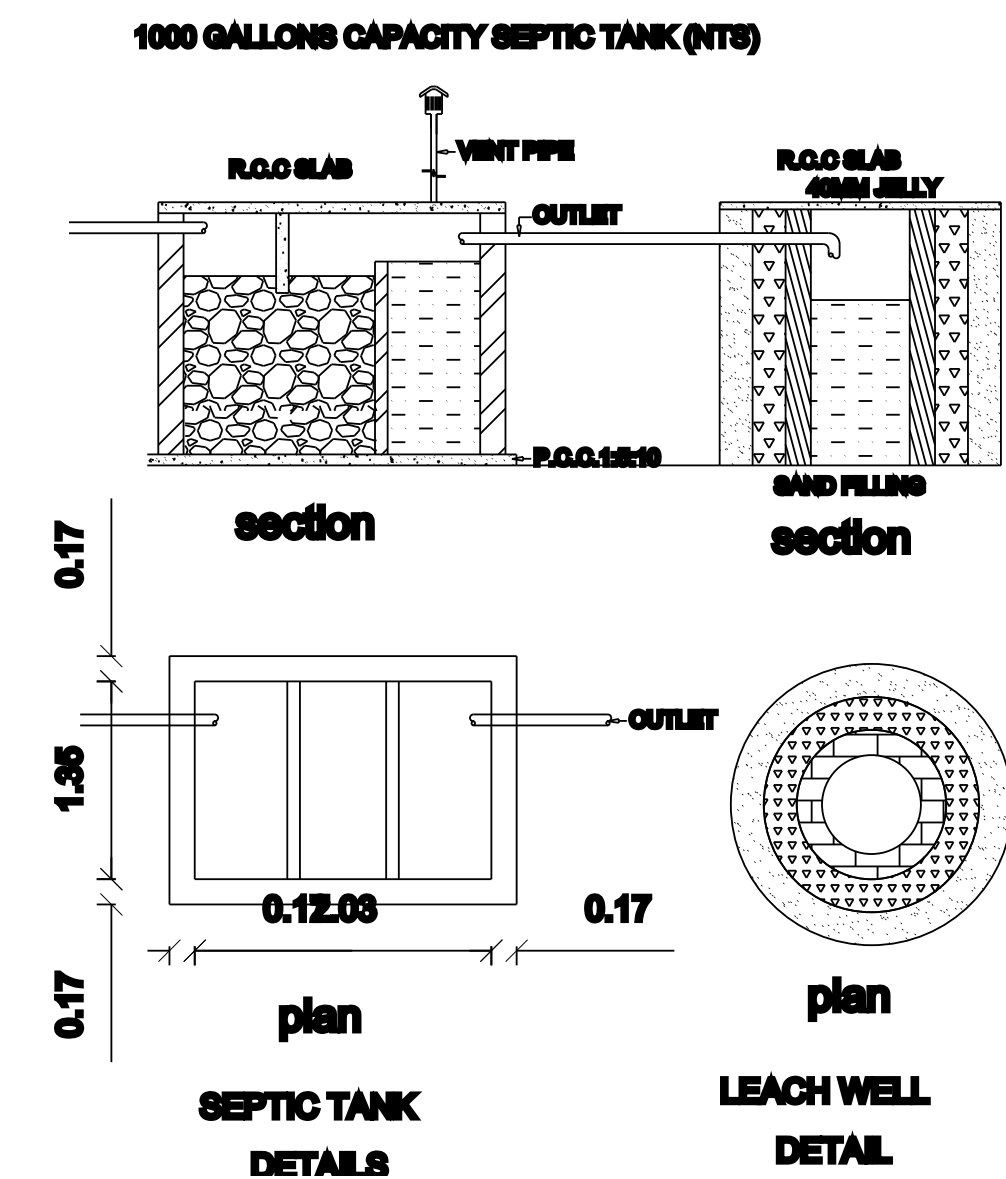


SECTION ON - A B

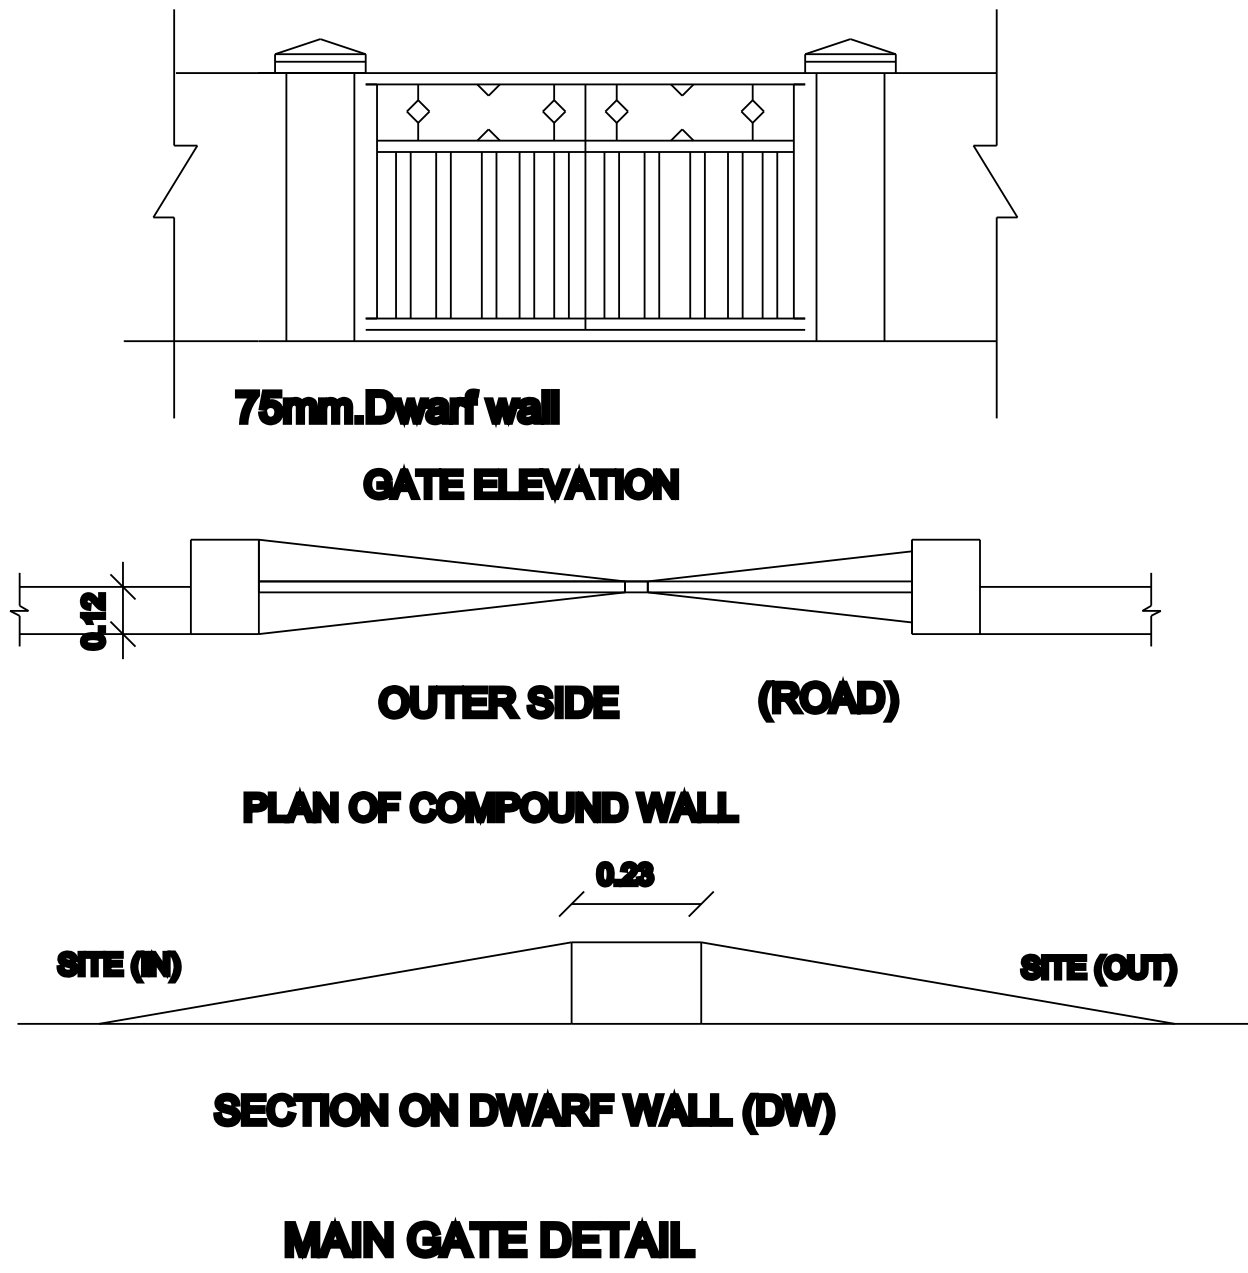

MAIN GATE DETAIL

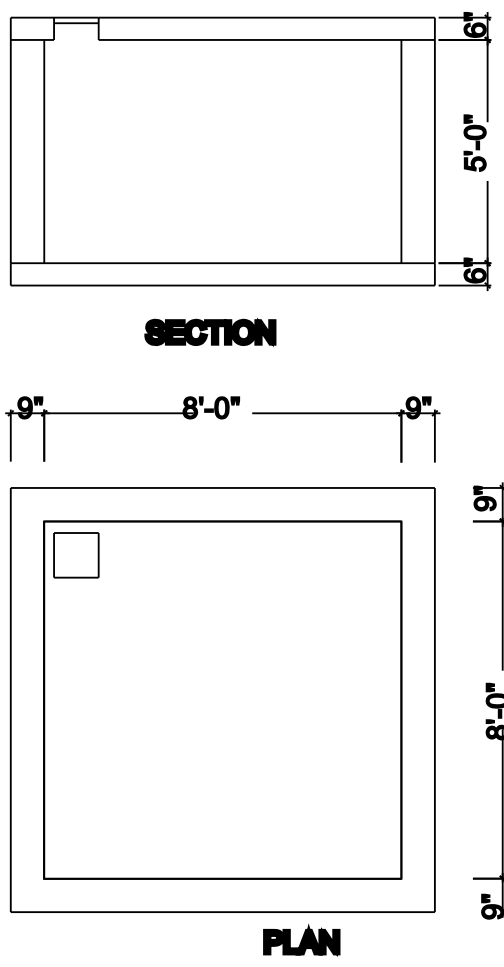

DETAILS OF COLLECTION SUMP FOR RAIN WATER HARVESTING OF ROOF TOP RAIN WATER

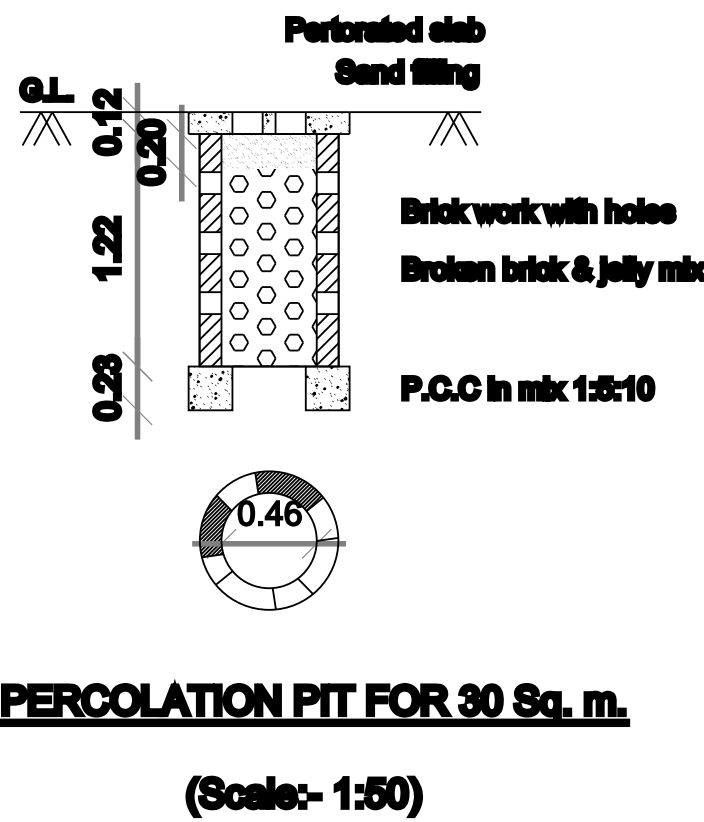

PERCOLATION PIT FOR 30 Sq. m.
(Scale:- 1:50)


MAILAPURAM
MAYANA PUNCHAI

ANNADURAI LAND

JEGANATHAN LAND



STREET

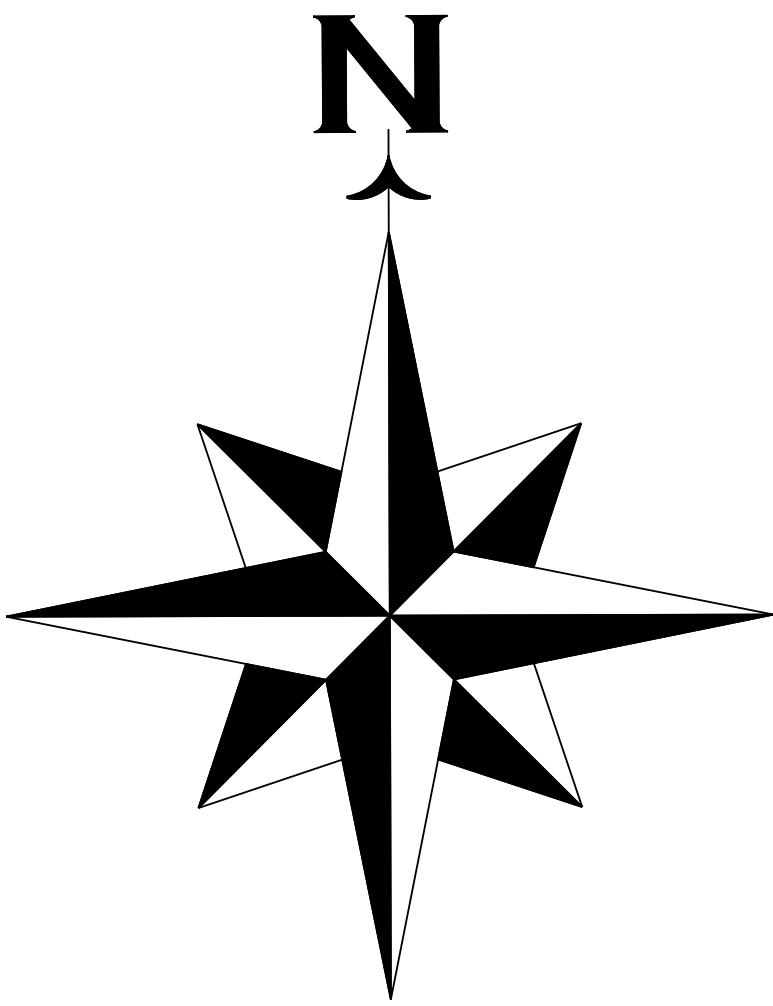

SCHEDULE OF JOINERIES			
REF.	DESCRIPTION	SIZE (In metre)	
MD	MAIN DOOR	1.00 x 2.10	
O	OPEN	1.20 x 2.10	
D	DOOR	0.91 x 2.10	
D1	DOOR	0.76 x 2.10	
W1	WINDOW	1.37 x 1.37	
W2	WINDOW	0.91 x 1.37	
V	VENTILATOR	0.76 x 0.76	
AREA DETAIL		SQ.MT	SQ.FT
SITE AREA		1077.00	11592.83
PINTH AREA		12.32	132.61
CARPET AREA		9.30	100.10
SCALE 1:100			
ALL DIMENSIONS ARE IN METER			
D. vasanthi			
APPLICANT SIGNATURE :			
A. Jawahar			
Er. A.Maria Pani Jawahar ,B.E.,			
REGISTERED ENGINEER - GRADE - III			
TIRUNELVELI DISTRICT / REG . NO : TNV / PROF / 28 / 2023			
JAWAHAR BUILDING CONSULTANCY ,			
90 , MAIN STREET , SINGAMPARAI - 627601.			
CELL : 8148019096 ,			
ENGINEER :			