

VADUKATCHIMATHIL VILLAGE PANCHAYAT, KALAKAD PANCHAYAT UNION, NANGUNERI TALUK, TRUNELVELVELI DISTRICT.



The image contains two architectural drawings of a building. On the left is an 'ELEVATION' showing a facade with a central door, two windows, and a staircase. On the right is a 'SECTION ON AB' showing a cross-section of the building with various structural layers and dimensions.

ELEVATION



SECTION ON AB

Dimensions and labels for the section include:

- 5.30 (Total height)
- 4.08 (Height to floor level)
- 1.22 (Height of floor slab)
- 3.05 (Height of masonry wall)
- 0.15 (Foundation depth)
- 0.15 (Foundation width)
- Labels: R.C.C ROOF SLAB IN C.C 1:2:4, FLOORING CONCRETE, R.R MASONDRY, P.C.C 1:5:10

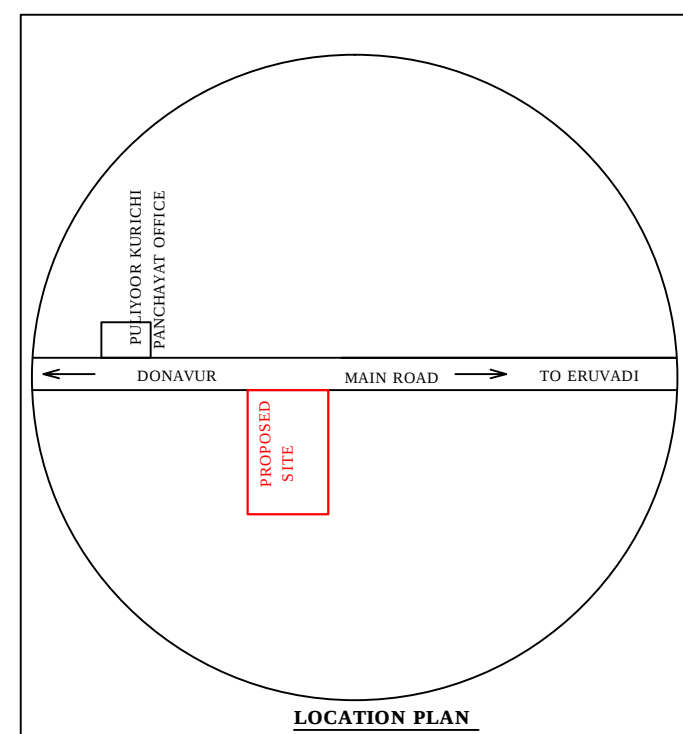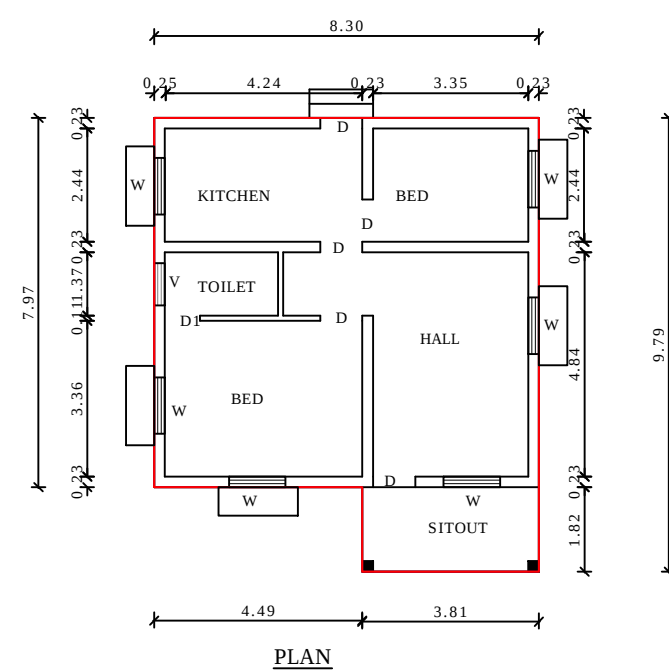

TOPO PLAN

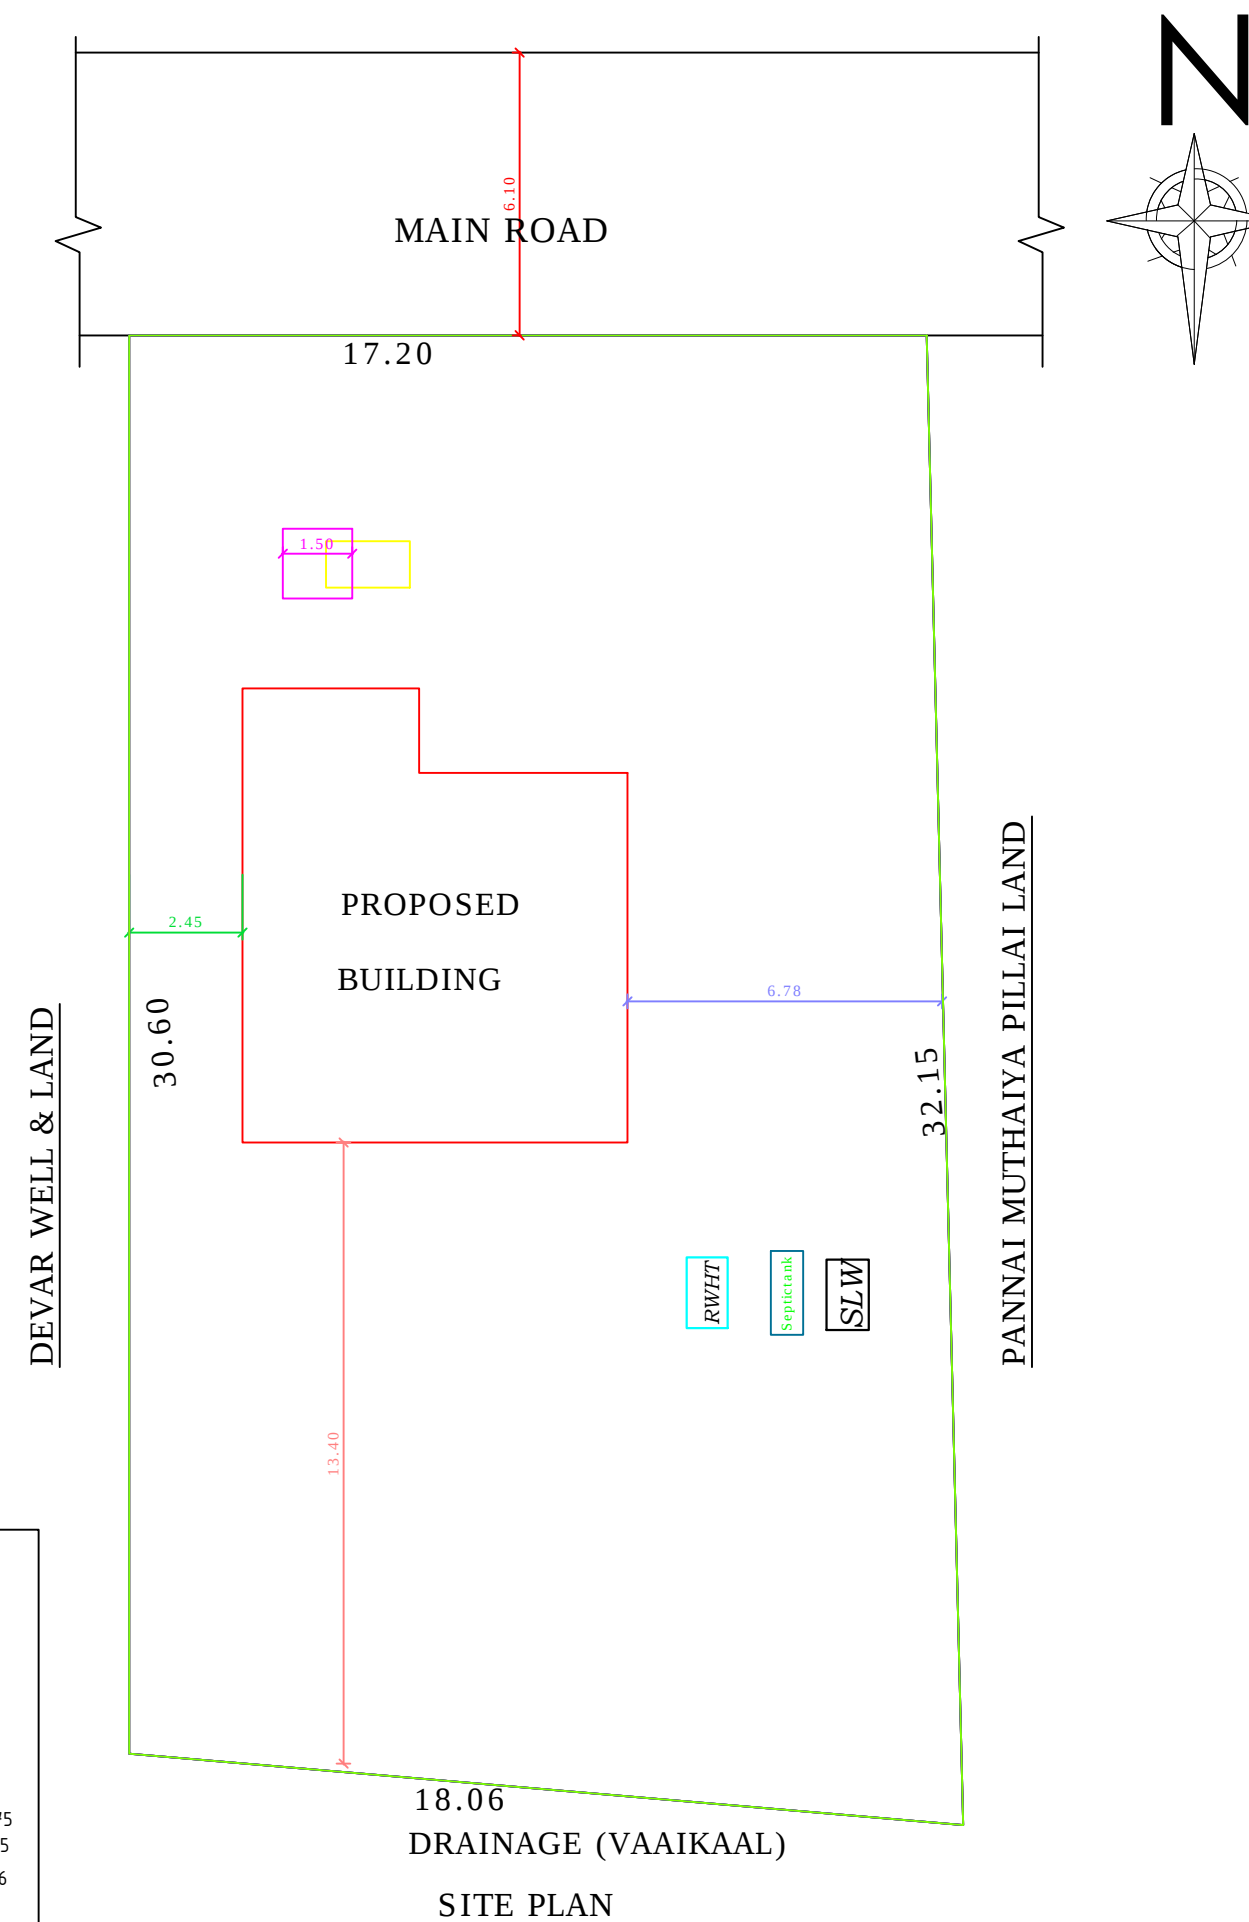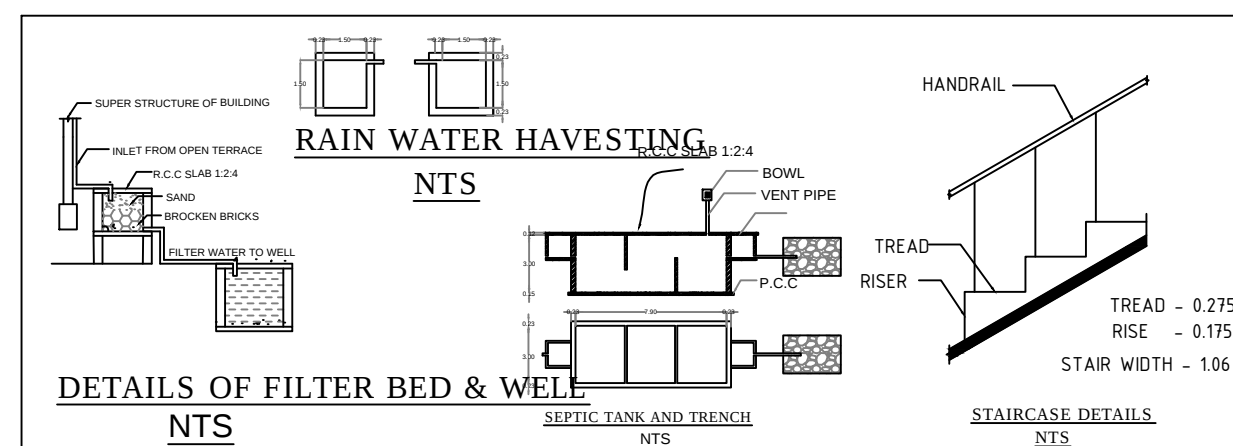

<u>JOINERY DETAILS</u>			
D	-	WOODEN DOOR	- 0.90 X 2.10 M
D1	-	WOODEN DOOR	- 0.75 X 2.10 M
W	-	WOODEN WINDOW	- 1.37 X 1.37 M
W1	-	WOODEN WINDOW	- 1.83 X 1.37 M
KW	-	KITCHEN WINDOW	- 0.90 X 0.90 M
V	-	VENTILATOR	- 0.60 X 0.60 M

ALL DIMENSIONS ARE IN METER		
AREA STATEMENT	Sq.Mt	Sq.Ft
 APPLICANT SITE	550.00	5920.20
 <u>TOTAL PROPOSED PLINTH AREA</u>	73.09	786.74
 CARPET AREA	62.91	677.16

THE VILLAGE PRESIDENT
VADUKATCHIMATHIL VILLAGE PANCHAYAT,
KALAKAD PANCHAYAT UNION,
NANGUNERI TALUK,

MR.E.GNANADURAI, S/O MR.EALIYA,

LAND AND BUILDING OWNER

A.GRACE ANBU SELVI, B.E.,
211, MAIN ROAD,
PULAVANKUDIERUPPU,
CHERANMAHADEVI . PIN:627 414
MOBILE NO:9486658140

REGISTERED ENGINEER

